

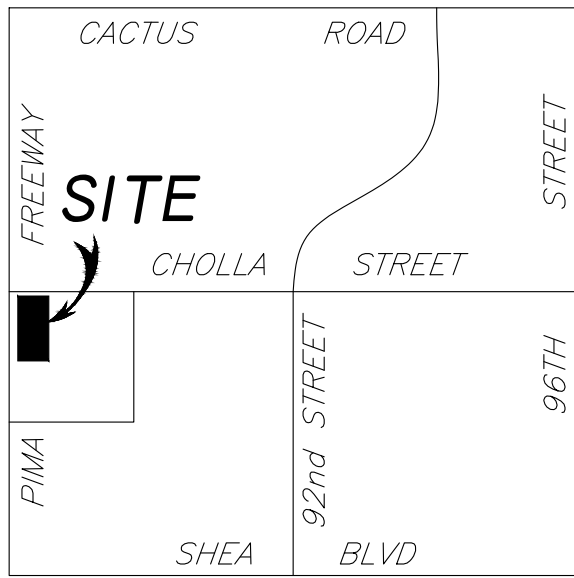


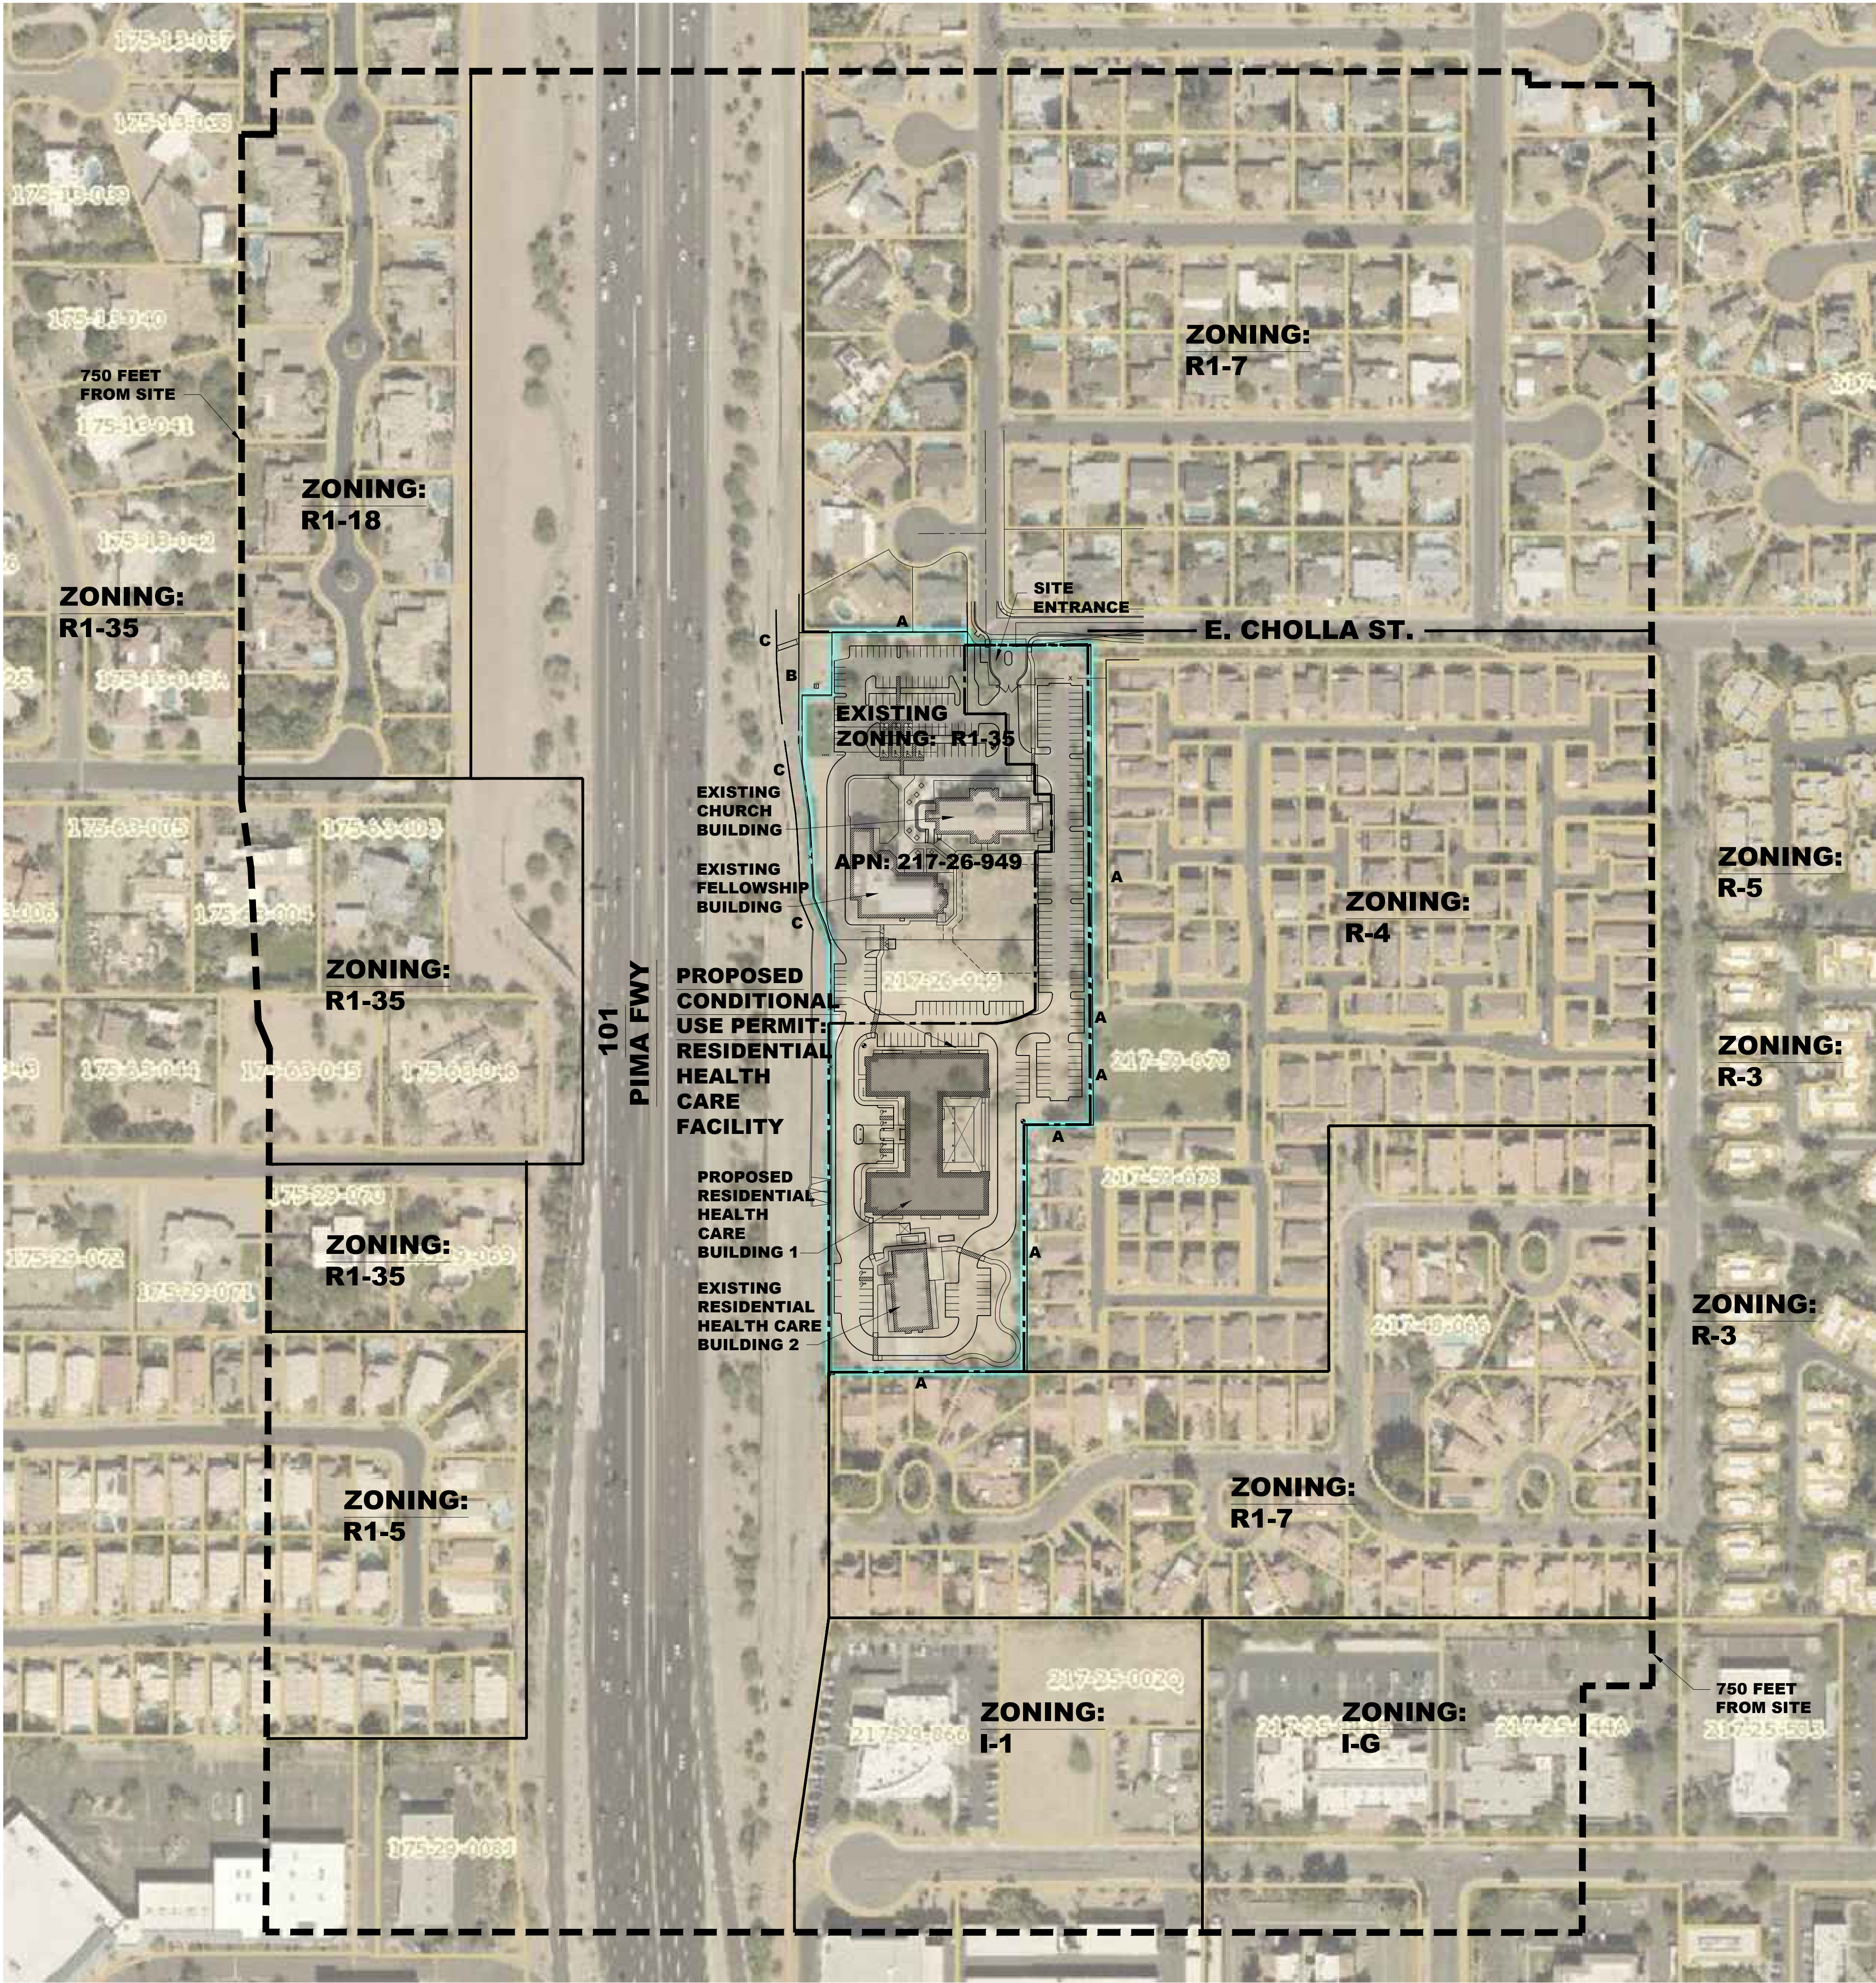

VICINITY MAP
N.T.S.


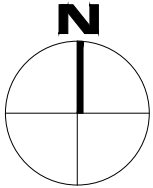


KEY

- PROPOSED CONDITIONAL USE PERMIT AREA
- SITE WALL HEIGHTS:
A = 6' HIGH BLOCK WALL
B = 12'± HIGH BLOCK WALL
C = 20'± HIGH SOUND WALL

CONDITIONAL USE PERMIT
CONTEXT AERIAL / SITE PLAN


scale: 1" = 120'

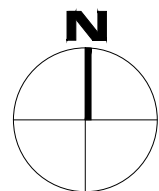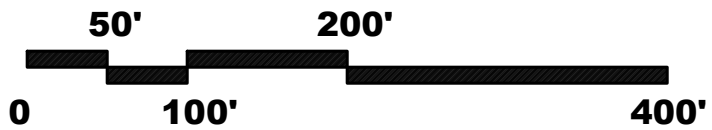

MEGERDICHIAN
SENIOR CENTER
8849 E. CHOLLA ST.
SCOTTSDALE, AZ 85260

PRE-CONSTRUCTION PHASE	
NO.	ISSUED FOR: DATE
1	REZONING & C.U.P. 12-13-2018
2	REZONING & C.U.P. 10-06-2020
3	2nd Review
4	REZONING & C.U.P. 12-09-2020
5	3rd Review
6	UPDATED 11-29-2021

CONSTRUCTION PHASE	
REV.	BULLETIN # DATE

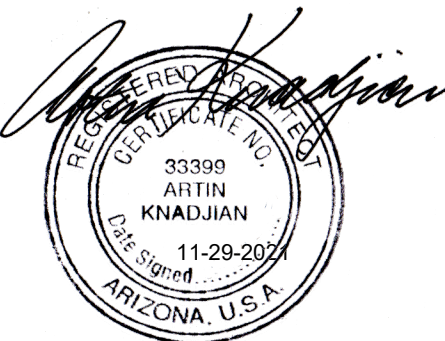

SHEET TITLE
CONDITIONAL USE PERMIT
CONTEXT AERIAL

SCALE: 1" = 120'
DATE: 11/01/2021
JOB NUMBER: 1727-00

A01

aakai architecture + interiors

7355 E. WILLOW RD. #108 SCOTTSDALE, ARIZONA 85250
480.588.5522
aakai.com
© 2020