

REVISIONS	BY
03-10-21	
08-12-21	
09-17-21	


brent maupin engineering & design
P.O. BOX 21032 SEDONA AZ 86341
928-300-4822



RECTORY
ST. BERNARD OF CLAIRVAUX CATHOLIC CHURCH
10755 N. 124TH ST.
SCOTTSDALE, AZ. 85259


DATE 10-18-20
SCALE AS SHOWN
DRAWN
JOB
SHEET NO.

A-5

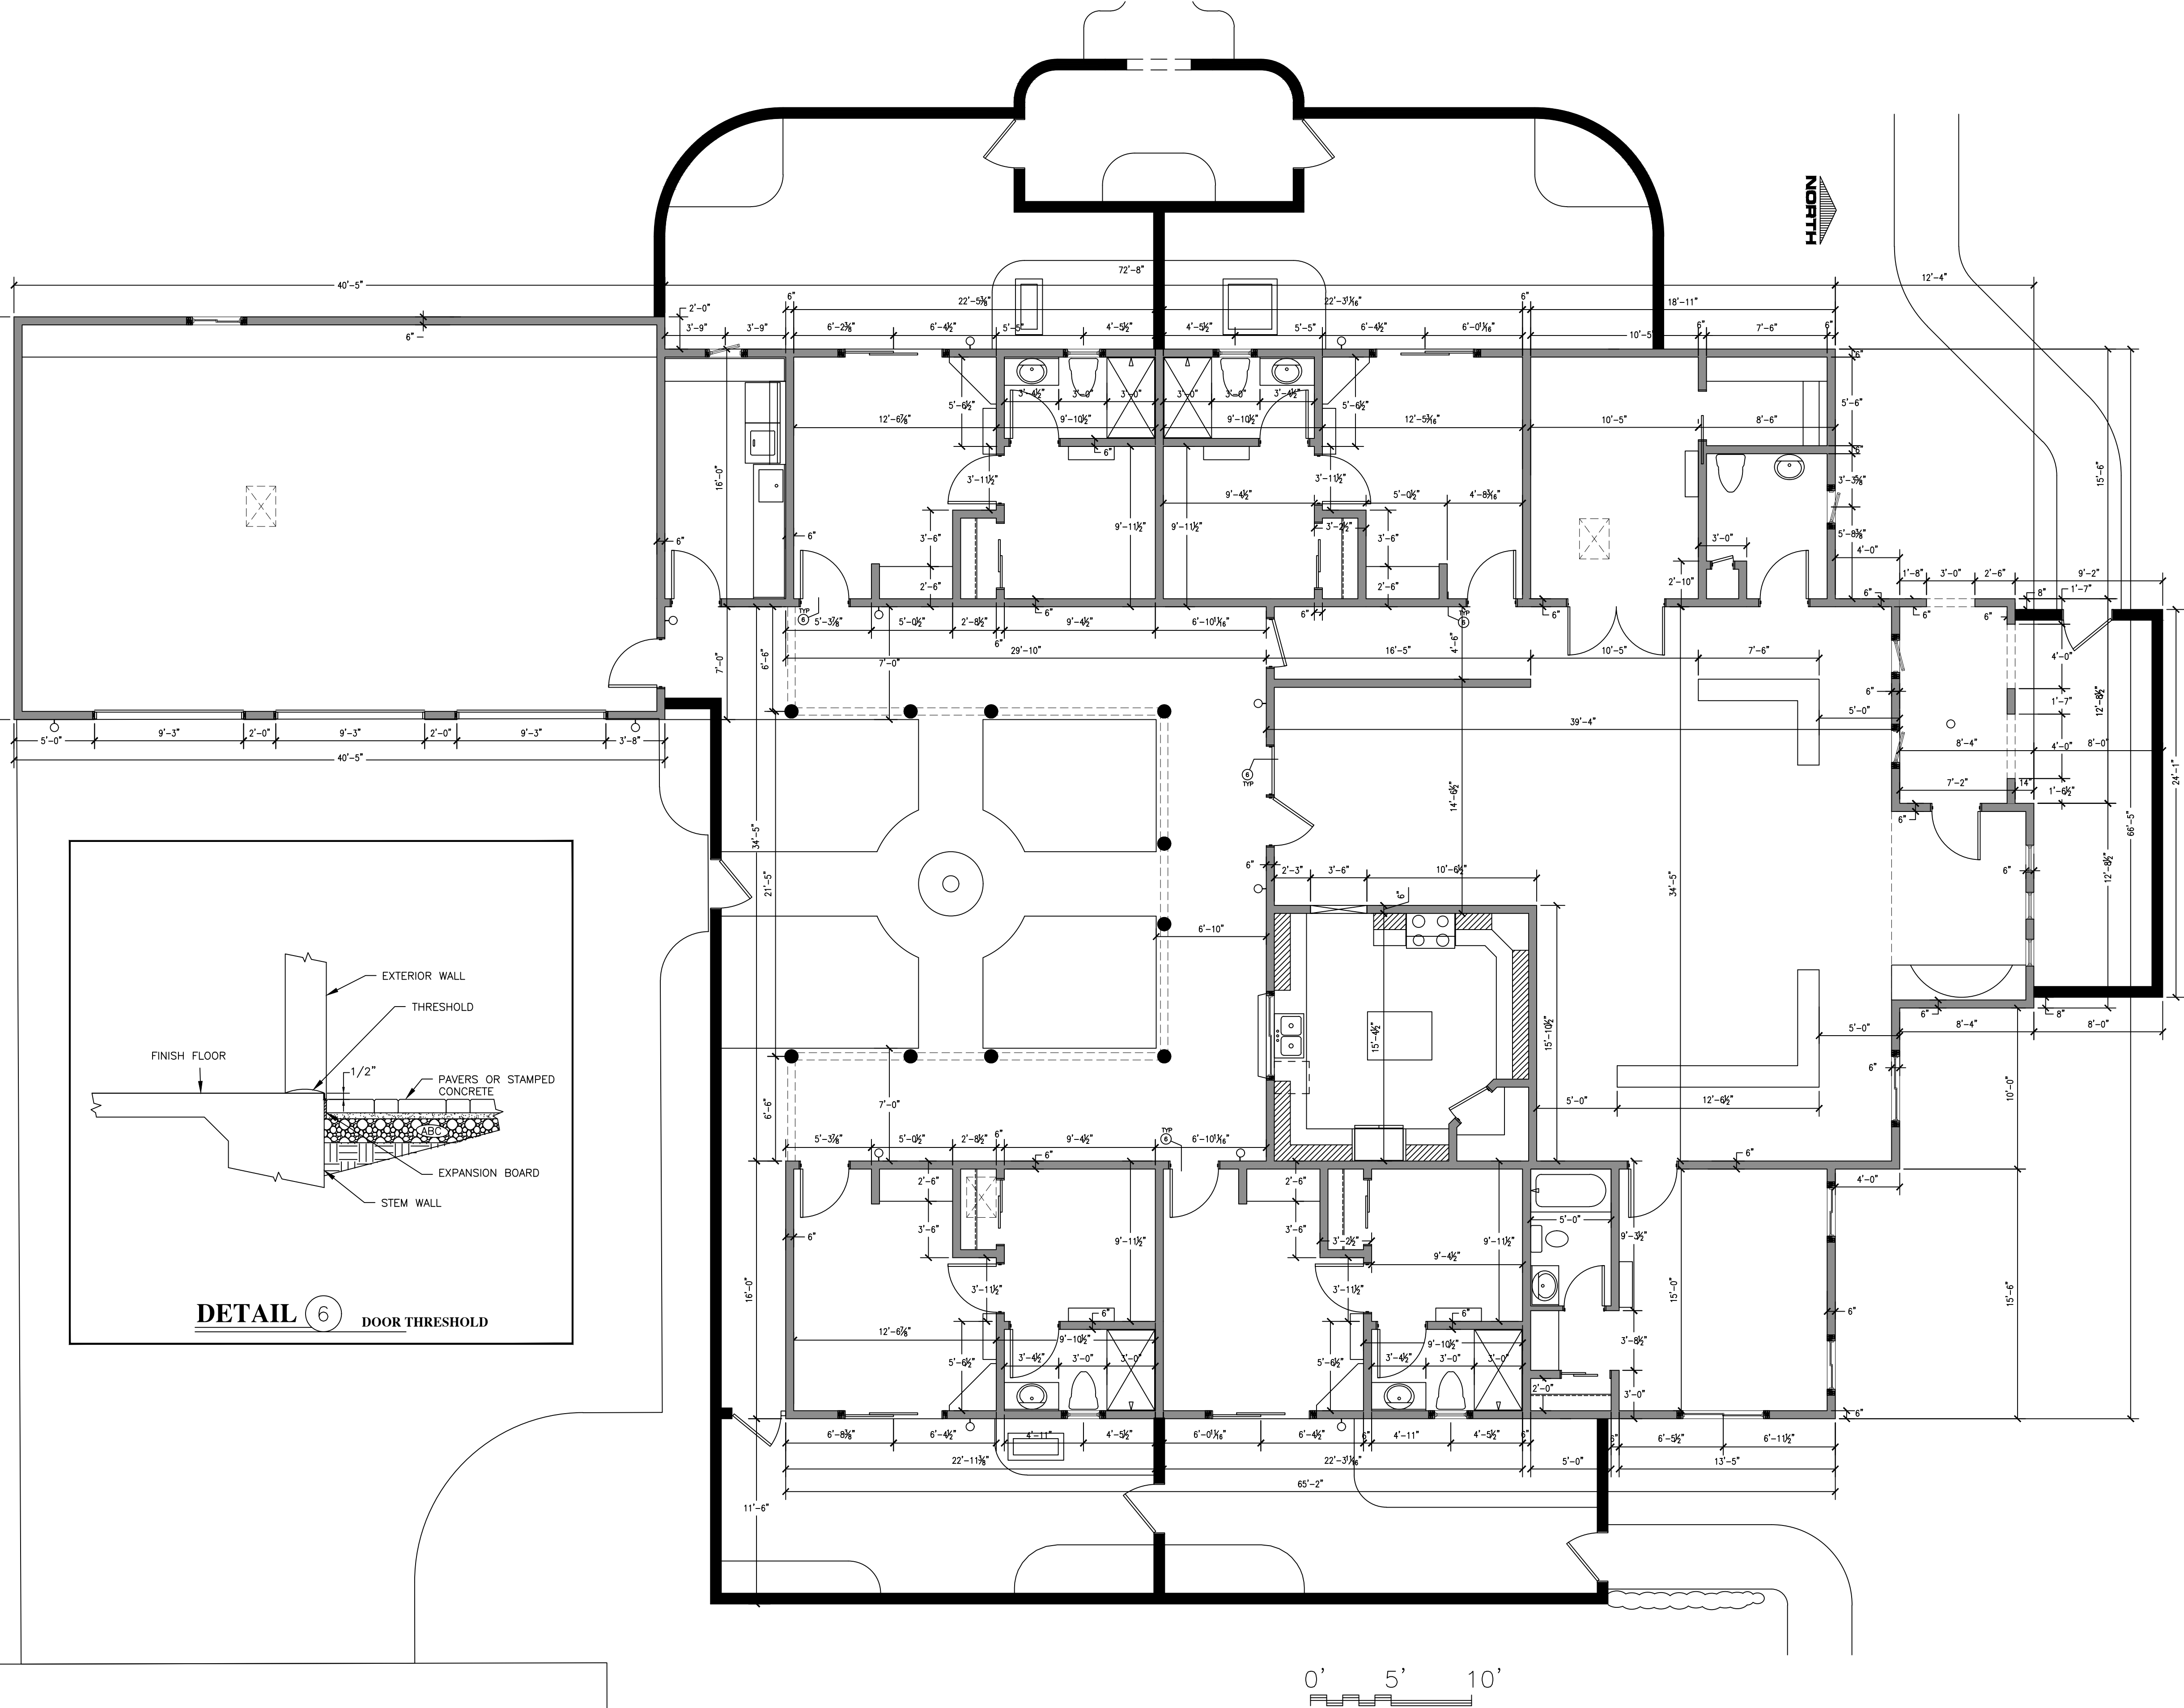


DIMENSIONED FLOOR PLAN

SCALE: 3/16"= 1'-0"

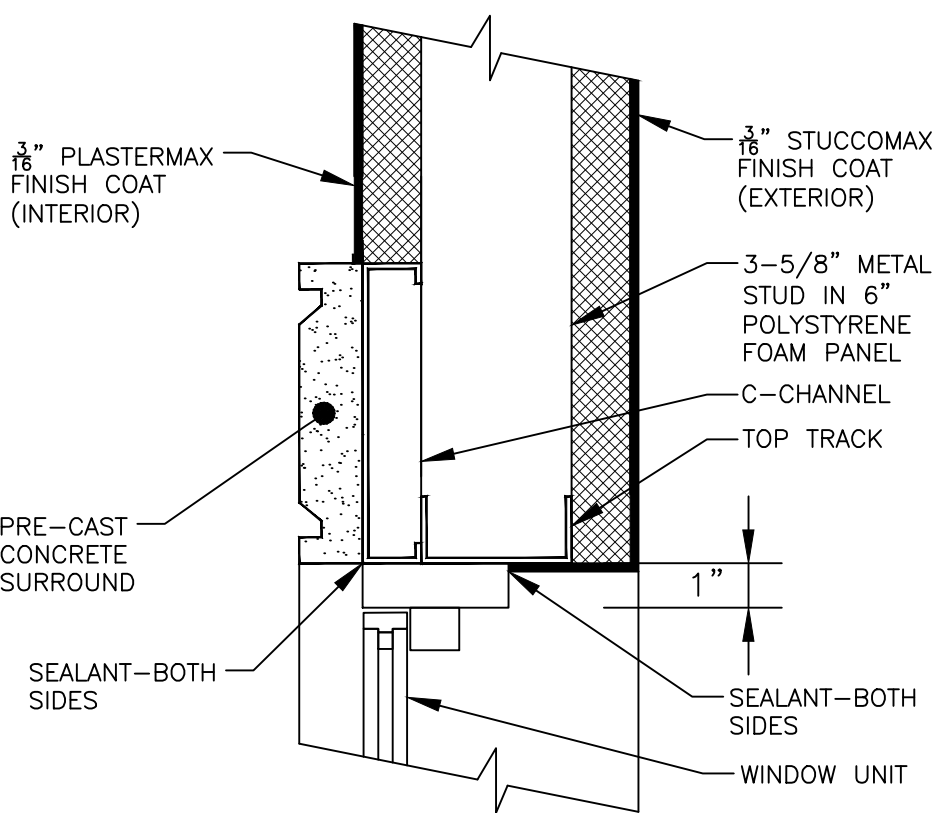


AT ALL EXTERIOR WINDOWS AND
SLIDING GLASS DOORS PER PLAN.

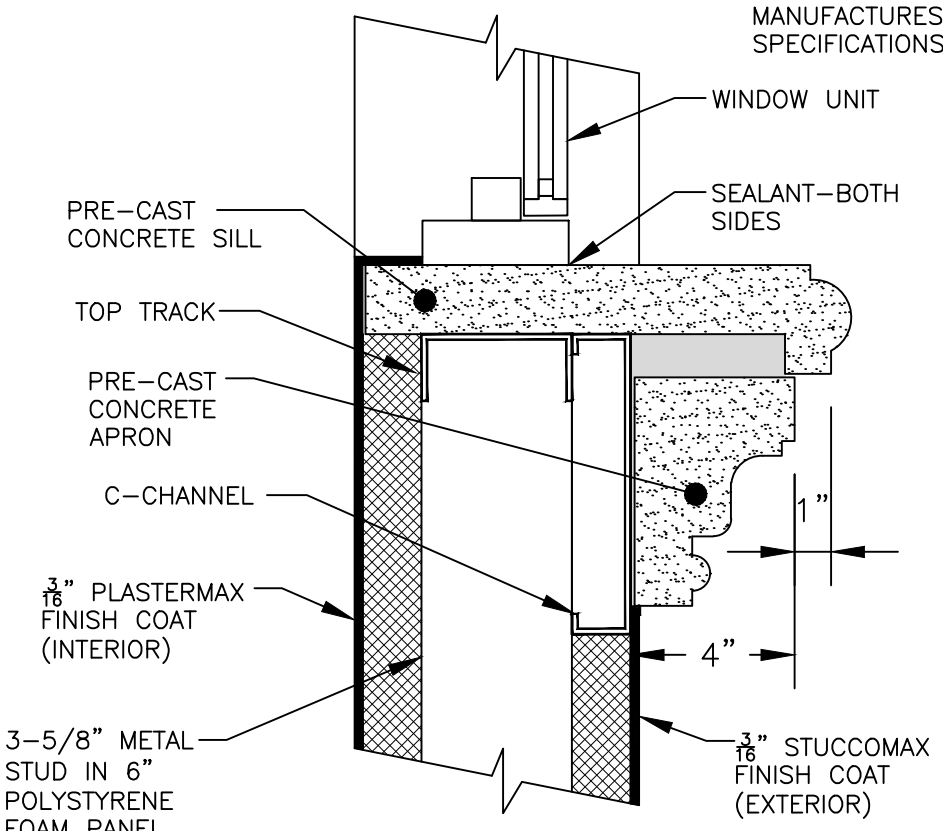

AT ALL EXTERIOR WINDOWS AND
SLIDING GLASS DOORS PER PLAN.

WINDOW FLASHING
TYP. ALL EXTERIOR WINDOWS AND
SLIDING GLASS DOORS.

NOTE:
THIS PROCESS IS THE MINIMUM REQUIREMENT IF NO
MANUFACTURERS DETAILS ARE PROVIDED. FOLLOW
MANUFACTURERS RECOMMENDATIONS.

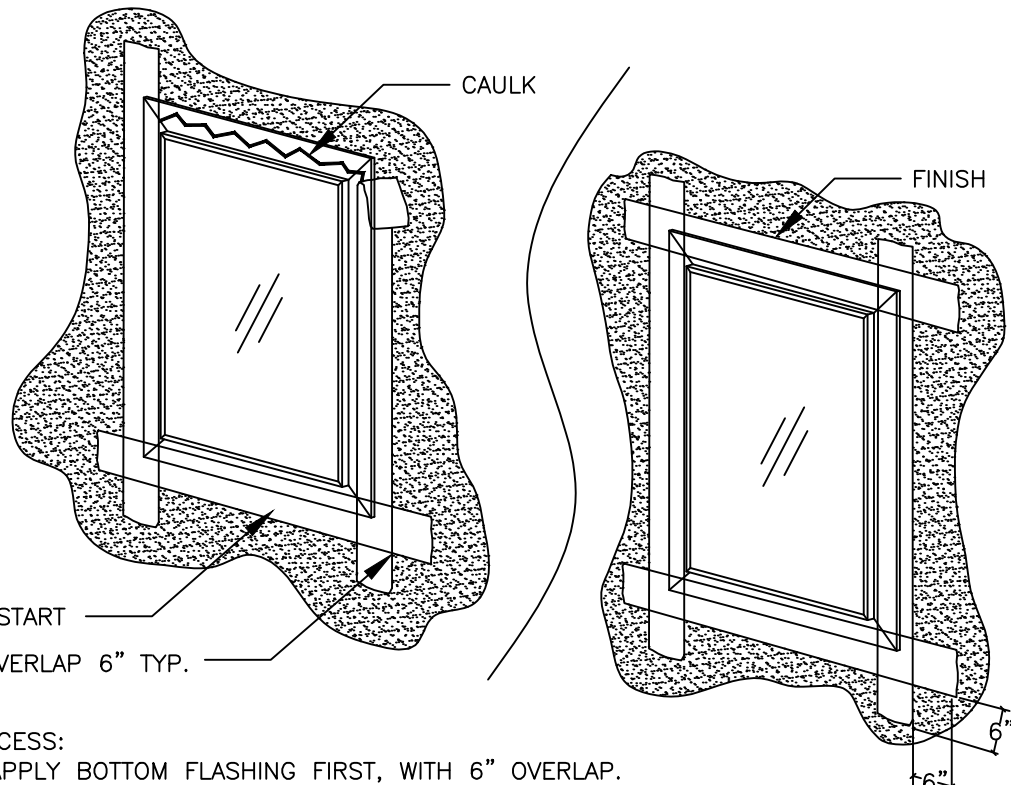

- PROCESS:
- 1) APPLY BOTTOM FLASHING FIRST, WITH 6" OVERLAP.
 - 2) APPLY SIDE FLASHING SECOND, WITH 6" OVERLAP.
 - 3) RUN SILICONE BEAD ON BACK OF WINDOWS FLANGE.
 - 4) INSTALL WINDOW.
 - 5) APPLY TOP FLASHING OVER WINDOW FLANGE WITH 6" OVERLAP.