


REVISIONS	BY
03-10-21	
08-12-21	
09-17-21	

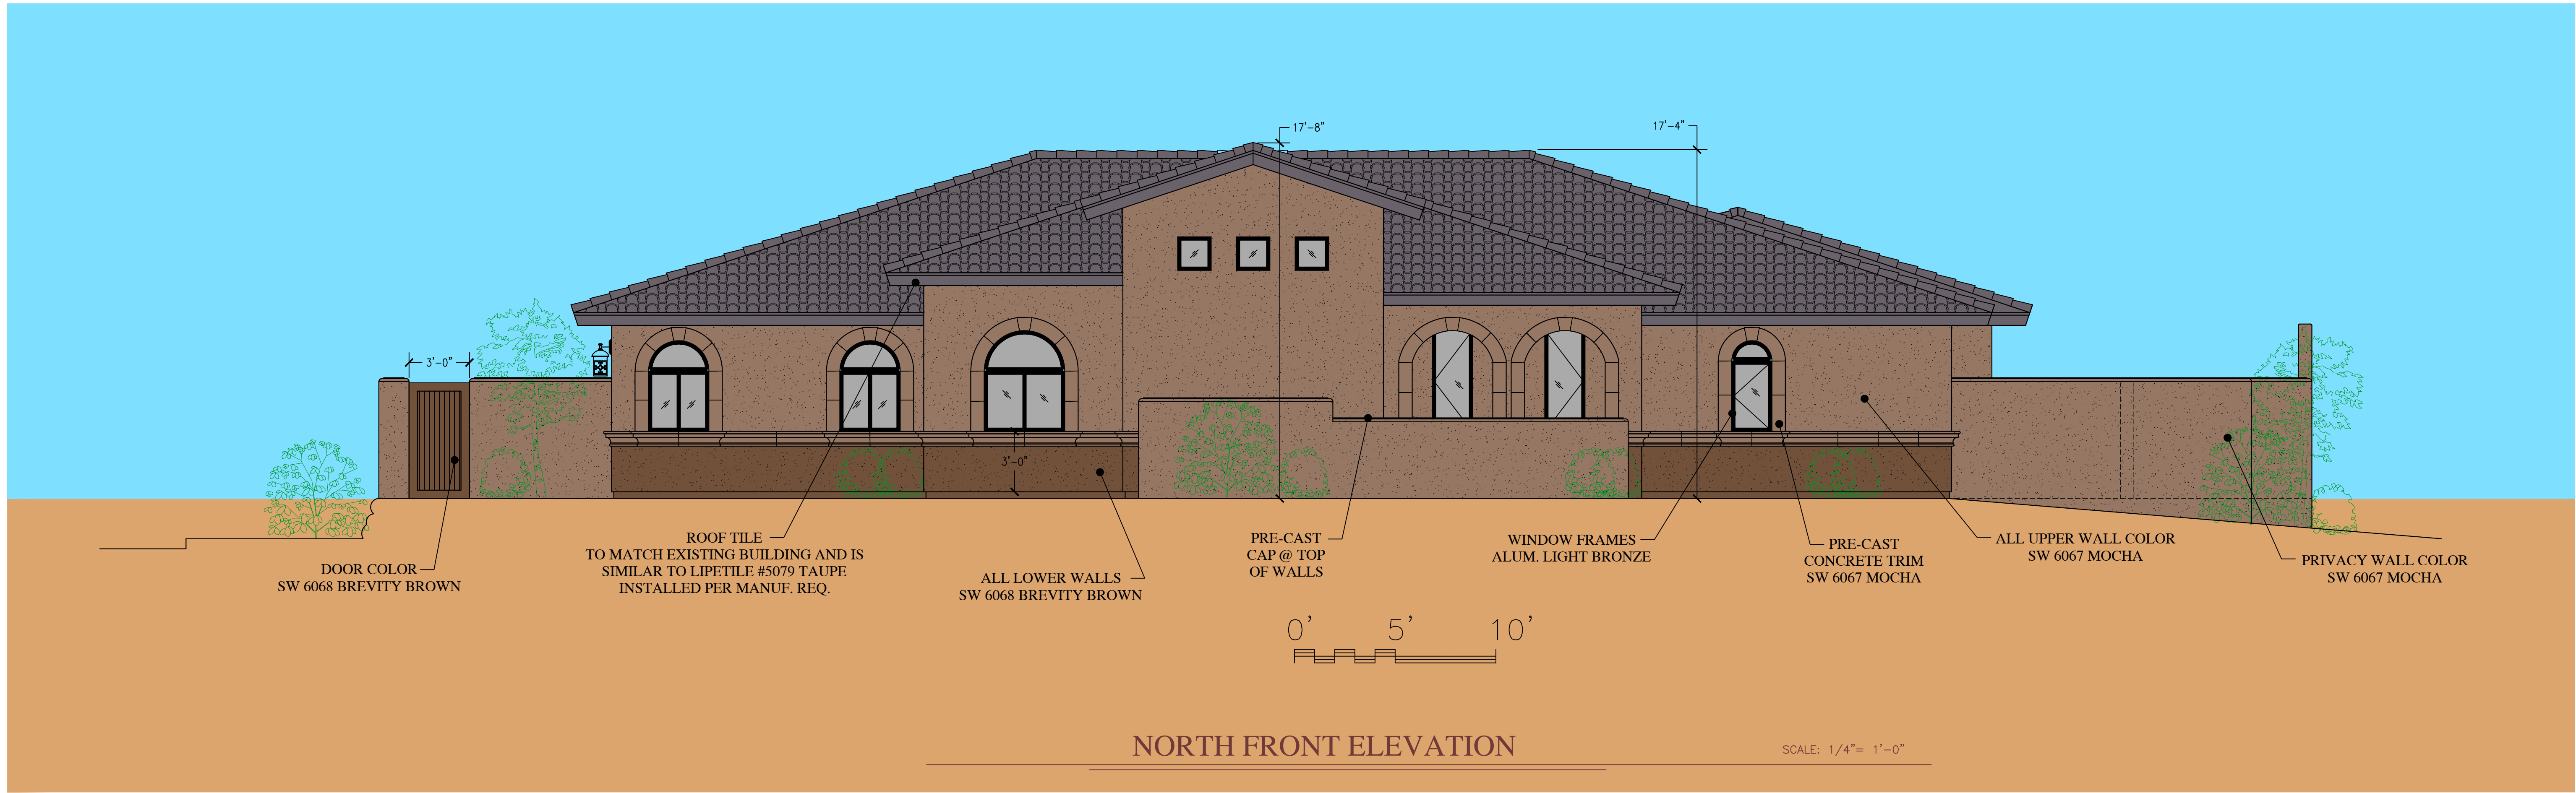

NORTH FRONT ELEVATION

SCALE: 1/4" = 1'-0"


brent maupin engineering & design
 P.O. BOX 21032 SEDONA AZ 86341
 928-300-6822



RECTORY
 ST. BERNARD OF CLAIRVAUX CATHOLIC CHURCH
 10755 N. 124TH ST,
 SCOTTSDALE, AZ. 85259

DATE 10-18-20
 SCALE AS SHOWN
 DRAWN
 JOB
 SHEET NO.

A-2

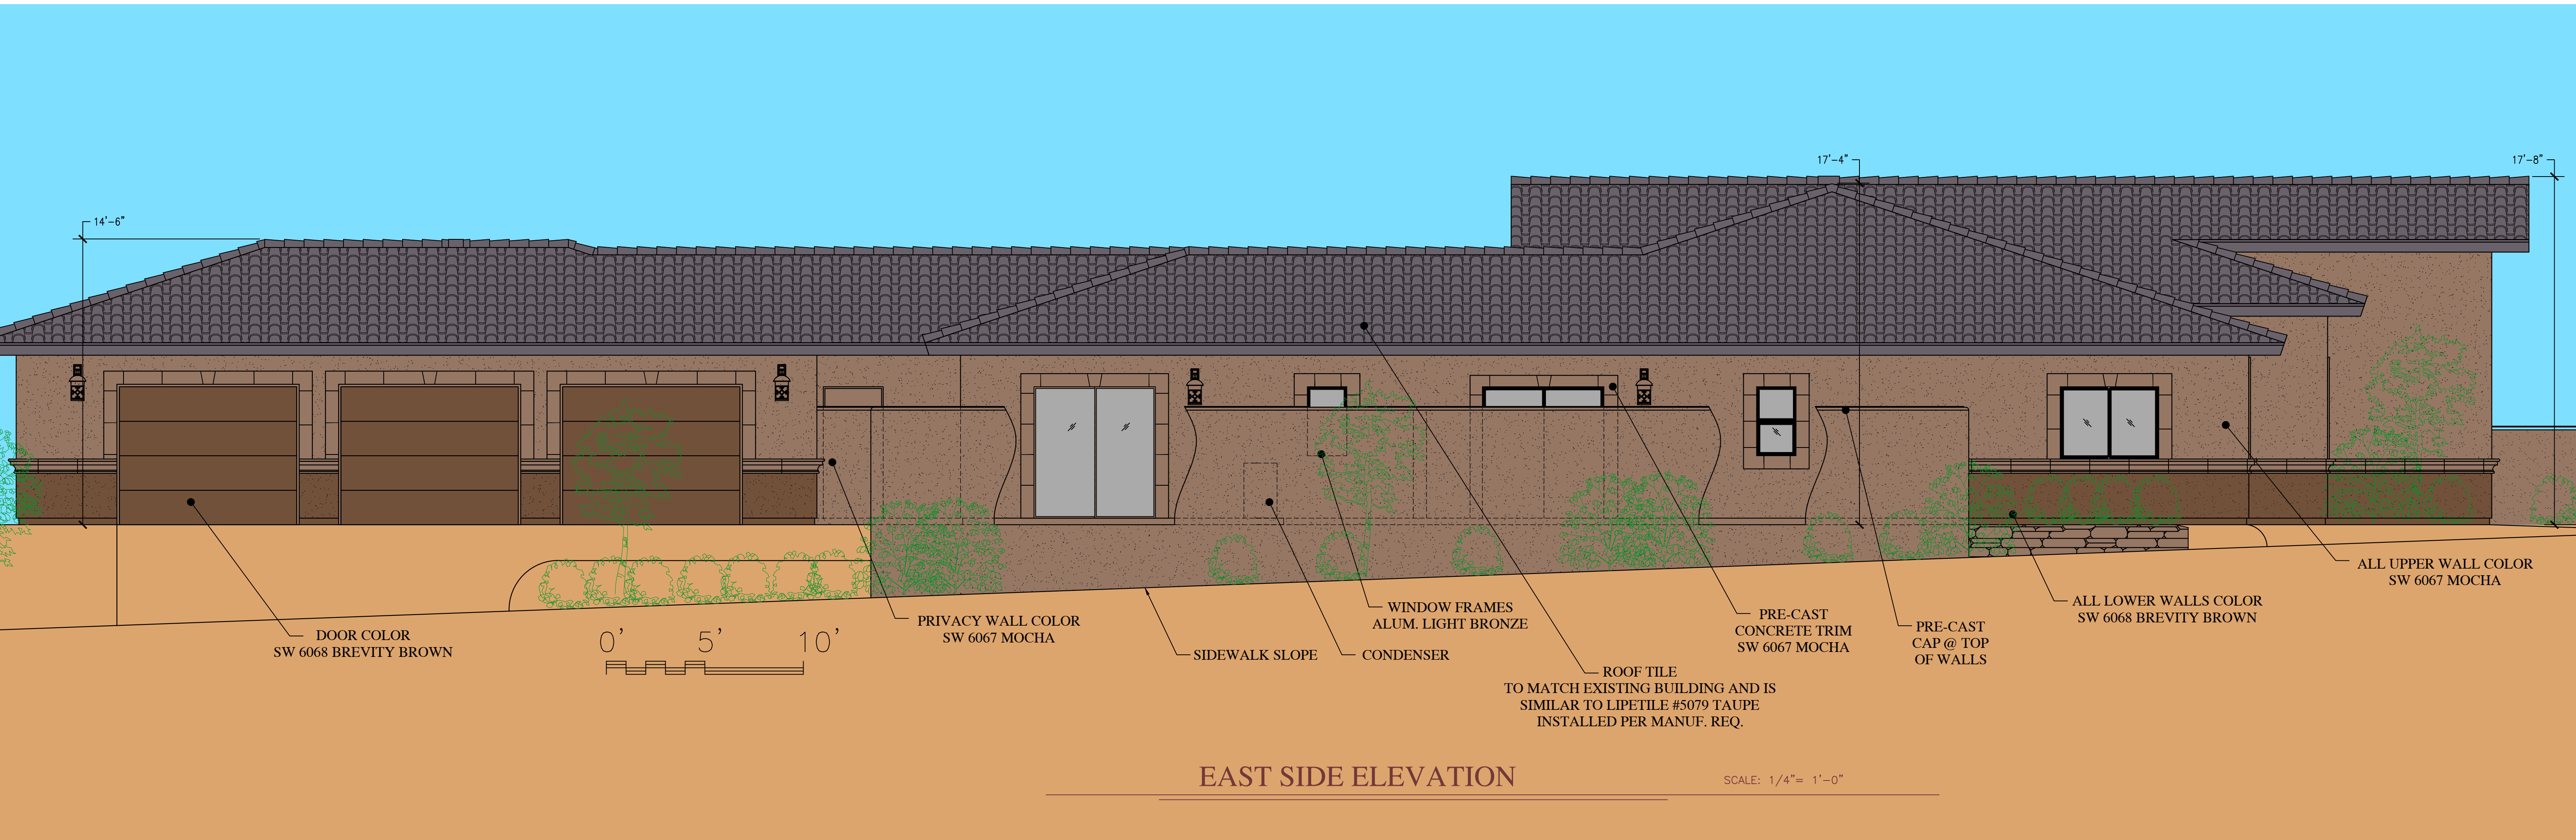

EAST SIDE ELEVATION

SCALE: 1/4" = 1'-0"