

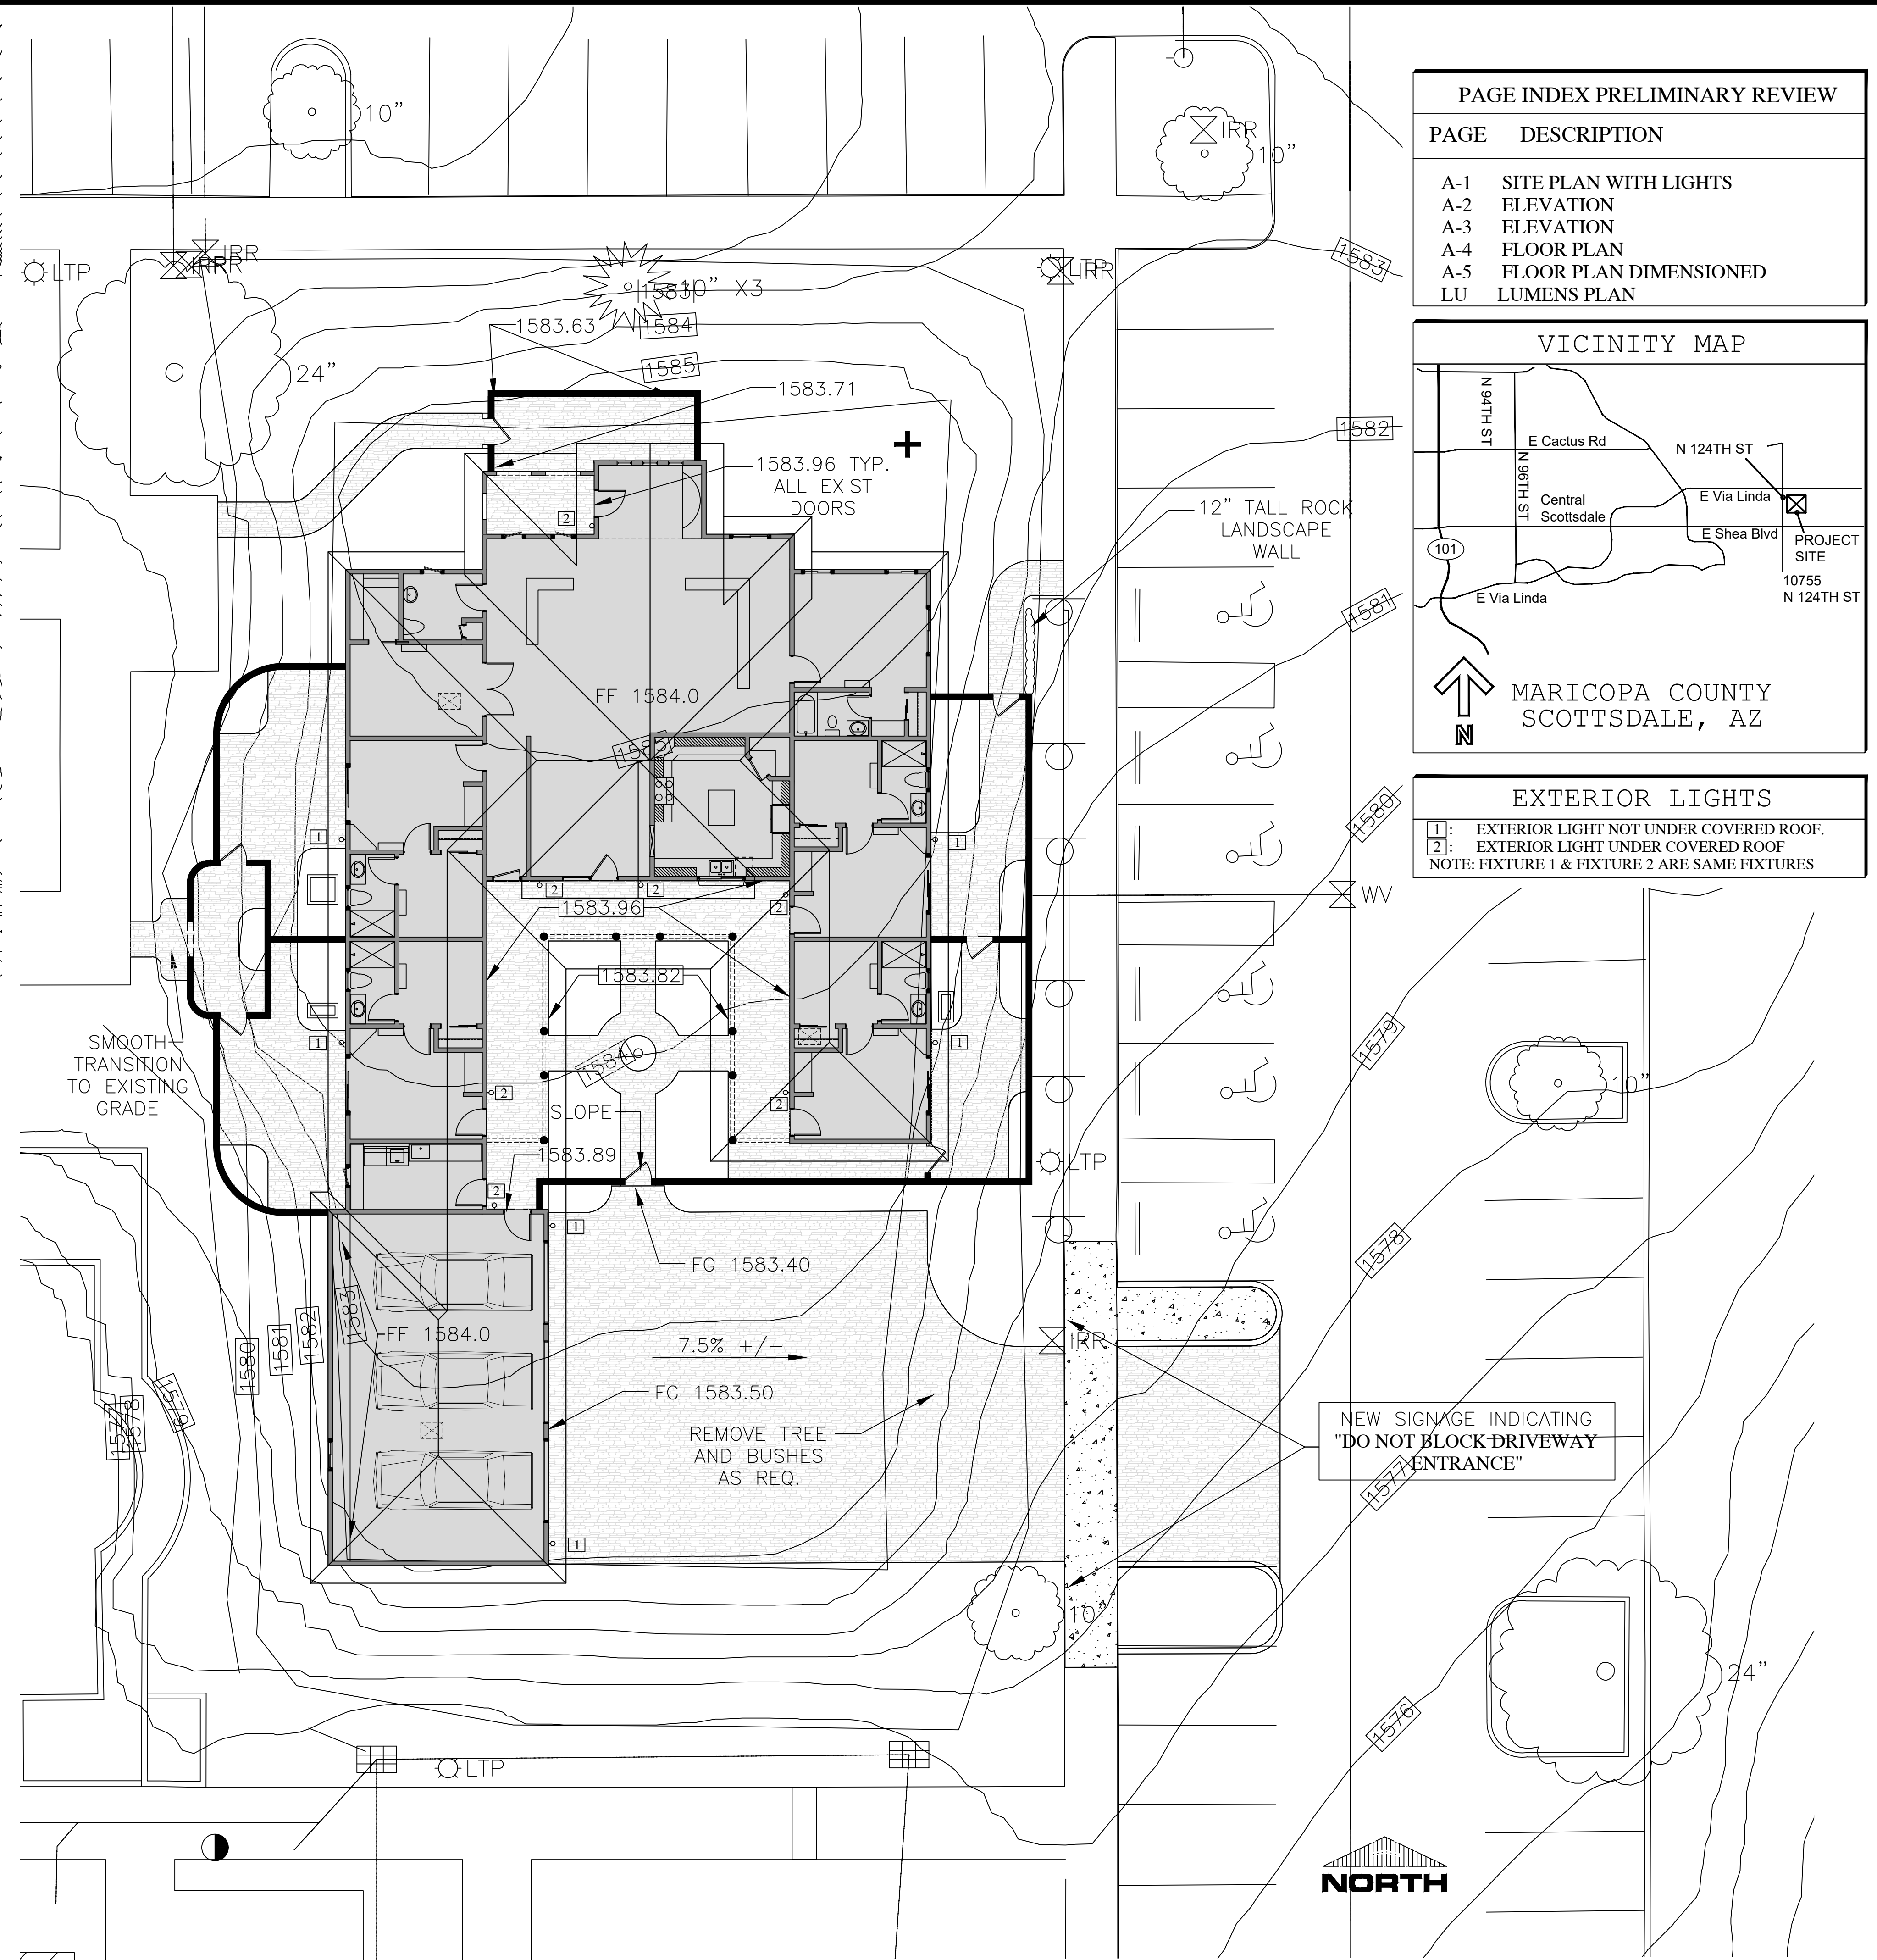


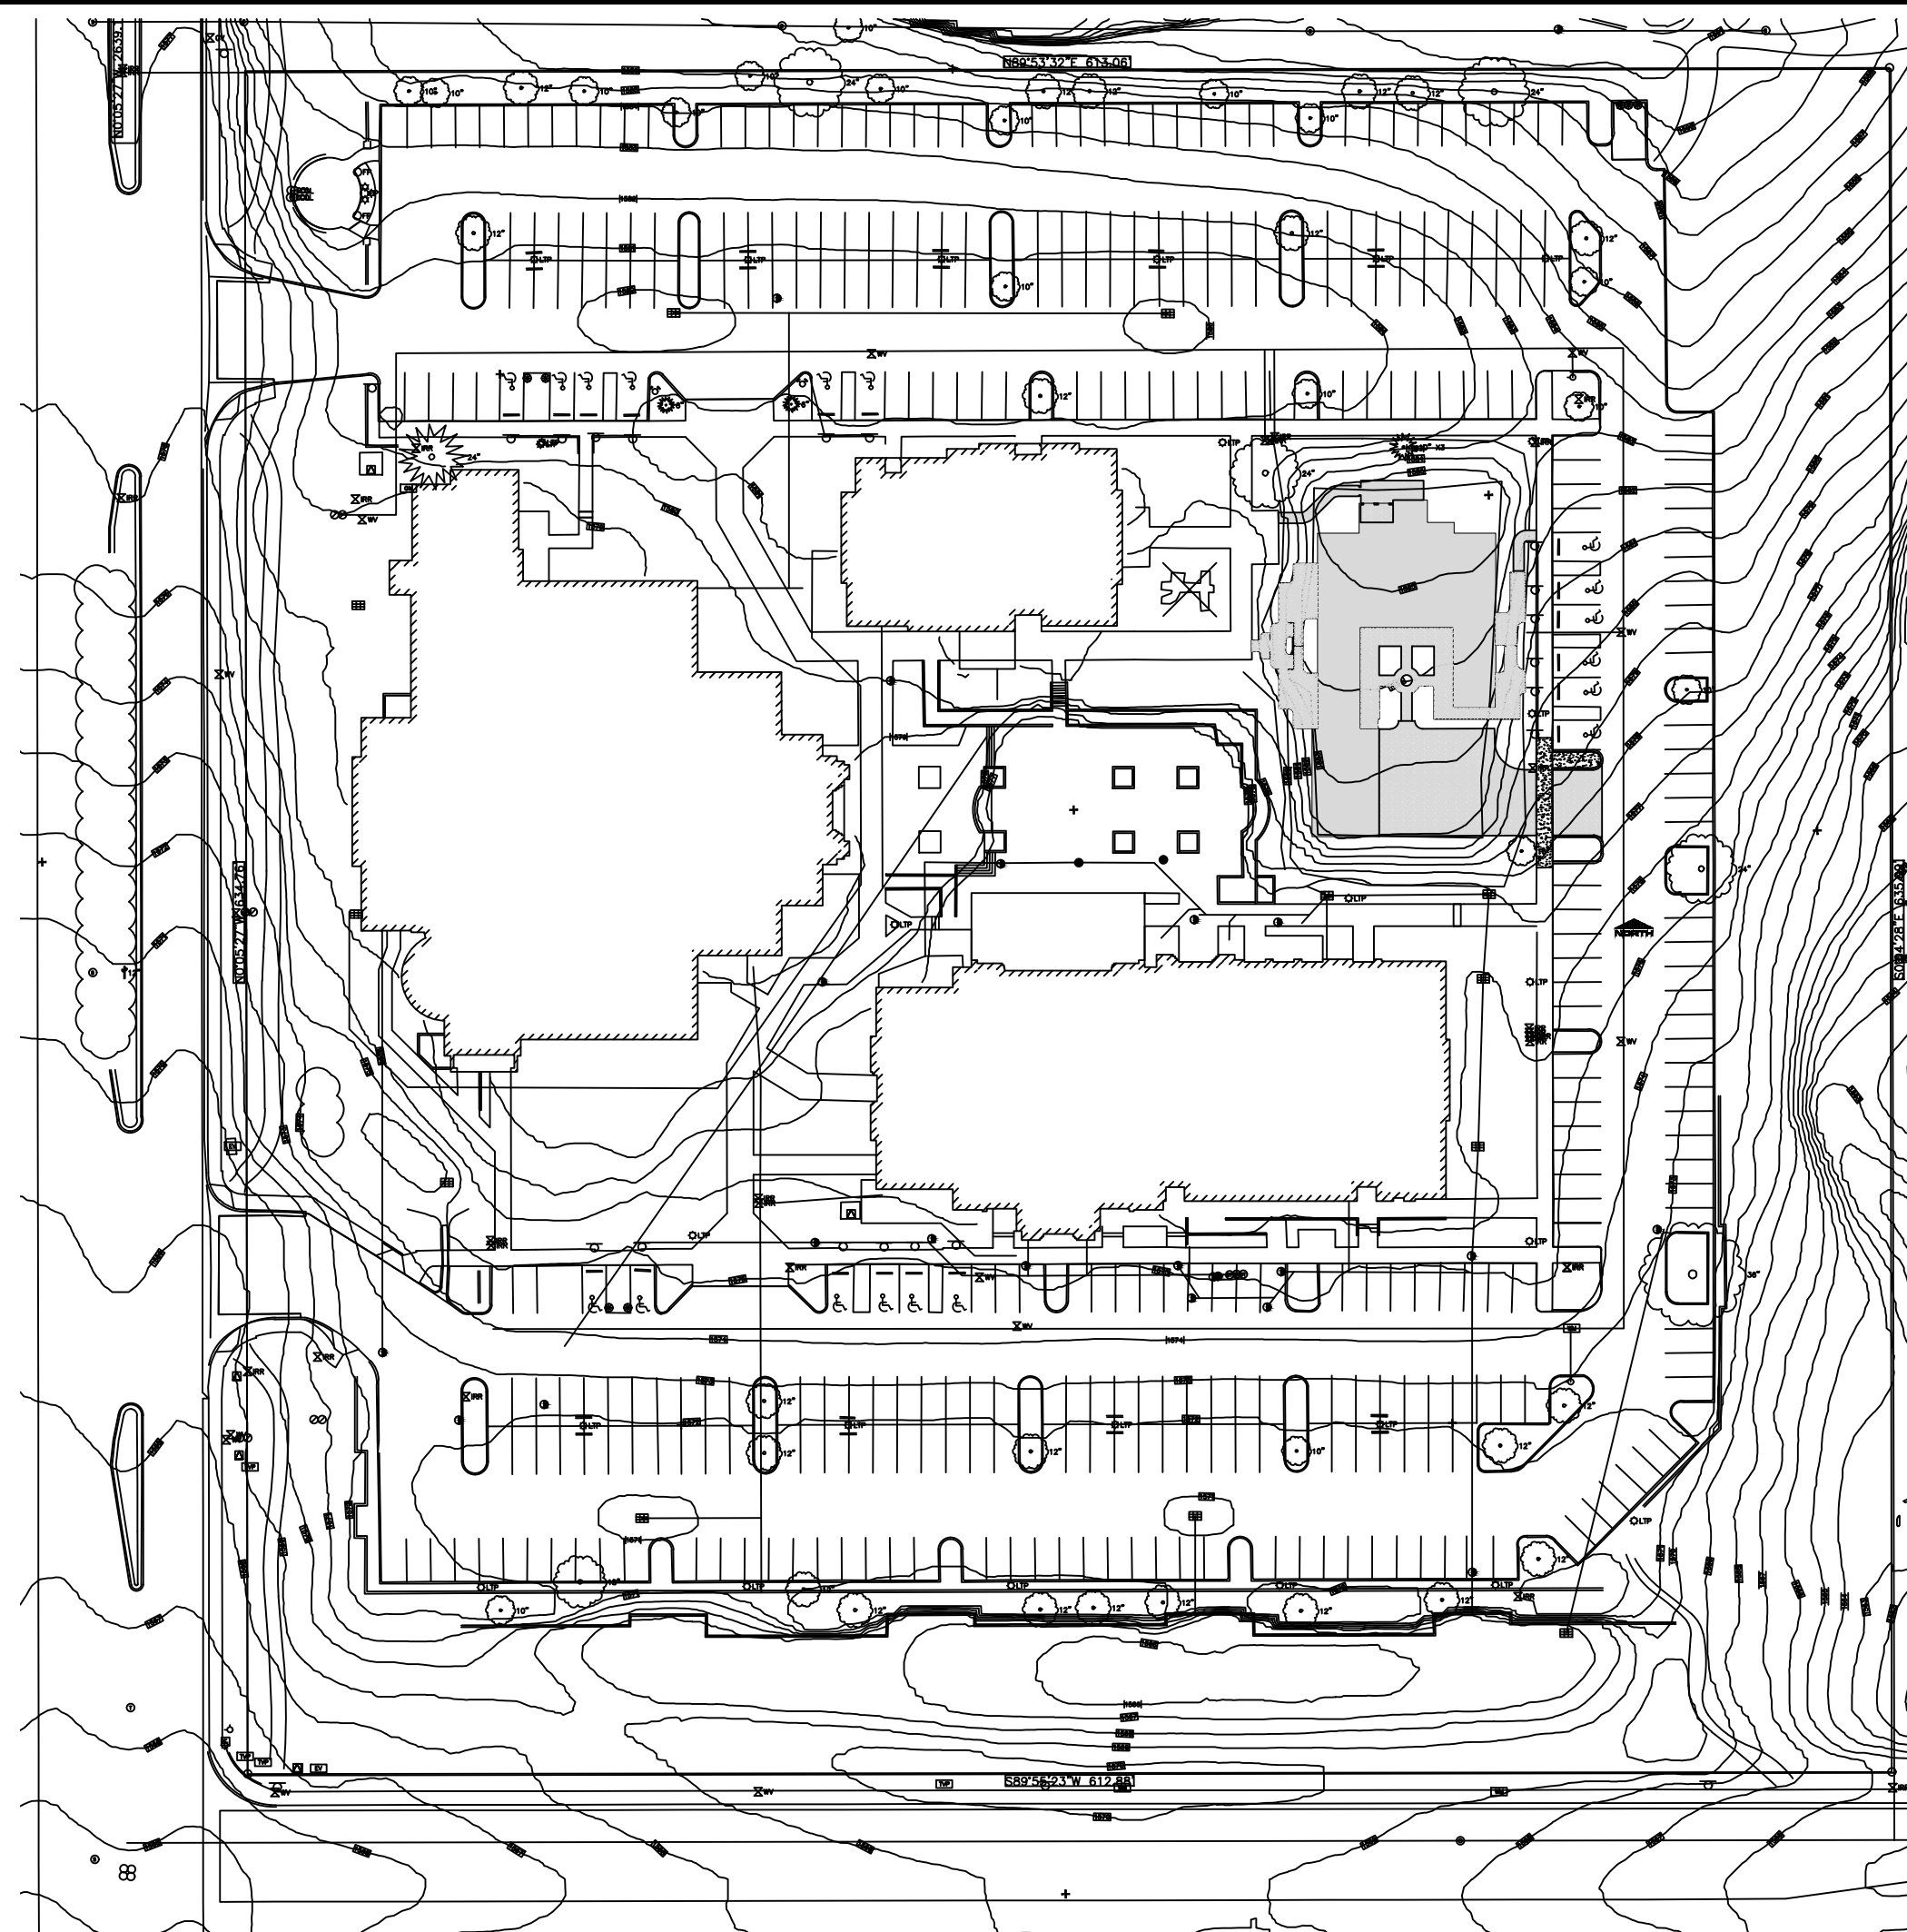


REVISIONS	BY
03-10-21	
08-12-21	
09-17-21	

PAGE INDEX PRELIMINARY REVIEW	
PAGE	DESCRIPTION
A-1	SITE PLAN WITH LIGHTS
A-2	ELEVATION
A-3	ELEVATION
A-4	FLOOR PLAN
A-5	FLOOR PLAN DIMENSIONED
LU	LUMENS PLAN

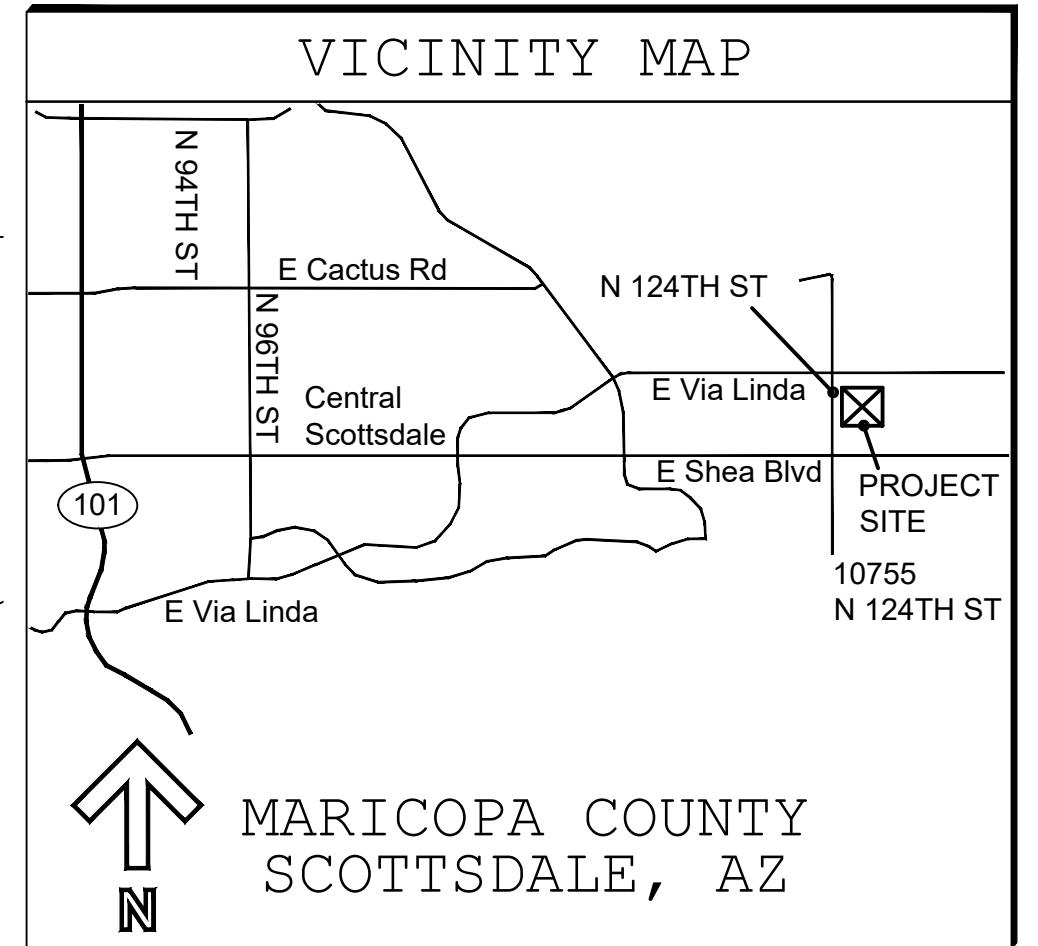

EXTERIOR LIGHTS	
1:	EXTERIOR LIGHT NOT UNDER COVERED ROOF.
2:	EXTERIOR LIGHT UNDER COVERED ROOF
NOTE: FIXTURE 1 & FIXTURE 2 ARE SAME FIXTURES	

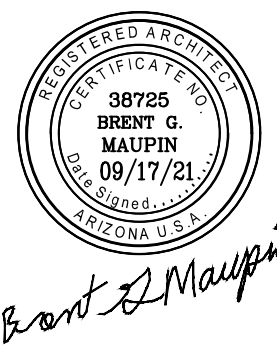

RECTOR
ST. BERNARD OF CLAIRVAUX CATHOLIC CHURCH
10755 N. 124TH ST,
SCOTTSDALE, AZ. 85259

DATE	10-18-20
SCALE	AS SHOWN
DRAWN	
JOB	
SHEET NO.	

A-1