


MATERIAL LEGEND


WD-1	EXTERIOR WOOD CLADDING - KEBONY - CLEAR
G-1	INSULATED GLASS - VITRO - CLEAR
M-1	PERFORATED PANEL - McNICHOLS - SILVER
M-2	METAL ACM PANEL - ALPOLIC - BLACK
M-3	ALUMINUM STOREFRONT - ARCADIA - DARK BRONZE
P-1	"SILVER SONG" PAINT - BENJAMIN MOORE
P-2	"TWILIGHT ZONE" PAINT - BENJAMIN MOORE

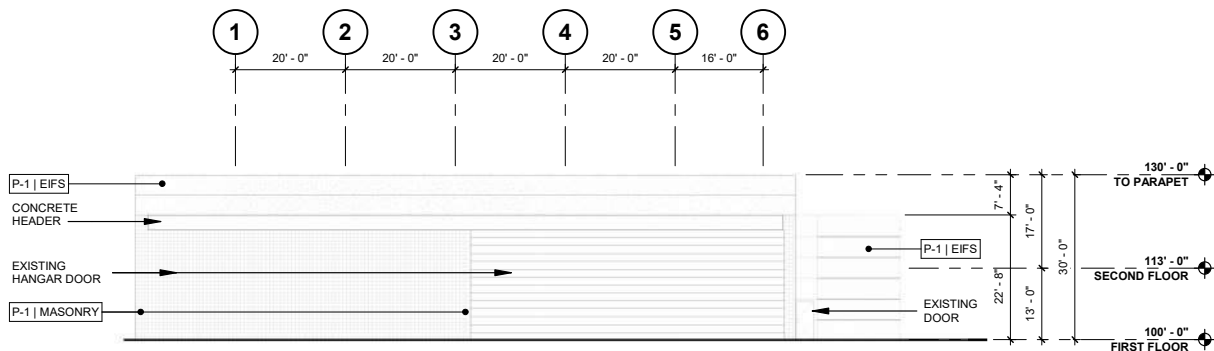

04 WEST ELEVATION

SCALE: 1/16" = 1'-0"


REF: 01 / A221

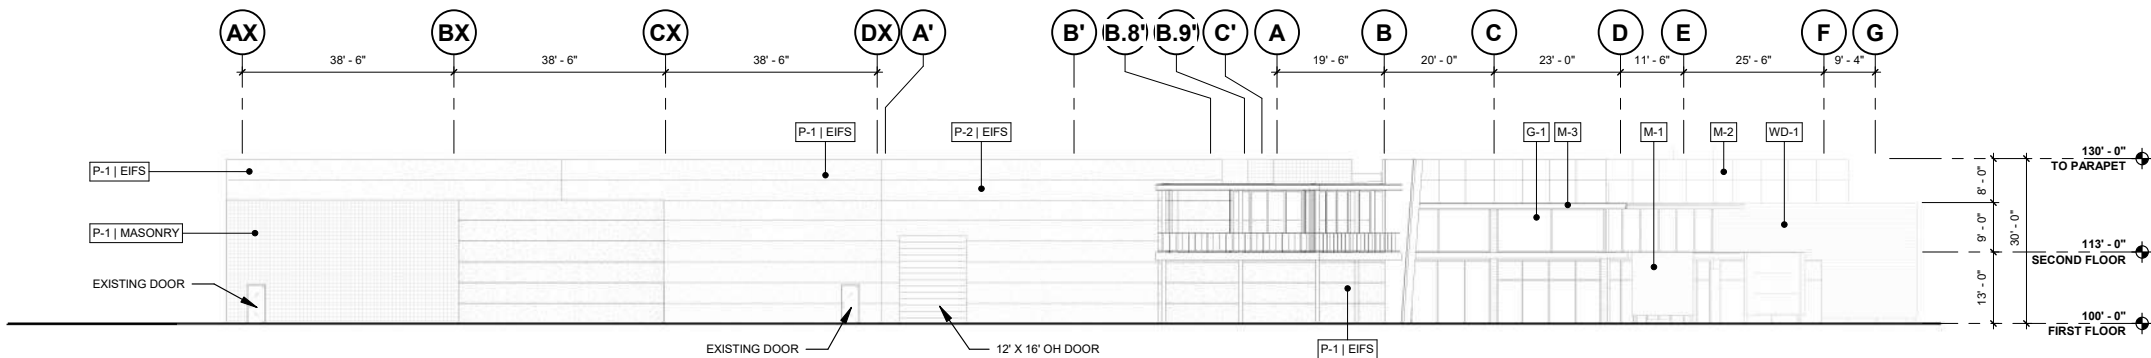

03 SOUTH ELEVATION

SCALE: 1/16" = 1'-0"


REF: 01 / A221

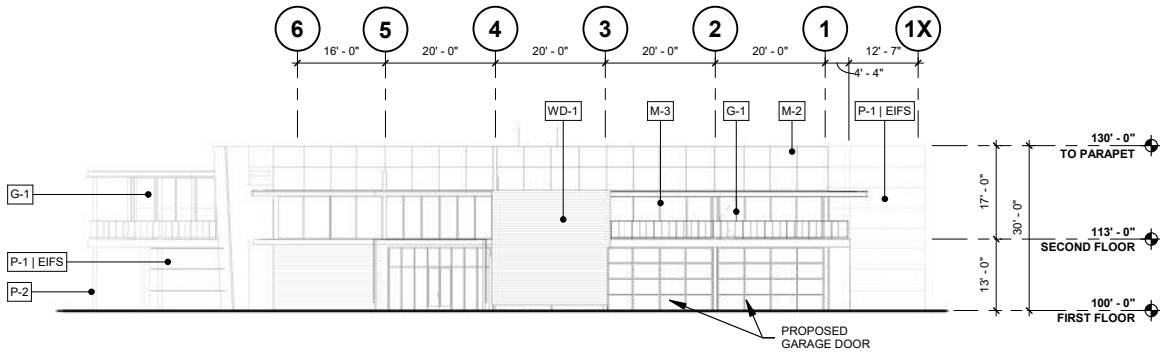

02 EAST ELEVATION

SCALE: 1/16" = 1'-0"

REF:

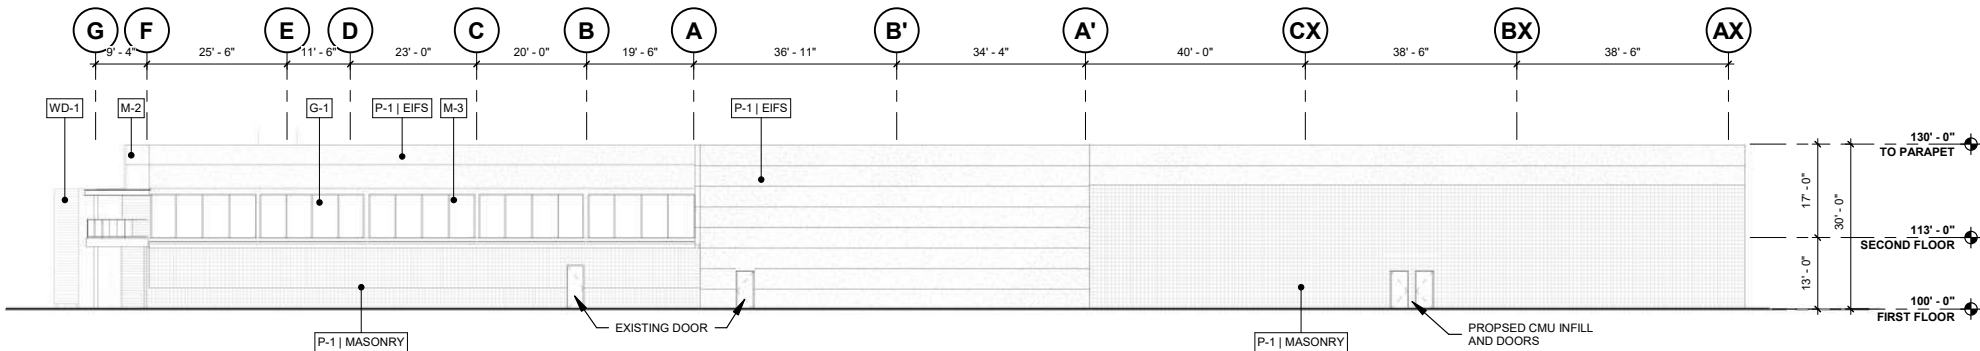

01 NORTH ELEVATION

SCALE: 1/16" = 1'-0"

REF: 01 / A221

ATTACHMENT #12

NELSEN
PARTNERS
ARCHITECTS & PLANNERS

Nelsen Partners, Inc.
Austin | Scottsdale

15210 North Scottsdale Road
Suite #300
Scottsdale, Arizona 85254
t 480.949.6800
nelsonpartners.com



AIR PARK - REMODEL
FEV2 LLC
7428 E KAREN DR
SCOTTSDALE, AZ 85260

Date
24 FEBRUARY 2023
Revisions

STIPULATION SET
RETAIN FOR RECORDS
APPROVED

04/21/2023
DATE APPROVED BY

Drawings and written material appearing
herein constitute original and unpublished
work of the architect and may not be
duplicated, used, or disclosed without
written consent of the architect.


© 2022 NELSEN PARTNERS, INC.

Project No.
22096

A302
EXTERIOR ELEVATIONS
- DRB

MATERIAL LEGEND


WD-1	EXTERIOR WOOD CLADDING - KEBONY - CLEAR
G-1	INSULATED GLASS - VITRO - CLEAR
M-1	PERFORATED PANEL - McNICHOLS - SILVER
M-2	METAL ACM PANEL - ALPOLIC - BLACK
M-3	ALUMINUM STOREFRONT - ARCADIA - DARK BRONZE
P-1	"SILVER SONG" PAINT - BENJAMIN MOORE
P-2	"TWILIGHT ZONE" PAINT - BENJAMIN MOORE

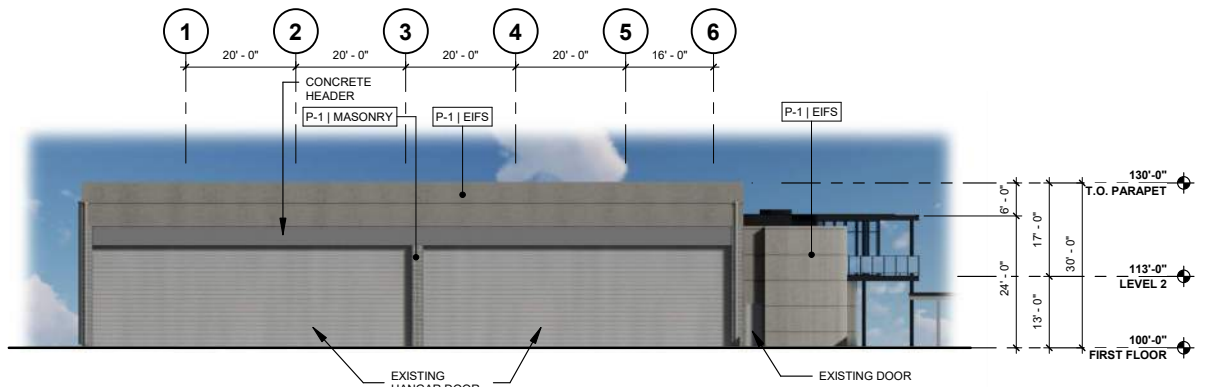

04 WEST ELEVATION

SCALE: 1/16" = 1'-0"


REF:

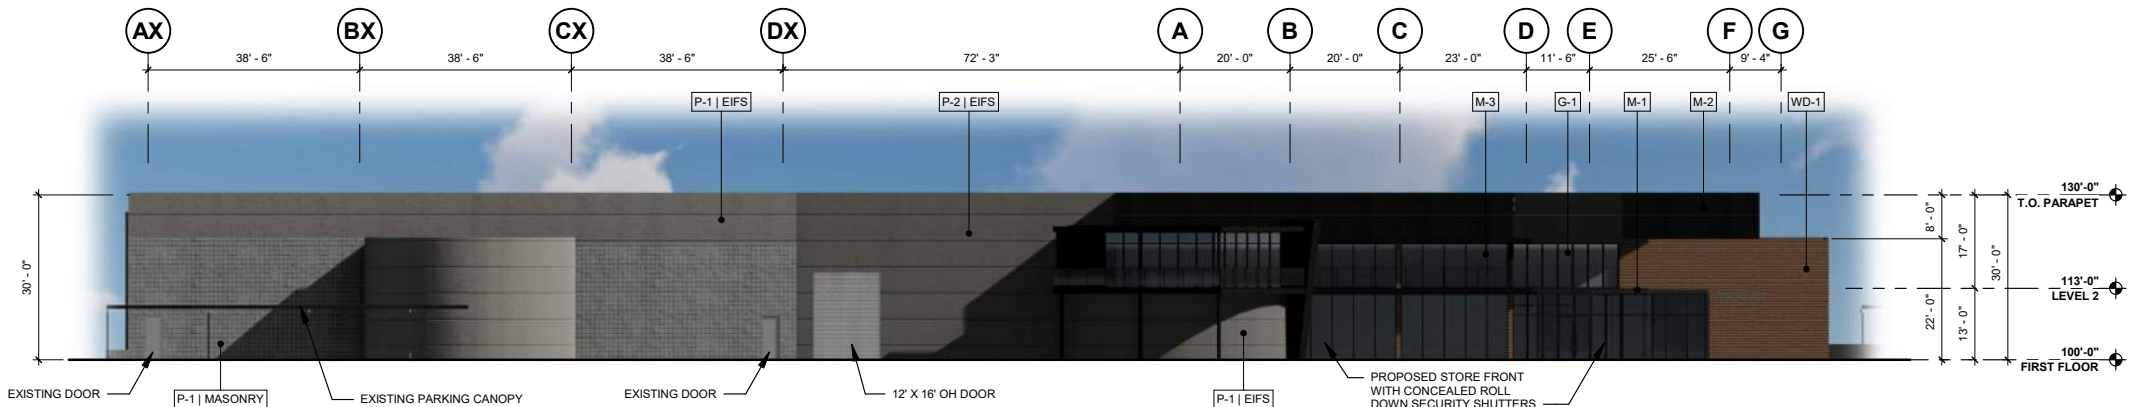

03 SOUTH ELEVATION

SCALE: 1/16" = 1'-0"


REF:

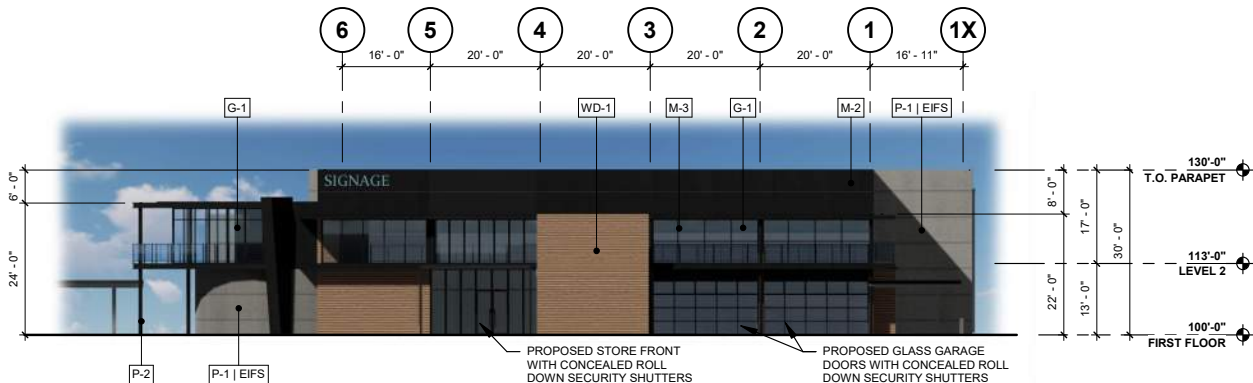

02 EAST ELEVATION

SCALE: 1/16" = 1'-0"

REF:

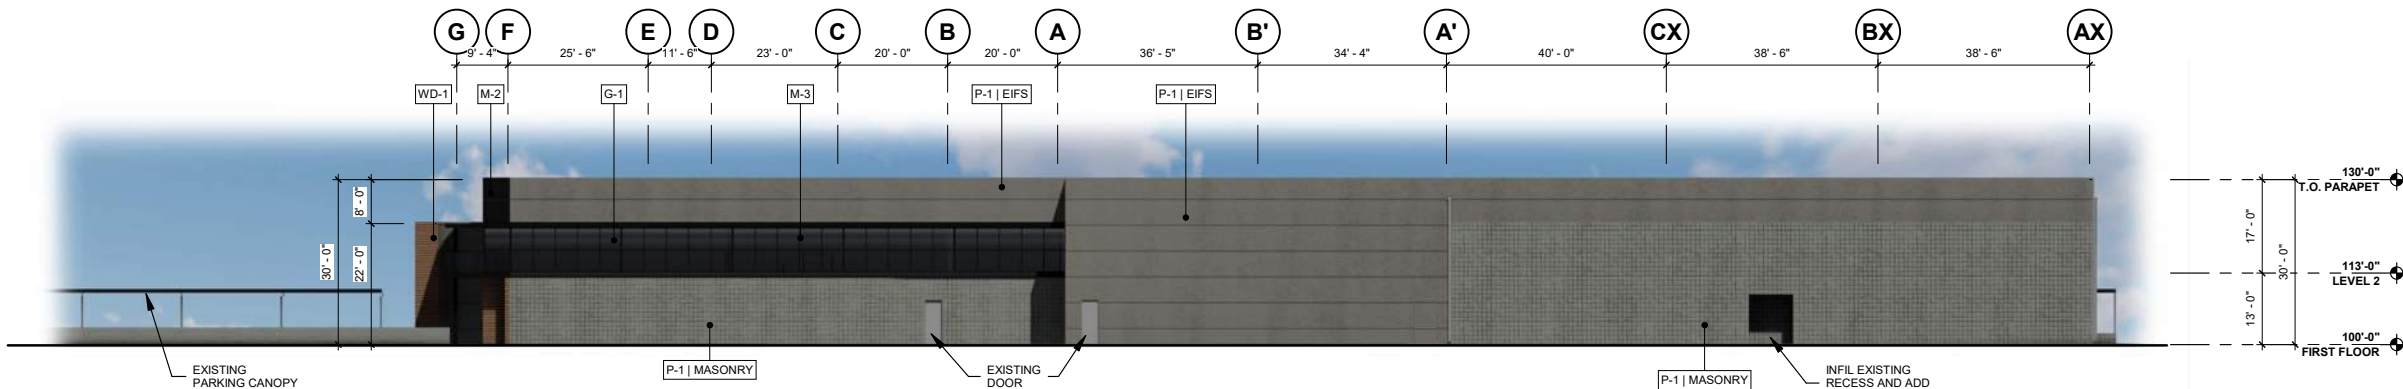

01 NORTH ELEVATION

SCALE: 1/16" = 1'-0"

REF:

ATTACHMENT #13

Nelsen Partners, Inc.
Austin | Scottsdale

15210 North Scottsdale Road
Suite #300
Scottsdale, Arizona 85254
t 480.949.6800
nelsonpartners.com



AIR PARK - REMODEL

FEV2 LLC

7428 E KAREN DR
SCOTTSDALE, AZ 85260

Date
24 FEBRUARY 2023
Revisions

STIPULATION SET
RETAIN FOR RECORDS
APPROVED

04/21/2023
DATE
APPROVED BY

Drawings and written material appearing
herein constitute original and unpublished
work of the architect and may not be
duplicated, used, or disclosed without
written consent of the architect.

© 2022 NELSEN PARTNERS, INC.

Project No.
22096

A303
EXTERIOR ELEVATIONS
- DRB