


PROJECT INFORMATION



PROJECT NAME: 2012 INTERNAIONAL BUILDING CODE
PARCEL ADDRESS: 7428 E. KAREN DR. SCOTTSDALE, AZ 85260
PARCEL NUMBER: 215-56-069
PRE-APP NUMBER: 1097-PA-2022

PROJECT DATA

CURRENT ZONING: I-1 (INDUSTRIAL PARK)
LOT AREA: 83,330 sq ft
BUILDING HEIGHT: 30'-0" (EXISTING UNCHANGED)
GROSS BUILDING AREA: 39,000 SF (EXISTING UNCHANGED)
SURFACE PARKING TO REMAIN:
COVERED: 15 STALLS
UNCOVERED: 50 STALLS
ACCESSIBLE: 3 STALLS
TOTAL: 68 STALLS

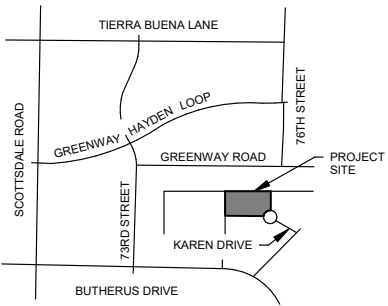


VICINITY MAP

 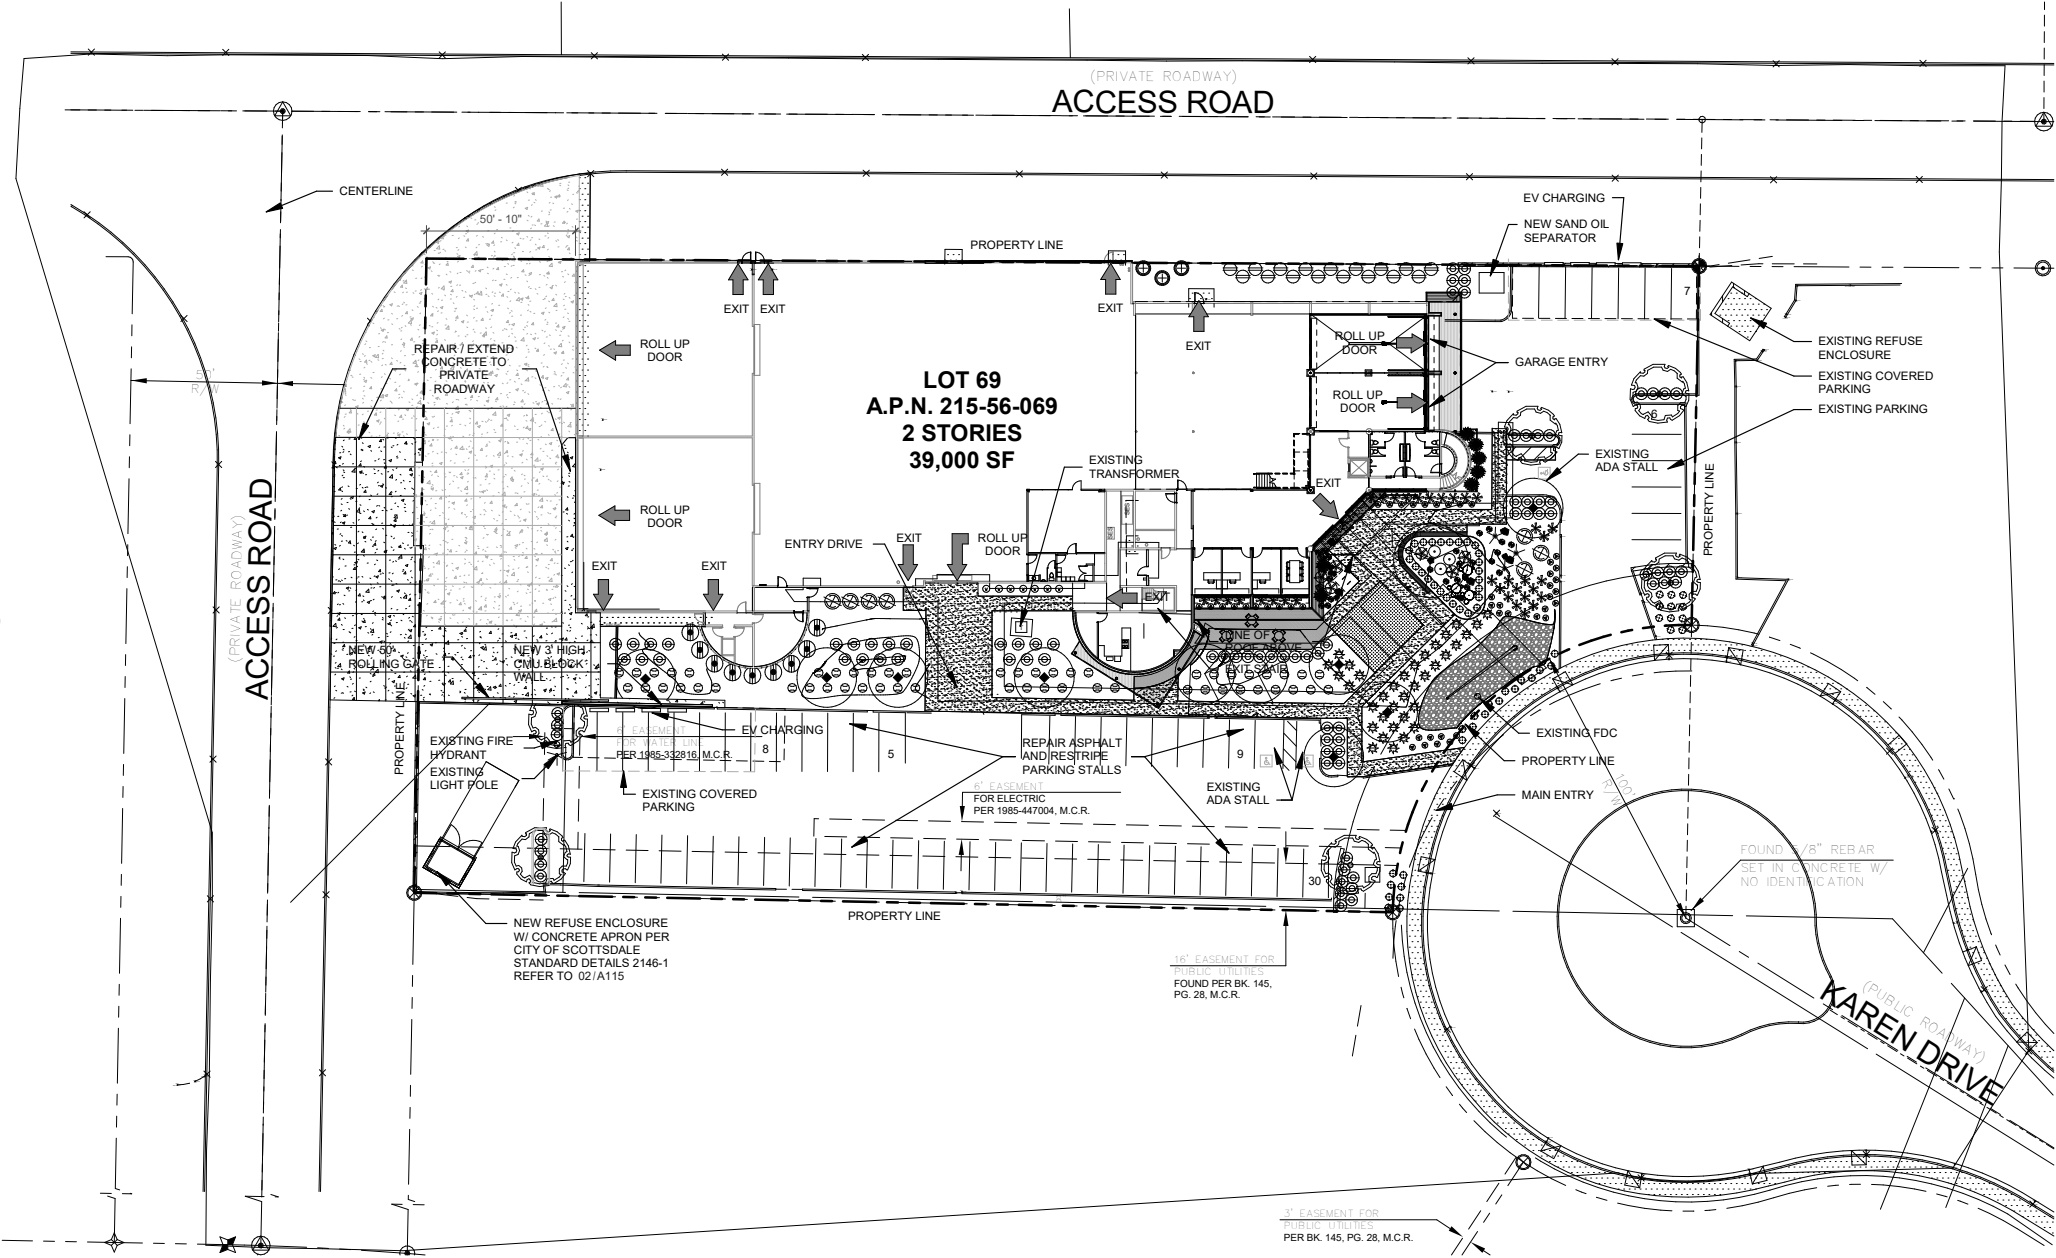

01 SITE PLAN

SCALE: 1" = 30'-0"

 

Nelsen Partners, Inc.
Austin | Scottsdale
15210 North Scottsdale Road
Suite #300
Scottsdale, Arizona 85254
t 480.949.6800
nelsonpartners.com



AIR PARK - REMODEL
FEV2 LLC
7428 E KAREN DR
SCOTTSDALE, AZ 85260

Date
24 FEBRUARY 2023
Revisions

STIPULATION SET
RETAIN FOR RECORDS
APPROVED

04/21/2023
DATE APPROVED BY

Drawings and written material appearing herein constitute original and unpublished work of the architect and may not be duplicated, used, or disclosed without written consent of the architect.

© 2022 NELSEN PARTNERS, INC.

Project No.
22096

A111
SITE PLAN - DRB