



TOMECAK
DESIGN

4368 NORTH CIVIC CENTER PLAZA
SUITE 201
SCOTTSDALE, ARIZONA 85251

T 602.619.7751 F 480.718.8387 E INFO@TOMECAKDESIGN.COM



GENERAL NOTES:

A. ALL MATERIAL NOTE CALLOUTS ARE TYPICAL UNLESS NOTED OTHERWISE.
 B. SIGNAGE BY OTHERS - UNDER SEPARATE REVIEW AND PERMIT.
 C. BUILDING ADDRESS IS TO BE PROVIDED PER FIRE DEPARTMENT

REQUIREMENTS, AND SUBJECT TO ARCHITECT'S APPROVAL.

D. ALL ROOF MOUNTED EQUIPMENT SHALL BE FULLY SCREENED BY SCREEN WALL.

5.1 DECORATIVE METAL PAINTED, TUSCAN BLACK

METAL FASCIA

METAL FASCIA
FLAT LOCK PANEL
DARK BRONZE

METAL CLADDING - SIDING
SNAP LOCK STANDING SEAM WALL PANEL
WESTERN STATES METAL - DARK BRONZE

TOP OF ROOF TOP OF PLATE/WINDOW/DOOR

+/-41'-6"

TOP OF PLATE/WINDOW/DOOR

4.1

CONCRETE MASONRY UNITS
8X8X16 STACK BOND, RAKED JOINTS
SUPERLITE - GROUND FACE, BONE COLOR

METALS/STEEL

TOP OF PLATE/WINDOW/DOOR

+/-0'-0" FINISH FLOOR

7.1 6.1 8.1 5.2 8.1 8.2 4.1 7.1

EAST ELEVATION

SCALE: 1/8"=1'-0"

TOP OF PLATE/WINDOW/DOOR

WESTERN STATES METAL - DARK BROINZL

ALUMINUM METAL CLEAR ANODIZED @ ENTRY
SURROUND

METAL CLADDING - SIDING
SNAP LOCK STANDING SEAM WALL PANEL
WESTERN STATES METAL - SILVER METALLIC
TOP OF WINDOW/DOOR

WOOD & PLASTICS

THERMALLY MODIFIED WOOD
WOOD INSERT
CAMBIA - ASH SPECIES

THERMAL & MOISTURE PROTECTION


7.1 SAND FINISH STUCCO - PAINTED DUNN EDWARDS
DE 5048 - PINK PUNCH
LRV - 18

DOORS & WINDOWS

8.1 ALUMINUM STOREFRONT DOORS & WINDOWS DARK BRONZE FINISH LOW=E CLEAR TEMPERED GLASS

8.2 LOW=E CLEAR TEMPERED GLASS

ALL MATERIAL CALL OUTS ARE TYPICAL UNLESS OTHERWISE NOTED.

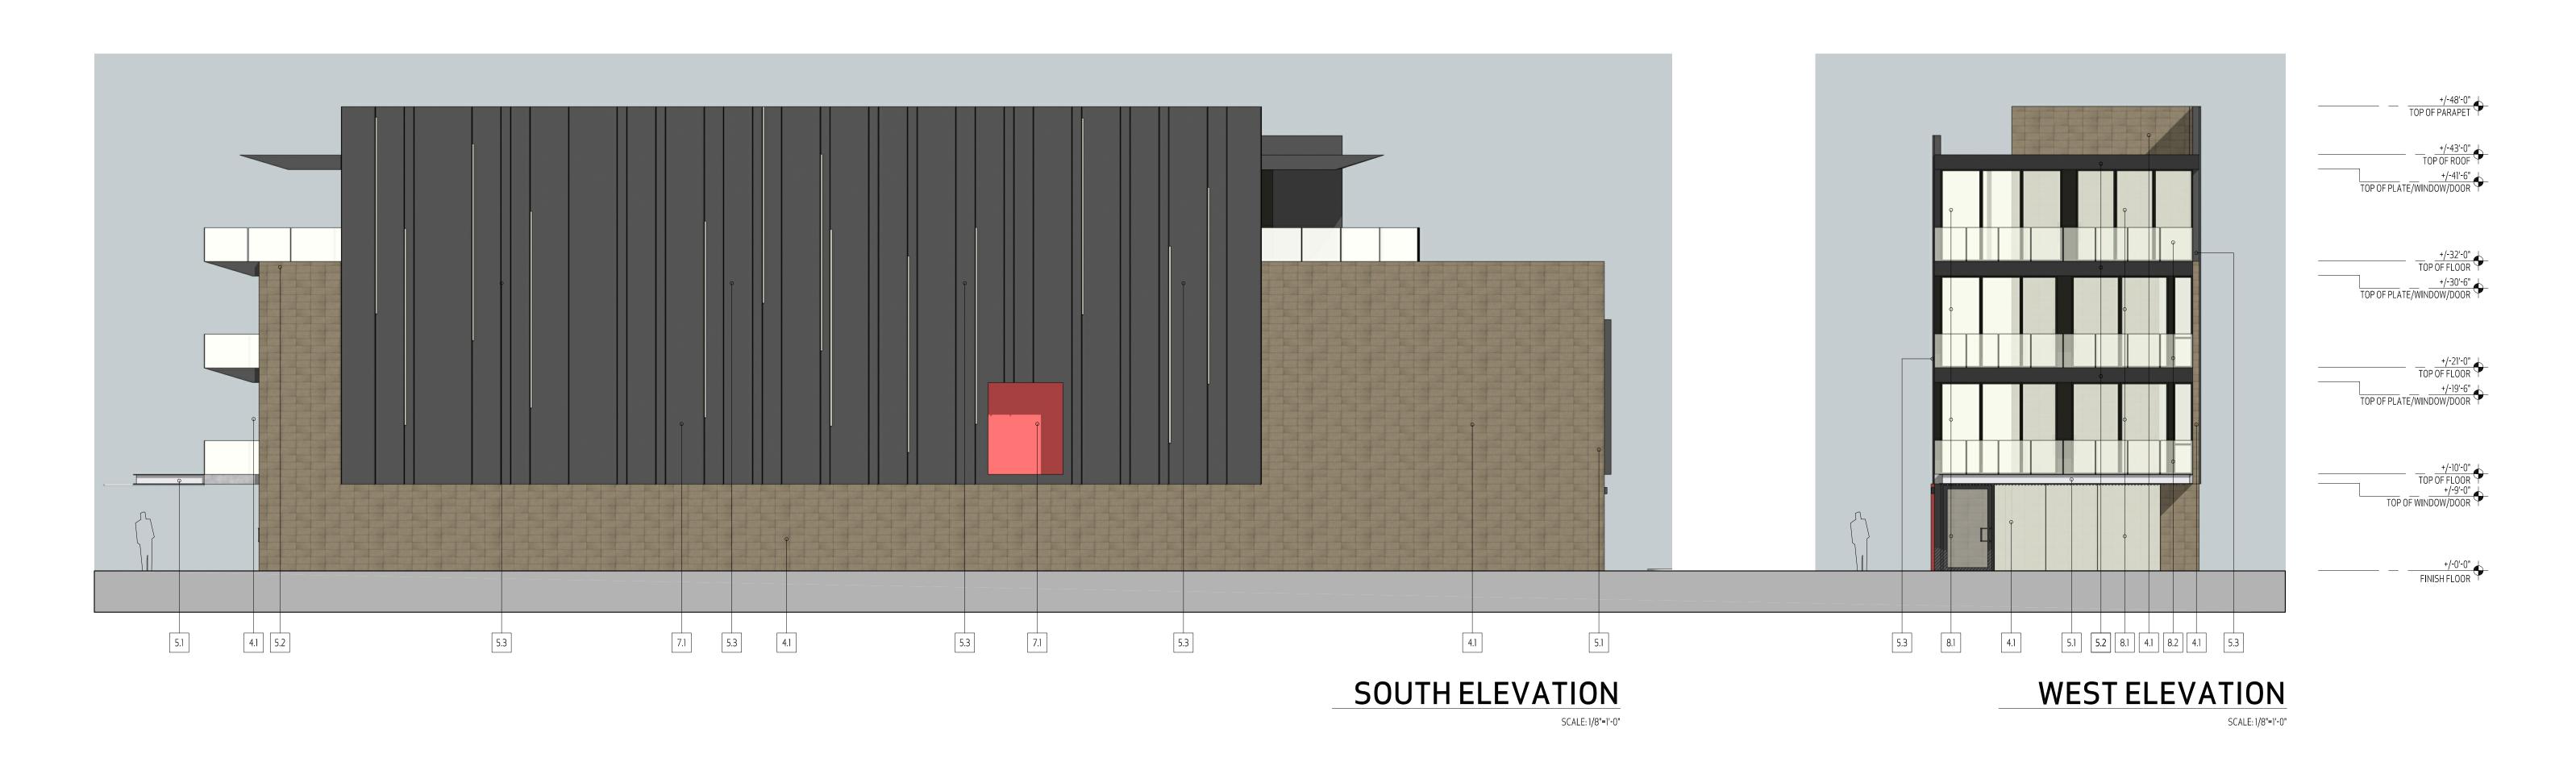

8.2 5.5 4.1

8.2 5.5 5.3

5.5 8.2

8.2 5.5 4.1 5.3 8.1

5.2 8.1 8.2 4.1

NORTH ELEVATION



MARSHALL FOUR
4251 N MARSHALL WAY
SCOTTSDALE, ARIZONA 85251

REVISED:

1 PRELIMINARY REVIEW

ов#.: 22-17

DATE: 02.28.2023

CONTENTS: BUILDING ELEVATIONS

SHEET No: A 2.01