



**TOMECAK
DESIGN**

4368 NORTH CIVIC CENTER PLAZA
SUITE 201
SCOTTSDALE, ARIZONA 85251

T 602.619.7751
F 480.718.8387
E INFO@TOMECAKDESIGN.COM

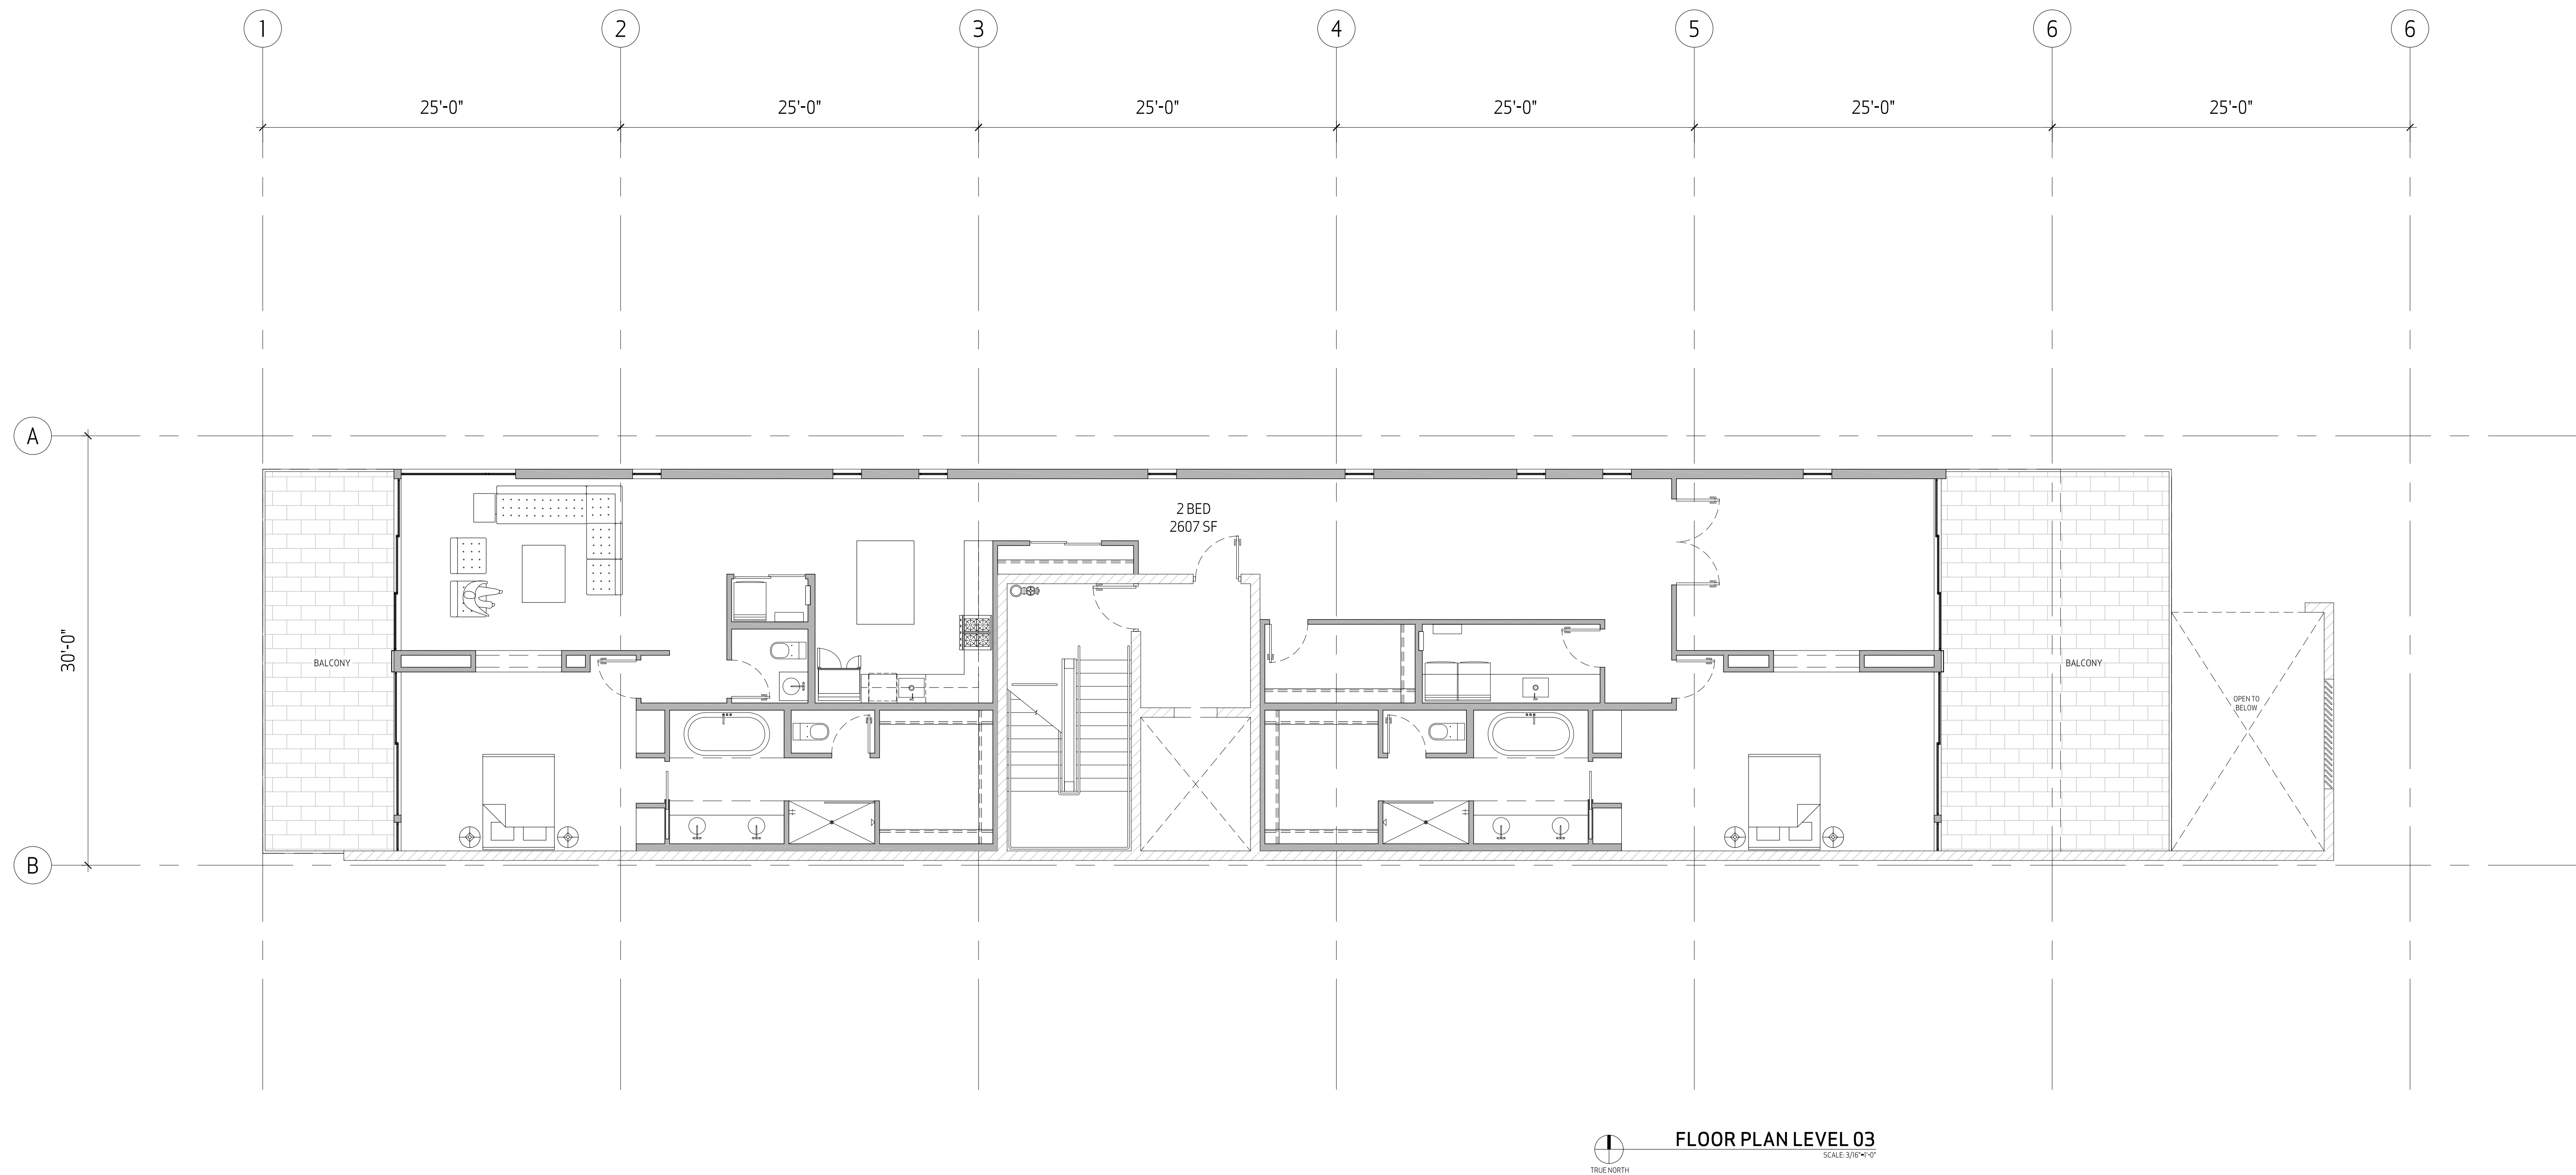

FLOOR PLAN LEVEL 03
SCALE: 3/16"=1'-0"

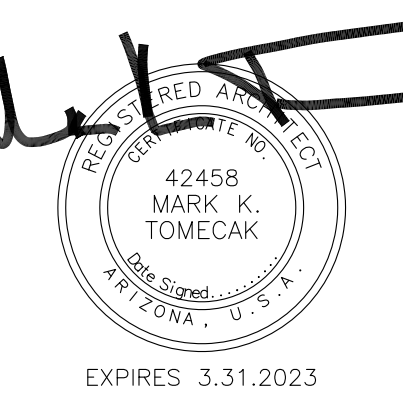

PROJECT:
MARSHALL FOUR
4251 N MARSHALL WAY
SCOTTSDALE, ARIZONA 85251

REVISED:
⚠ PRELIMINARY REVIEW

JOB #: 22-17

DATE: 02.28.2023

CONTENTS: FLOOR PLAN LVL 03

SHEET NO: **A1.02**

THIS DRAWING IS AN INSTRUMENT OF SERVICE AND THE PROPERTY OF TOMECAK DESIGN, P.C. AND SHALL REMAIN THEIR PROPERTY. THE USE OF THIS DRAWING SHALL BE RESTRICTED TO THE ORIGINAL SITE FOR WHICH IT WAS PREPARED AND PUBLICATION THEREOF IS EXPRESSLY LIMITED TO SUCH USE. REUSE, REPRODUCTION OR PUBLICATION BY ANY METHOD IN WHOLE OR PART IS PROHIBITED WITHOUT THEIR WRITTEN CONSENT.