



I hereby certify that this plan, specification, or report was prepared by me or under my direct supervision and that I am a duly licensed architect under the laws of the State of Arizona


Signature \_\_\_\_\_  
Typed or Printed Name \_\_\_\_\_  
License # \_\_\_\_\_ Date \_\_\_\_\_

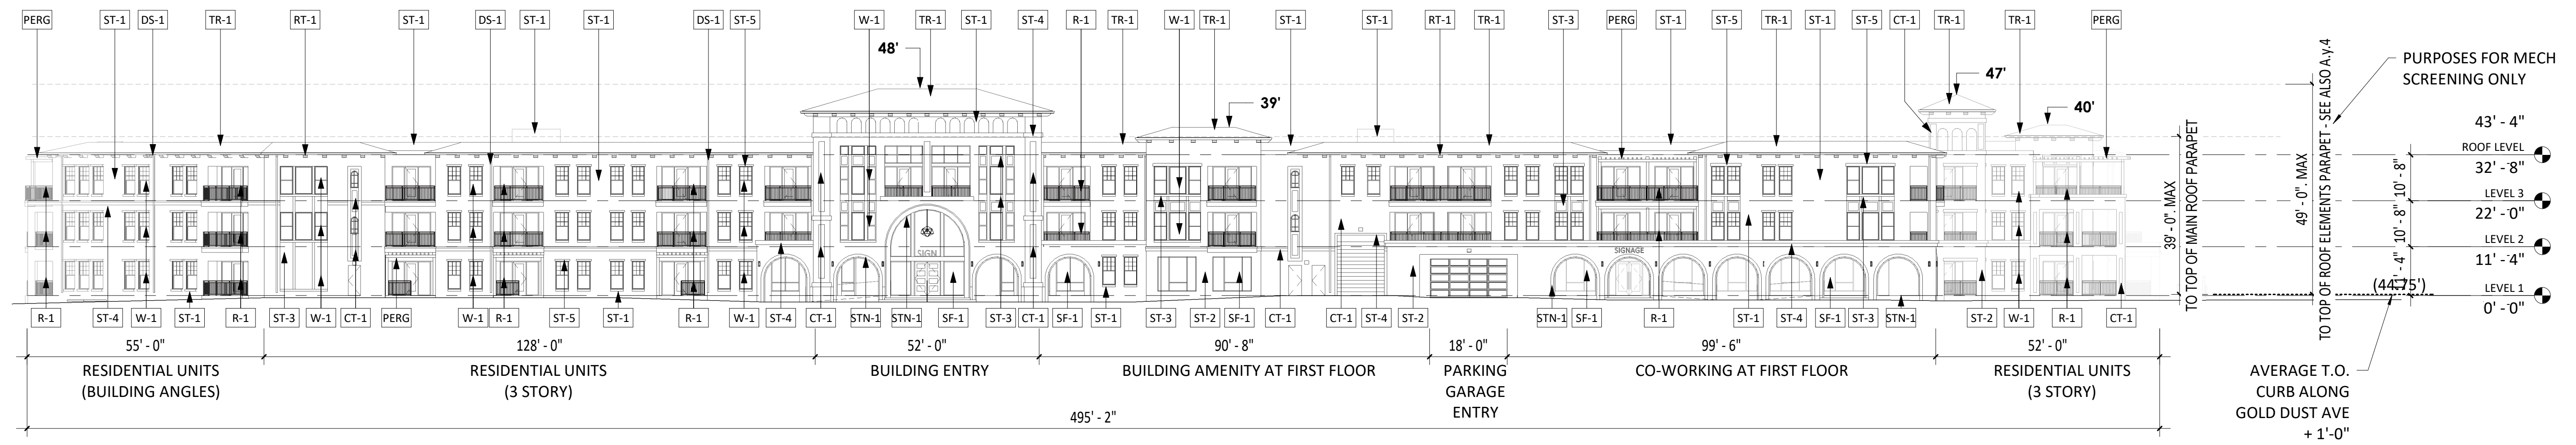

**EAST ELEVATION**  
1" = 20'-0"

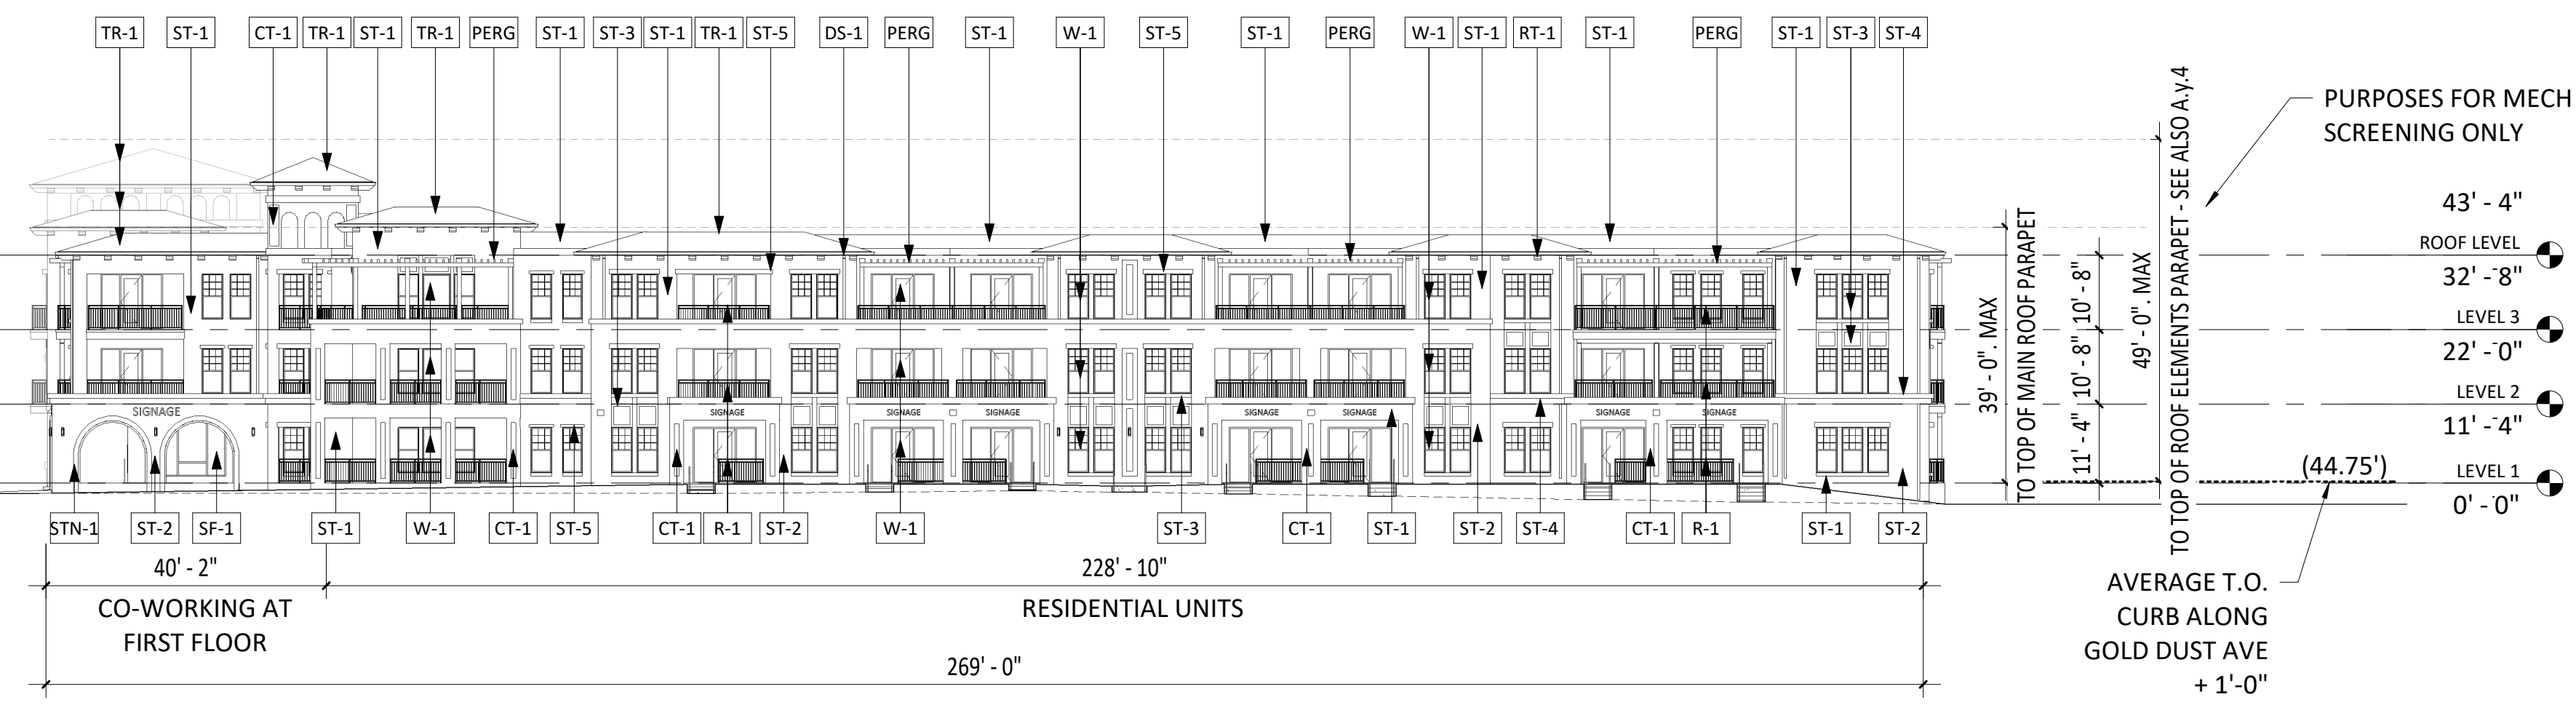

**NORTH ELEVATION**  
1" = 20'-0"

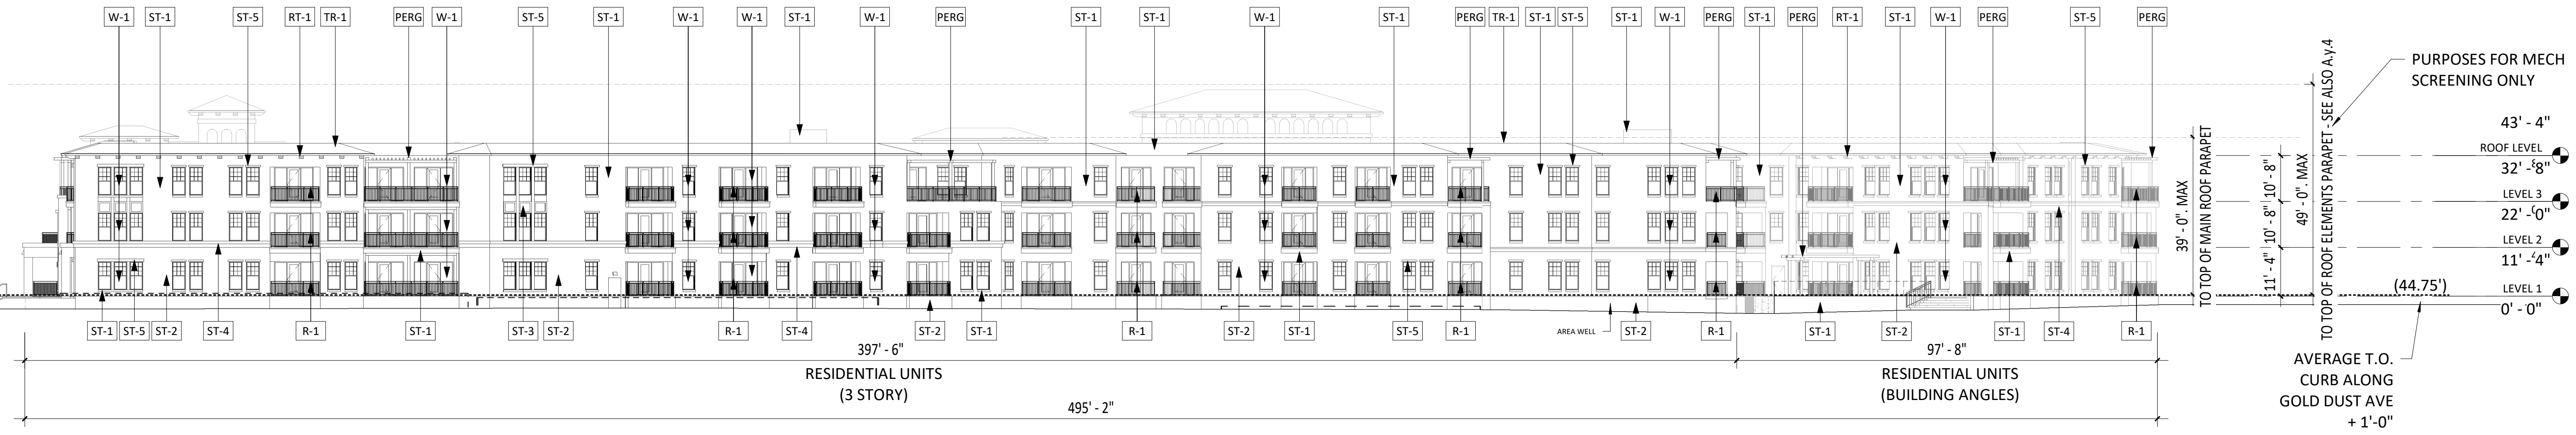

**WEST ELEVATION**  
1" = 20'-0"



**SOUTH ELEVATION**  
1" = 20'-0"

**ELEVATION MATERIAL KEY**

ST-1	STUCCO - COLOR 'A'
ST-2	STUCCO - COLOR 'B'
ST-3	STUCCO - COLOR 'C'
ST-4	STUCCO - COLOR 'D'
ST-5	STUCCO - COLOR 'E'
STN-1	STONE
TR-1	TILE ROOFING
R-1	STEEL RAILING
CT-1	DECORATIVE TILE
DS-1	COPPER DOWNSPOUT
W-1	WINDOW/DOORS
SF-1	ALUMINUM STOREFRONT
PERG	PERGOLA SHADING ELEMENT
RT-1	PAINTED RAFTER TAILS

**DRB SUBMITTAL**  
01/31/2023

REVISIONS No.	Description	Date

221564  
PROJECT NUMBER  
Author \_\_\_\_\_ Checker \_\_\_\_\_  
DRAWN BY \_\_\_\_\_ CHECKED BY \_\_\_\_\_

KEY PLAN

Gold Dust Ave & Scottsdale Rd

BUILDING ELEVATIONS - B/W LINE

**A.v.2**

2/8/2023 2:47:49 PM