



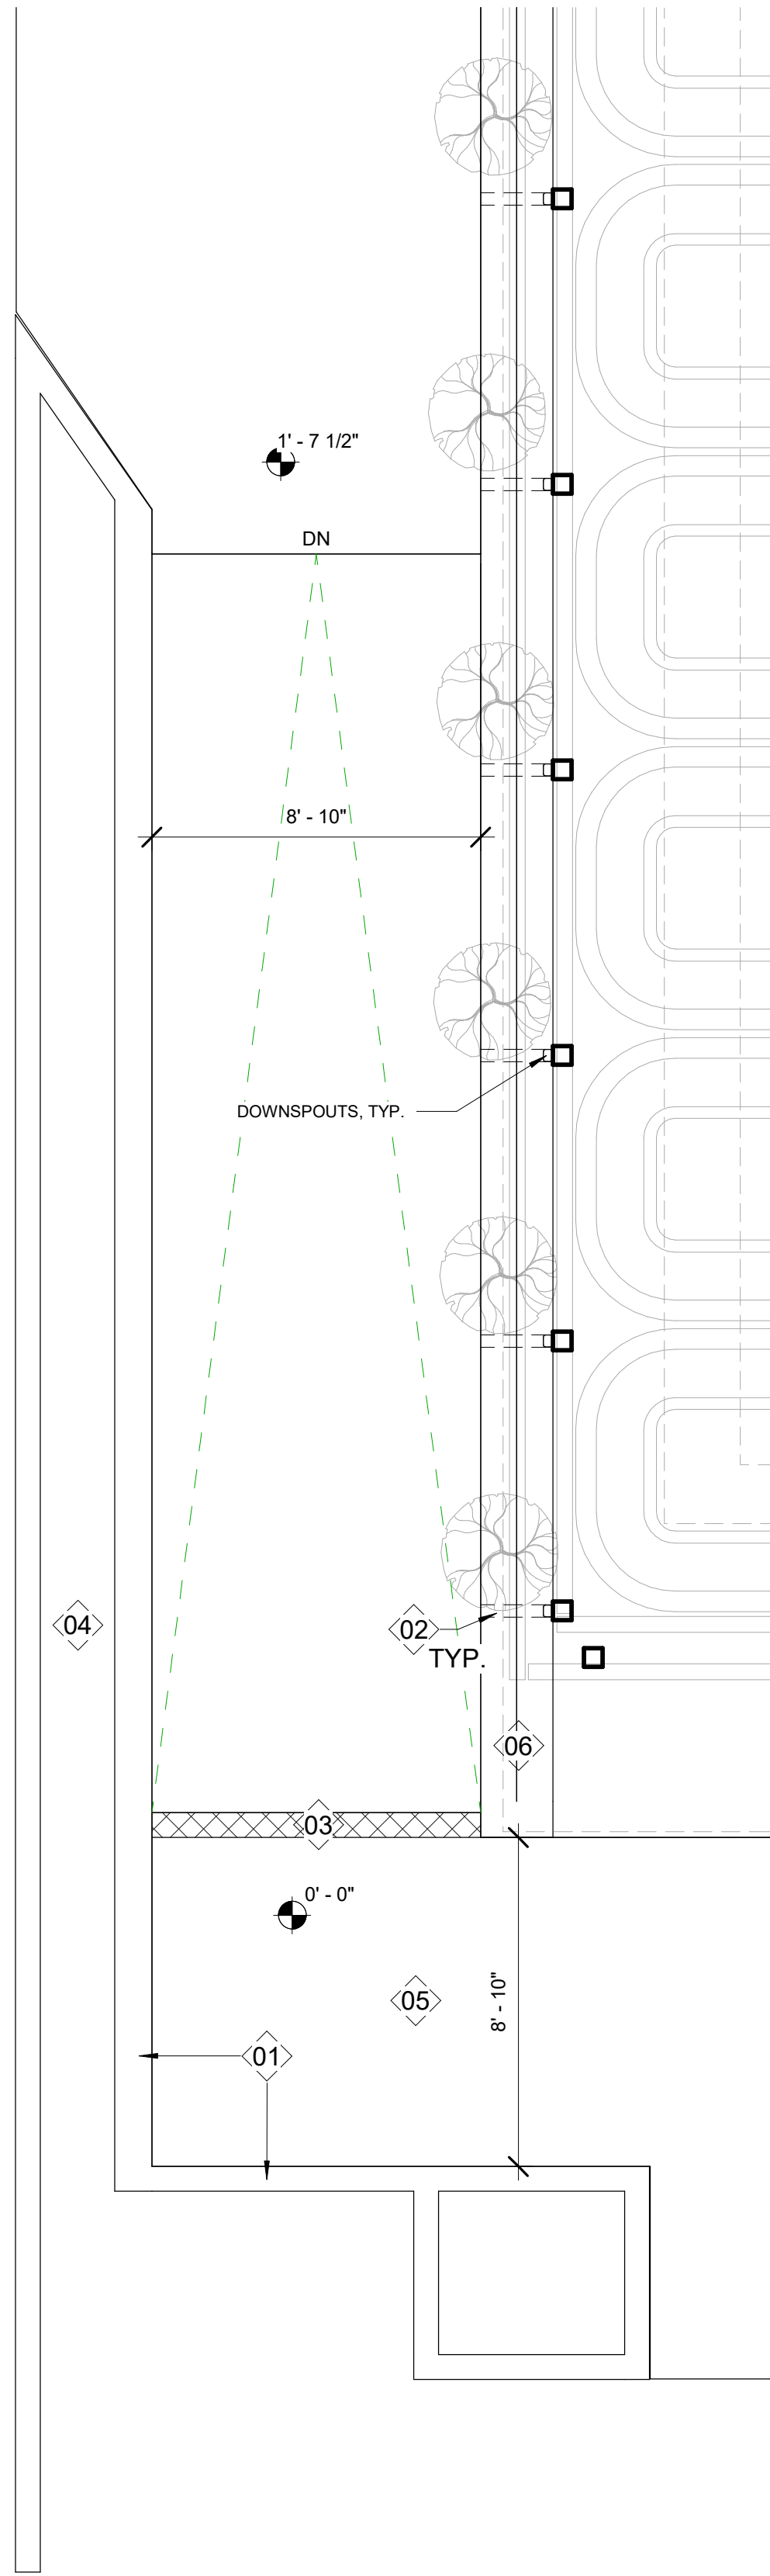

④ ENLARGED PLAN - RAMP
1/4" = 1'-0"

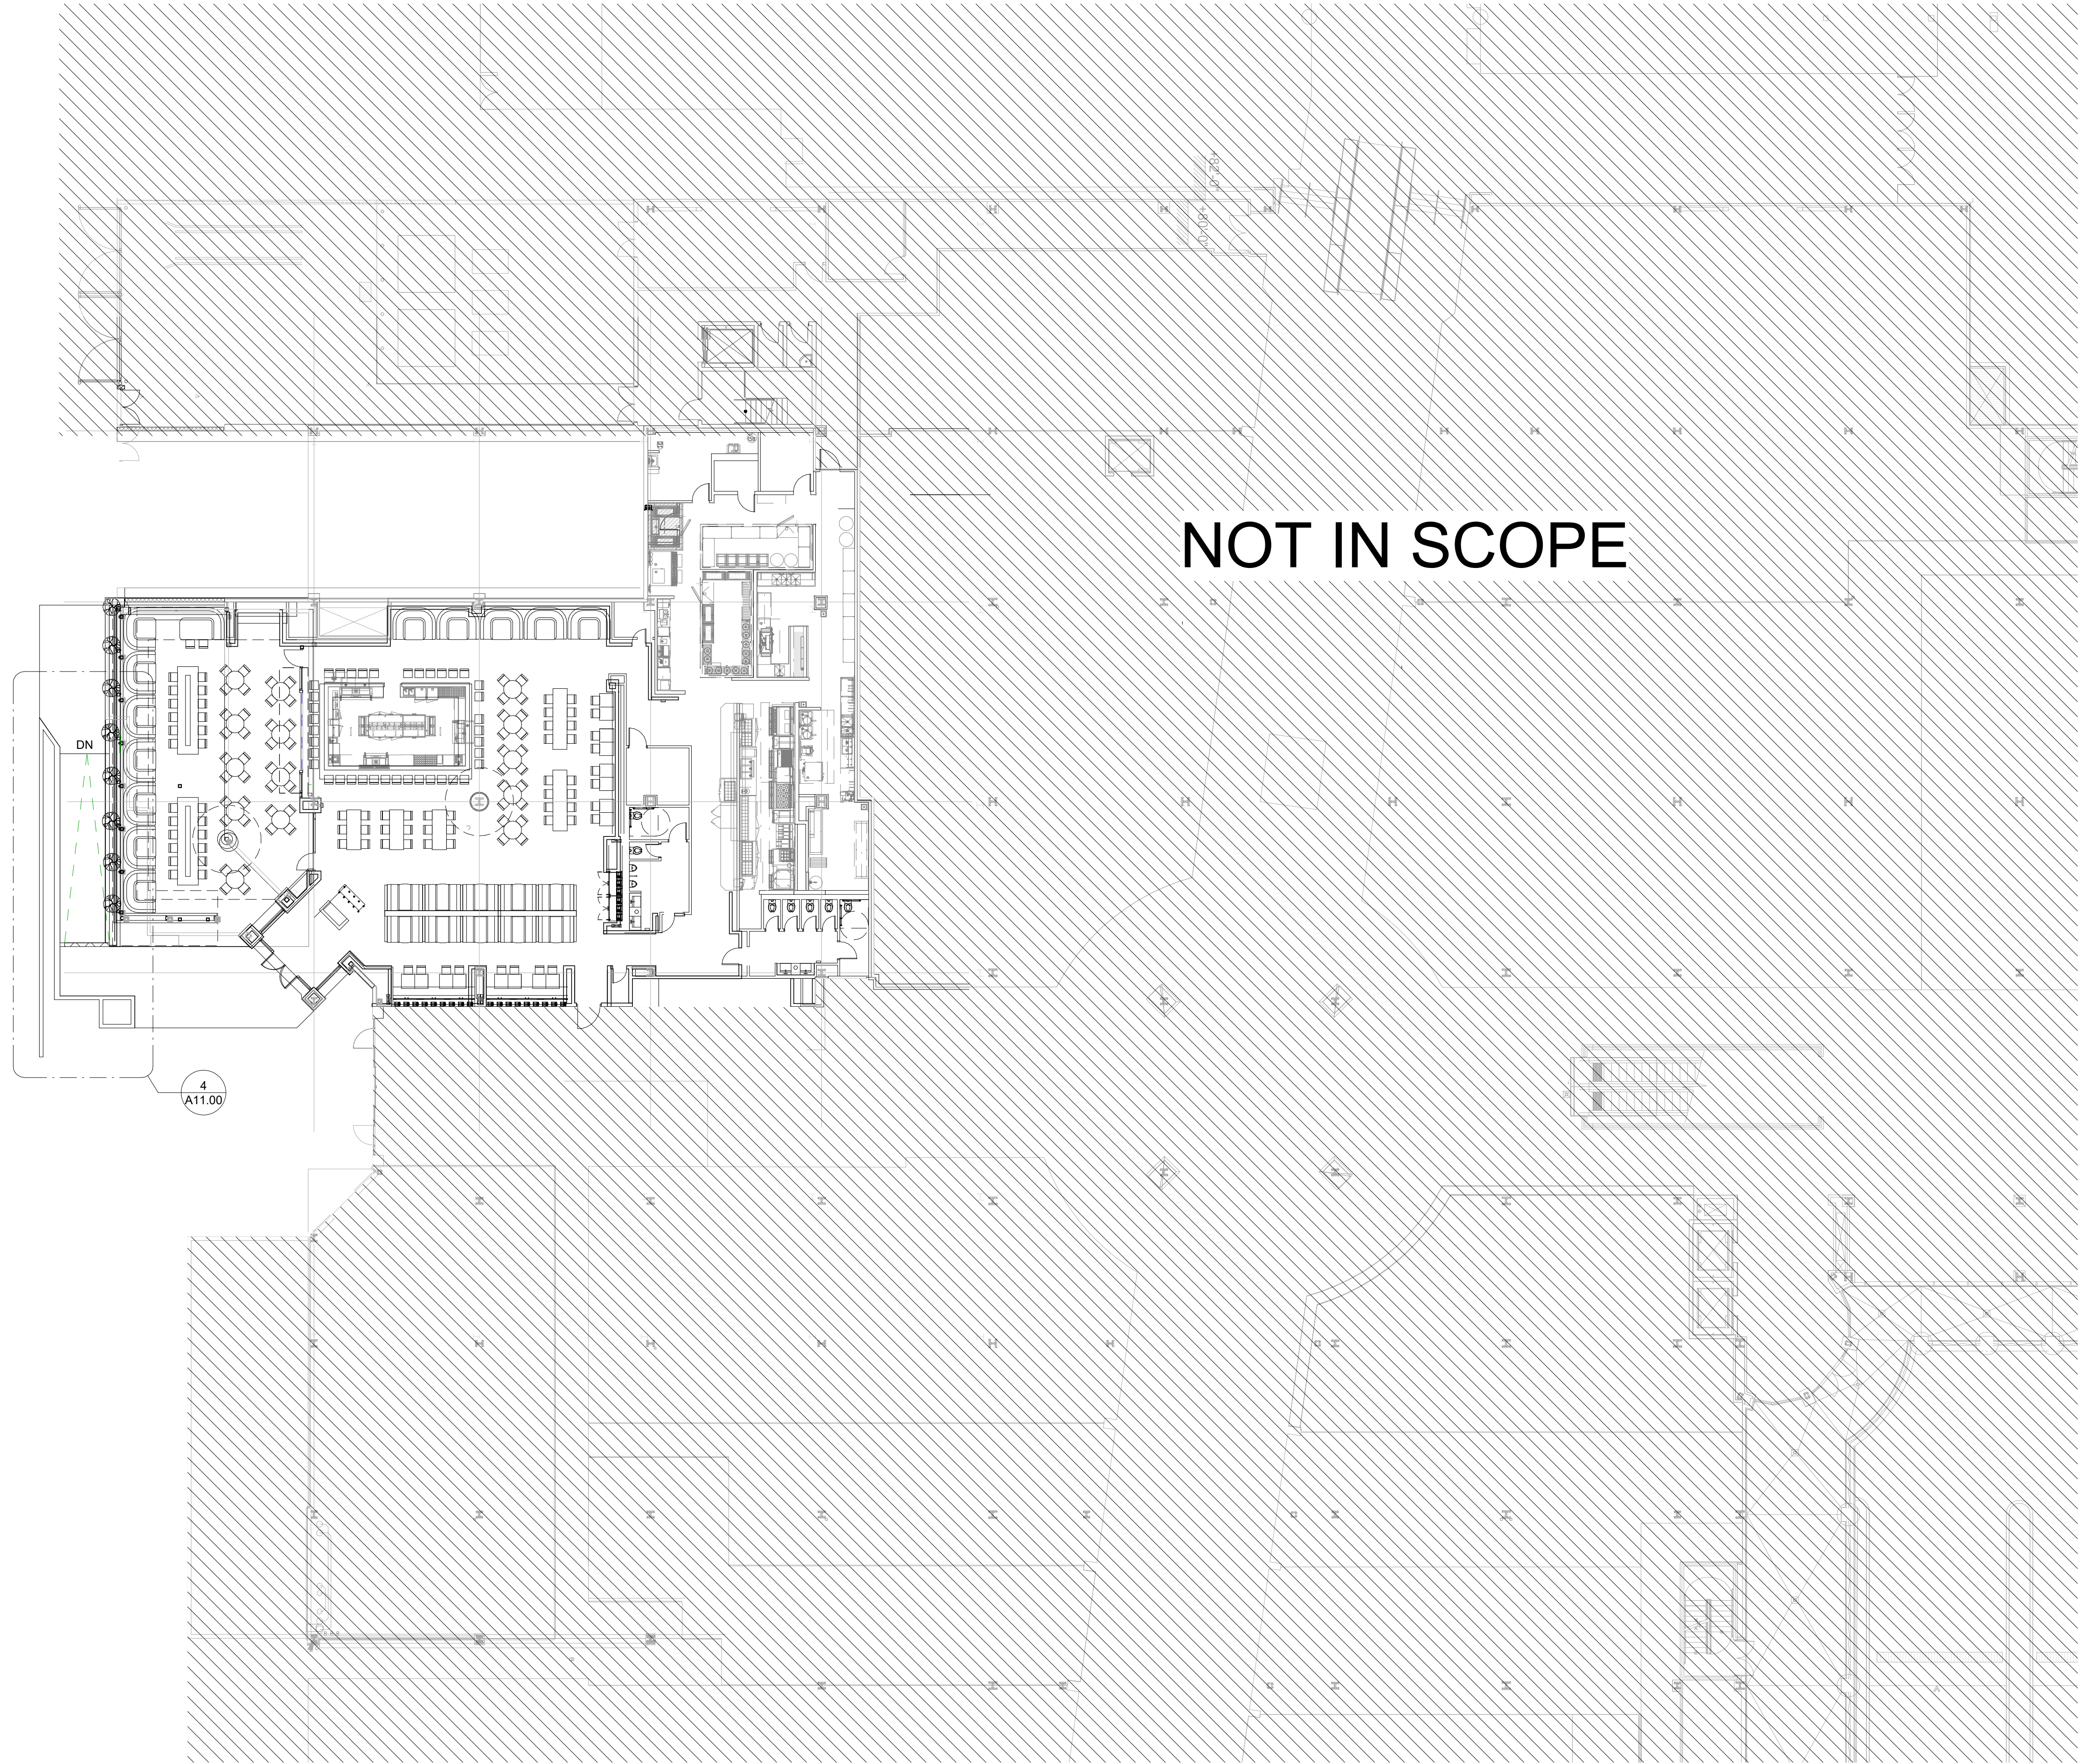

③ LEVEL 1 FLOOR PLAN - SITE PLAN
1/16" = 1'-0"

- 01 CURB AT RAMP TO BE CUT BACK TO MAINTAIN AN 8' - 10" PEDESTRIAN CIRCULATION PATH
02 DOWNSPOUTS TO DAYLIGHT AT RAMP
03 LINEAR DRAIN TO BE ADDED TO RECEIVE WATER FLOW FROM DOWNSPOUTS. LINEAR DRAIN TO CONNECT TO NEAREST STORM LINE
04 POTS AND PLANTS IN MEDIAN TO BE REMOVED AND REPLACED WITH DECORATIVE GRAVEL
05 NEW CONCRETE TO SLOPE IN DIRECTION OF NEAREST DRAIN. MASONRY WALL, PLANTER BOXES TO SIT ON TOP OF WALL.

- 01 FIELD VERIFY ALL DIMENSIONS PRIOR TO CONSTRUCTION AND NOTIFY ARCHITECT OF ANY DEVIATIONS.
02 DO NOT SCALE THE DRAWINGS
03 ALL ELEVATIONS SHOWN ARE RELATIVE TO THE FINISH FLOOR ELEVATION OF 100' - 0"
04 SEE PLUMBING DRAWINGS FOR LOCATIONS OF FLOOR SINKS AND FLOOR DRAINS. PROVIDE POSITIVE DRAINAGE TO ALL FLOOR DRAINS.

② FLOOR PLAN KEYNOTES
1/4" = 1'-0"

① GENERAL NOTES
1/4" = 1'-0"

REV.	DATE	ISSUE TITLE

INCOMPLETE DOCUMENTS ARE FOR INTERIM
REVIEW ONLY. NOT FOR REGULATORY APPROVAL,
PERMIT OR CONSTRUCTION

MOXIES SCOTTSDALE
FASHION SQUARE MALL
SCOTTSDALE, AZ
SITE DETAILS