



6/16/2023 12:38:45 PM

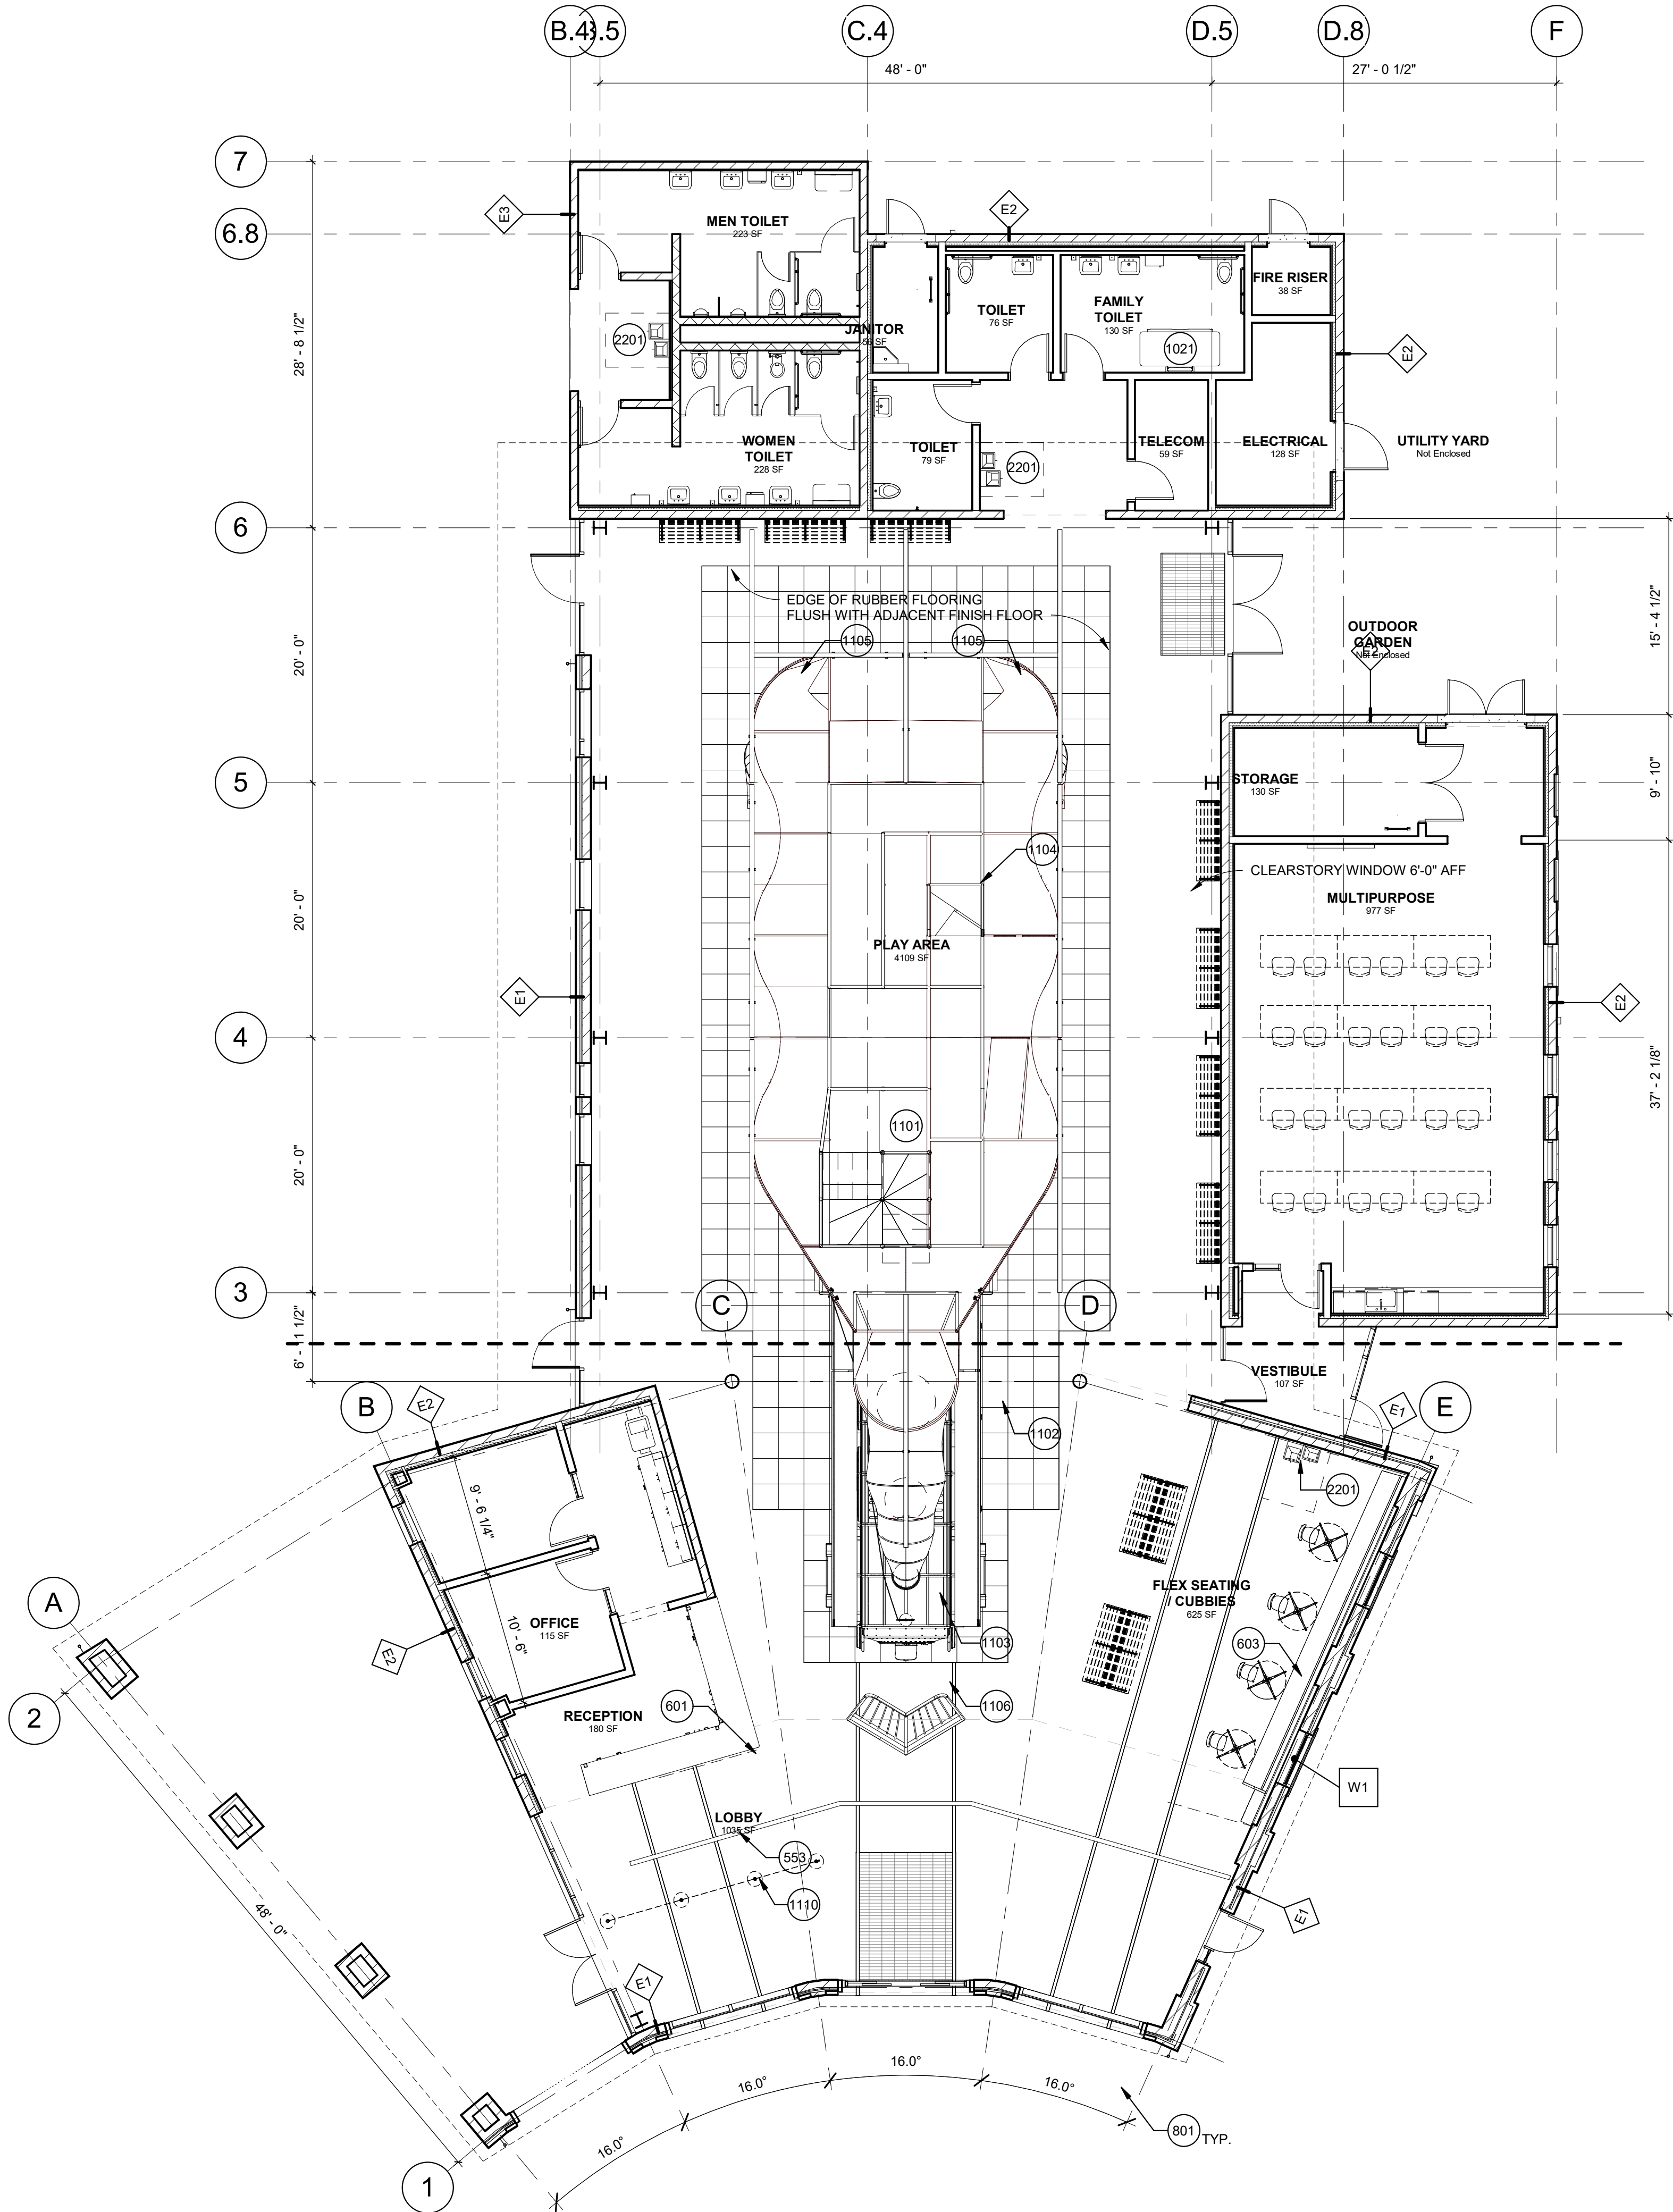

1 DRB OVERALL FLOOR PLAN
1/8" = 1'-0"

FLOOR PLAN GENERAL NOTES

- A. KEYNOTES DENOTE NEW CONSTRUCTION UNLESS NOTED OTHERWISE.
- B. CONTROL DIMENSIONS ARE AS FOLLOWS:
- a. CENTERLINE OF GRID AT COLUMNS
 - b. FACE OF MASONRY AT CMU WALLS
 - c. FACE OF FINISH AT EXTERIOR SIDE OF EXTERIOR WALLS
 - d. CENTERLINE OF STUD AT INTERIOR PARTITIONS
 - e. CENTERLINE OF INTERIOR CONCRETE WALLS
- C. INTERIOR PARTITIONS AND INSULATION (INCLUDING PLUMBING CHASES) EXTEND TO UNDERSIDE OF DECK UNLESS NOTED OTHERWISE.
- D. AT DOOR OPENINGS NOT LOCATED BY DIMENSIONS, OFFSET WITH 4" CLEAR BETWEEN EDGE OF DOOR AND FACE OF PERPENDICULAR WALL.

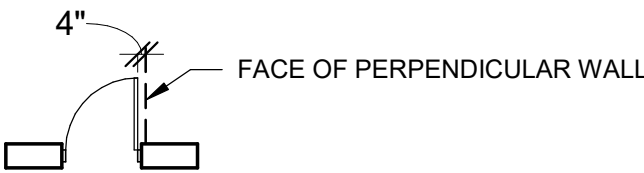

FLOOR PLAN LEGEND

- DENOTES FLOOR, ROOF, CEILING OR WALL TYPE. REFER TO A-000 SHEETS FOR ADDITIONAL INFORMATION.
- DENOTES WINDOW OR OPENING TYPE. REFER TO A-701 FOR OPENING TYPES AND SCHEDULE.

KEYNOTES

553	STEEL GURADRAIL WITH WELDED WIRE MESH INFILL PANELS AND SOLID WOOD TOP RAIL
601	WOOD CLAD RECEPTION DESK - SEE MILLWORK SHEETS
603	WOOD BANQUETTE SEATING
801	CUSTOM ALUMINUM AND GLASS ROUNDHOUSE DOOR
1021	WALL MOUNTED MOTORIZED ADULT CHANGING STATION
1101	PLAY STRUCTURE
1102	PLAY STRUCTURE NETTING
1103	PLAY STRUCTURE ENGINE
1104	PLAY STRUCTURE TENDER CAR
1105	PLAY STRUCTURE SLIDE
1106	PLAY STRUCTURE COWCATCHER
1110	MOVABLE STANCHION POST WITH RETRACTABLE BELT
2201	ELECTRIC WATER COOLER WITH BOTTLE FILLING STATION




REVISIONS

No.	Description	Date
-----	-------------	------

DEVELOPMENT APPLICATION

© COPYRIGHT 2023
DWL ARCHITECTS + PLANNERS, INC.

KEY:

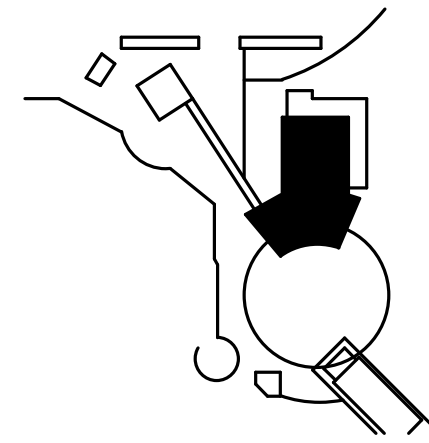

SHEET TITLE FLOOR PLANS

SHEET NUMBER:

45.0

DRAWN BY: DATE:	MIN 6/16/2023	REVIEWED BY: VOORHEIS PROJECT NUMBER: 1939.00
--------------------	------------------	--