



12/4/2006 1:54:55 PM

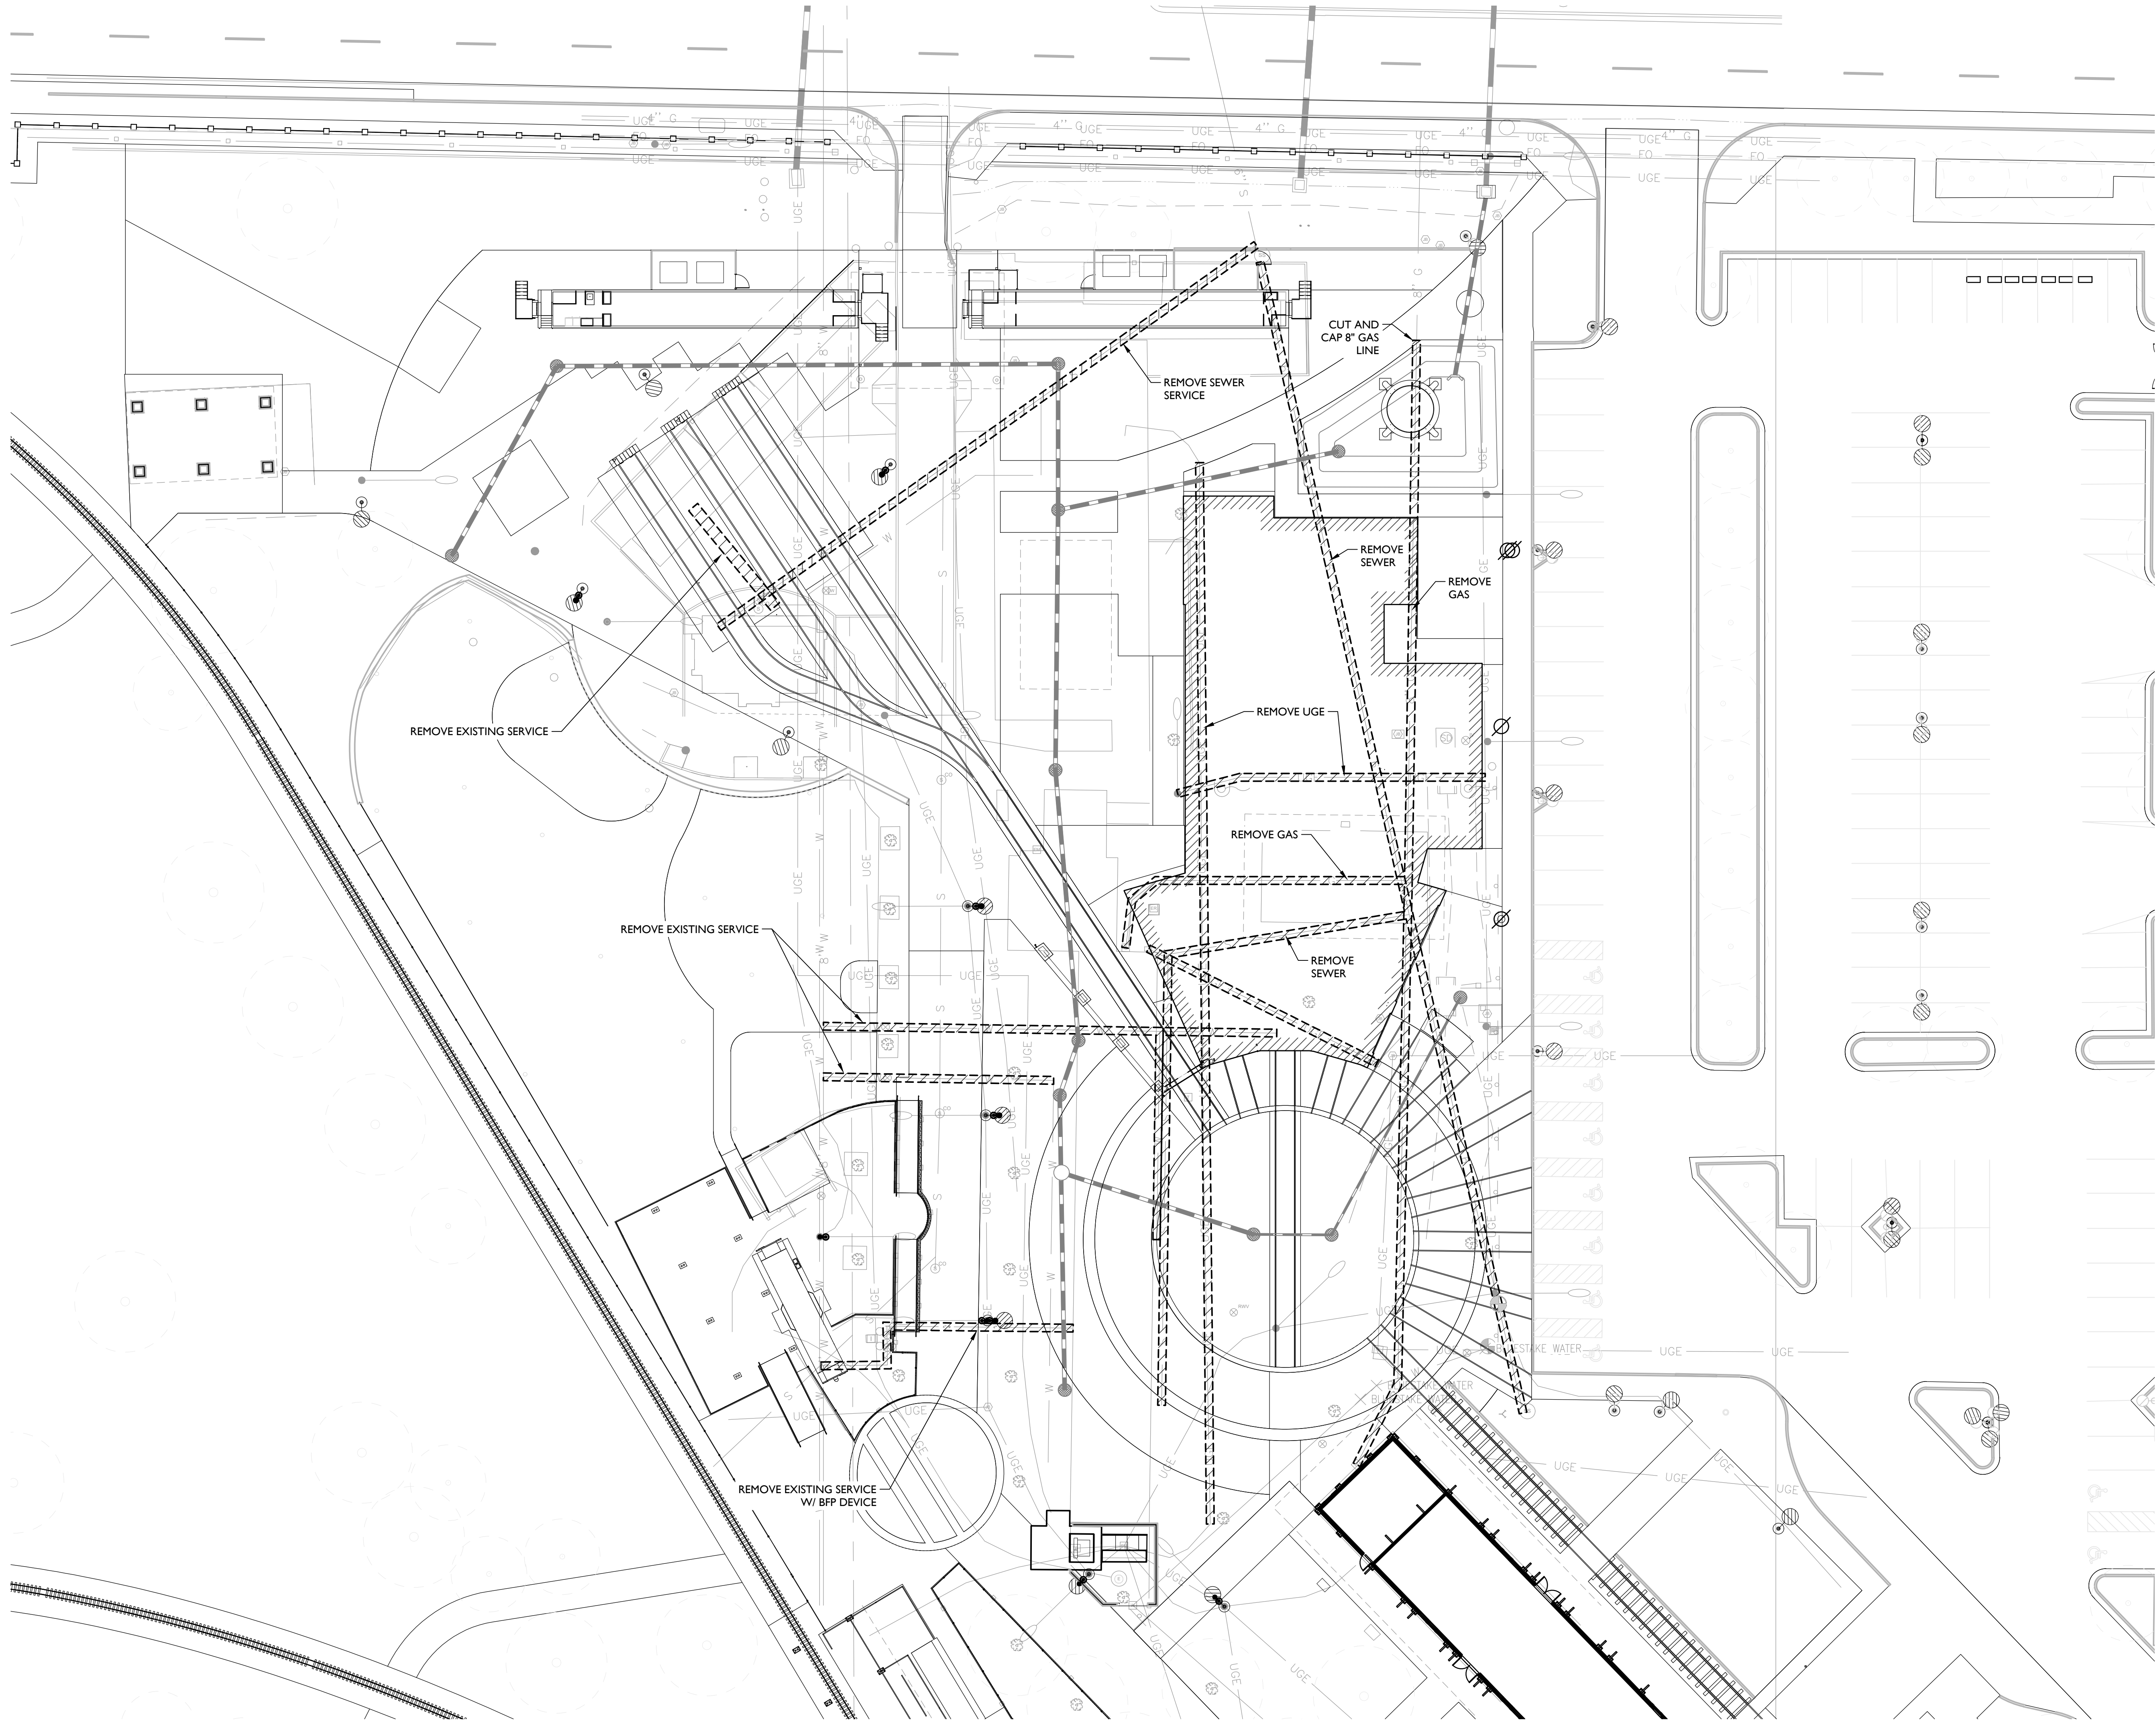

BENCHMARK
MARICOPA COUNTY
ENGINEERING DEPARTMENT
BRASS CAP IN HAND HOLE
AT THE INTERSECTION OF
INDIAN BEND ROAD AND
SCOTTSDALE ROAD (DOWN
0.56').

ELEVATION = 1297.40' NGVD
29
NORTHING = 923523.2320'
EASTING = 697230.4840'

 

DWL

ARCHITECTS⁺

2333 N Central Ave
Phoenix AZ 85004
o 602.264.9731
dwlarchitects.com

PRELIMINARY
NOT ISSUED FOR
CONSTRUCTION

CITY OF SCOTTSDALE
ROUNDHOUSE, SPLASH PAD &
SITE IMPROVEMENTS

7301 E. INDIAN BEND ROAD
SCOTTSDALE, AZ 85250



McCormick-Stillman
RAILROAD
PARK
EST. 1975

REVISIONS

No.	Description	Date
-----	-------------	------

DESIGN
DEVELOPMENT

KEY:

SHEET TITLE:
UTILITY
REMOVAL PLAN

SHEET NUMBER:
C-102


DRAWN BY:
NJD

REVIEWED BY:
MEL

DATE:
06/16/2023

PROJECT NUMBER:
1939.00

12/4/2006 1:54:55 PM

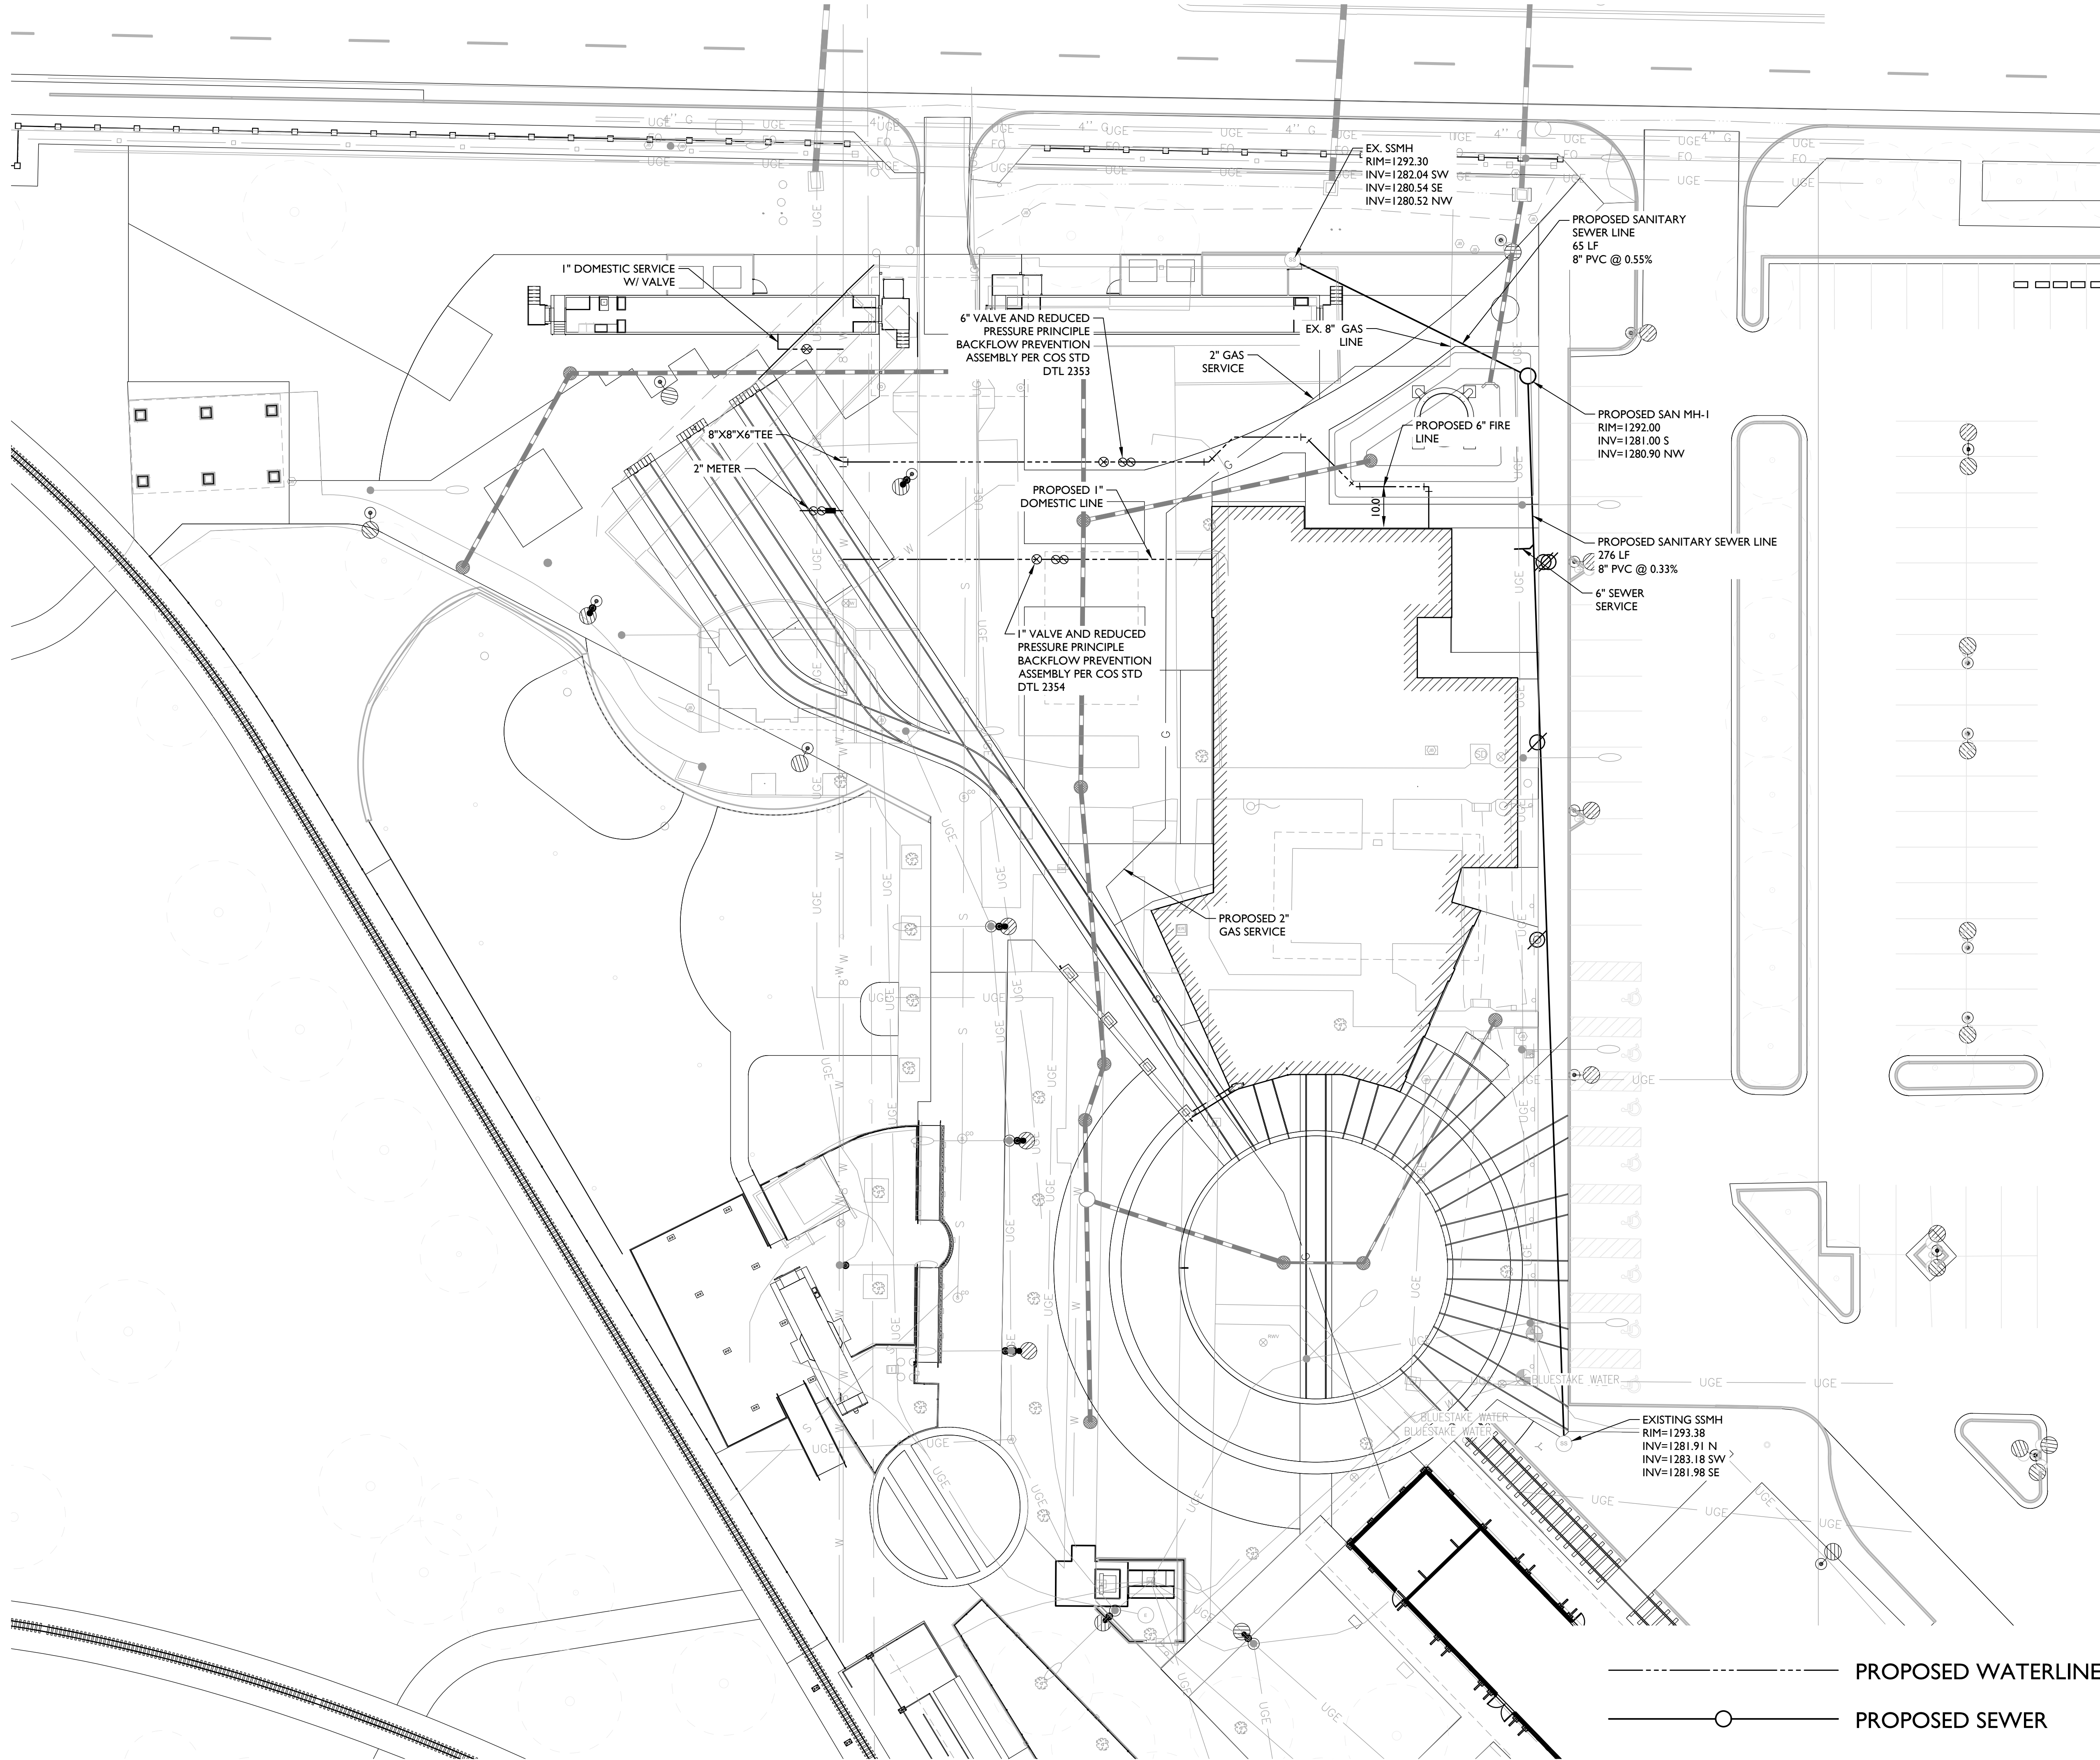

PRELIMINARY
NOT ISSUED FOR
CONSTRUCTION

CITY OF SCOTTSDALE
ROUNDHOUSE, SPLASH PAD &
SITE IMPROVEMENTS
7301 E. INDIAN BEND ROAD
SCOTTSDALE, AZ 85250



REVISIONS		
No.	Description	Date
DESIGN DEVELOPMENT		

KEY:

SHEET TITLE:
UTILITY PLAN

SHEET NUMBER:
C-103

DRAWN BY: NJD	REVIEWED BY: MEL
DATE: 06/16/2023	PROJECT NUMBER: 1939.00