



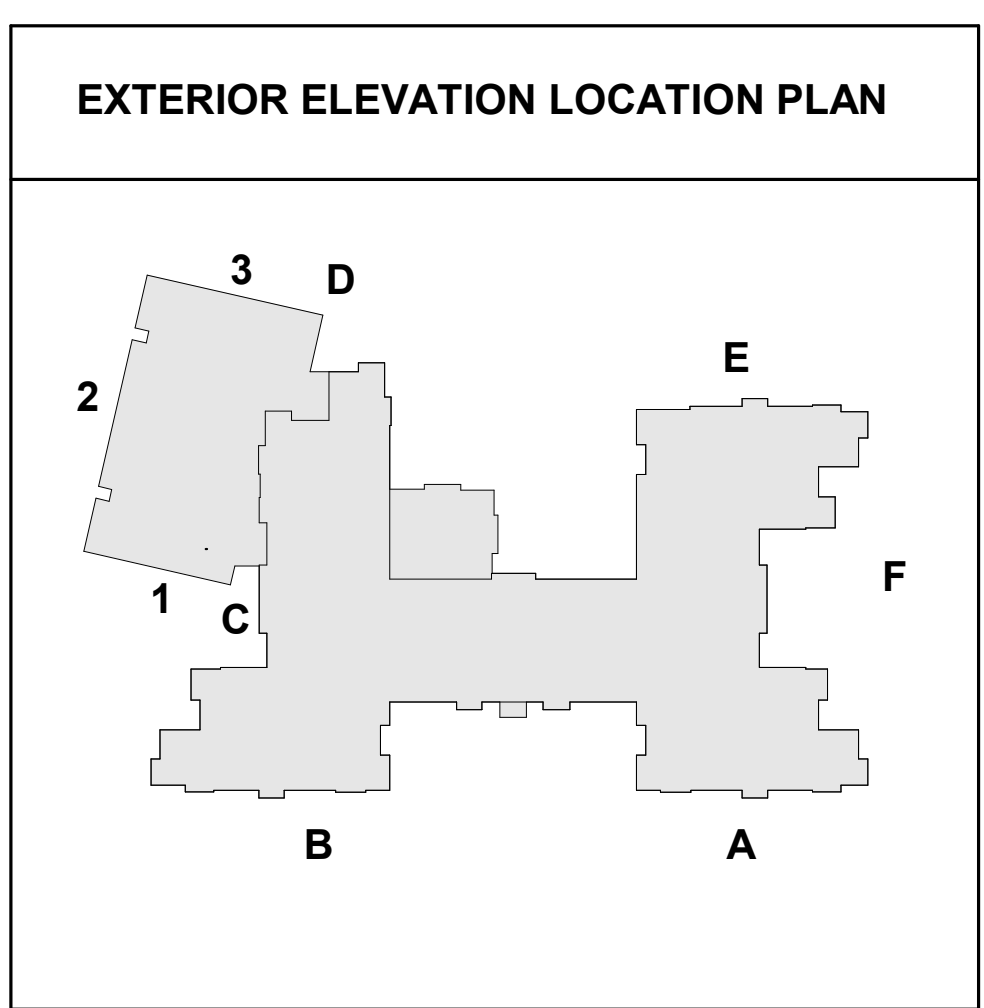

3
A302

MEMORY CARE EXTERIOR ELEVATION "3"
SCALE: 1/8" = 1'-0"

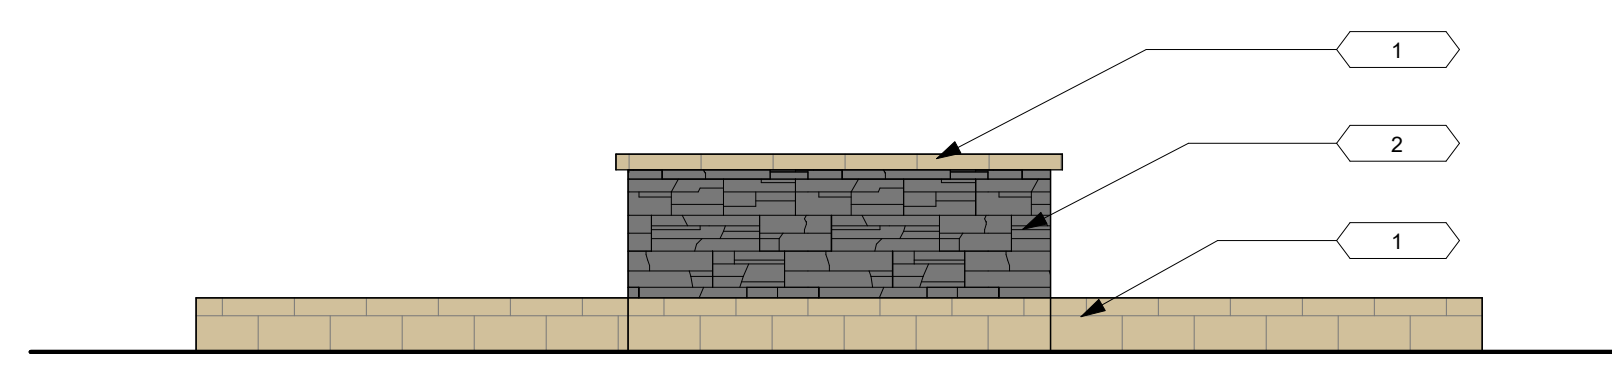

7
A302

EXTERIOR ELEVATION - PUBLIC PLAZA ELEMENT
SCALE: 3/16" = 1'-0"

