


2/4/2022 9:43:19 AM

PG 2015.01

24 FLOOR PLAN
1/4" = 1'-0"

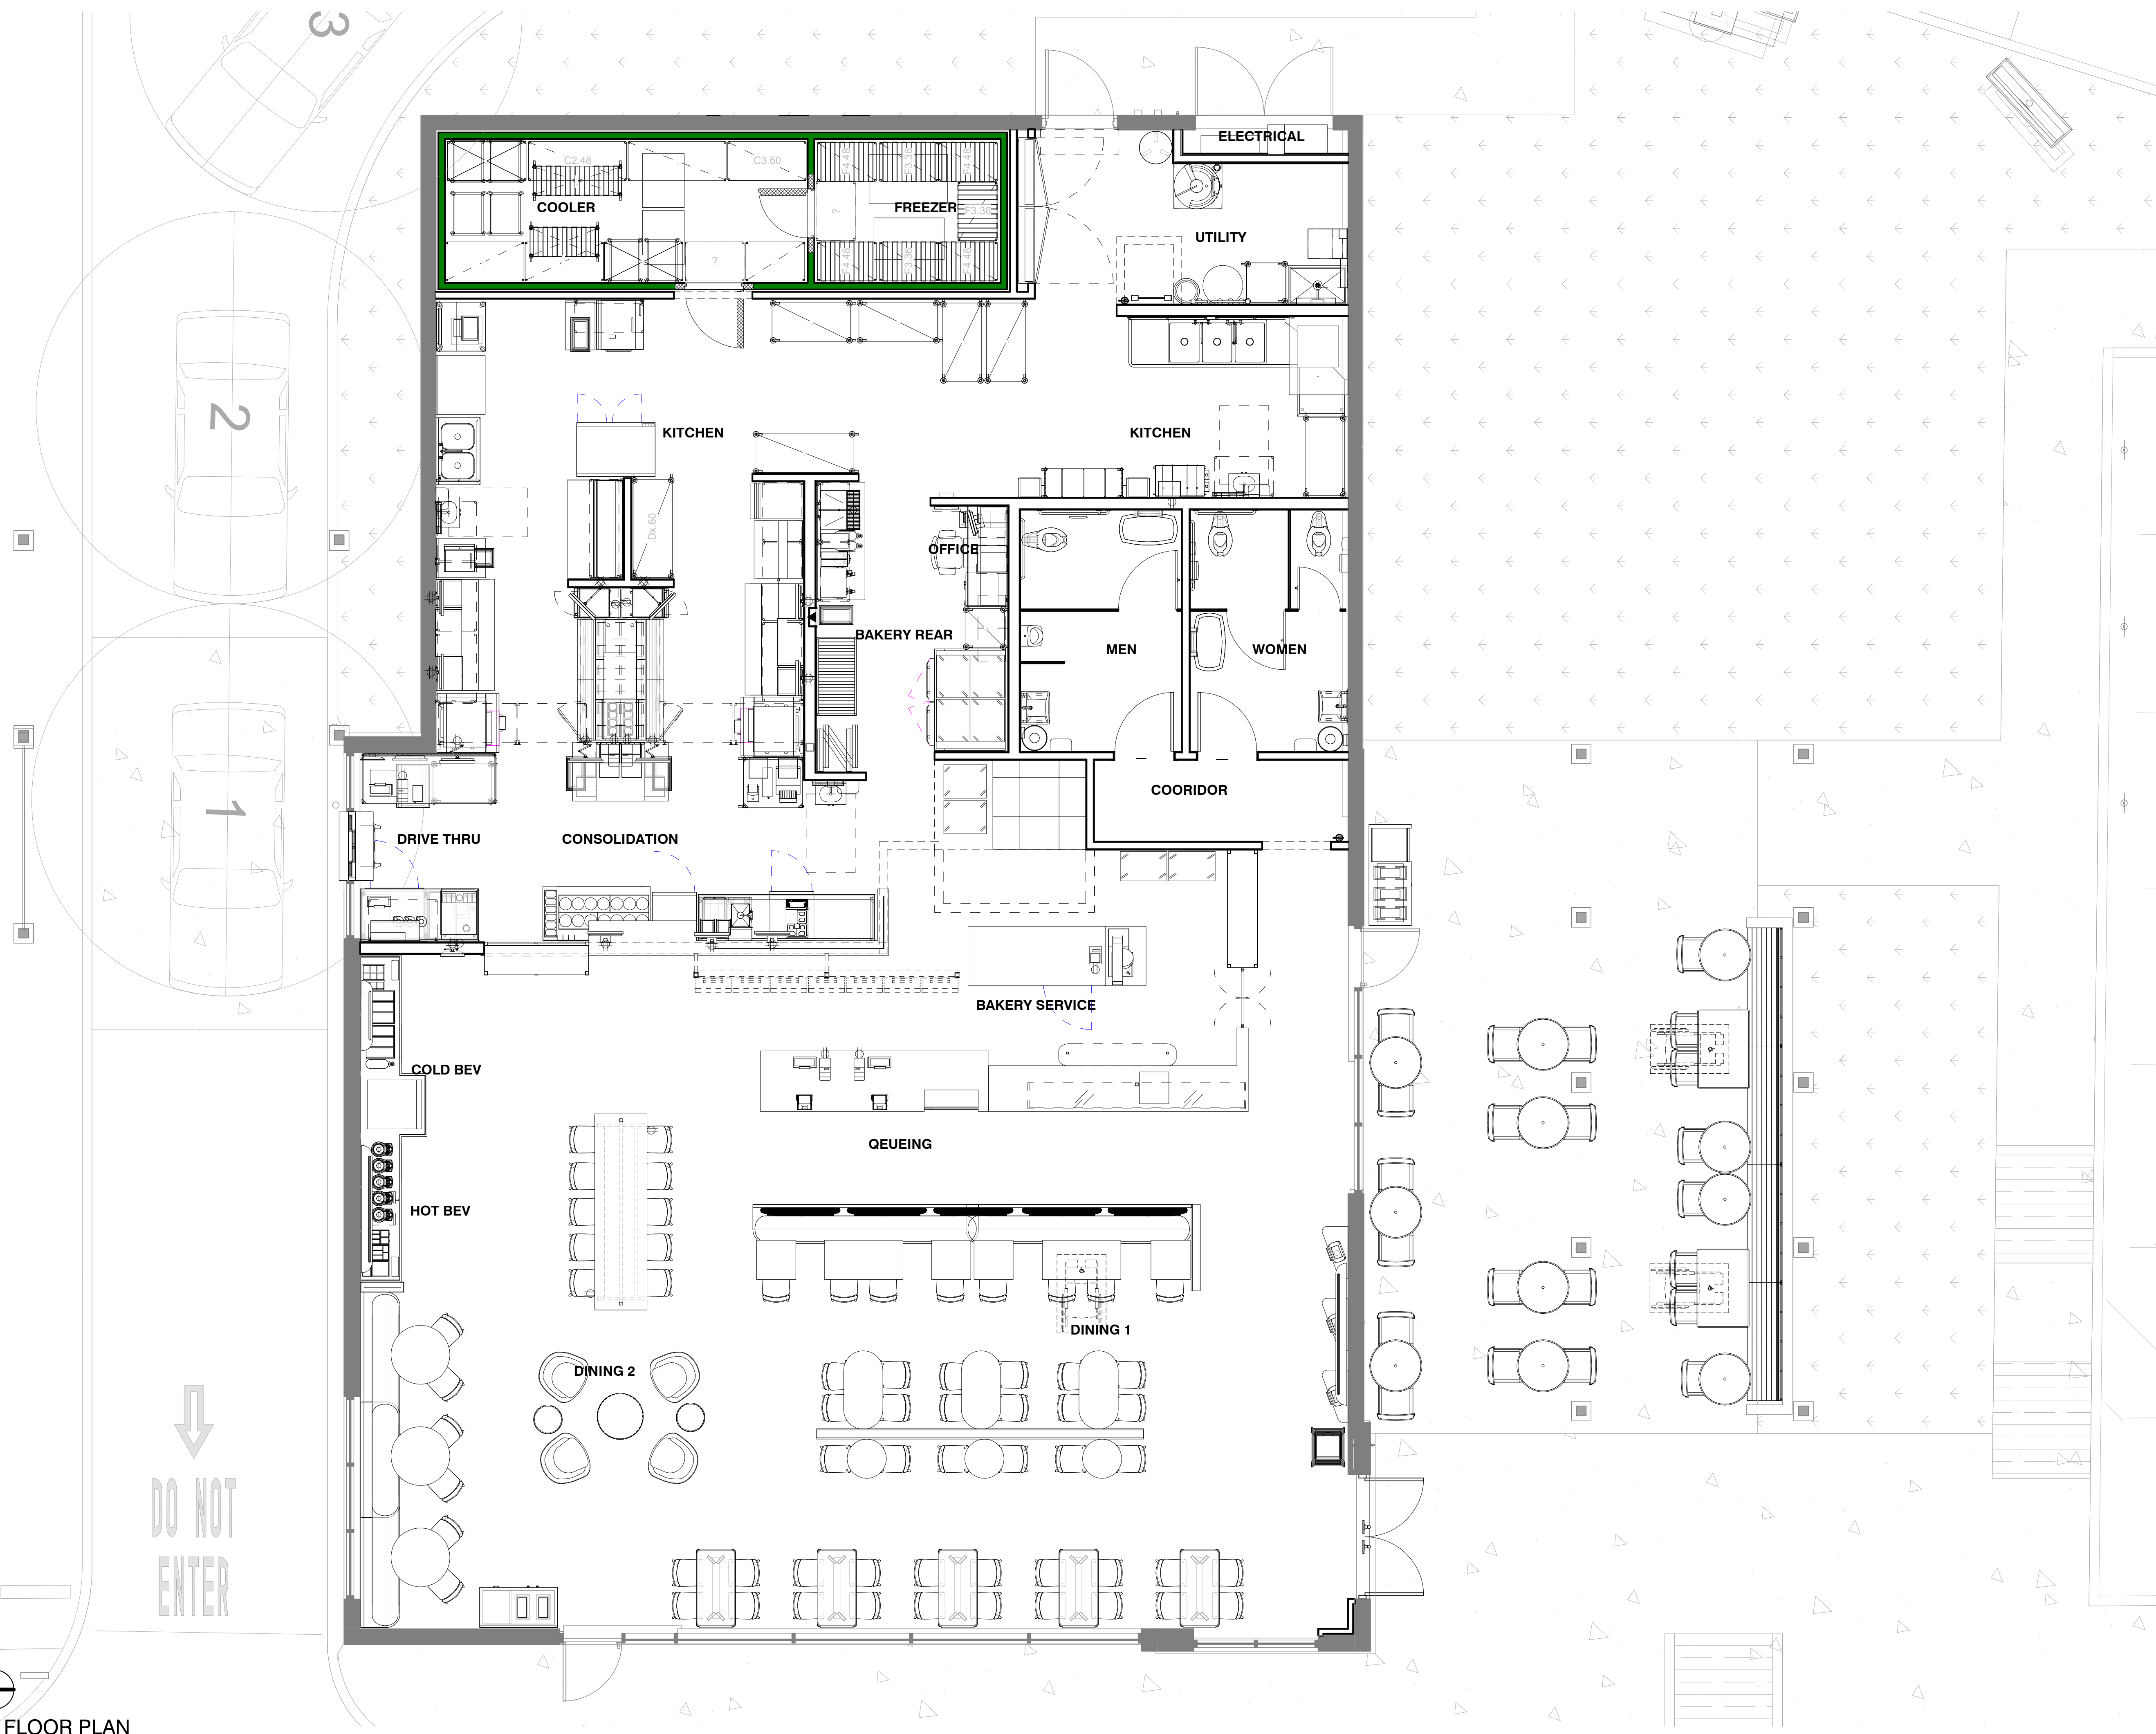

Bakery-Cafe:

6263

SYSTEM: NEXT GEN

Project Team:

FREDERICK J. GOGLIA

ARCHITECT, N.CARB, RDI
1991 CRAIG ROAD, SUITE 300, ST. LOUIS, MO 63146
PH: (314) 415-2400 FAX: (314) 415-2300 www.arcv.com

Professional Seal:

Project Title:

PERMIT SET

Bakery Cafe 6263
8970 E. SHEA BLVD
SCOTTSDALE, AZ 85260



Consultant Copyright Placeholder

No.	Description	Date

FLOOR PLAN

Project Number: Sheet Number:

210744

Drawn By:

ARCV

Issue Date:

22-0217

DPM:

JUSTIN K.

DM:

IAN O.

CPM:

JAVIER

A1