
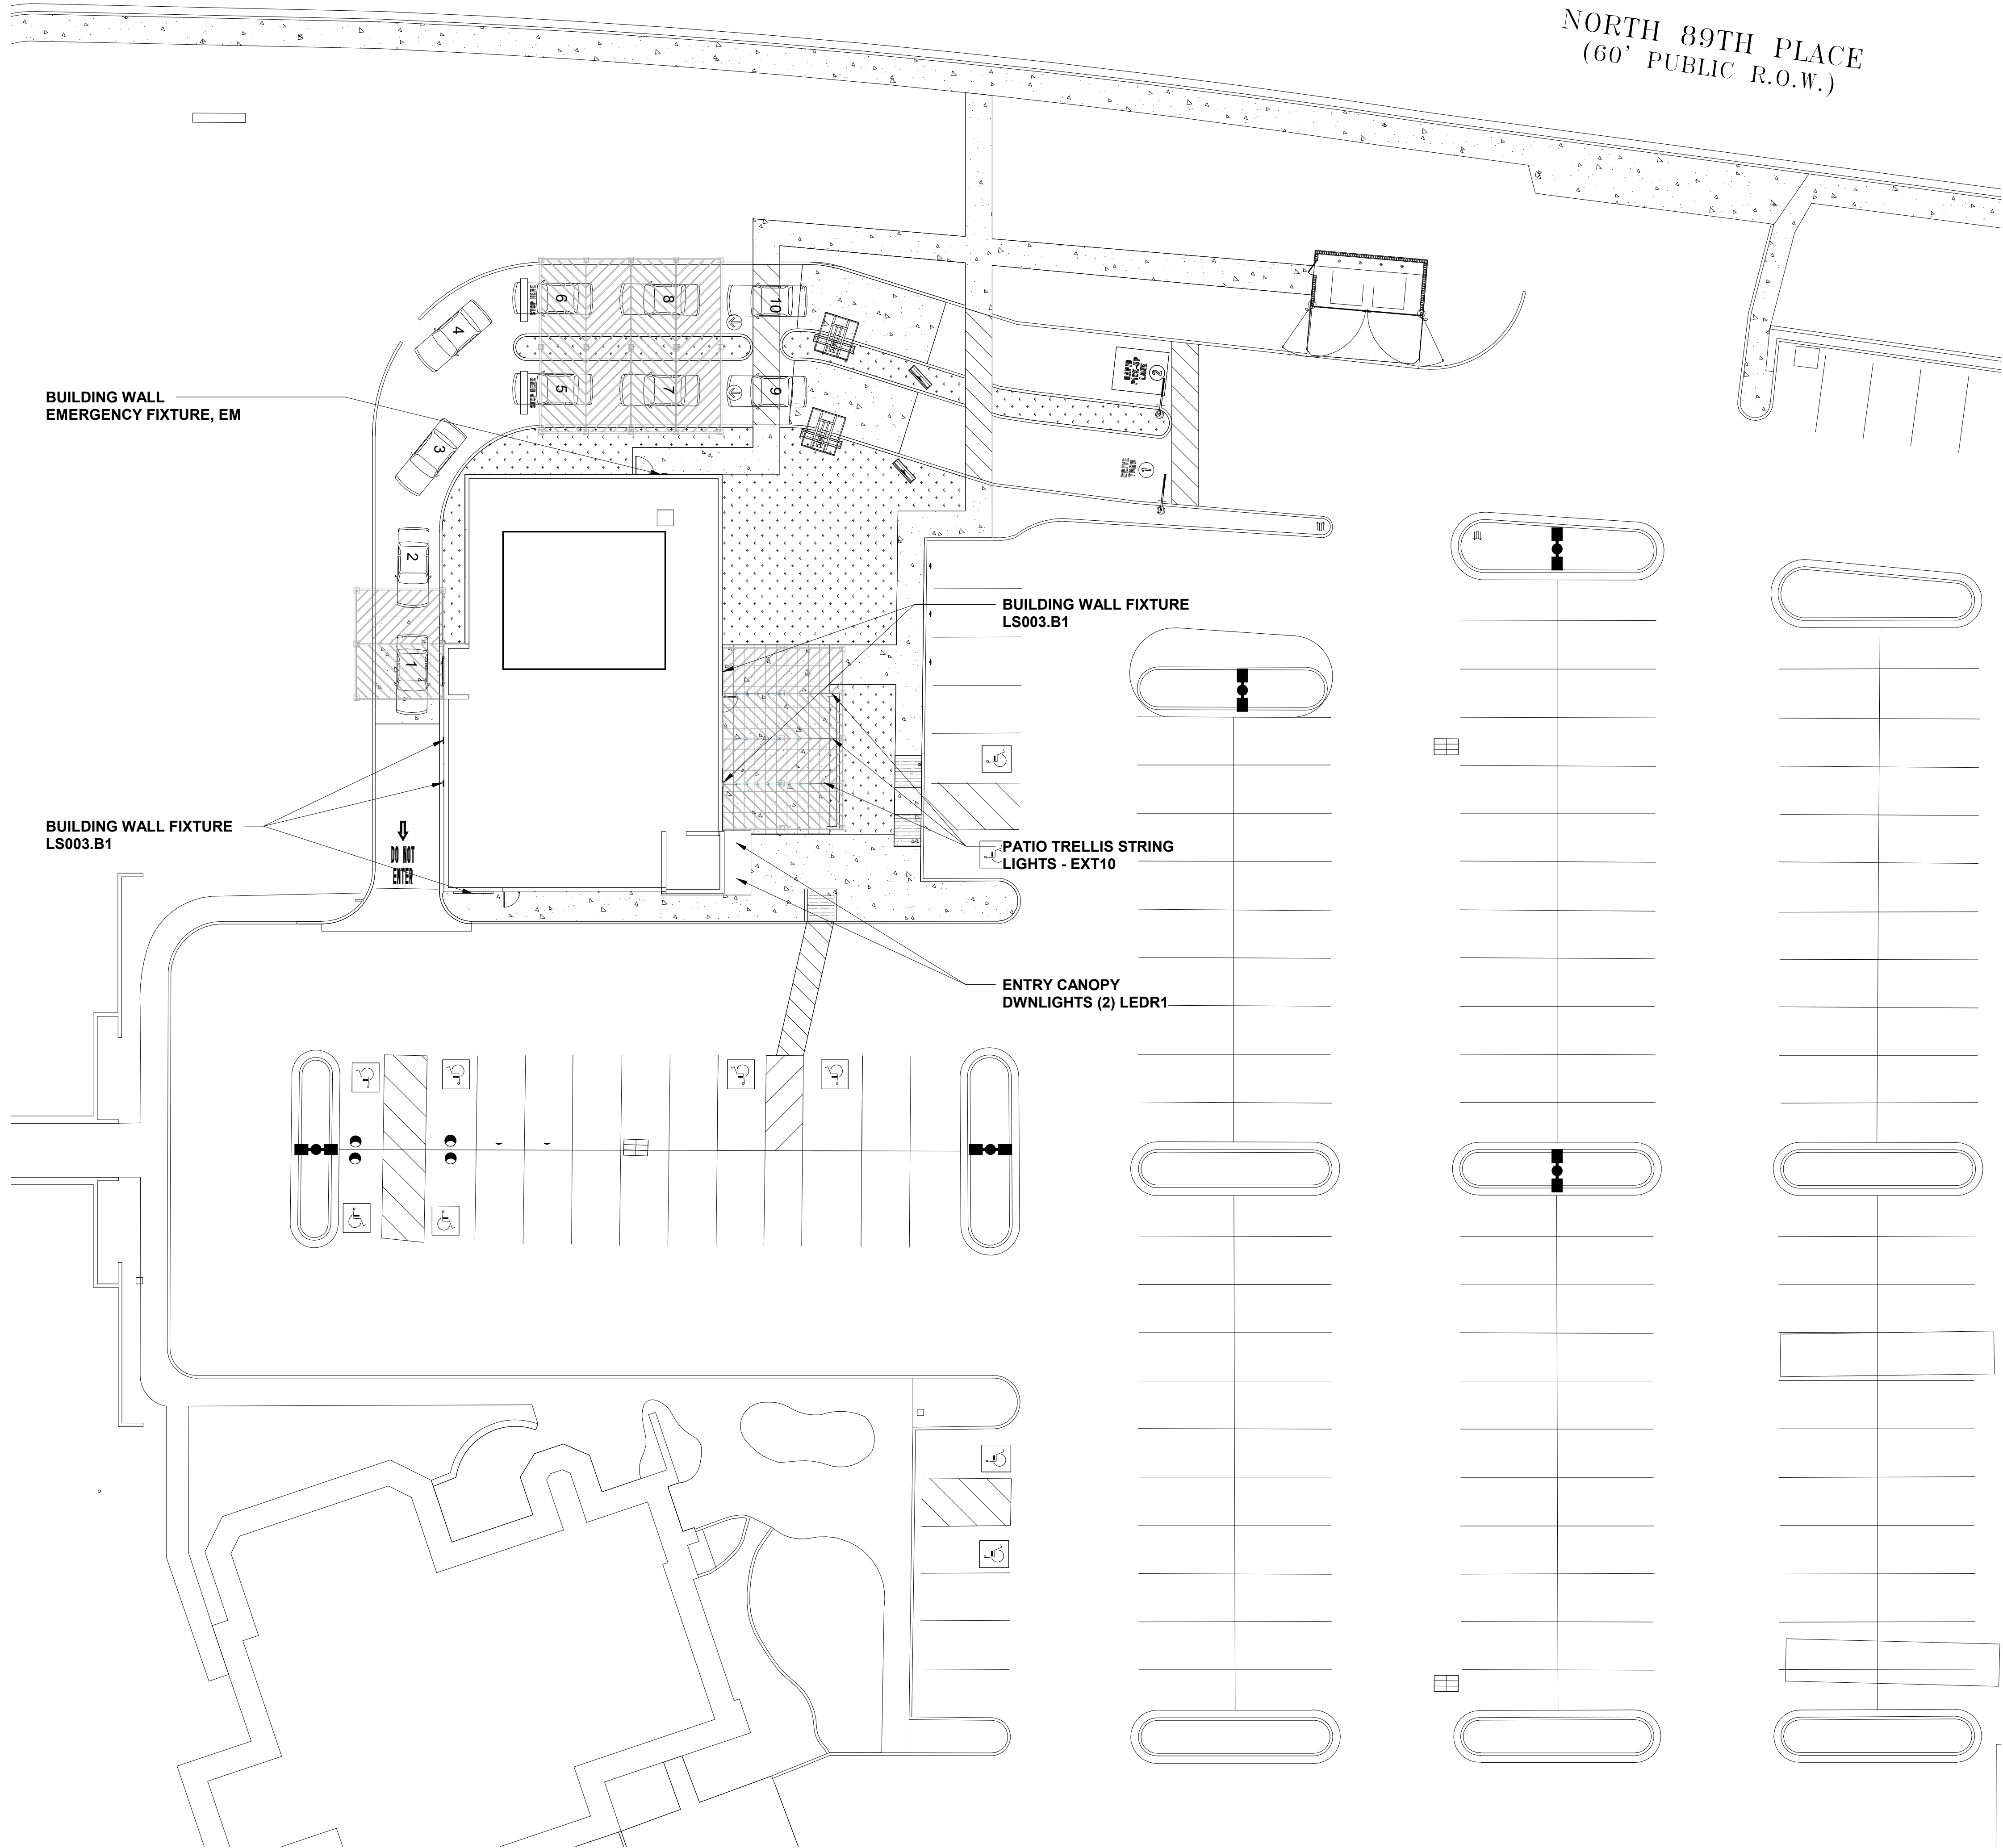


2/4/2022 9:45:09 AM

PG 2015.01

 

Bakery-Cafe:

6263

SYSTEM: NEXT GEN

Project Team:

FREDERICK J. GOGLIA

ARCHITECT, NCARB, RDI
1990 CRAIG ROAD, SUITE 300, ST. LOUIS, MO 63146
PH. (314) 415-2400 FAX (314) 415-2300 www.arcoi.com

Professional Seal:

Project Title:

PERMIT SET

Bakery Cafe6263
8970 E. SHEA BLVD
SCOTTSDALE, AZ 85260



Consultant Copyright Placeholder

No.	Description	Date

SITE PLAN -
BUILDING LIGHTING

Project Number:

210744

Drawn By:

Author

Issue Date:

22-0217

DPM:

JUSTIN K.

Sheet Number:

A002

DM:

IAN O.

CPM:

JAVIER