



9/8/2023 3:42:42 PM Autodesk Docs://57.821.100 - Scottsdale - Osborn/57.821.100_Architecture.rvt

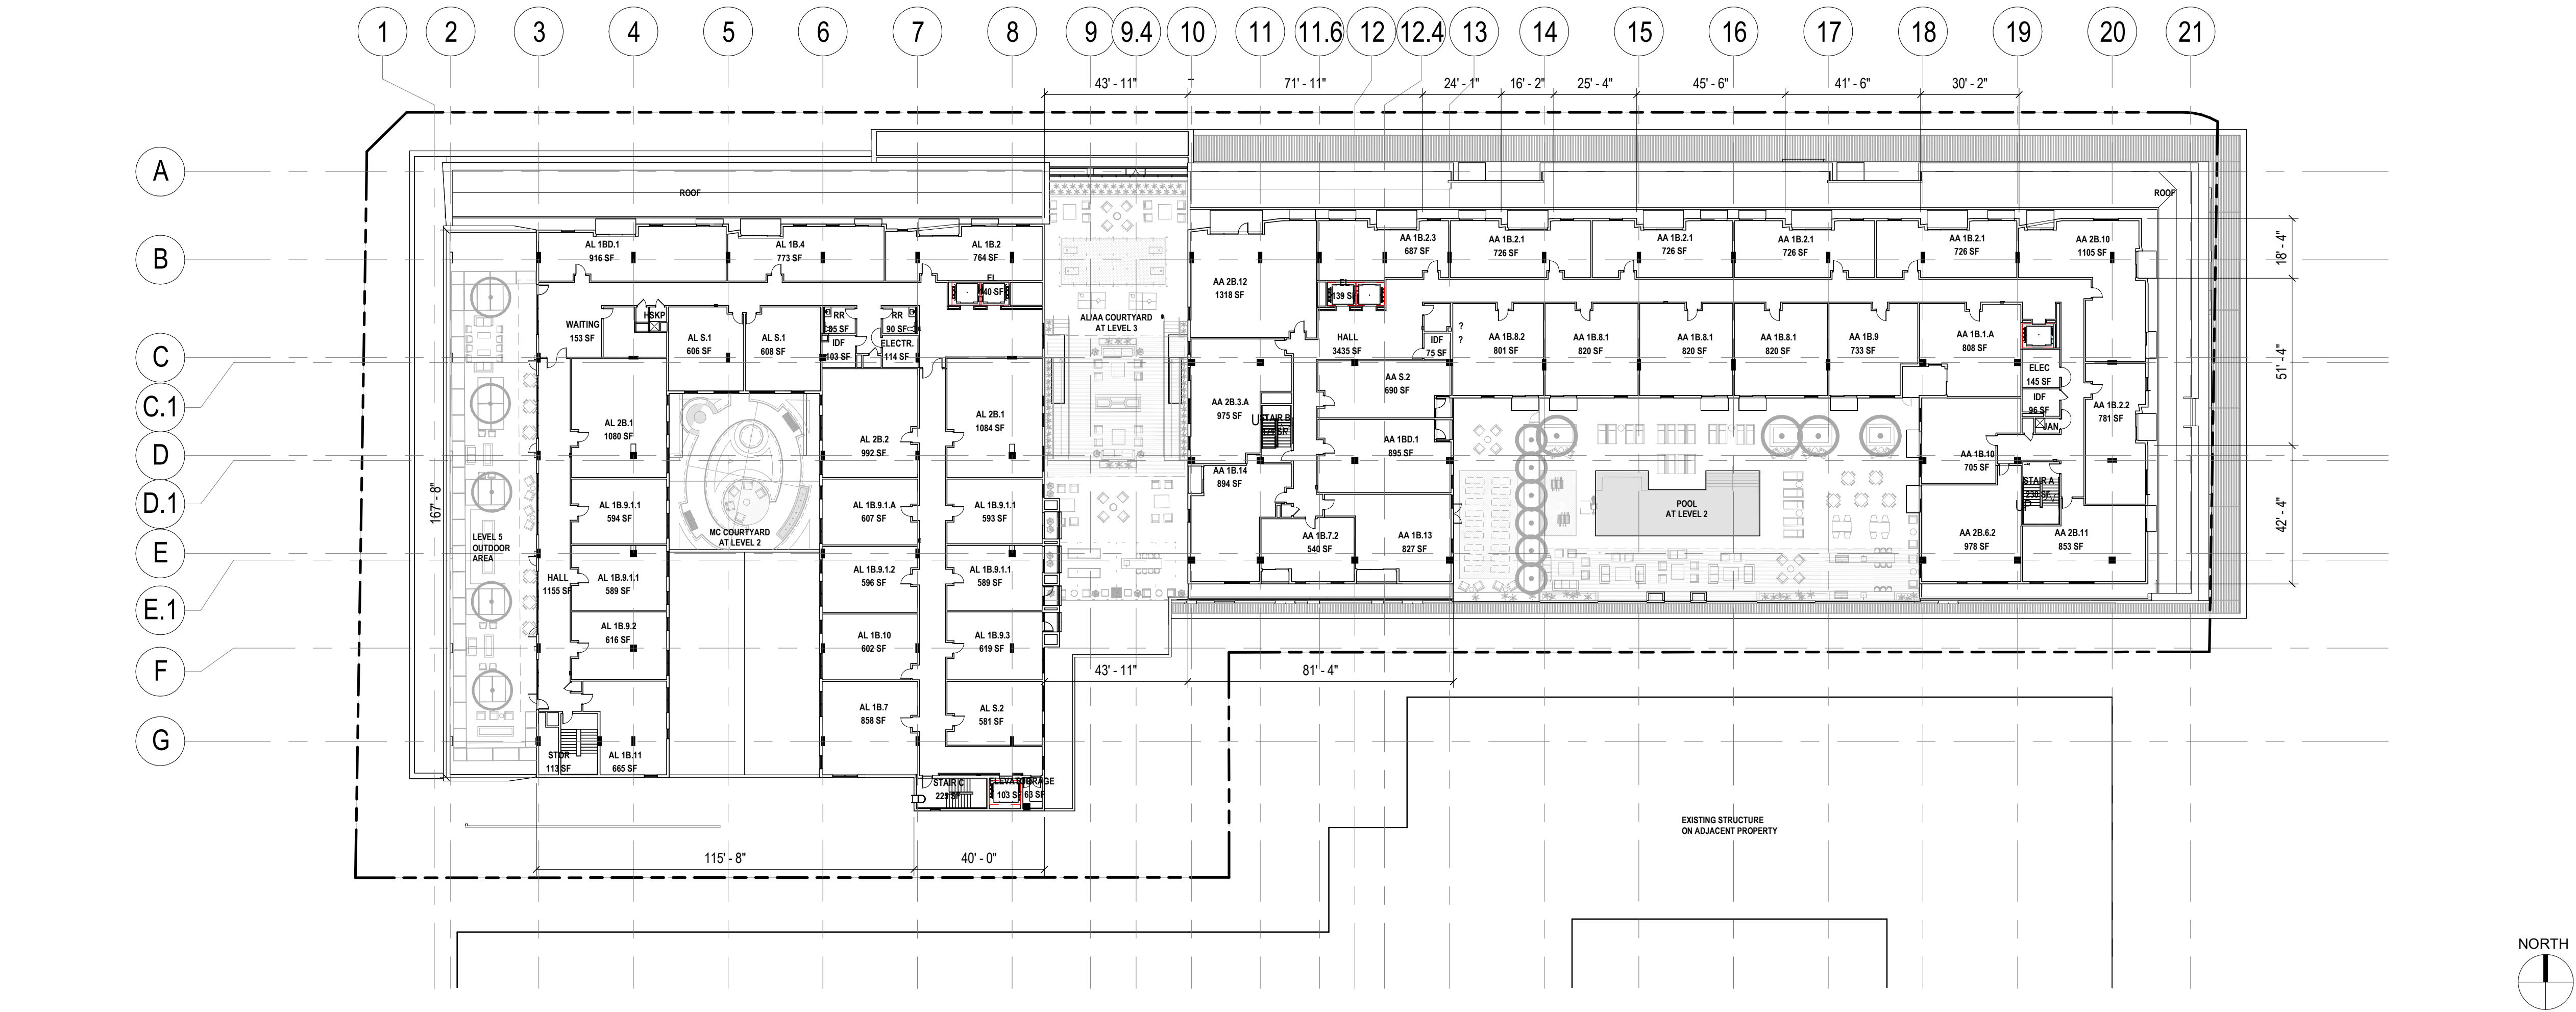

01 LEVEL 05 FLOOR PLAN
SCALE: 1" = 30'-0"

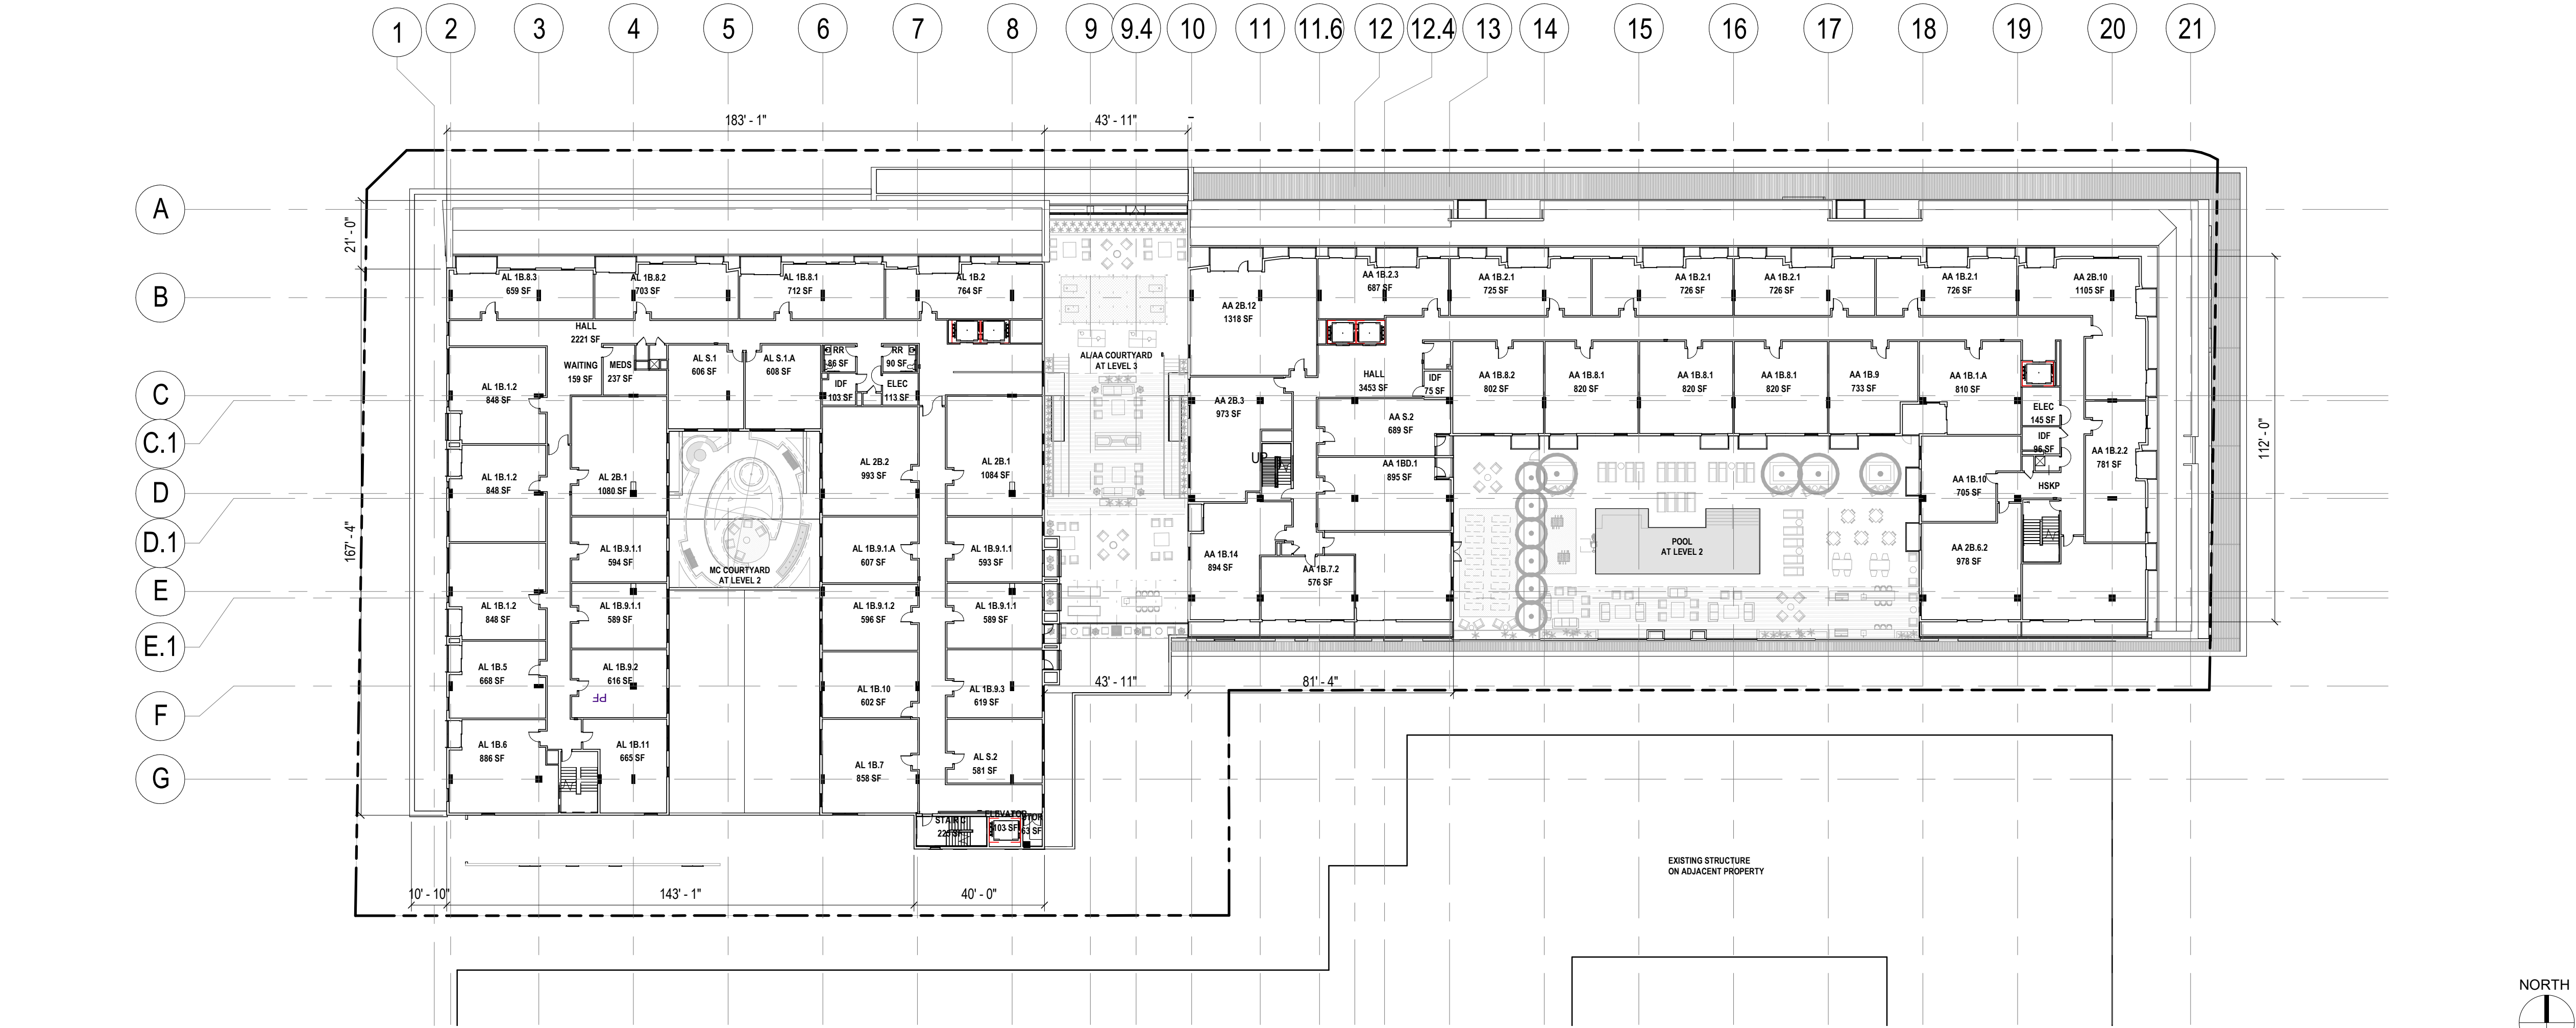

02 LEVEL 04 FLOOR PLAN
SCALE: 1" = 30'-0"

LEGEND

MC - MEMORY CARE DESIGNATION
AL - ASSISTED LIVING DESIGNATION
AA - ACTIVE ADULTS DESIGNATION

THE OSBORN

3380 N Scottsdale Road,
Scottsdale AZ, 85251

Gensler

2575 E Camelback Road
Suite 175
Phoenix, AZ 85016
United States
Office Information

Tel 6025234900
Fax 6025234949

Date	Description
06/09/2023	DRB Submittal
07/21/2023	100% DD
09/08/2023	DRB Response 1

Seal / Signature

NOT FOR
CONSTRUCTION

COS STAMP

Project Name

THE OSBORN

Project Number

057.8211.100

Description

FLOOR PLAN - LVL 4 & 5




Scale

1" = 30'-0"

45.2

CASE PRE-APP #: 914-PA-2021

© 2023 Gensler

 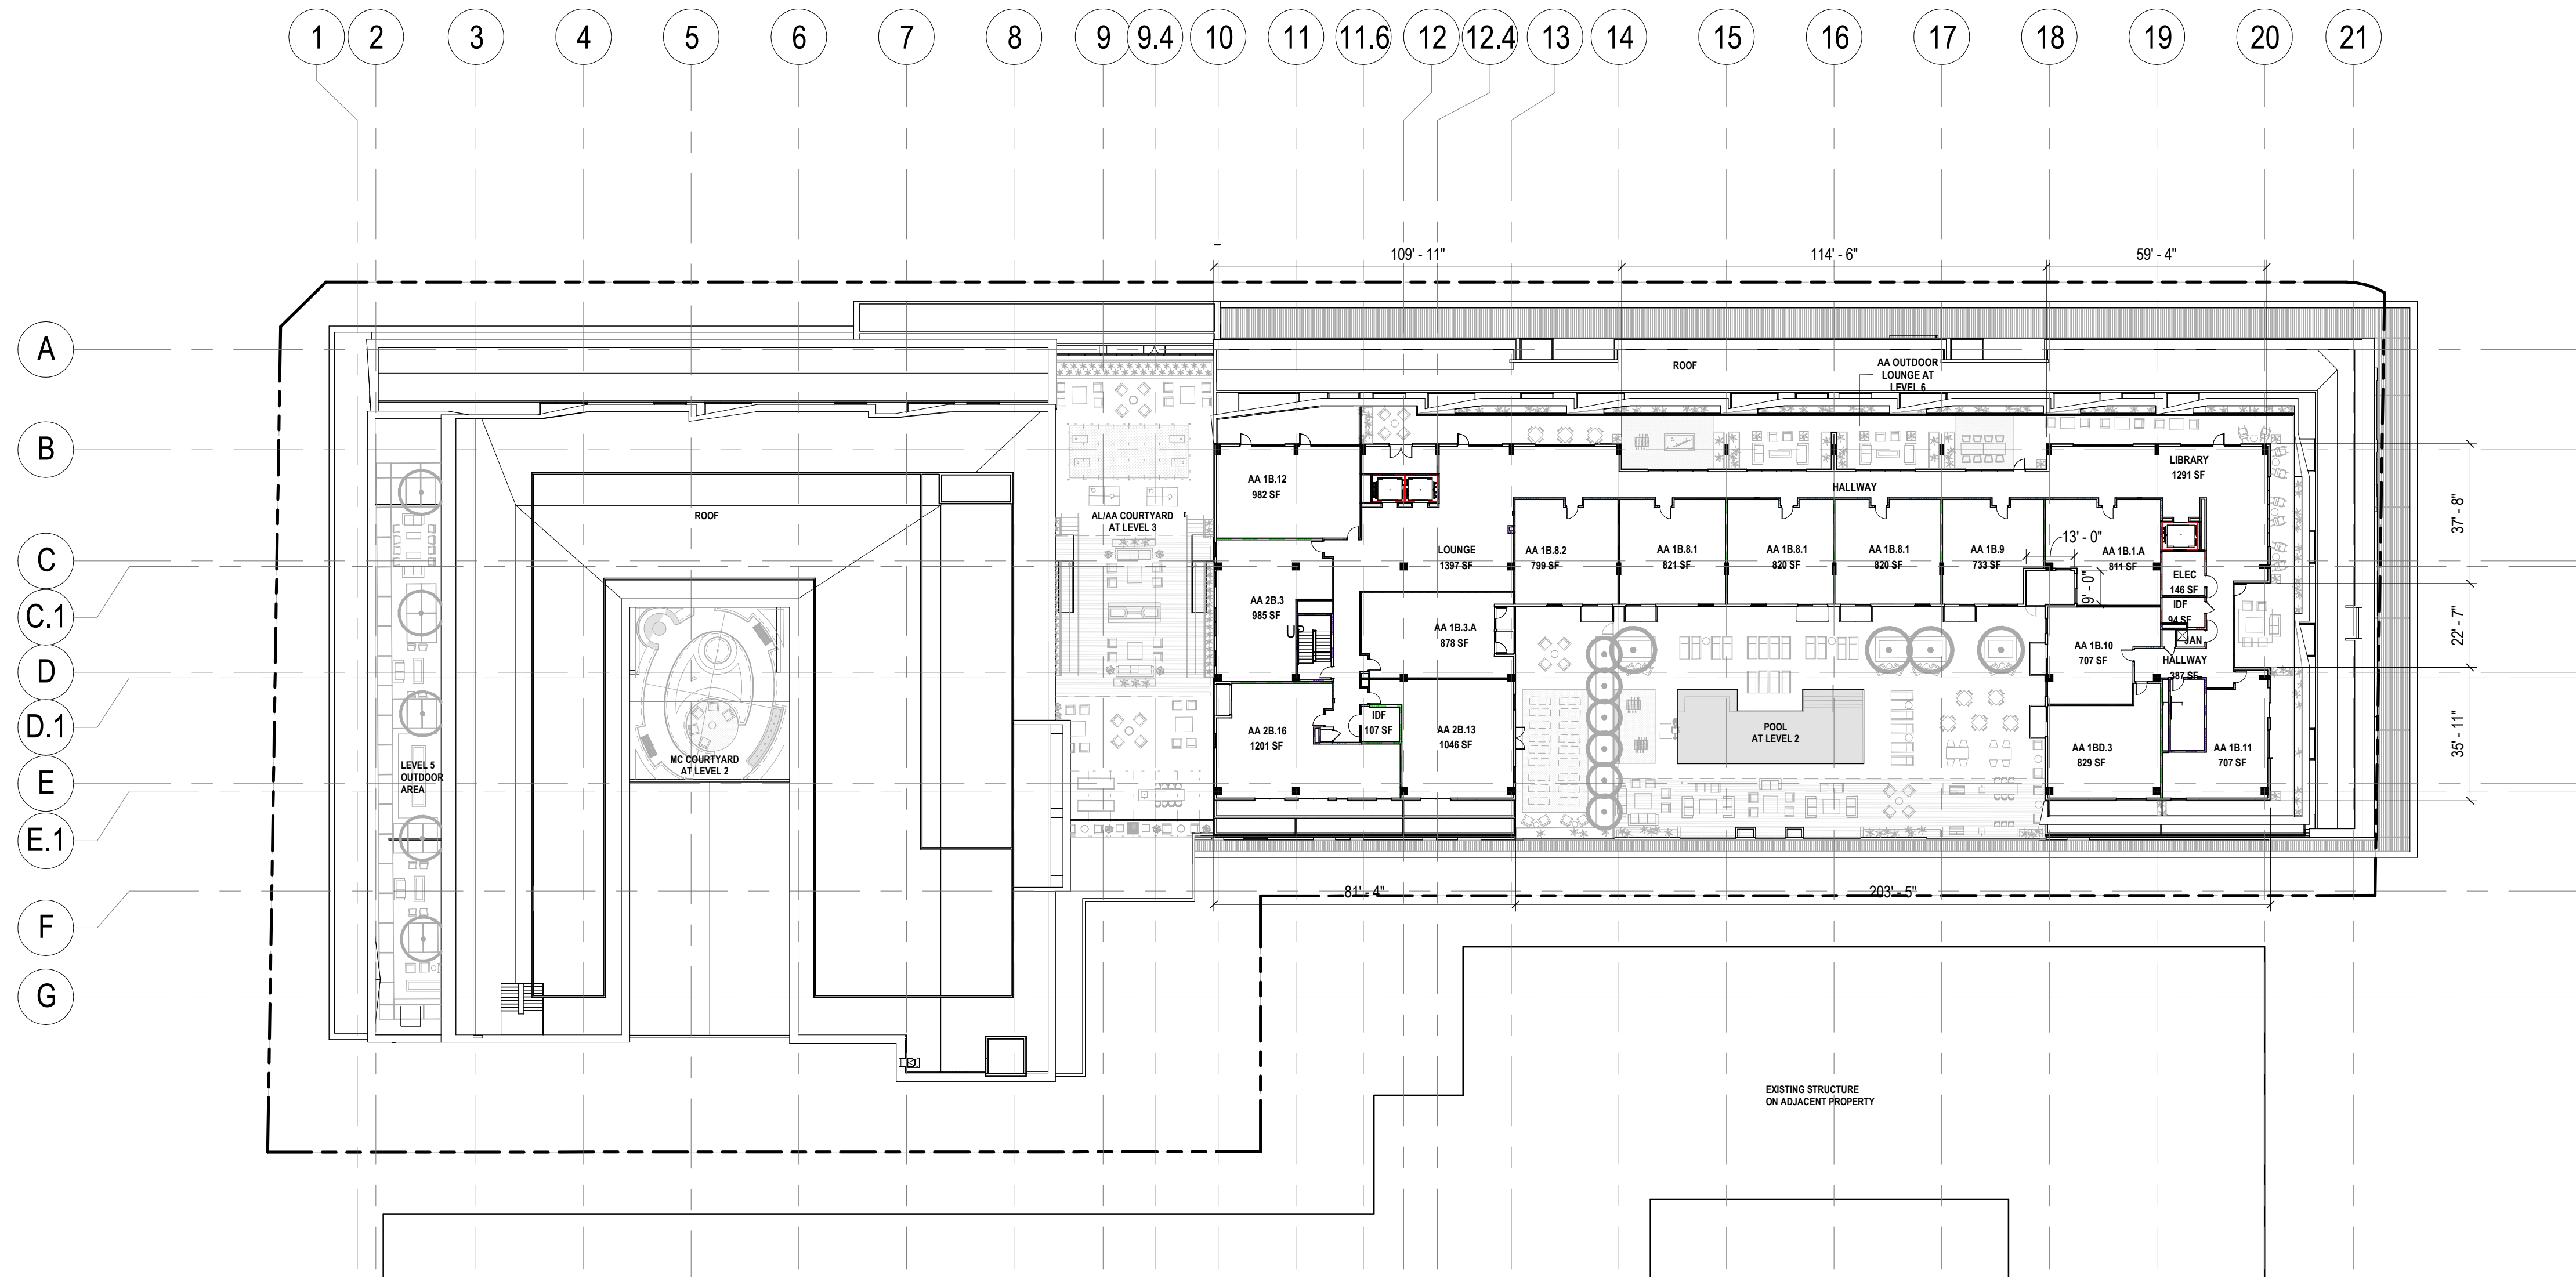 

LEGEND

MC - MEMORY CARE DESIGNATION
AL - ASSISTED LIVING DESIGNATION
AA - ACTIVE ADULTS DESIGNATION

THE OSBORN

3380 N Scottsdale Road,
Scottsdale AZ, 85251

Gensler

2575 E Camelback Road
Suite 175
Phoenix, AZ 85016
United States
Office Information

Tel 6025234900
Fax 6025234949

△ Date	Description
06/09/2023	DRB Submittal
07/21/2023	100% DD
09/08/2023	DRB Response 1

Seal / Signature

**NOT FOR
CONSTRUCTION**

COS STAMP

Project Name

THE OSBORN

Project Number

057.8211.100

Description

FLOOR PLAN - LVL 6

Scale

1" = 30'-0"

45.3

CASE PRE-APP #: 914-PA-2021