




W:\Clients\23WHC802_VQHS\CAD&Drawings\Working\23WHC802_VQHS_Structured.dwg A1.0 SHOP FLOOR PLAN 3/7/2024 3:12:45 PM

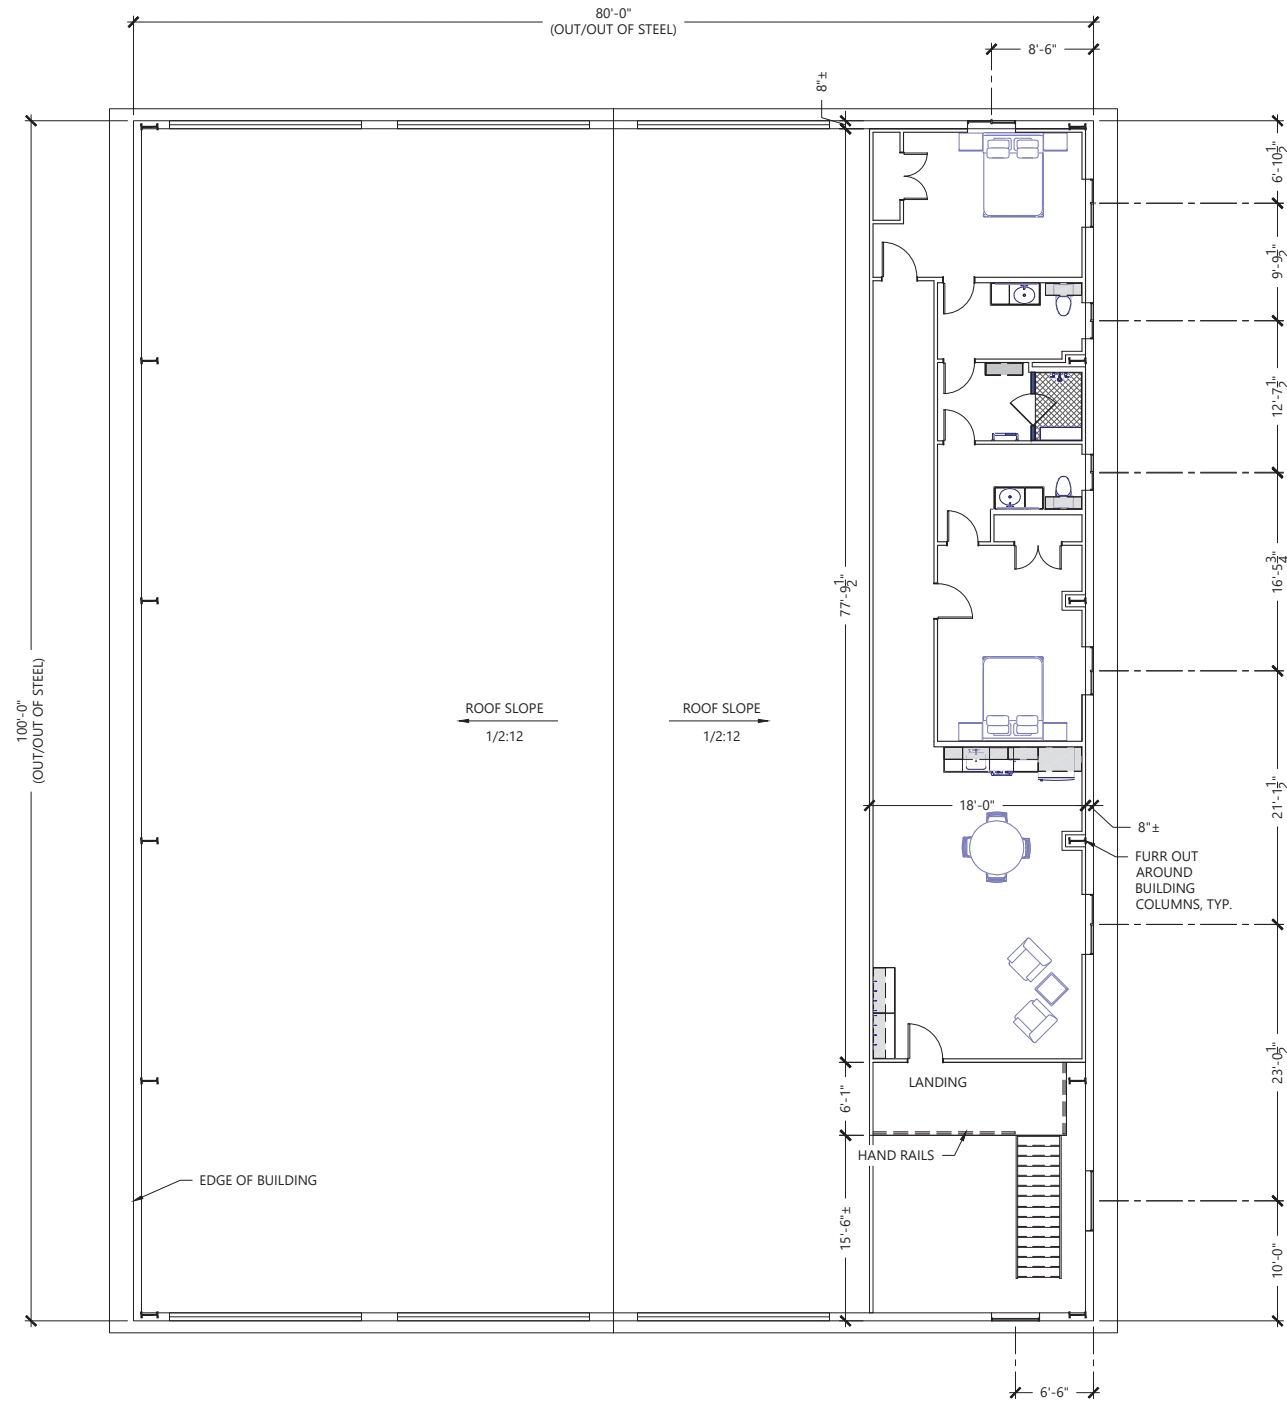

WH A1.0.1 **SECOND FLOOR PLAN VIEW**
 1/8" = 1'-0"
 (PLAN MIRRORED IN FIELD (N/S))

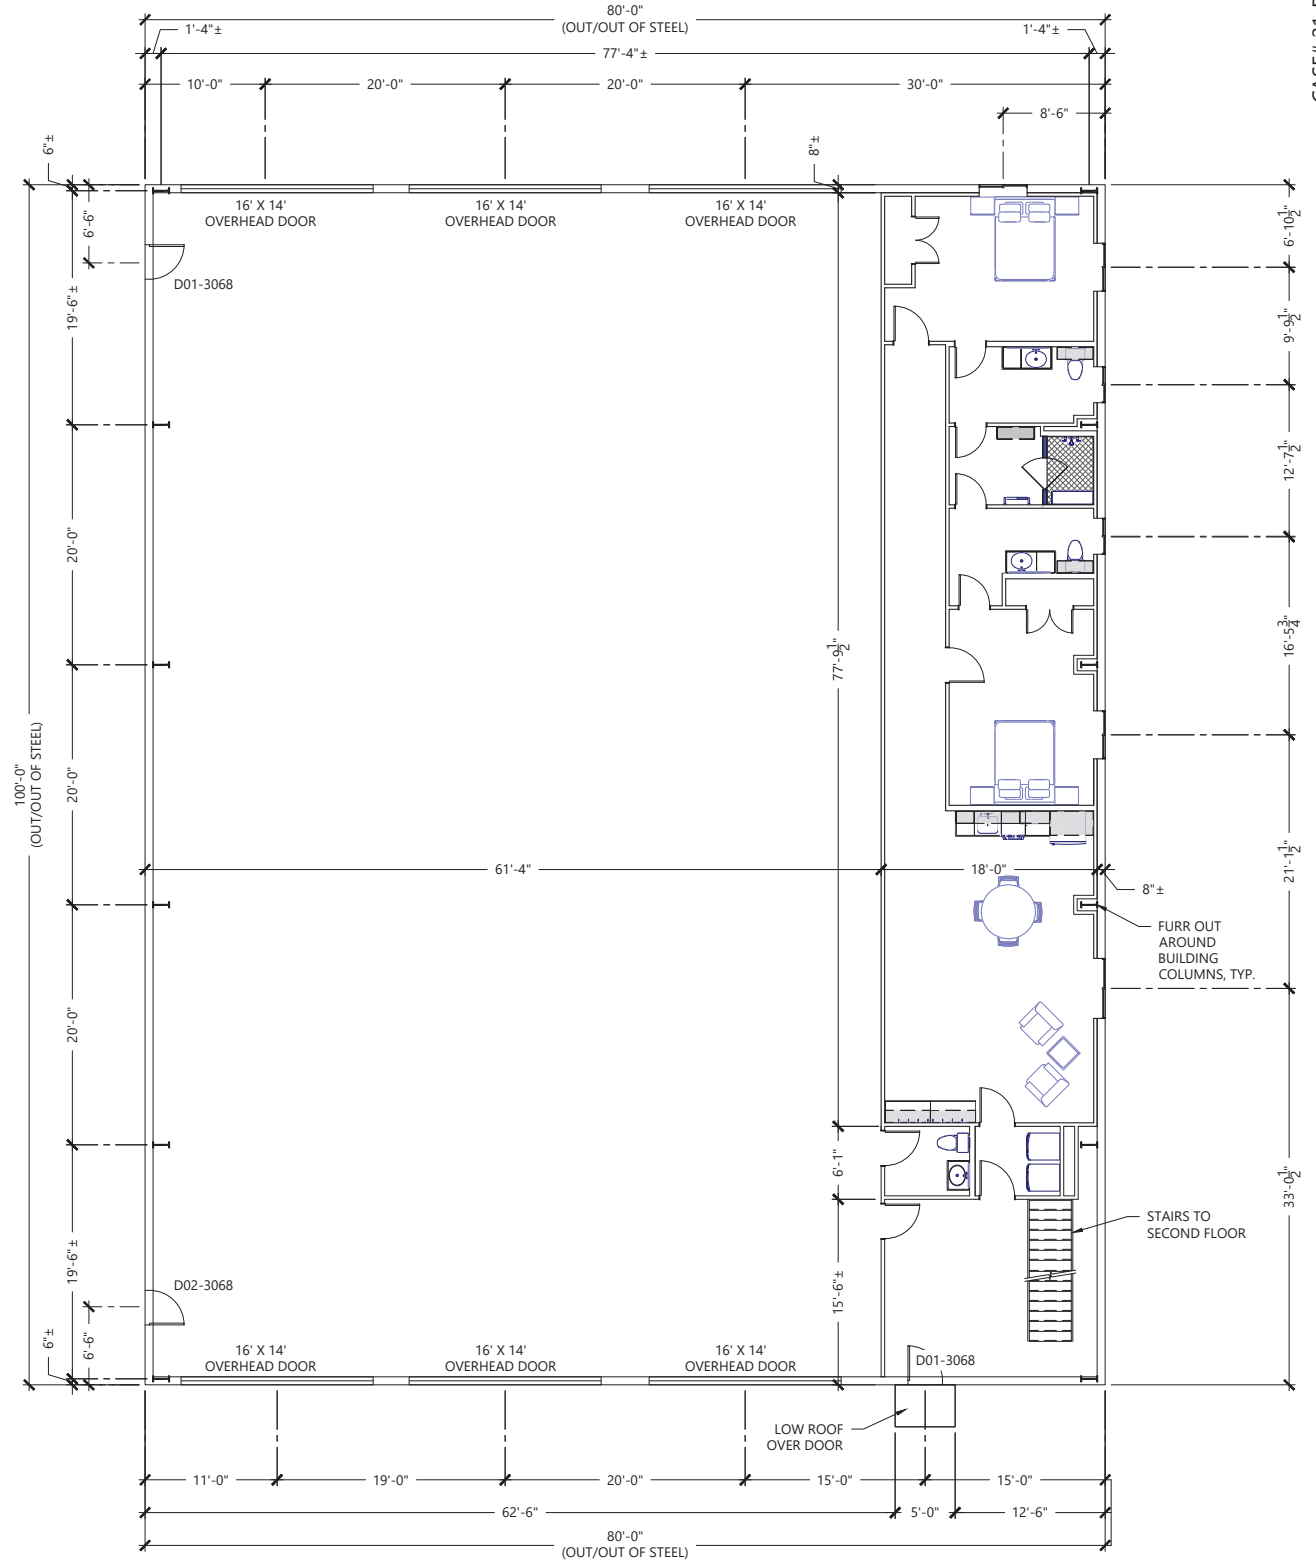

WH A1.0.2 **FIRST FLOOR PLAN VIEW**
 1/8" = 1'-0"
 (PLAN MIRRORED IN FIELD (N/S))

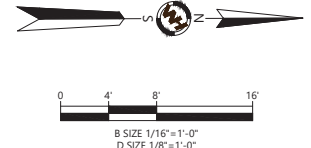

CASE# 21-DR-2002#2

Title: **VARGO QUARTER HORSES, LLC**

Shop Floor Plan

CITY OF SCOTTSDALE, AZ

Rev	Date	Description	By	Drawn By:
1.0	8/30/23	DRB APP SUBMITTAL	MSP	SDG
2.0	3/11/24	COS COMMENTS - RESUBMIT	CM	MSP
				MSP
				RLA
				Scale: 1/8" = 1'-0"

WESTERN HERITAGE
 CONSULTING ENGINEERING

307.215.7430
 info@westernhce.com

PO BOX 2117
 Mills, WY 82644

WH


Job Number: **23WHC802**

Sheet Number: **A1.0**


W:\Clients\23WHC802_VQHS\CAD&Drawings\Working\23WHC802_VQHS_Structuredwg_A1.1 APARTMENT FLOOR PLAN 3/7/2024 3:12:45 PM

WINDOW SCHEDULE		
NUMBER	SIZE	TYPE
W01	4040	LEFT SLIDING
W02	5040	LEFT SLIDING
W03	3020	LEFT SLIDING
W04	4040	FIXED
W05	5040	FIXED
VINYL, DOUBLE PANE, LOW E 366 (5040 = 5'0"x4'0")		


DOOR SCHEDULE		
NUMBER	SIZE	TYPE
D01	3068	EXTERIOR - LEFT SWING
D02	3068	EXTERIOR - RIGHT SWING
D03	3068	GARAGE FIRE DOOR - LEFT SWING
D04	3068	INTERIOR - LEFT SWING
D05	3068	INTERIOR - RIGHT SWING
D06	2868	INTERIOR - RIGHT SWING
D07	2868	INTERIOR - LEFT SWING
D08	4068	INTRIOR - DOUBLE HINGED

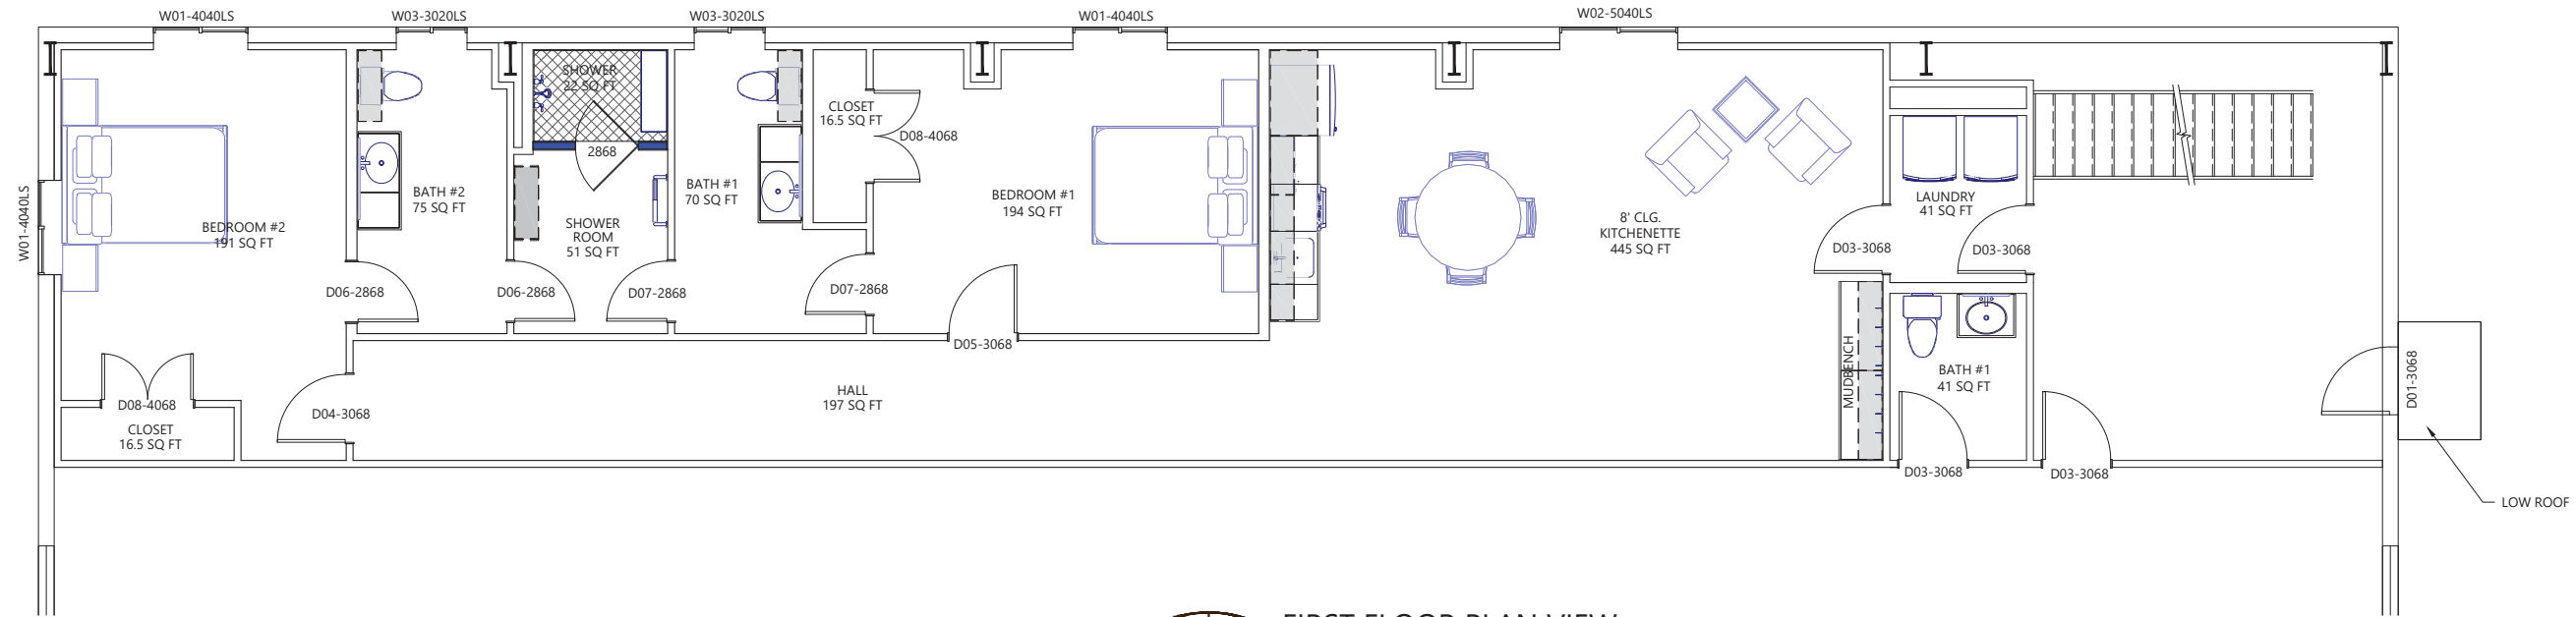

WH A1.1.2 FIRST FLOOR PLAN VIEW
1/4" = 1'-0"

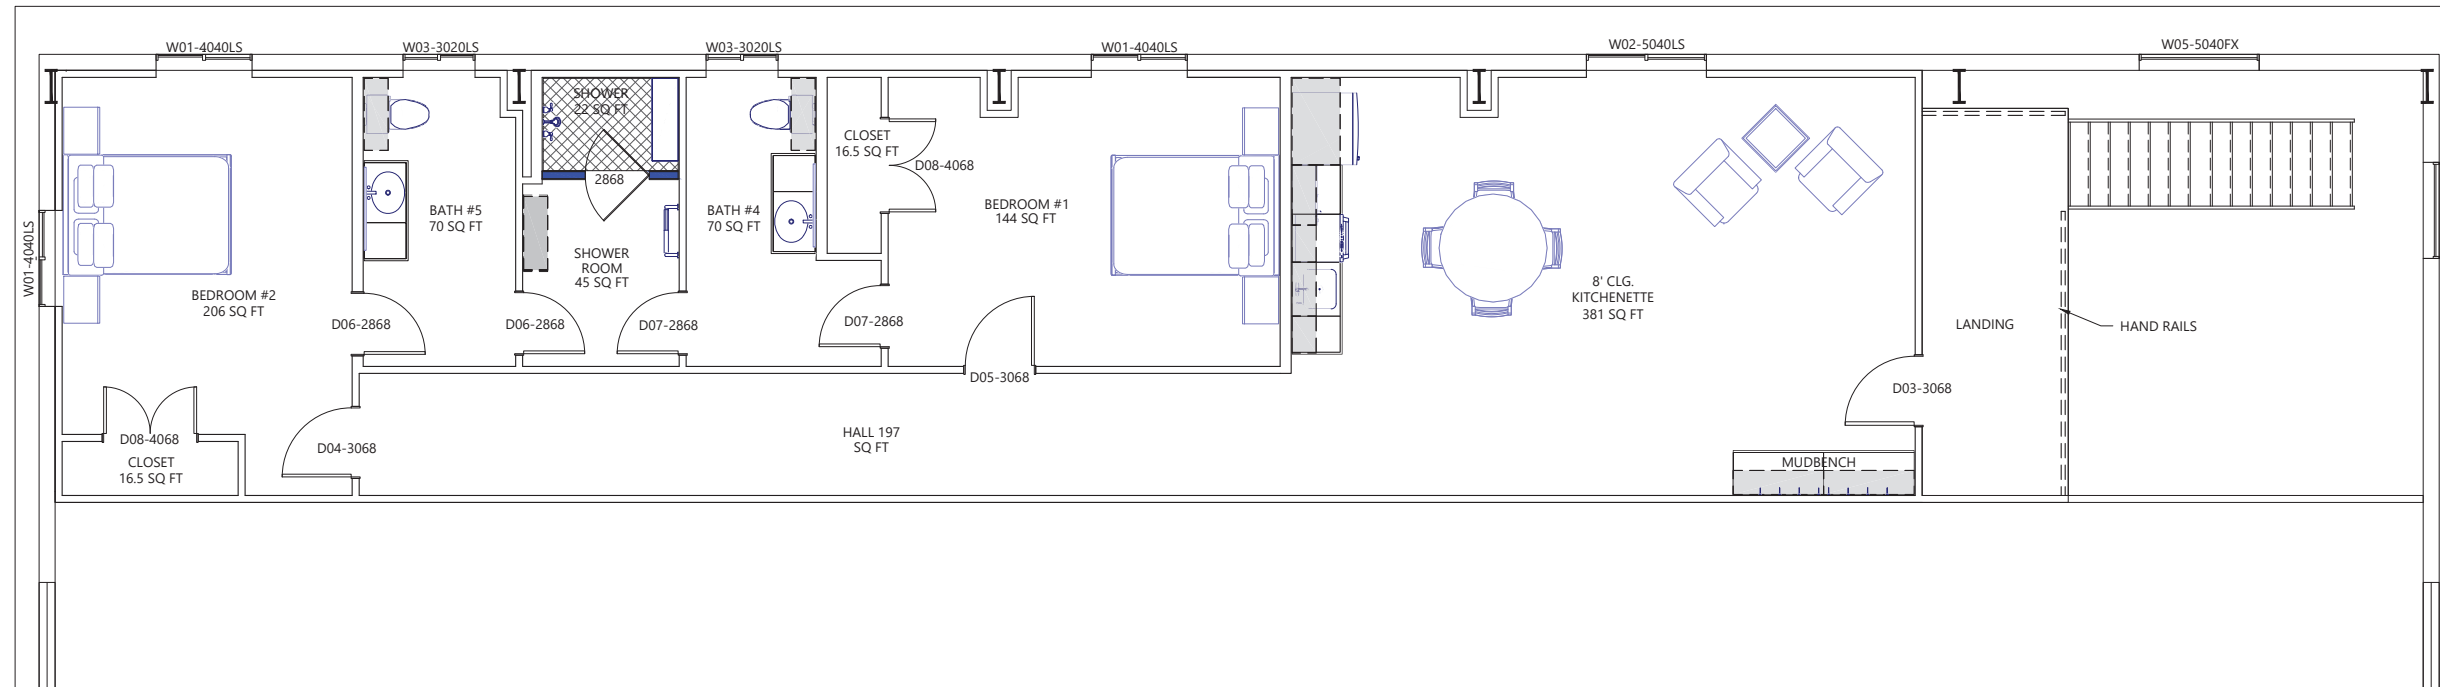

WH A1.1.1 SECOND FLOOR PLAN VIEW
1/4" = 1'-0"

 

CASE# 21-DR-2002#2

VARGO QUARTER HORSES, LLC
APARTMENT FLOOR PLANS
CITY OF SCOTTSDALE, AZ

Rev	Date	Description	By	Drawn By:	Title:
1.0	8/30/23	DRB APP SUBMITTAL	MSP	SDG	
2.0	3/11/24	COS COMMENTS - RESUBMIT	CM	MSP	
				MSP	
				RLA	
				Scale:	1/4" = 1'-0"

WESTERN HERITAGE
CONSULTING ENGINEERING
307.215.7430
info@westernhce.com
PO BOX 2117
Mills, WY 82644

Job Number:
23WHC802
Sheet Number:
A1.1