

COLOR AND MATERIAL BOARD

ROOF/WALL PBR METAL PANEL



ROOF, TRIM, & WAINSCOTTING
 - COCOA BROWN
 LRV = 7.22
 VALUE = 2
 CHROMA = 2


WALL
 - SAHARA TAN
 LRV = 32.38
 VALUE = 6
 CHROMA = 4

STONE VENEER



AUTUMN HORIZON
STONE WAINSCOTTING
 LRV = 21.05
 VALUE = 5
 CHROMA = 4

NOTE: COLOR SELECTIONS ARE APPROXIMATE. NO MATERIALS OR COLORS WILL HAVE AN LRV VALUE GREATER THAN 35%, A CHROMA GREATER THAN 6, OR A VALUE GREATER THAN 6 INDICATED IN THE MUNSELL BOOK OF COLOR.

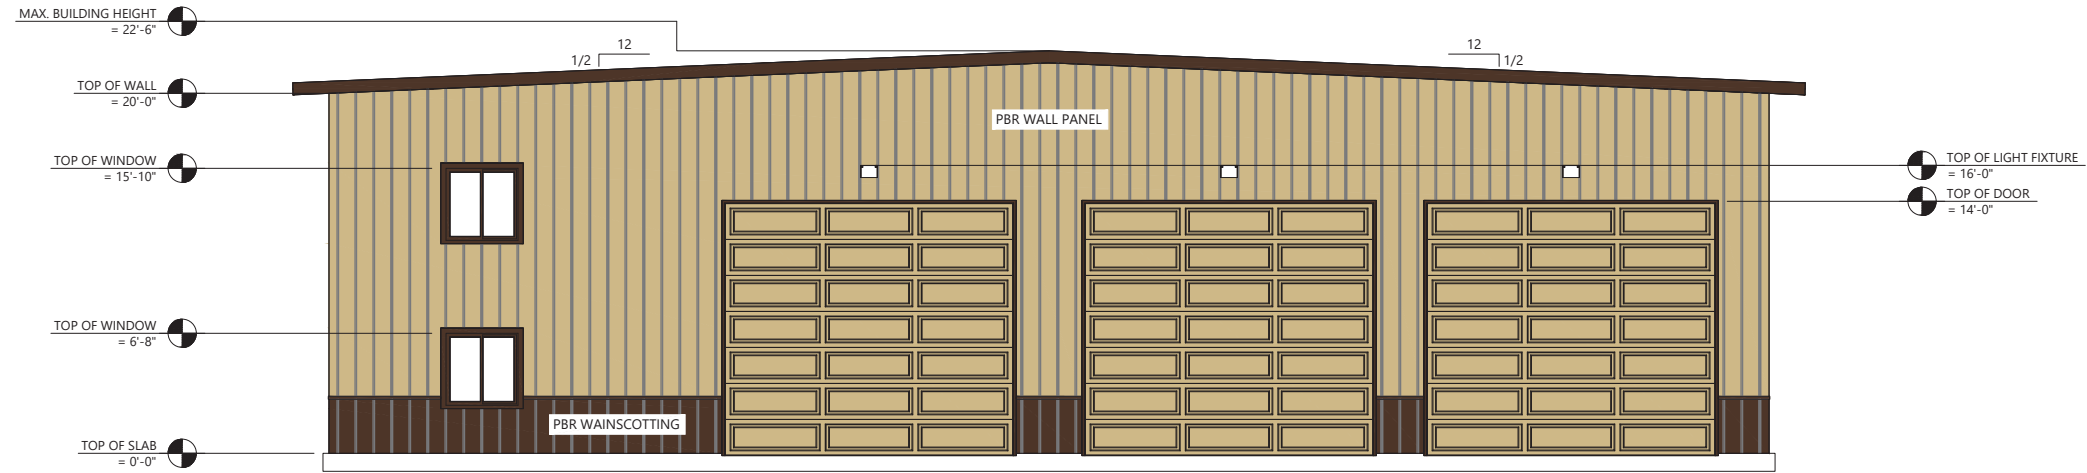

WEST ELEVATION (MIRRORED)
 3/16" = 1'-0"



EAST ELEVATION (MIRRORED)
 3/16" = 1'-0"

21-DR-2022#2
STIPULATION SET
RETAIN FOR RECORDS
APPROVED

6/20/2024
 DATE APPROVED BY

W:\Clients\23WHC802_VQHS\CAD&Drawings\Working\23WHC802_VQHS_Structure.dwg A2.0 SHOP ELEVS 3/7/2024 3:12:45 PM

CASE# 21-DR-2002#2

Title: VARGO QUARTER HORSES, LLC

SHOP ELEVATIONS

CITY OF SCOTTSDALE, AZ

Rev	Date	Description	By	Drawn By:
1.0	8/30/23	DRB APP SUBMITTAL	MSP	SDG
2.0	3/11/24	COS COMMENTS - RESUBMIT	CM	MSP
				Designed By: MSP
				Reviewed By: RLA
				Scale: D3/16" = 1'-0"
				B3/32" = 1'-0"

WESTERN HERITAGE
 CONSULTING ENGINEERING


307.215.7430
 info@westernhce.com

PO BOX 2117
 Mills, WY 82644


Job Number: 23WHC802

Sheet Number: A2.0

W:\Clients\23WHC802_VQHS\CAD&Drawings\Working\23WHC802_VQHS_Structuredwg_A2.1_SHOP_ELEVS_3/7/2024_3:12:45 PM

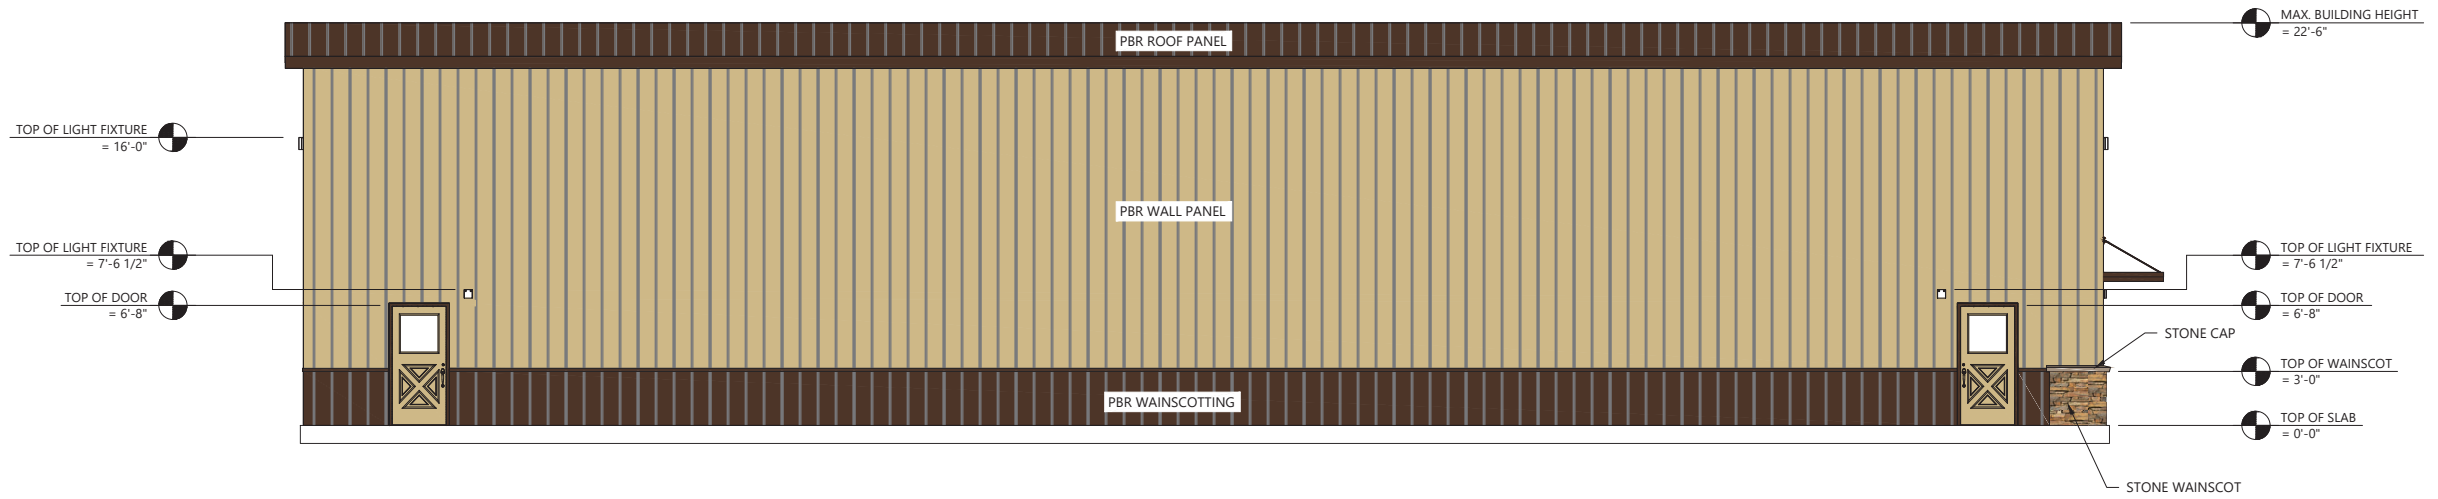

WI A2.1.1 NORTH ELEVATION (MIRRORED)
3/16" = 1'-0"

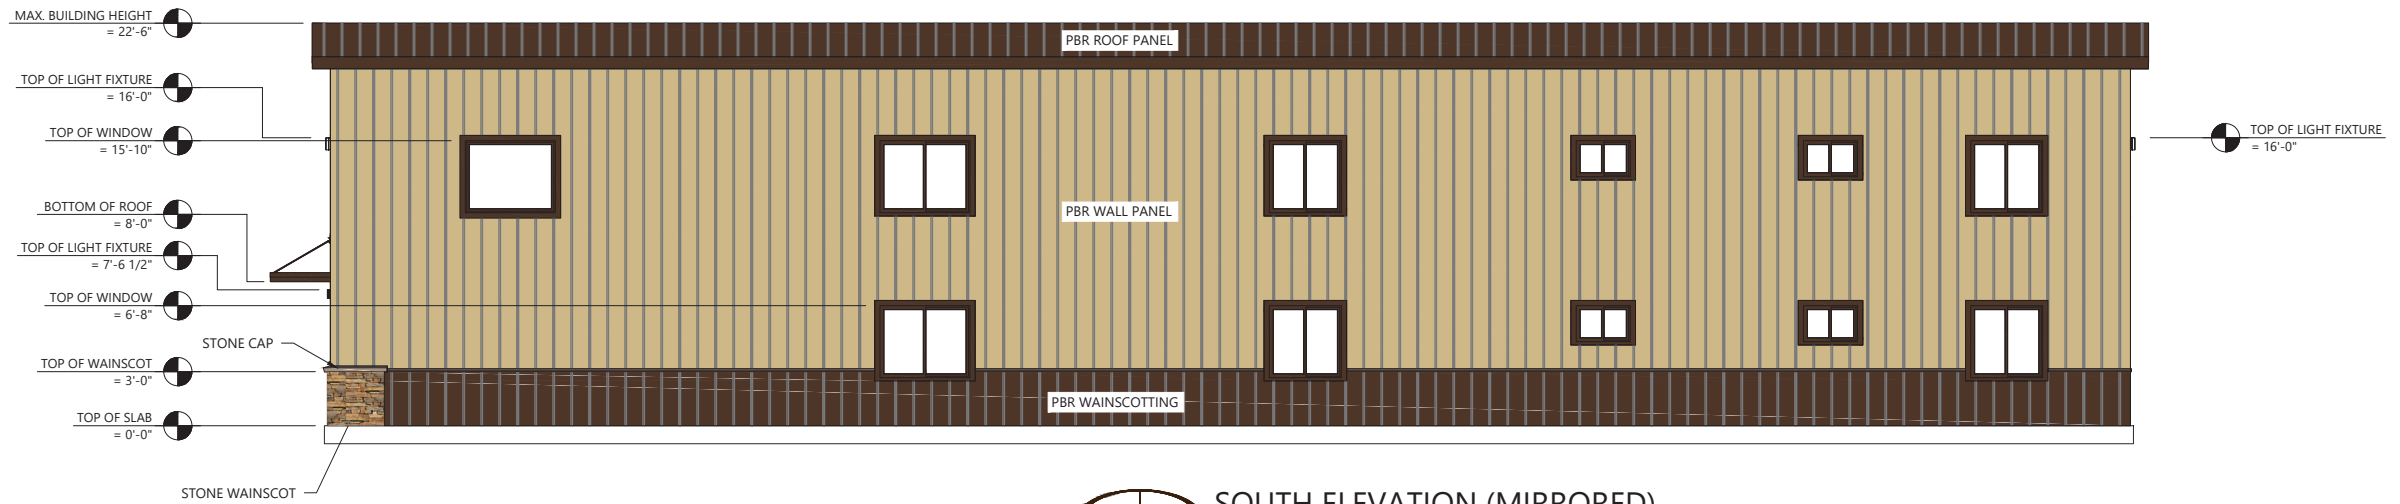

WI A2.1.2 SOUTH ELEVATION (MIRRORED)
3/16" = 1'-0"

CASE# 21-DR-2002#2

Title:		VARGO QUARTER HORSES, LLC	
Drawn By:	SDG	Designed By:	MSP
By:	CM	Reviewed By:	RLA
Description	DRB APP SUBMITTAL	Scale:	D:3/16" = 1'-0" B:3/32" = 1'-0"
Date	8/30/23		
Rev	1.0	DRB APP SUBMITTAL	
	2.0	COS COMMENTS - RESUBMIT	

WESTERN HERITAGE
CONSULTING ENGINEERING

WI

307.215.7430
info@westernhce.com

PO BOX 2117
Mills, WY 82644

Job Number:
23WHC802

Sheet Number:
A2.1