



1 NORTH ELEVATION
SCALE: 1/8" = 1'-0"

2 SOUTH ELEVATION
SCALE: 1/8" = 1'-0"

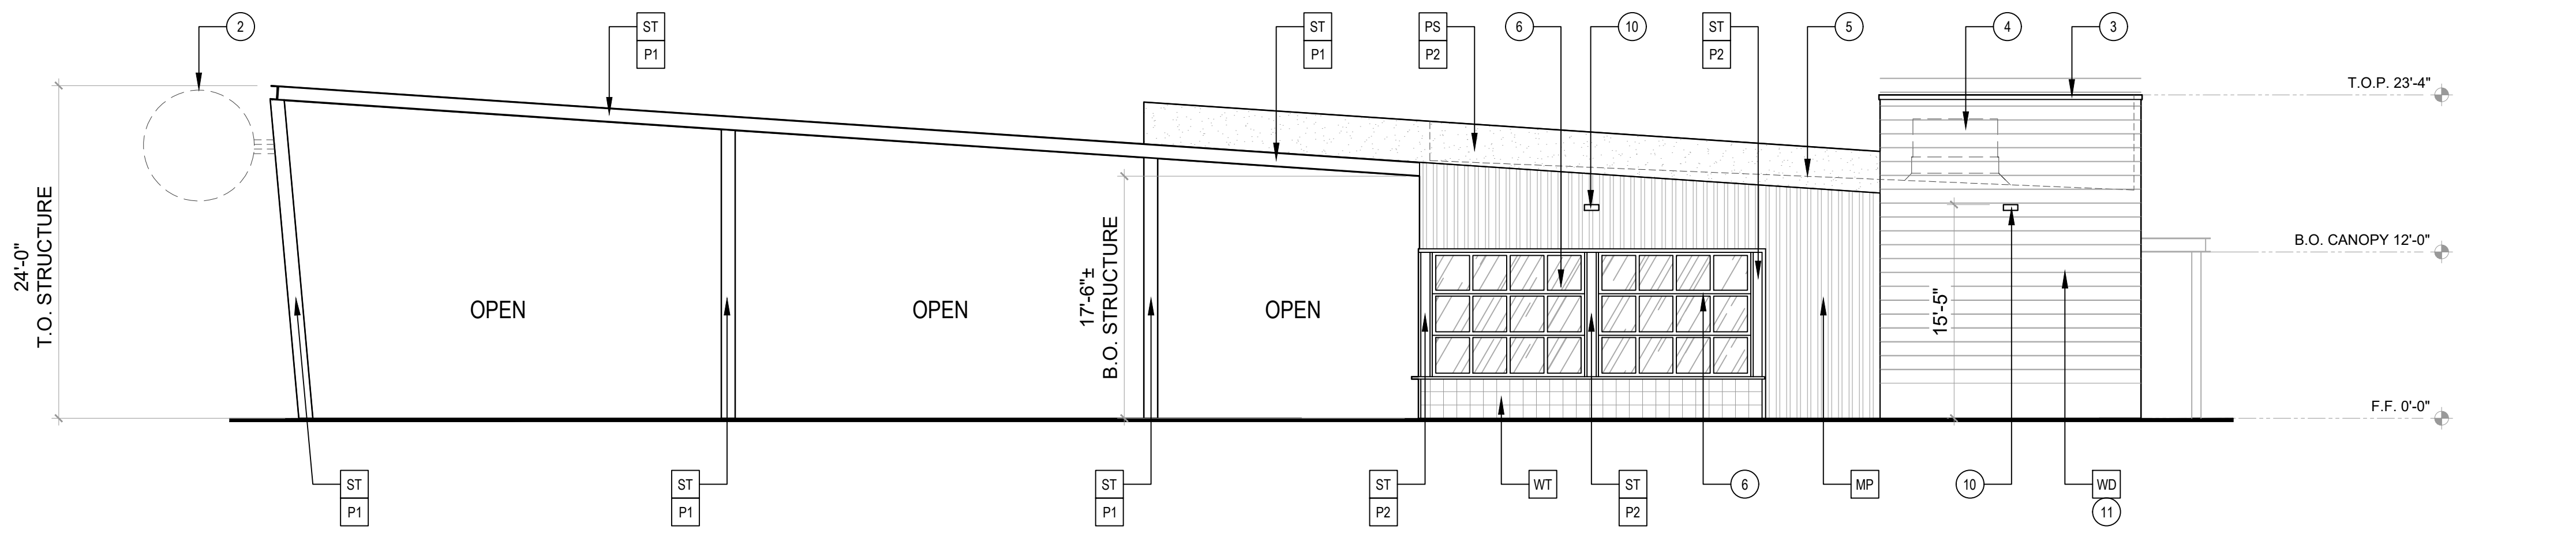

3 EAST ELEVATION
SCALE: 1/8" = 1'-0"

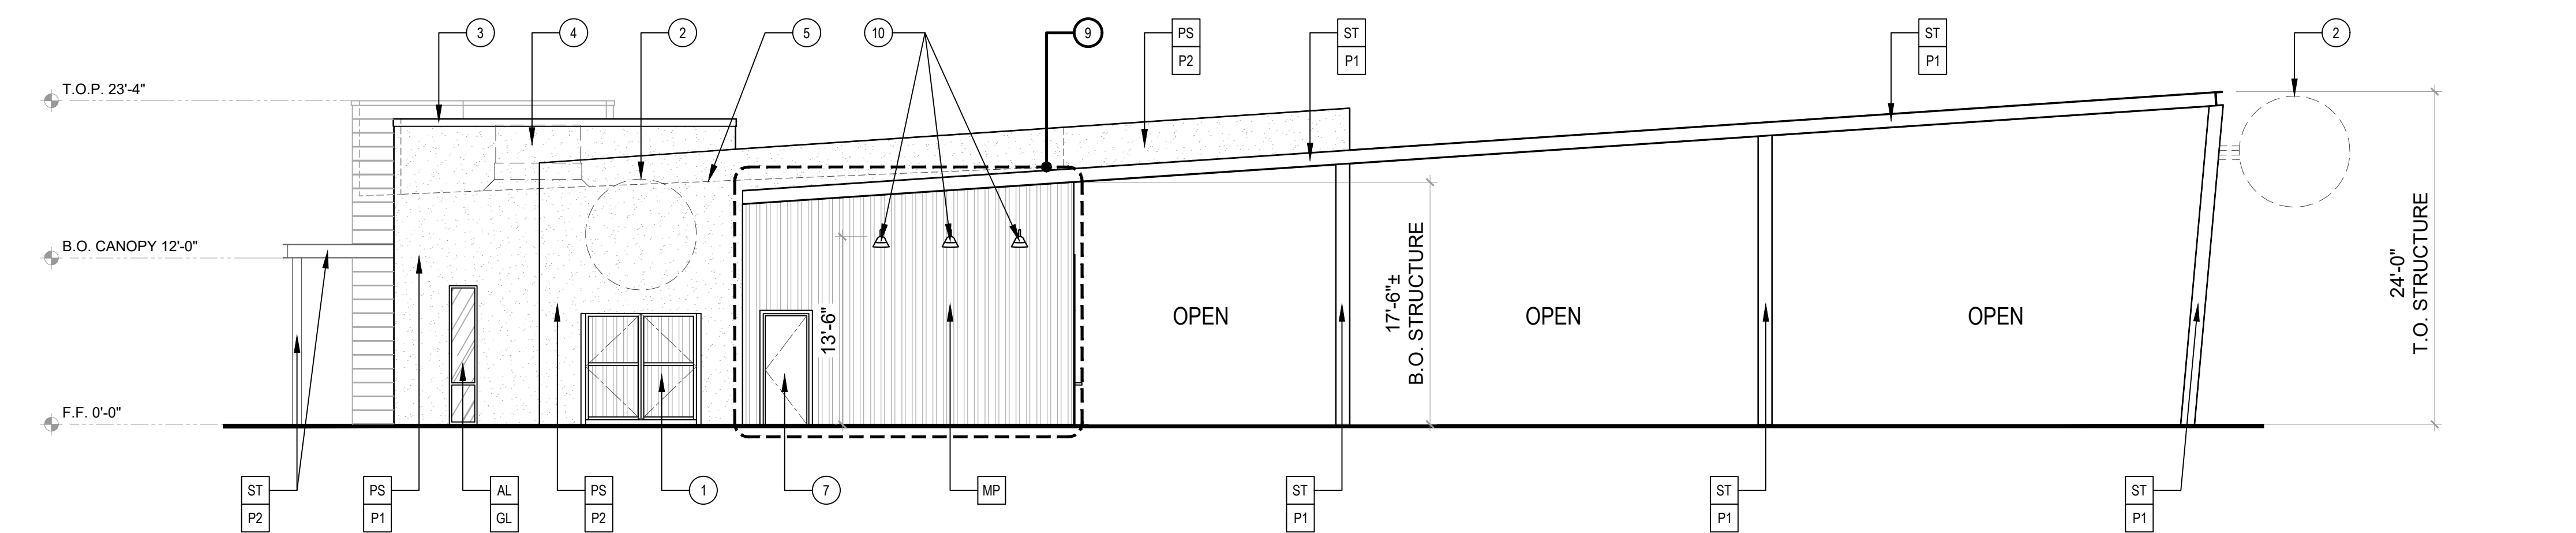

4 WEST ELEVATION
SCALE: 1/8" = 1'-0"

MATERIALS

- MP CORRUGATED METAL PANEL
MFR: ATAS
COLOR: "SIAM BLUE"
- PS PAINTED STUCCO FINISH
"SEE PAINT SCHEDULE FOR COLOR"
- ST PAINTED STEEL MEMBER
"SEE PAINT SCHEDULE FOR COLOR"
- WD WOOD/PVC PLANK
MFR: TIMBERTECH
COLOR: "WEATHERED TEAK"
- WT 8" X 8" WALL TILE (BUTT JOINTED)
MFR: CEMENT TILE SHOP
COLOR: "BISTRO"

STOREFRONT

- AL ANODIZED ALUMINUM
COLOR: BLACK
- GL SOLAR BAND
COLOR: "GRAY"

PAINT SCHEDULE

- P1 SHERWIN WILLIAMS - SW 7008
"ALABASTER" LRV - 82
- P2 SHERWIN WILLIAMS - SW 7069
"IRON ORE" LRV - 6

KEY NOTES

- SES GATE - PAINTED "P1".
- SIGNAGE PLACEHOLDER - NOT PART OF SCOPE.
- METAL CAP - PAINTED "P2".
- HVAC UNIT BEYOND.
- LINE OF ROOF BEYOND.
- BI-FOLDING VERTICAL DOOR.
- HOLLOW METAL DOOR - PAINTED "P2".
- TENSILE FABRIC SHADE CANOPY - NOT PART OF SCOPE.
- DEDICATED AREA FOR ARTIST'S MURAL.
- LIGHT FIXTURES - SEE LIGHTING AND PHOTOMETRIC PLANS FOR DETAILS.
- 1/2" VERTICAL REVEAL BETWEEN PLANKS.

GENERAL NOTES

- TENSILE FABRIC SHADE STRUCTURE ABOVE ADJOINING COURTS. DETAILS PROVIDED BY THIRD PARTY.
- PROVIDE 3" METAL FRAME AROUND OPENINGS LOCATED WITH CORRUGATED METAL PANEL AREAS.




2039 E RICE DR., TEMPE
AZ, 85283
480-589-3793
VINCE@DALKEDESIGNGROUP.COM



McDOWELL PICKLE LLC.
PICKLE & POUR
7300 E. McDOWELL RD
SCOTTSDALE, AZ

NUMBER REVISION DATE

SEAL

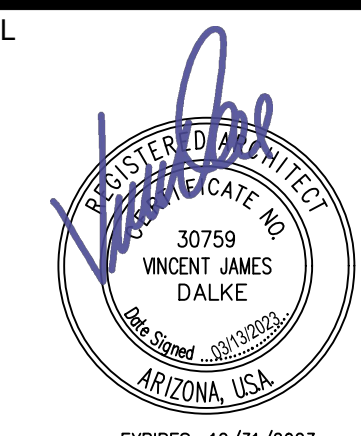

SHEET TITLE
PRELIMINARY EXT. ELEVATIONS

ISSUE DATE 11/15/23
DRAWN KAW
CHECKED BY VJD
PROJECT NUMBER -

DRAWING NO.

A3.1

REV

10.30.2023