



03 LEVEL 05 GARAGE

SCALE: 1" = 40'-0"

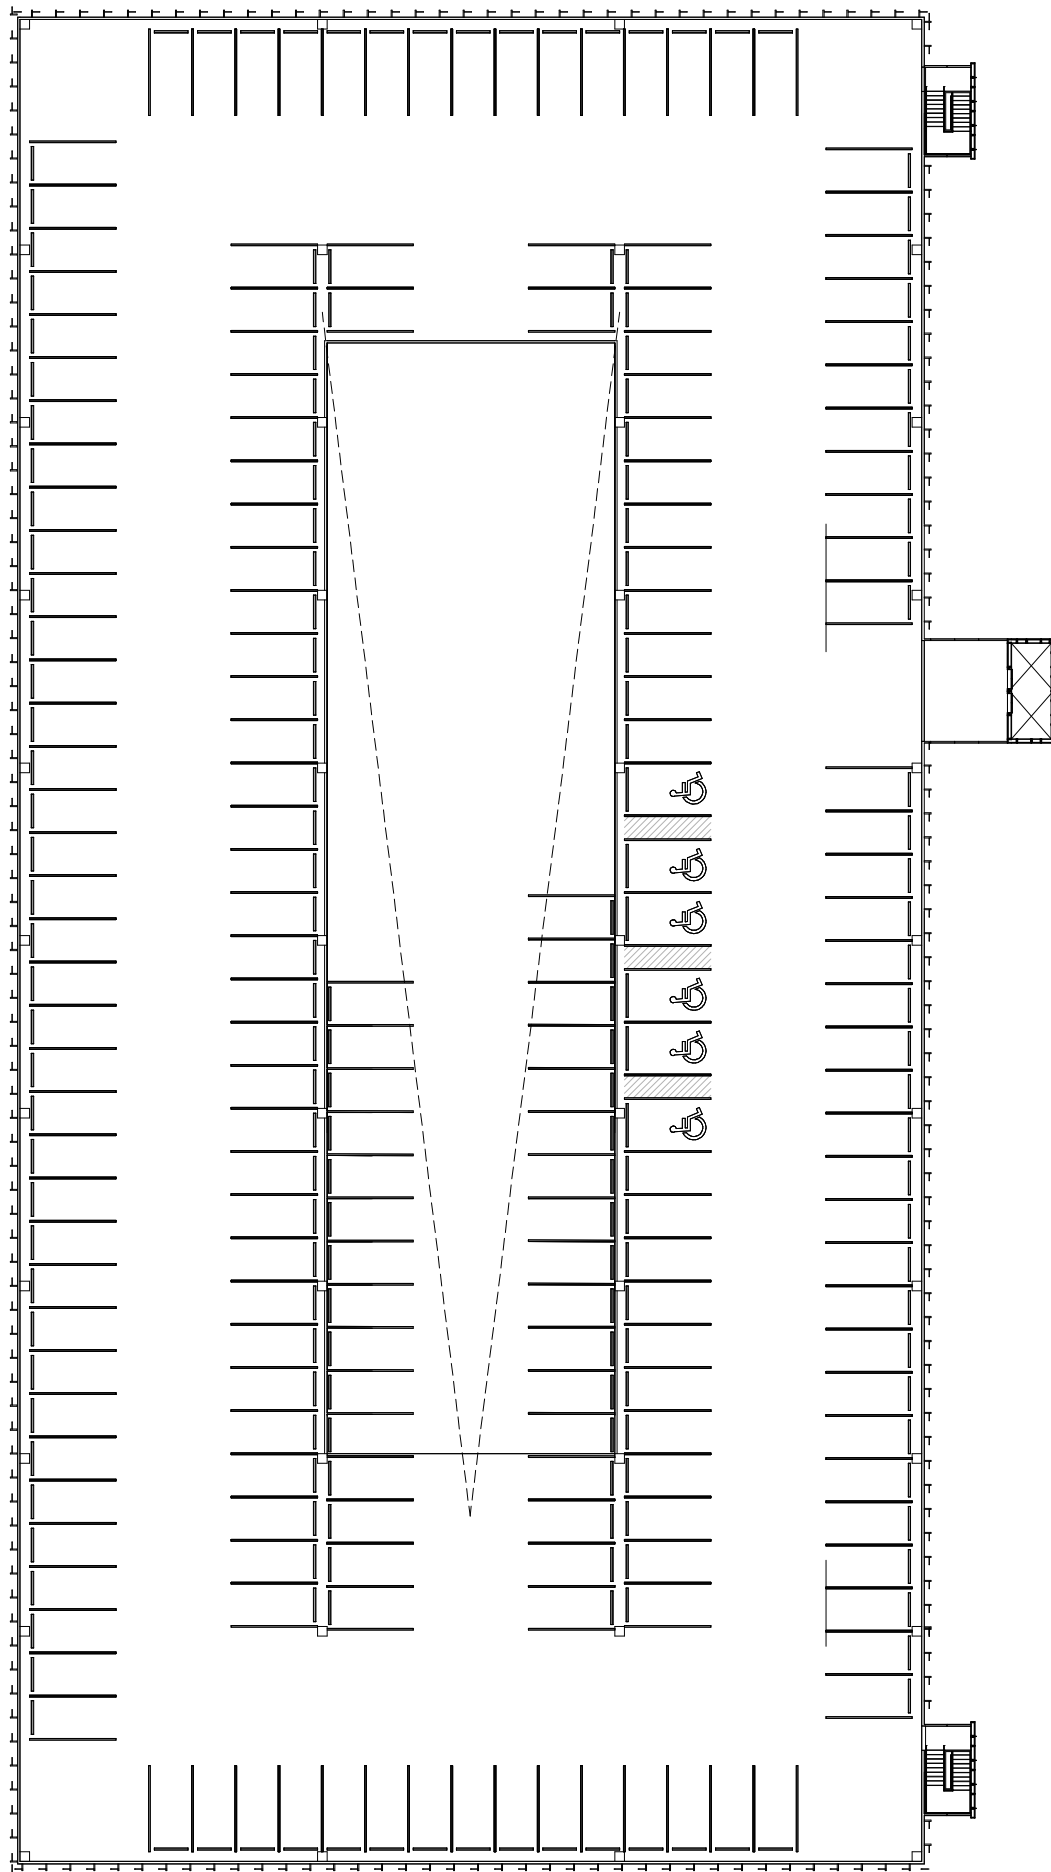


02 LEVEL 02-04 GARAGE

SCALE: 1" = 40'-0"

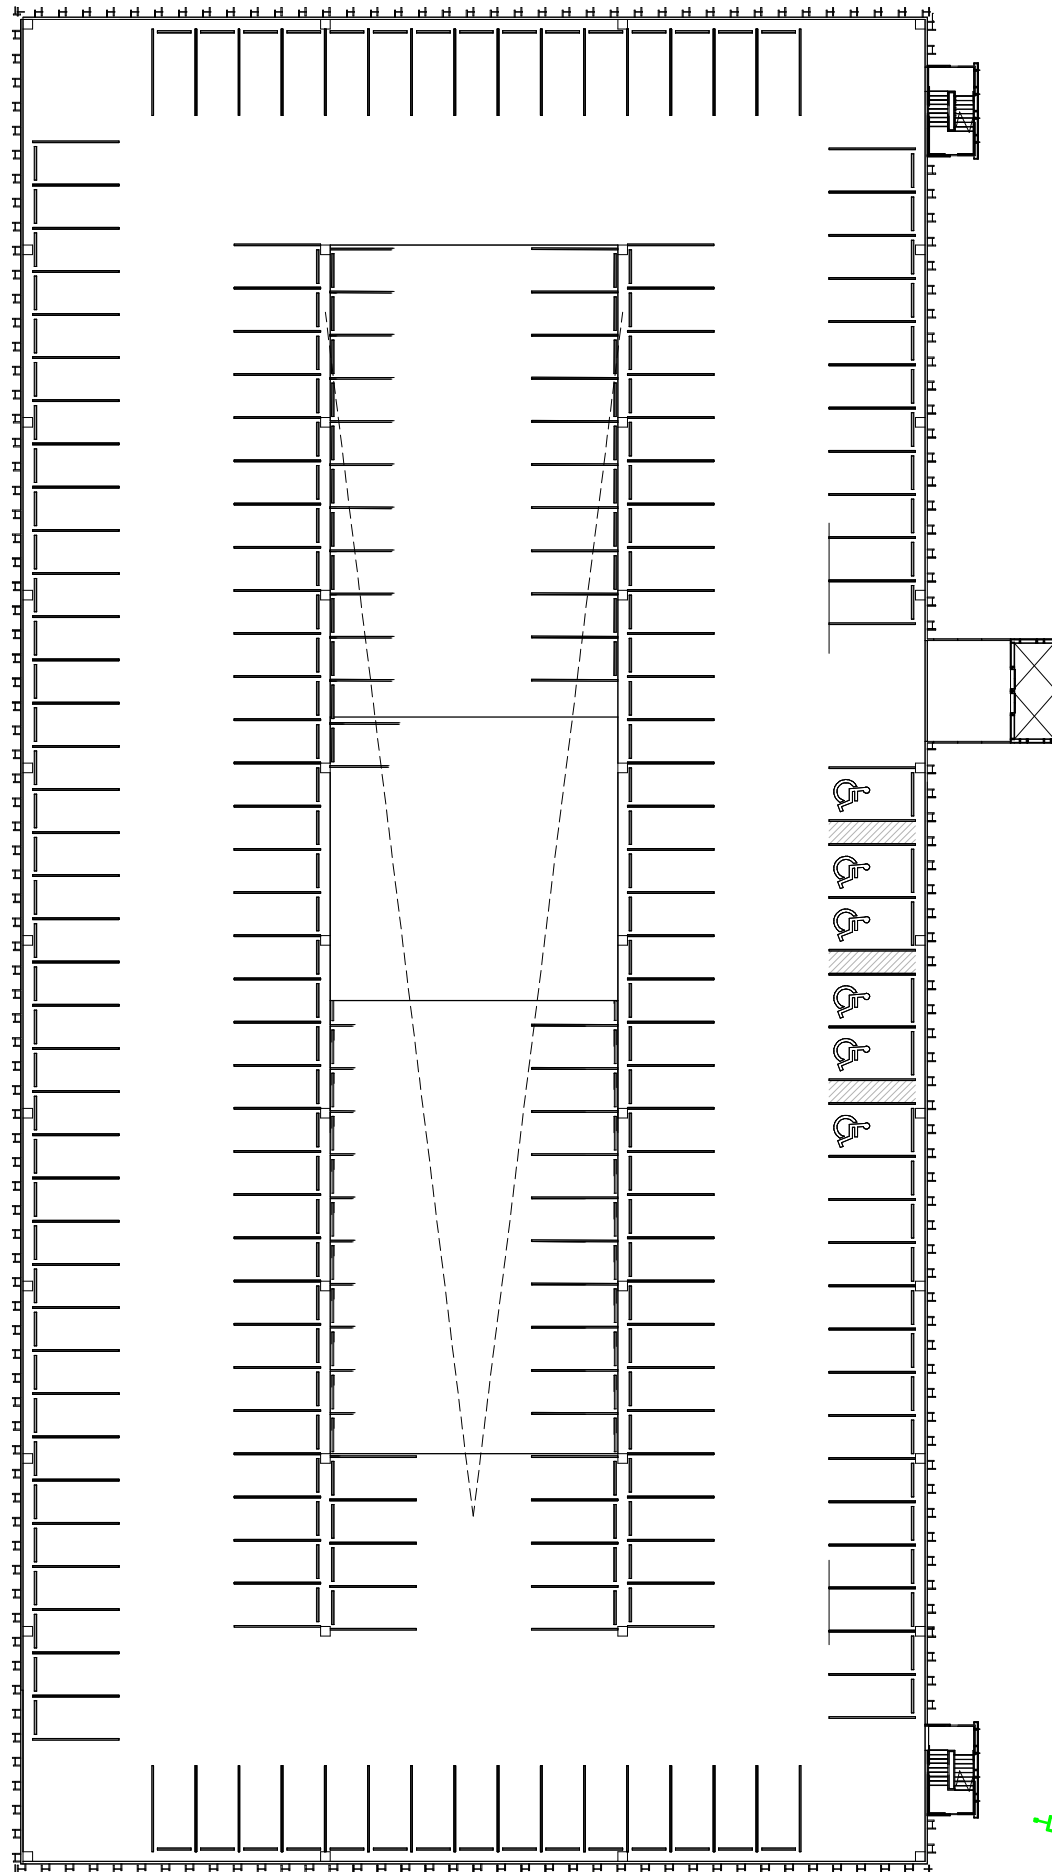


01 LEVEL 01 GARAGE

SCALE: 1" = 40'-0"

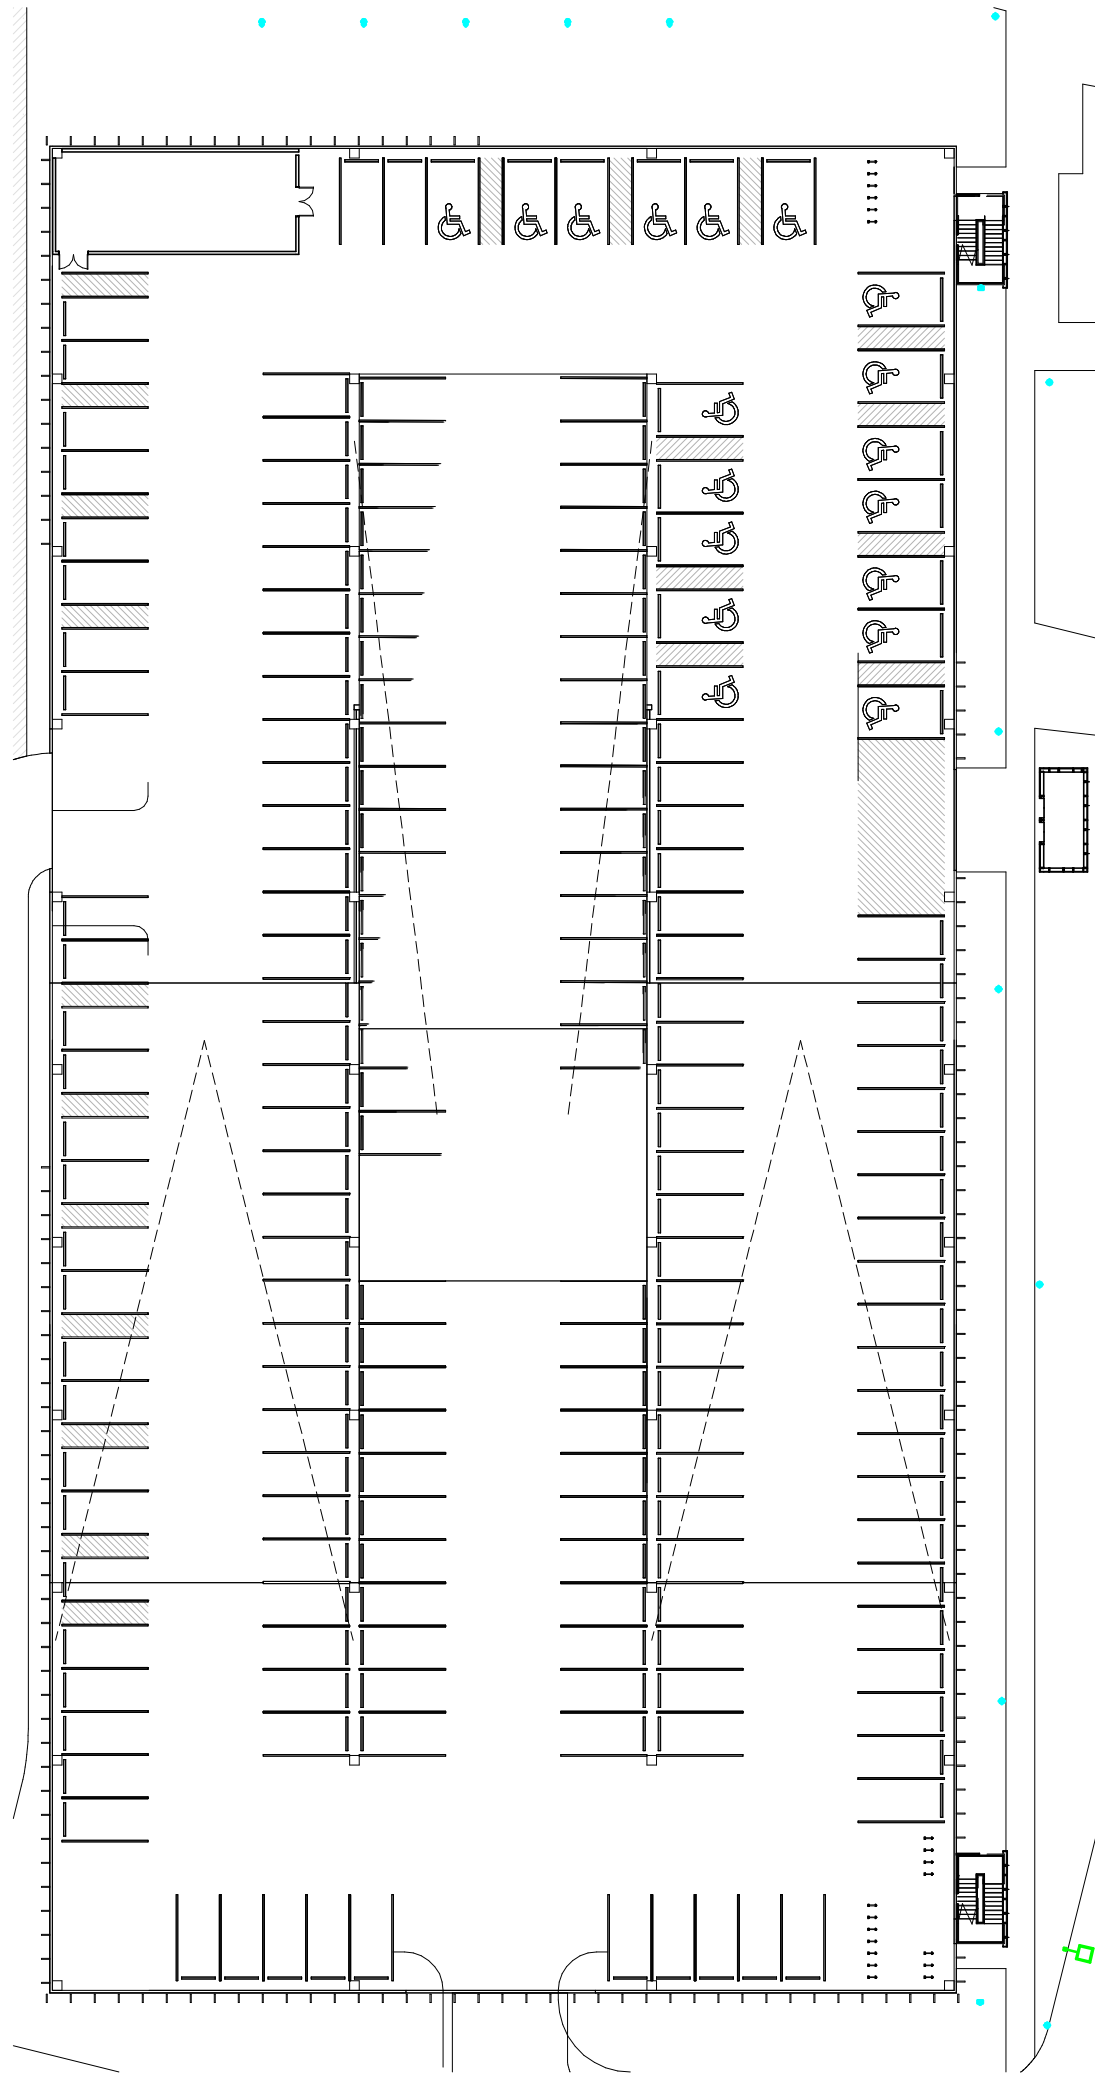

## SHEET NOTES

## KEY PLAN

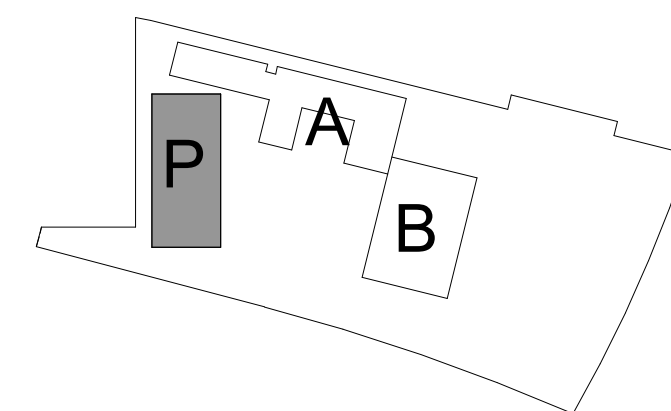

## STAMP

CASE PRE-APP #: 3-DR-2024  
CASE PRE-APP #: 69-PA-2024

# ASM SCOTTSDALE

7400 EAST MAYO BOULEVARD  
SCOTTSDALE, AZ 85255

## Gensler

2575 E Camelback Rd  
Suite 175  
Phoenix, AZ 85016  
United States

Tel 602.523.4900  
Fax 602.523.4949

△ Date	Description
03/01/24	DESIGN REVIEW SUBMITTAL
06/28/24	DESIGN REVIEW RESUBMITTAL
08/30/24	DESIGN REVIEW RESUBMITTAL

Seal / Signature

**NOT FOR  
CONSTRUCTION**

Project Name

ASM

Project Number

057.8405.000

Description

FLOOR PLANS GARAGE

Scale

1" = 40'-0"

**DRB-44.4**