


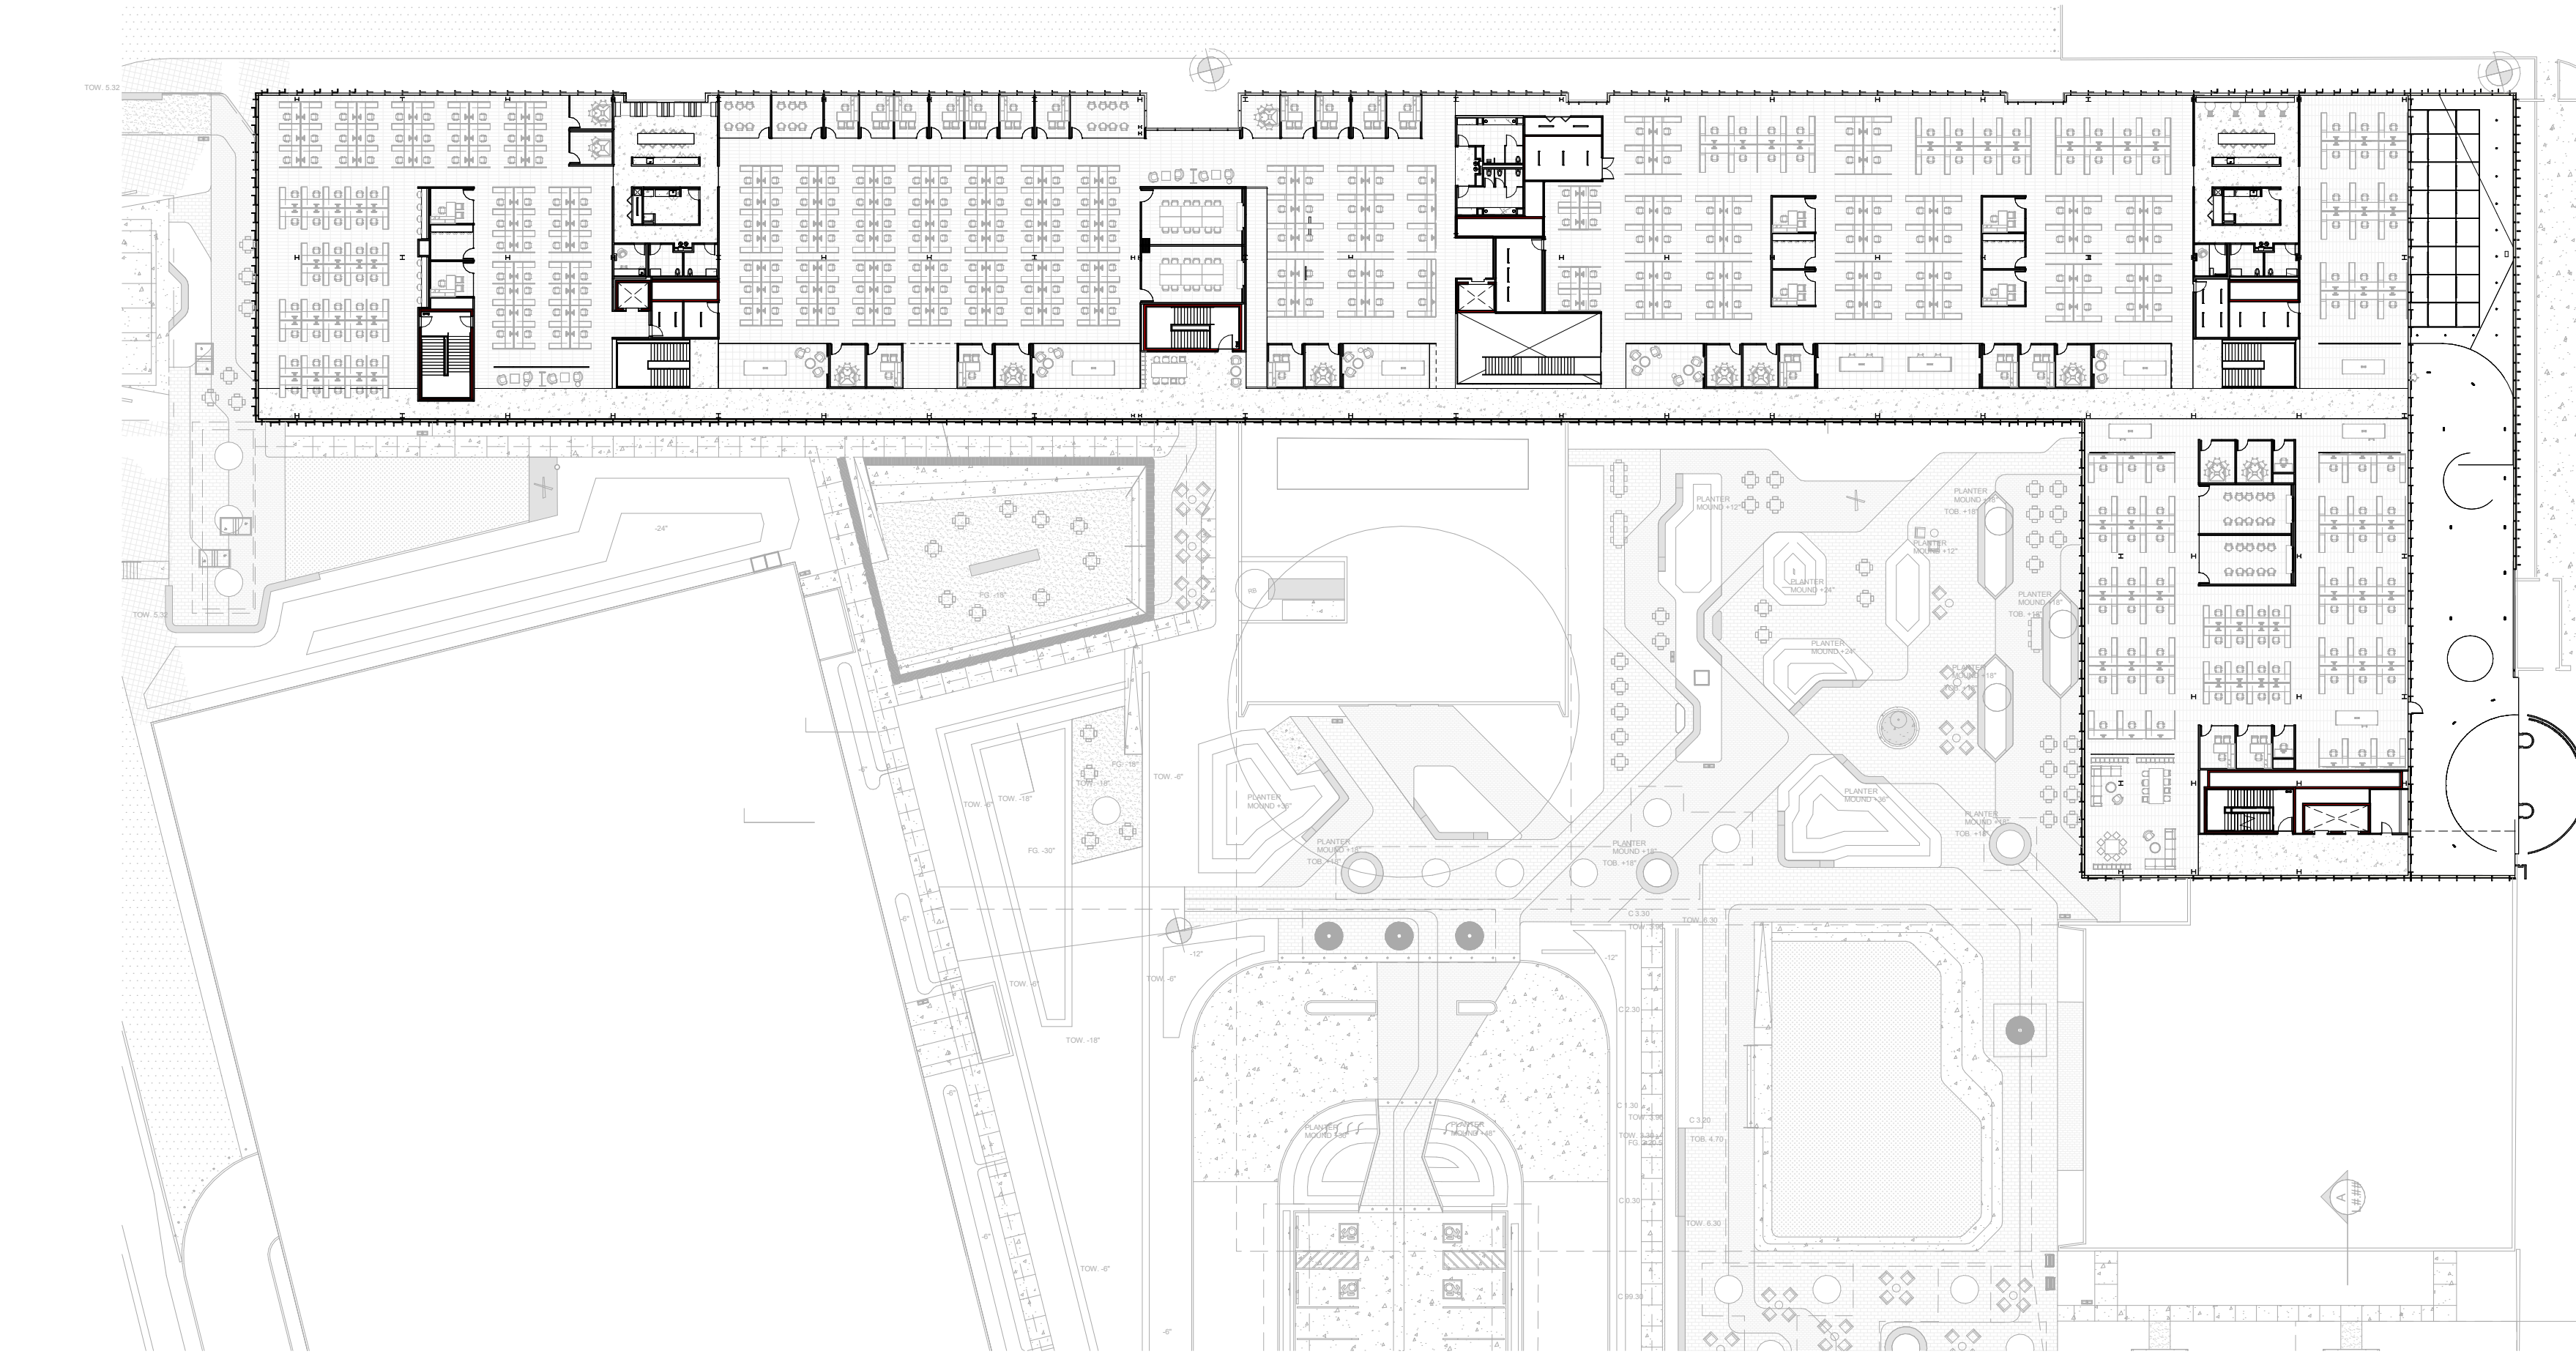

01 LEVEL 03 OFFICE
SCALE: 1" = 40'-0"

SHEET NOTES


ASM
SCOTTSDALE
7400 EAST MAYO BOULEVARD
SCOTTSDALE, AZ 85255

Gensler

2575 E Camelback Rd
Suite 175
Phoenix, AZ 85016
United States
Tel: 602.523.4900
Fax: 602.523.4949

△	Date	Description
	06/28/24	DESIGN REVIEW RESUBMITTAL
	08/30/24	DESIGN REVIEW RESUBMITTAL

KEY PLAN

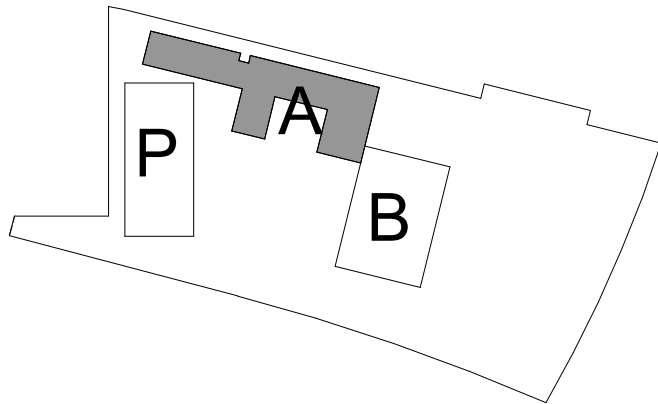

Seal / Signature

**NOT FOR
CONSTRUCTION**

Project Name

ASM

Project Number

057.8405.000

Description

FLOOR PLANS OFFICE

Scale

1" = 40'-0"

DRB-44.2

CASE PRE-APP #: 3-DR-2024
CASE PRE-APP #: 69-PA-2024