



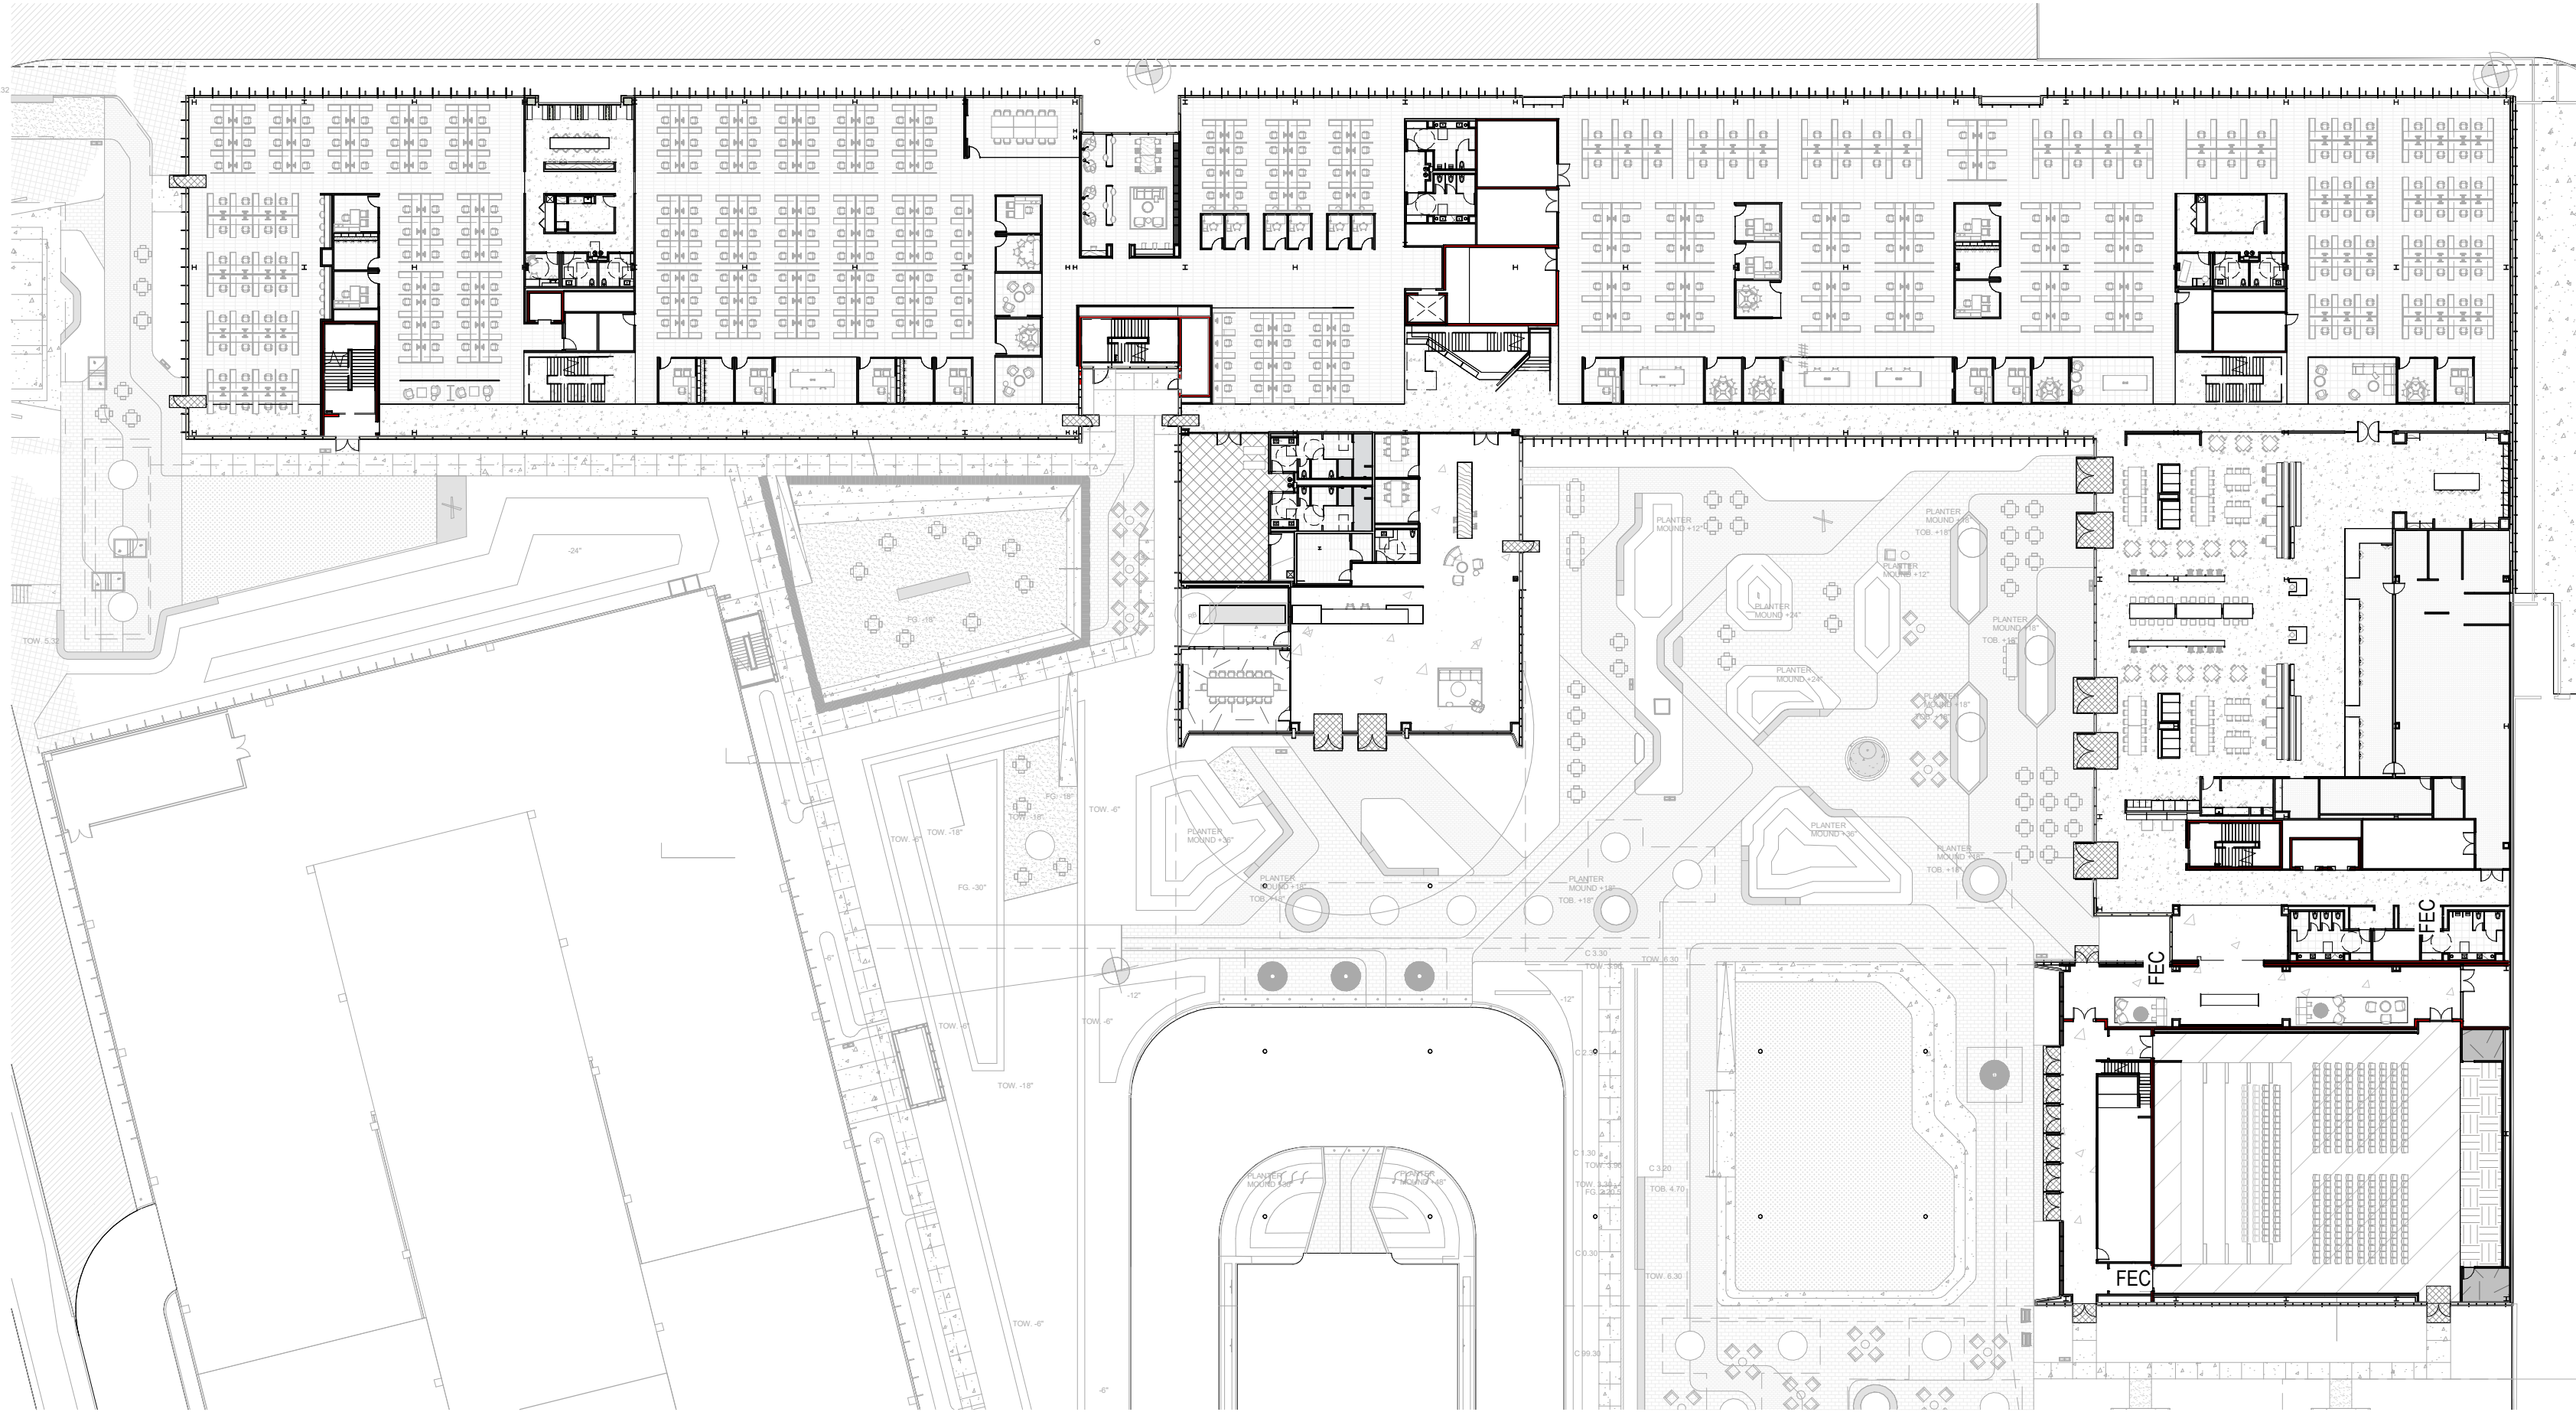

01 LEVEL 01 OFFICE
SCALE: 1" = 40'-0"

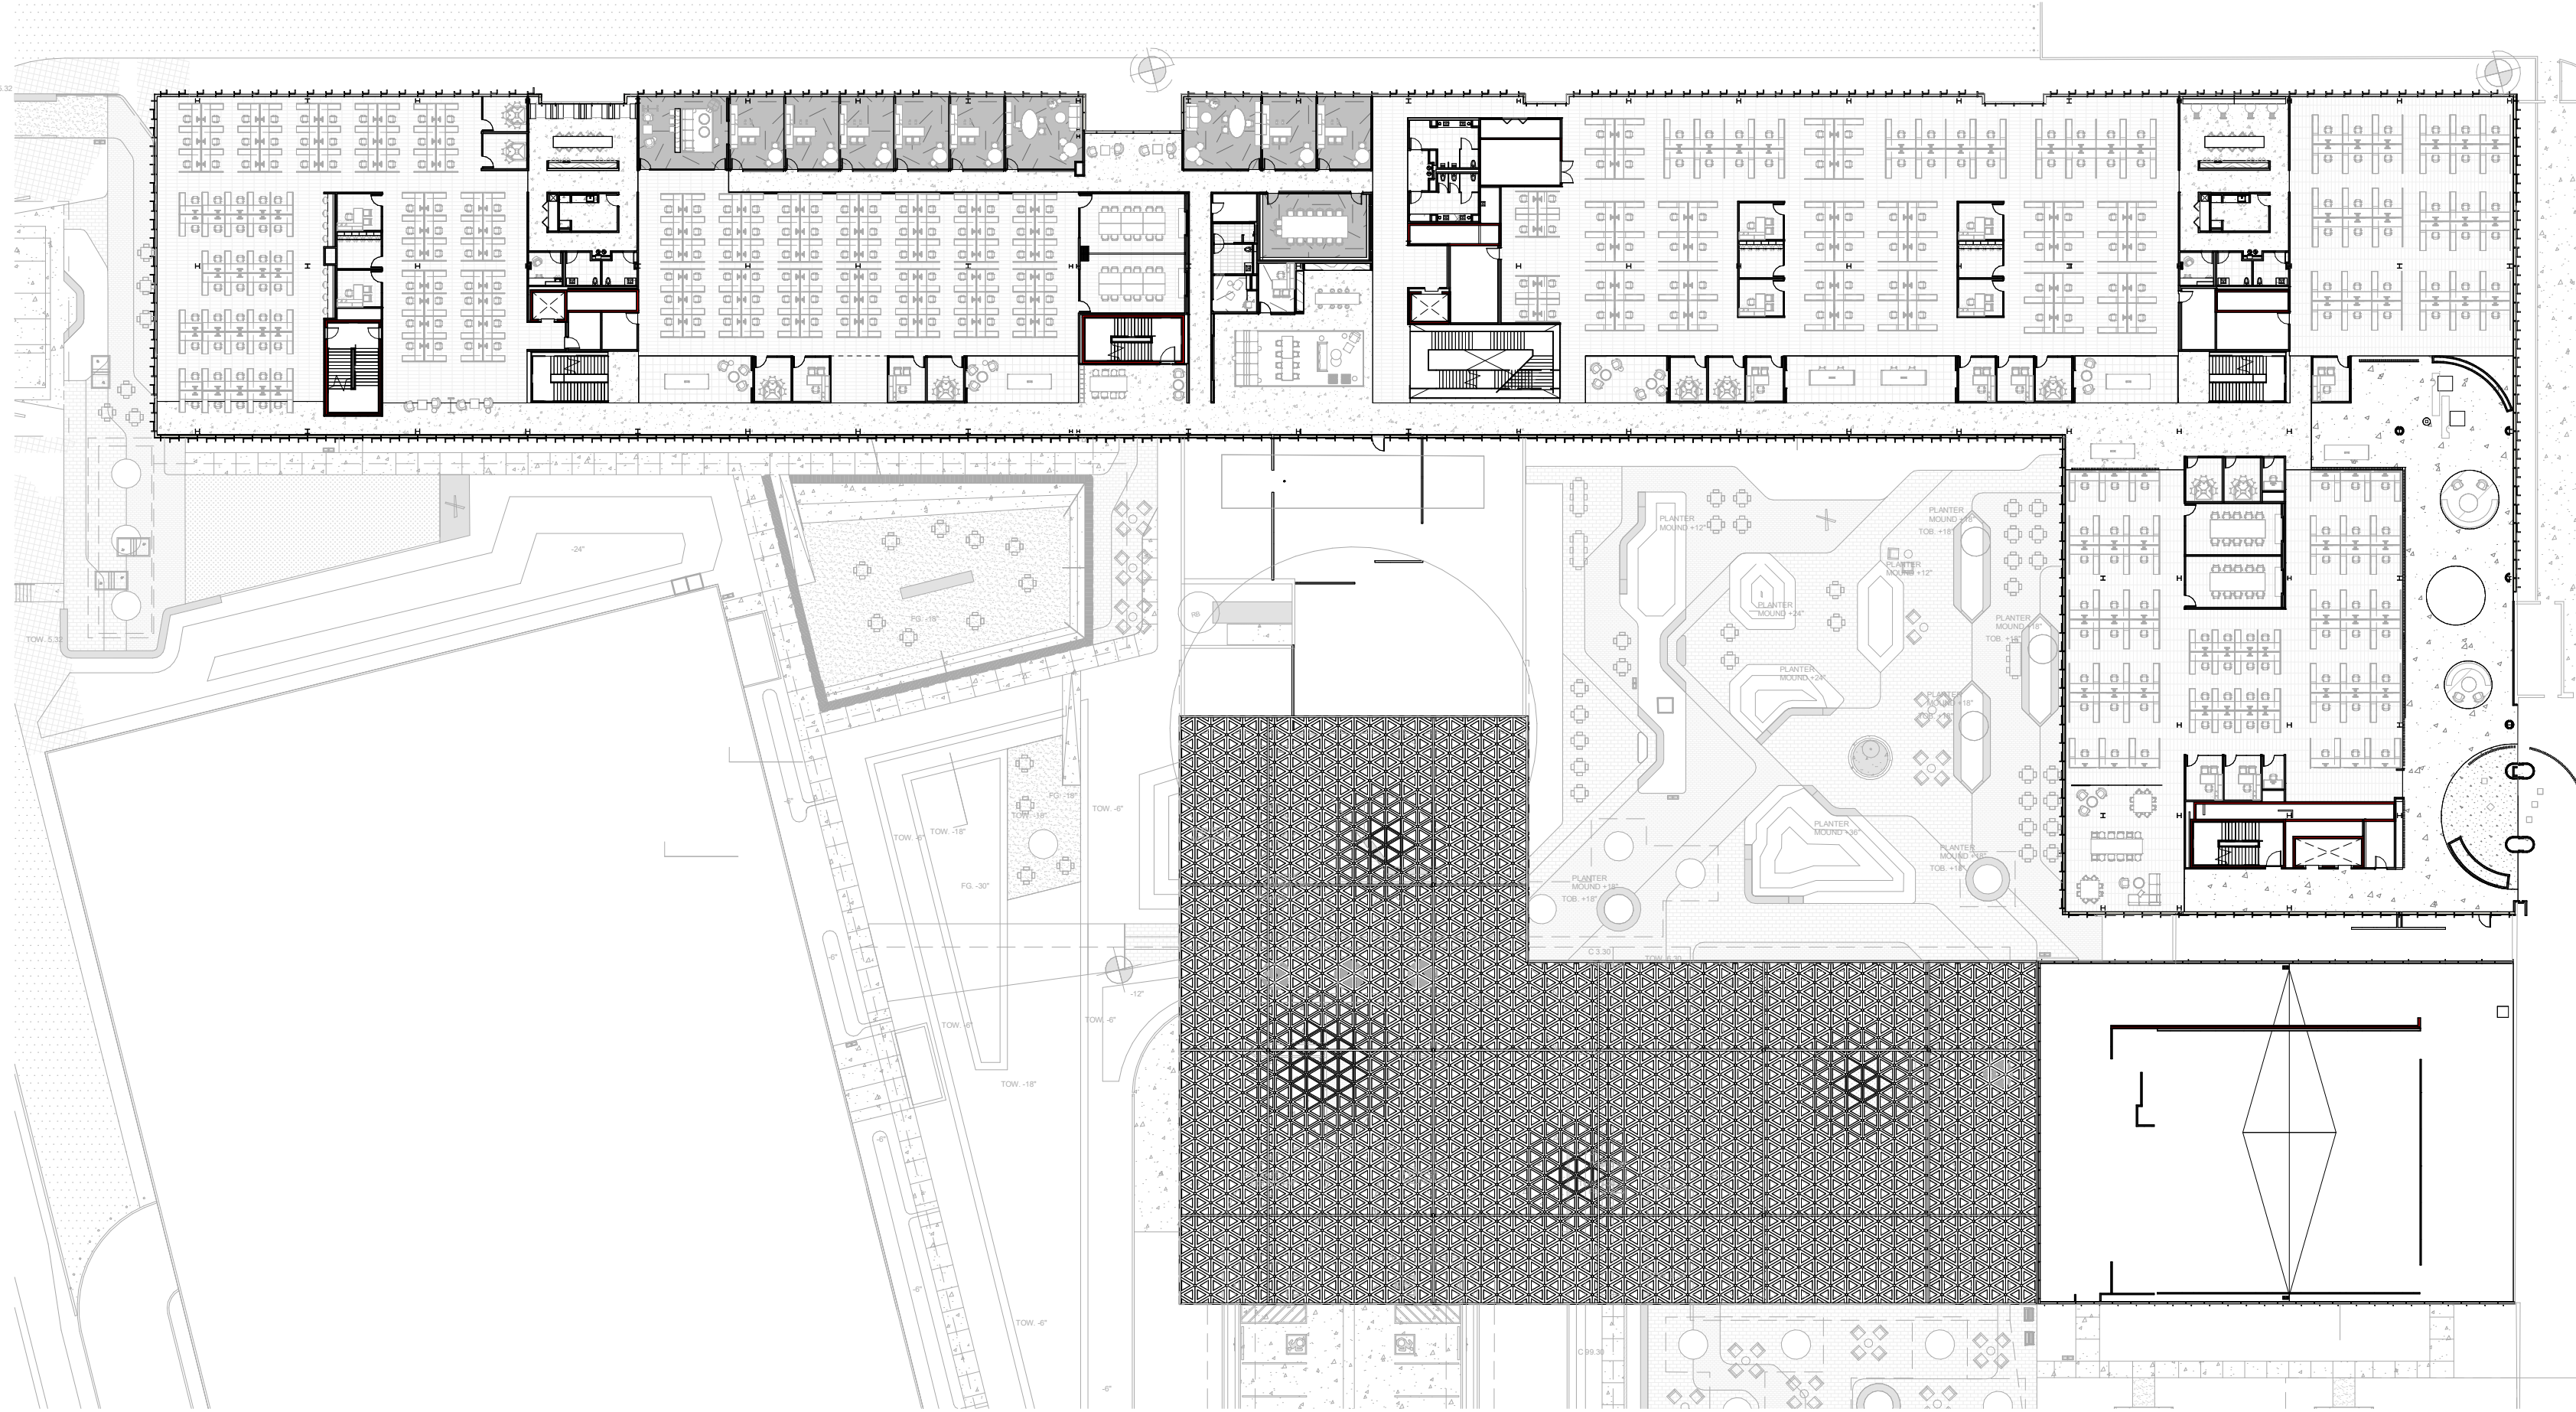

02 LEVEL 02 OFFICE
SCALE: 1" = 40'-0"

SHEET NOTES

ASM
SCOTTSDALE

7400 EAST MAYO BOULEVARD
SCOTTSDALE, AZ 85255


Gensler

2575 E Camelback Rd
Suite 175
Phoenix, AZ 85016
United States

Tel 602.523.4900
Fax 602.523.4949

△ Date	Description
03/01/24	DESIGN REVIEW SUBMITTAL
06/28/24	DESIGN REVIEW RESUBMITTAL
08/30/24	DESIGN REVIEW RESUBMITTAL

KEY PLAN

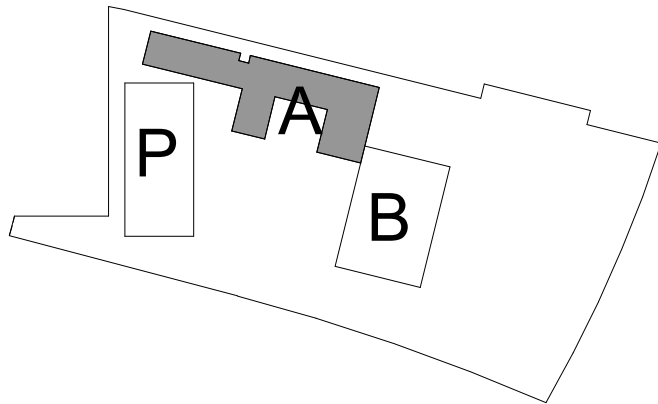

Seal / Signature

NOT FOR
CONSTRUCTION

Project Name

ASM

Project Number

057.8405.000

Description

FLOOR PLANS OFFICE

Scale

1" = 40'-0"

STAMP

CASE PRE-APP #: 3-DR-2024
CASE PRE-APP #: 69-PA-2024

DRB-44.1