



1 EAST ELEVATION

SCALE: 3/32" = 1'-0"

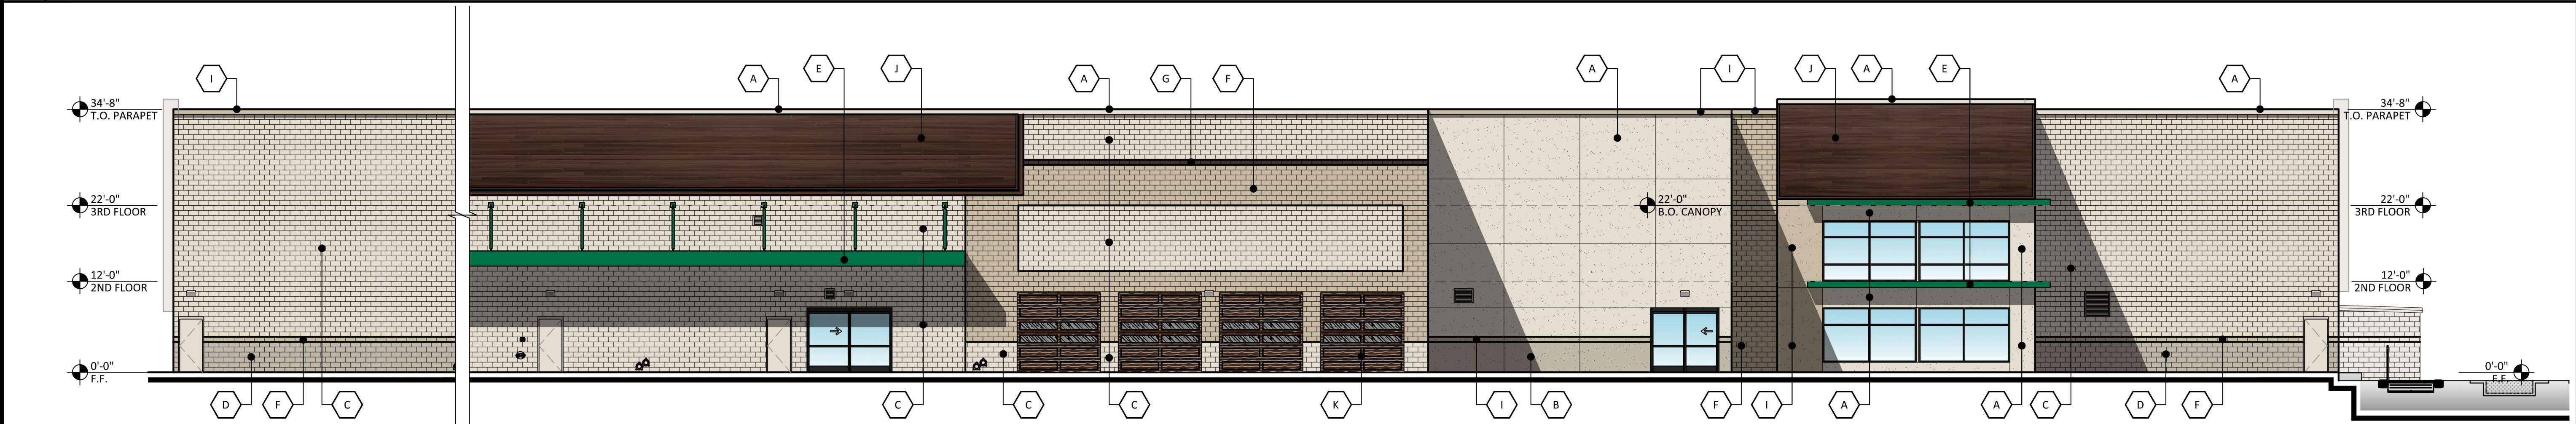


2 WEST ELEVATION

SCALE: 3/32" = 1'-0"

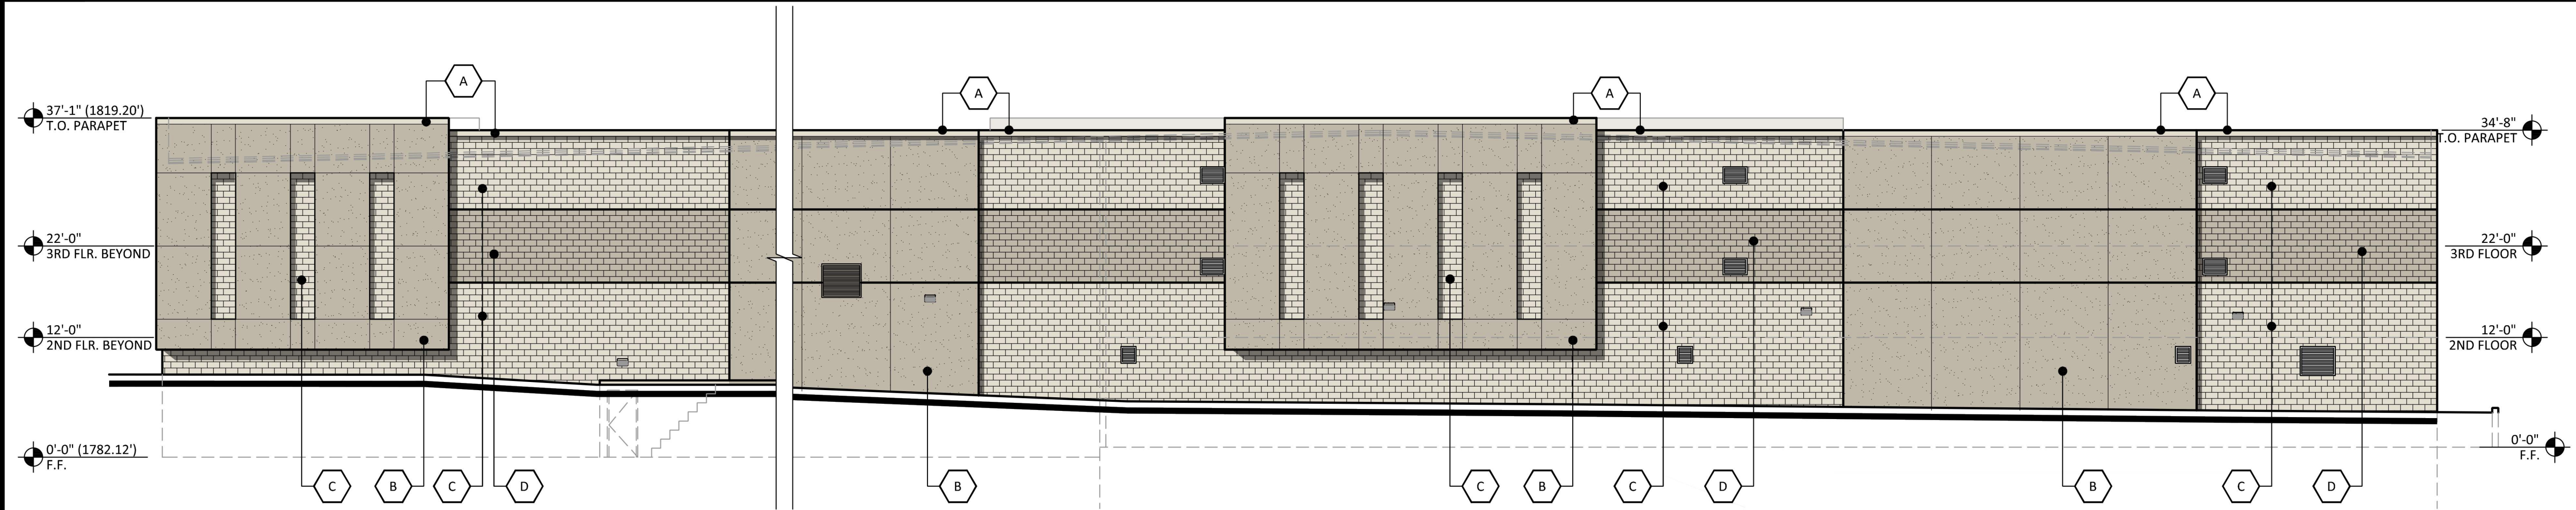

3 NORTH ELEVATION

SCALE: 3/32" = 1'-0"

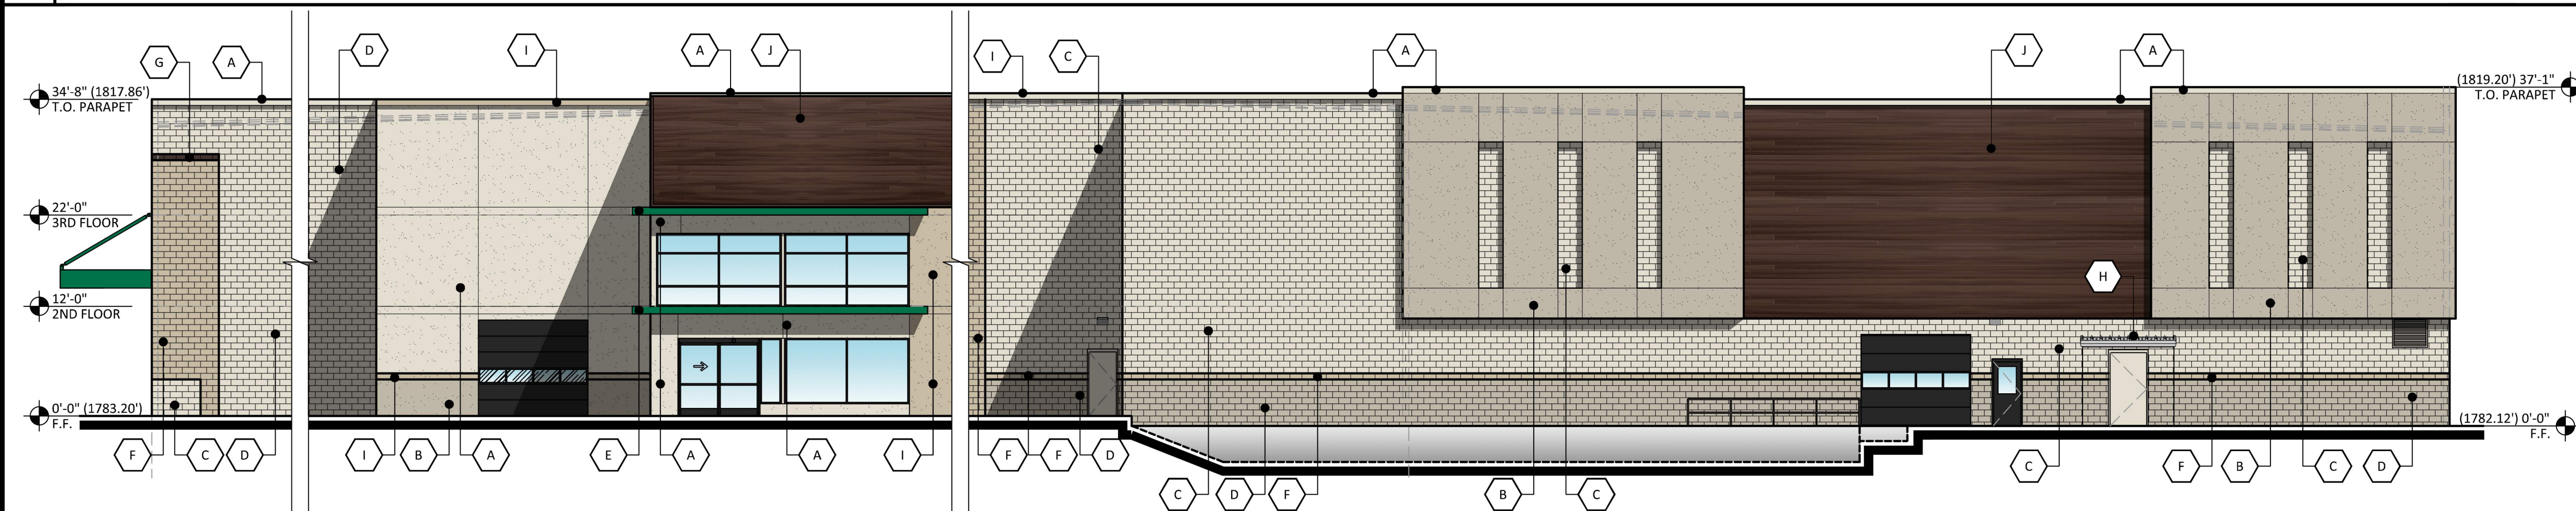

4 SOUTH ELEVATION

SCALE: 3/32" = 1'-0"

MATERIAL / COLOR LEGEND

SHEET NOTES:

REVISIONS:

NO.	DATE	INITIALS	NOTES
1			
2			
3			
4			
5			
6			
7			
8			
9			
10			

PROFESSIONAL SEAL:

ARCHITECT LOGO:

AMERCO REAL ESTATE COMPANY

CONSTRUCTION DEPARTMENT 2727 NORTH CENTRAL AVENUE PHOENIX, ARIZONA 85004 PH: (602) 263-6502

SITE ADDRESS: U-HAUL MOVING & STORAGE AT PINNACLE PEAK 7300 E. ADOBE DRIVE SCOTTSDALE, AZ 85255

SHEET CONTENTS:

EXTERIOR ELEVATIONS

822772

DRAWN: JN CHECKED: DG DATE: 10-09-24

A4.1

20193.00