



1 1st Floor Plan
1" = 20'-0"

SCALE: 0' - 1" = 30' - 0"
0' 15' - 0" 30' - 0" 60' - 0"

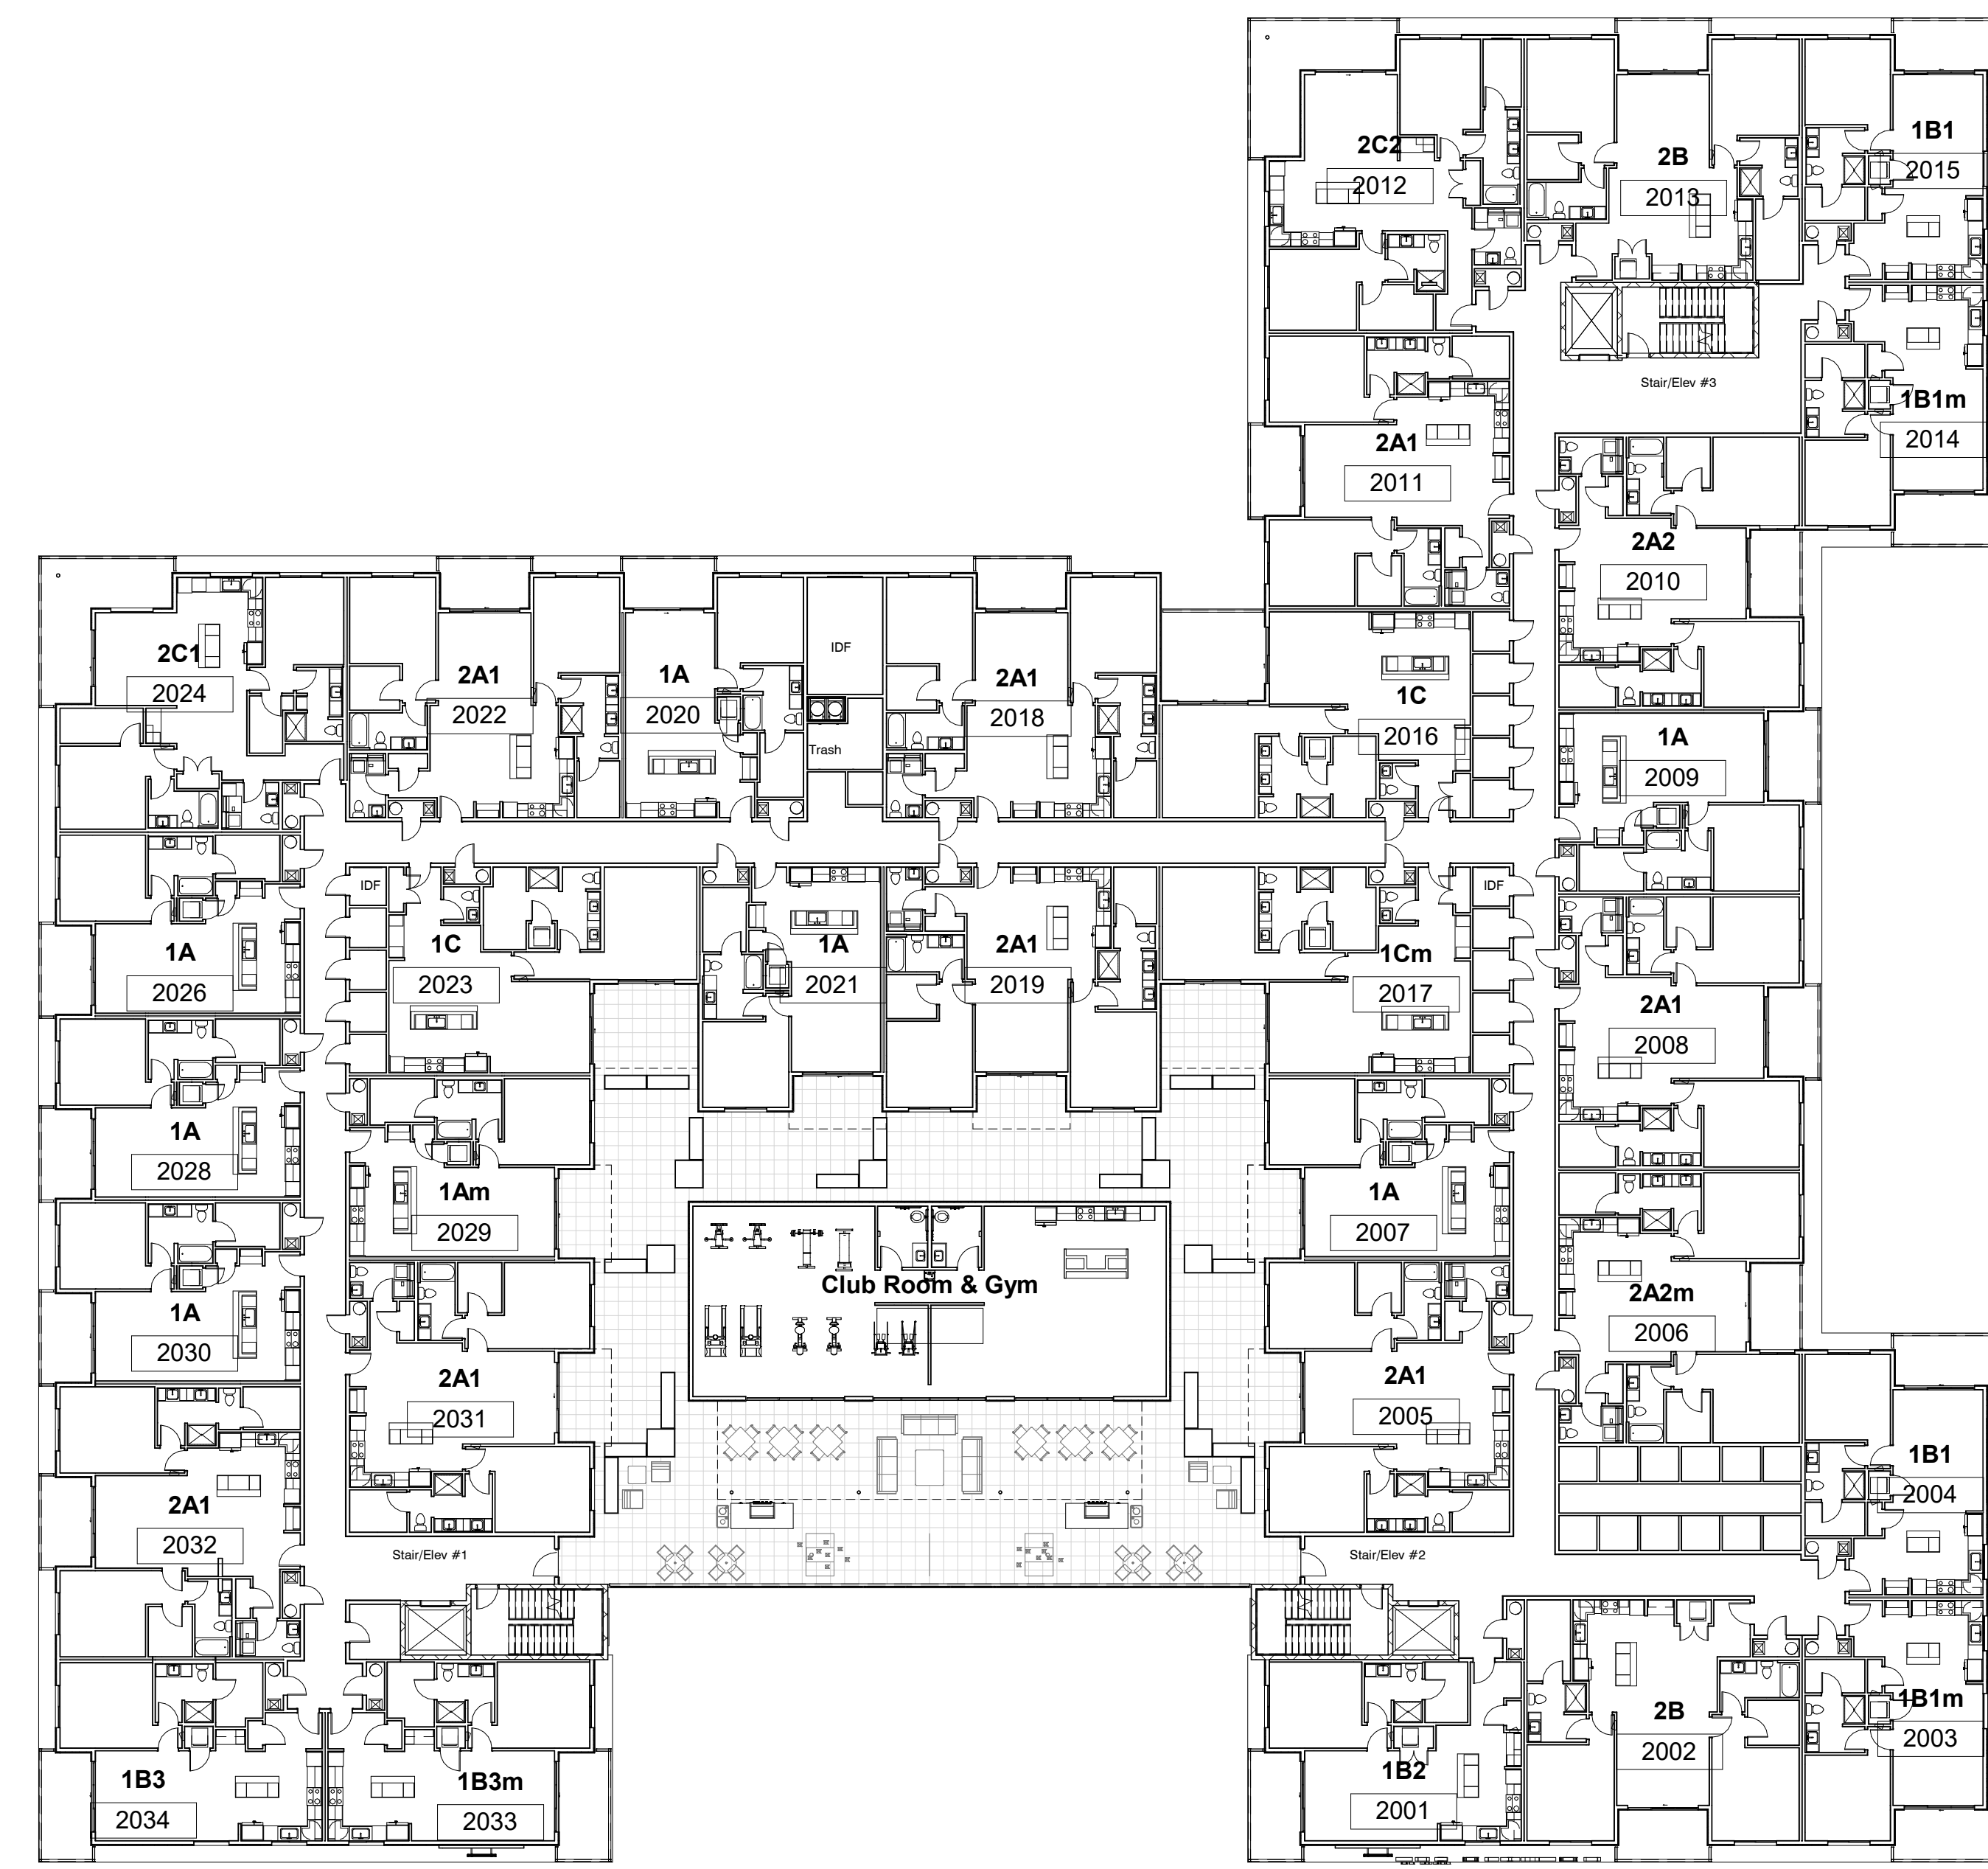

2 2nd Floor Plan
1" = 20'-0"

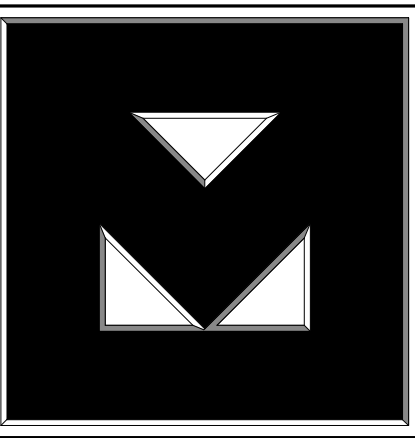


The CLAYTON
On Earl
Scottsdale, AZ

Revisions

#	Description	Date

OWNERSHIP OF DOCUMENTS
DRAWINGS AND SPECIFICATIONS AS INSTRUMENTS OF SERVICE ARE AND SHALL REMAIN THE PROPERTY OF THE ARCHITECT WHETHER THE PROJECT FOR WHICH THEY WERE PREPARED IS EXECUTED OR NOT. THEY ARE NOT TO BE USED ON OTHER PROJECTS OR EXTENSIONS TO THIS PROJECT EXCEPT BY AGREEMENT IN WRITING AND WITH APPROPRIATE COMPENSATION TO K & I HOMES, LLC.

JOB NUMBER: 2303
ISSUE DATE: 07/26/24


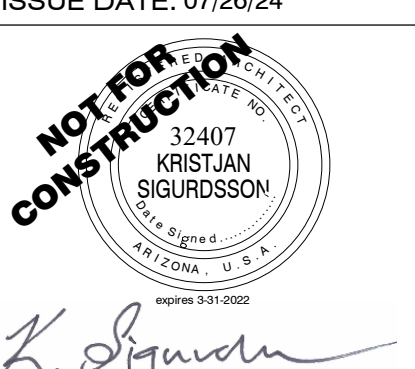


SHEET TITLE:
1st & 2nd Floor Plans

SHEET NUMBER:



A2.1.1

Re-Zone

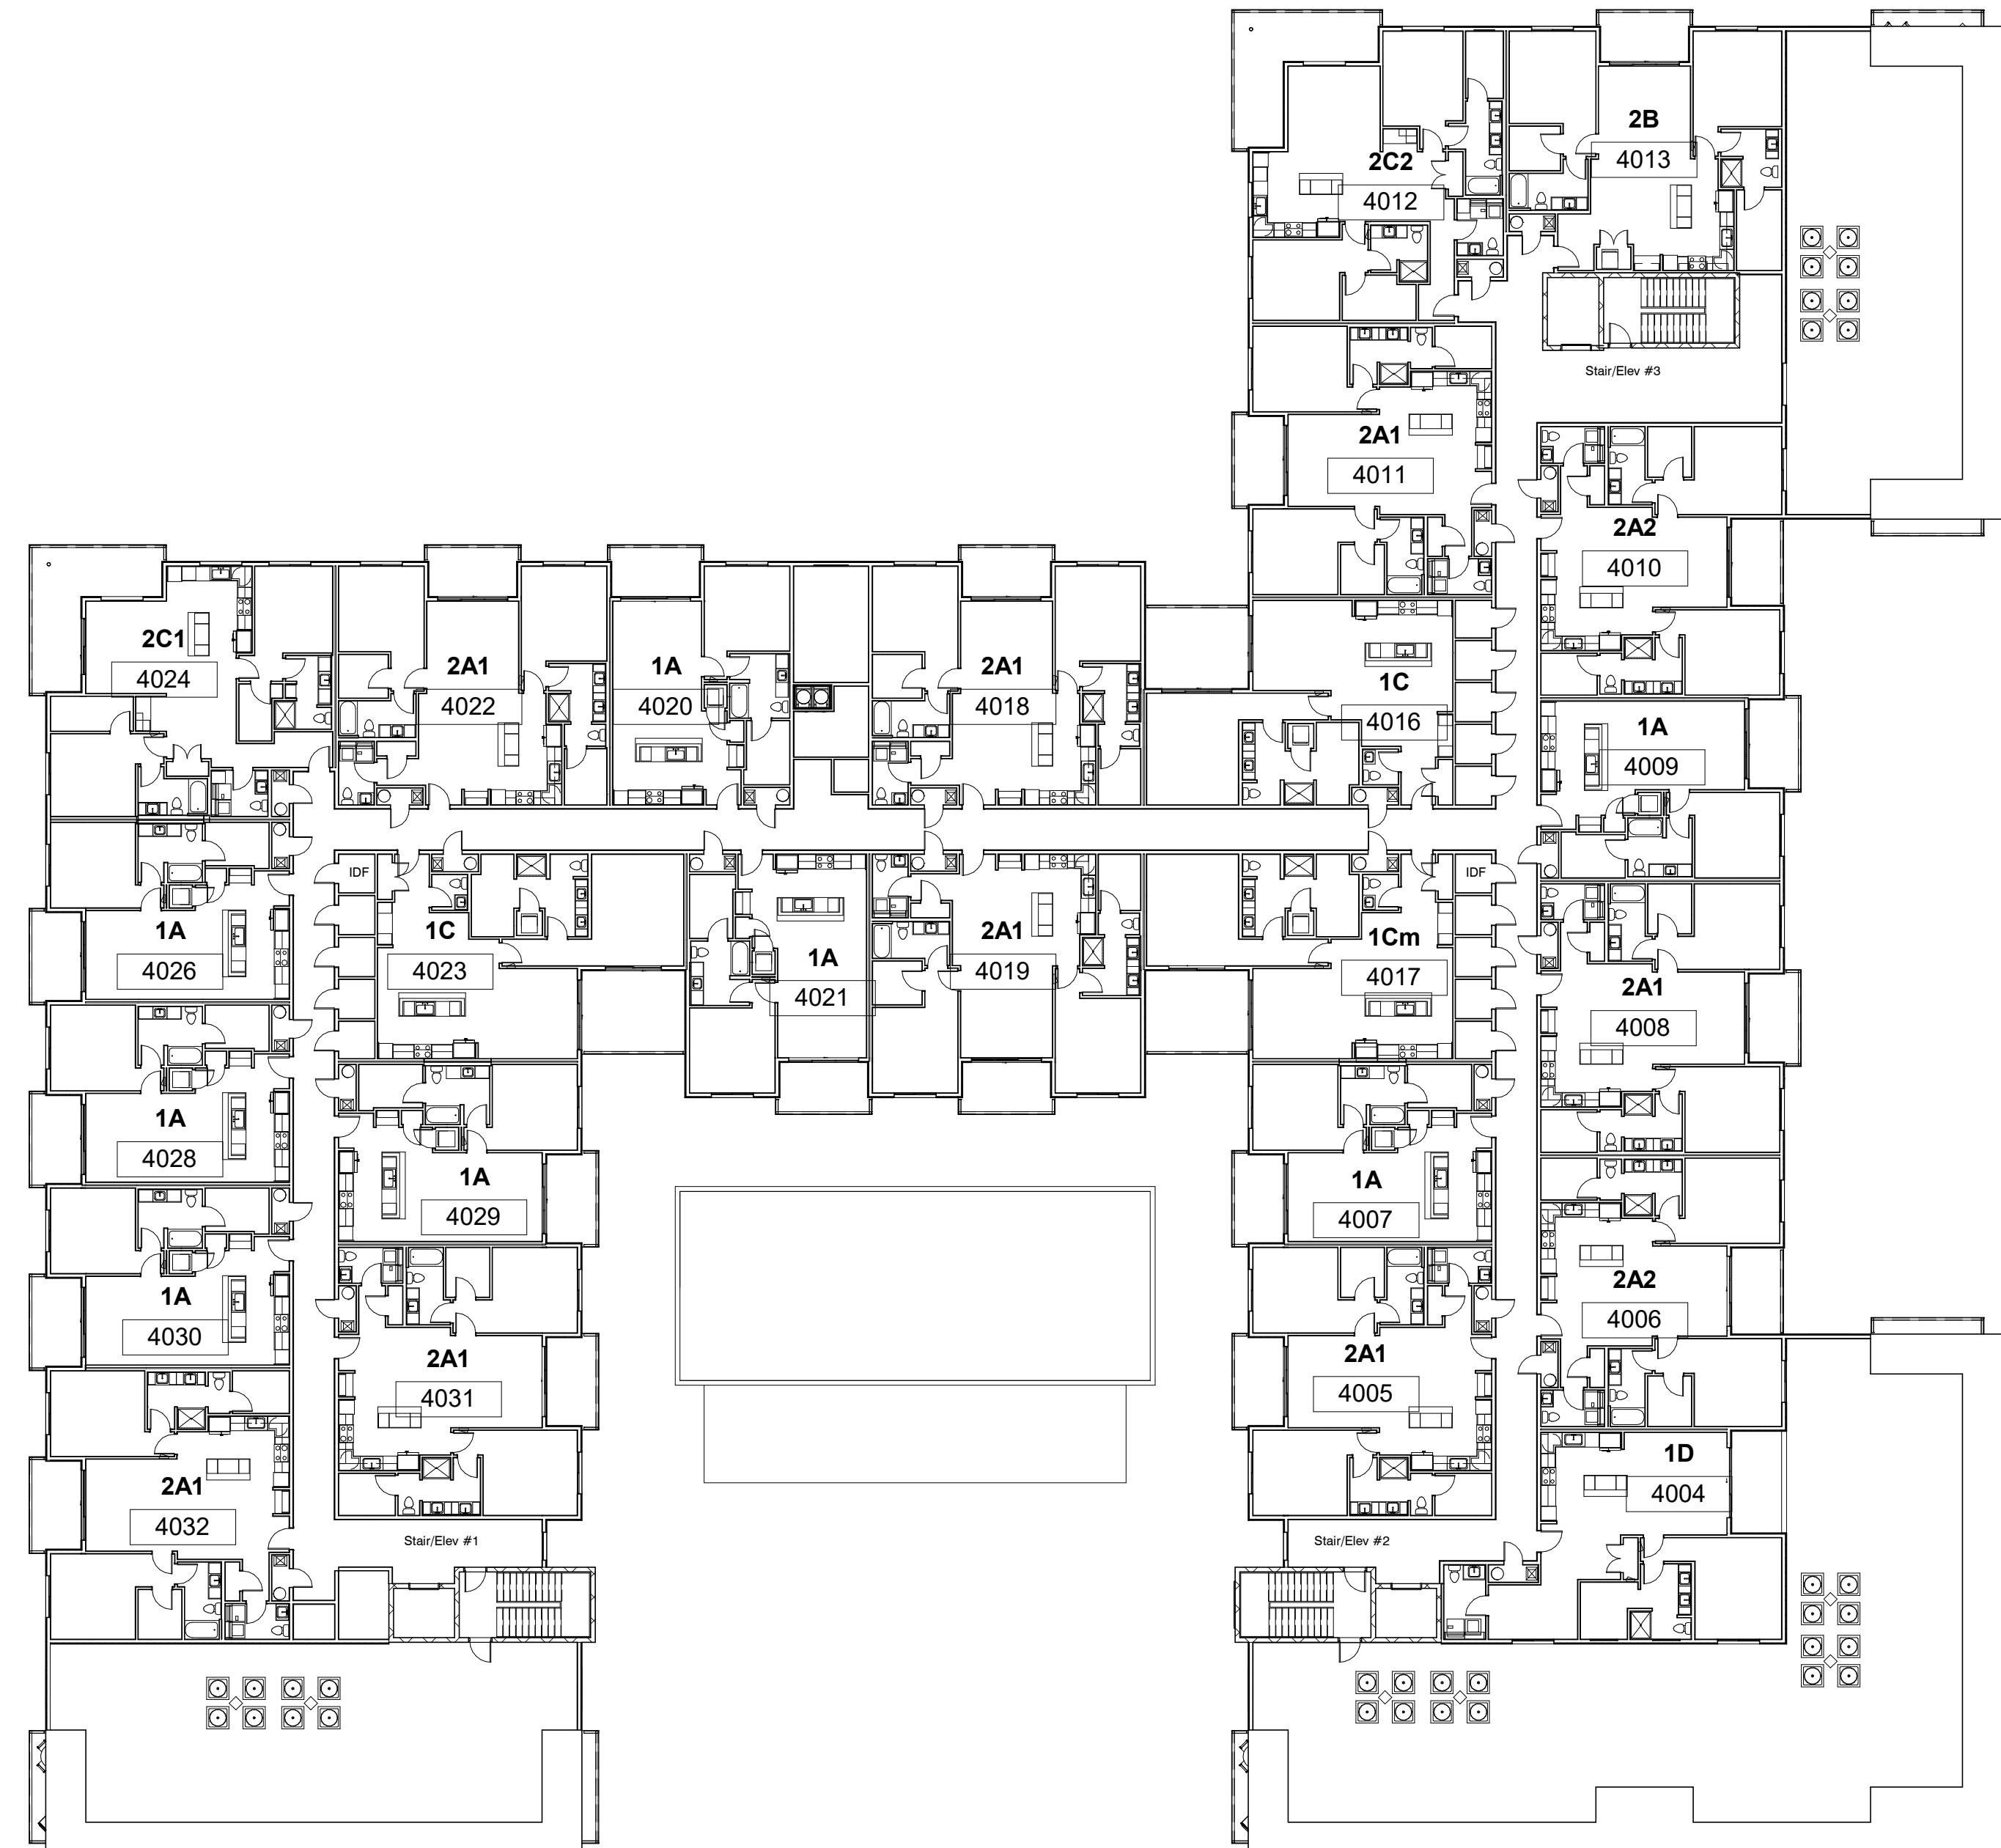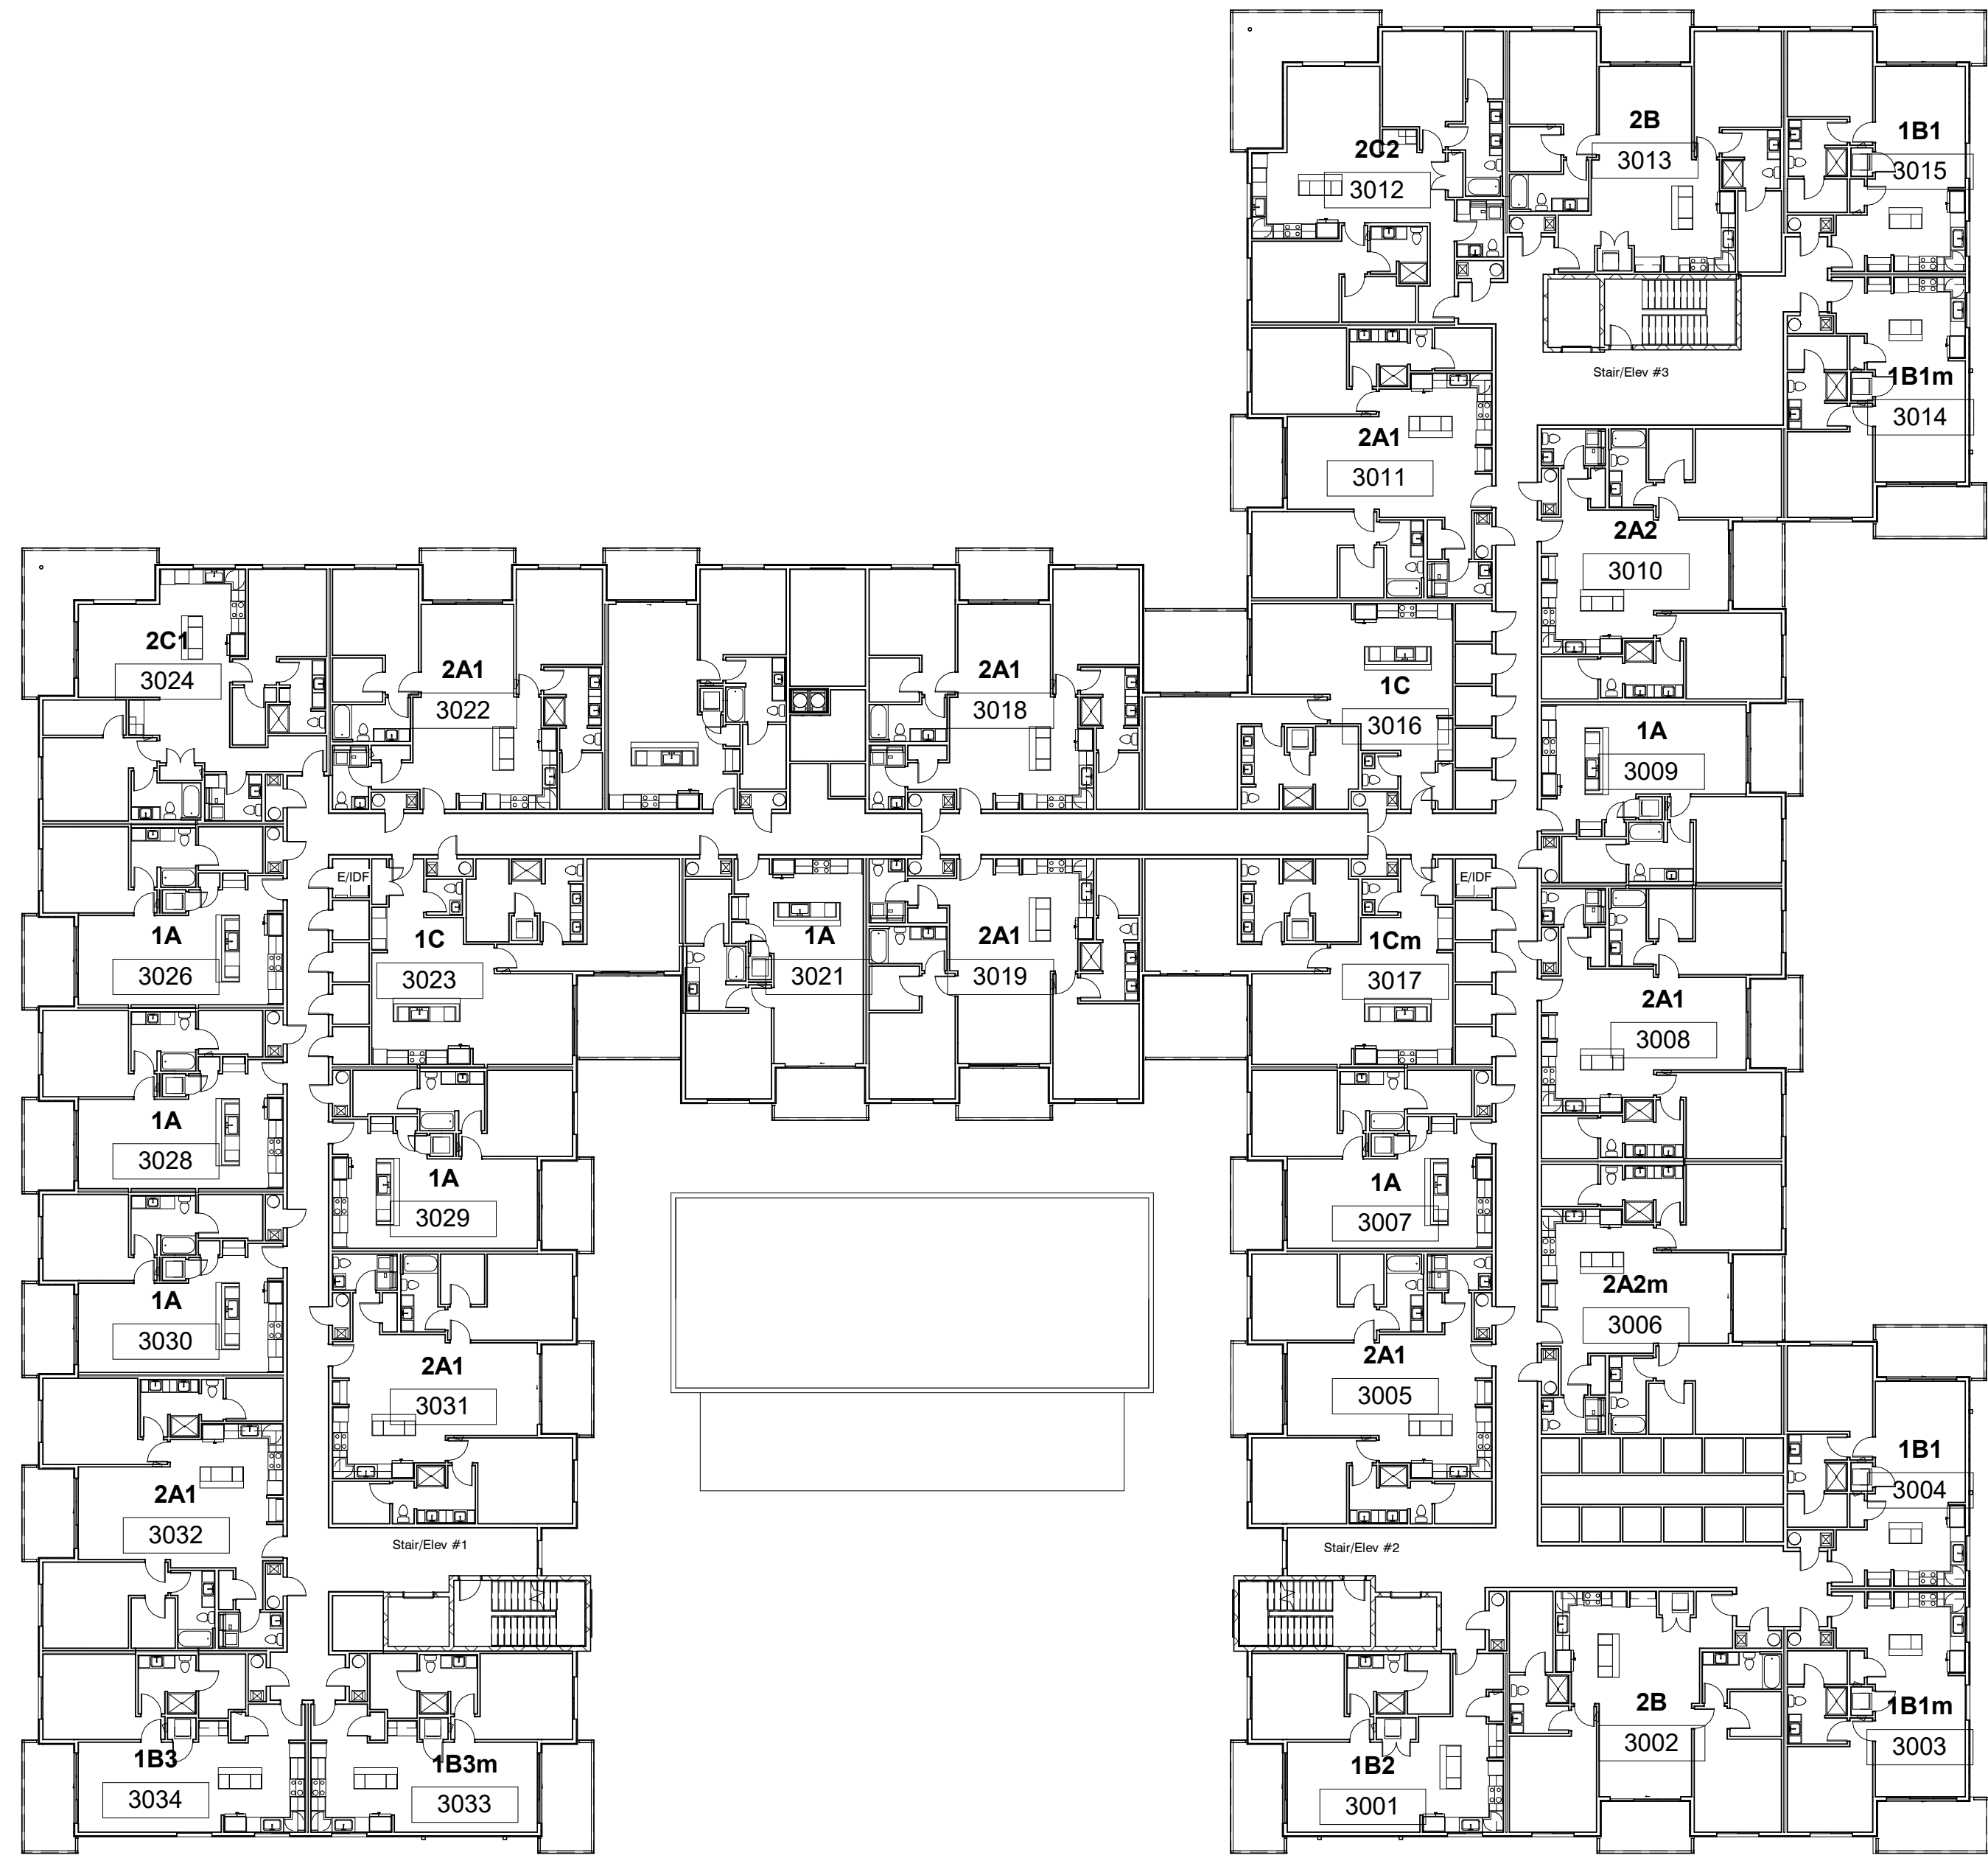

1 3rd Floor Plan
1" = 20'-0"

2 4th Floor Plan
1" = 20'-0"

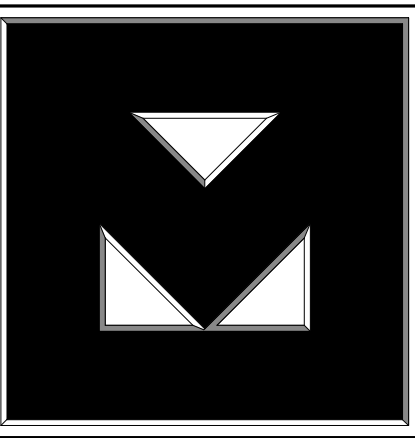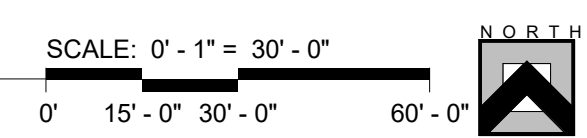


The CLAYTON
On Earl
Scottsdale, AZ

Revisions		
#	Description	Date

OWNERSHIP OF DOCUMENTS
DRAWINGS AND SPECIFICATIONS AS INSTRUMENTS OF SERVICE ARE AND SHALL REMAIN THE PROPERTY OF THE ARCHITECT WHETHER THE PROJECT FOR WHICH THEY WERE PREPARED IS EXECUTED OR NOT. THEY ARE NOT TO BE USED ON OTHER PROJECTS OR EXTENSIONS TO THIS PROJECT EXCEPT BY AGREEMENT IN WRITING AND WITH APPROPRIATE COMPENSATION TO K & I HOMES, LLC.

JOB NUMBER: 2303
ISSUE DATE: 07/26/24

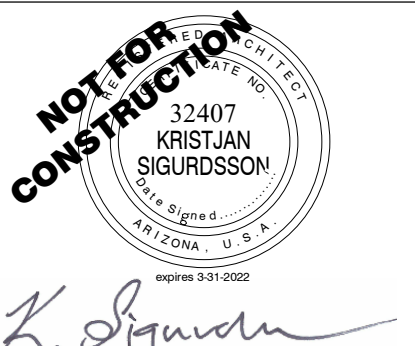

SHEET TITLE:
3rd & 4th Floor Plans

SHEET NUMBER:

A2.1.2

Re-Zone