


1ST ST TOWNHOMES

7515 & 7521 east 1st street

scottsdale, az 85251

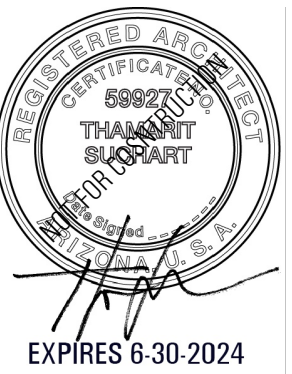

architect:

CHEN + SUCHART STUDIO

7070 east third avenue


scottsdale, arizona 85251

mobile : 480.332.1704 (tommy)

mobile : 480.332.1706 (patricia)

email : tamarit@chensuchartstudio.com

**PRELIMINARY
NOT FOR CONSTRUCTION**

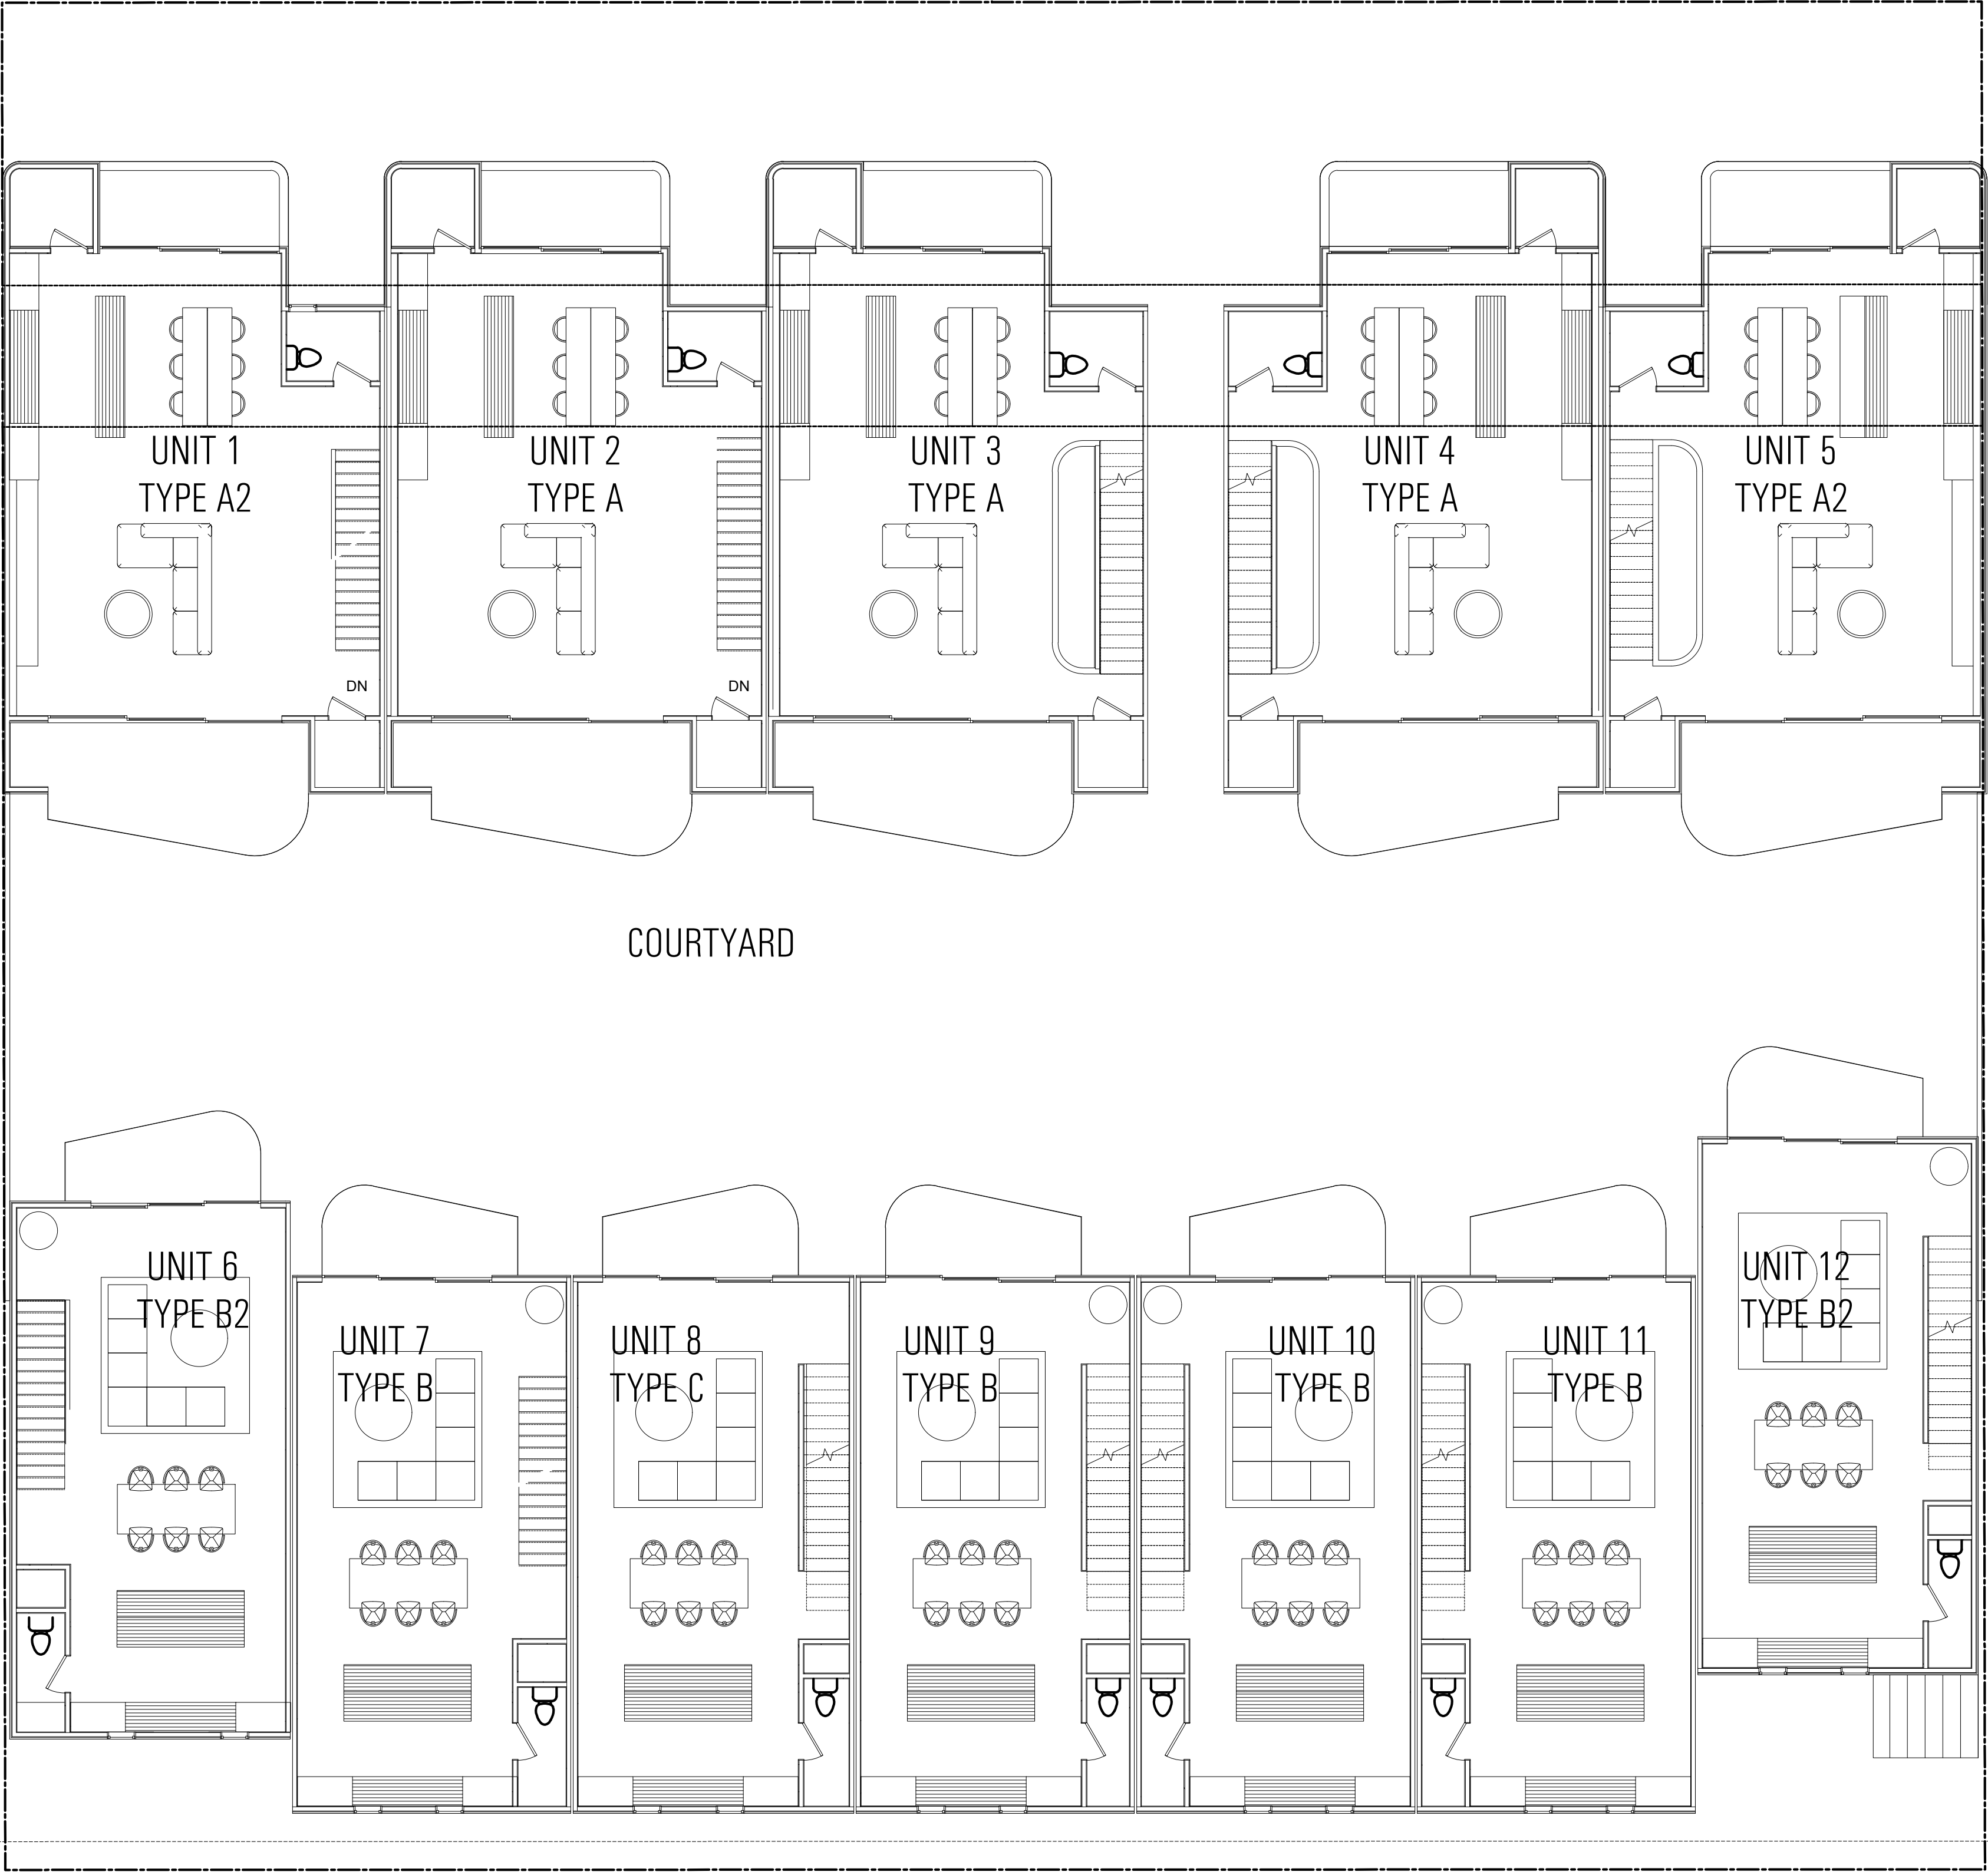

REVISION 10 AUGUST 2024

scale : 1/8" = 1'-0"

floor plan - second lvl

drb submittal
25 april 2024

