


**1ST ST TOWNHOMES**

7515 & 7521 east 1st street

scottsdale, az 85251

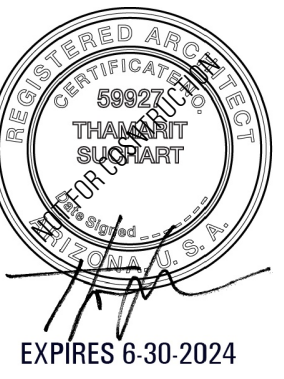

architect:

**CHEN + SUCHART STUDIO**

7070 east third avenue


scottsdale, arizona 85251

mobile : 480.332.1704 (tommy)

mobile : 480.332.1706 (patricia)

email : thamari@chensuchartstudio.com

**PRELIMINARY  
NOT FOR CONSTRUCTION**

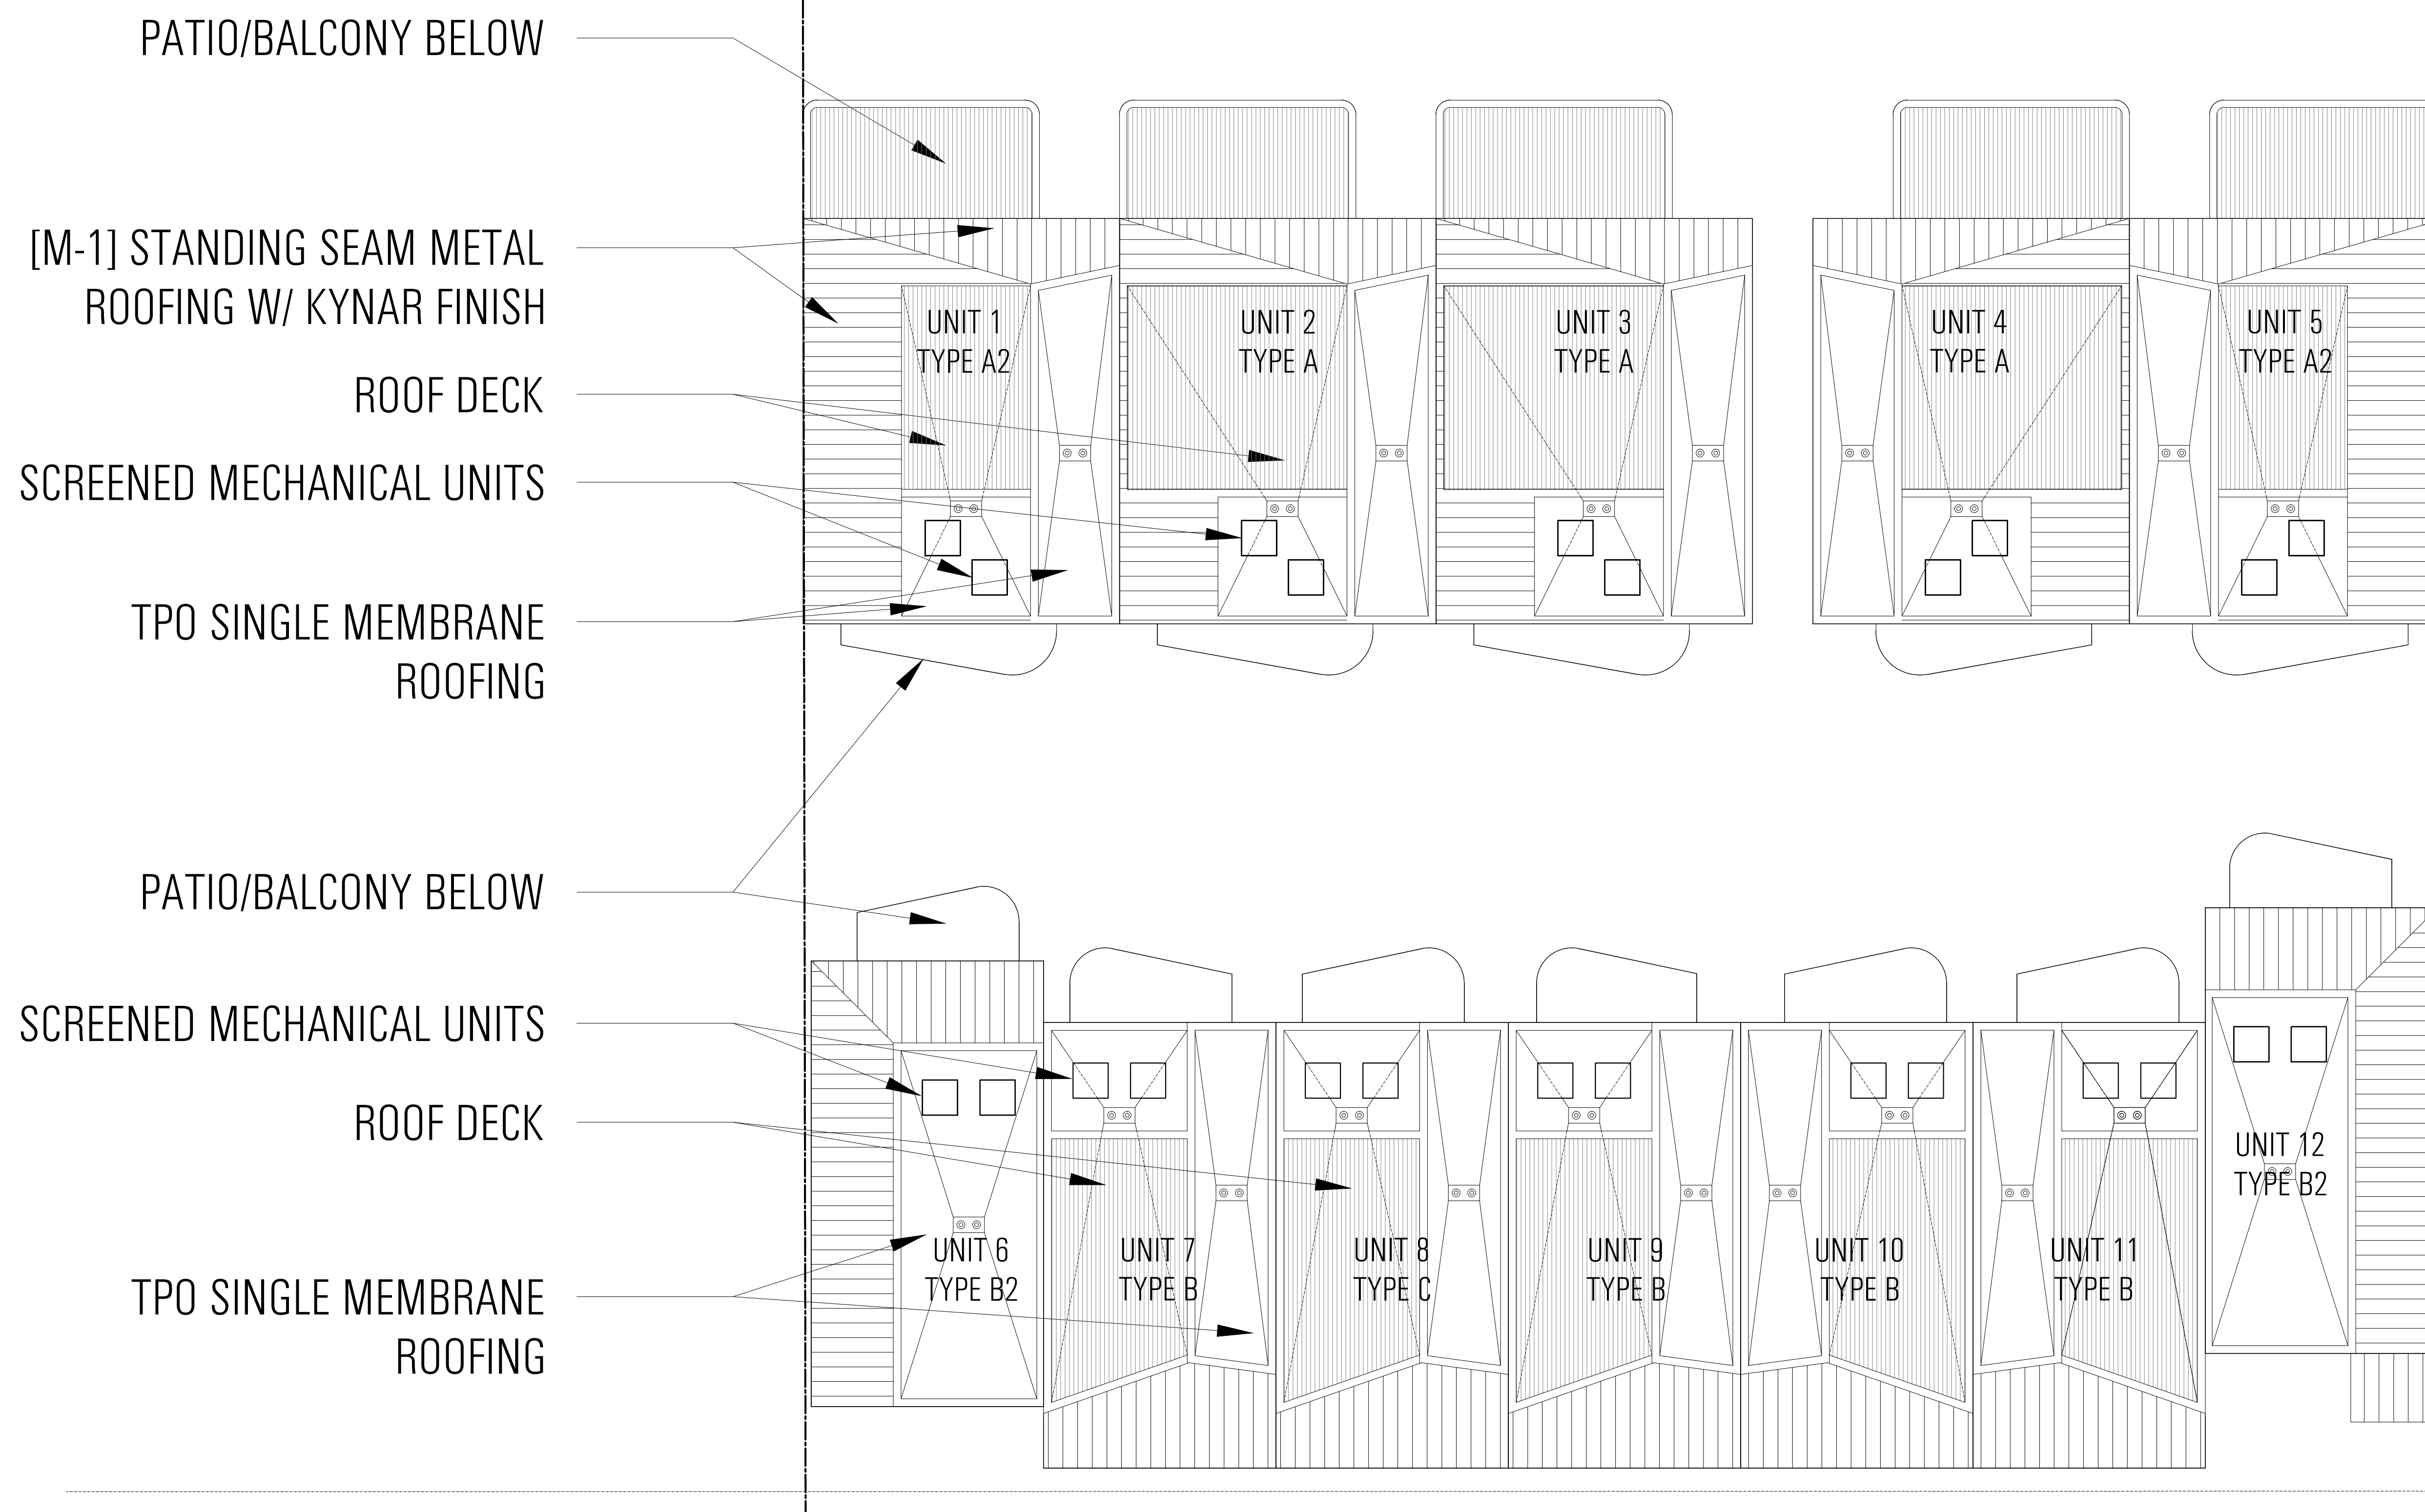

REVISION 10 AUGUST 2024

scale : 1/8" = 1'-0"

**roof plan**

urb submittal

25 april 2024



north