


P:\12940\12940-009\04_Working_Dwg\AS102_Arch\12940-009_AS-100 Architectural Site Plan.dwg, AS-102, 10/27/2022 3:43:20 PM, Vitezal, Benjamin

1 DUMPSTER ENCLOSURE ELEVATION

SCALE: 1/2" = 1'-0"

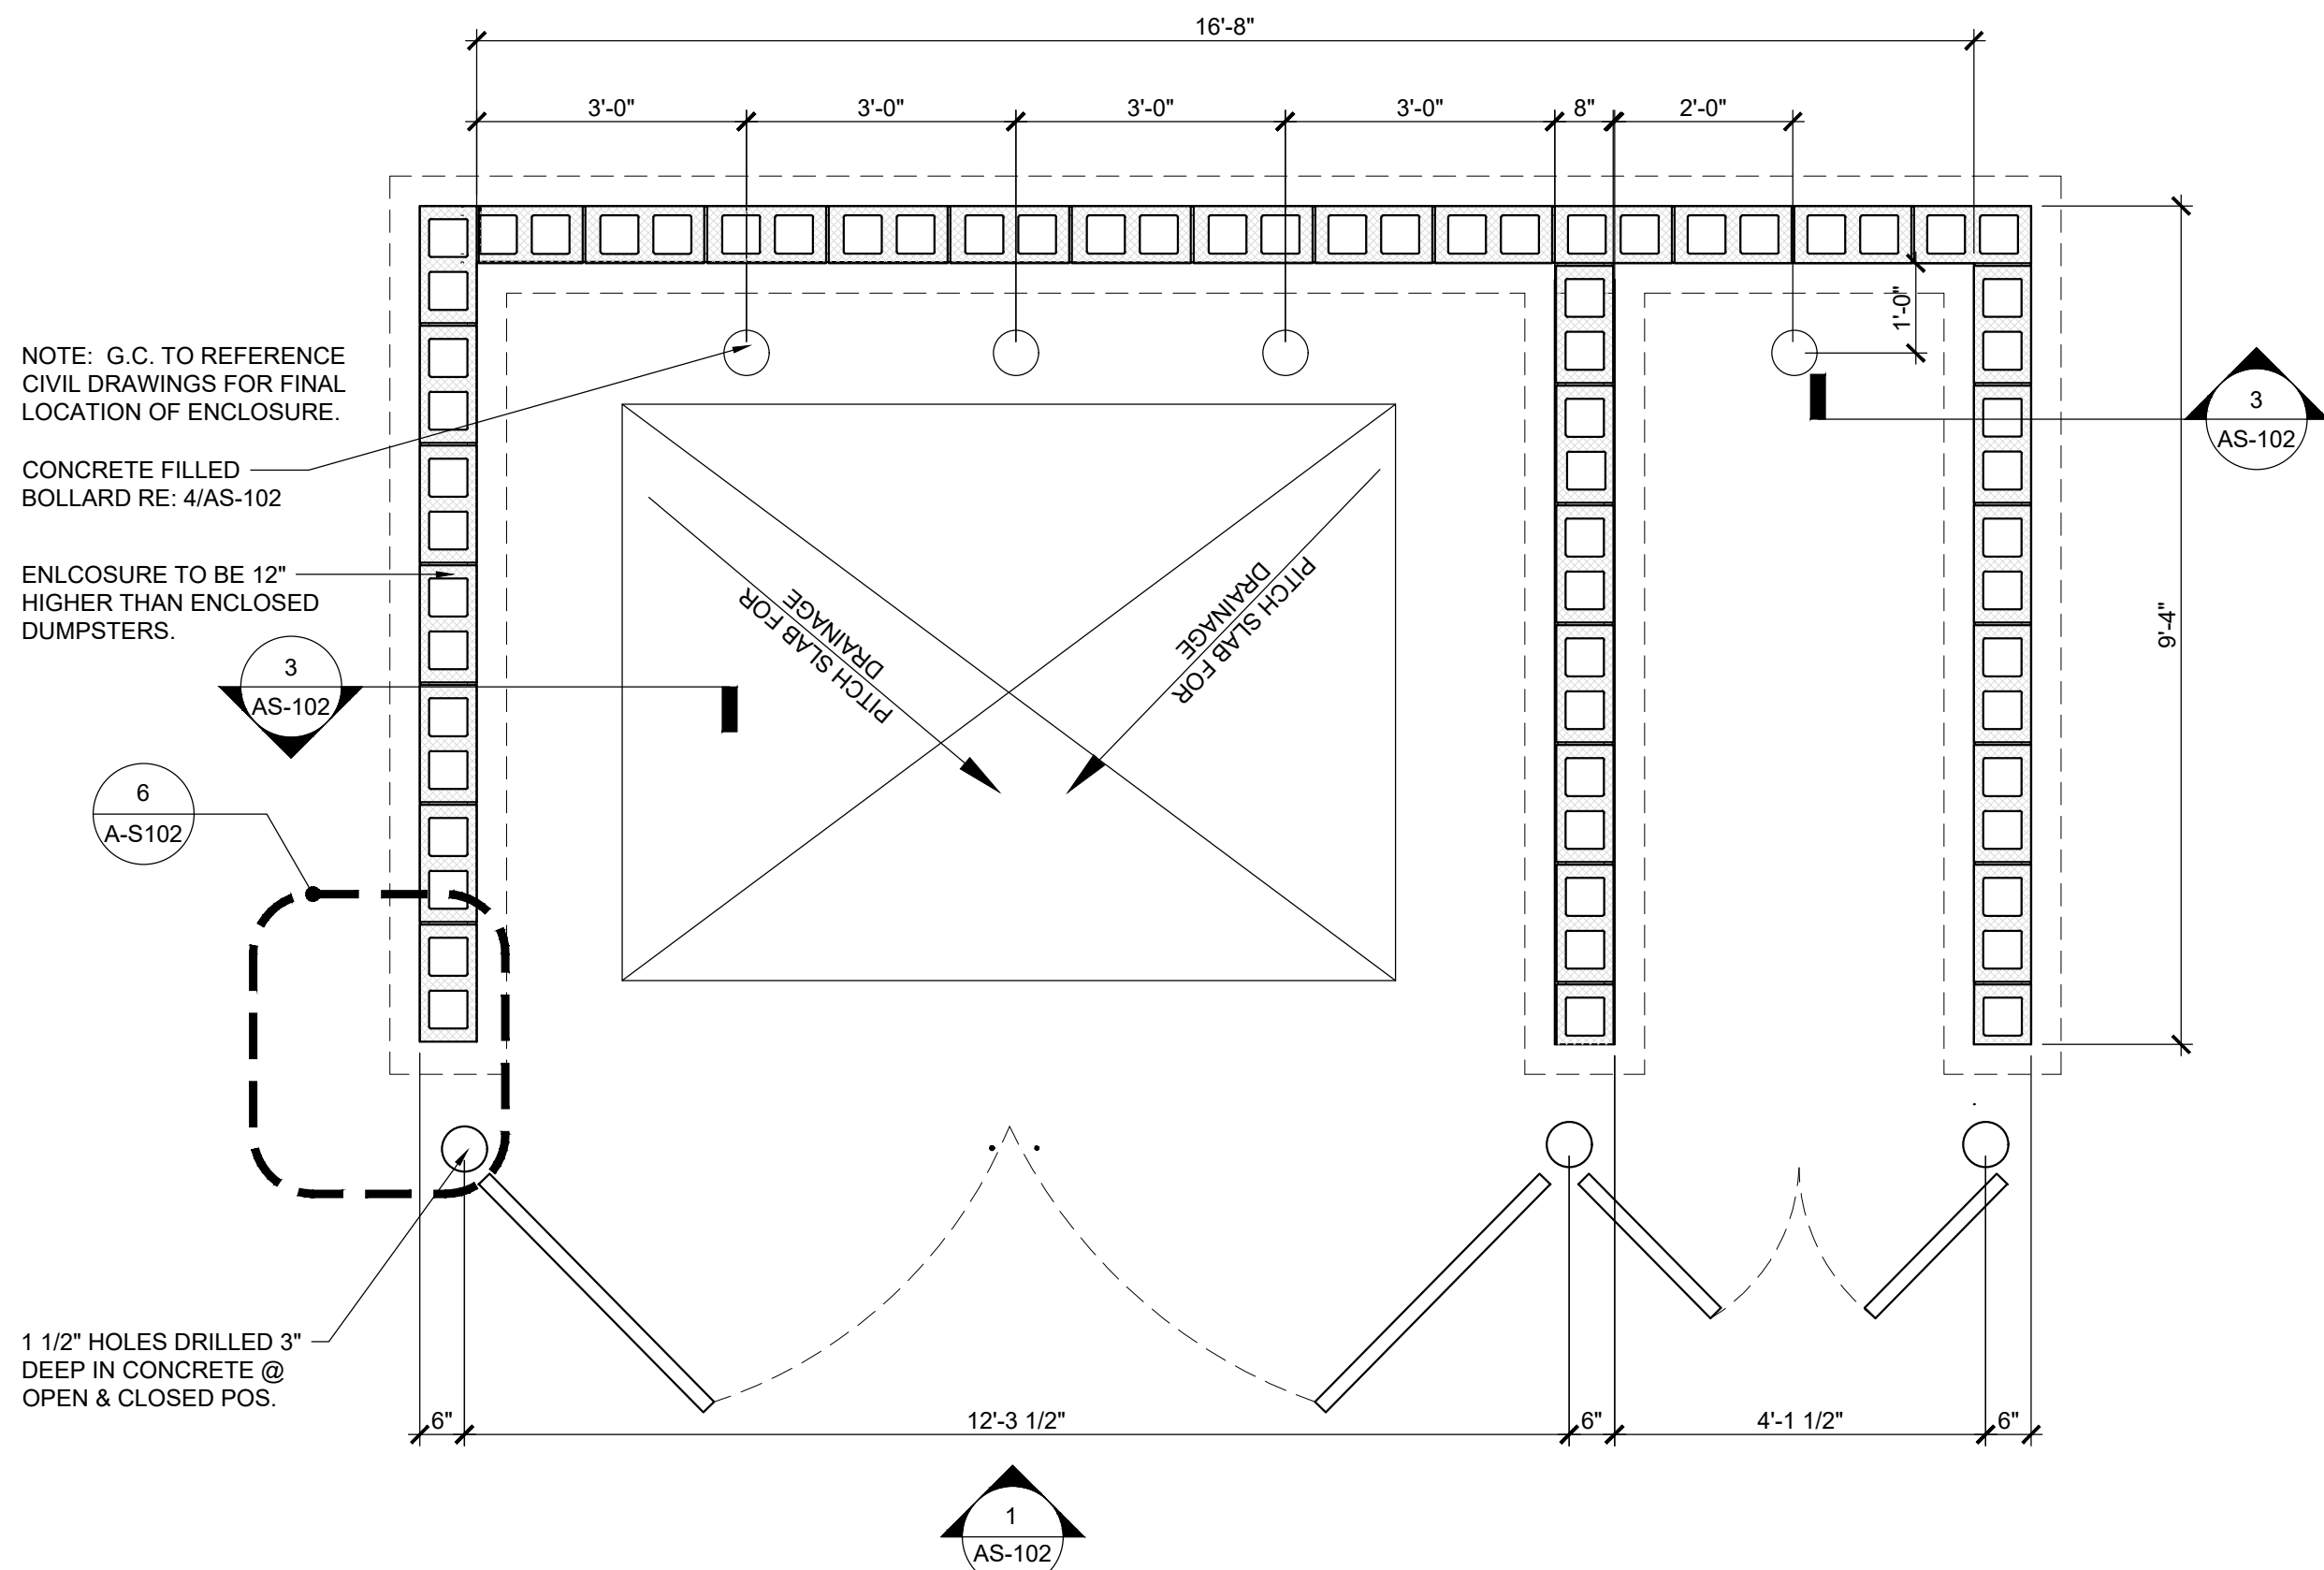


2 DUMPSTER ENCLOSURE PLAN

SCALE: 1/2" = 1'-0"


3 DUMPSTER WALL SECTION

SCALE: 3/4" = 1'-0"

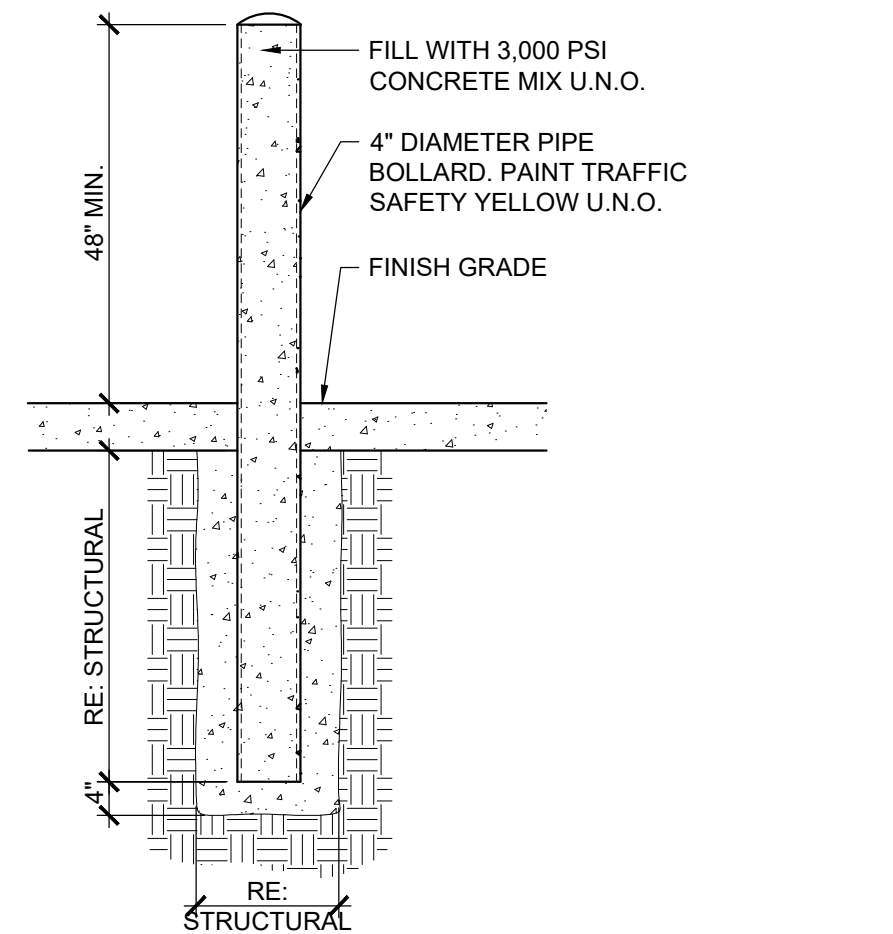

4 TYPICAL BOLLARD

SCALE: 1/2" = 1'-0"

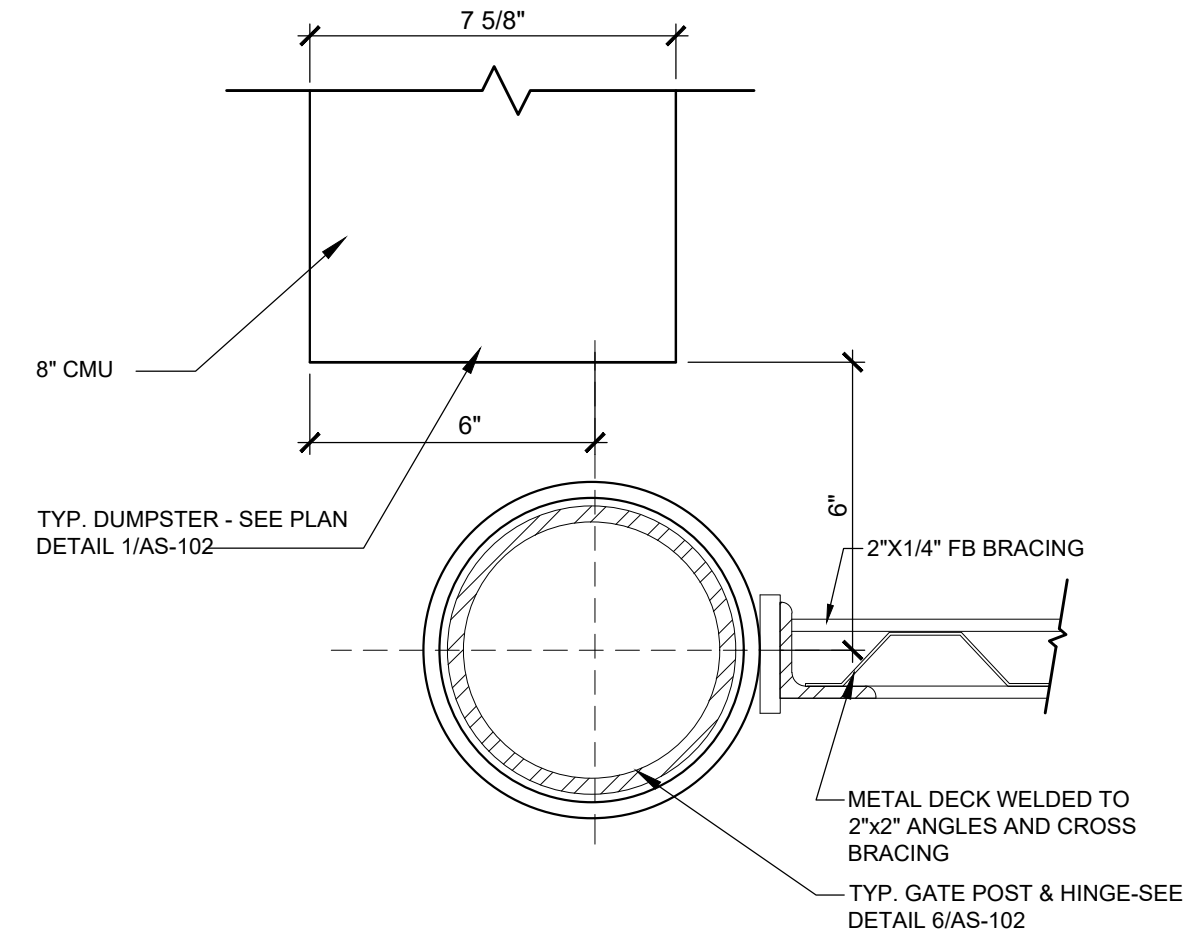


5 GATE POST

SCALE: 3" = 1'-0"


6 GATE POST HINGE

SCALE: 3" = 1'-0"

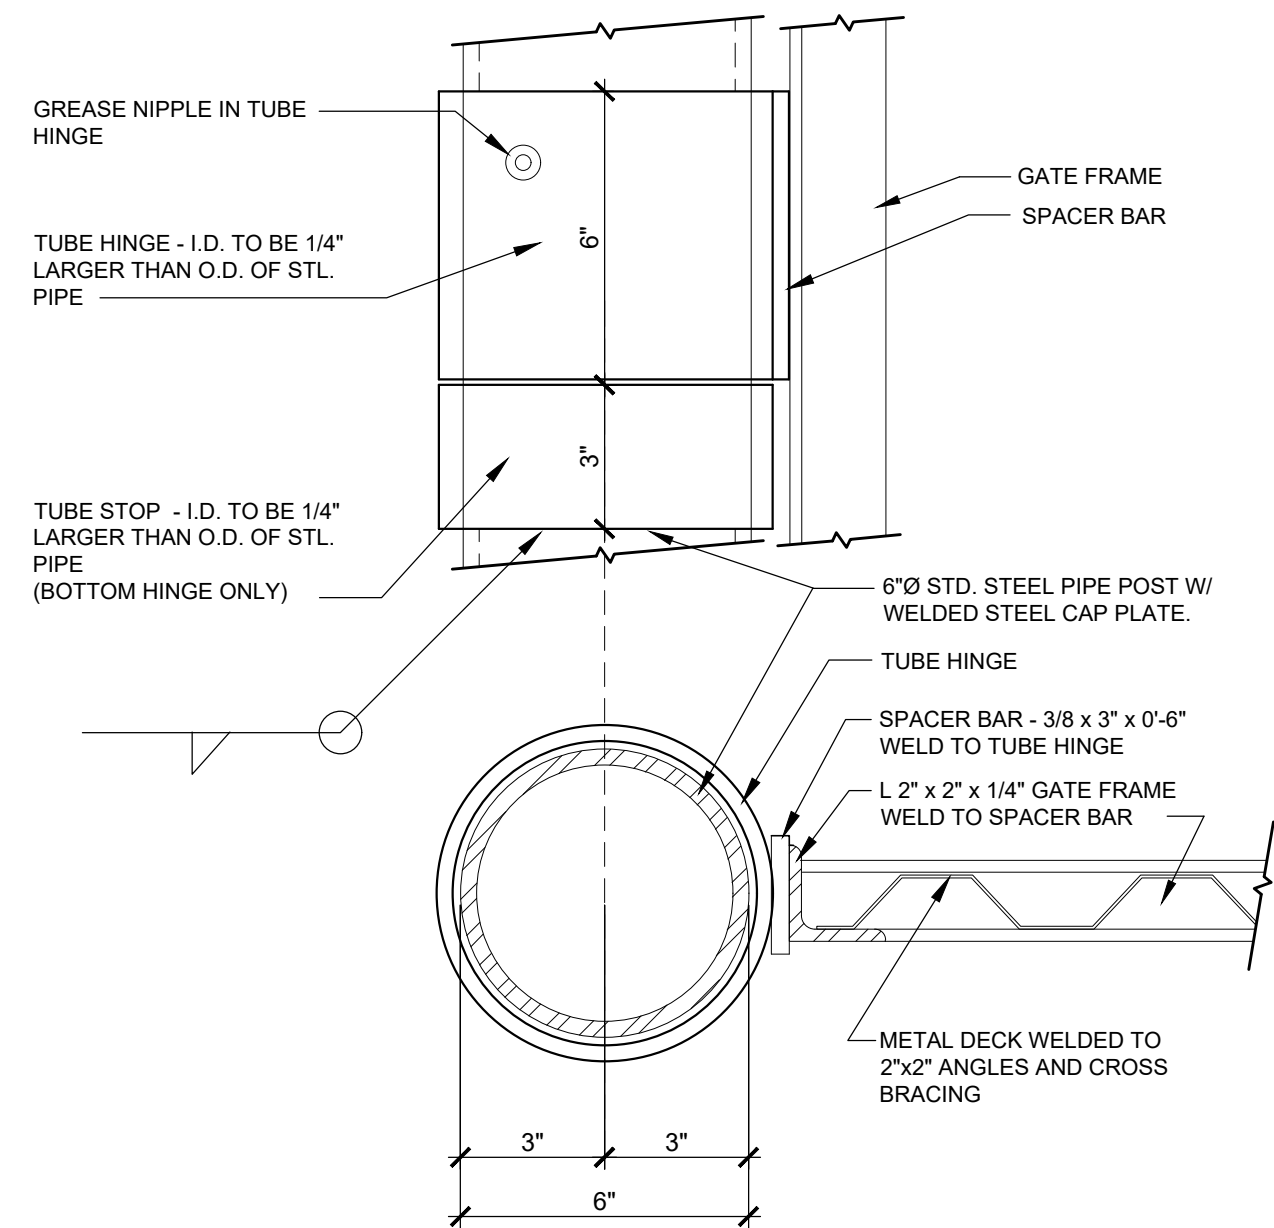

7 GATE SLIDE BOLT

SCALE: 3/4" = 1'-0"

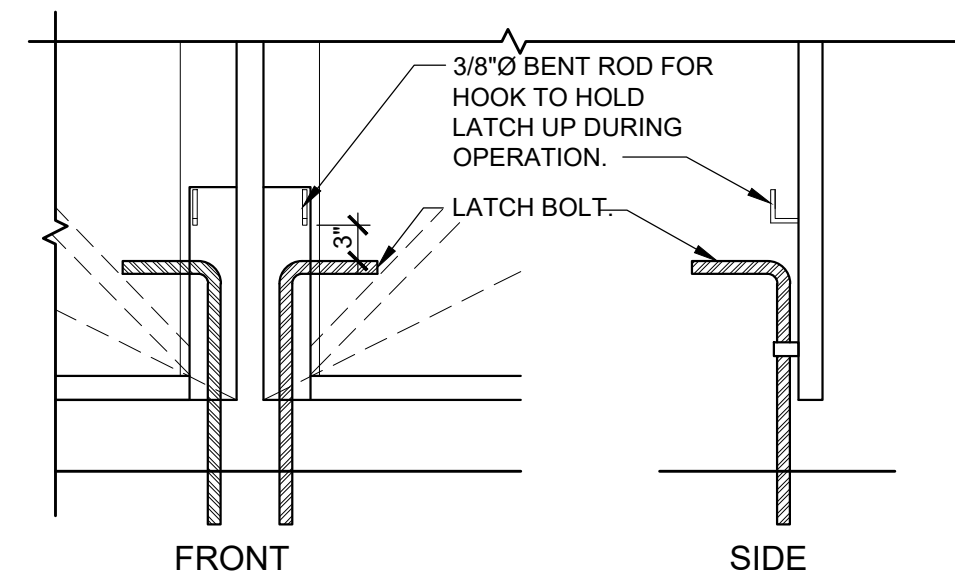


Larson Design Group

1000 COMMERCE PARK DRIVE
SUITE 201
WILLIAMSPORT, PA 17701
(877) 323-6603



BLACK RIFLE COFFEE COMPANY
355 SPENCER LANE
SAN ANTONIO, TX 78201

CLIENT

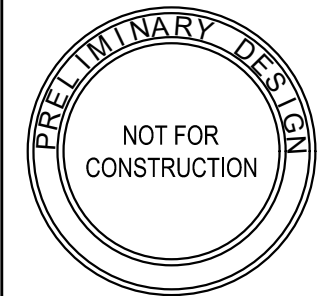

SEAL

REVISION	DATE	BY	MARK	COMMENTS
1	10/26/2022			REVISED PER CITY OF SCOTTSDALE PERMITTING COMMENTS
2	09/07/2022			CLIENT REVIEW SUBMISSION
3	08/30/2022			PLANNING SUBMISSION

BLACK RIFLE COFFEE COMPANY - SCOTTSDALE

7139 E. SHEA BLVD. SCOTTSDALE, AZ 85254

ARCHITECTURAL SITE DETAILS

Project No.: 12940-009

Sheet No.:

AS-101