




- 1 - COVER SHEET
- 2 - SITE PLAN
- 3 - BUILDING PLANS
- 4 - BUILDING PLANS - DIMENSIONED
- 5 - POOL BUILDING - COVER SHEET
- 6 - POOL BUILDING - ELEVATIONS
- 7 - RAMADA - COVER SHEET
- 8 - RAMADA - ELEVATIONS



## Design Review



# Aria at Silverstone :: Pool Building + Ramada

01/17/2024



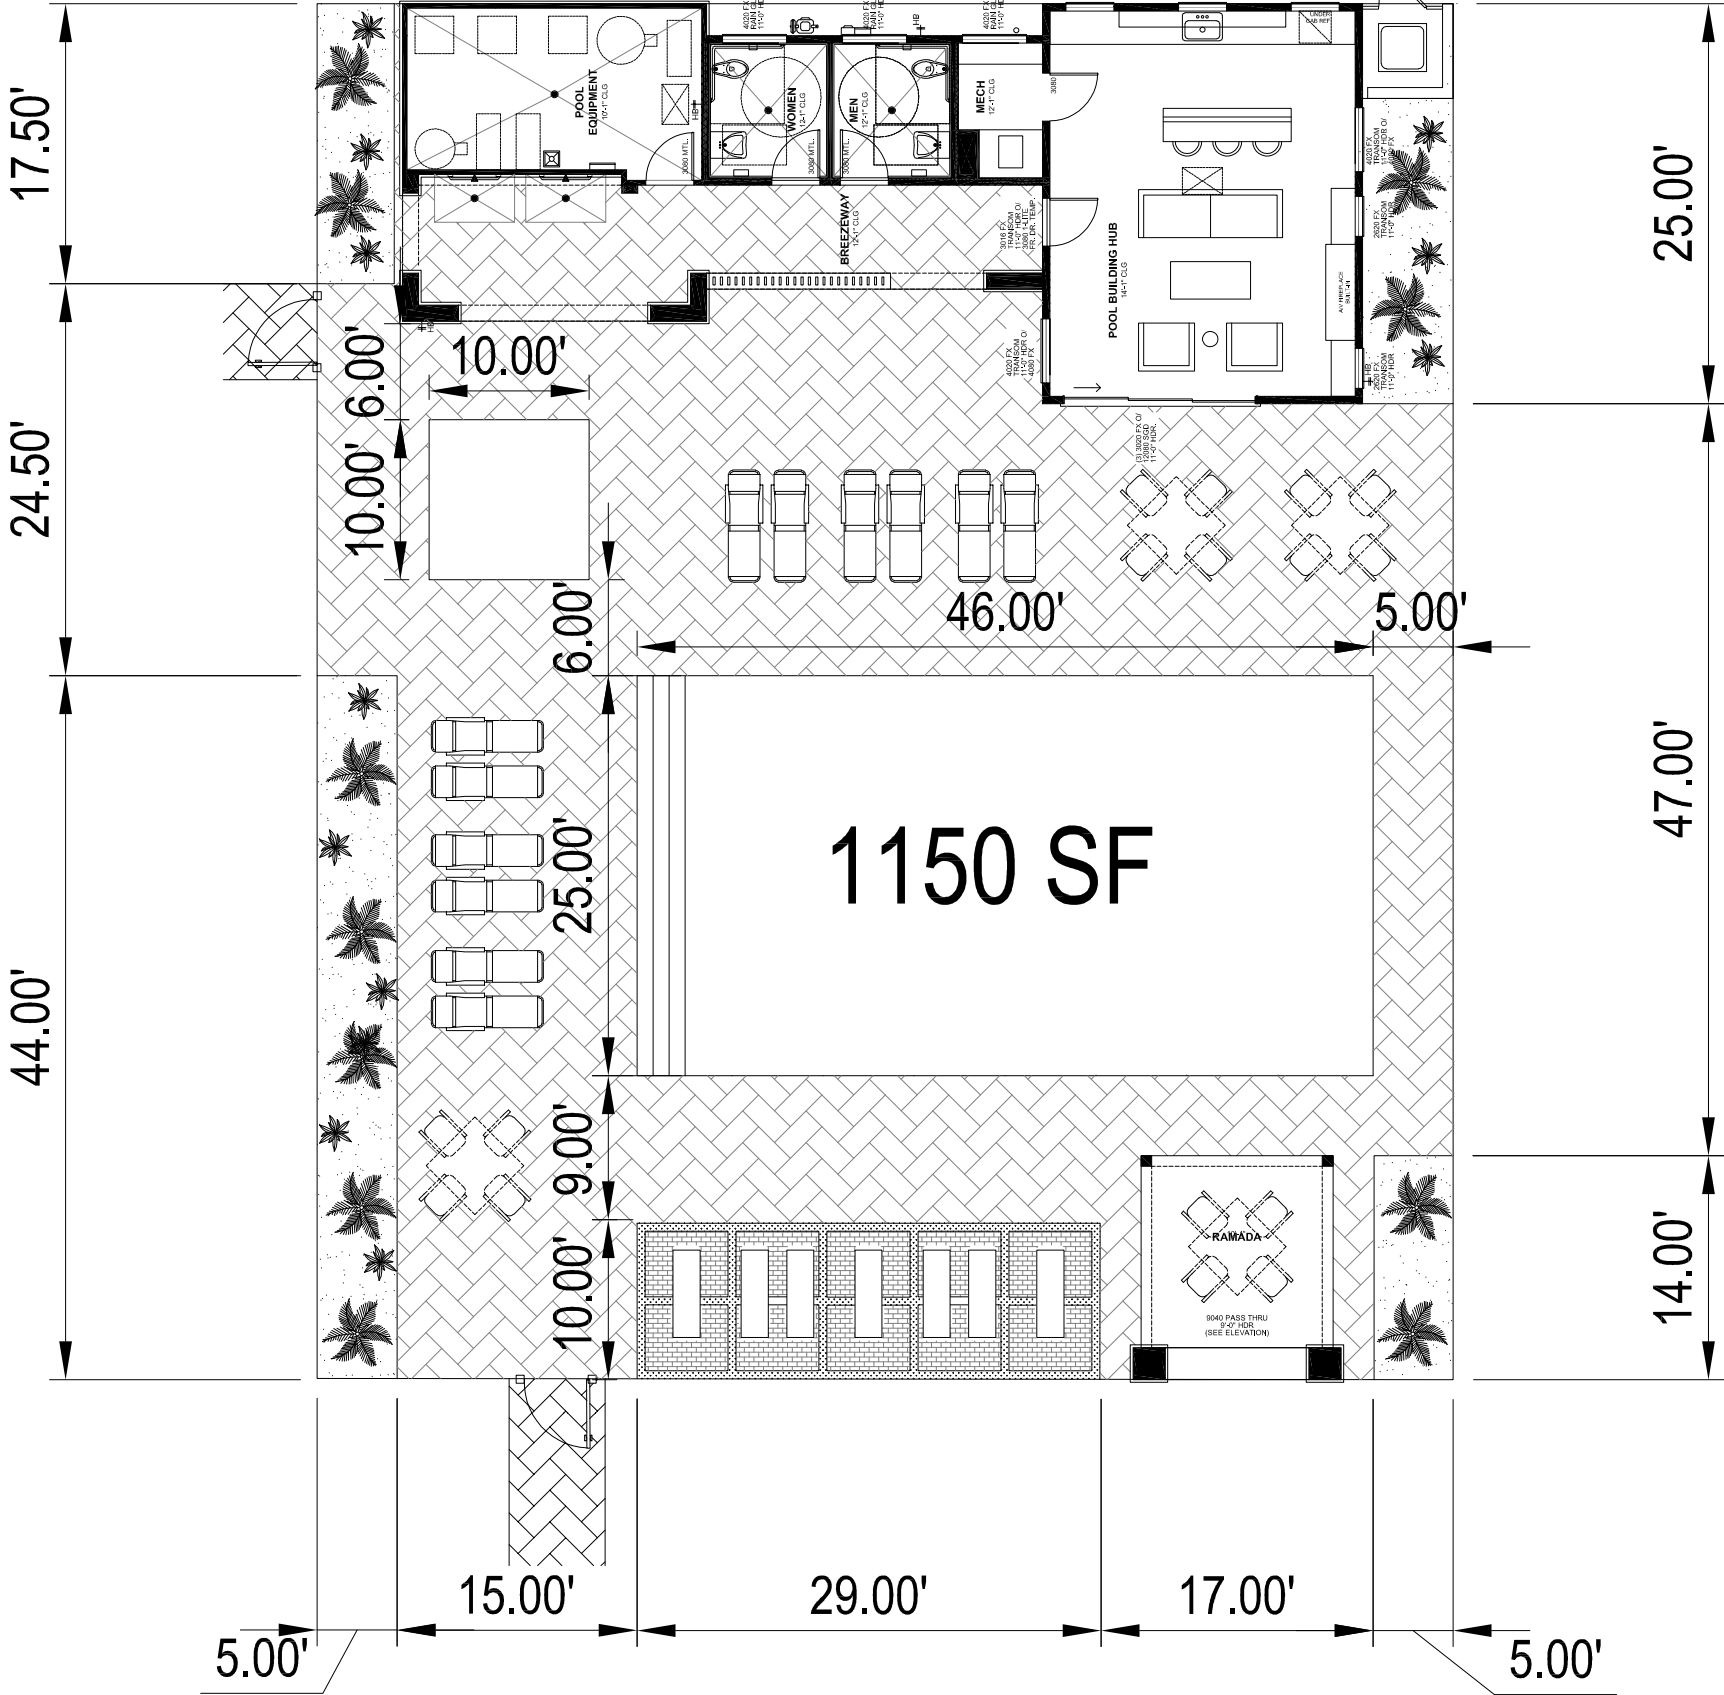

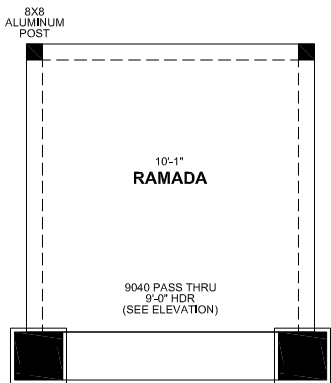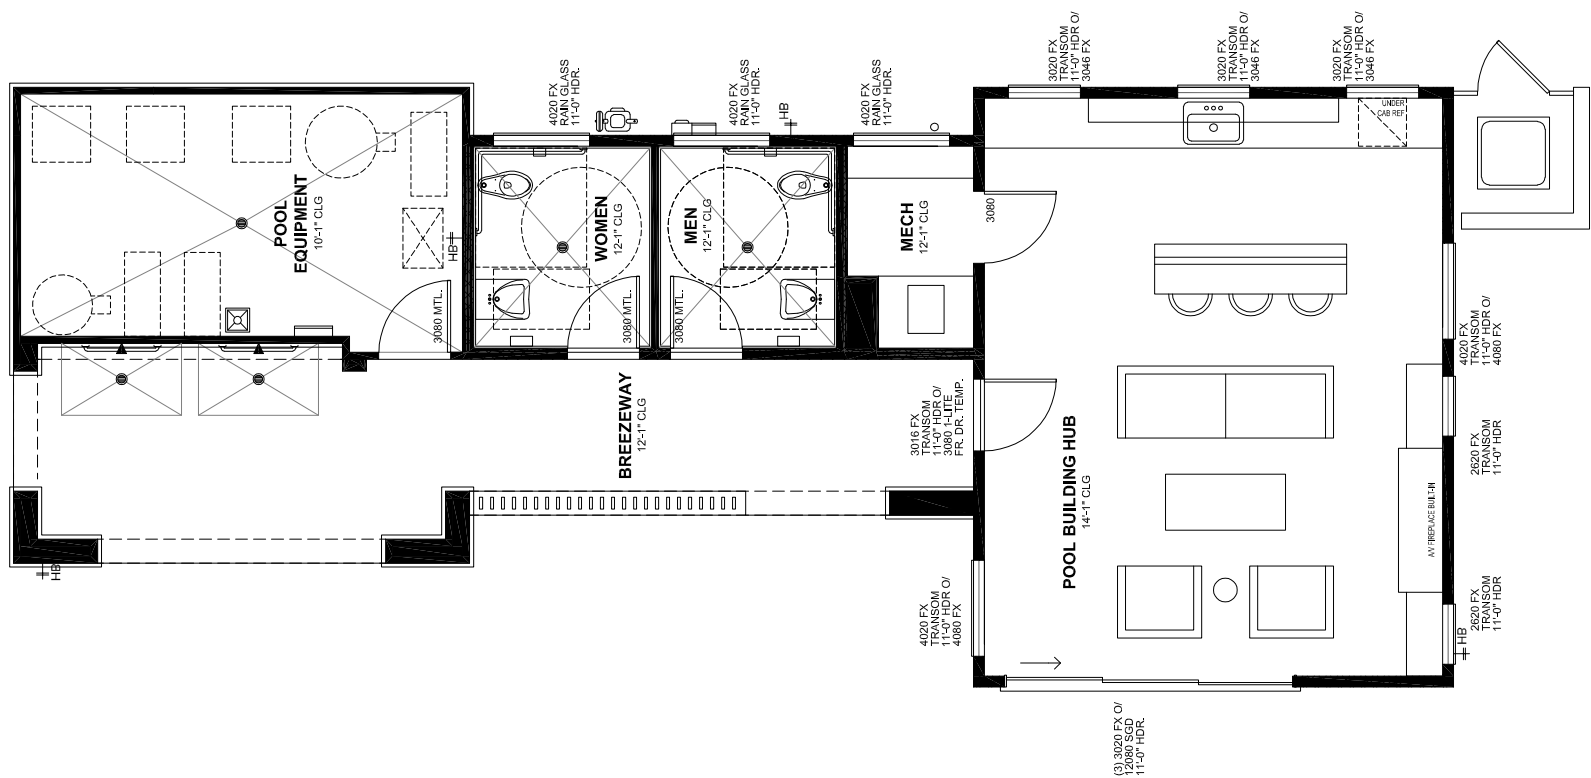

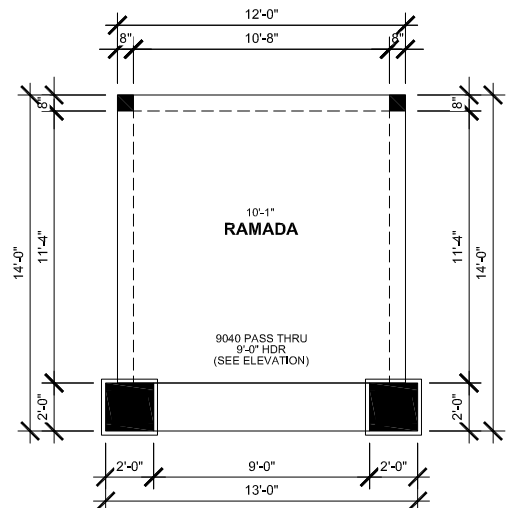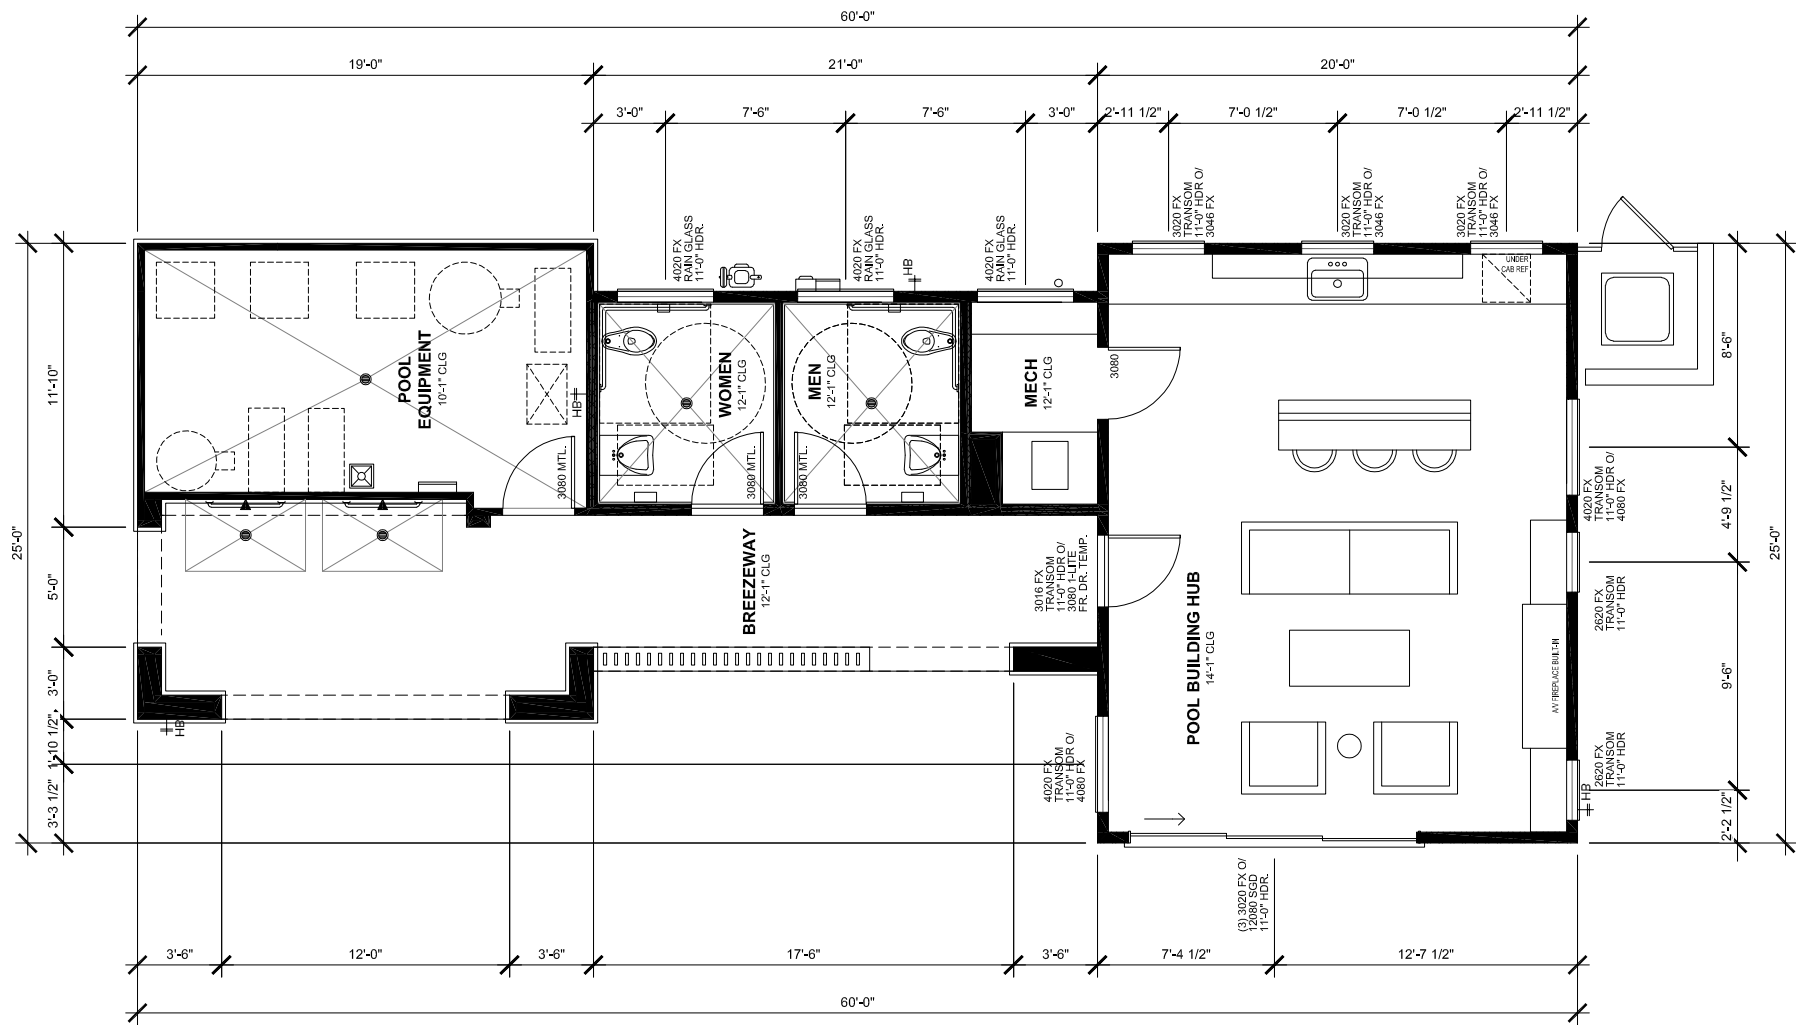






POOL BUILDING + RAMADA :: SP3 :: SP-3

PLAN	POOL BUILDING
LIV. SF:	XXXX
PLAN W x D:	25'-0" x 60'-0"
PLAN #:	
ROOF PITCH:	FLAT ROOF U.N.O.
FORM:	ZA - CONTEMPORARY

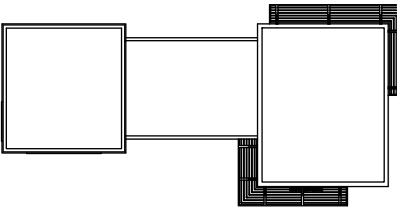


ROOF PLAN | SCALE: N.T.S.

STYLE LEGEND:


- 1 FLAT ROOF
- 2 PLATE HEIGHT AT 14'-1" W/ 24" PARAPIT
- 3 8" HORIZONTAL LAP SIDING
- 4 DECORATIVE STONE/BRICK VENEER
- 5 ALUMINUM AWNING
- 6 ALUMINUM SLATTING
- 7 WINDOW HEADER - 8'-0" A.F.F.
- 8 TRANSOM WINDOWS WHERE OCCURS - 11'-0" A.F.F.
- 9 COLOR SCHEME # xxxx
- 10 COACH LIGHT




PLAN	POOL BUILDING
LIV. SF:	XXXX
PLAN W x D:	25'-0" x 60'-0"
PLAN #:	
ROOF PITCH:	FLAT ROOF U.N.O.
FORM:	ZA - CONTEMPORARY

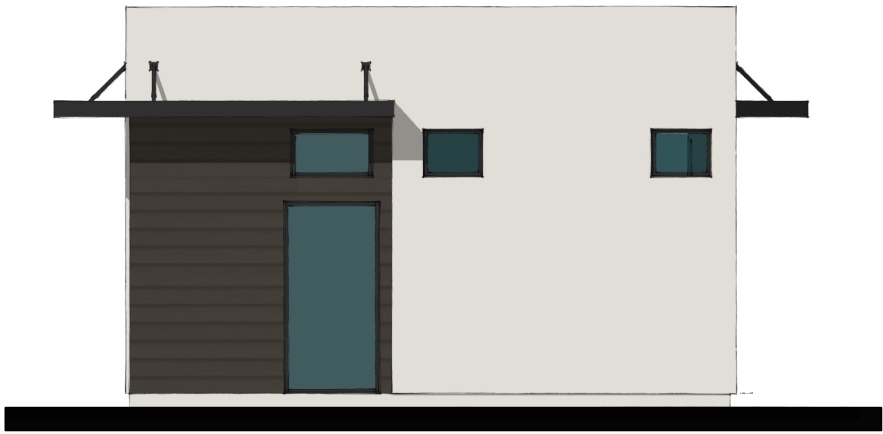

RIGHT ELEVATION  
SCALE: 1/8" = 1'-0"

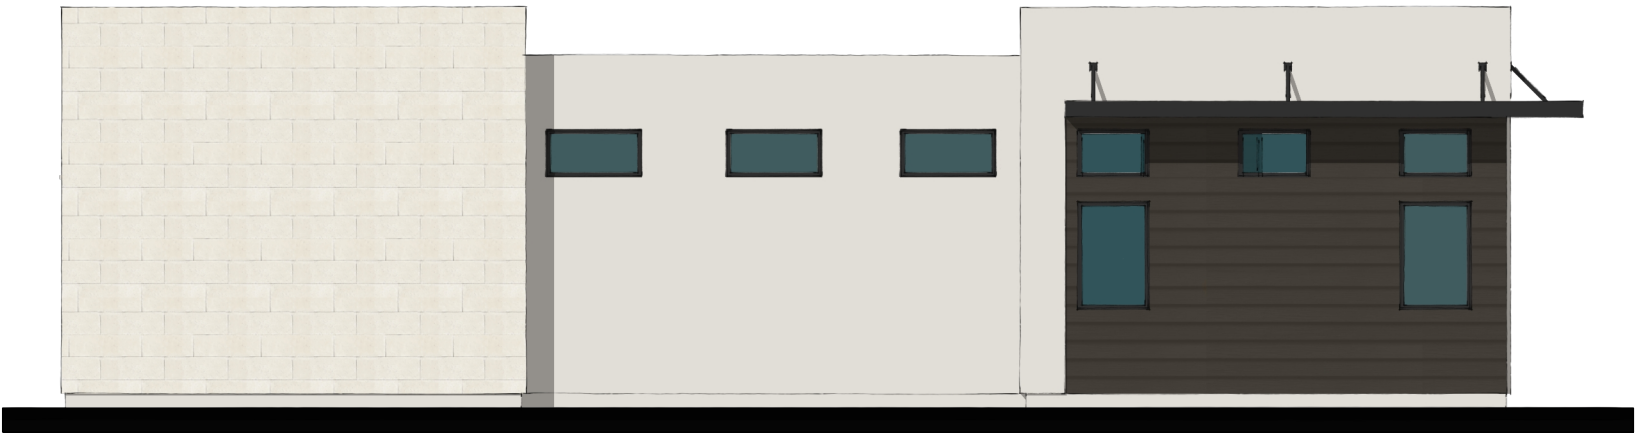

REAR ELEVATION  
SCALE: 1/8" = 1'-0"

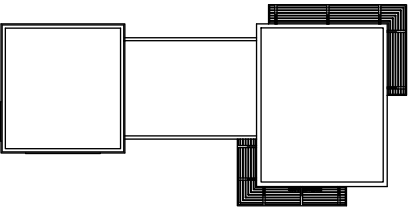

ROOF PLAN | SCALE: N.T.S.

STYLE LEGEND:

- 1 FLAT ROOF
- 2 PLATE HEIGHT AT 14'-1" W/ 24" PARAPIT
- 3 8" HORIZONTAL LAP SIDING
- 4 DECORATIVE STONE/BRICK VENEER
- 5 ALUMINUM AWNING
- 6 ALUMINUM SLATTING
- 7 WINDOW HEADER - 8'-0" A.F.F.
- 8 TRANSOM WINDOWS WHERE OCCURS - 11'-0" A.F.F.
- 9 SOFFIT HEADER - 9'-1" A.F.F.
- 10 COACH LIGHT



LEFT ELEVATION  
SCALE: 1/8" = 1'-0"




FRONT ELEVATION  
SCALE: 1/8" = 1'-0"





POOL BUILDING + RAMADA :: SP3 :: SP-3

<b>PLAN</b>	<b>GAZEBO</b>
<b>LIV. SF:</b>	<b>XXXX</b>
<b>PLAN W x D:</b>	25'-0" x 60'-0"
<b>PLAN #:</b>	
<b>ROOF PITCH:</b>	FLAT ROOF U.N.O.
<b>FORM:</b>	ZA - CONTEMPORARY

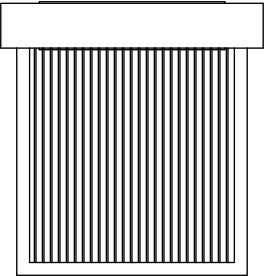

ROOF PLAN | SCALE: N.T.S.

**STYLE LEGEND:**

- 1 FLAT ROOF
- 2 PLATE HEIGHT AT 10'-6"
- 3 ALUMINUM VERANDA
- 4 DECORATIVE STONE/BRICK VENEER
- 5 COLOR SCHEME # XXXX




<b>PLAN</b>	<b>GAZEBO</b>
<b>LIV. SF:</b>	<b>XXXX</b>
<b>PLAN W x D:</b>	25'-0" x 60'-0"
<b>PLAN #:</b>	
<b>ROOF PITCH:</b>	FLAT ROOF U.N.O.
<b>FORM:</b>	ZA - CONTEMPORARY




RIGHT ELEVATION  
SCALE: 1/4" = 1'-0"

REAR ELEVATION  
SCALE: 1/4" = 1'-0"

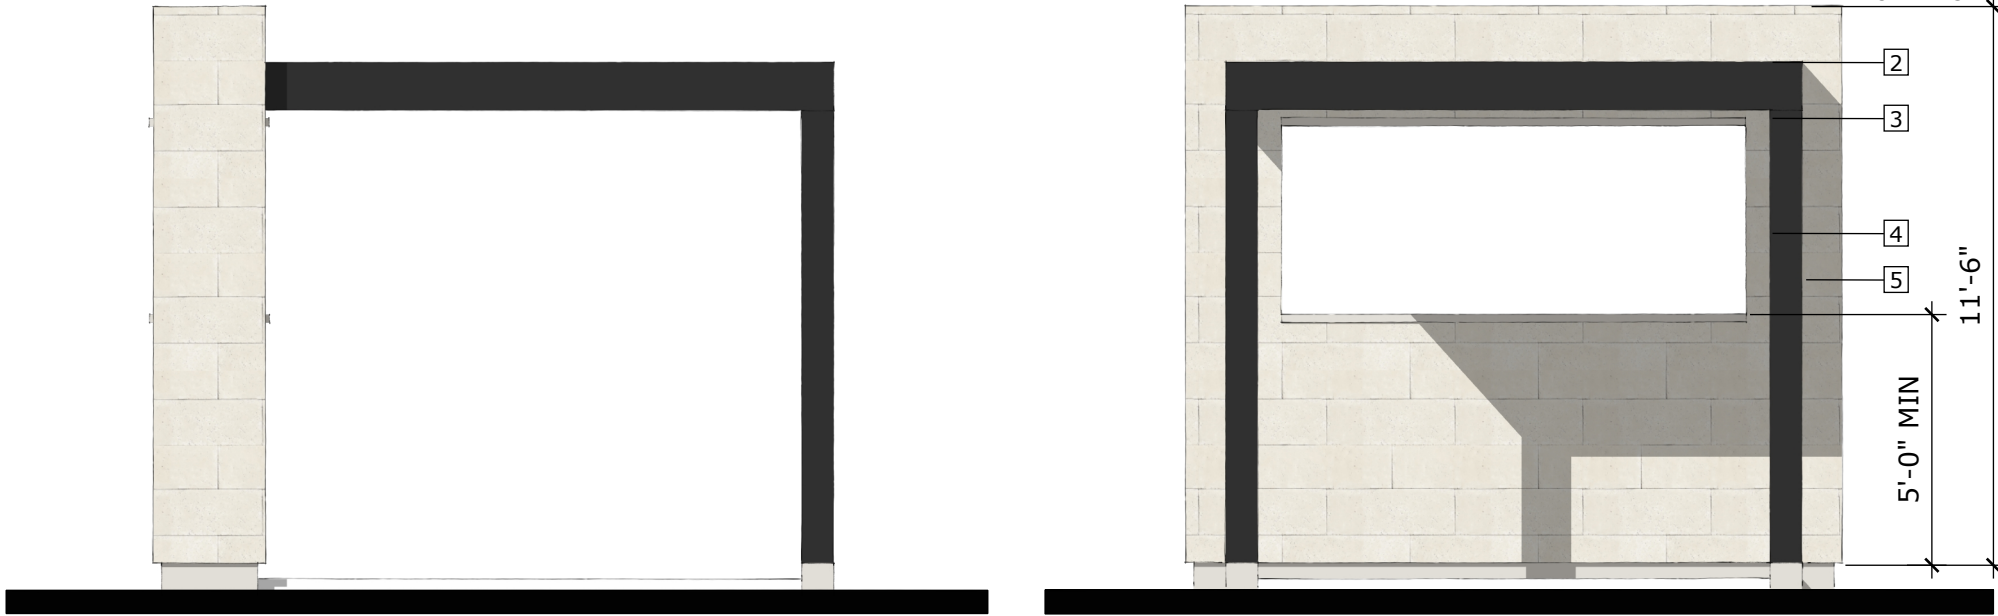

LEFT ELEVATION  
SCALE: 1/4" = 1'-0"

FRONT ELEVATION  
SCALE: 1/4" = 1'-0"

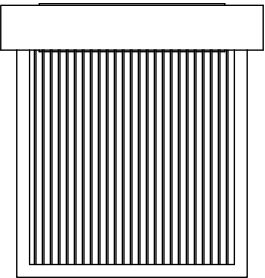

ROOF PLAN | SCALE: N.T.S.

**STYLE LEGEND:**

- 1 FLAT ROOF
- 2 PLATE HEIGHT - 10'-6" A.F.F.
- 3 SOFFIT HEIGHT - 9'-1" A.F.F.
- 4 ALUMINIUM VERANDA
- 5 DECORATIVE STONE/BRICK VENEER
- 6 COLOR SCHEME #XXXX