


GROUND LEVEL  
SCALE: 1"=40'


**A101**  
19 December 2022

© WILDER ARCHITECTS, LLC

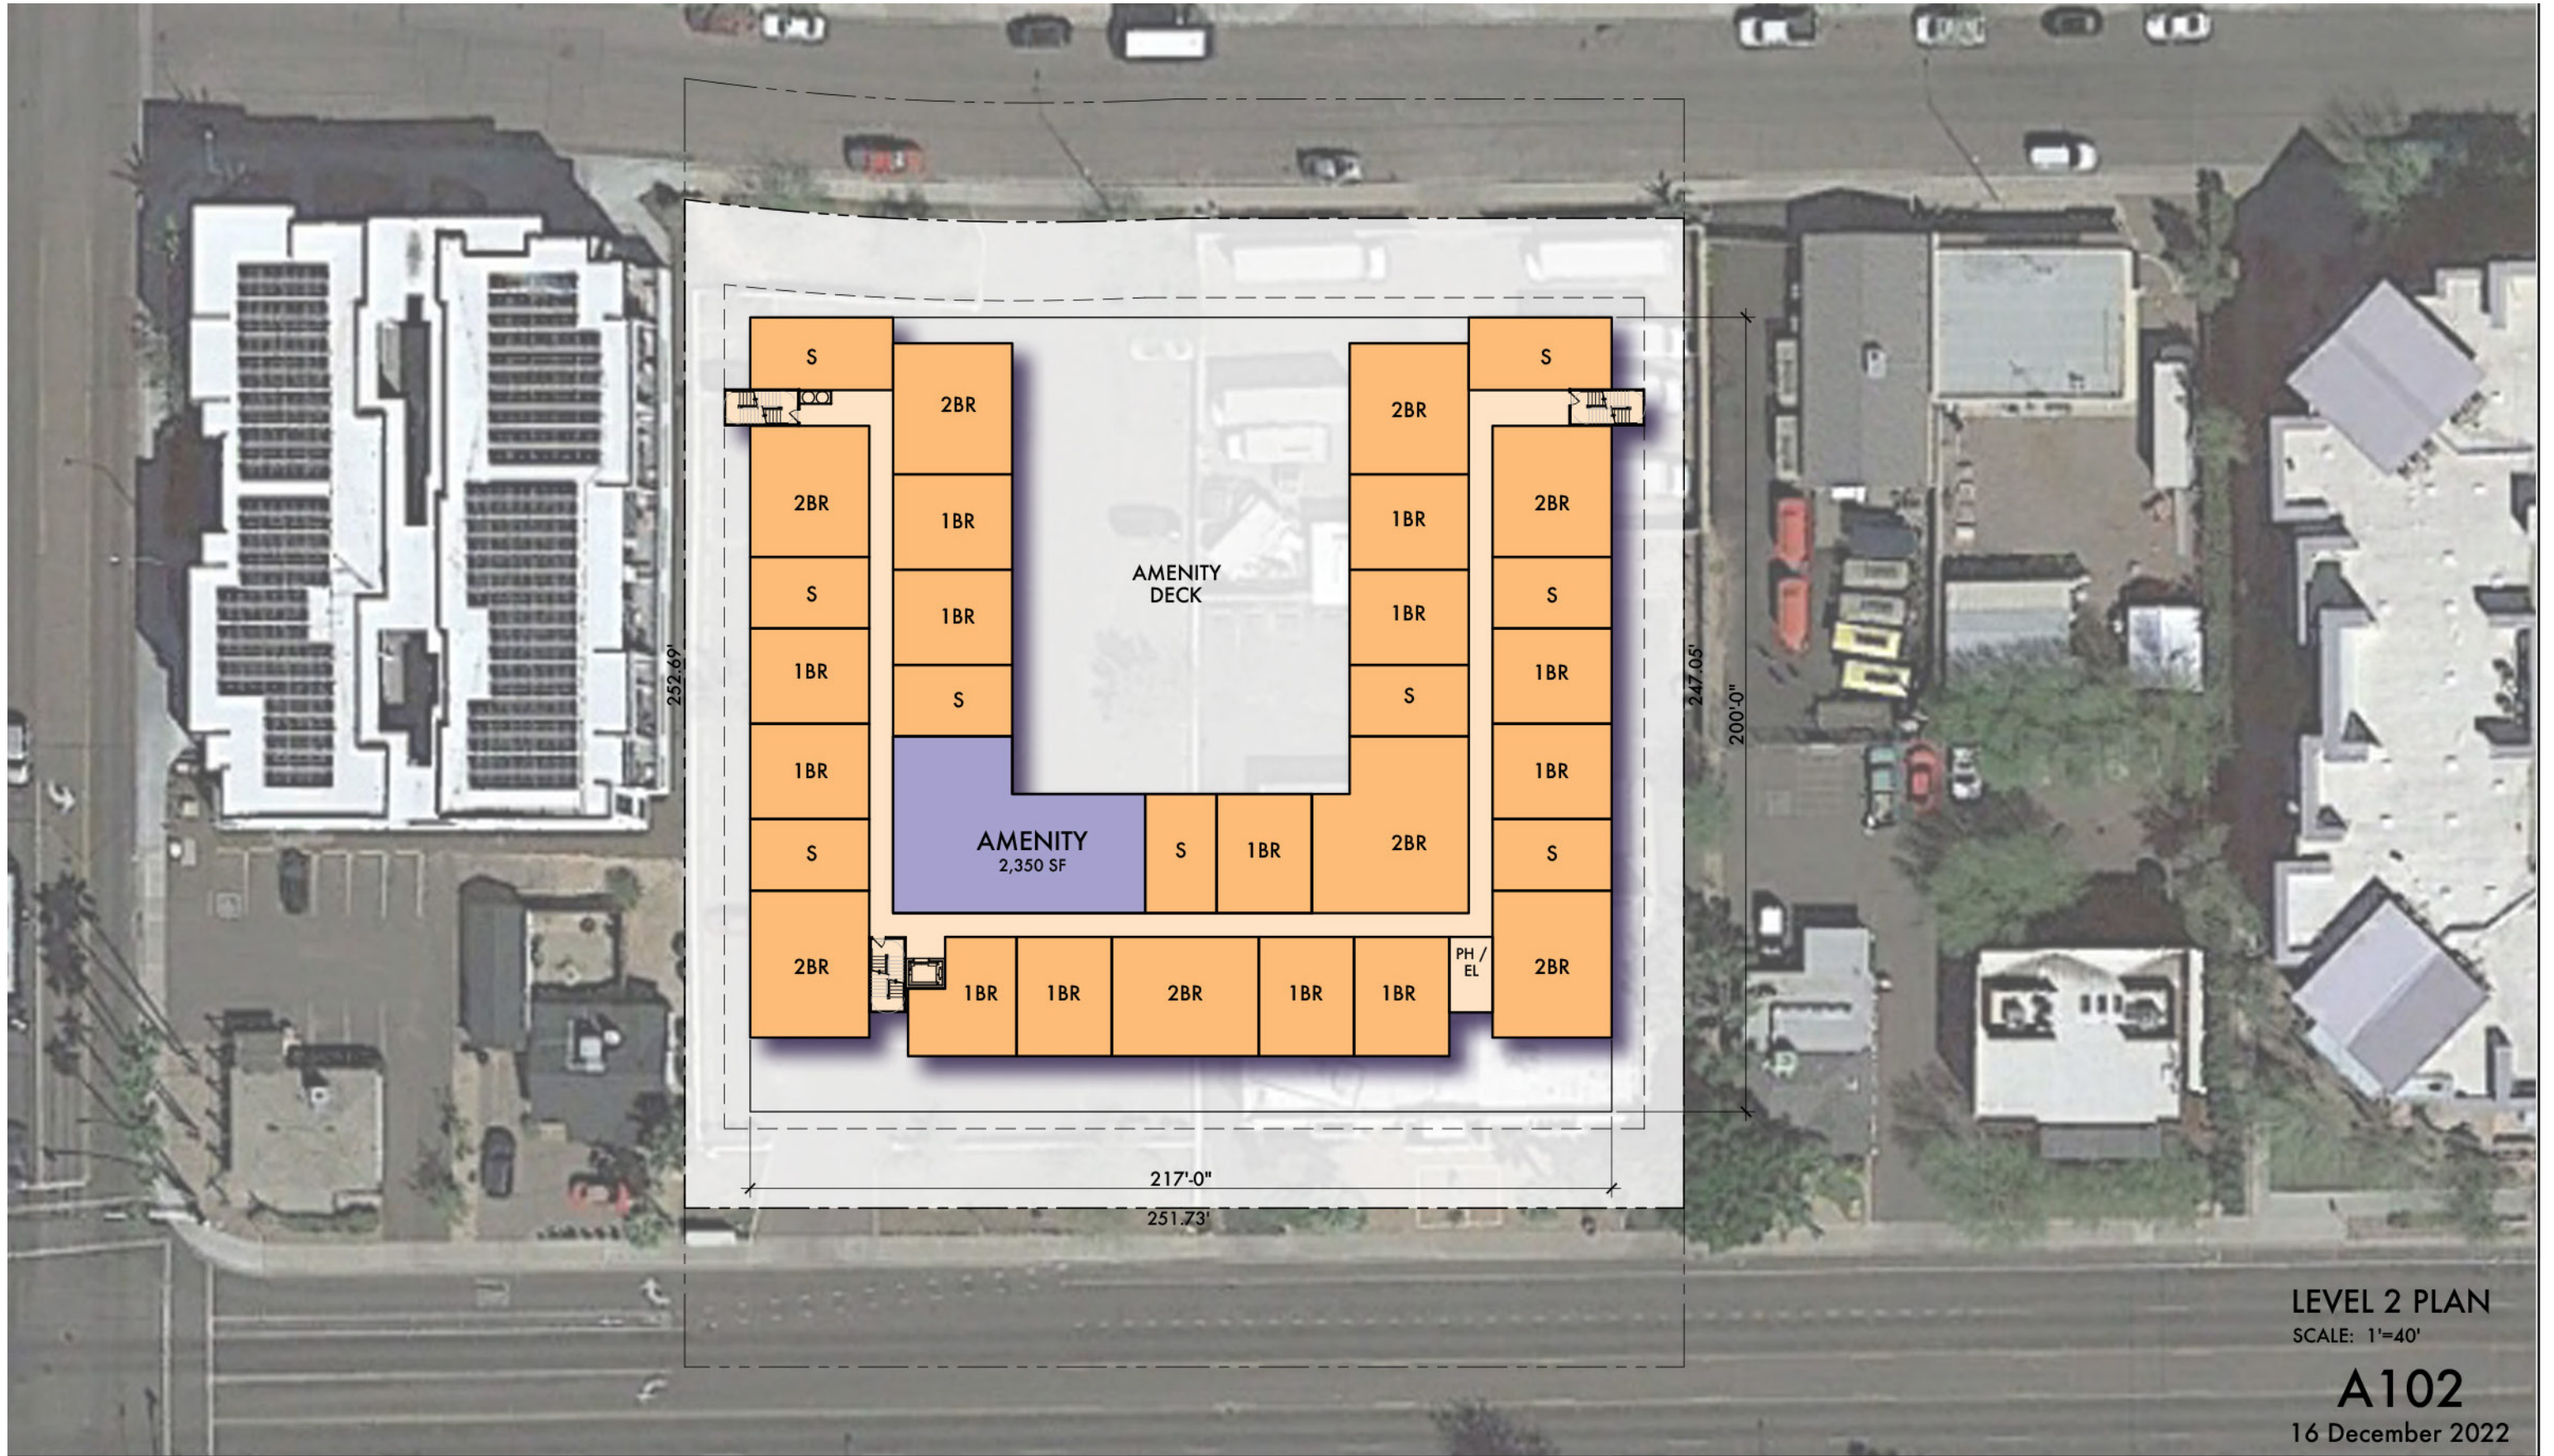


LEVEL 2 PLAN  
SCALE: 1"=40'

**A102**  
16 December 2022

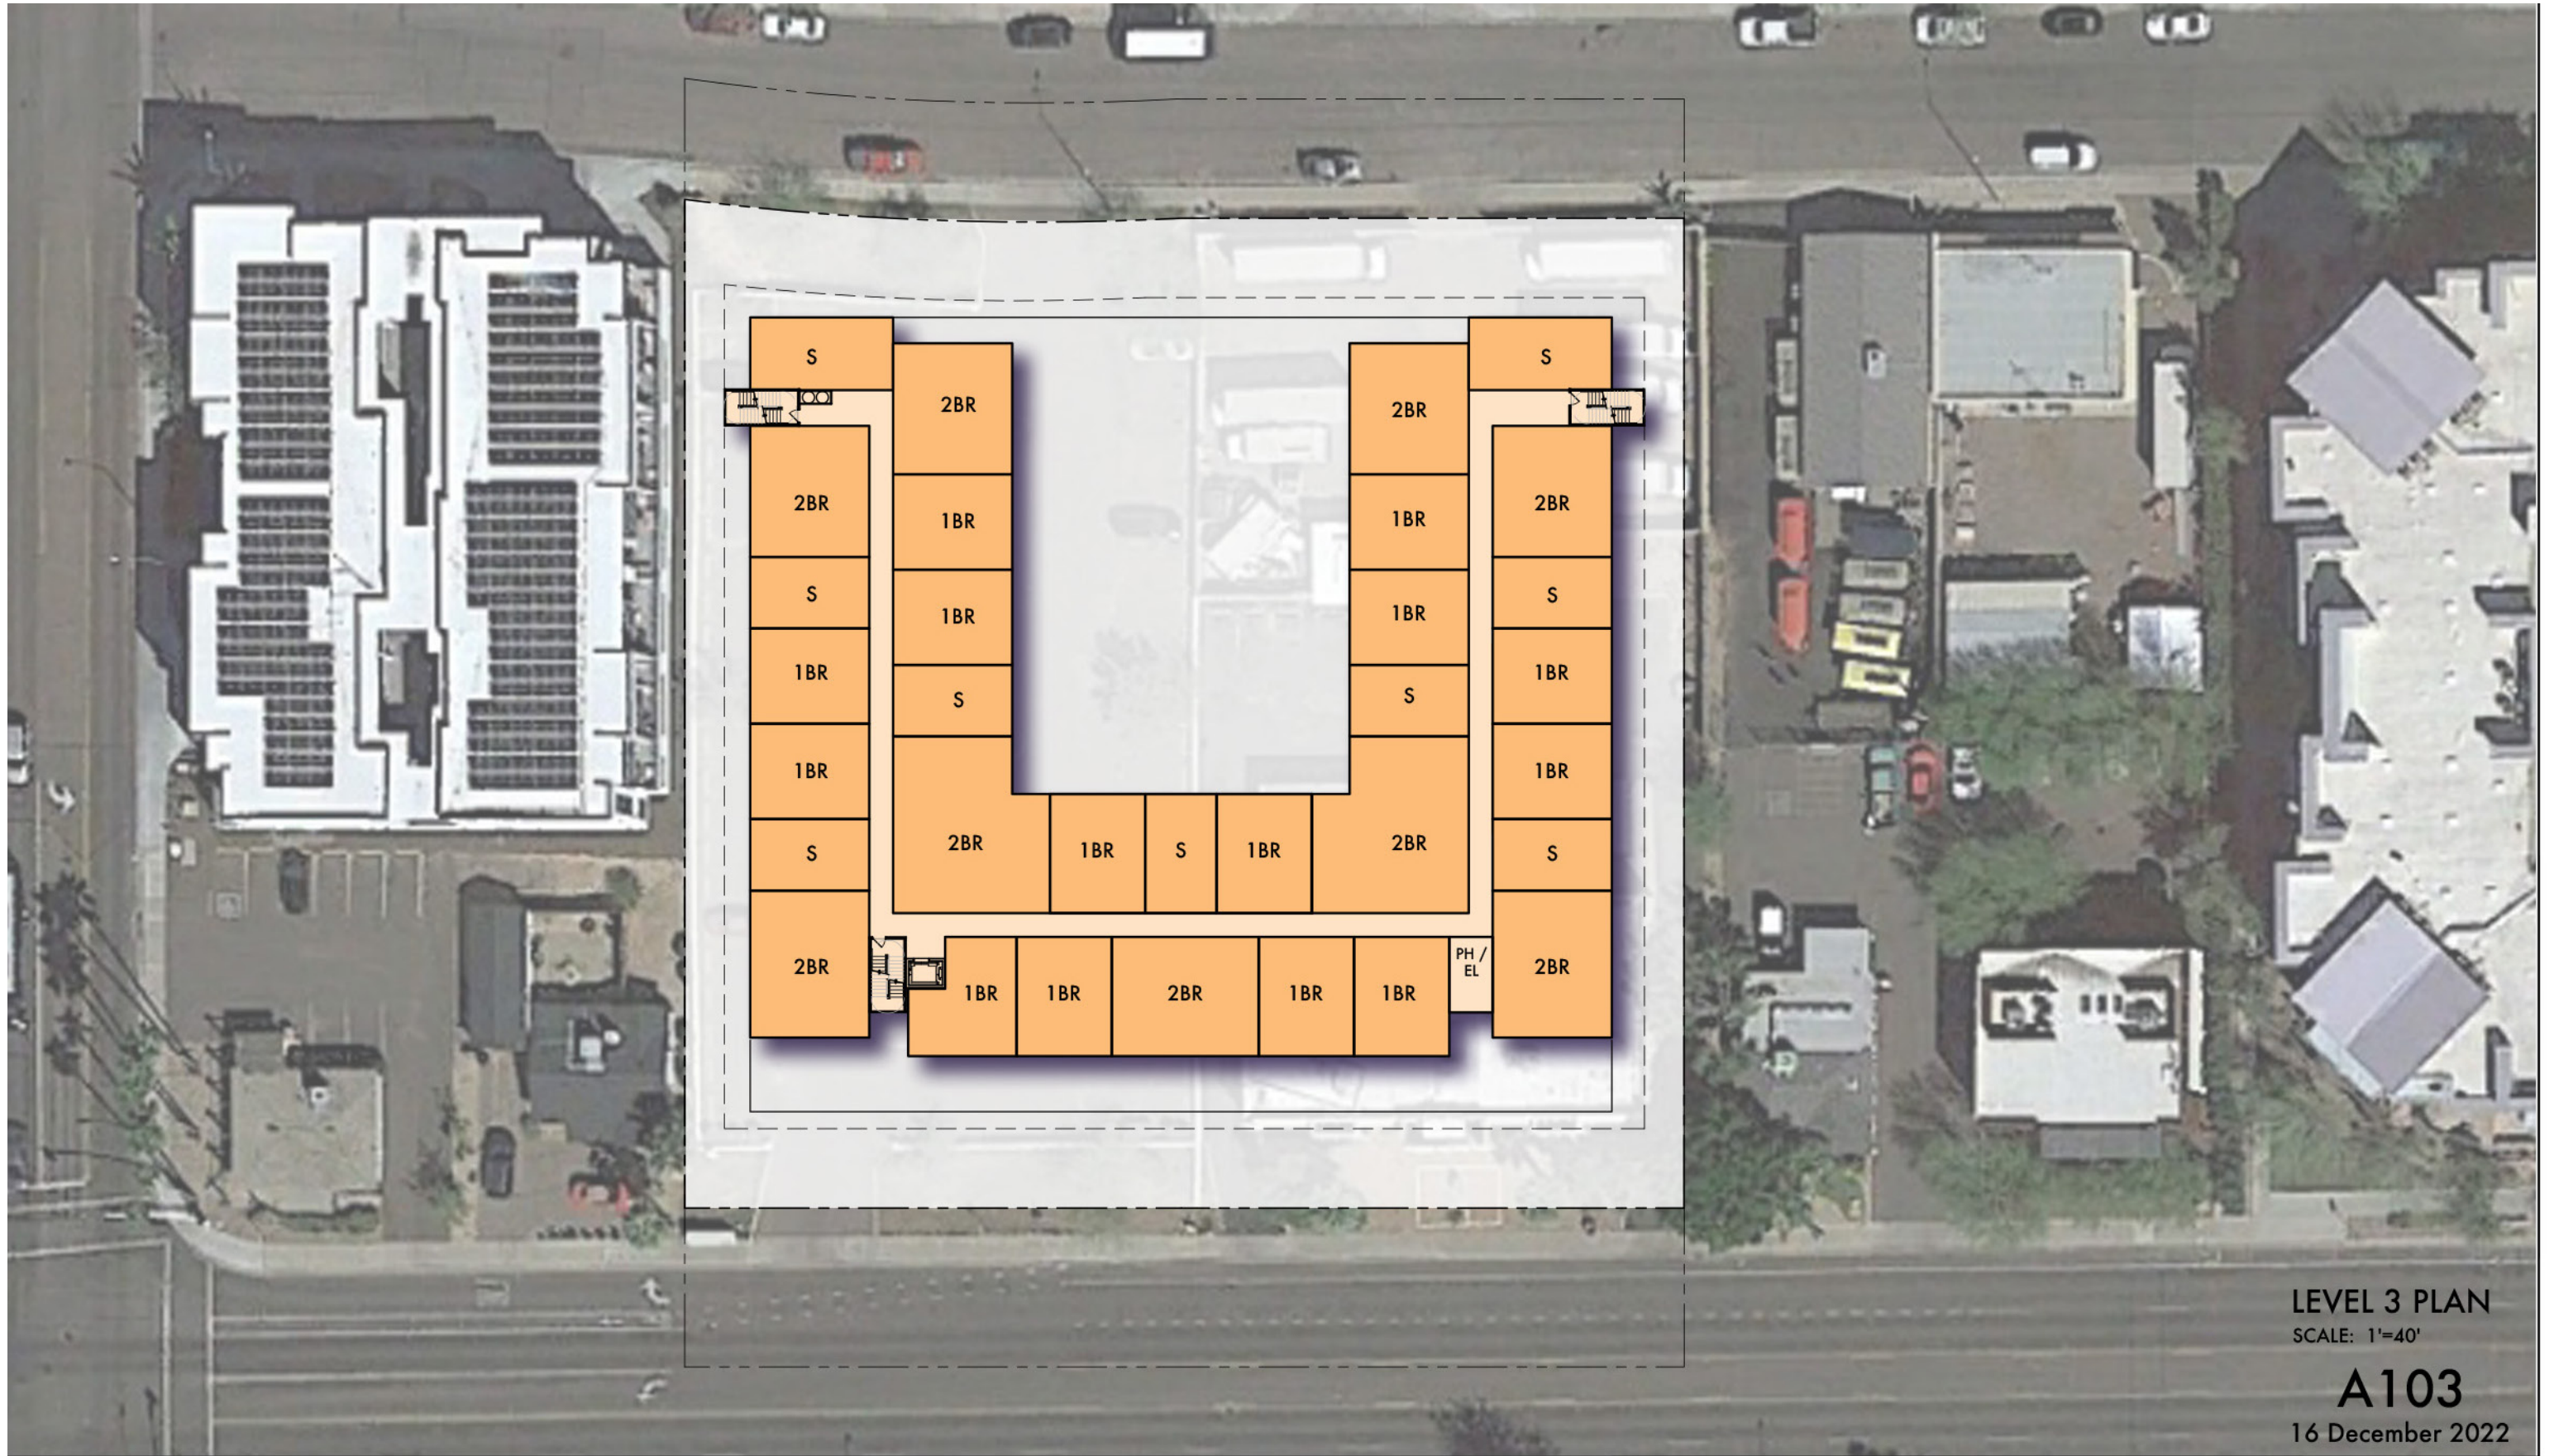

LEVEL 3 PLAN  
 SCALE: 1"=40'  
**A103**  
 16 December 2022

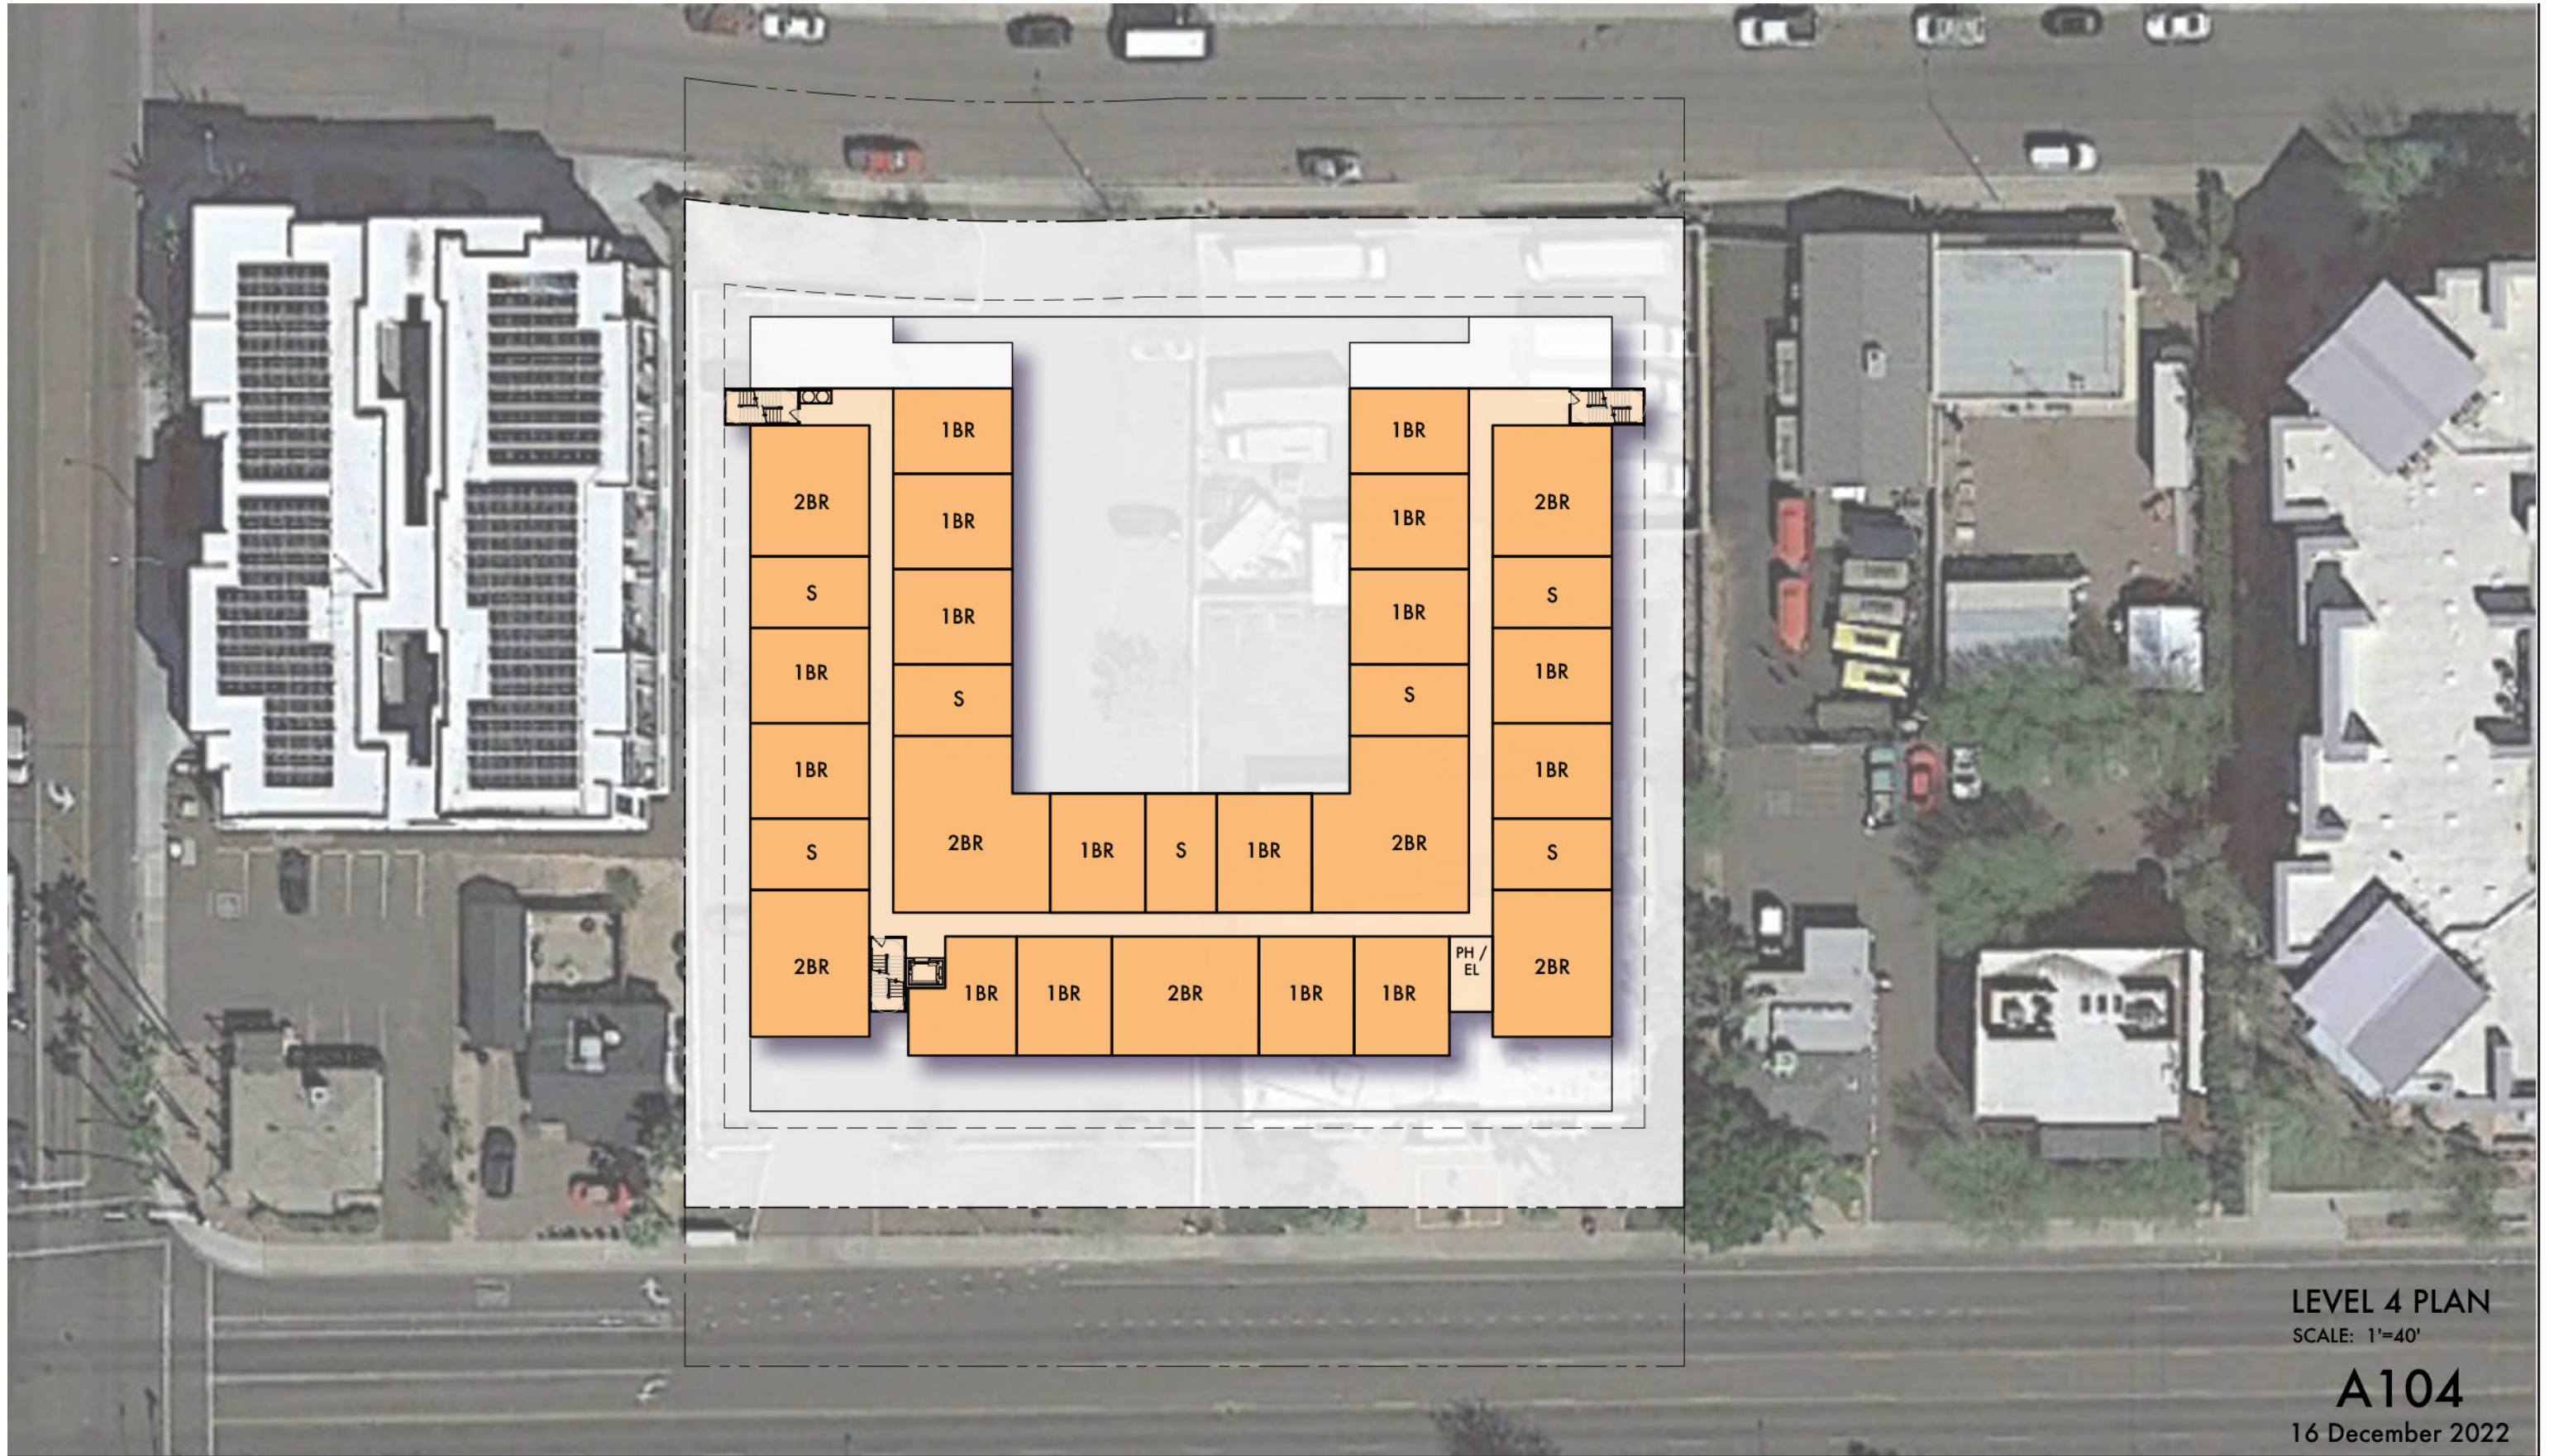

LEVEL 4 PLAN  
SCALE: 1"=40'

**A104**  
16 December 2022



ROOF PLAN  
 SCALE: 1"=40'  
**A105**  
 16 December 2022