




NORTH ELEVATION

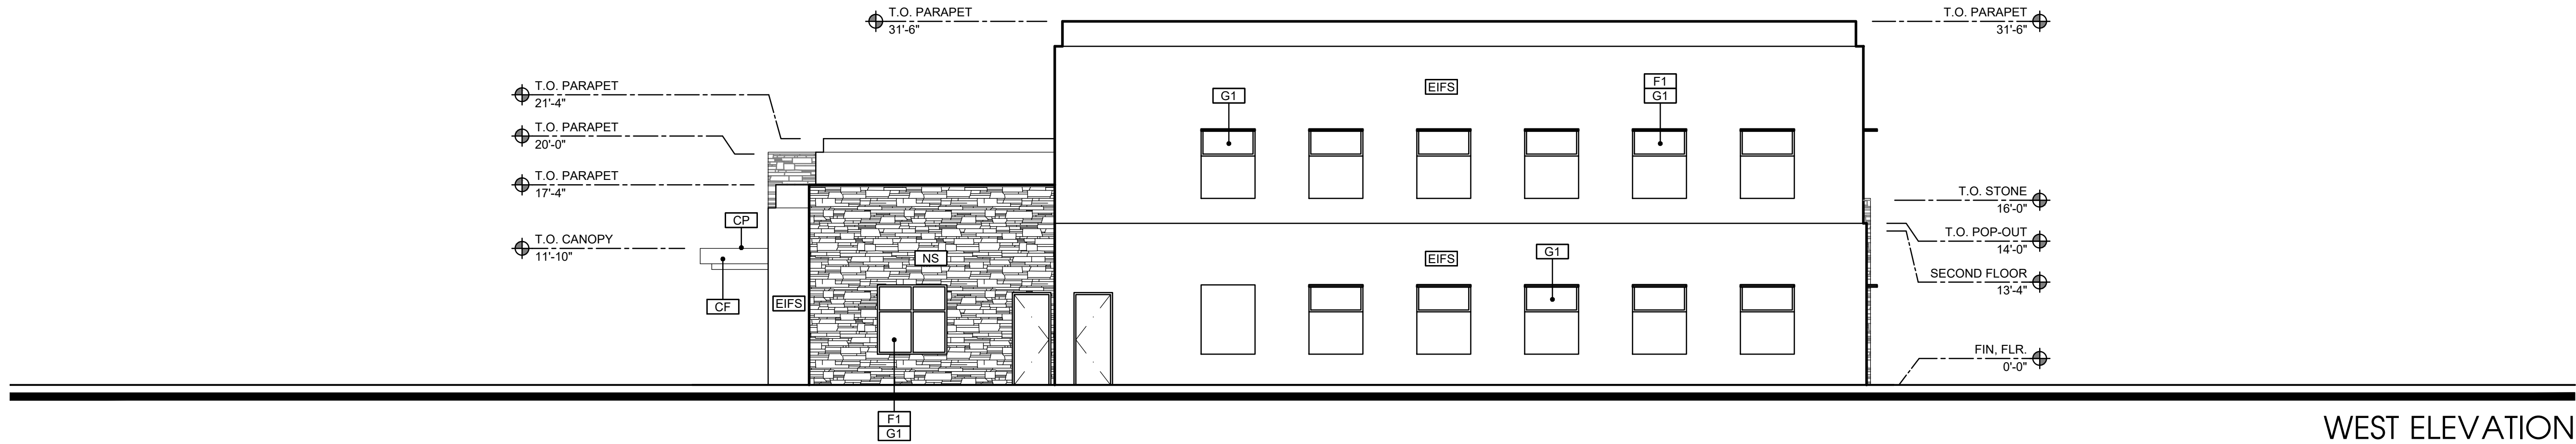

WEST ELEVATION

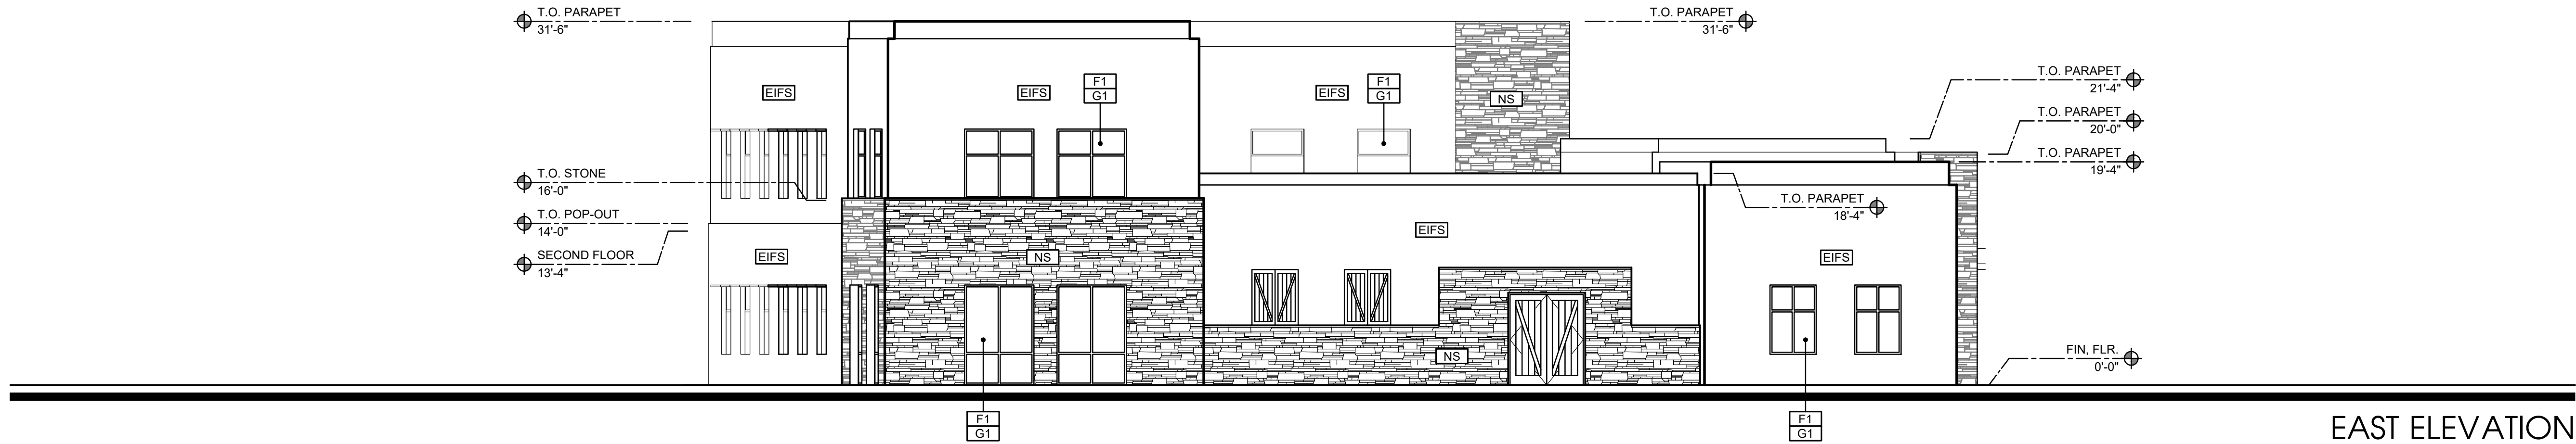

EAST ELEVATION

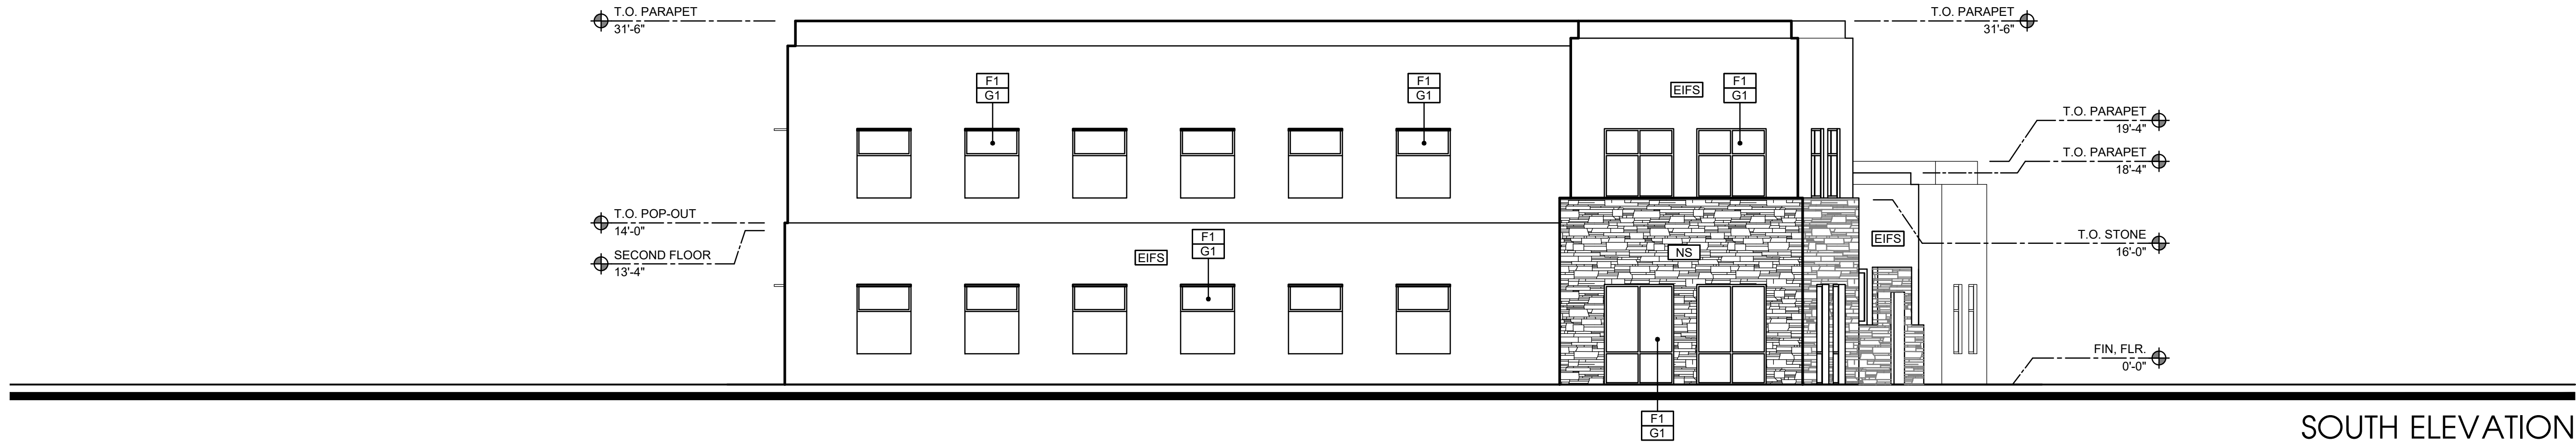

SOUTH ELEVATION

GENERAL NOTES

1. ALL SIGNAGE UNDER SEPARATE PERMIT.
2. SEE STRUCTURAL FOR LINTEL INFORMATION.
3. SEE DOOR SCHEDULE FOR DOOR HEIGHTS.
4. SEE STRUCTURAL FOR CONTROL JOINTS.

MATERIAL SAMPLE APPROVAL

1. PRIOR TO ORDERING, G.C. TO PROVIDE INDIVIDUAL SAMPLES OF ALL BUILDING COLORS AND MATERIALS FOR REVIEW AND APPROVAL BY THE ARCHITECT AND OWNER. (ie. PAINTED CMU, ETC.)
2. ALL INDIVIDUAL SAMPLES TO BE PRESENTED AT ONE TIME, ONSITE IN SIZES OF NO LESS THAN 12" X 12".

MATERIAL KEY

MATERIAL	DESCRIPTION
EIFS	EXTERIOR INSULATED FINISH SYSTEM (SMOOTH)
CF	CANOPY FRAME = 12" STEEL CHANNEL, PAINTED
CP	CANOPY DECK = METAL SLATS, PAINTED
NS	NATURAL STONE VENEER


STOREFRONT / GLAZING KEY

MATERIAL	COLOR
FRAMES	F1 CLEAR ANODIZED ALUMINUM
GLAZING	G1 1" INSULATED GRAY REFLECTIVE

INSULATED GLAZING SYSTEM SPECIFICATION
OLDCASTLE - 1" INSULATED GLAZING SYSTEM
U-FACTOR: 0.29
SOLAR HEAT GAIN COEFFICIENT (SHGC) : 0.17
OUTBOARD: 1/4" PPG SOLARCOOL GRAY (SRF #2)
AIRSPACE: 1/2" (AIR FILL)
INBOARD: 1/4" PPG SOLARBAN 60 ON CLEAR (SRF #3)


1. 'S' AT WINDOW LOCATIONS INDICATES SPANDREL PANELS.
2. SEE WINDOW TYPES FOR LOCATIONS OF TEMPERED GLASS.

EXTERIOR ELEVATIONS

 

730 N. 52nd St. Ste. 203
Phoenix, Arizona 85008
P 602.393.5060

CawleyArchitects.com

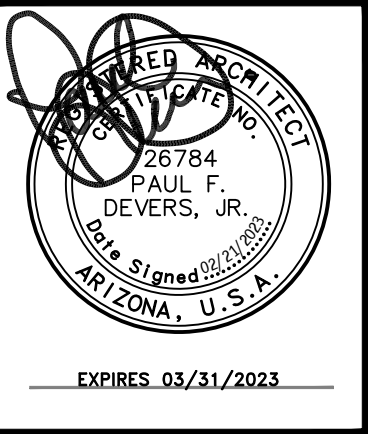

PINNACLE
PEAK PET
RESORT

7474 EAST
PINNACLE PEAK
ROAD
SCOTTSDALE
ARIZONA
85255

DATE

RE-ZONING SUBMITTAL
2/21/2023

DRAWN BY: CF

OWNERSHIP OF DOCUMENTS:
This drawing, including the architectural concept, design, and data, is an instrument of service and shall remain the property of Cawley Architects Inc. This drawing is for use at the location described herein and shall not be used in other locations. Any other use or release of these drawings may result in civil damages.

DISCREPANCIES AND CONFLICTS:
All discrepancies found in these documents or conflicts between these documents and field conditions shall be reported to Cawley Architects Inc. for resolution before the commencement of the work.

EXTERIOR ELEVATIONS

Project: 22095

A7.1