


This drawing is the property of Synectic Design Incorporated, 1111 W. University Dr., Suite 104, Tempe AZ, 85281, 480.948.9766. This drawing is limited to the original use for which it was prepared. Changes, reproductions, or assigning to any third party of this drawing for any other use is not permitted without written consent of Synectic Design Incorporated. © 2013
P:\Arch\Office Documents\Storage\Project Docs\P434343 Drawings\3434 NATURAL SELECTIONS.dwg 7/10/2015 10:24:07 AM

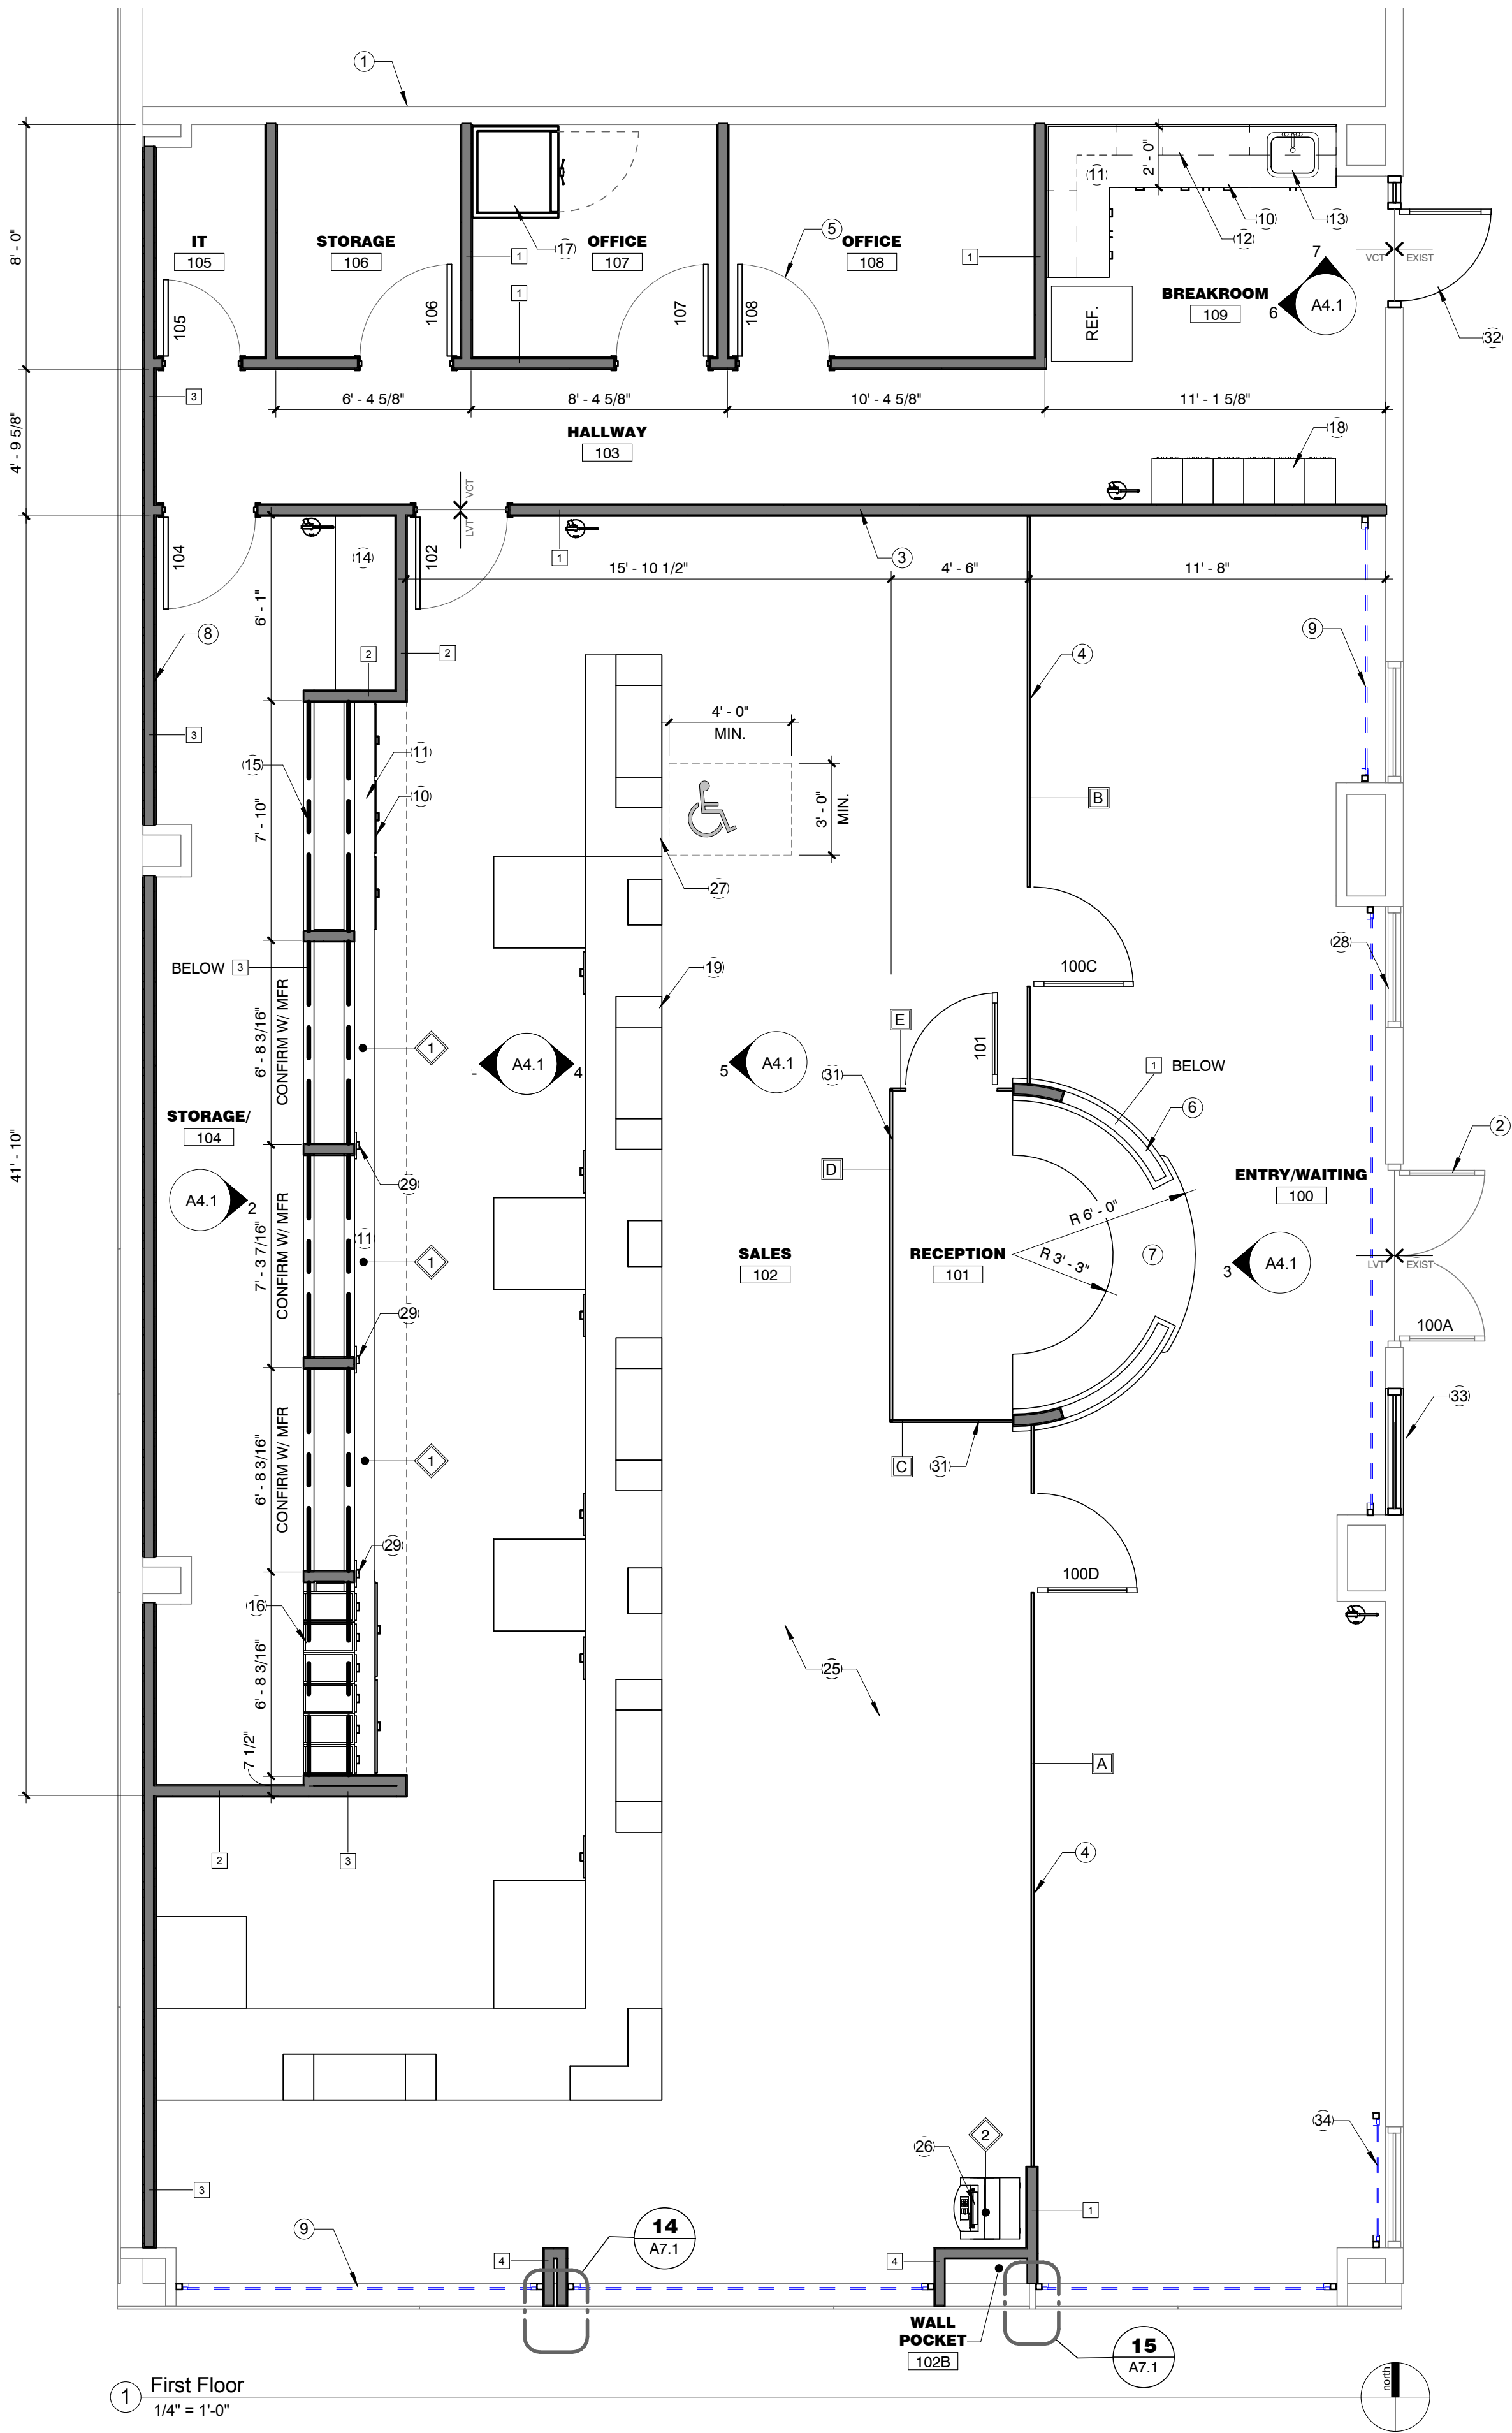

2 Reflected Ceiling Plan
1/4" = 1'-0"

