




01 SOUTH ELEVATION
SCALE: 1/16"=1'

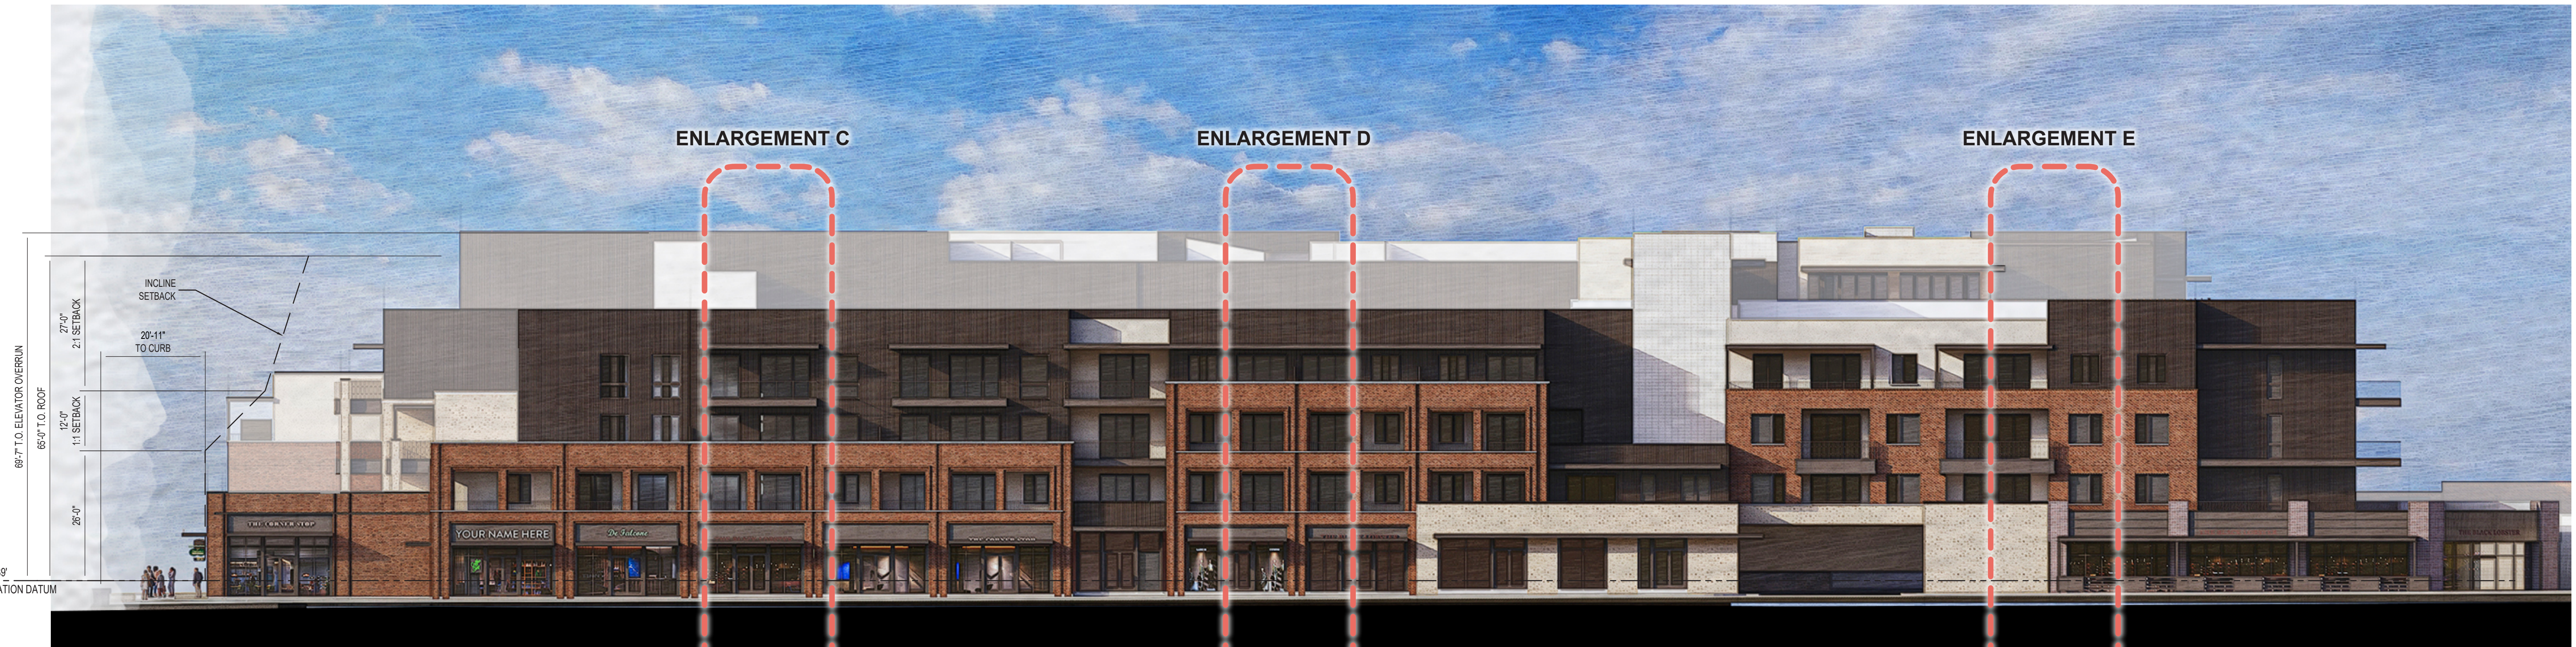

02 EAST ELEVATION
SCALE: 1/16"=1'