




01

## FIFTH FLOOR PLAN

SCALE: 1"=30'

0 30' 60'

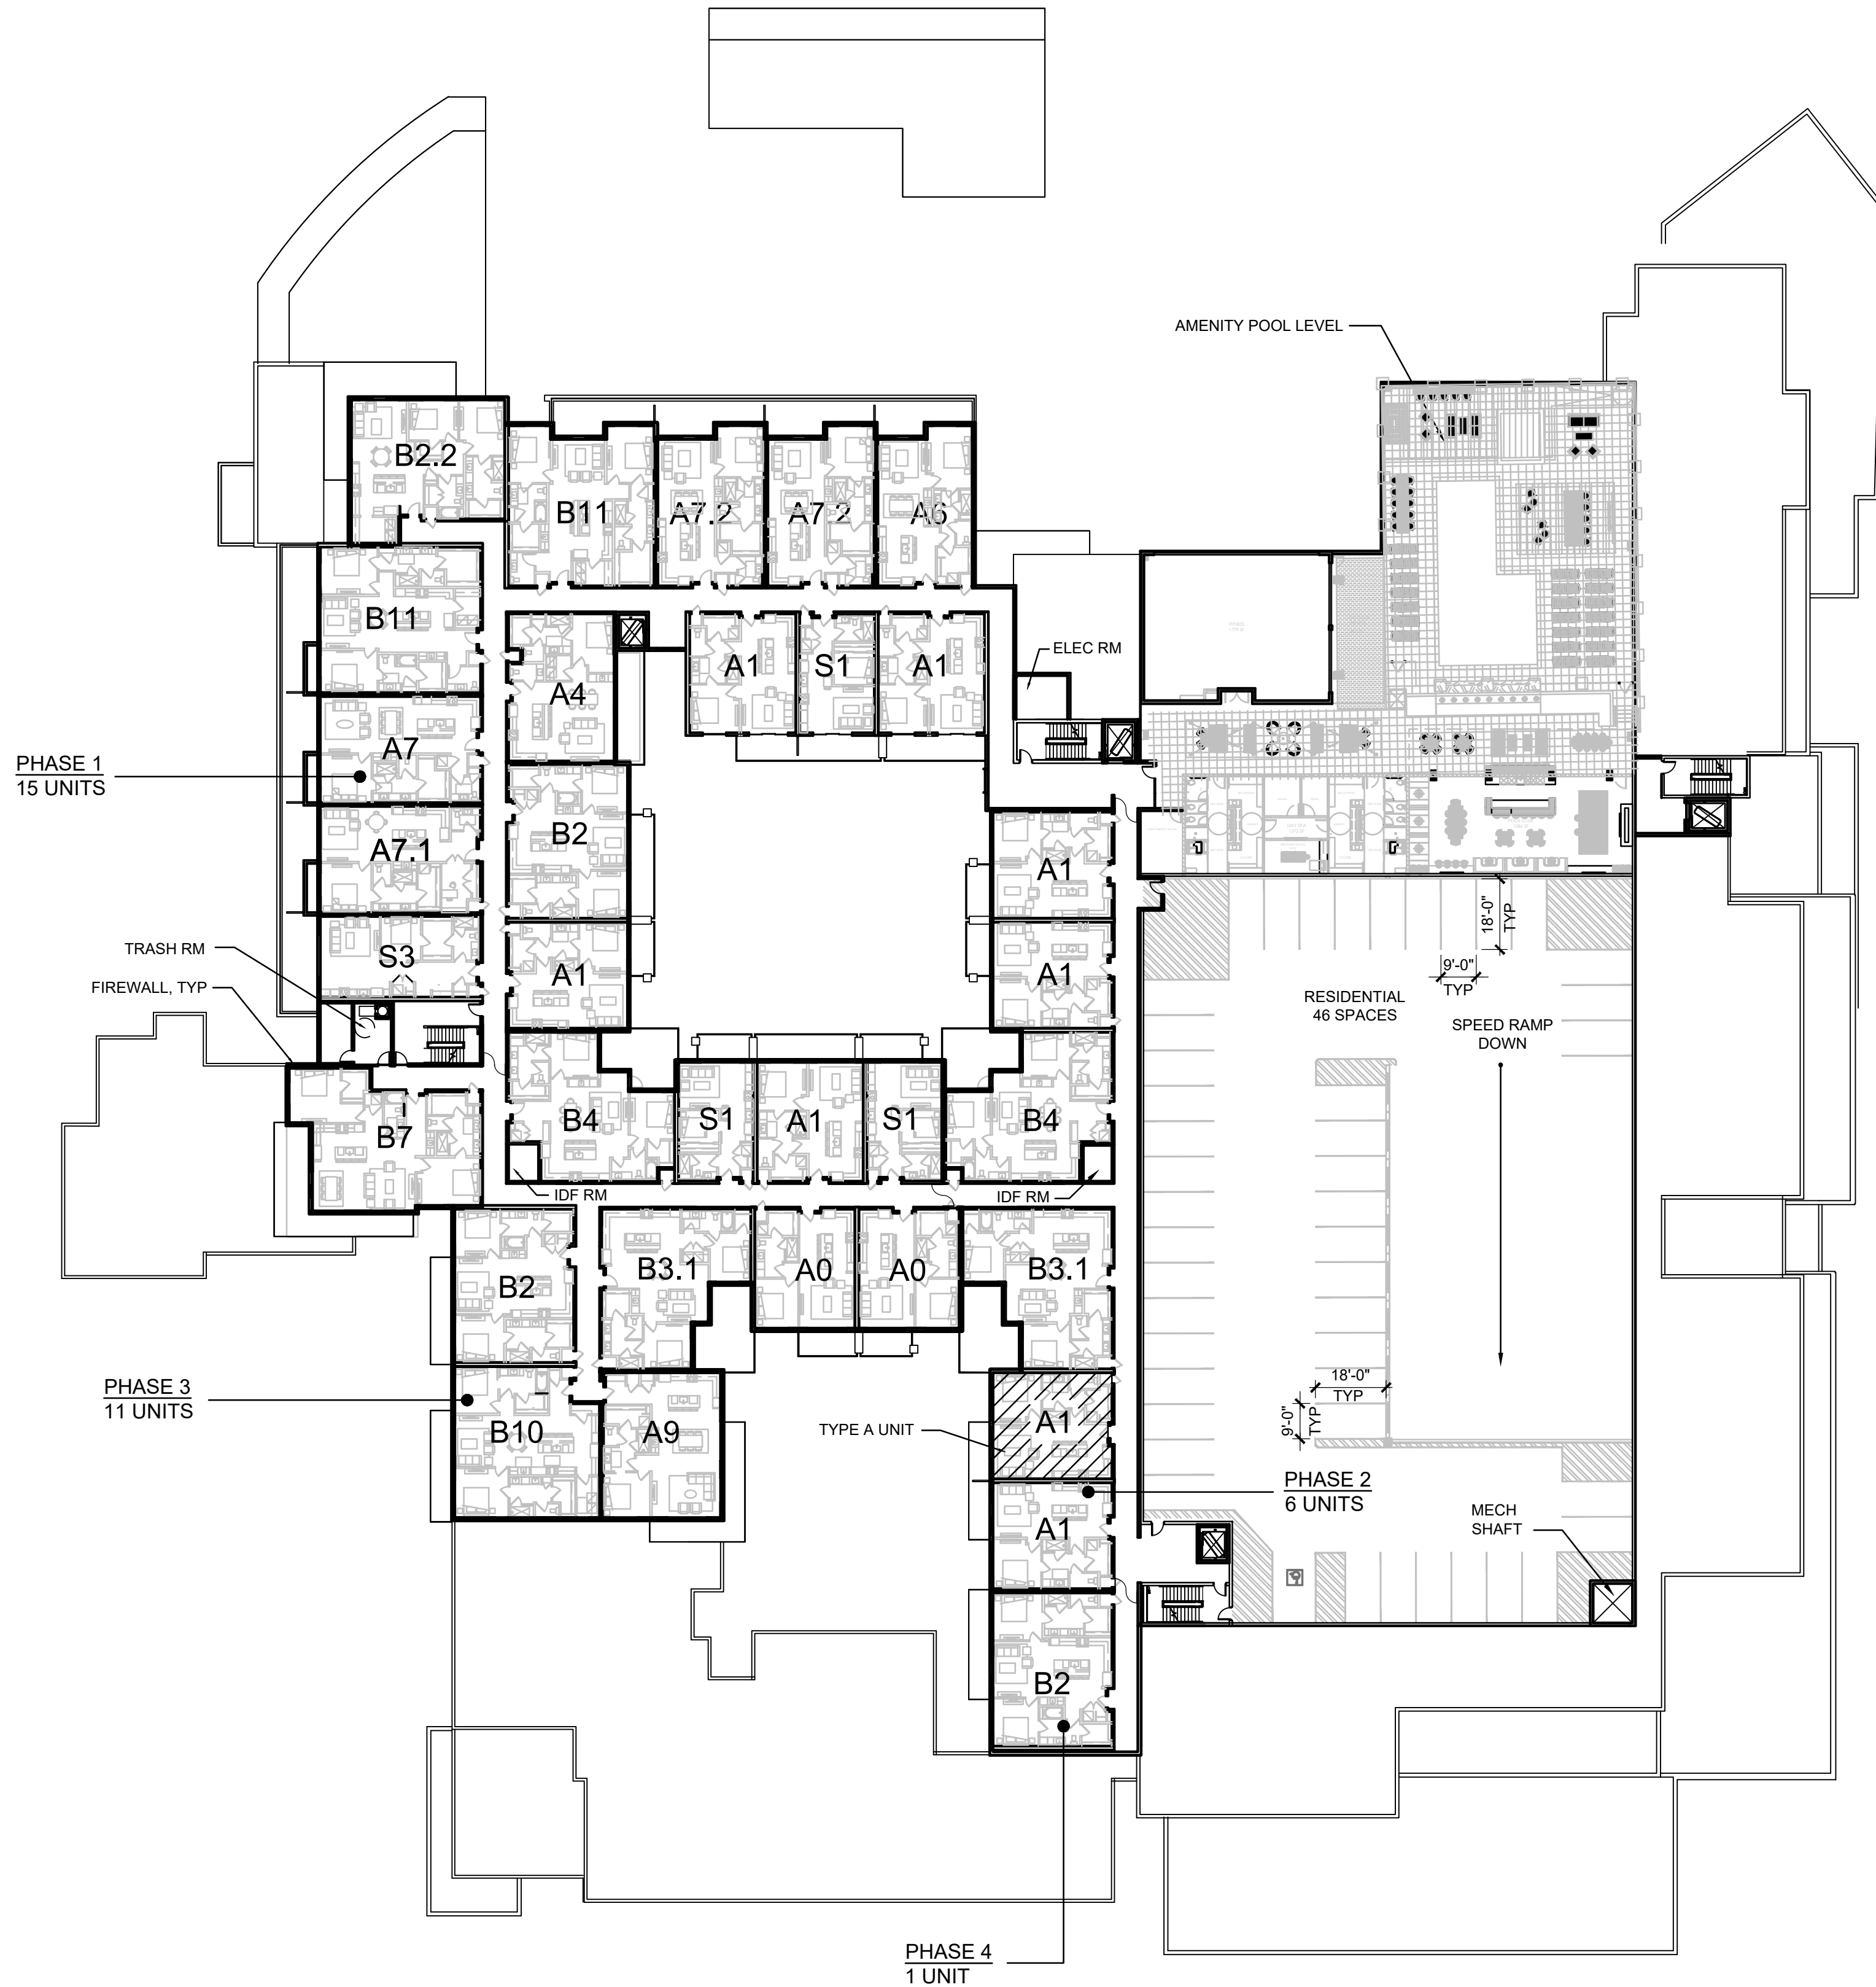

# 5TH & GOLDWATER

NWC INDIAN SCHOOL ROAD & GOLDWATER BLVD  
SCOTTSDALE, AZ

Date  
DECEMBER 24, 2024

Drawings and written material appearing herein constitute original and unpublished work of the architect and may not be duplicated, used, or disclosed without written consent of the architect.

© 2024 NELSEN PARTNERS, INC.

Project No.  
23096.00

**A205**  
FIFTH FLOOR