



5TH & GOLDWATER
NWC INDIAN SCHOOL ROAD & GOLDWATER BLVD
SCOTTSDALE, AZ

Date
MAY 20, 2025


Drawings and written material appearing
herein constitute original and unpublished
work of the architect and may not be
duplicated, used, or disclosed without
written consent of the architect.

© 2025 NELSEN PARTNERS, INC.

Project No.
23096.00

A205
FIFTH FLOOR PLAN

UNIT	UNIT NRSF
S1	636
S1B	636
S1.1	636
S2	711
S2 TYPE A	711
S3	903
A0	785
A1	836
A1B	836
A2	883
A2B	883
A2 TYPE A	887
A2.1	891
A3	900
A3B	900
A4	979
A5	1,009
A5 TYPE A	1,009
A6	1,031
A7	1,083
A8	1,177
A8.1	1,177
A8.2	1,126
A8.3	1,219
A8.4	1,219
A9	1,188
A10	1,204
A11	1,358
B1	1,266
B1B	1,266
B1 TYPE A	1,278
B1.1	1,441
B1.2	1,363
B1.3	1,264
B2	1,289
B2.1	1,346
B2.1B	1,346
B3	1,371
B4	1,445
B4B	1,445
B5	1,452
B6	1,481
B7	1,582
B8	1,611
B8.1	1,561
B8.2	1,644
C1	1,825
C2	2,223
C2 TYPE A	2,191
C3	2,606

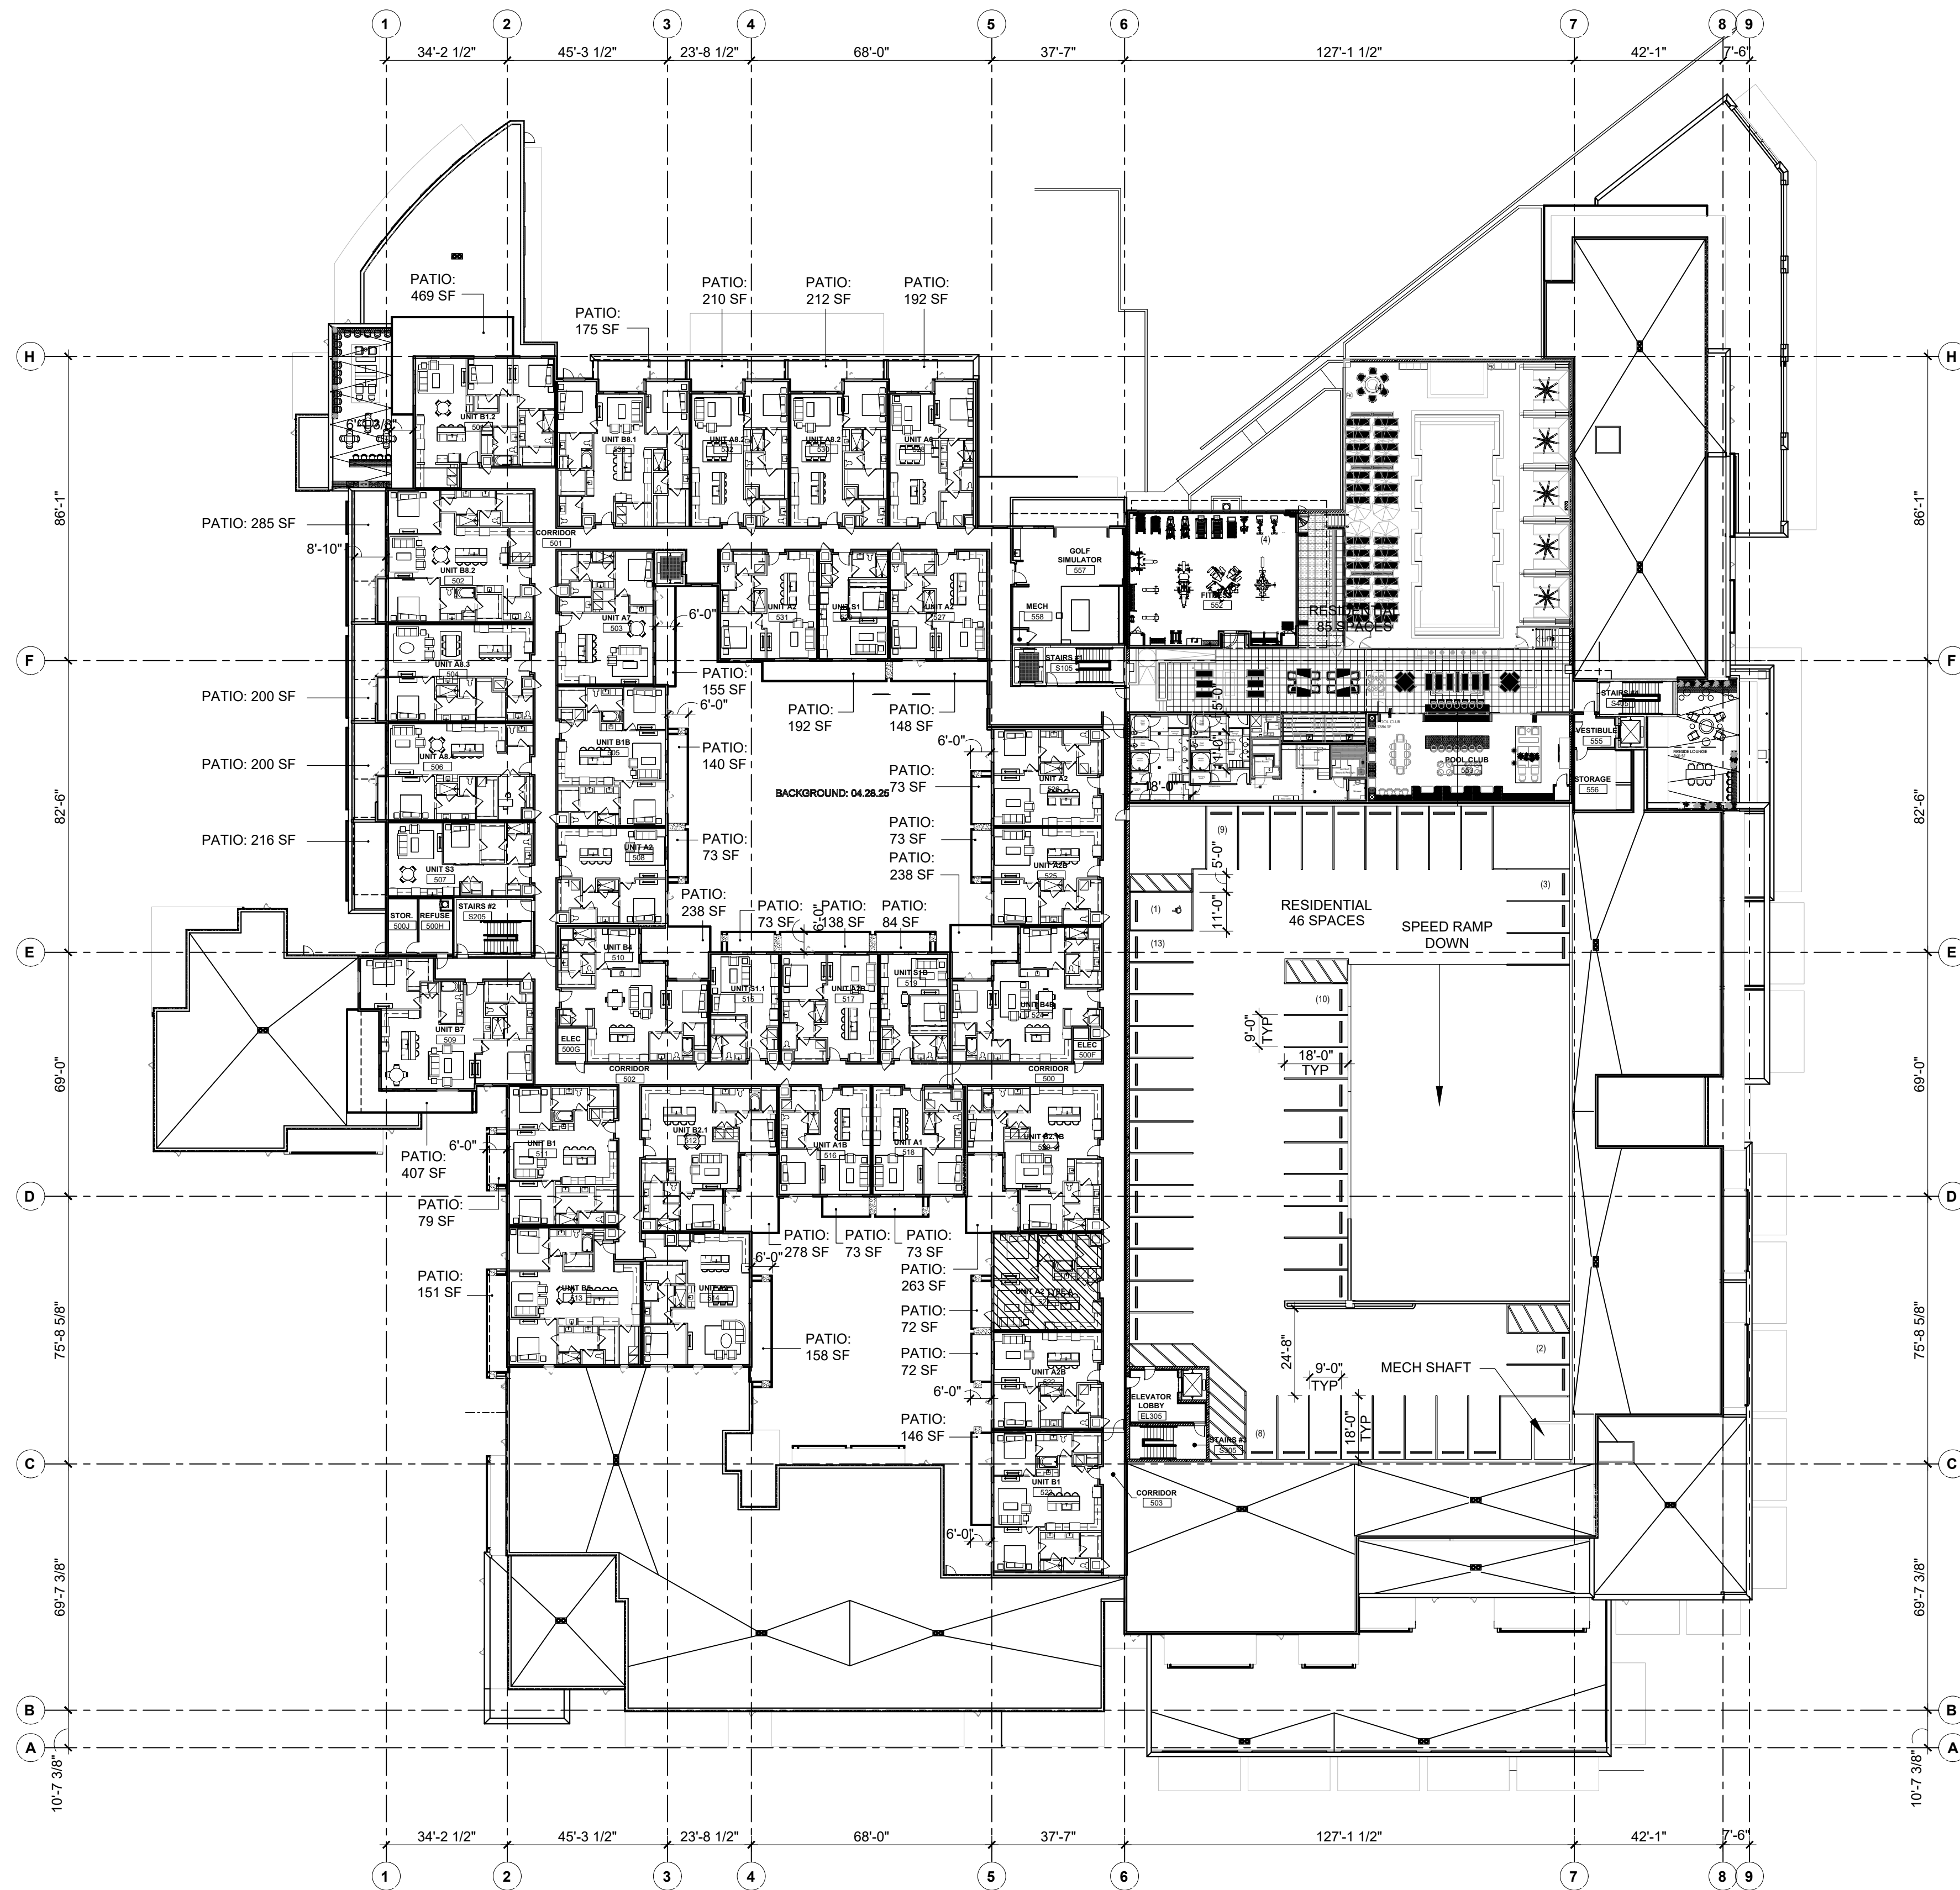

01

FIFTH FLOOR PLAN

SCALE: 1"=30'

