



5TH & GOLDWATER

NWC INDIAN SCHOOL ROAD & GOLDWATER BLVD
SCOTTSDALE, AZ


Date
MAY 20, 2025 024

Drawings and written material appearing herein constitute original and unpublished work of the architect and may not be duplicated, used, or disclosed without written consent of the architect.


© 2024 NELSEN PARTNERS, INC.

Project No.
23096.00


A308
WINDOW AND DOOR
DETAILS

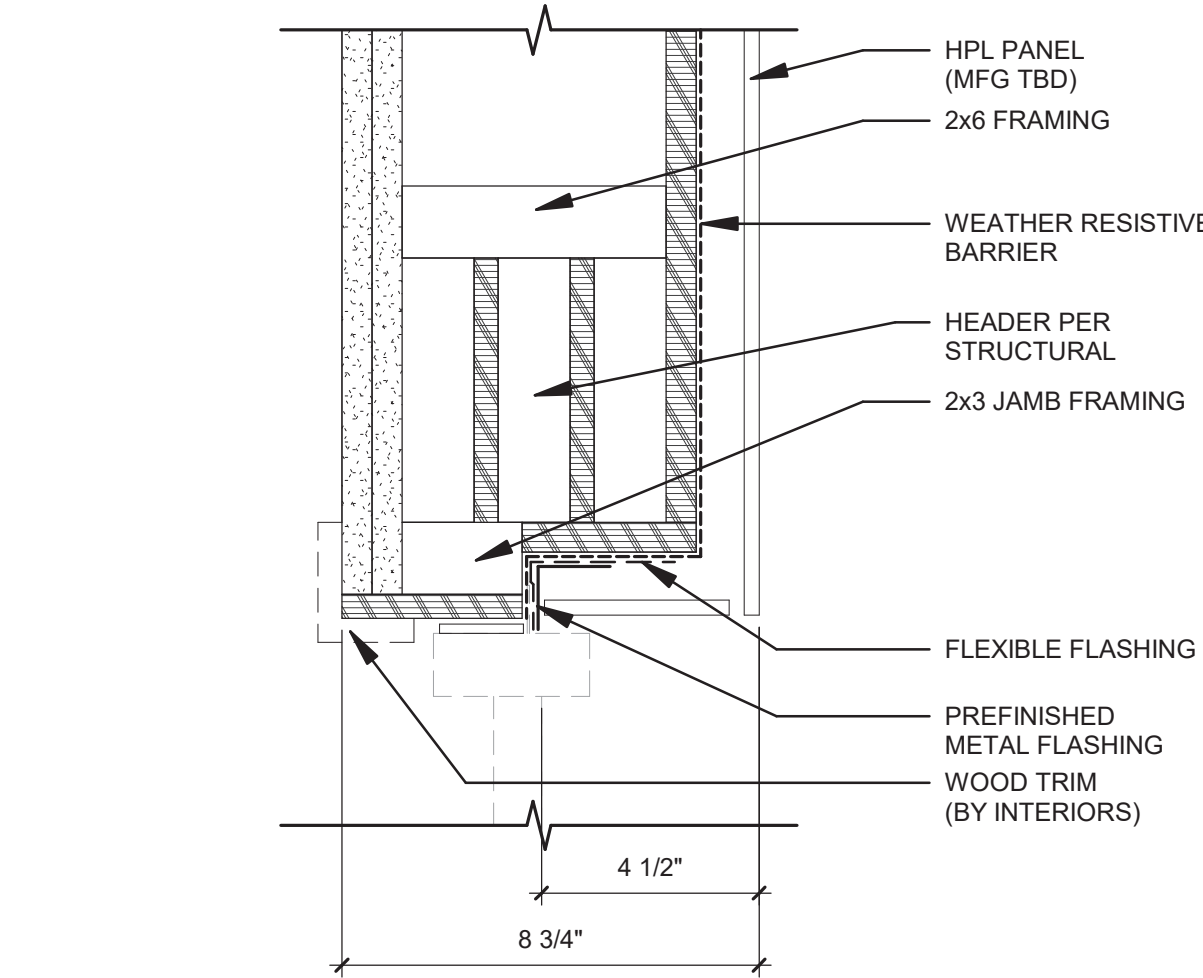


04 HPL WINDOW/DOOR HEAD
SCALE: 3"=1'

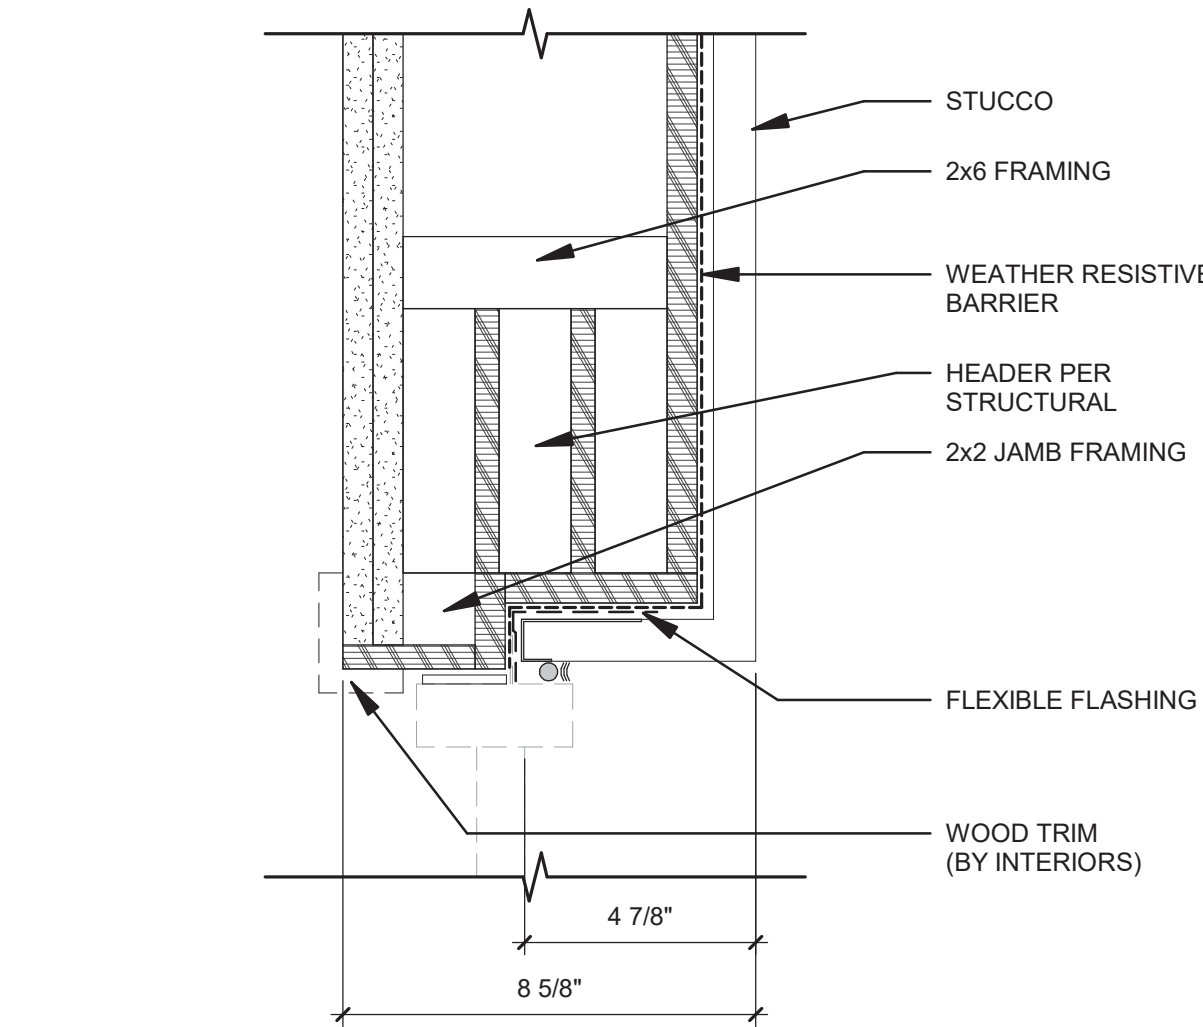

03 STUCCO WINDOW/DOOR HEAD
SCALE: 3"=1'

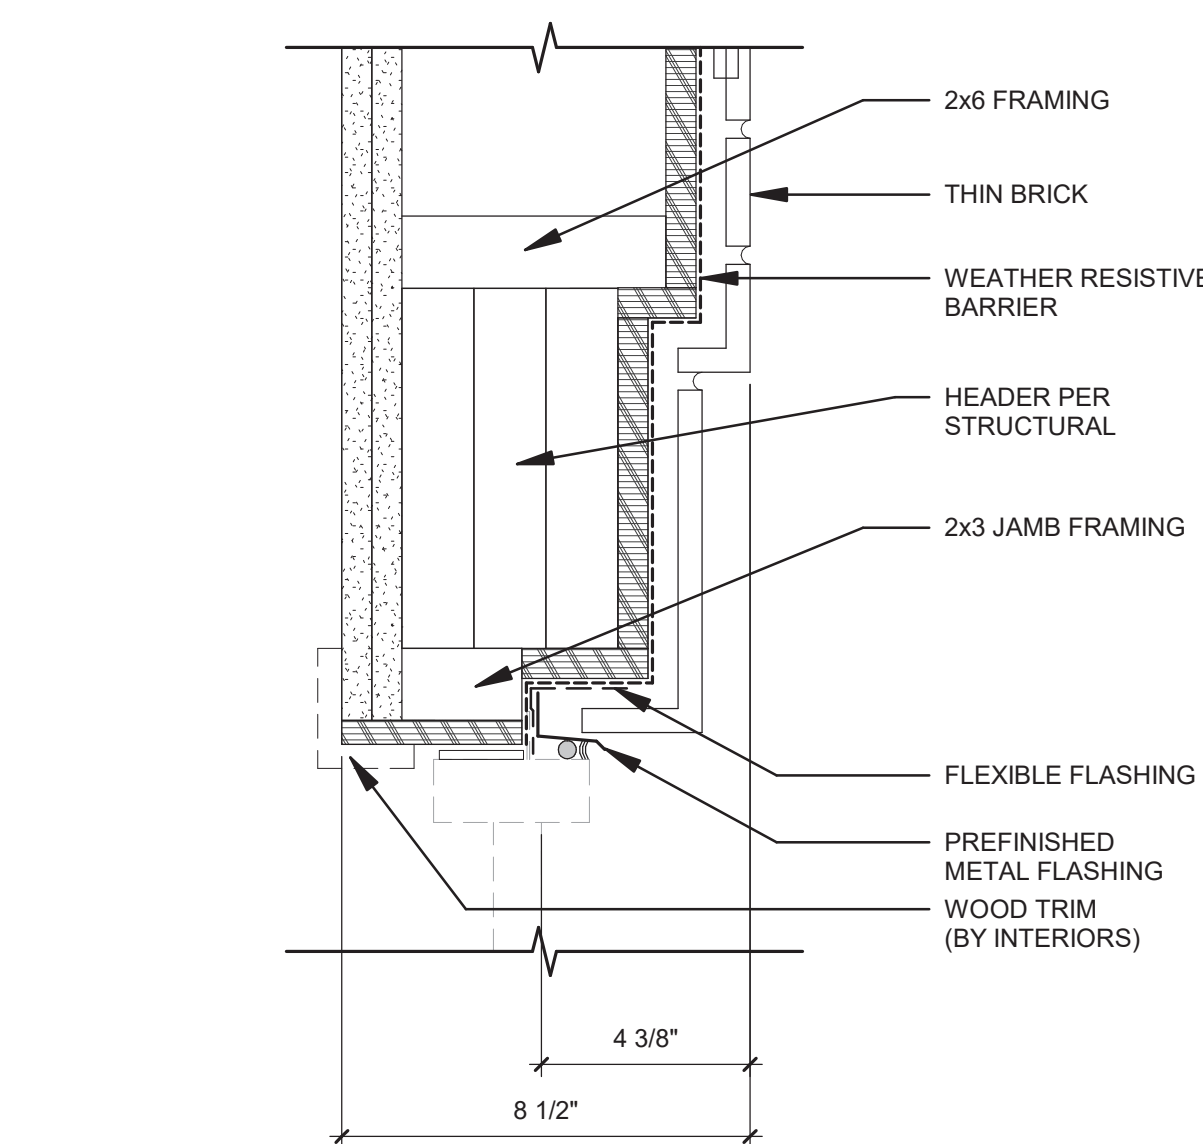

02 THIN BRICK WINDOW/DOOR HEAD
SCALE: 3"=1'

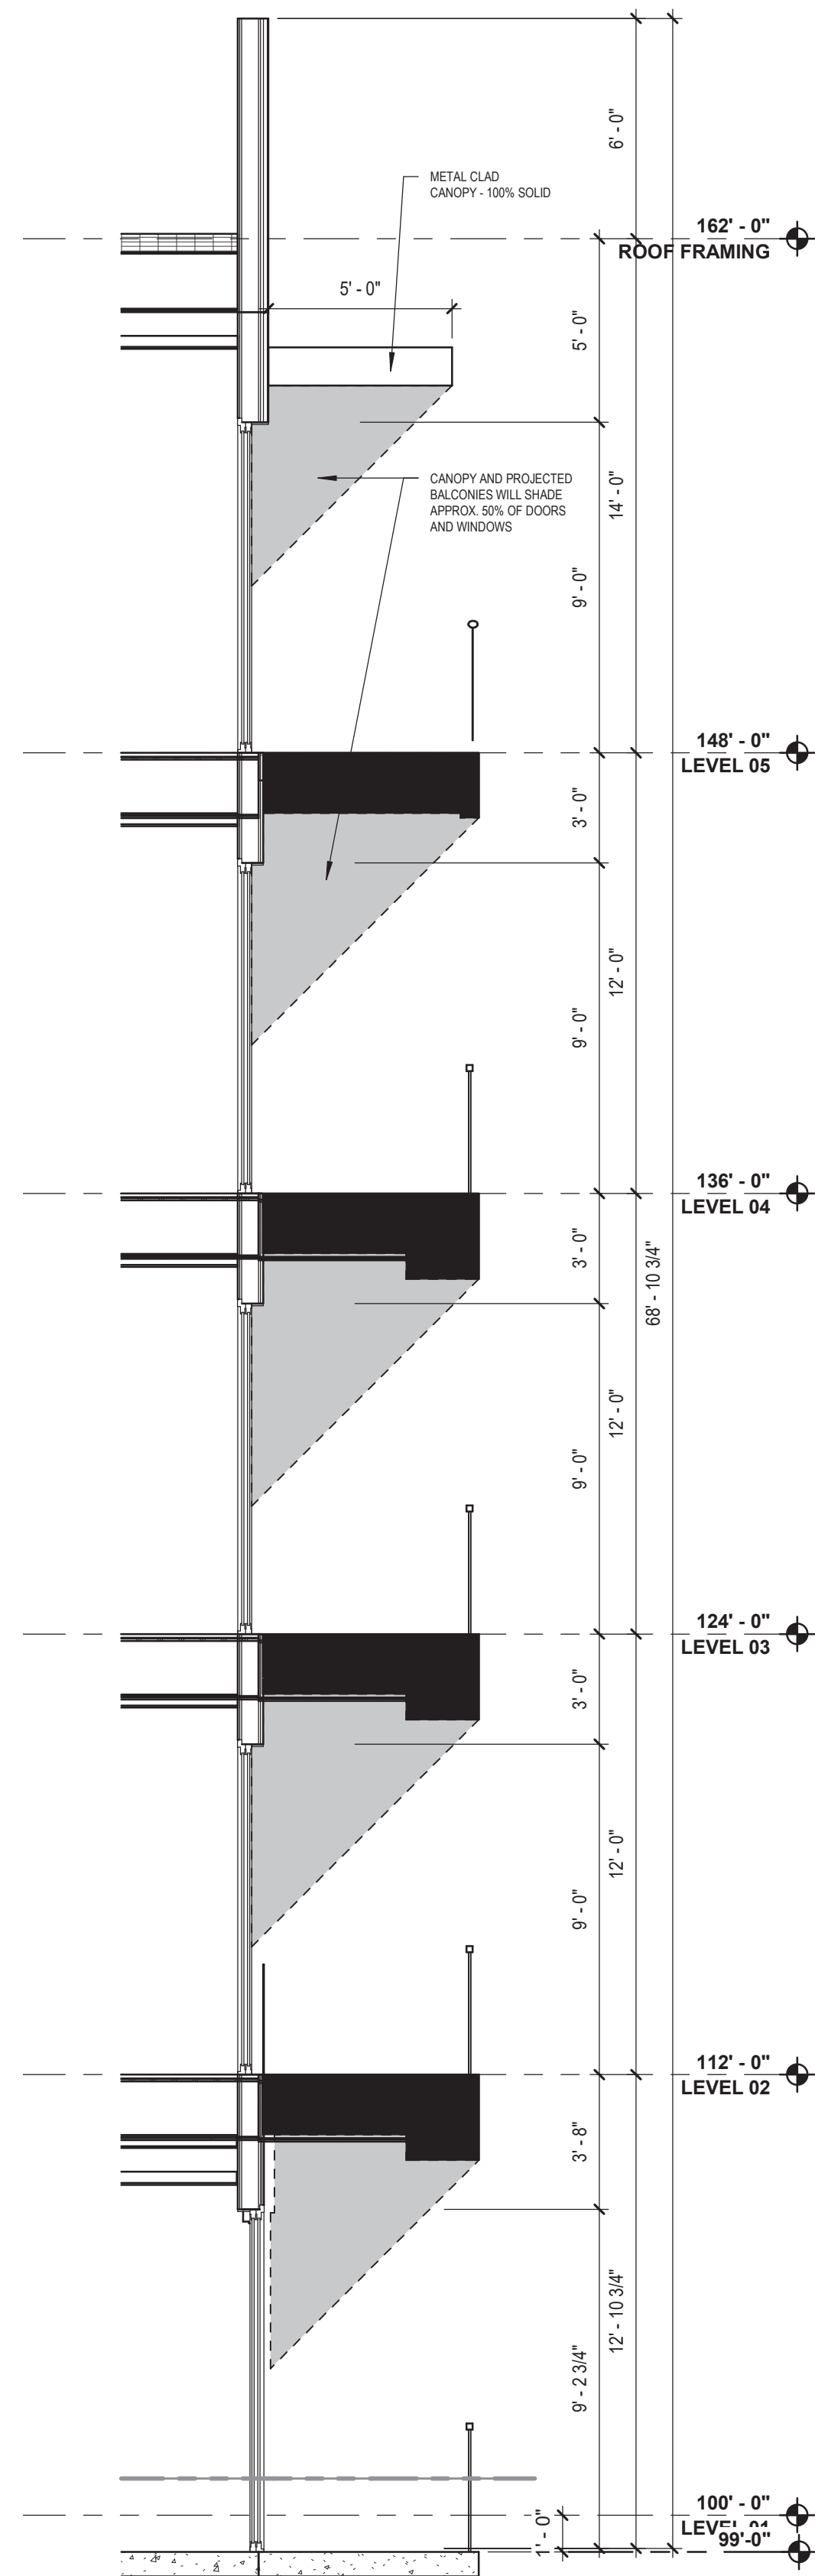

01 TYP. WALL SECTION
SCALE: 1/4"=1'

