

3 VILLA 1 - NORTH ELEVATION
1/4" = 1'-0"




1 VILLA 1 - WEST ELEVATION
1/4" = 1'-0"

**STIPULATION SET
RETAIN FOR RECORDS
APPROVED**

09/18/2025
DATE APPROVED BY



4 VILLA 1 - SOUTH ELEVATION
1/4" = 1'-0"

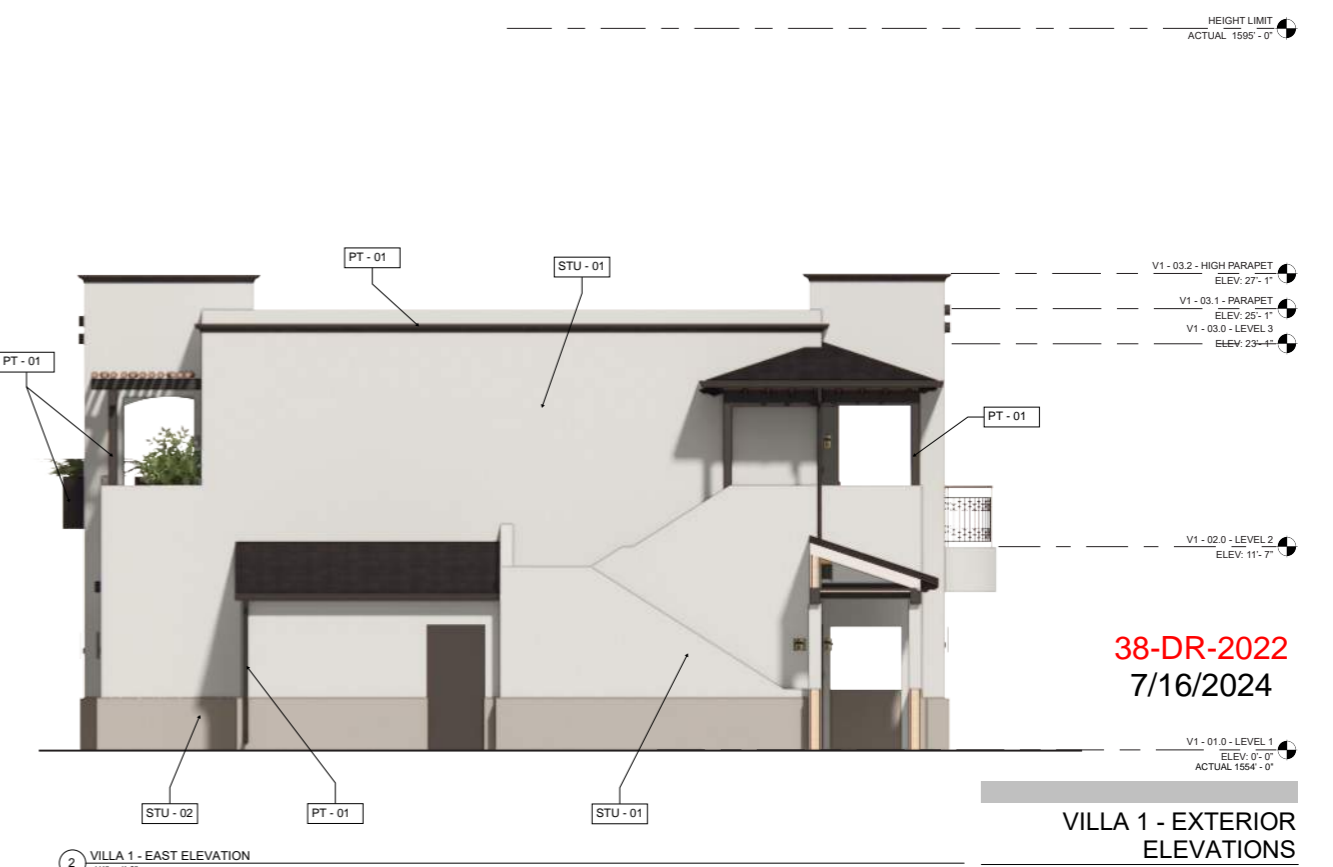


2 VILLA 1 - EAST ELEVATION
1/4" = 1'-0"

38-DR-2022
7/16/2024

Scale 0 2 4 8 ft
Date 04/14/2023

VILLA 1 - EXTERIOR ELEVATIONS

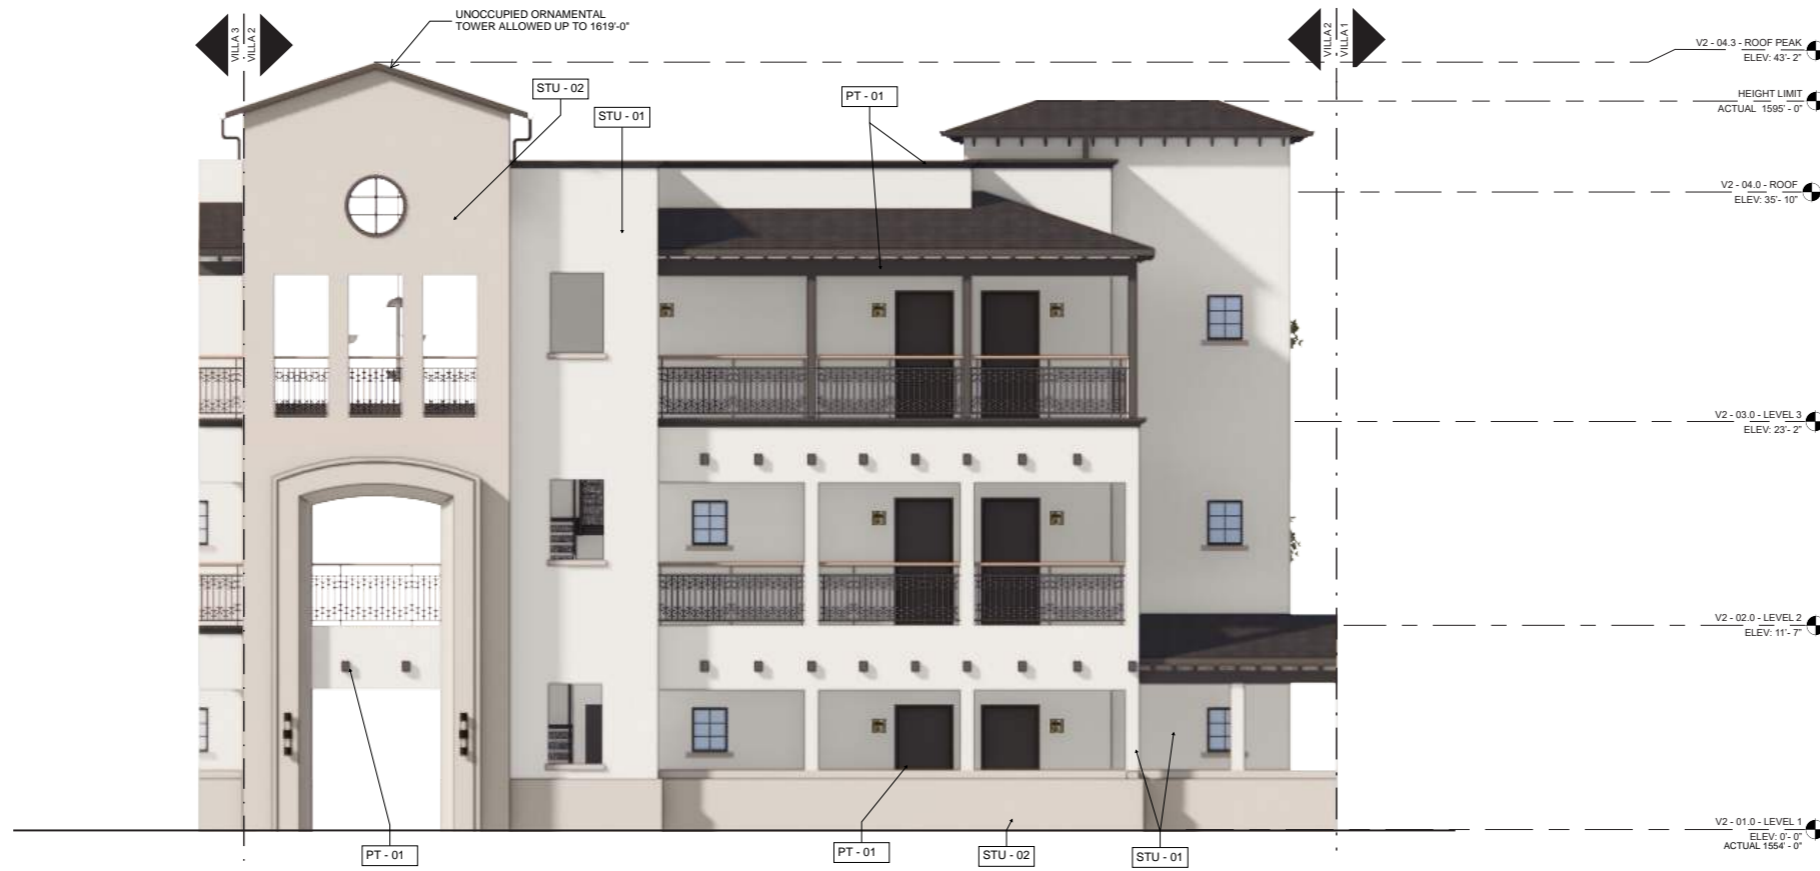

1 VILLA 2 - NORTH ELEVATION
1/4" = 1'-0"




2 VILLA 2 - SOUTH ELEVATION
1/4" = 1'-0"

38-DR-2022
7/16/2024

VILLA 2 - EXTERIOR ELEVATIONS

Scale: 0 2 4 8 ft

Date: 04/14/2023

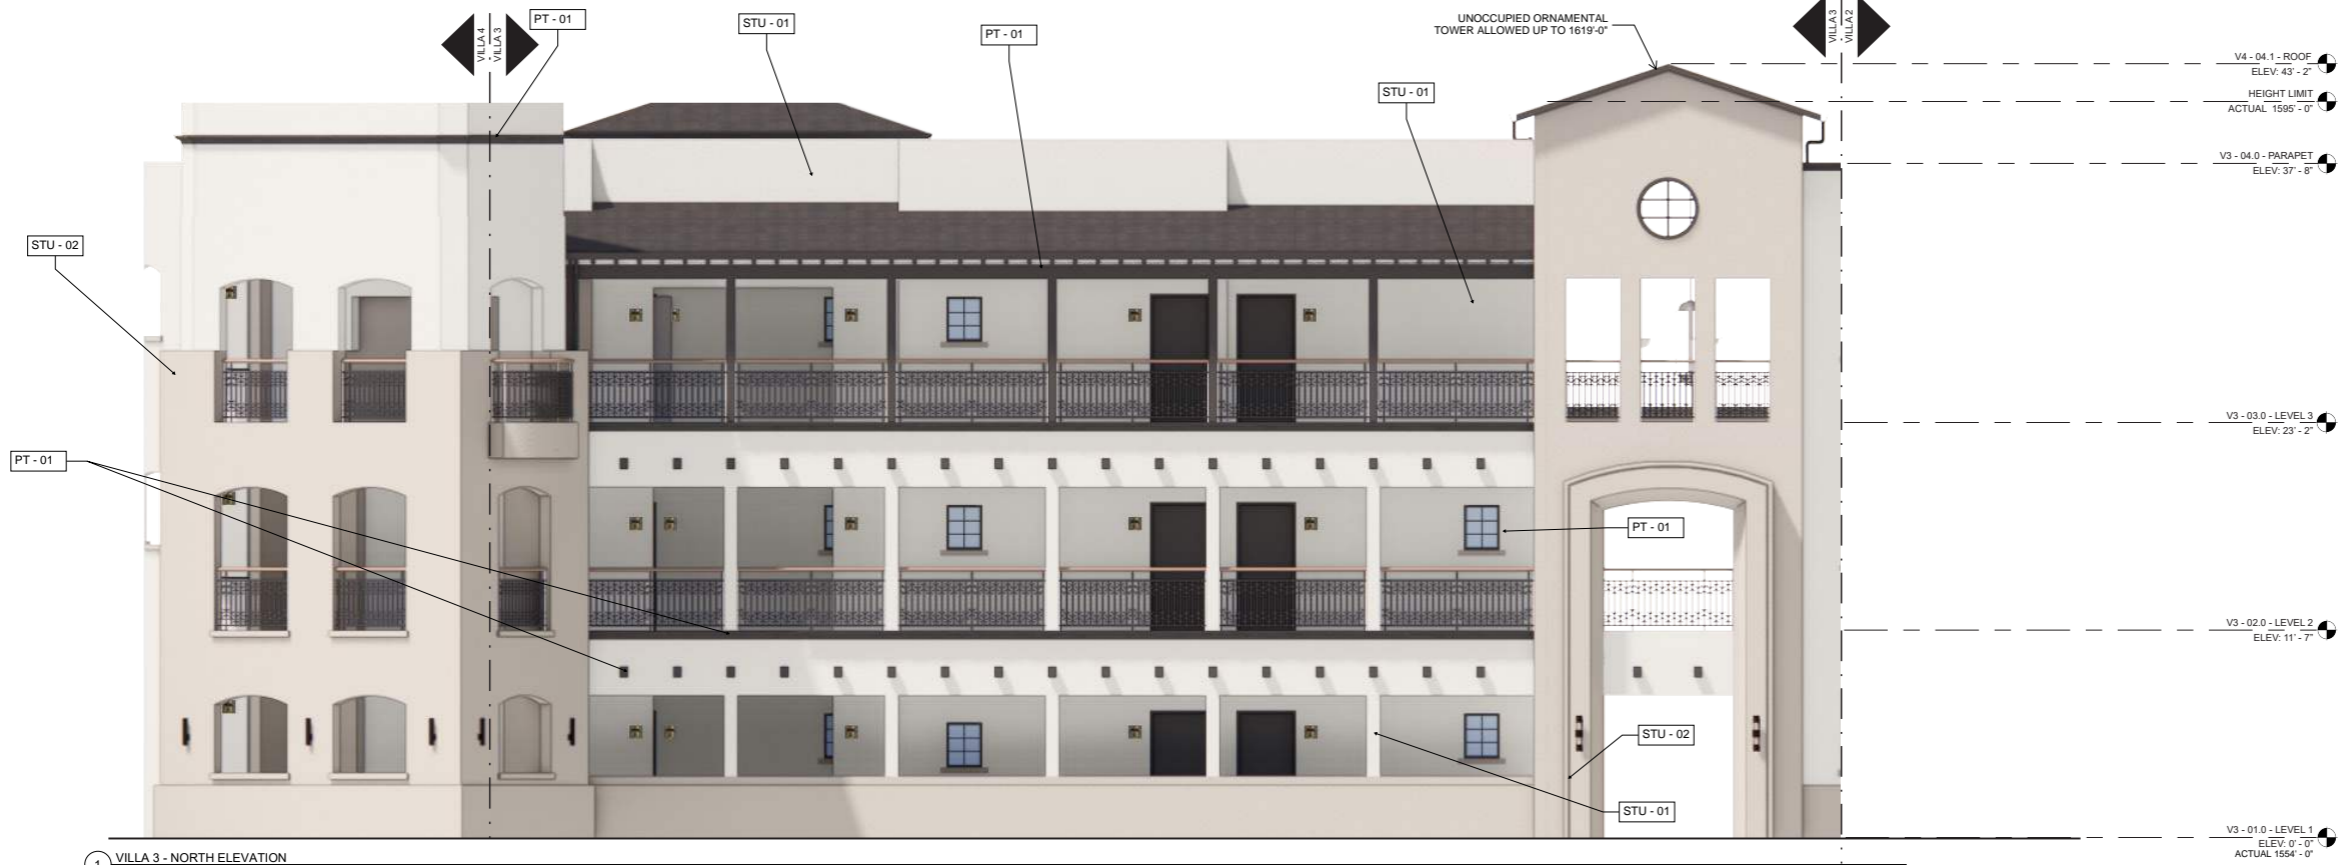

V4 - 04.1 - ROOF
ELEV: 43' - 2"

HEIGHT LIMIT
ACTUAL: 1595' - 0"

V3 - 04.0 - PARAPET
ELEV: 37' - 8"

V3 - 03.0 - LEVEL 3
ELEV: 23' - 2"

V3 - 02.0 - LEVEL 2
ELEV: 11' - 7"

V3 - 01.0 - LEVEL 1
ELEV: 0' - 0"
ACTUAL: 1554' - 0"

1 VILLA 3 - NORTH ELEVATION
1/4" = 1'-0"



V4 - 04.1 - ROOF
ELEV: 43' - 2"

HEIGHT LIMIT
ACTUAL: 1595' - 0"

V3 - 04.0 - PARAPET
ELEV: 37' - 8"

V3 - 03.0 - LEVEL 3
ELEV: 23' - 2"

V3 - 02.0 - LEVEL 2
ELEV: 11' - 7"

V3 - 01.0 - LEVEL 1
ELEV: 0' - 0"
ACTUAL: 1554' - 0"

2 VILLA 3 - SOUTH ELEVATION
1/4" = 1'-0"

38-DR-2022
7/16/2024


VILLA 3 - EXTERIOR ELEVATIONS

Scale: 0 2 4 8 ft

Date: 04/14/2023



2 VILLA 4 - SOUTH ELEVATION
1/4" = 1'-0"

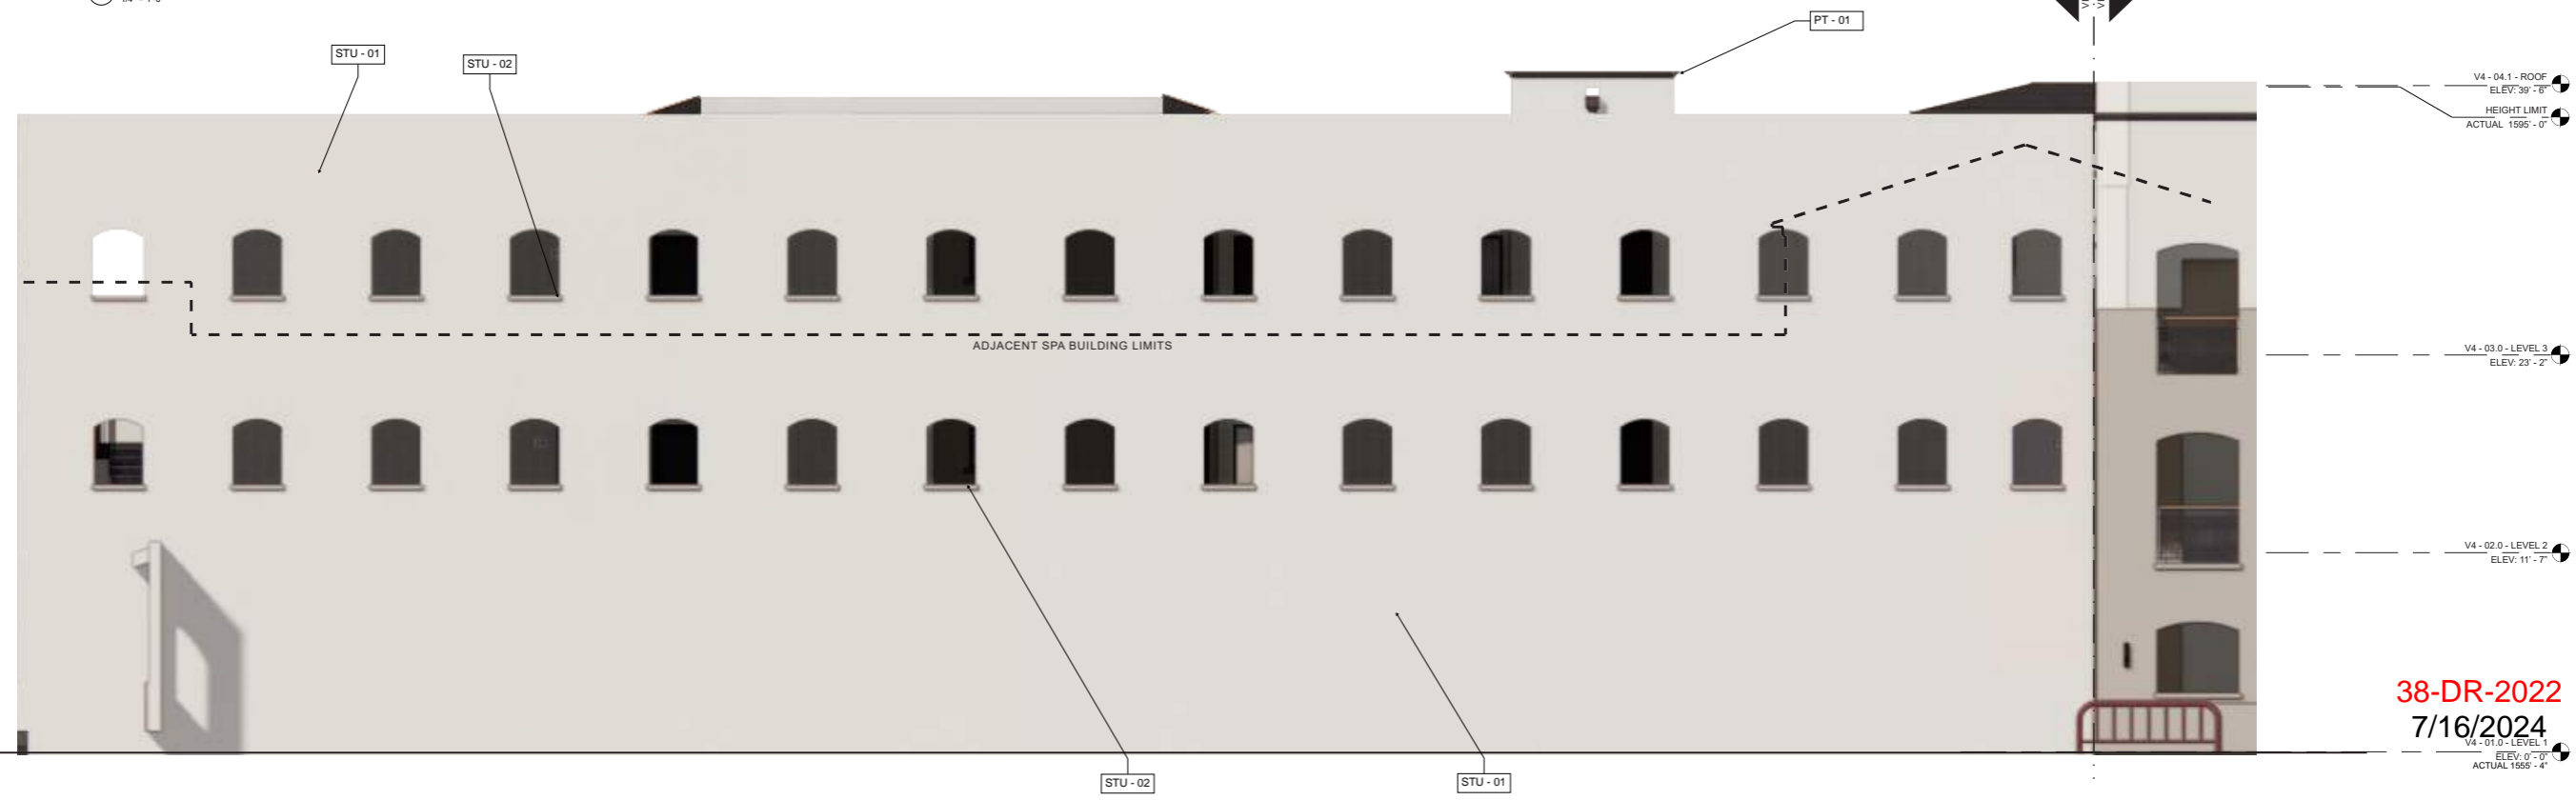


1 VILLA 4 - NORTH ELEVATION
1/4" = 1'-0"

38-DR-2022
7/16/2024
ELEV: 0'-0"
ACTUAL 1555'-4"

VILLA 4 - EXTERIOR ELEVATIONS

Scale: 0 2 4 8 ft

Date: 04/14/2023

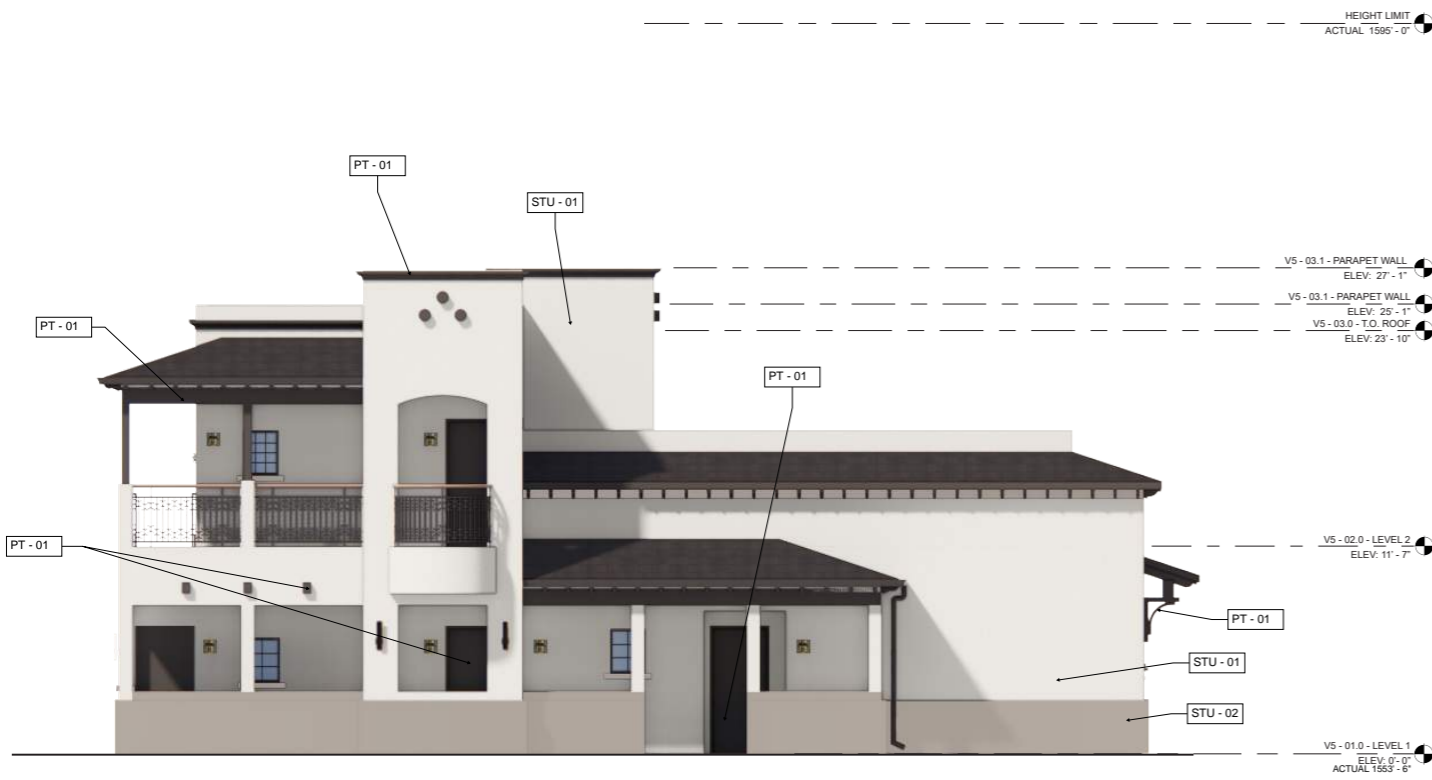


3 VILLA 5 - NORTH ELEVATION
1/4" = 1'-0"



1 VILLA 5 - WEST ELEVATION
1/4" = 1'-0"



4 VILLA 5 - SOUTH ELEVATION
1/4" = 1'-0"

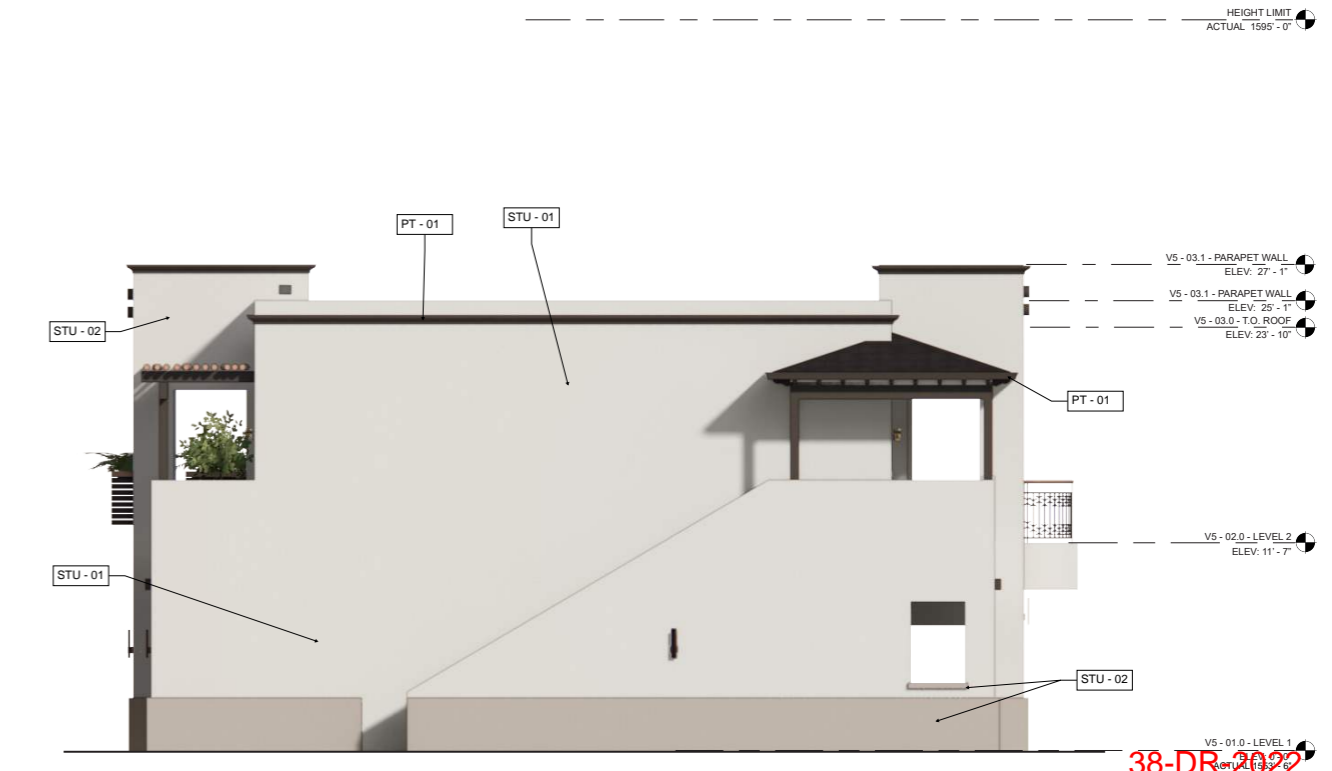

2 VILLA 5 - EAST ELEVATION
1/4" = 1'-0"

38-DR-2022
7/16/2024

VILLA 5 - EXTERIOR ELEVATIONS


Scale: 0 2 4 8 ft

Date: 04/14/2023

1 VILLA 6 - SOUTH ELEVATION
1/4" = 1'-0"



2 VILLA 6 - NORTH ELEVATION
1/4" = 1'-0"

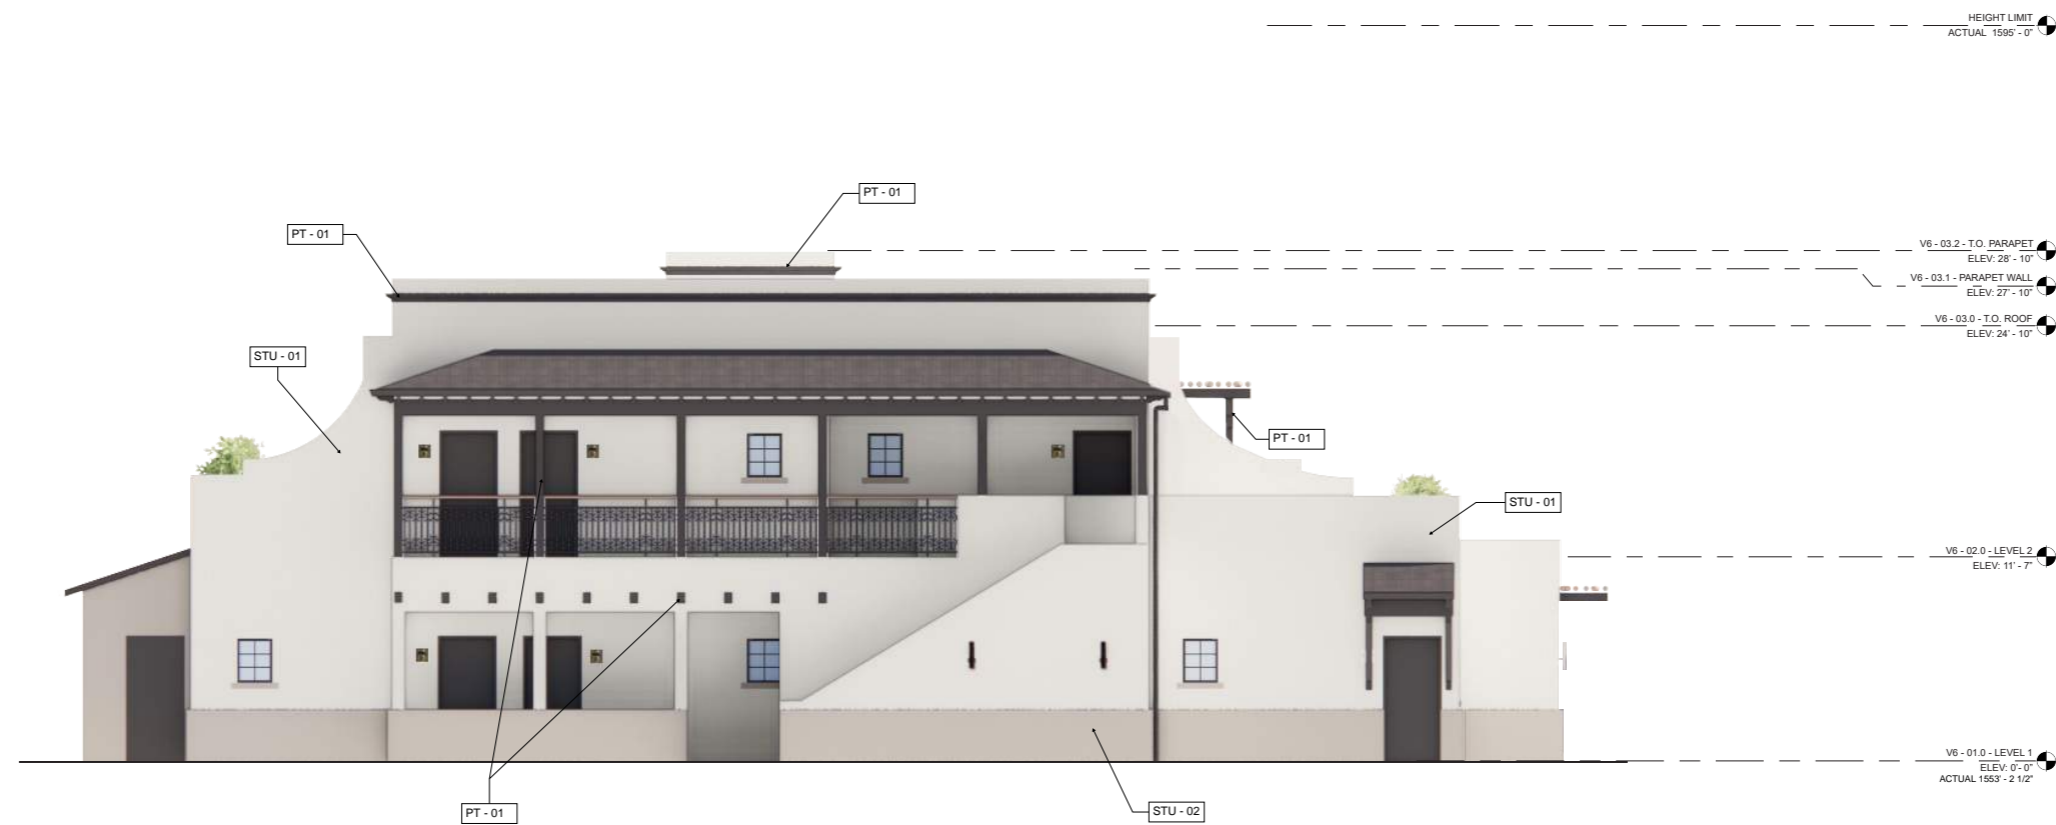


38-DR-2022
7/16/2024


VILLA 6 - EXTERIOR ELEVATIONS

Scale: 0 2 4 8 ft

Date: 04/14/2023

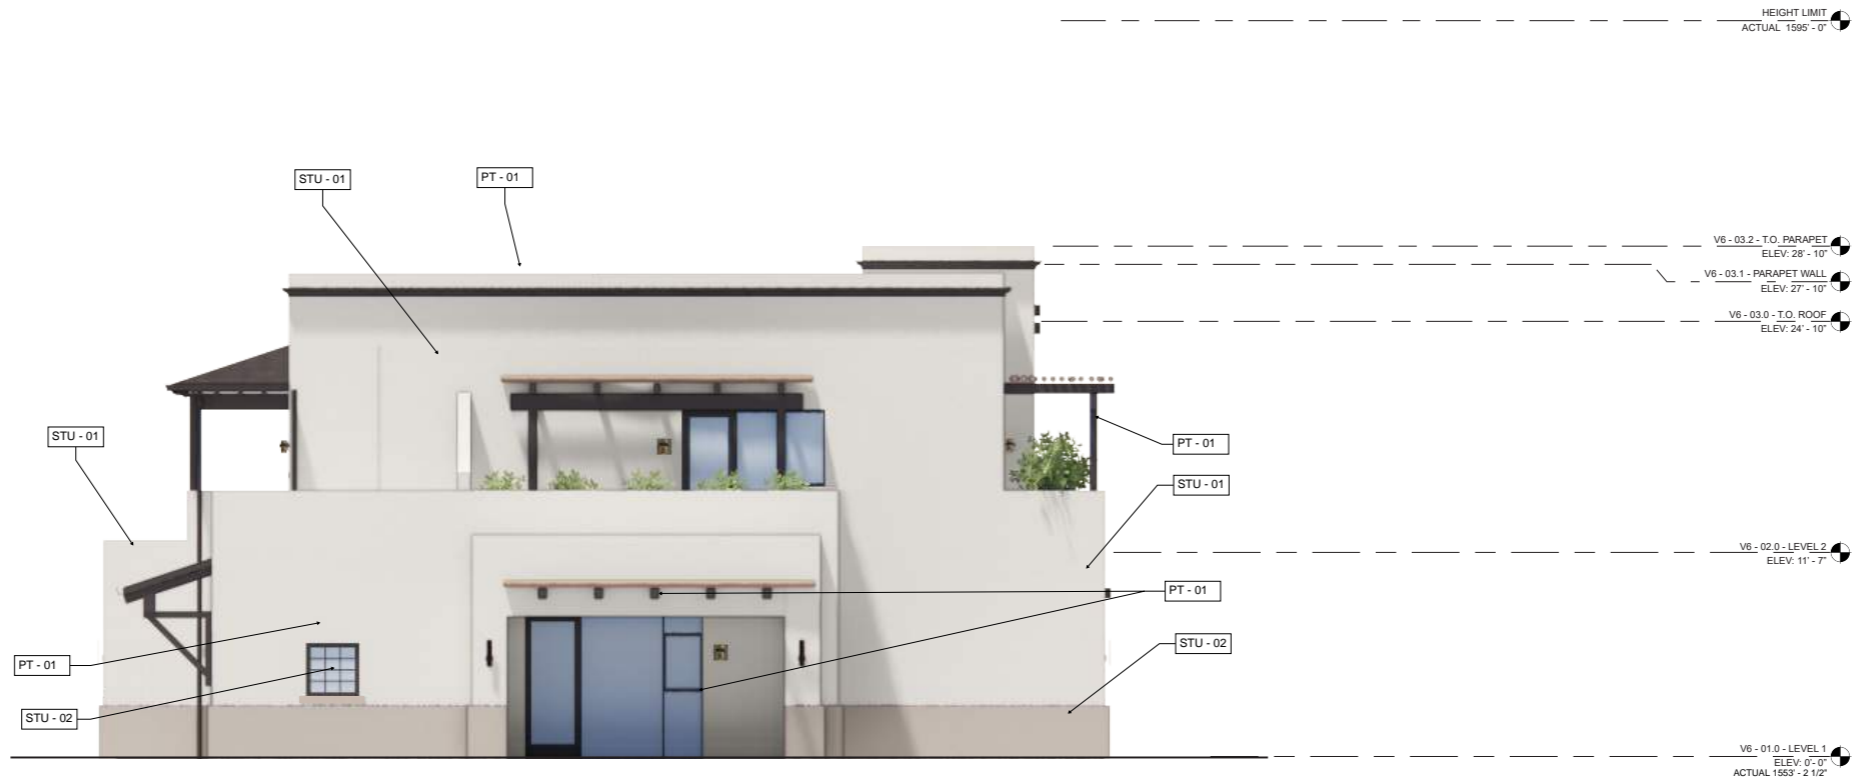

1 VILLA 6 - WEST ELEVATION
1/4" = 1'-0"

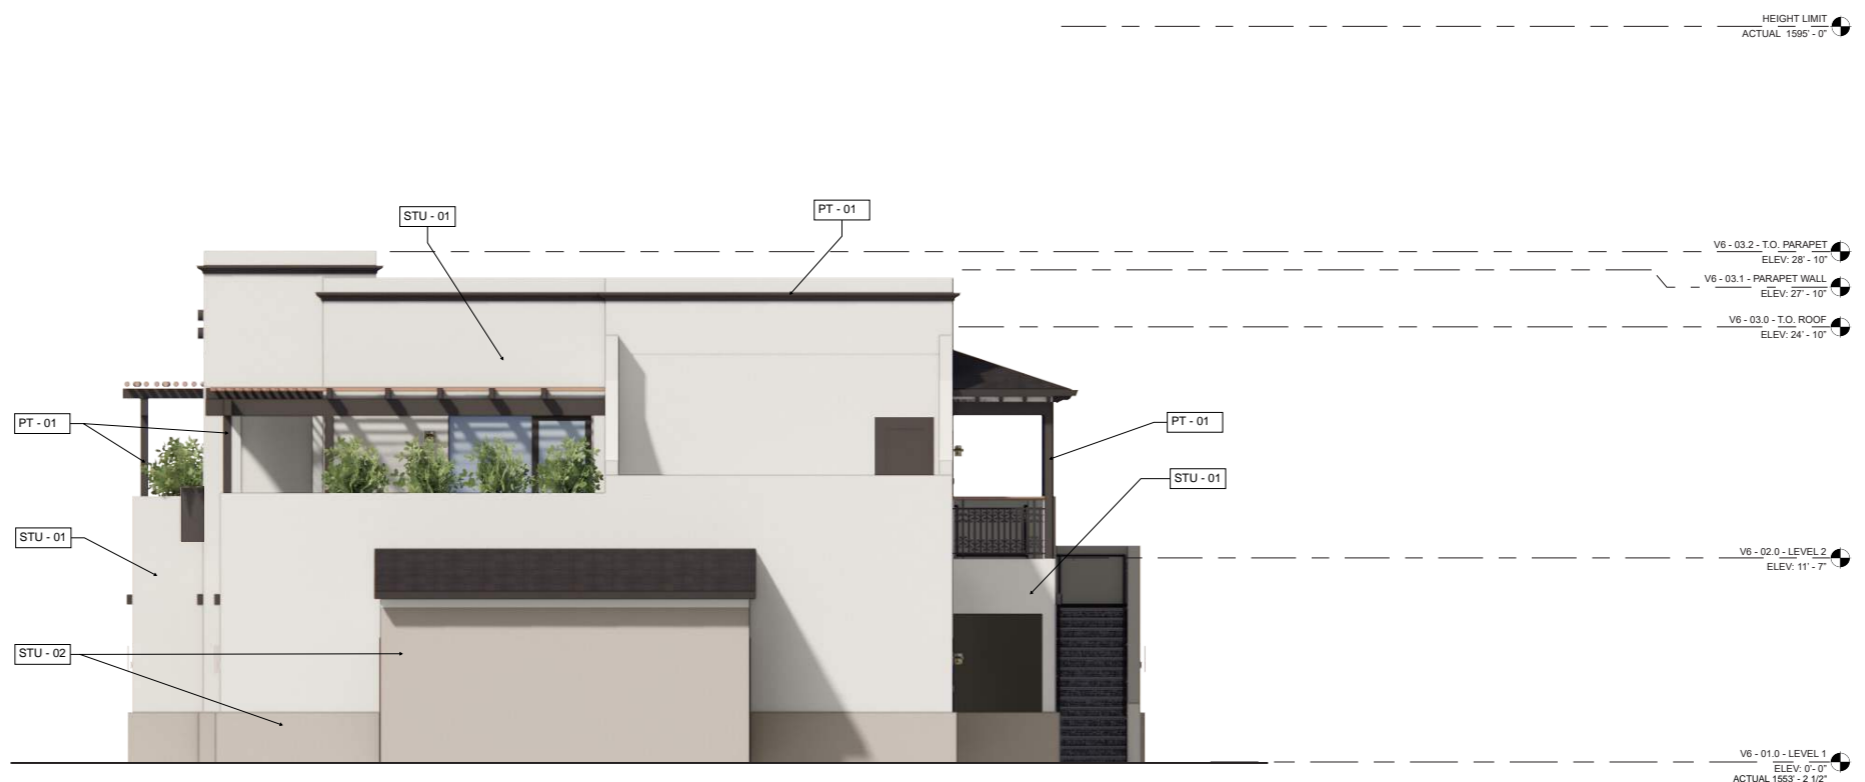


2 VILLA 6 - EAST ELEVATION
1/4" = 1'-0"

38-DR-2022
7/16/2024


VILLA 6 - EXTERIOR ELEVATIONS

Scale: 0 2 4 8 ft


Date: 04/14/2023

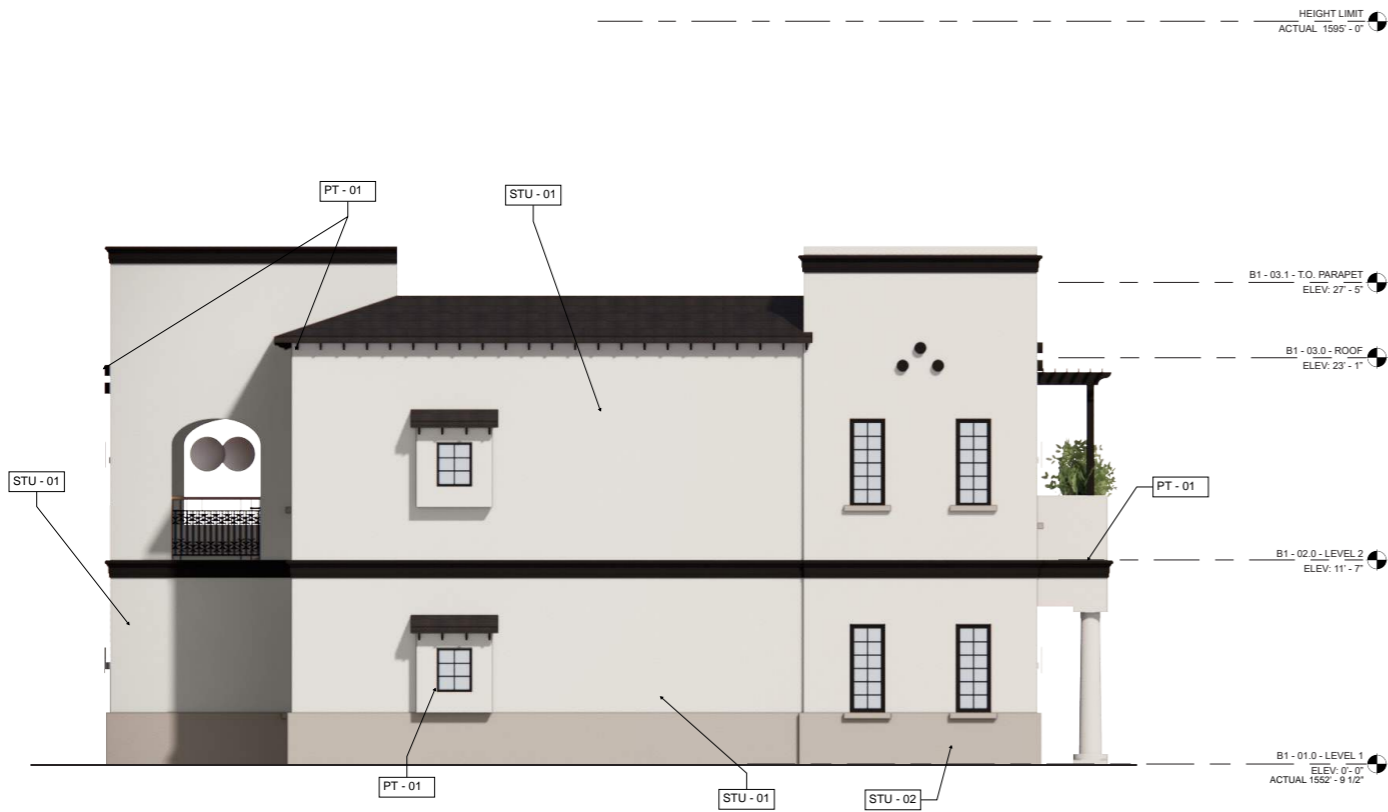

3 BUNGALOW 1 - WEST ELEVATION
1/4" = 1'-0"

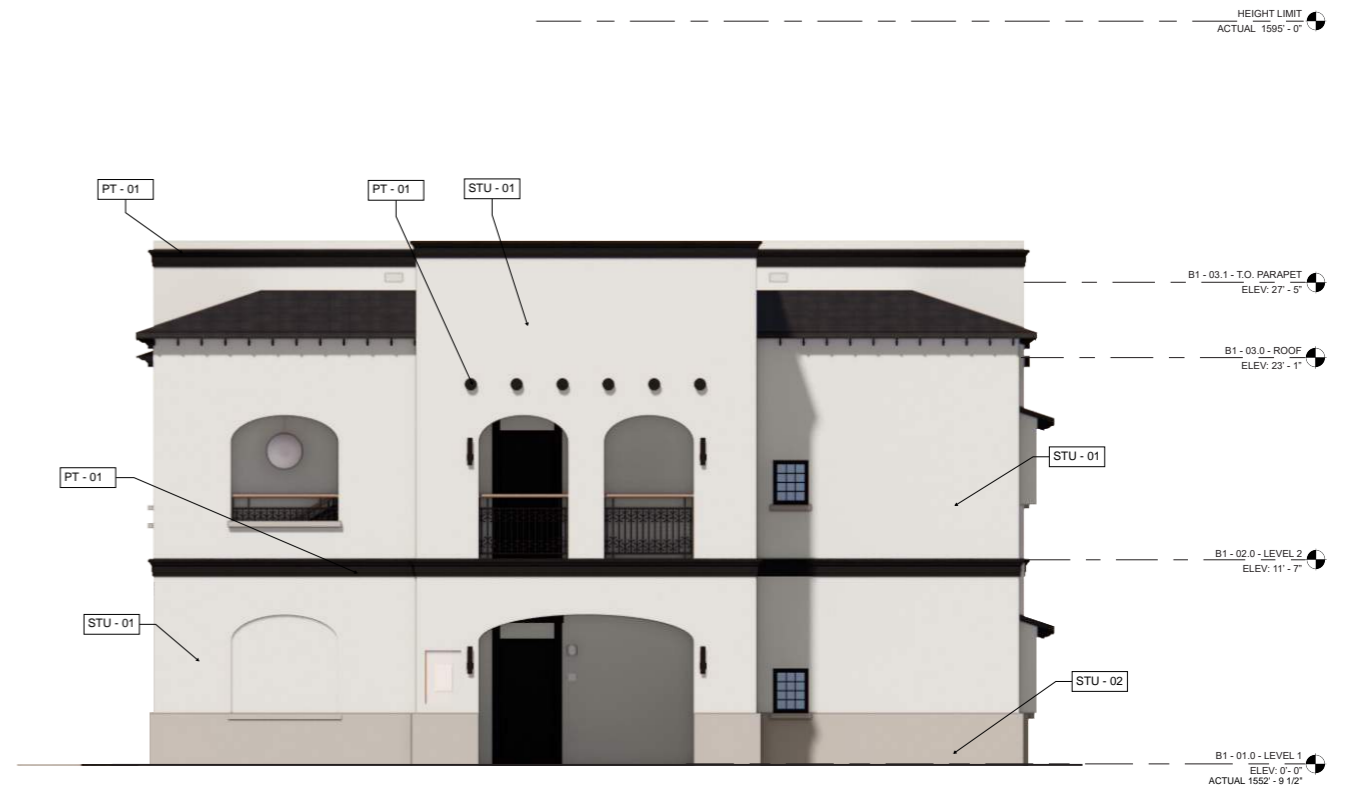

1 BUNGALOW 1 - NORTH ELEVATION
1/4" = 1'-0"

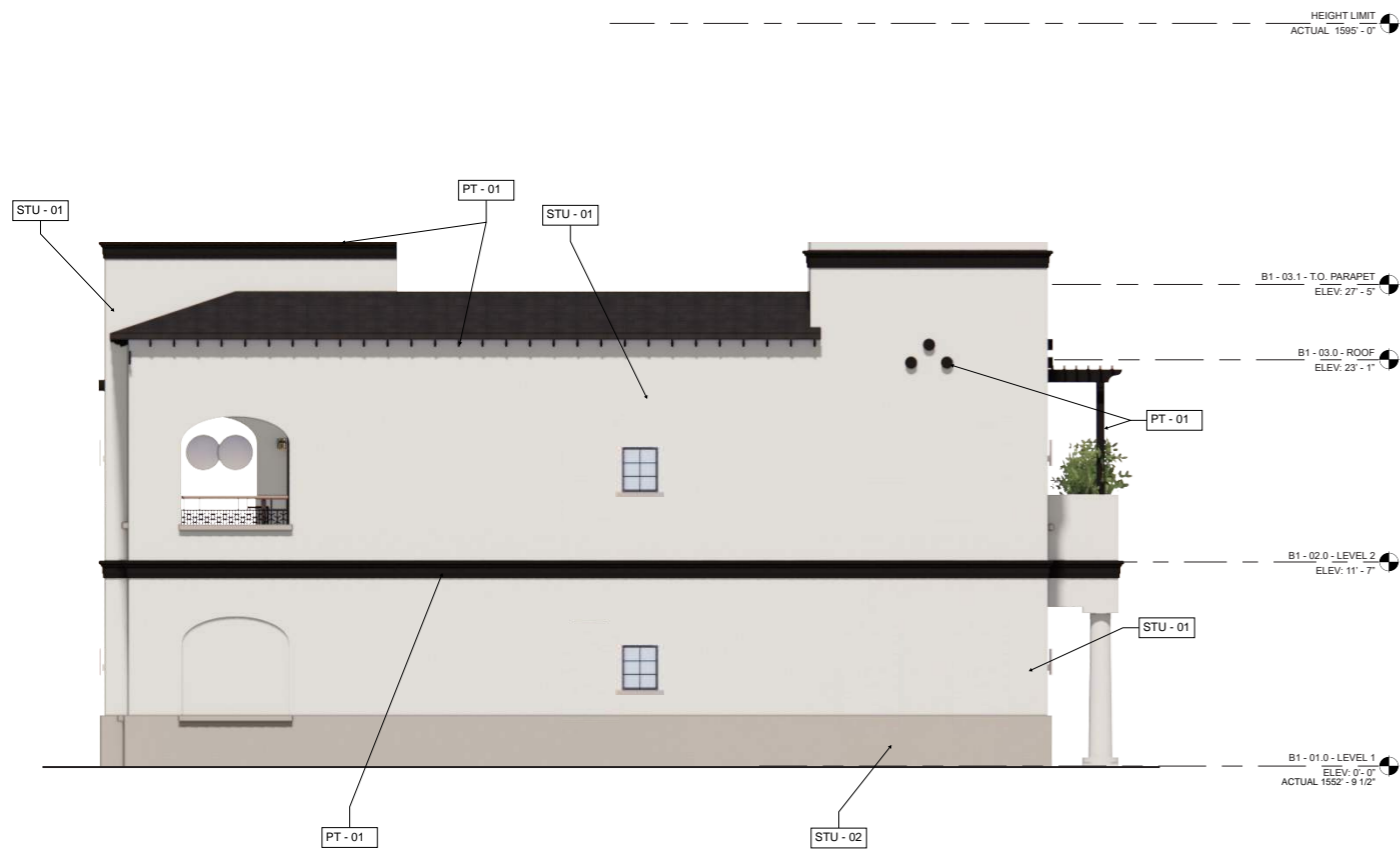

4 BUNGALOW 1 - EAST ELEVATION
1/4" = 1'-0"



2 BUNGALOW 1 - SOUTH ELEVATION
1/4" = 1'-0"


38-DR-2022
7/16/2024

BUNGALOW 1 - EXTERIOR ELEVATIONS


Scale: 0 2 4 8 ft
Date: 04/14/2023



3 BUNGALOW 2 - EAST ELEVATION
1/4" = 1'-0"

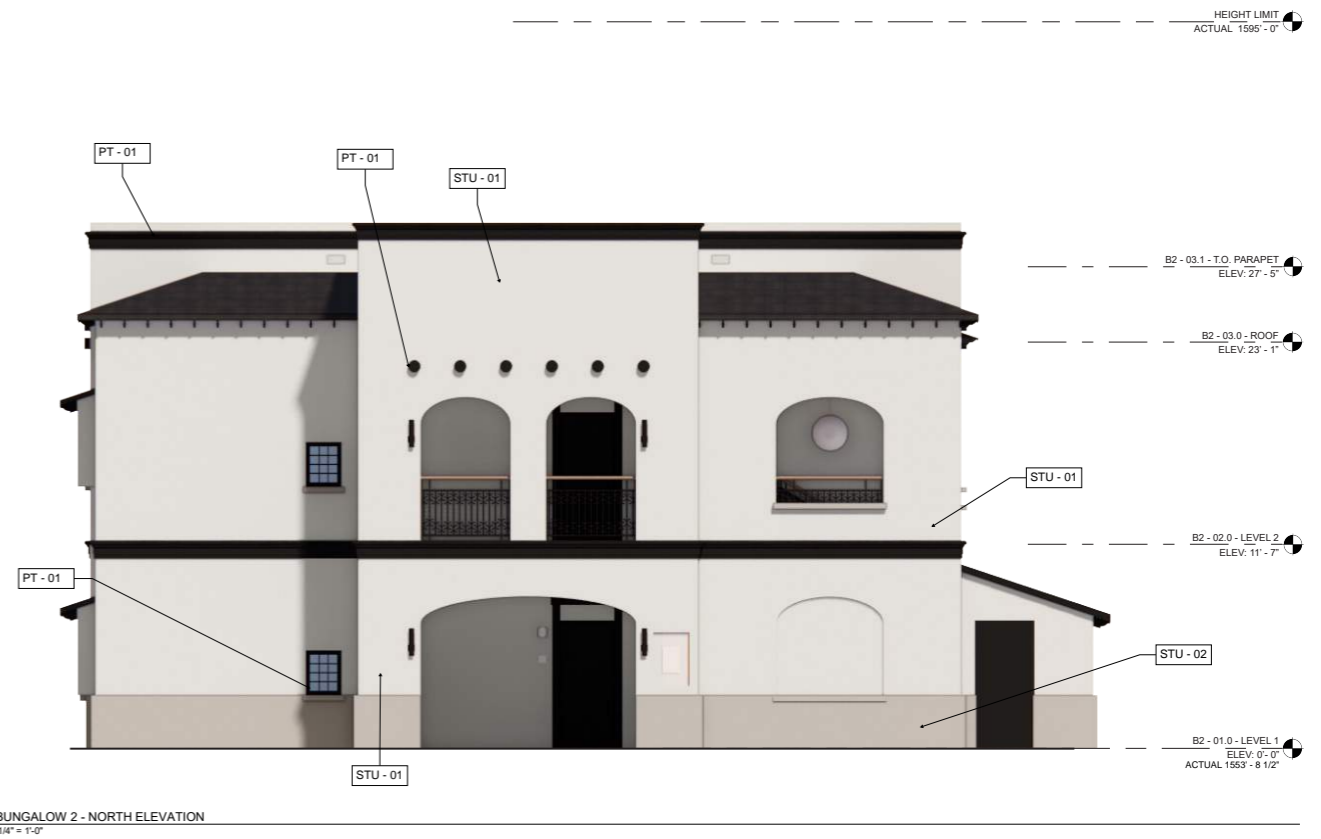

1 BUNGALOW 2 - NORTH ELEVATION
1/4" = 1'-0"

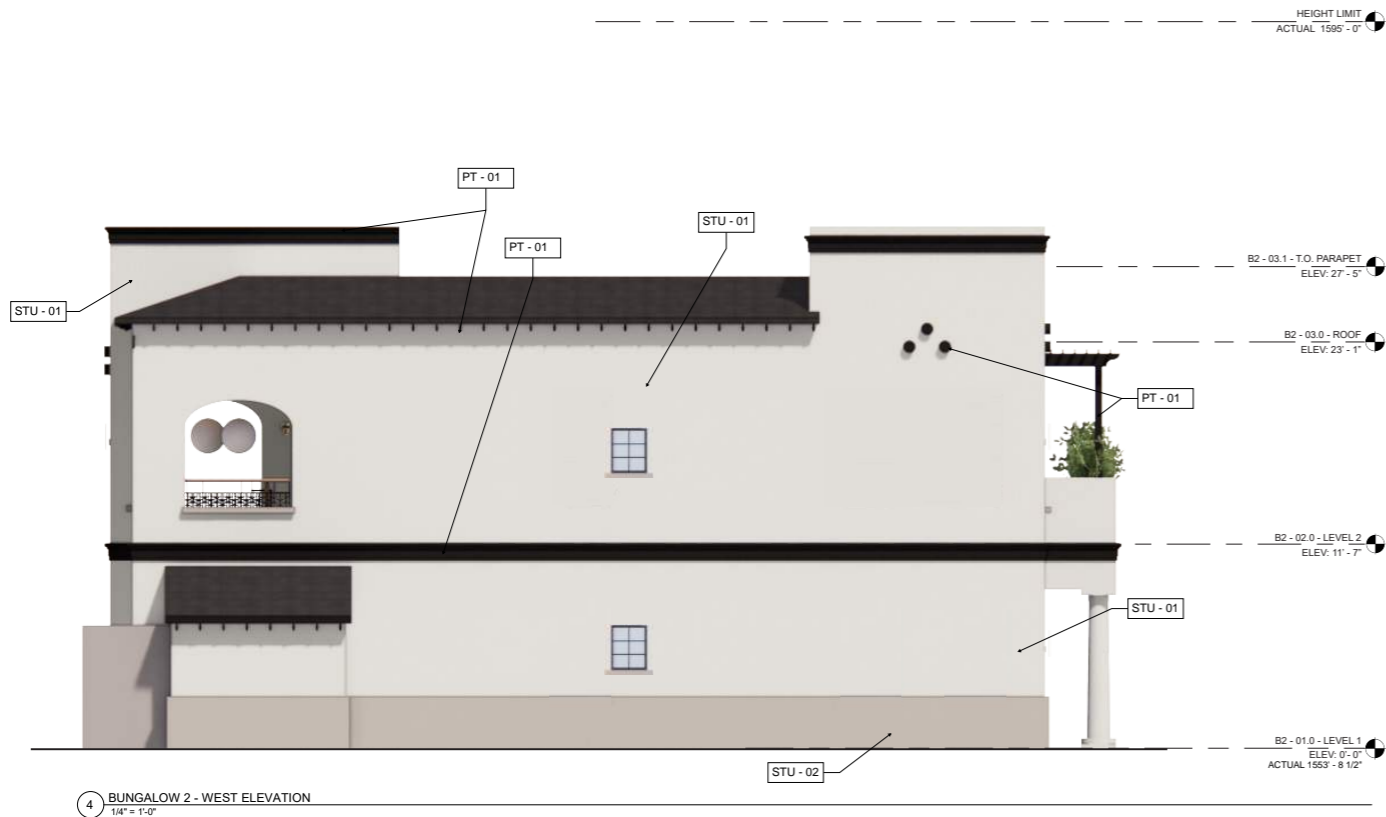

4 BUNGALOW 2 - WEST ELEVATION
1/4" = 1'-0"



2 BUNGALOW 2 - SOUTH ELEVATION
1/4" = 1'-0"


38-DR-2022
7/16/2024
B2-01.0 - LEVEL 1
ELEV: 0'-0"
ACTUAL 1553' - 8 1/2"

BUNGALOW 2 -
EXTERIOR ELEVATIONS


Scale Date
0 2 4 8 ft 04/14/2023



3 BUNGALOW 3 - EAST ELEVATION
1/4" = 1'-0"

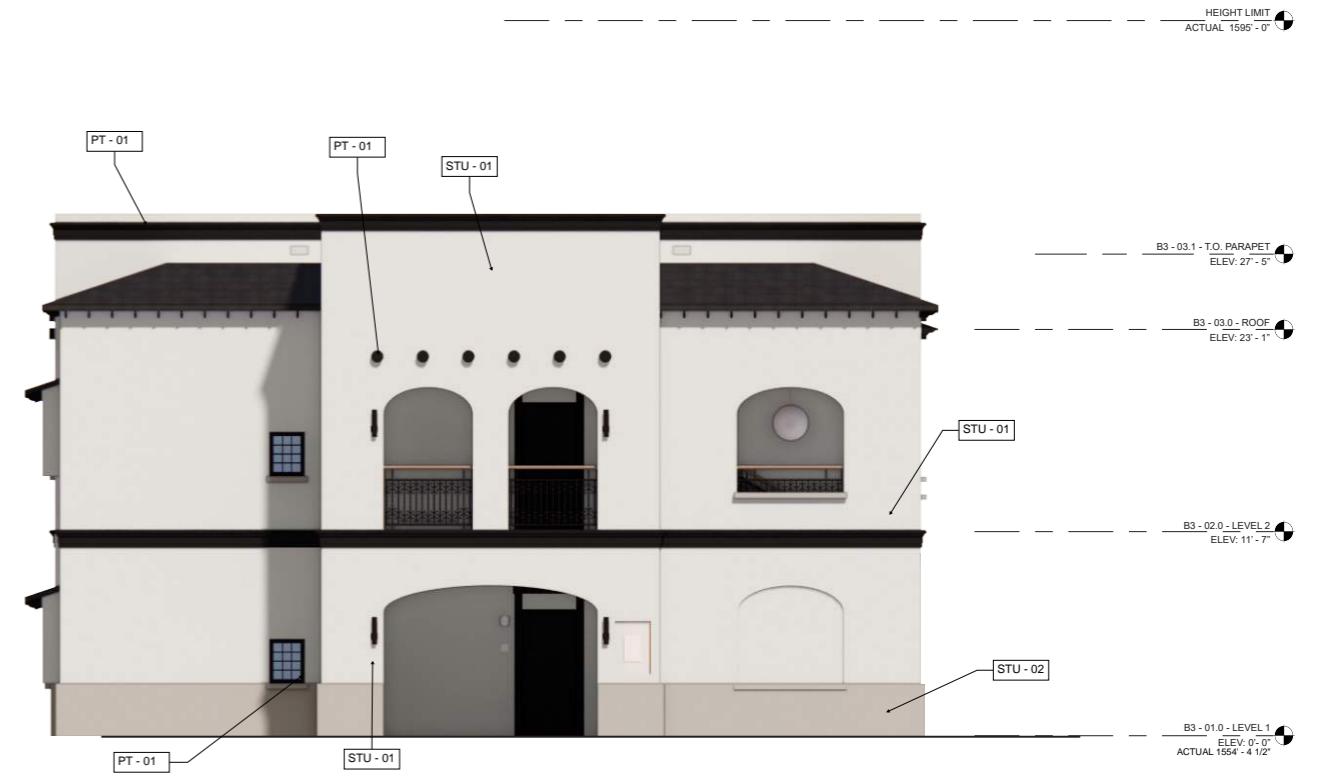

1 BUNGALOW 3 - NORTH ELEVATION
1/4" = 1'-0"

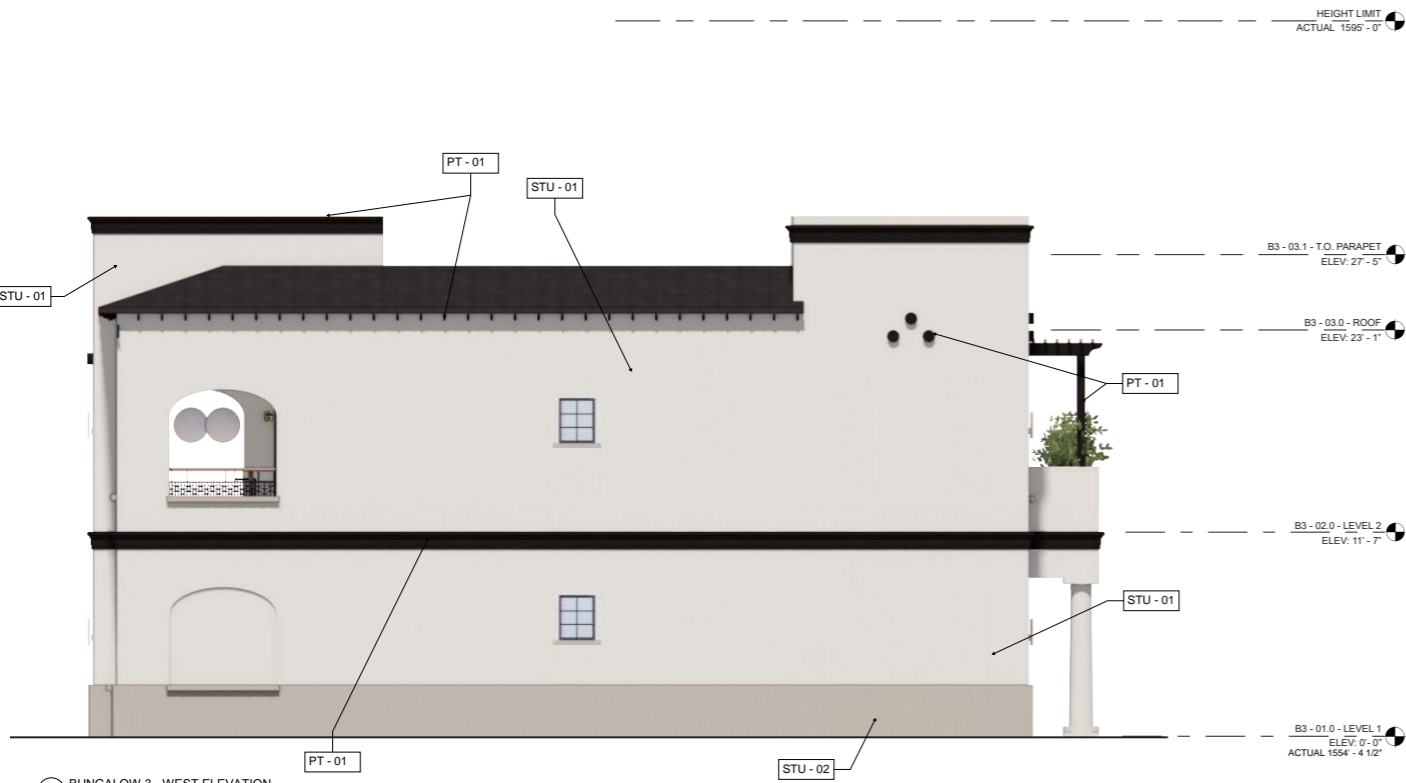

4 BUNGALOW 3 - WEST ELEVATION
1/4" = 1'-0"



2 BUNGALOW 3 - SOUTH ELEVATION
1/4" = 1'-0"

38-DR-2022
7/16/2024
B3 - 01.0 - LEVEL 1
ELEV. 0'-0"
ACTUAL 1554' - 4 1/2"

BUNGALOW 3 -
EXTERIOR ELEVATIONS

Scale Date
0 2 4 8 ft 04/14/2023