



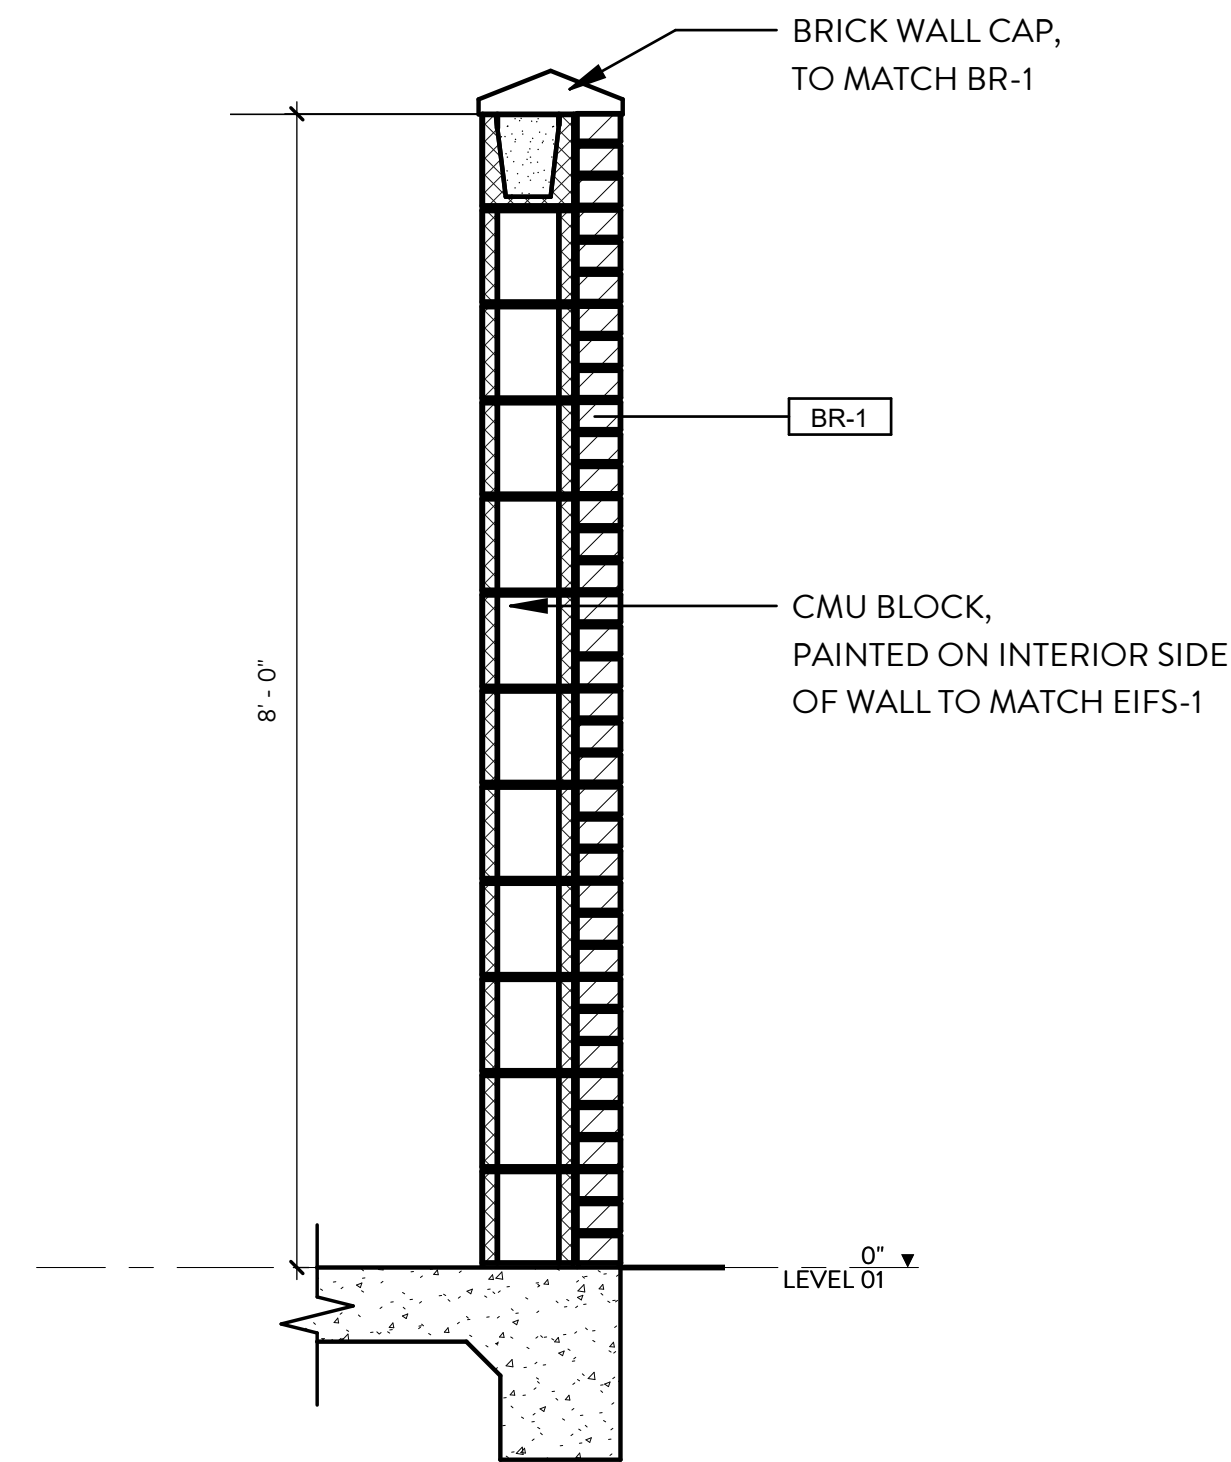

04 WALL SECTION

SCALE: 3/4" = 1'-0"


REF: 04 / DRB-221

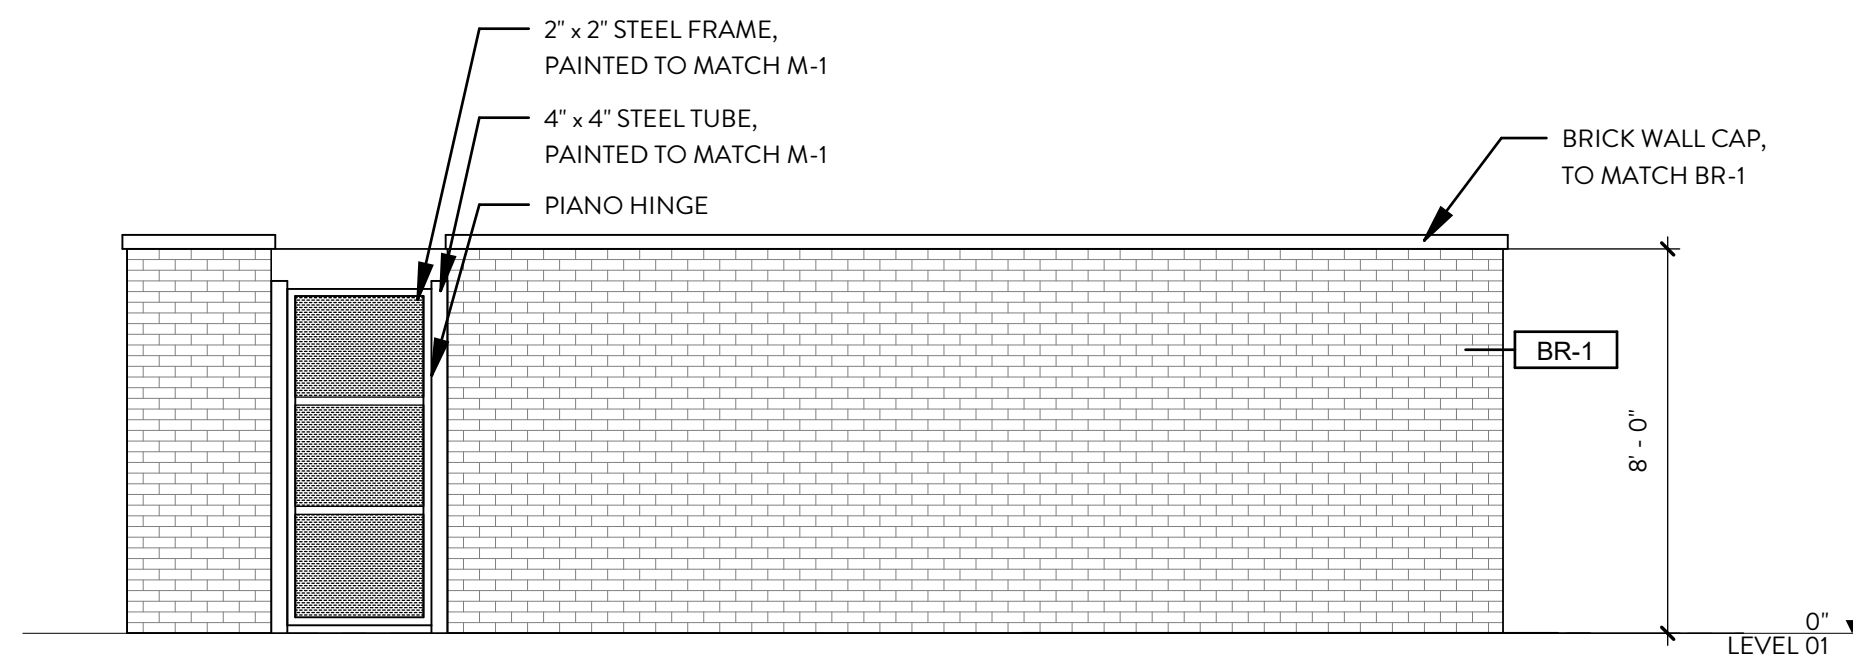

03 TRASH ENCLOSURE - ELEVATION B

SCALE: 1/4" = 1'-0"


REF: 03 / DRB-221

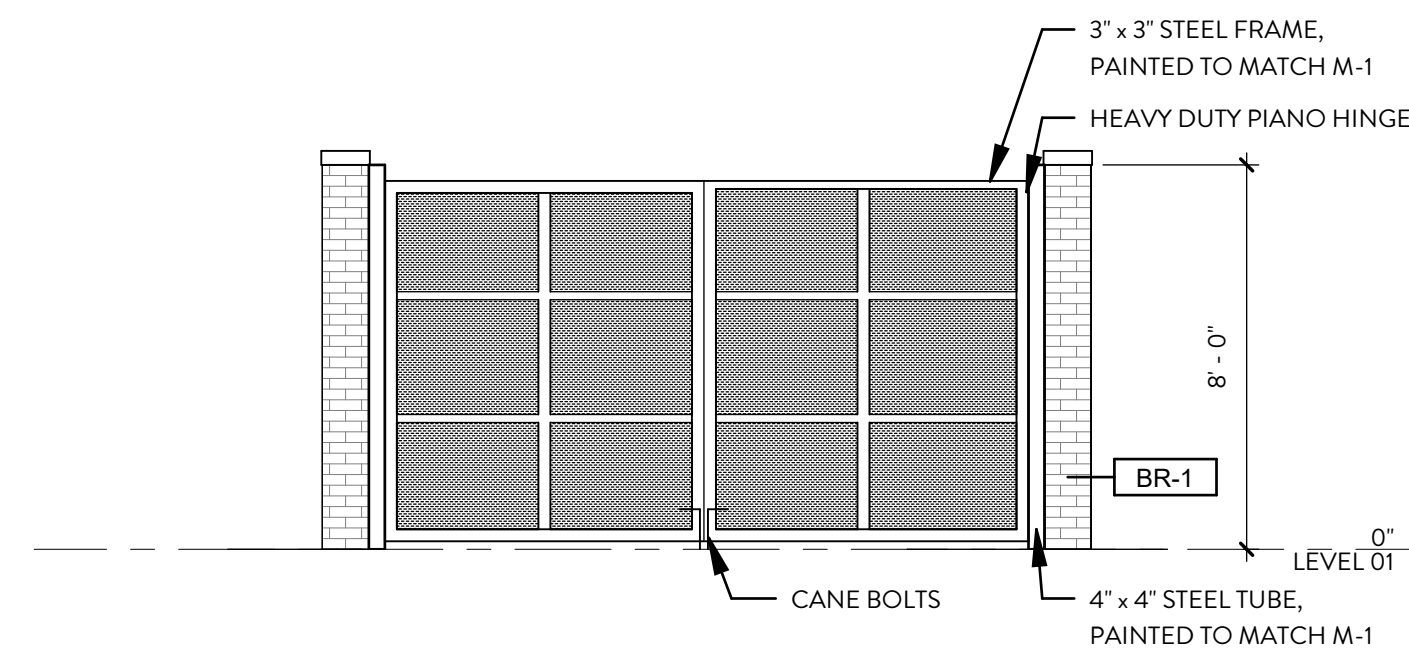

02 TRASH ENCLOSURE - ELEVATION A

SCALE: 1/4" = 1'-0"

REF: 02 / DRB-221

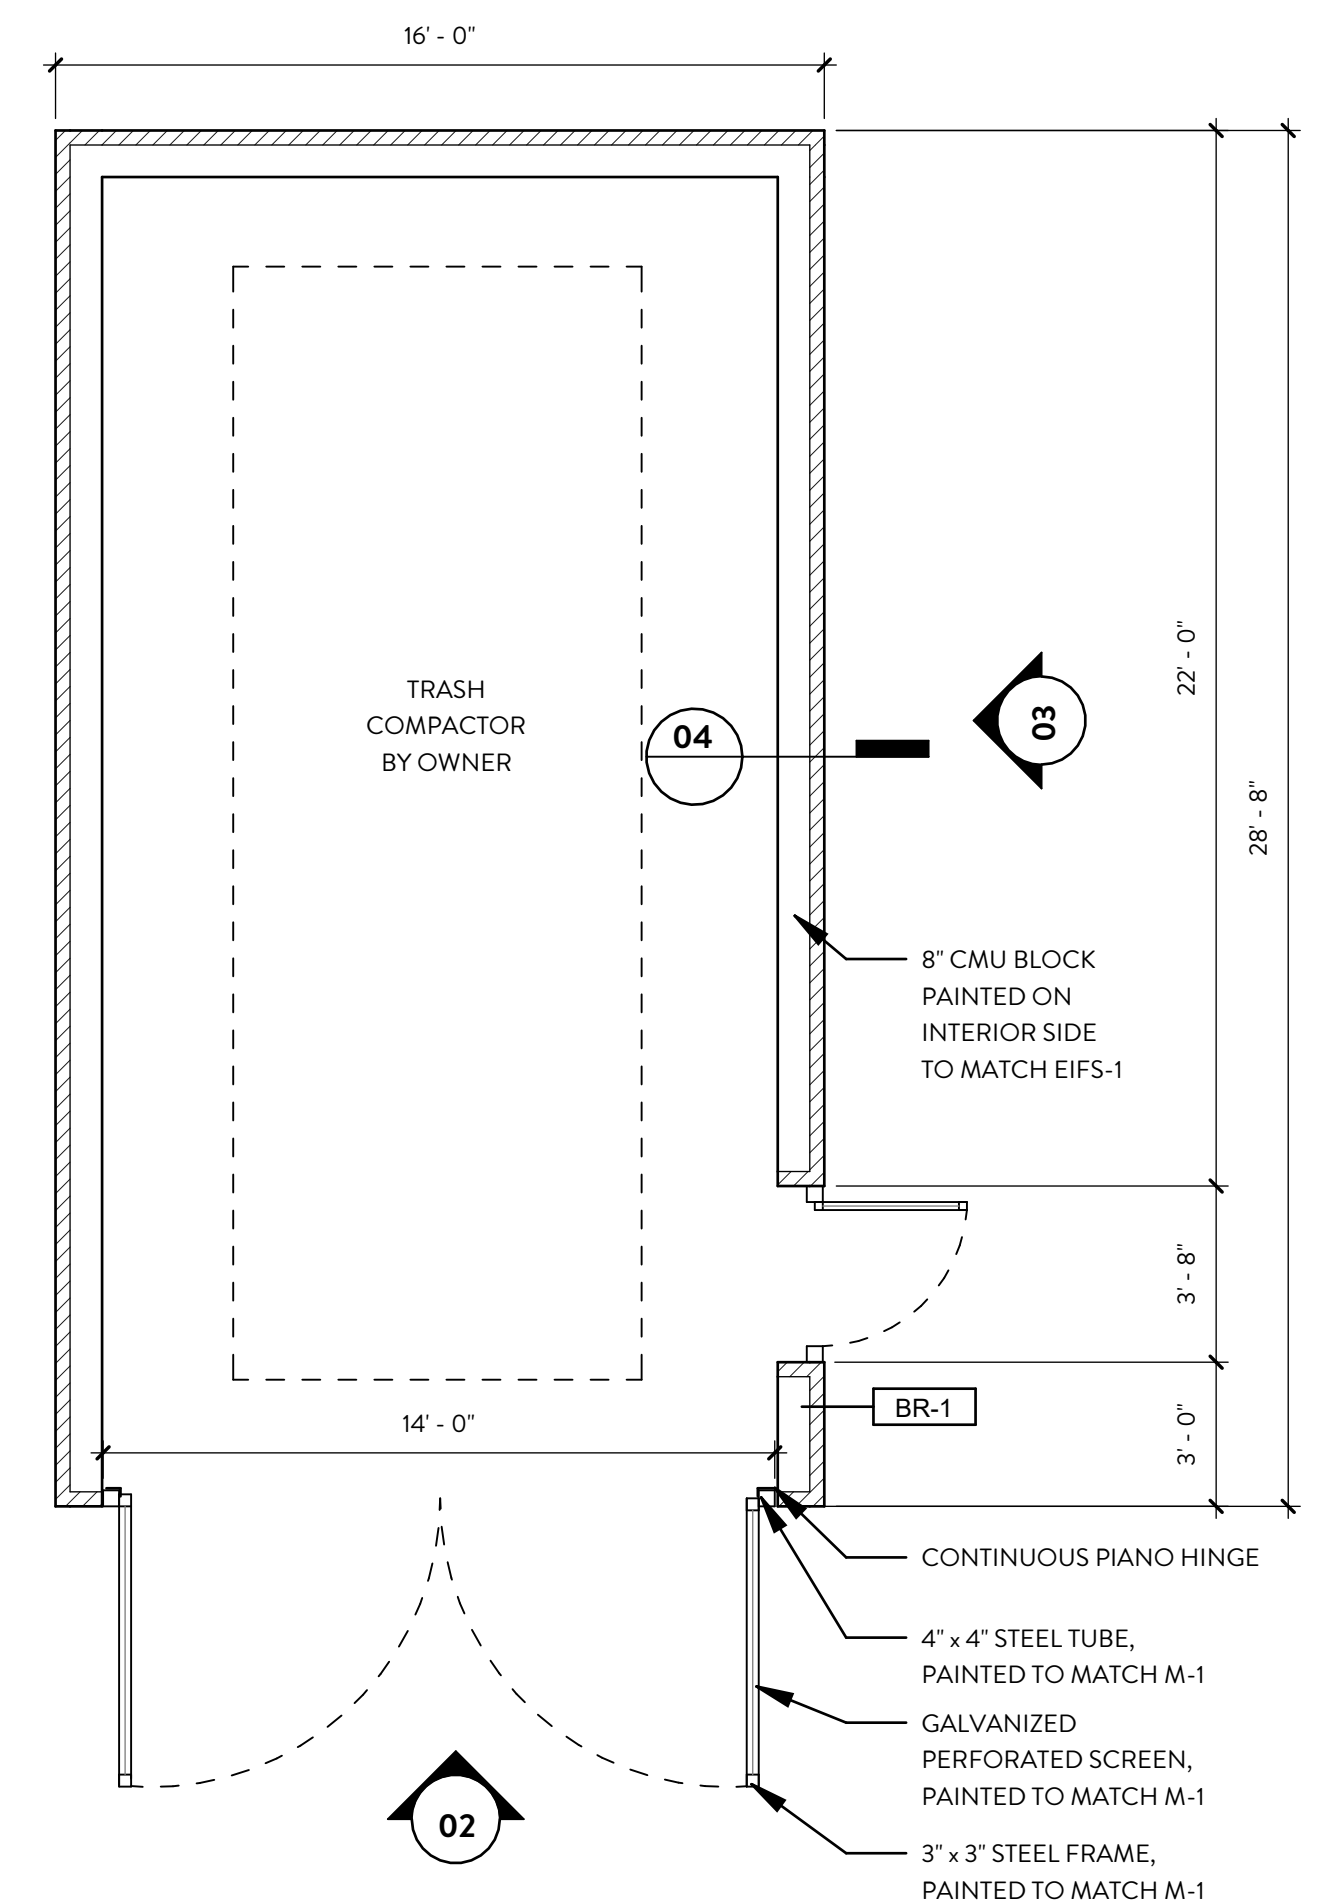


01 TRASH ENCLOSURE PLAN

SCALE: 1/4" = 1'-0"

REF: 01 / DRB-221



CARPORT
MANUFACTURER: ABSOLUTE STEEL
TYPE: SEMI CANTILEVER SYSTEM

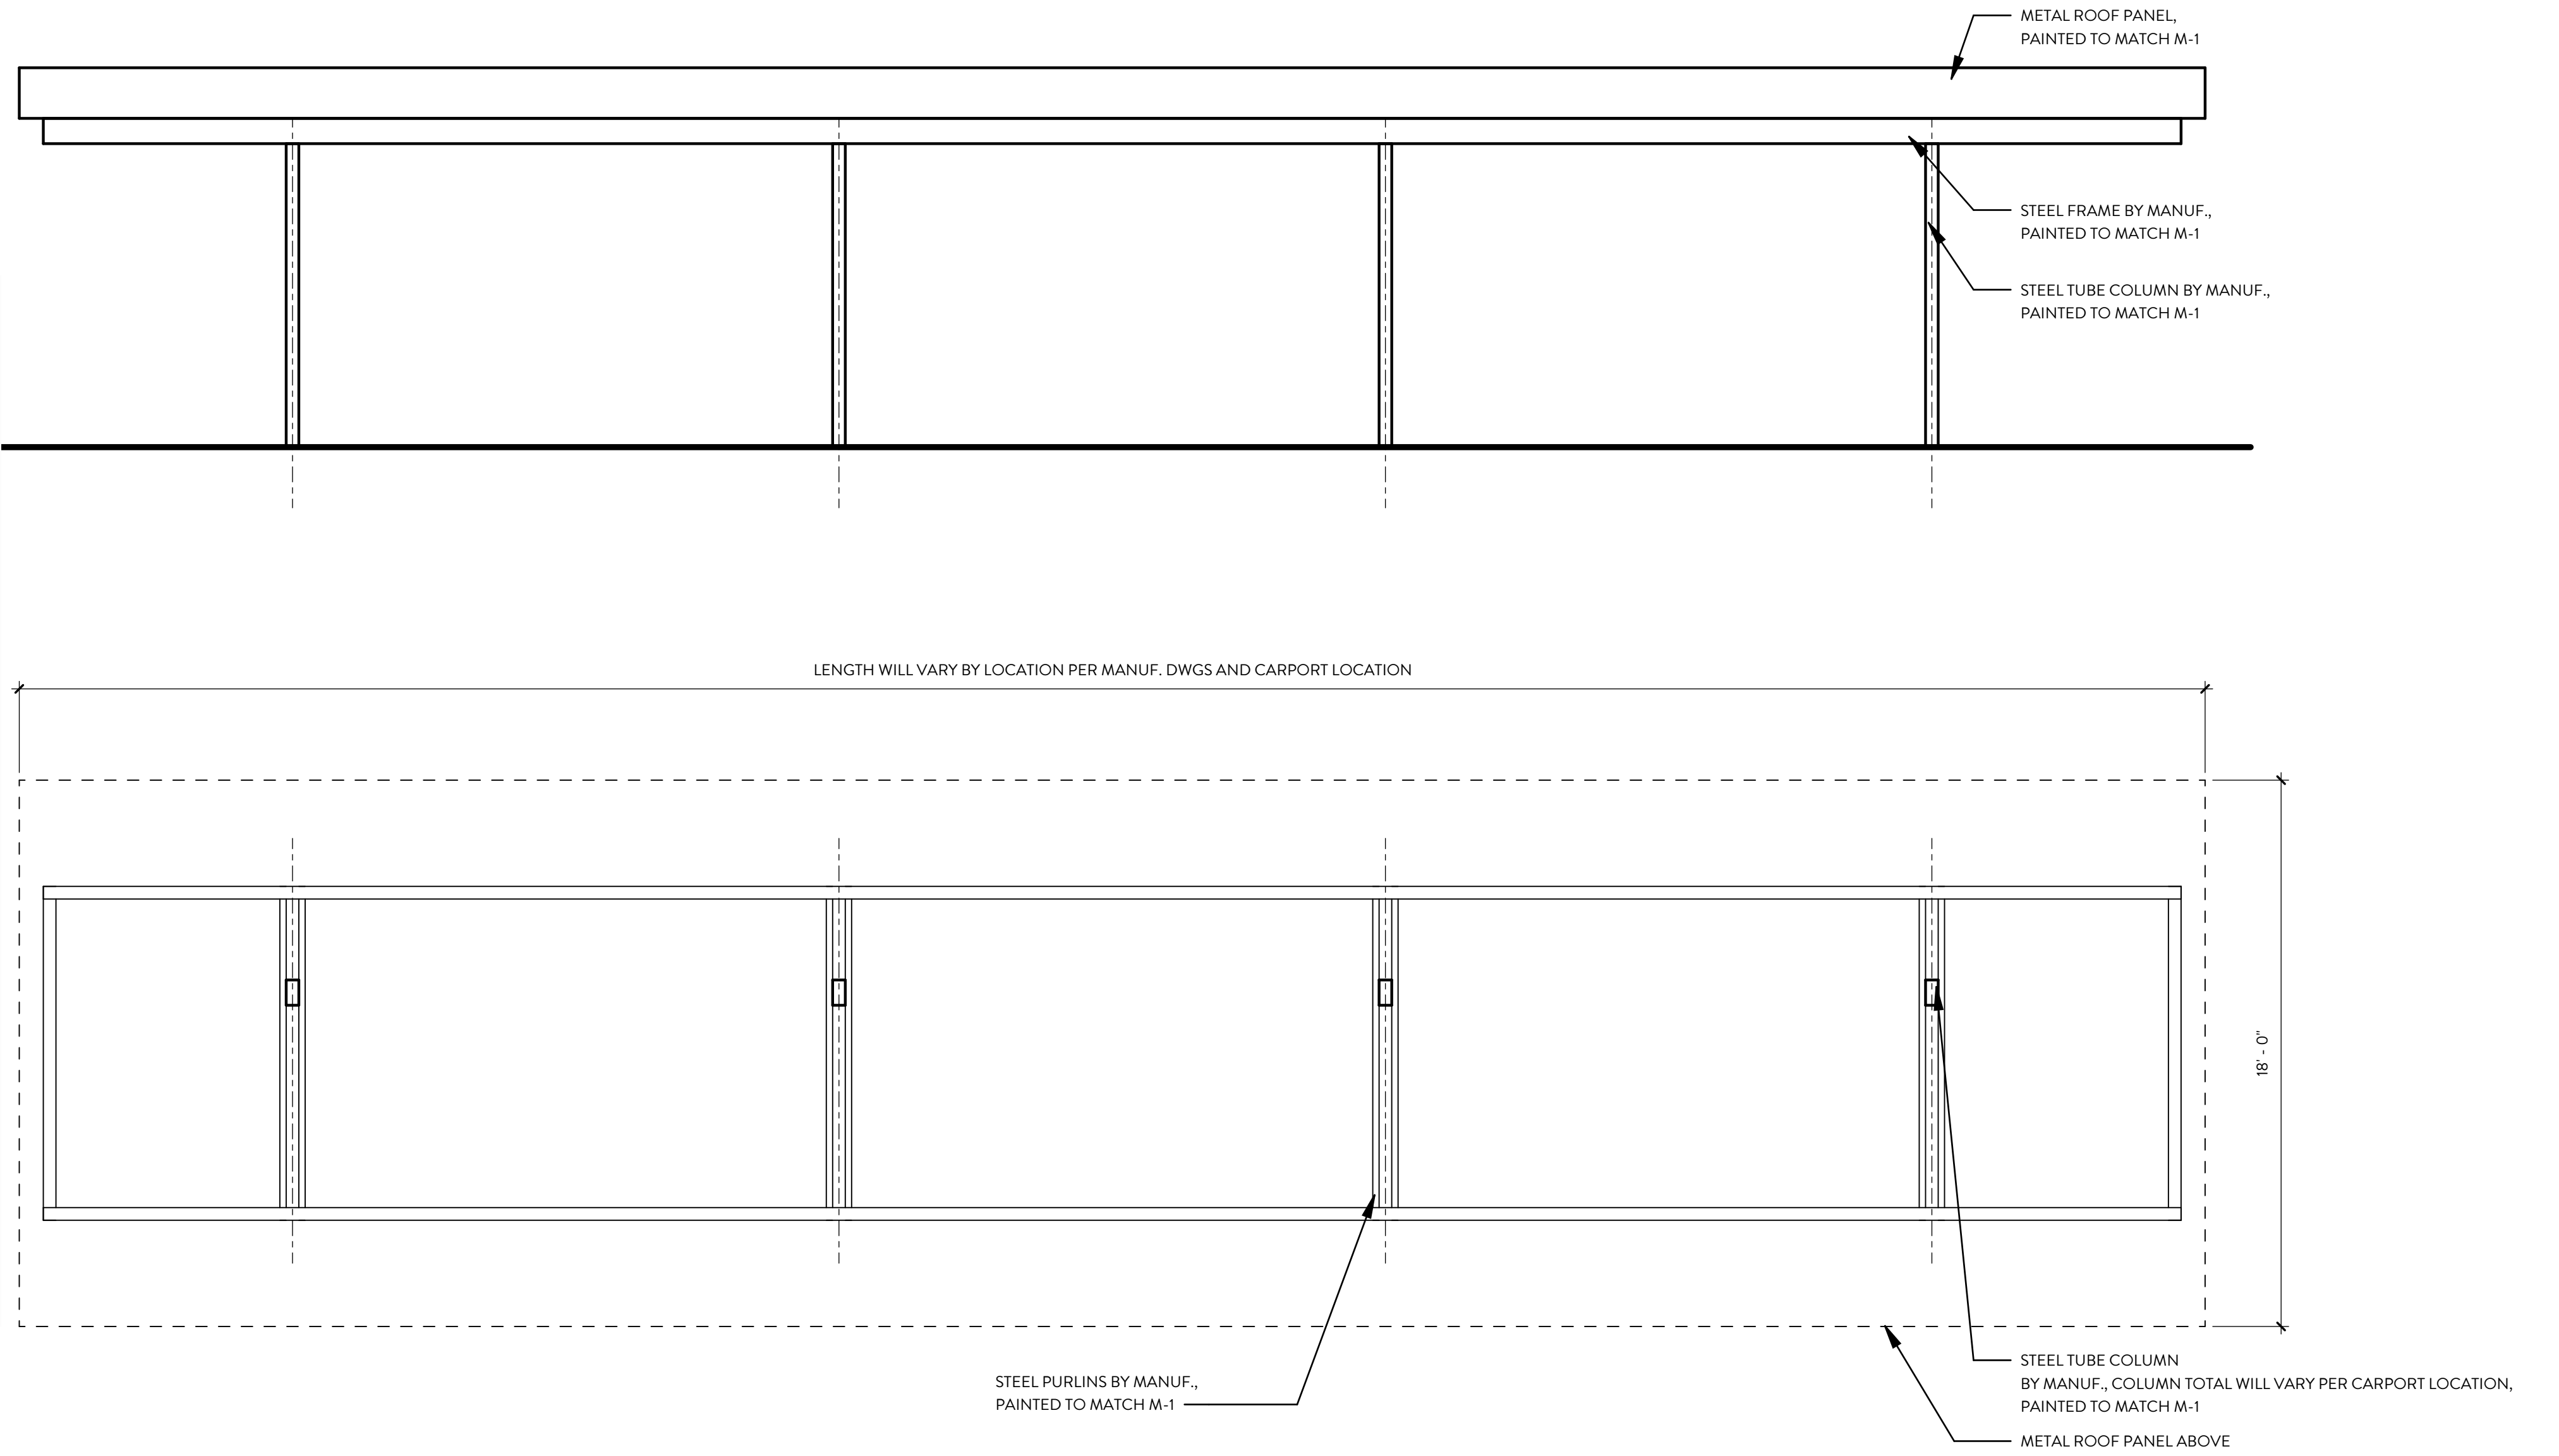

01 COVERED CARPORT PLAN & ELEVATION
SCALE: 1/4" = 1'-0" REF: 01 / DRB-222



ANOVA
Vibe Bench - 6' - Birchwood Slats - Textured Charcoal Frame



ANOVA
Vibe Trash Bin - 45 gal. - Birchwood Slats - Textured Charcoal Frame




ANOVA
Picnic Table - 6' - Birchwood Slats - Textured Charcoal Frame



Birchwood
(woodgrain)

RECYCLED PLASTIC SLATS - BIRCHWOOD
Colors to compliment new building

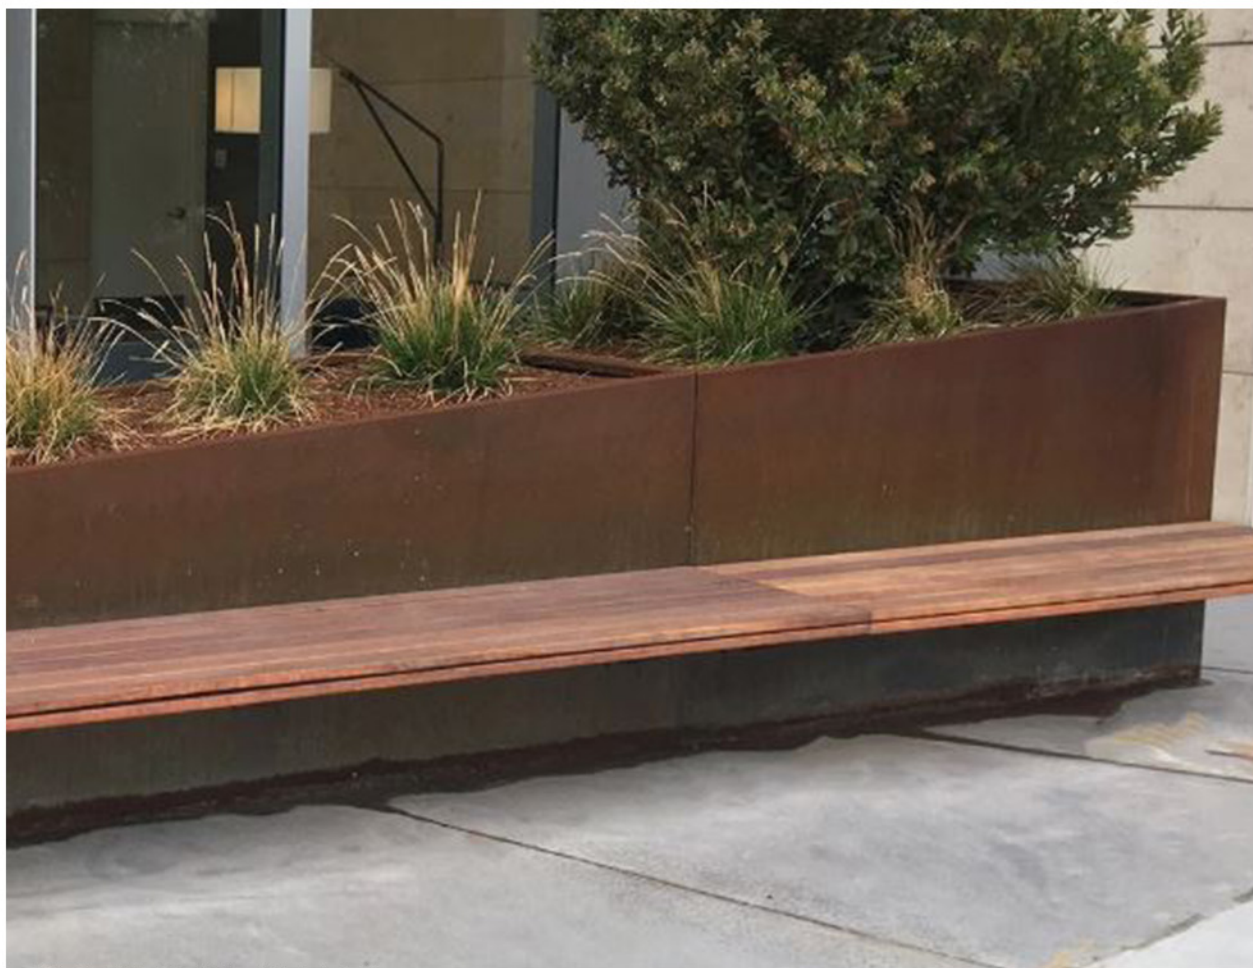

TOURNESOL
Wally Bench - 6' - Thermally Modified Wood



MIRACLE PLAYGROUND (LAYOUT ONLY)
Custom Playground - 2 to 12 year age



USA SHADE
Mariner Pyramid - Freestanding - 30' x 30'



BEST BUDDIES THEME (COLORS ONLY)
Playground and shade color pallet



UPC PARKS
Cornhole - Concrete - Integral Desert Tan color




UPC PARKS
Ping Pong Table - Concrete - Integral Desert Tan top & Sandstone legs color



COYOTE
Electric Grill - 18"W x 16"D - Stainless Steel




BARKS AND REC
Pet Waste Station - 78" x 12" - Blue Color

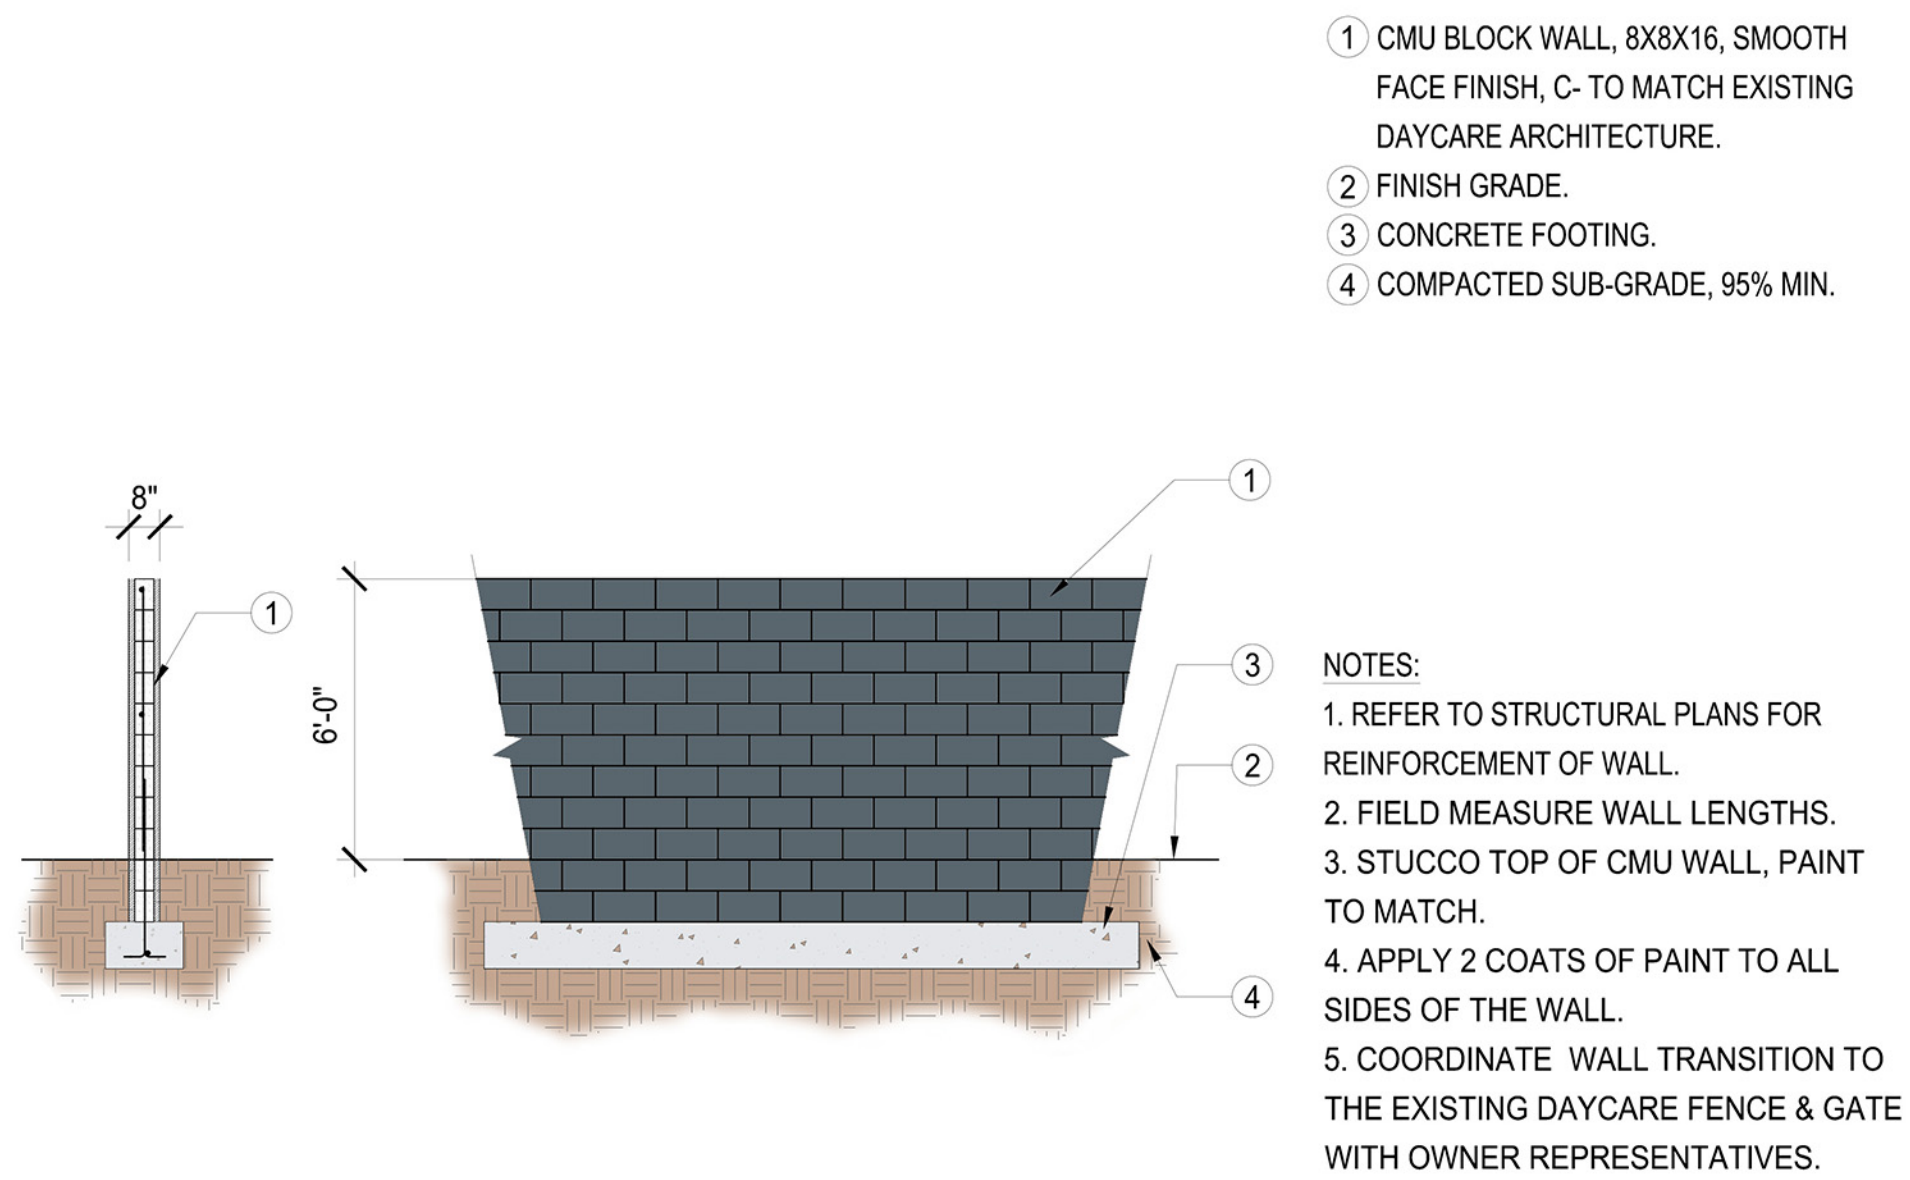


CMU WALL - 6 FT.

SCALE: N.T.S.

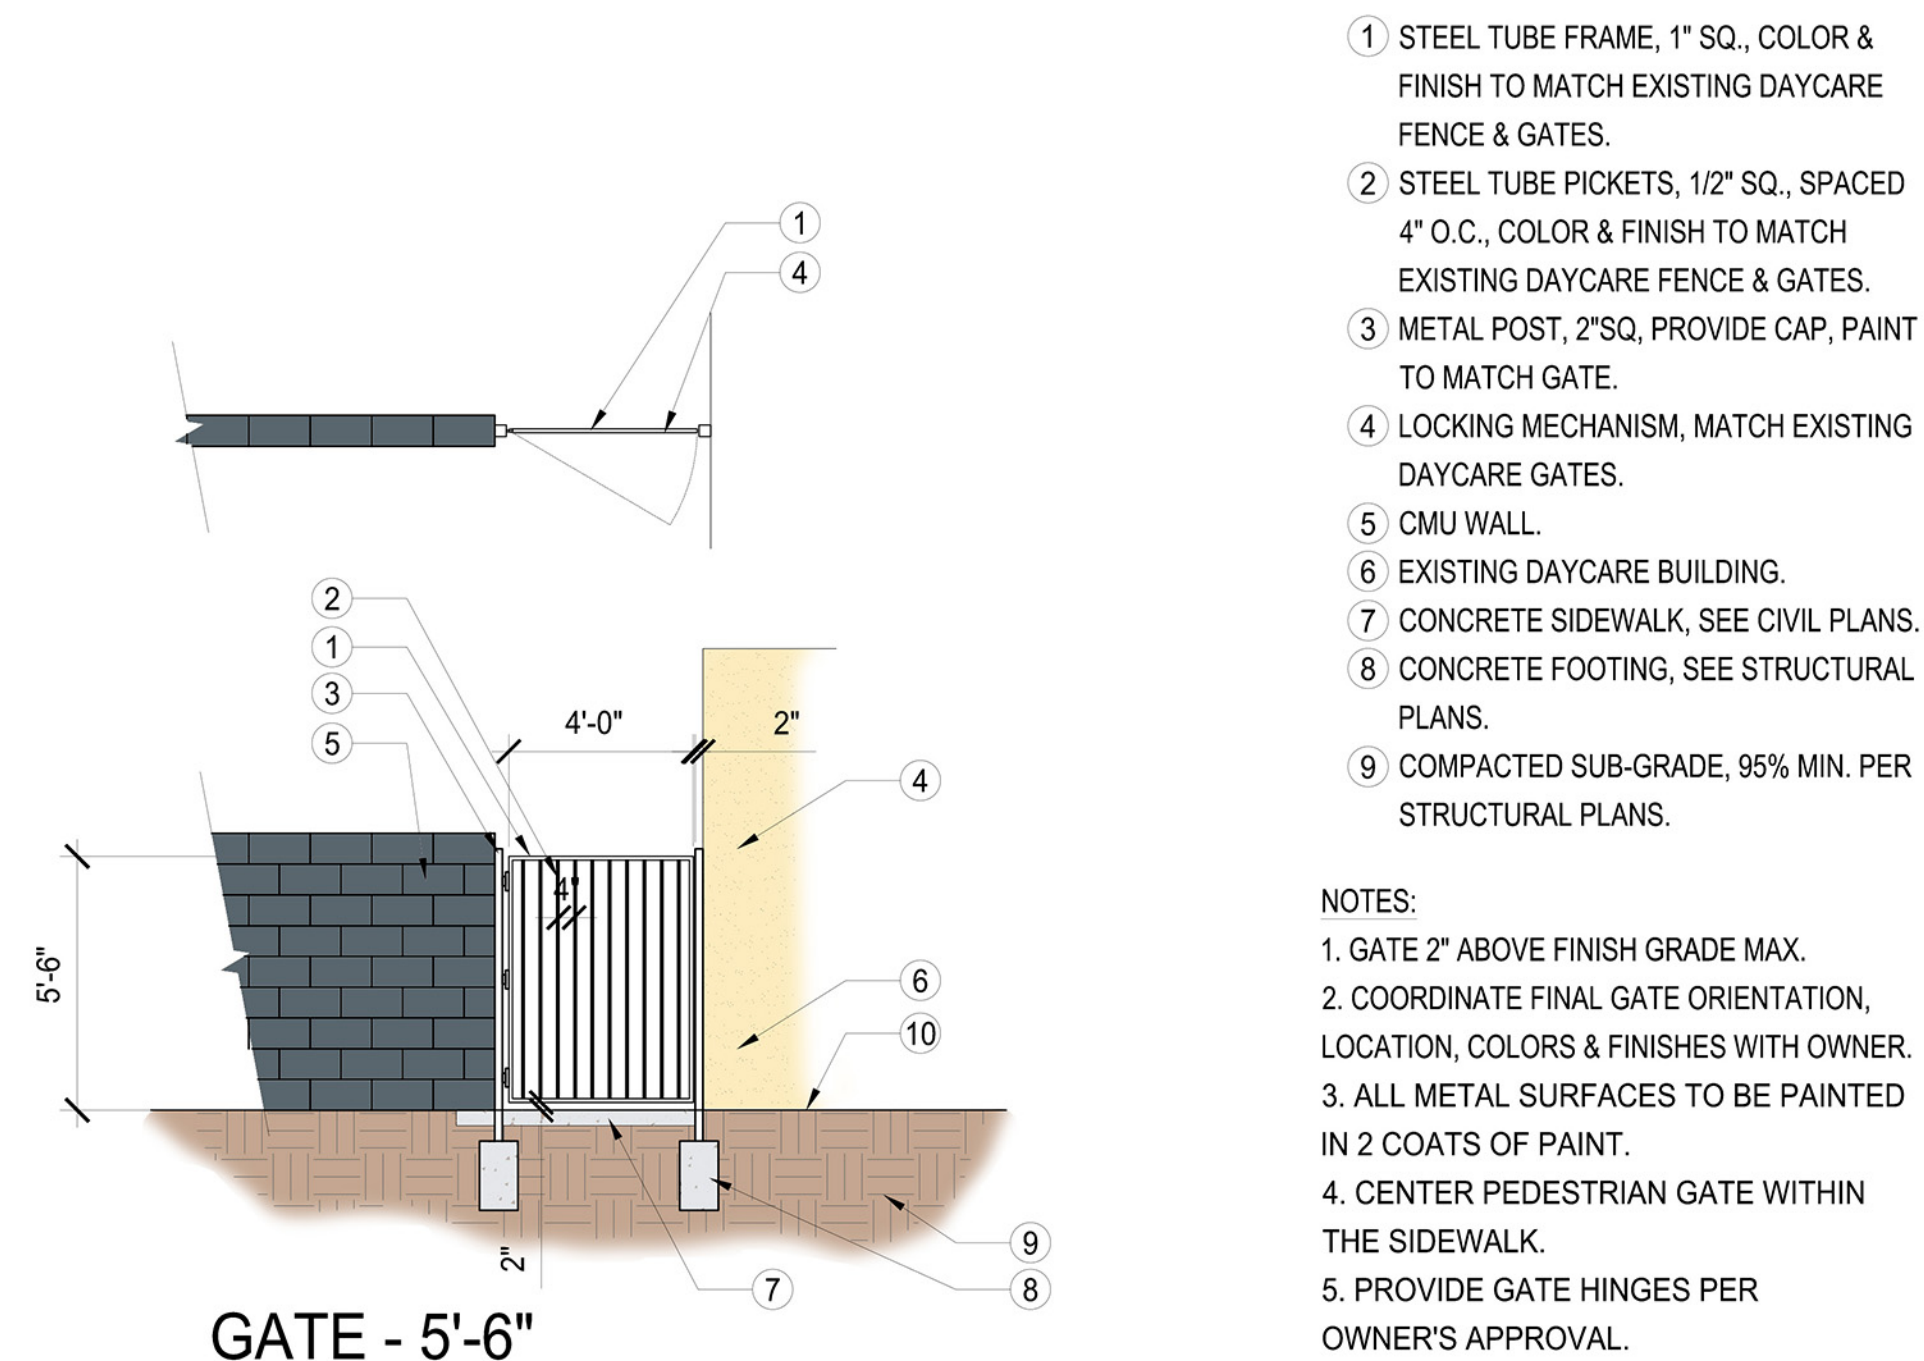

GATE - 5'-6"

SCALE: N.T.S.

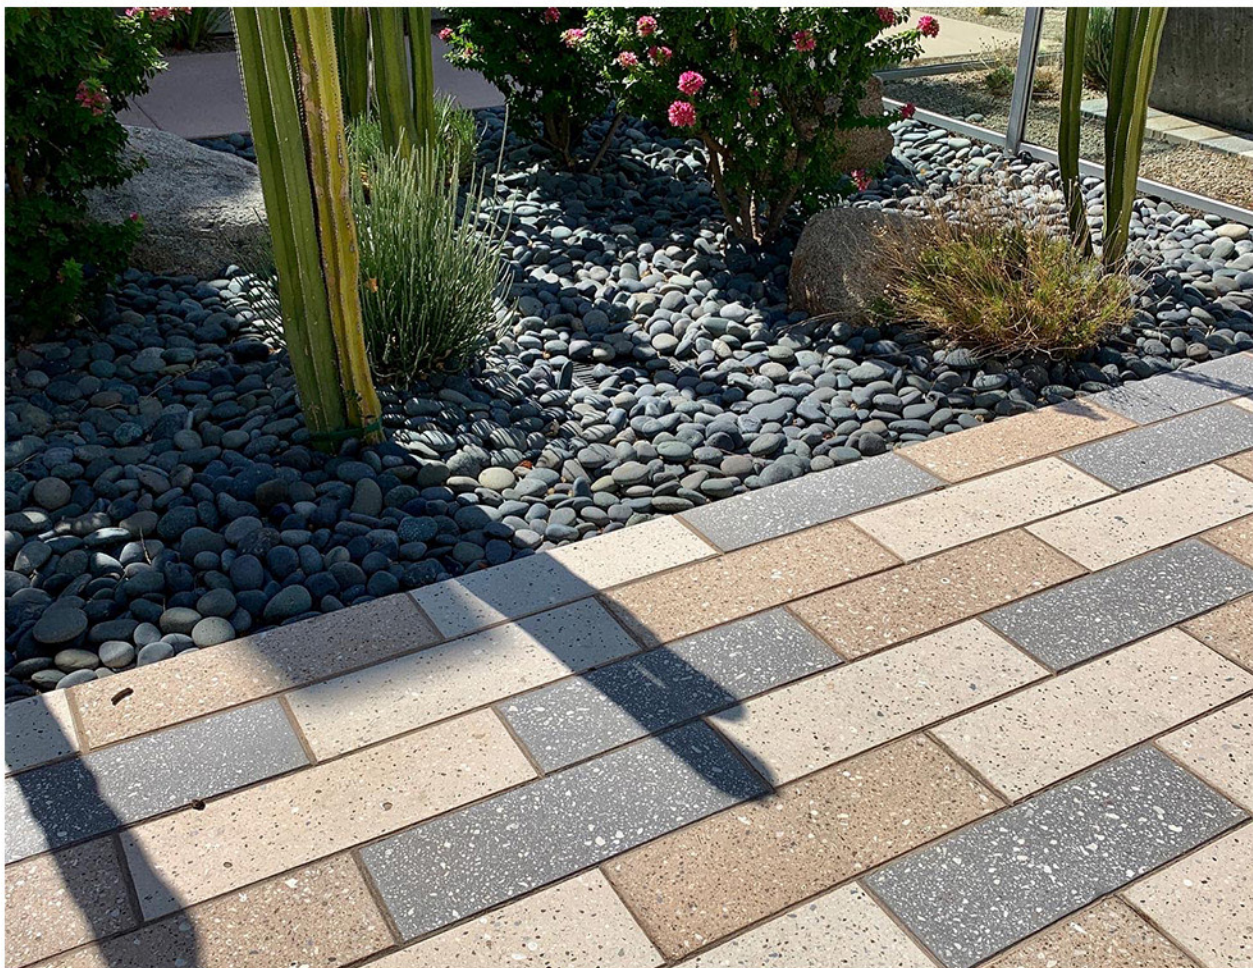


ARTISTIC PAVER
Planklock Pavers - 8"x24" - Mixed Colors



ARTISTIC PAVER
Planklock Coping - 4"x12" - Silver Sam Color



TOURNESOL
Kitsap Steel Planter Wall - 2' Tall - Rust Texture

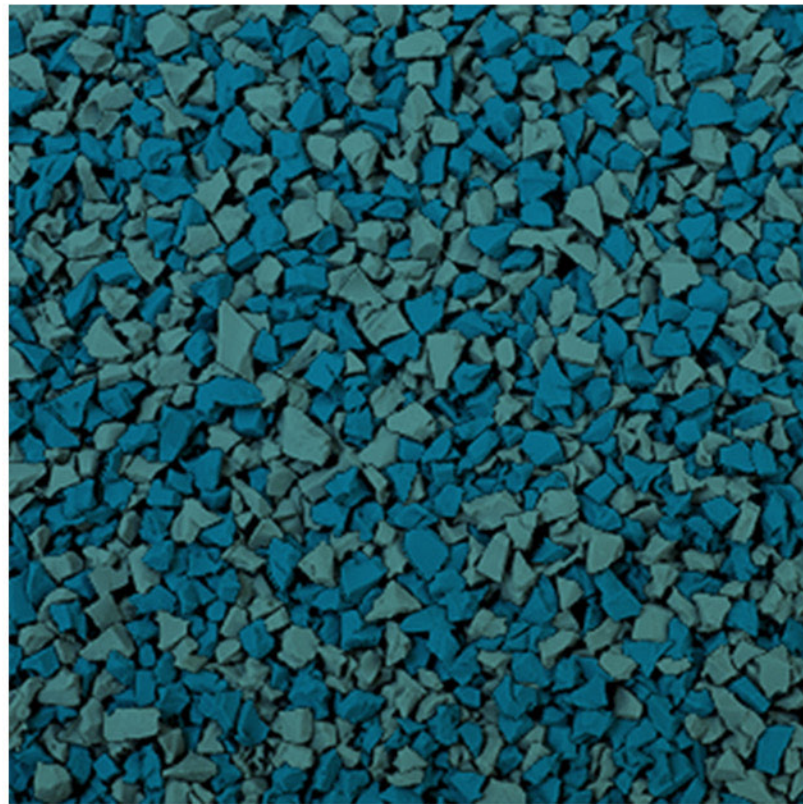

FLEXGROUND
Rubber Tile - Sky Blue & Turquoise color



ROCK PROS
Landscape DG - 1/2" screened - Desert Gold



ROCK PROS
Pet Area DG - 1/4" minus - Desert Gold