



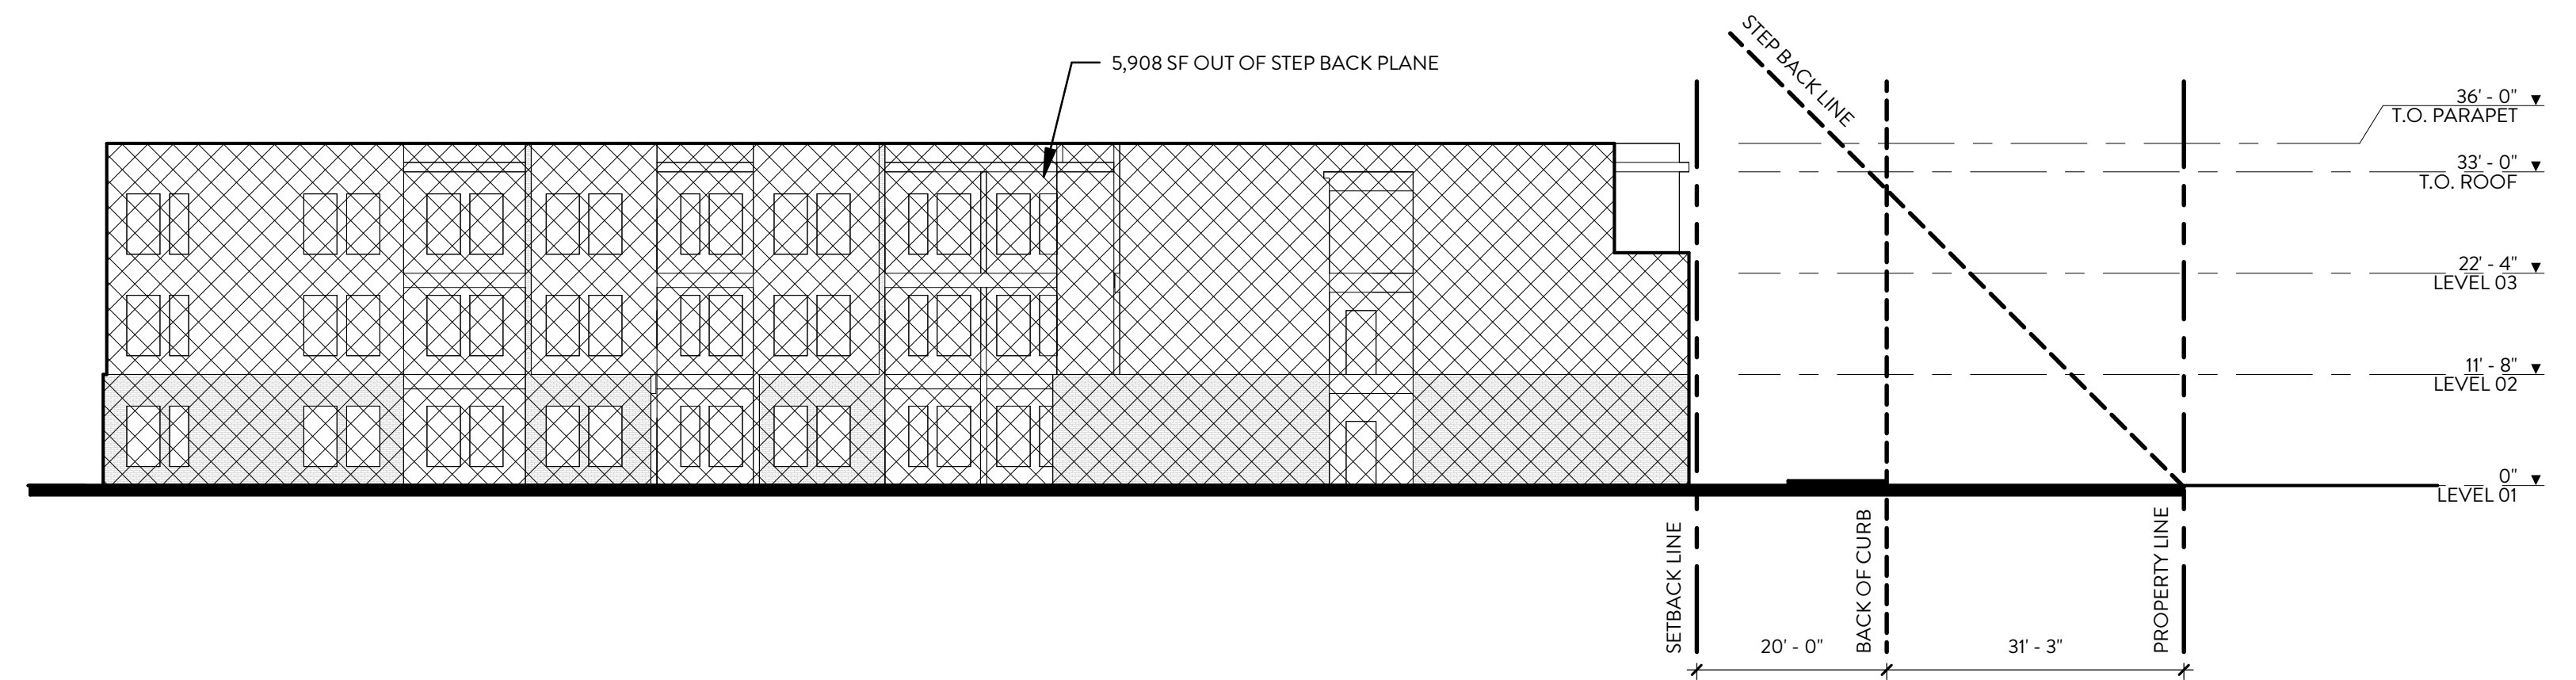

02 SOUTH ELEVATION - BLDG B
 SCALE: 1/16" = 1'-0" REF: 02 / DRB-218

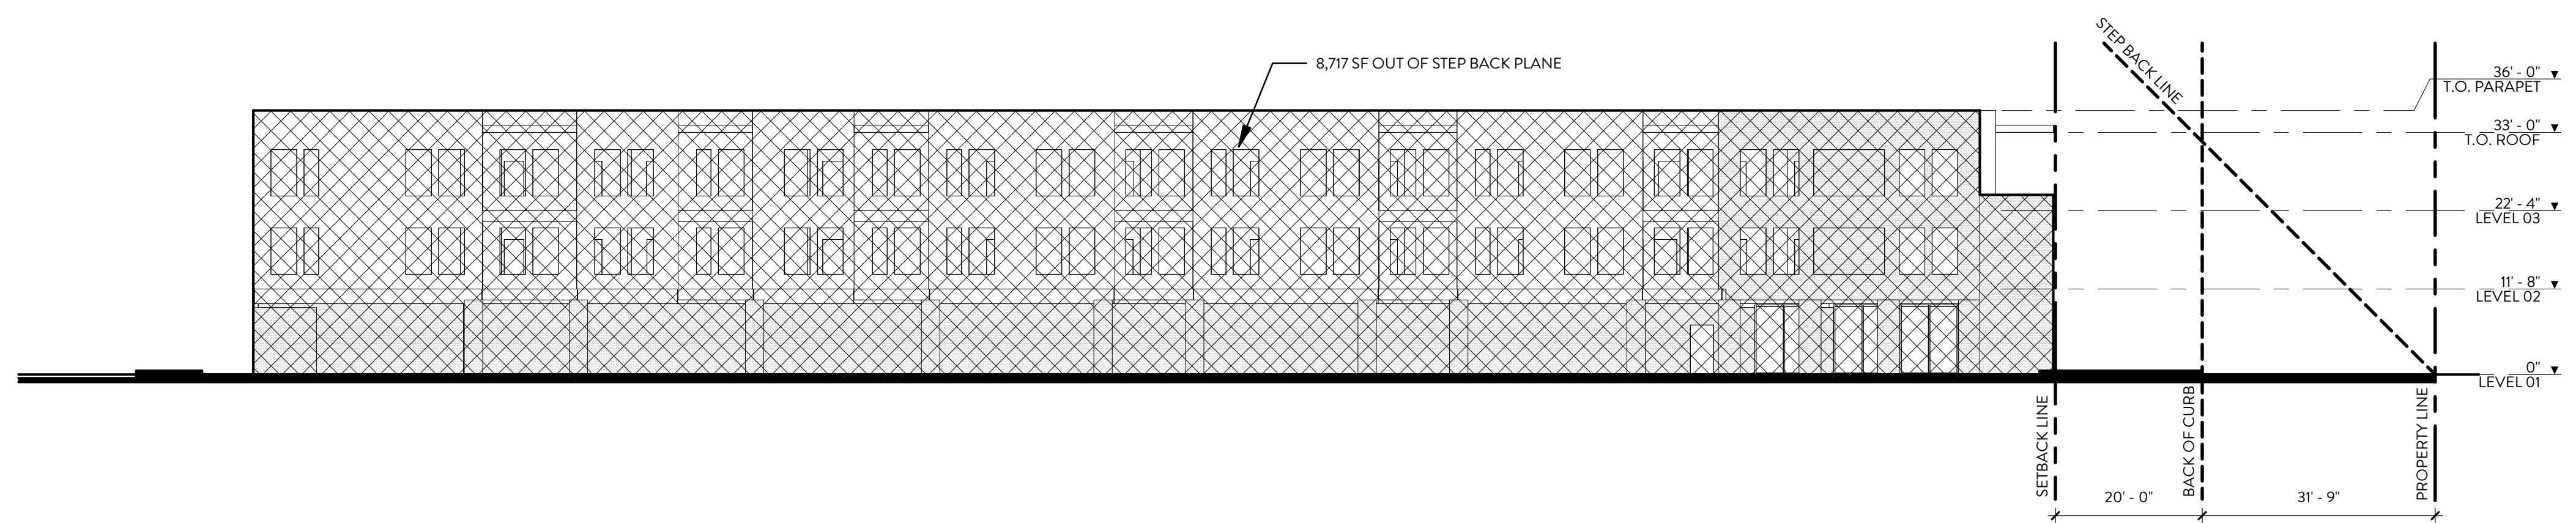

01 SOUTH ELEVATION - BLDG A
 SCALE: 1/16" = 1'-0" REF: 01 / DRB-218