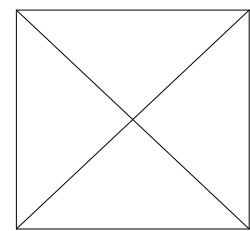


SCALE: 1" = 30'-0"

REF: 01 /
DRB-206

UNITS



1221

02

SCALE: 1" = 30'-0"

REF: 02 /
DRB-206

UNITS1632

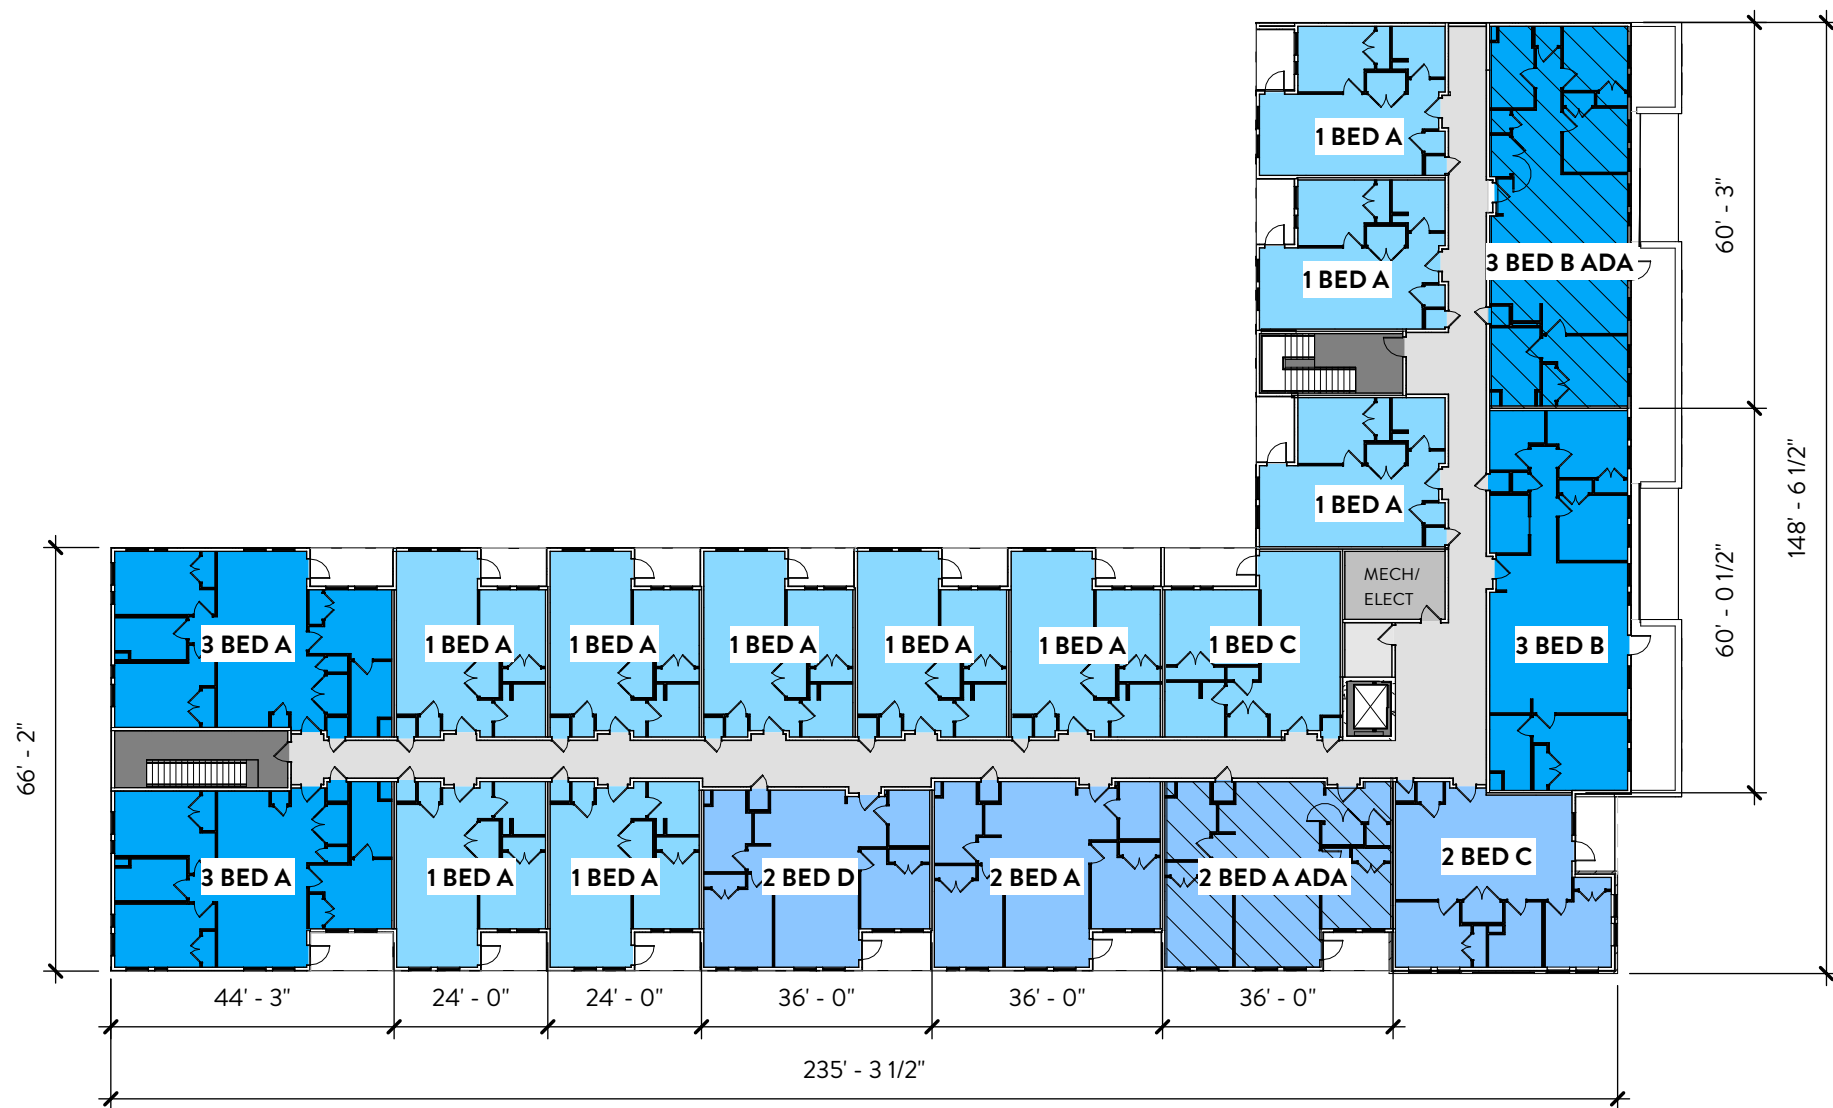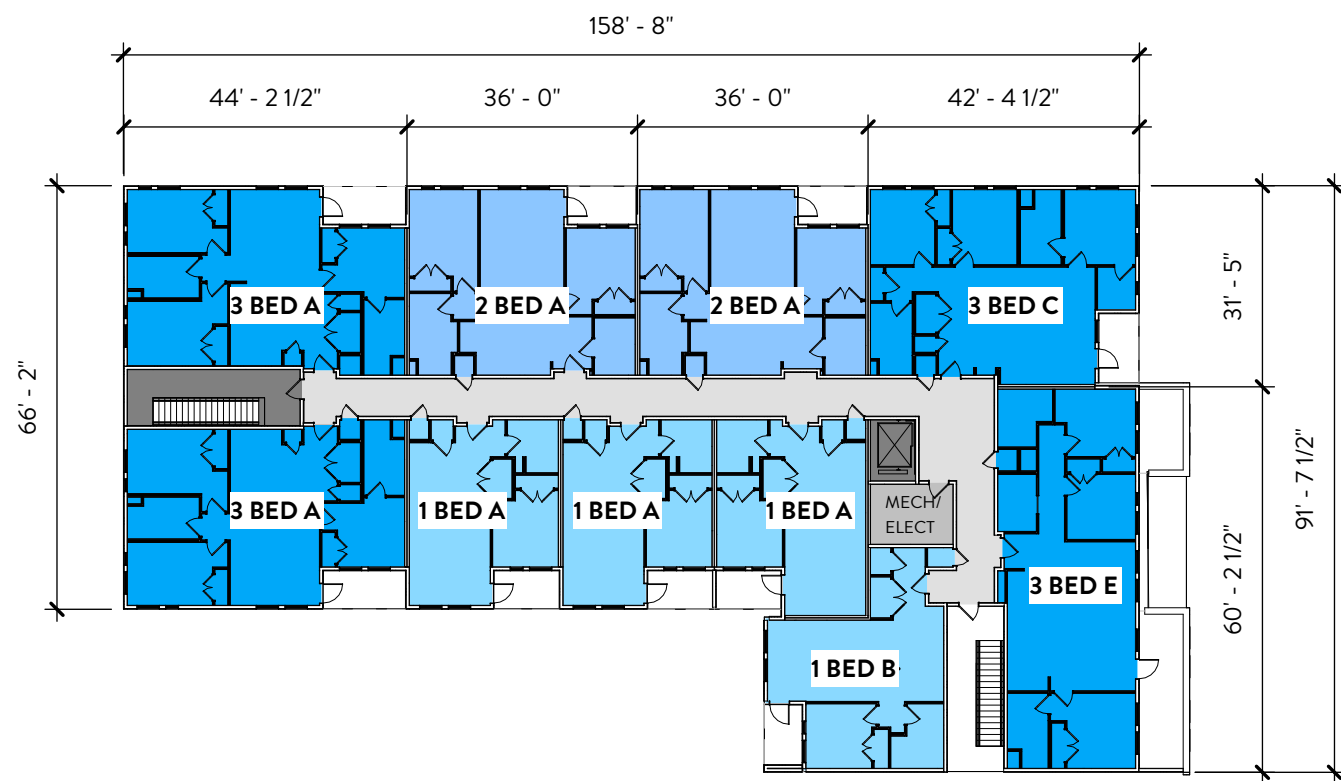



01 LEVEL 03

SCALE: 1" = 30'-0"

REF: 01 /
DRB-207

LEVEL 3 - GBA = 33,190 SF

	RFA	UNITS
1 BED A	7800 SF	13
1 BED B	690 SF	1
1 BED C	700 SF	1
2 BED A	2850 SF	3
2 BED A ADA	950 SF	1
2 BED C	850 SF	1
2 BED D	900 SF	1
3 BED A	4500 SF	4
3 BED B	1240 SF	1
3 BED B ADA	1240 SF	1
3 BED C	1150 SF	1
3 BED E	1230 SF	1
LEVEL 3 =	24120 SF	29

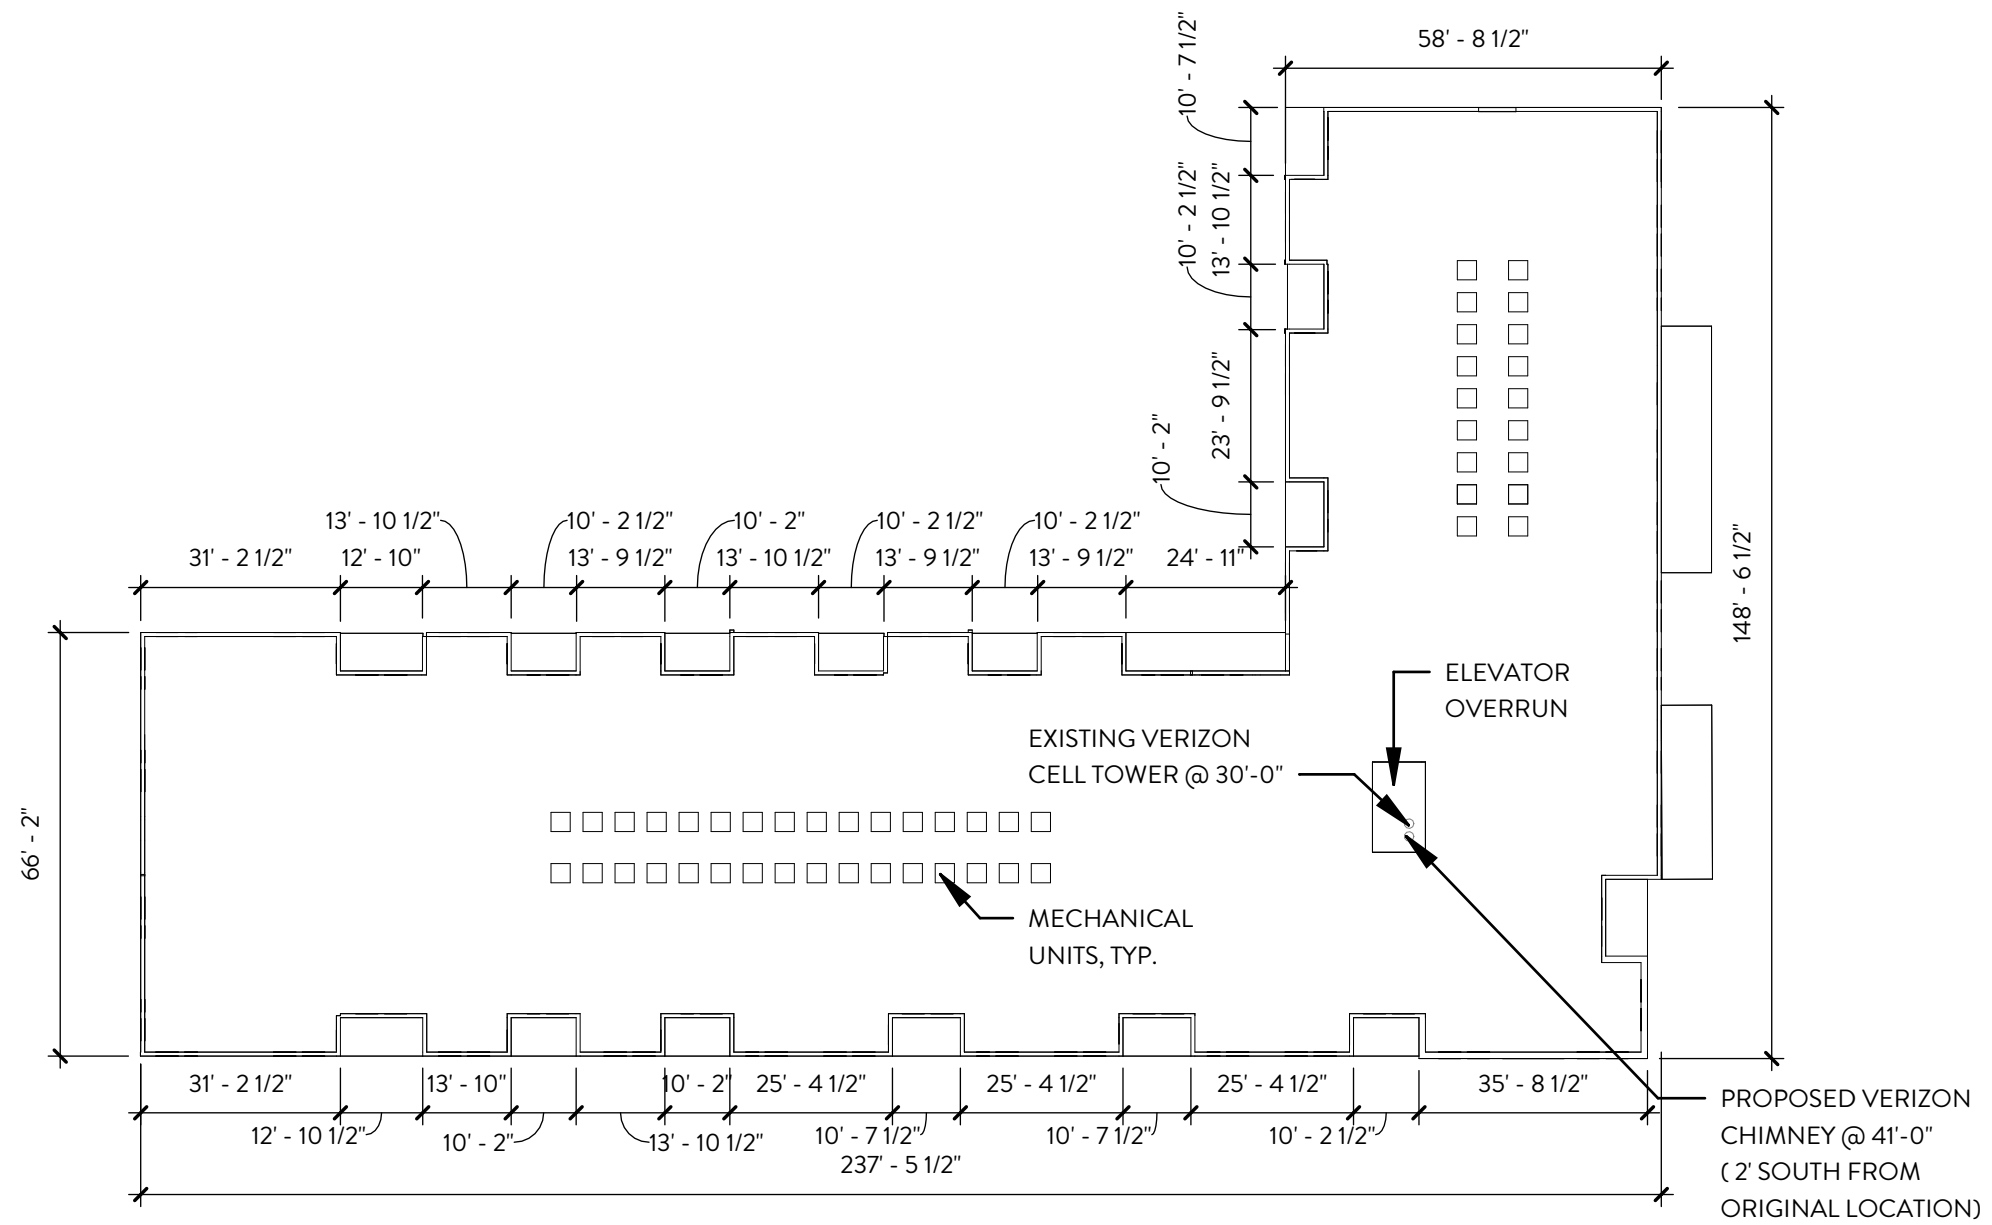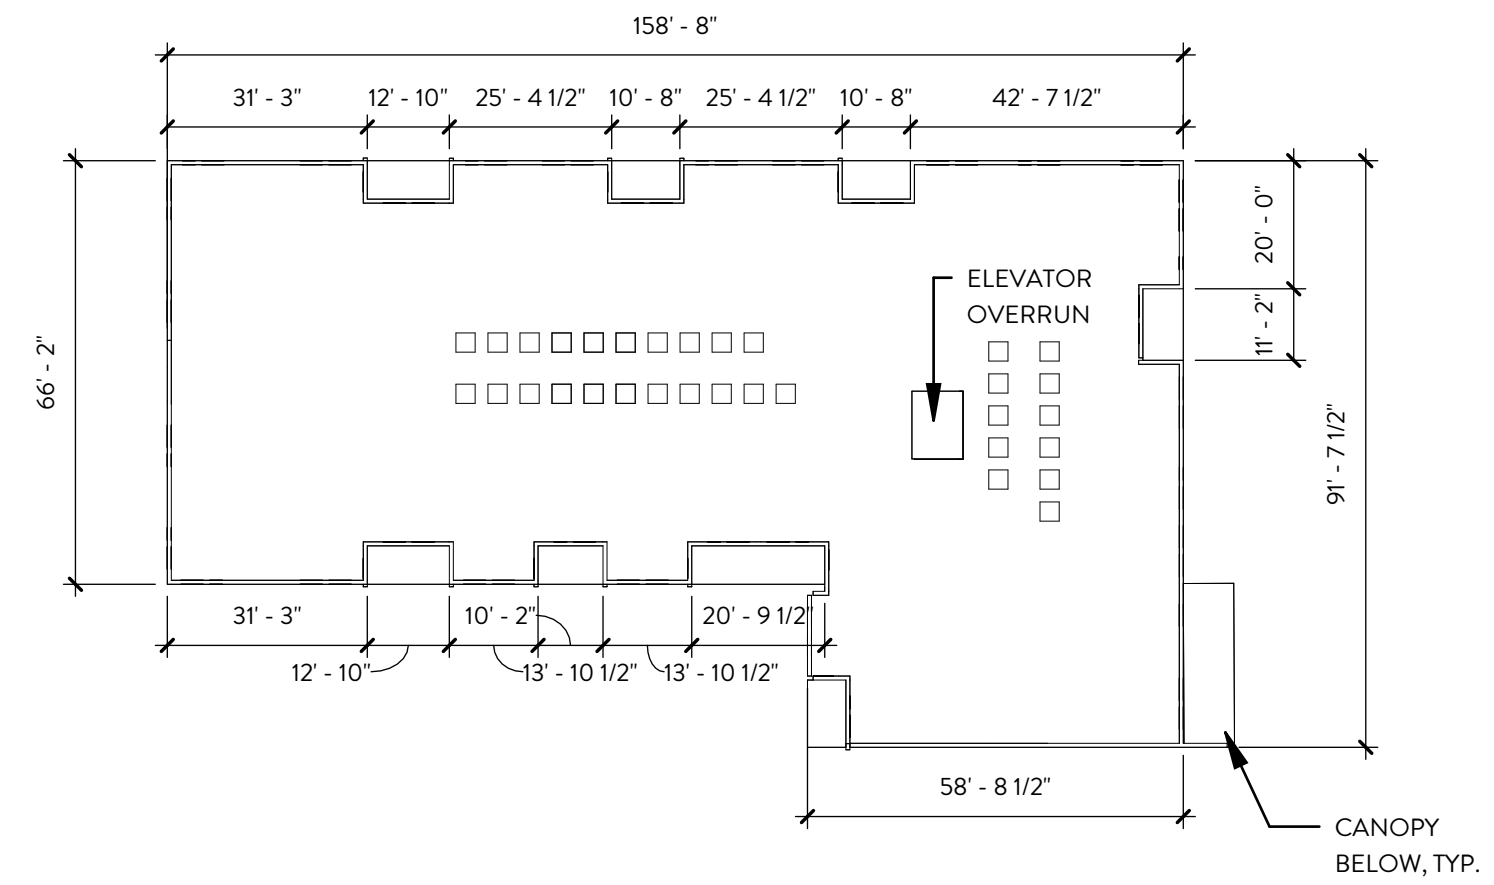

02 ROOF PLAN


SCALE: 1" = 30'-0"

REF: 02 /
DRB-207

UNIT RECAP

	1 BR	2 BR	3 BR
LEVEL 01	14	3	4
LEVEL 02	19	7	6
LEVEL 03	15	6	8
TOTAL :	48	16	18

TOTAL # OF UNITS: 82 UNITS

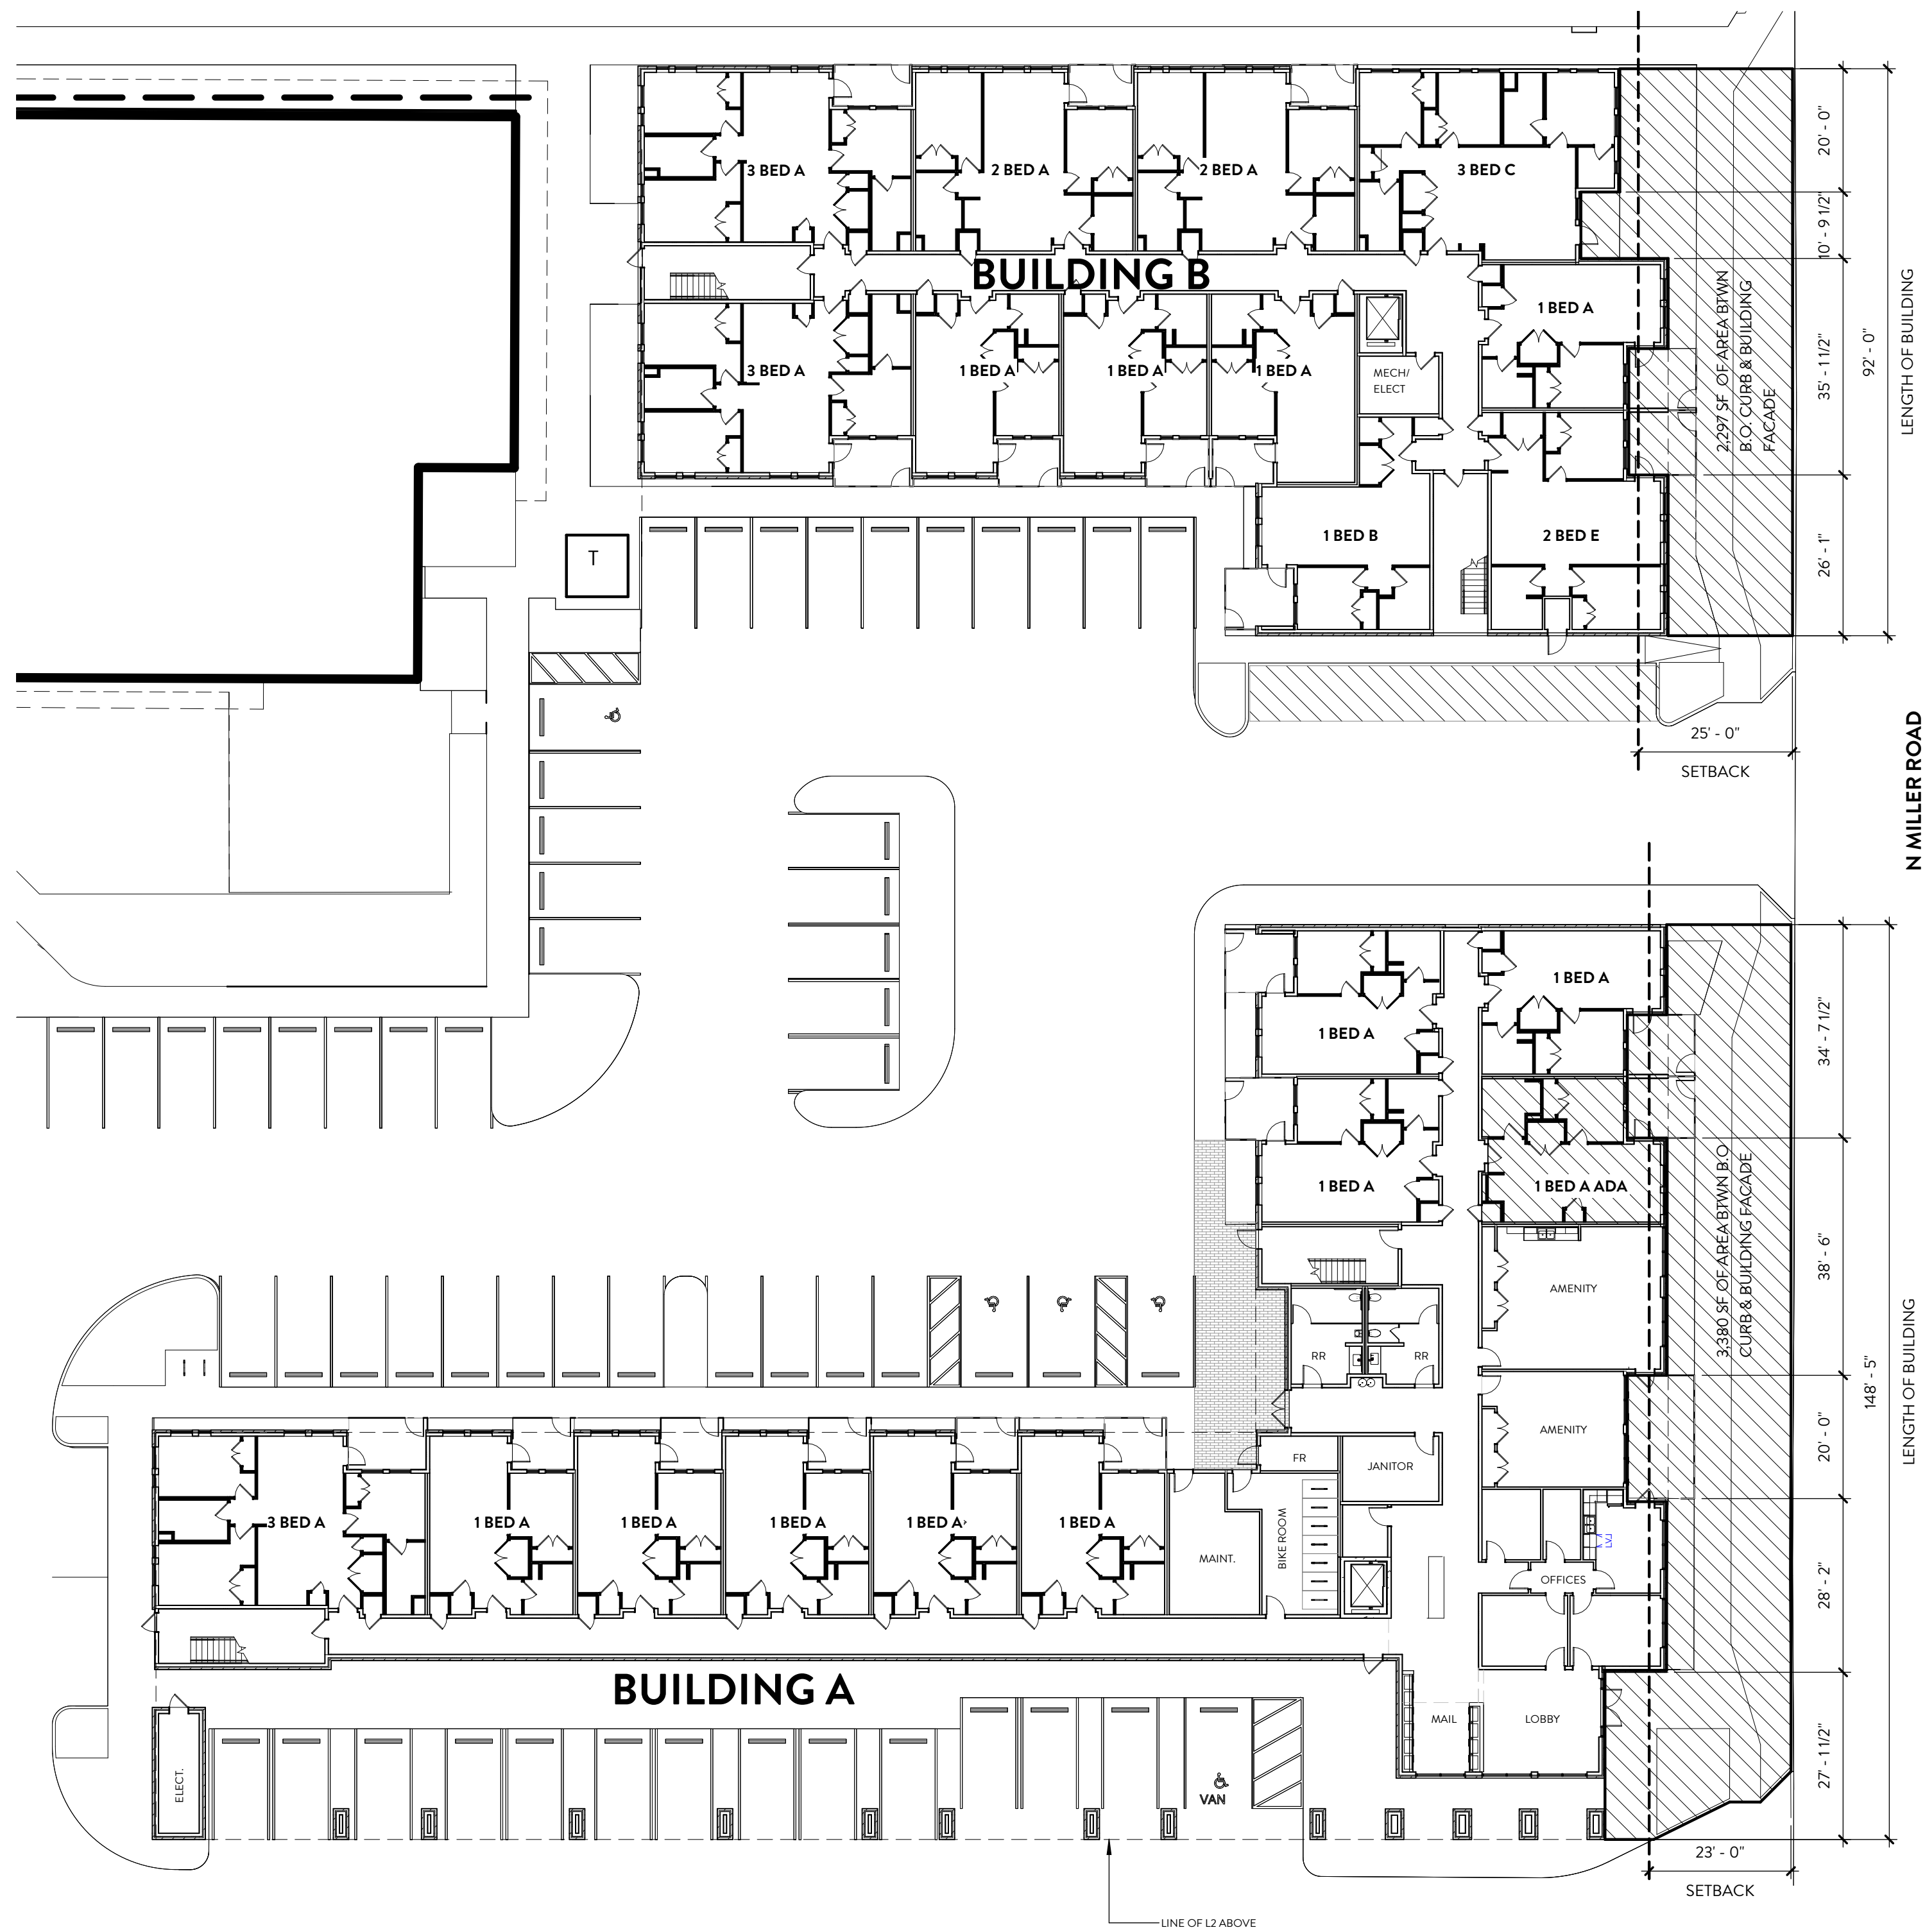

PREVAILING SETBACK PER ZONING SECTION 5.3006. F

BUILDING A
PREVAILING SETBACK: 3,380 SF / 148.6' ~ 23'

BUILDING B
PREVAILING SETBACK: 2,297 SF / 92'-0" ~ 24.96' ~ 25'

1 LEVEL 01 - BUILDING LOCATION

SCALE: 1" = 20'-0"

REF: DRB-205 (1)