



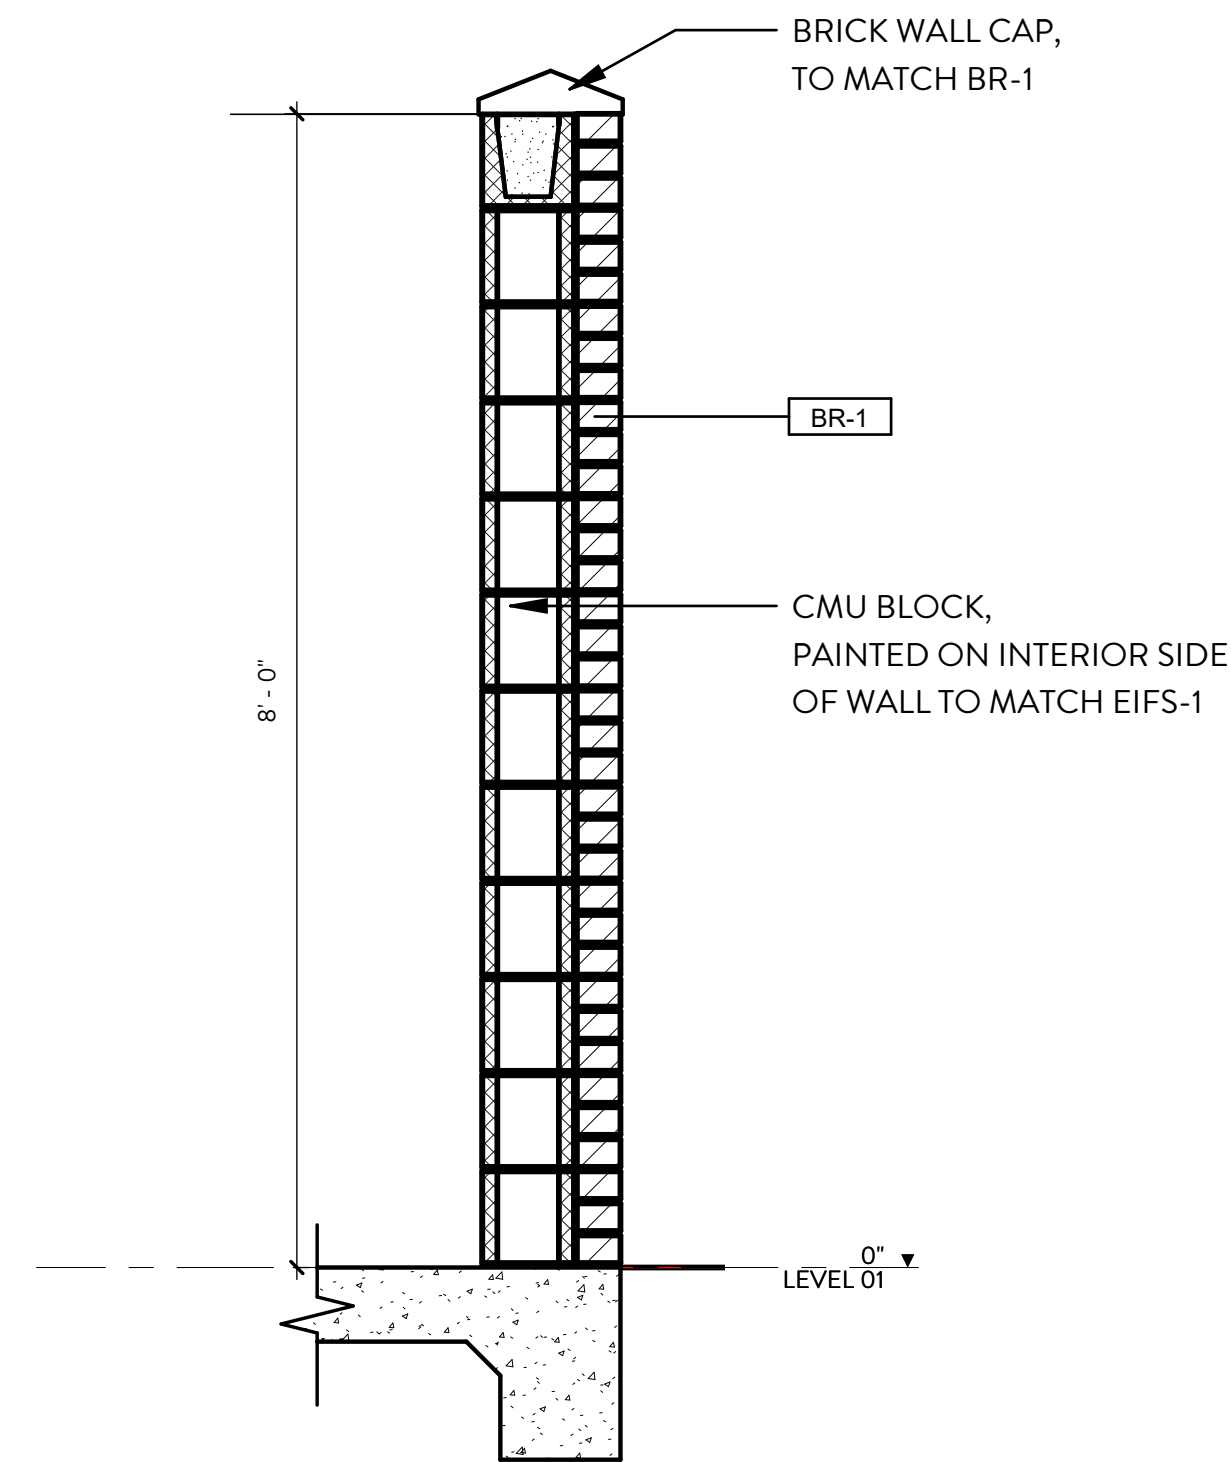

04 WALL SECTION

SCALE: 3/4" = 1'-0"


REF: 04 / DRB-221

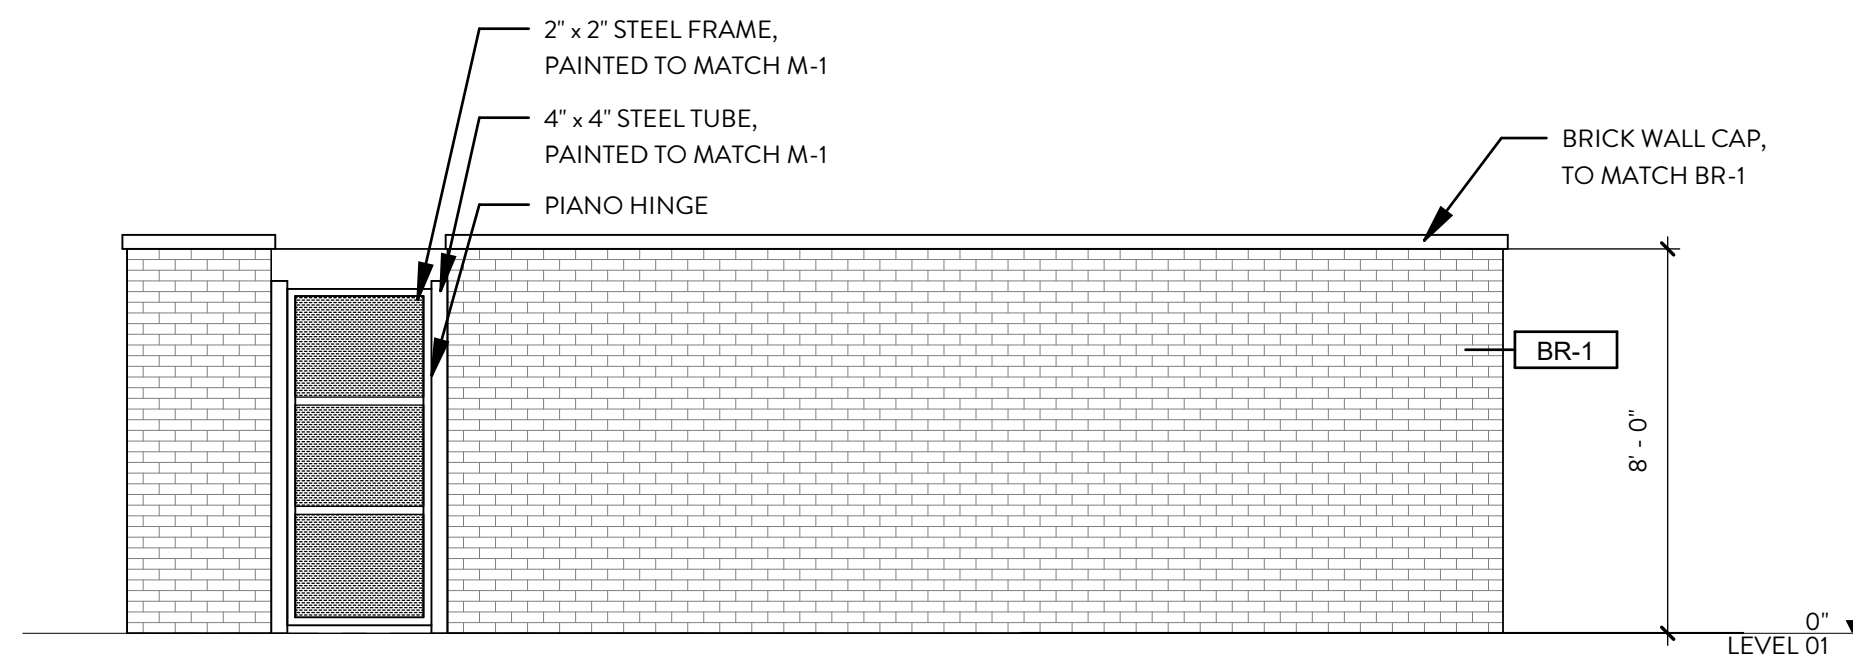

03 TRASH ENCLOSURE - ELEVATION B

SCALE: 1/4" = 1'-0"


REF: 03 / DRB-221

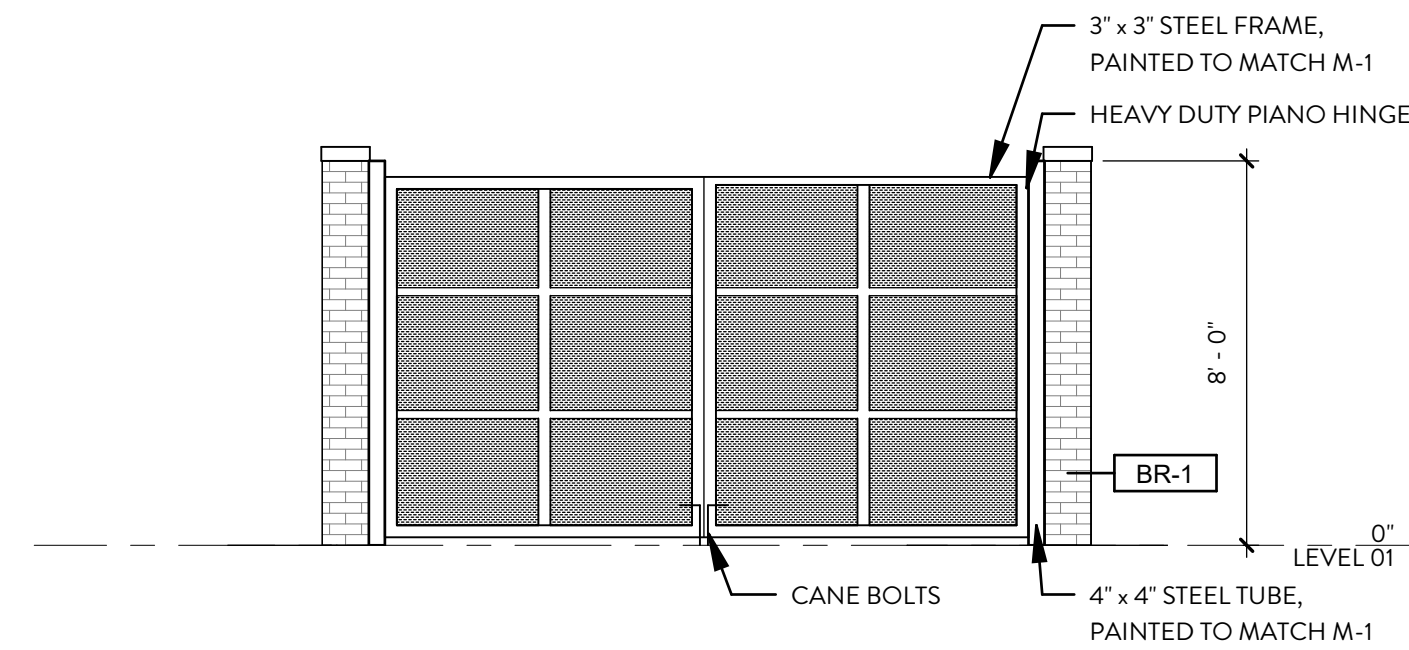

02 TRASH ENCLOSURE - ELEVATION A

SCALE: 1/4" = 1'-0"

REF: 02 / DRB-221

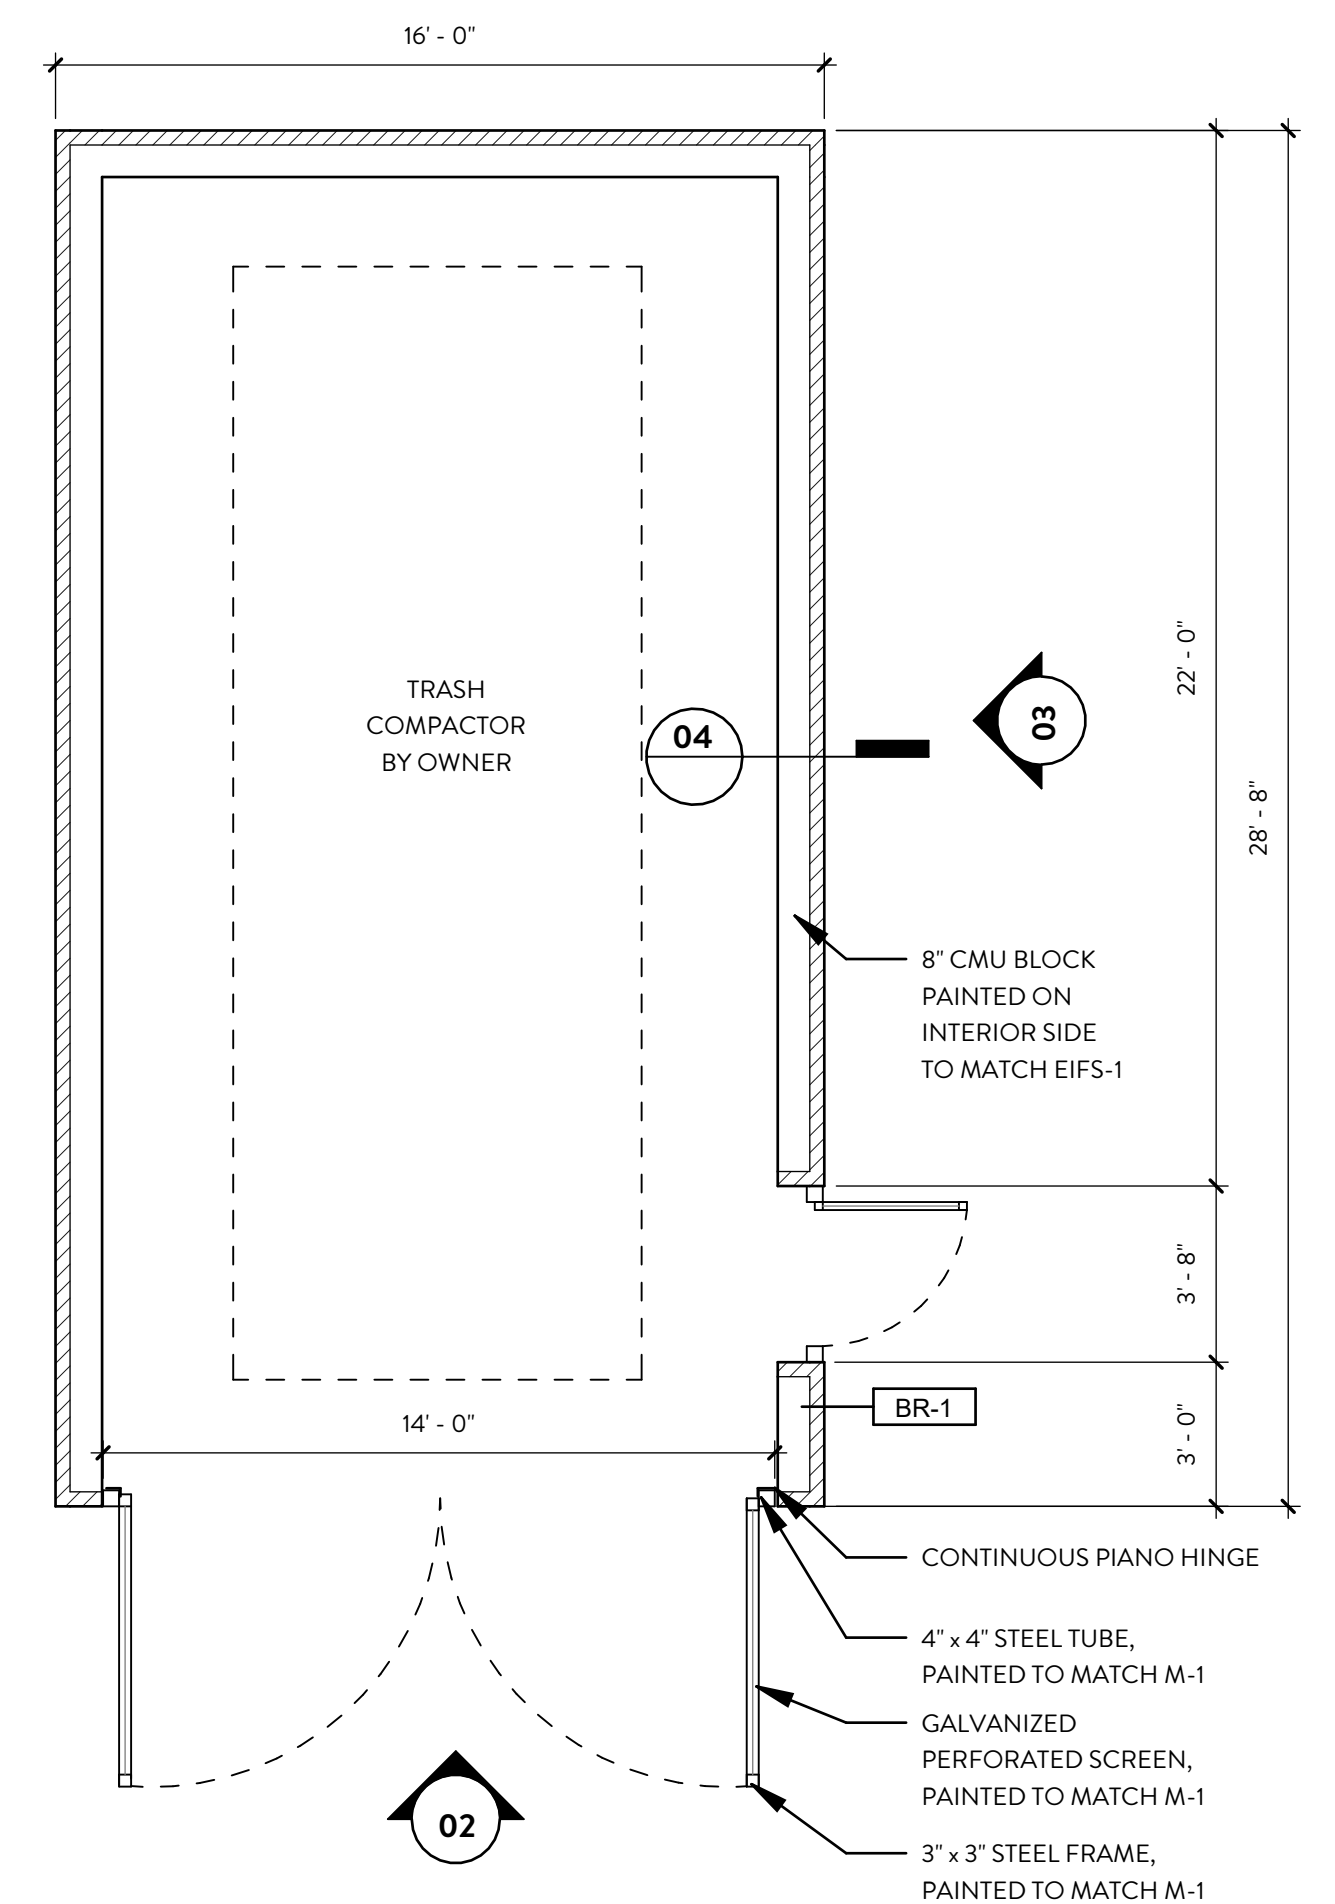


01 TRASH ENCLOSURE PLAN

SCALE: 1/4" = 1'-0"

REF: 01 / DRB-221



CARPORT
MANUFACTURER: ABSOLUTE STEEL
TYPE: SEMI CANTILEVER SYSTEM

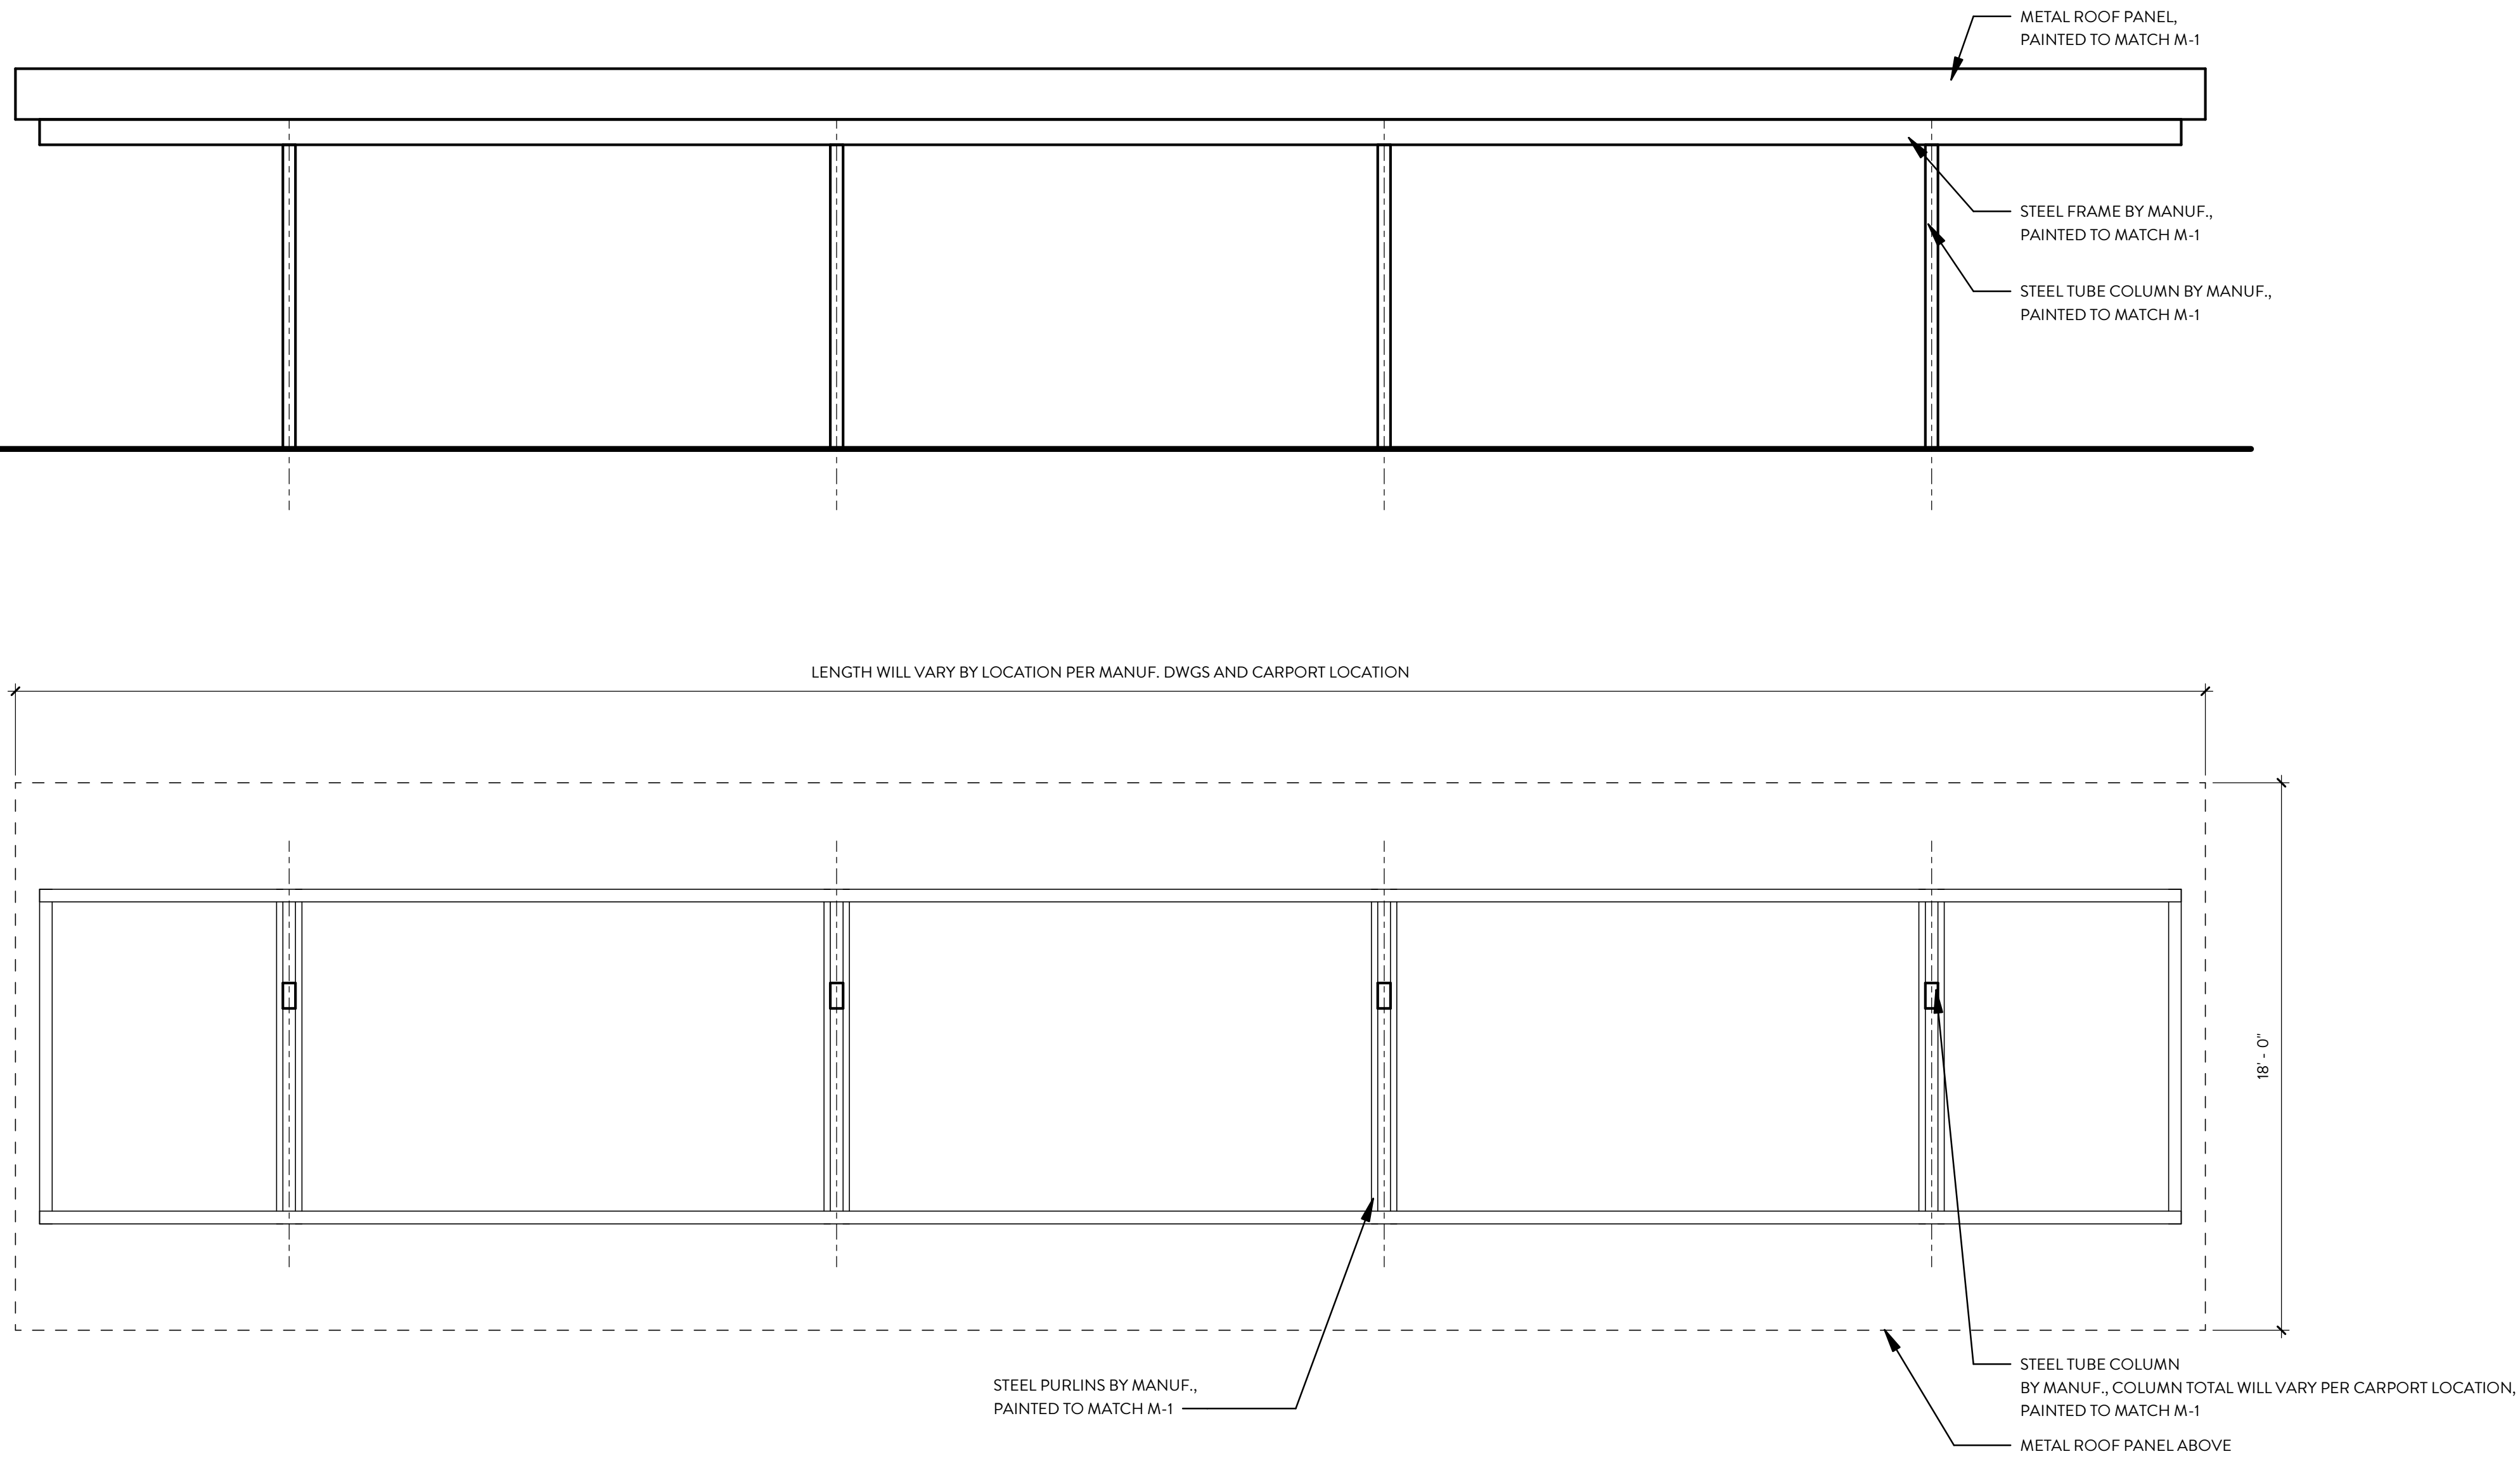

01 COVERED CARPORT PLAN & ELEVATION
SCALE: 1/4" = 1'-0" REF: DRB-222



ANOVA
Vibe Bench - 6' - Birchwood Slats - Textured Charcoal Frame



ANOVA
Vibe Trash Bin - 45 gal. - Birchwood Slats - Textured Charcoal Frame



ANOVA
Picnic Table - 6' - Birchwood Slats - Textured Charcoal Frame




Birchwood
(woodgrain)

RECYCLED PLASTIC SLATS - BIRCHWOOD
Colors to compliment new building



TOURNESOL
Wally Bench - 6' - Thermally Modified Wood

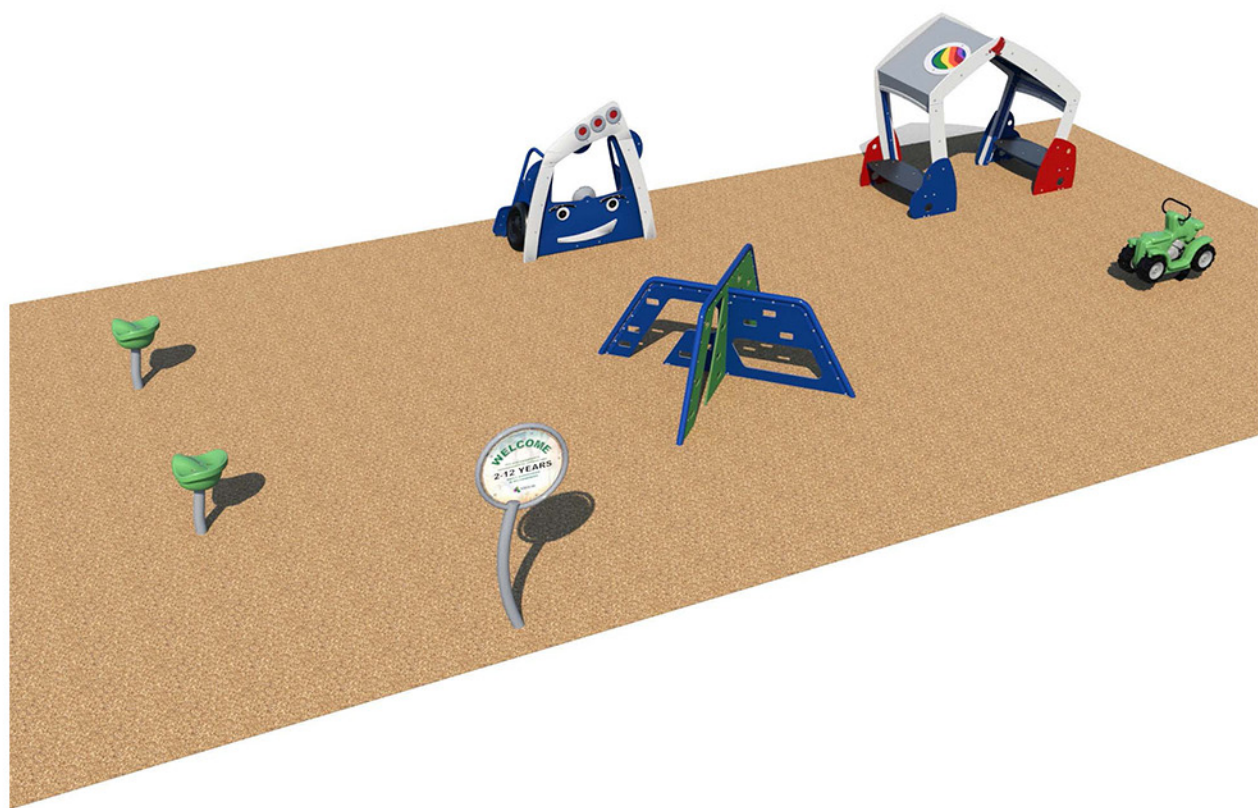

MIRACLE PLAYGROUND (LAYOUT ONLY)
Custom Playground - 2 to 12 year age



USA SHADE
Mariner Pyramid - Freestanding - 35' x 35'



BEST BUDDIES THEME (COLORS ONLY)
Playground and shade color pallet



UPC PARKS
Cornhole - Concrete - Integral Desert Tan color



UPC PARKS
Ping Pong Table - Concrete - Integral Desert Tan top & Sandstone legs color




COYOTE
Electric Grill - 18"W x 16"D - Stainless Steel




BARKS AND REC
Pet Waste Station - 78" x 12" - Blue Color



MADRAX
Metro Bike Rack - Surface Mounted - 2 bike capacity per rack

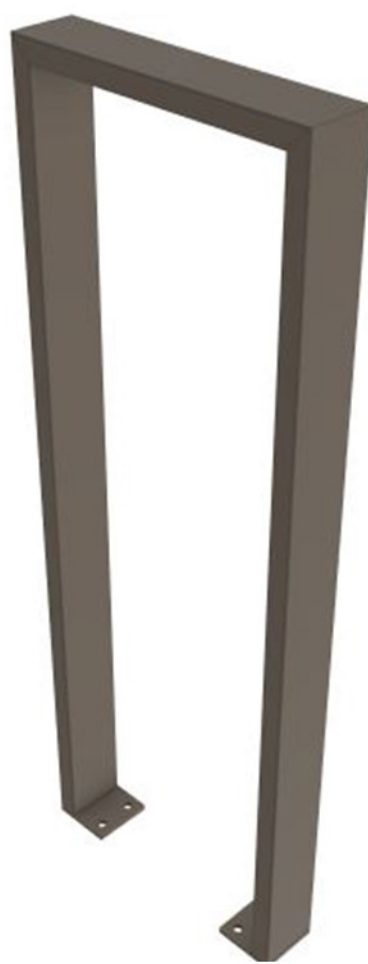

BEIGE GRAY
Bike rack color - complimentary to new building materials

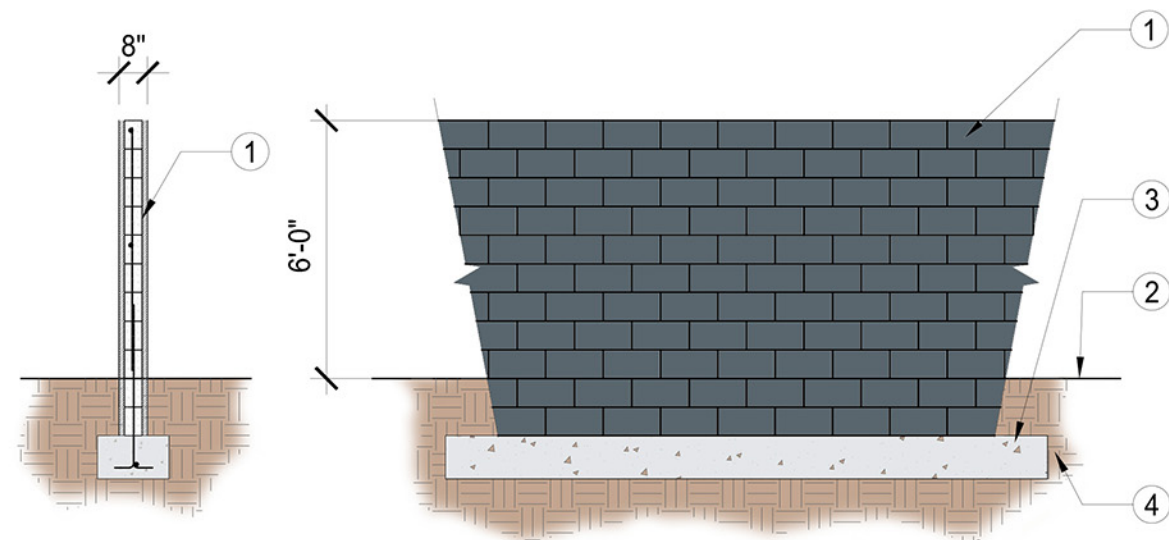


PLAYGROUND WALL - 6 FT.

SCALE: N.T.S.

- 1 CMU BLOCK WALL, 8X8X16, SMOOTH FACE FINISH, C- TO MATCH EXISTING DAYCARE ARCHITECTURE.
- 2 FINISH GRADE.
- 3 CONCRETE FOOTING.
- 4 COMPACTED SUB-GRADE, 95% MIN PROCTOR.

NOTES:
1. REFER TO STRUCTURAL PLANS FOR REINFORCEMENT OF WALL.
2. FIELD MEASURE WALL LENGTHS.
3. STUCCO TOP OF CMU WALL, PAINT TO MATCH.
4. APPLY 2 COATS OF PAINT TO ALL SIDES OF THE WALL.
5. COORDINATE WALL TRANSITION TO EXISTING DAYCARE WALL & NEW FENCE WITH OWNER REPRESENTATIVE.

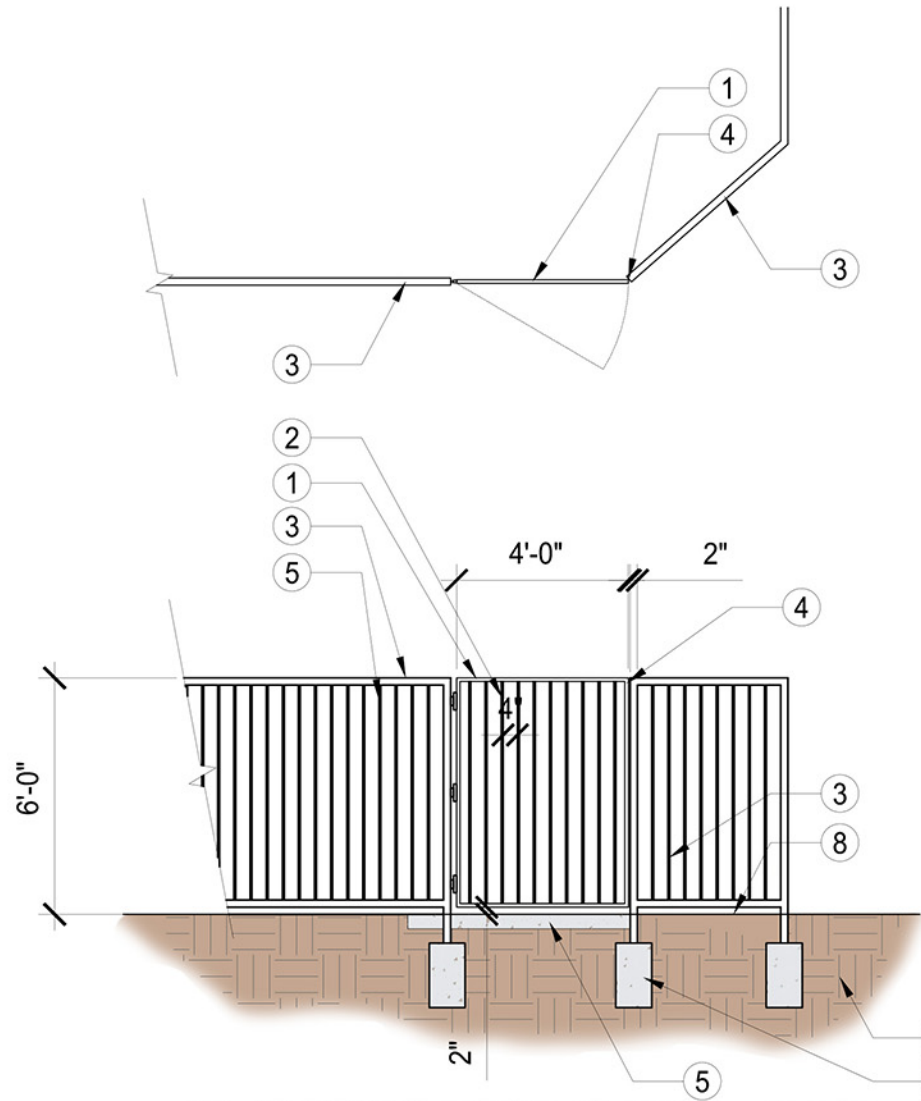


PLAYGROUND GATE - 6 FT.

SCALE: N.T.S.

- 1 STEEL TUBE FRAME, 1" SQ., COLOR & FINISH TO MATCH EXISTING DAYCARE FENCE & GATES.
- 2 STEEL TUBE PICKETS, 1/2" SQ., SPACED 4" O.C., COLOR & FINISH TO MATCH EXISTING DAYCARE FENCE & GATES.
- 3 STEEL FENCE.
- 4 TOP LATCH LOCKING MECHANISM, MATCH EXISTING DAYCARE GATES.
- 5 CONCRETE SIDEWALK, SEE CIVIL PLANS.
- 6 CONCRETE FOOTING, SEE STRUCTURAL PLANS.
- 7 COMPACTED SUB-GRADE, 95% MIN. PROCTOR.
- 8 FINISH GRADE.

NOTES:
1. GATE 2" ABOVE FINISH GRADE MAX.
2. COORDINATE FINAL GATE ORIENTATION, LOCATION, COLORS & FINISHES WITH OWNER.
3. ALL METAL SURFACES TO BE PAINTED IN 2 COATS OF PAINT.
4. CENTER PEDESTRIAN GATE WITHIN THE SIDEWALK.
5. PROVIDE GATE HINGES PER OWNER'S APPROVAL.

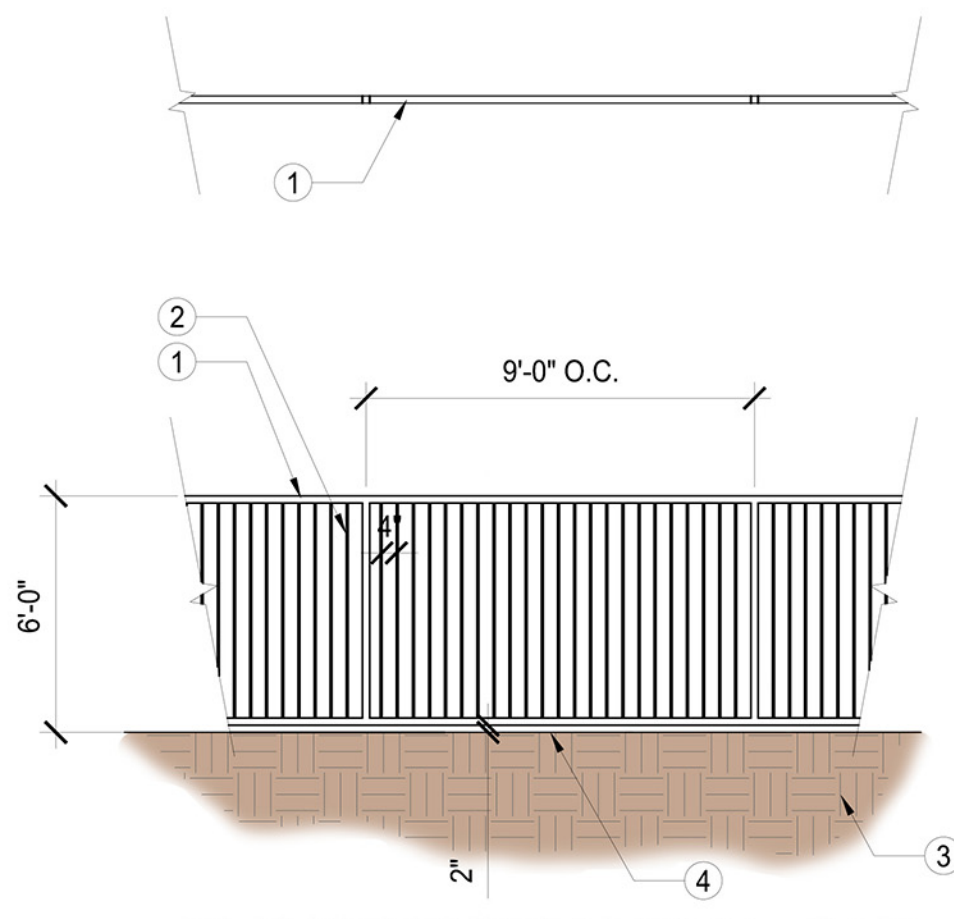


PLAYGROUND FENCE - 6 FT.

SCALE: N.T.S.

- 1 STEEL TUBE TOP/BOTTOM RAIL & POSTS, 2" SQ., 1/8" THICK, COLOR & FINISH TO MATCH EXISTING DAYCARE FENCE.
- 2 STEEL TUBE PICKETS, 1/2" SQ., SPACED 4" O.C., 1/8" THICK, COLOR & FINISH TO MATCH EXISTING DAYCARE FENCE.
- 3 COMPACTED SUB-GRADE, 95% MIN. PROCTOR.
- 4 FINISH GRADE.

NOTES:
1. FENCE 2" ABOVE FINISH GRADE MAX.
2. COORDINATE FINAL FENCE ORIENTATION, LOCATION, COLORS & FINISHES WITH OWNER.
3. ALL METAL SURFACES TO BE PAINTED IN 2 COATS OF PAINT.
4. FENCE POSTS SPACED EVERY 9' ON CENTER. WELD POSTS AND PICKETS TO TOP/BOTTOM RAIL ON CENTER.
5. COORDINATE FENCE TRANSITION TO EXISTING DAYCARE WALL & NEW WALL WITH OWNER REPRESENTATIVE.

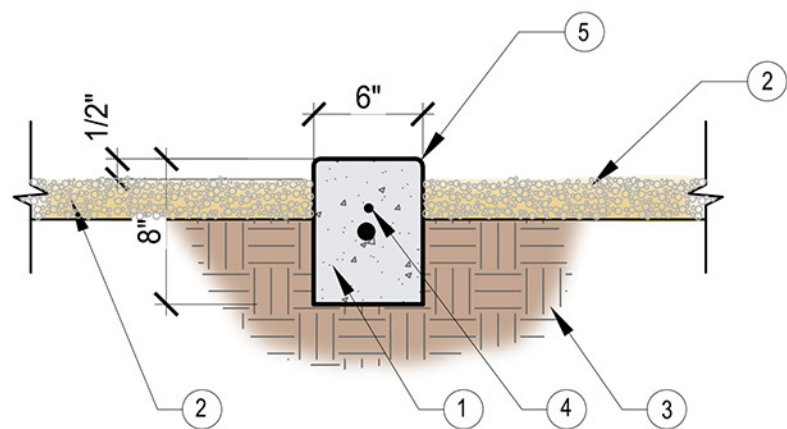

CONCRETE HEADER - 6" X 8"

SCALE: N.T.S.

- 1 CONCRETE HEADER, 2500 PSI MIN. SCORE JOINT AT 10 FT.
- 2 DECOMPOSED GRANITE PER LEGEND.
- 3 COMPACTED SUBGRADE, 95% MIN. OR PER MAG.
- 4 1 X #4 CONTINUOUS REBAR.
- 5 TOOL EDGES.

NOTES:
1. EXPANSION JOINT AT 10'-0" O.C. W/24" #4 REBAR LINKING THE SEPARATE POURS.
2. REF. LEGEND FOR FINISH OF HEADER.
3. REF. PLANS FOR LAYOUT AND LOCATION.
4. REF. PLANS FOR HEADER DEPTH.
5. FOR ALL NON-PATH DG, CONCRETE HEADER TO BE 1/2" ABOVE THE SURFACE.
6. CONCRETE HEADER TO BE 12" TALL AROUND PLAYGROUND SURFACE.