


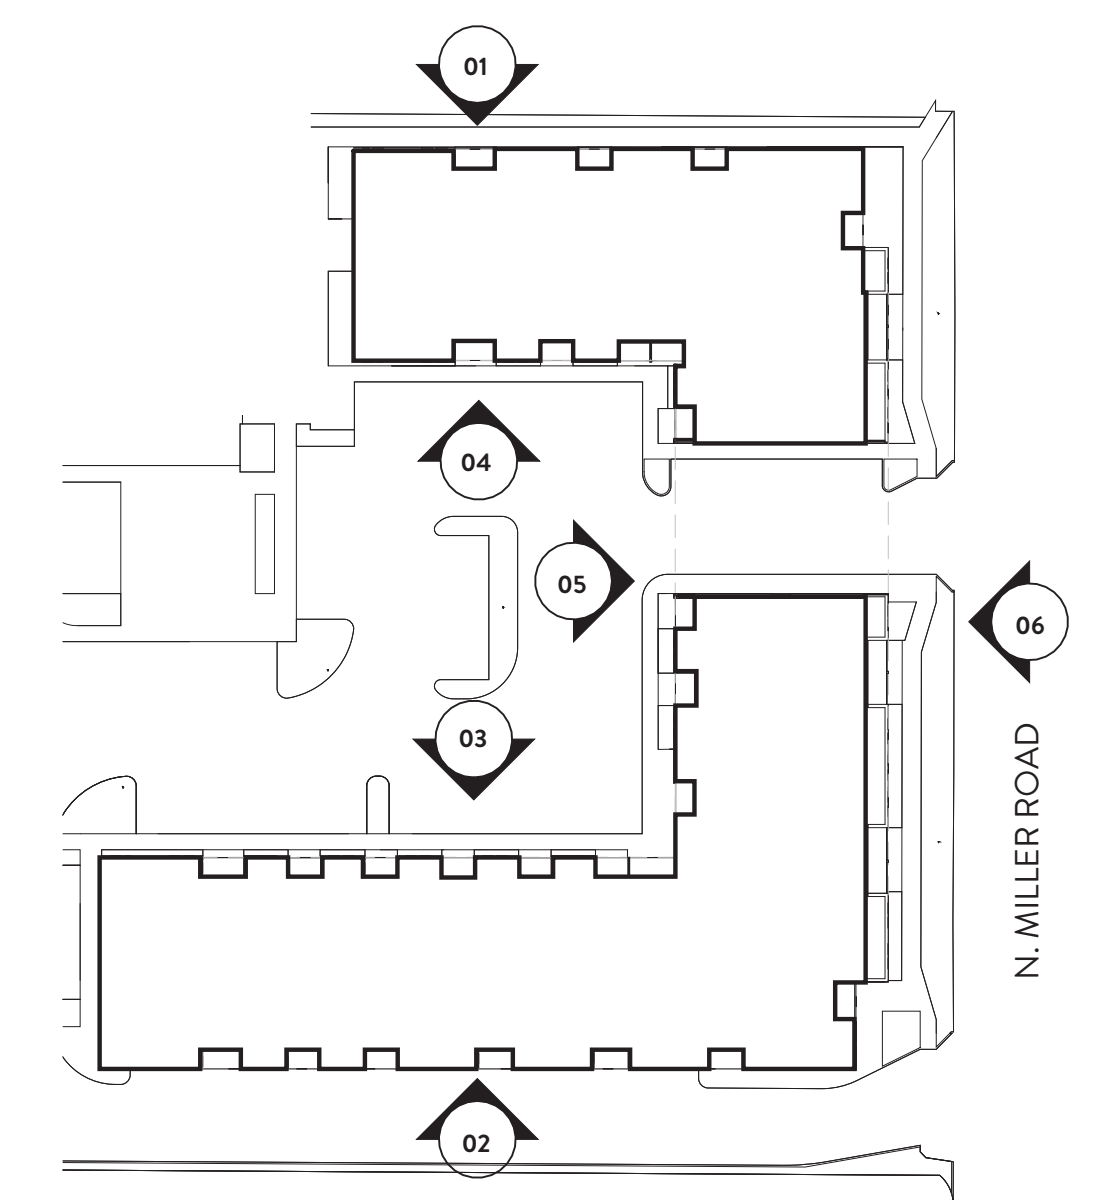

06 EAST ELEVATION - N. MILLER ROAD FRONTAGE

SCALE: 1/16" = 1'-0" REF: 06 / DRB-217

- FACE BRICK - BELDEN No.8530 [BR-1]
- EIFS PAINTED SW SHOJI WHITE [EIFS-1]
- EIFS PAINTED SW GAUNTLET GRAY [EIFS-2]
- PREFINISHED FASCIA METAL, MATTE BLACK [M-1]
- POWDER COATED STEEL [M-2]



05 WEST ELEVATION

SCALE: 1/16" = 1'-0" REF: 05 / DRB-217



04 SOUTH ELEVATION - INTERNAL

SCALE: 1/16" = 1'-0" REF: 04 / DRB-217



02 SOUTH ELEVATION

SCALE: 1/16" = 1'-0" REF: 02 / DRB-217




03 NORTH ELEVATION - INTERNAL

SCALE: 1/16" = 1'-0" REF: 03 / DRB-217




01 NORTH ELEVATION

SCALE: 1/16" = 1'-0" REF: 01 / DRB-217

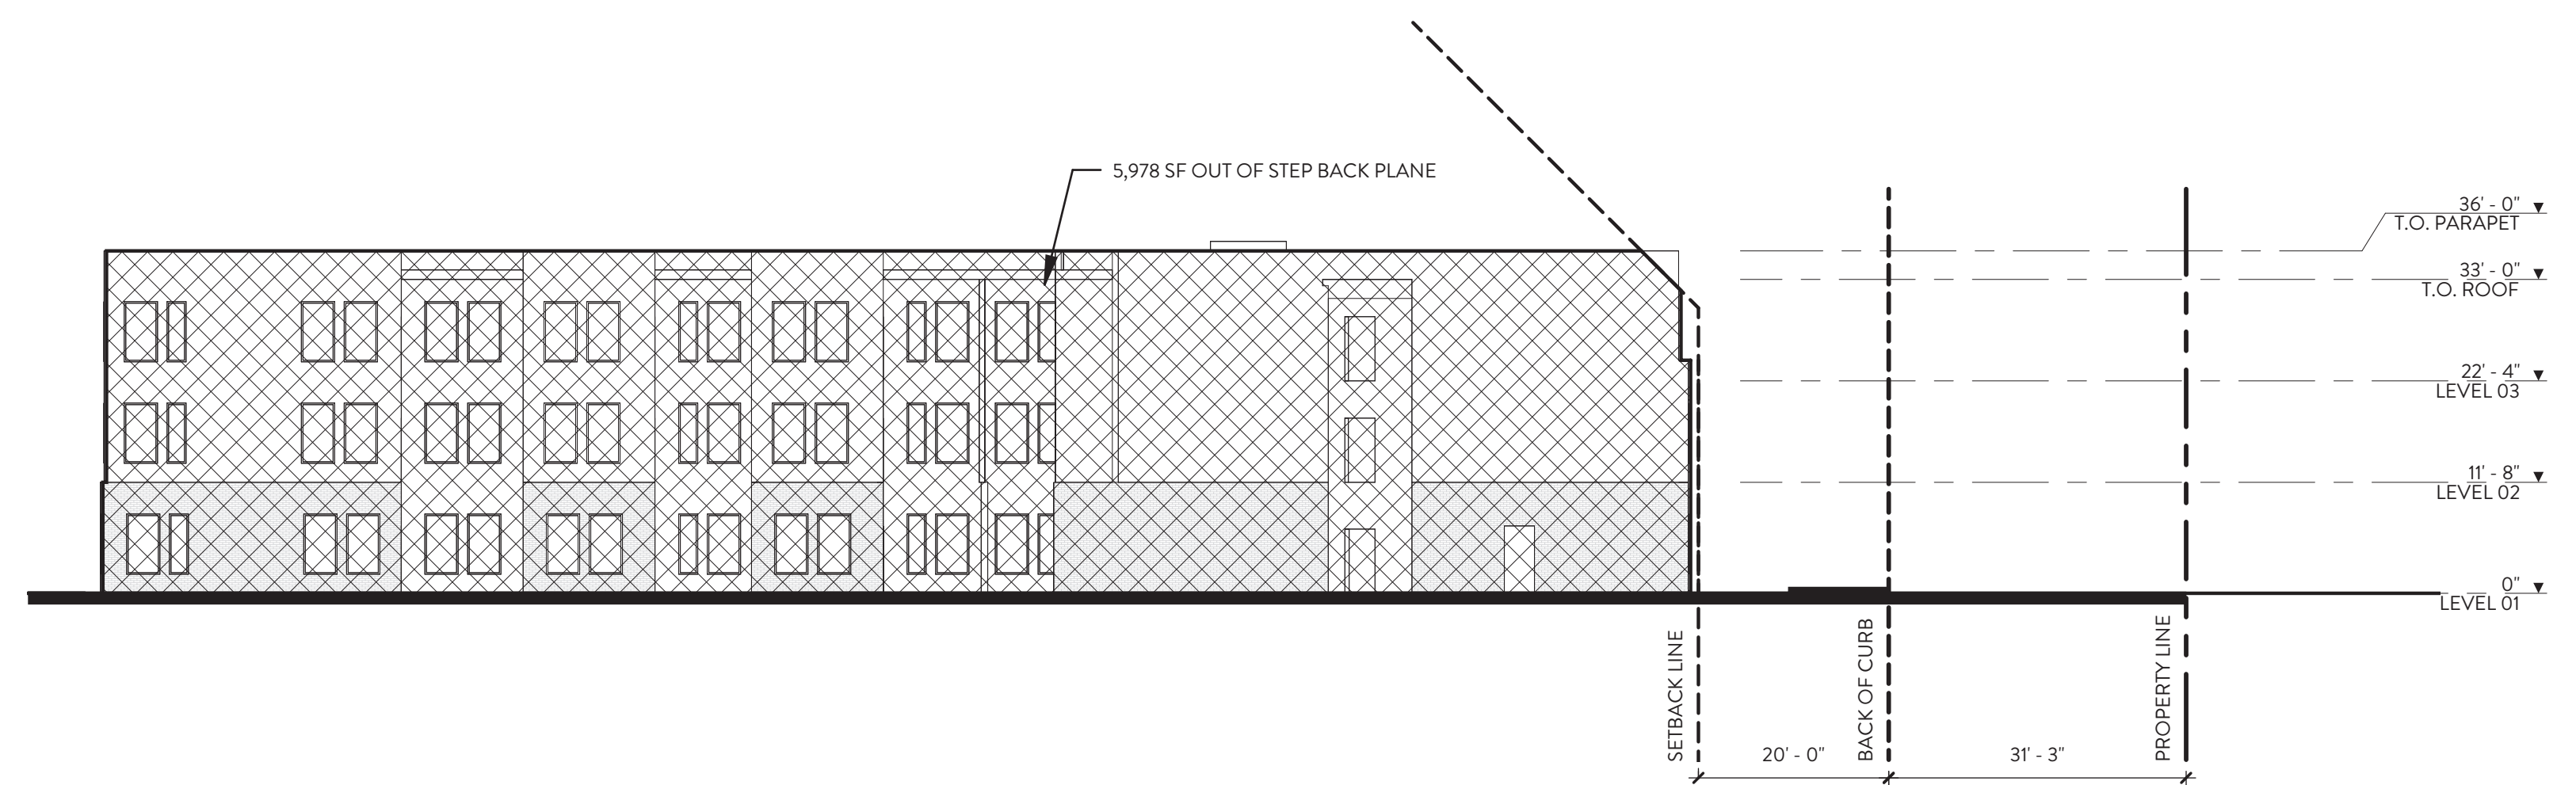

02 SOUTH ELEVATION - BLDG B
 SCALE: 1/16" = 1'-0" REF: 02 / DRB-218

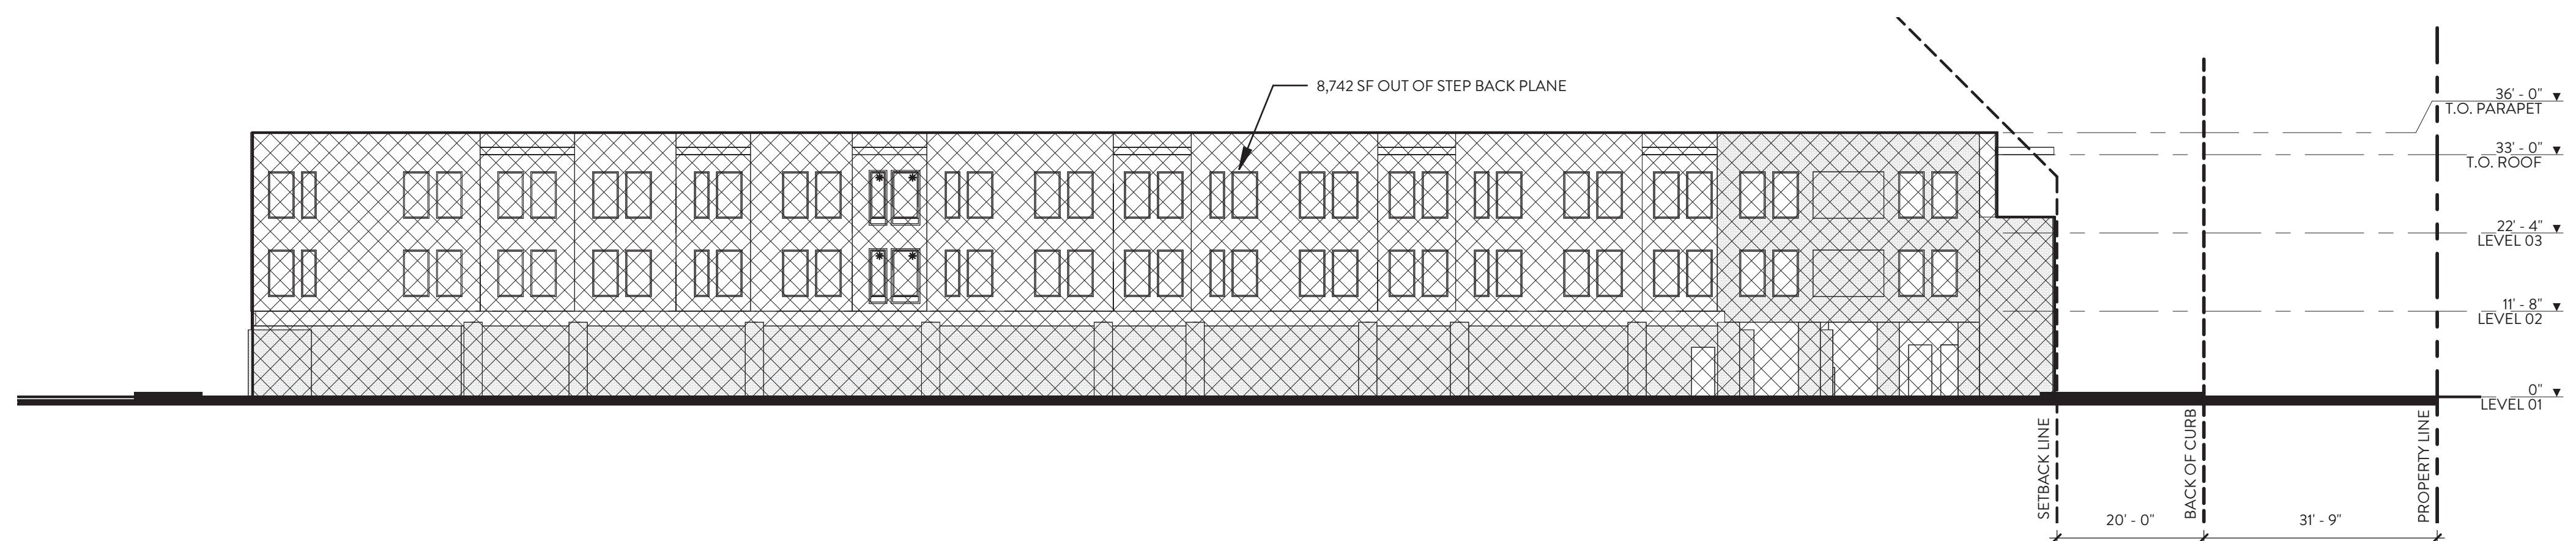

01 SOUTH ELEVATION - BLDG A
 SCALE: 1/16" = 1'-0" REF: 01 / DRB-218