




SCALE: 1" = 30'-0"

REF: 01 /
DRB-206

RFA	UNITS
1	1
2	2
3	3
100	100

7200 SF	12
600 SF	1
690 SF	1
1900 SF	2
910 SF	1
3375 SF	3
1150 SF	1

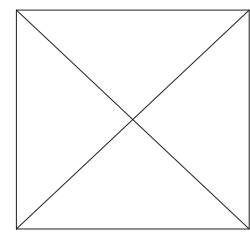15825 SF 21



SCALE: 1" = 30'-0"

REF: 02 /
DRB-206

RFA	UNITS
-----	-------

9600 SF	16
600 SF	1
690 SF	1
700 SF	1
2850 SF	3
920 SF	1
950 SF	1
900 SF	1
910 SF	1
4500 SF	4
1150 SF	1
1210 SF	1



24980 SF 32

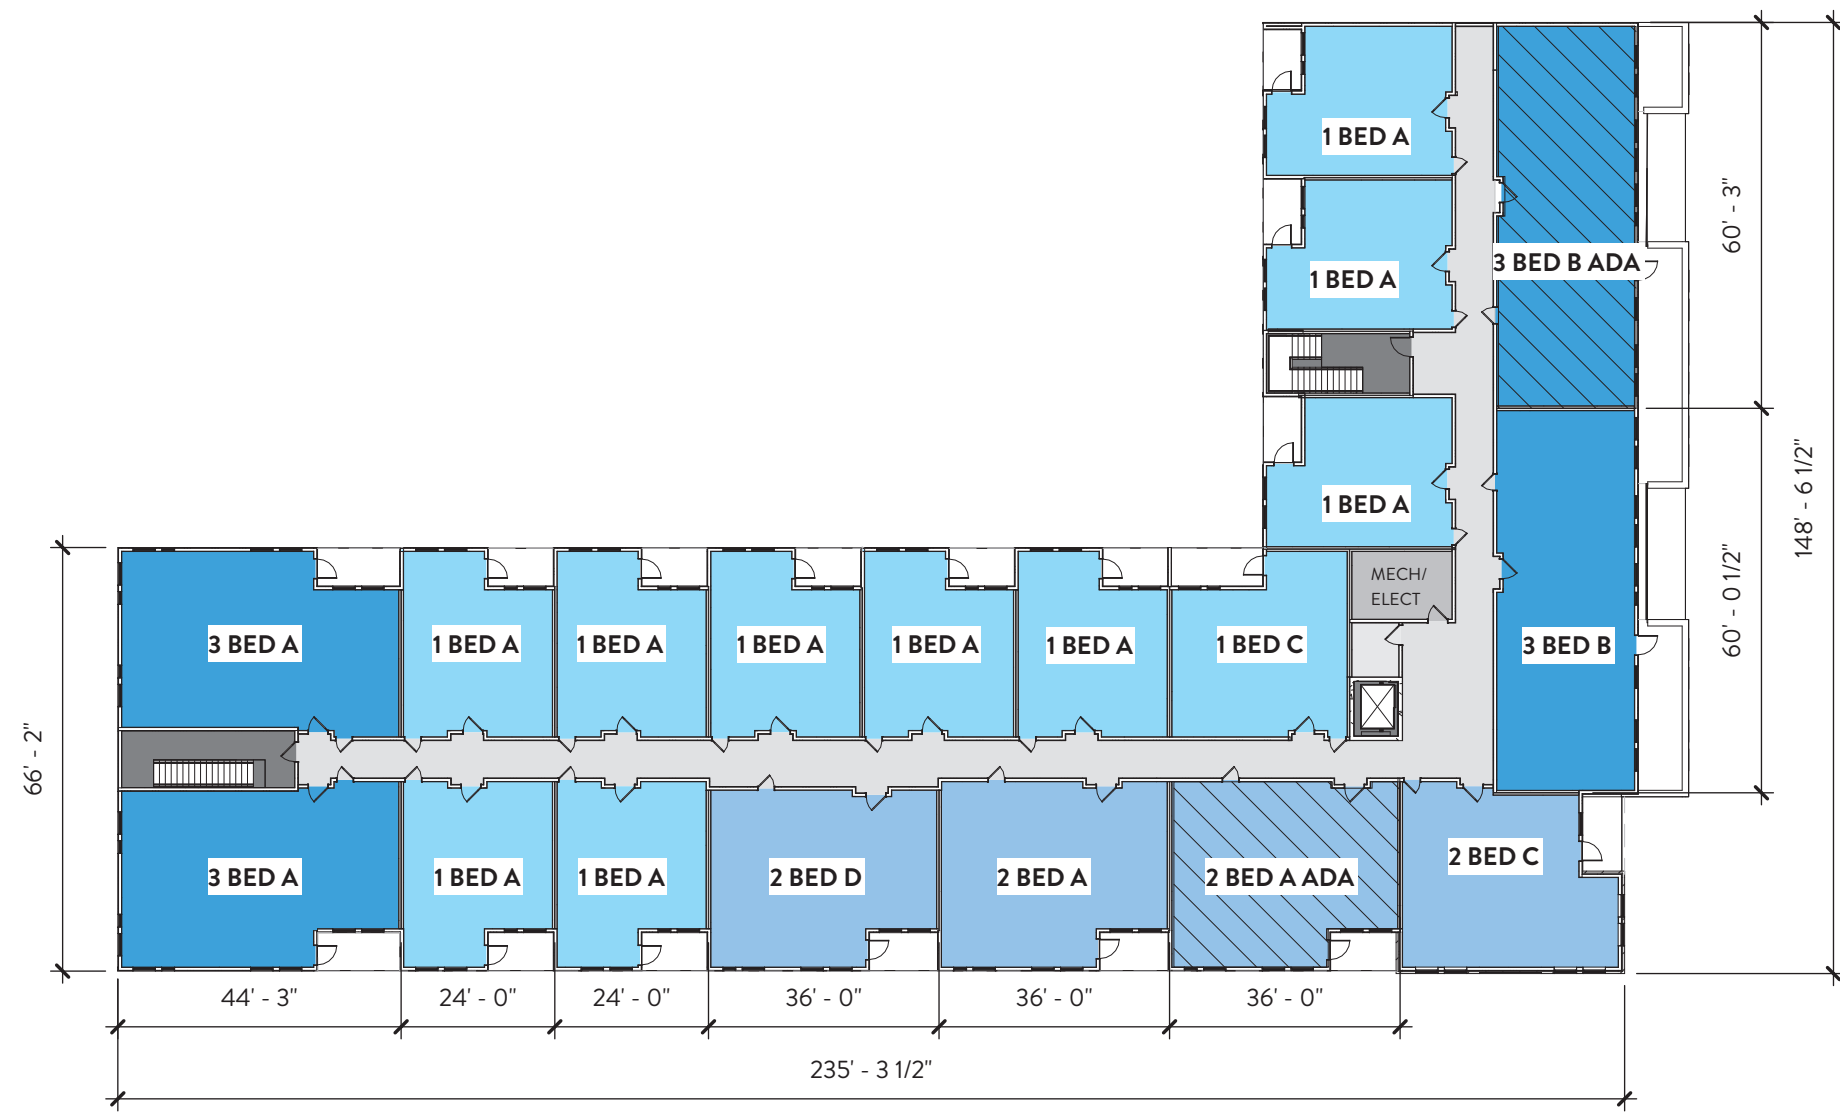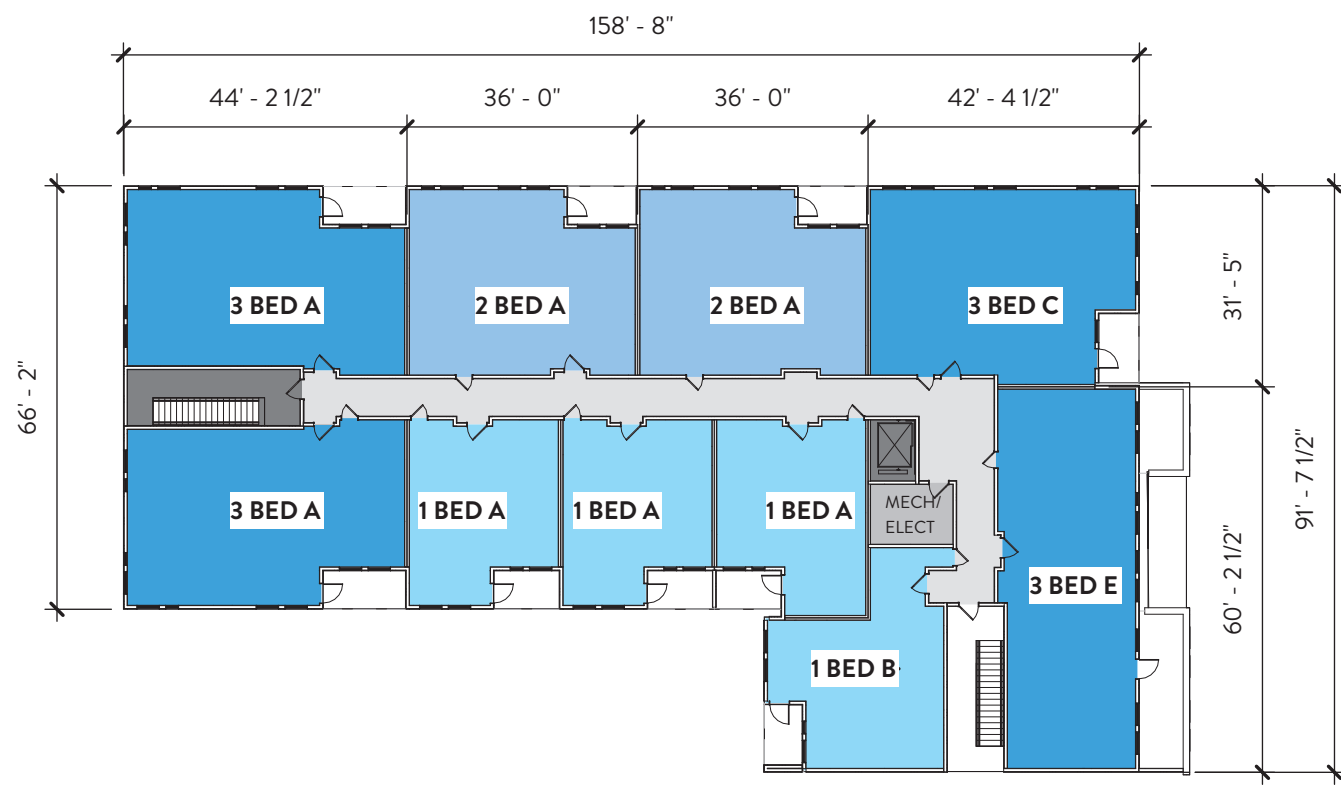

01 LEVEL 03
SCALE: 1" = 30'-0"
REF: 01 / DRB-207

LEVEL 3 - GBA = 33,190 SF

	RFA	UNITS
1 BED A	7800 SF	13
1 BED B	690 SF	1
1 BED C	700 SF	1
2 BED A	2850 SF	3
2 BED A ADA	950 SF	1
2 BED C	850 SF	1
2 BED D	900 SF	1
3 BED A	4500 SF	4
3 BED B	1240 SF	1
3 BED B ADA	1240 SF	1
3 BED C	1150 SF	1
3 BED E	1230 SF	1
LEVEL 3 =	24120 SF	29

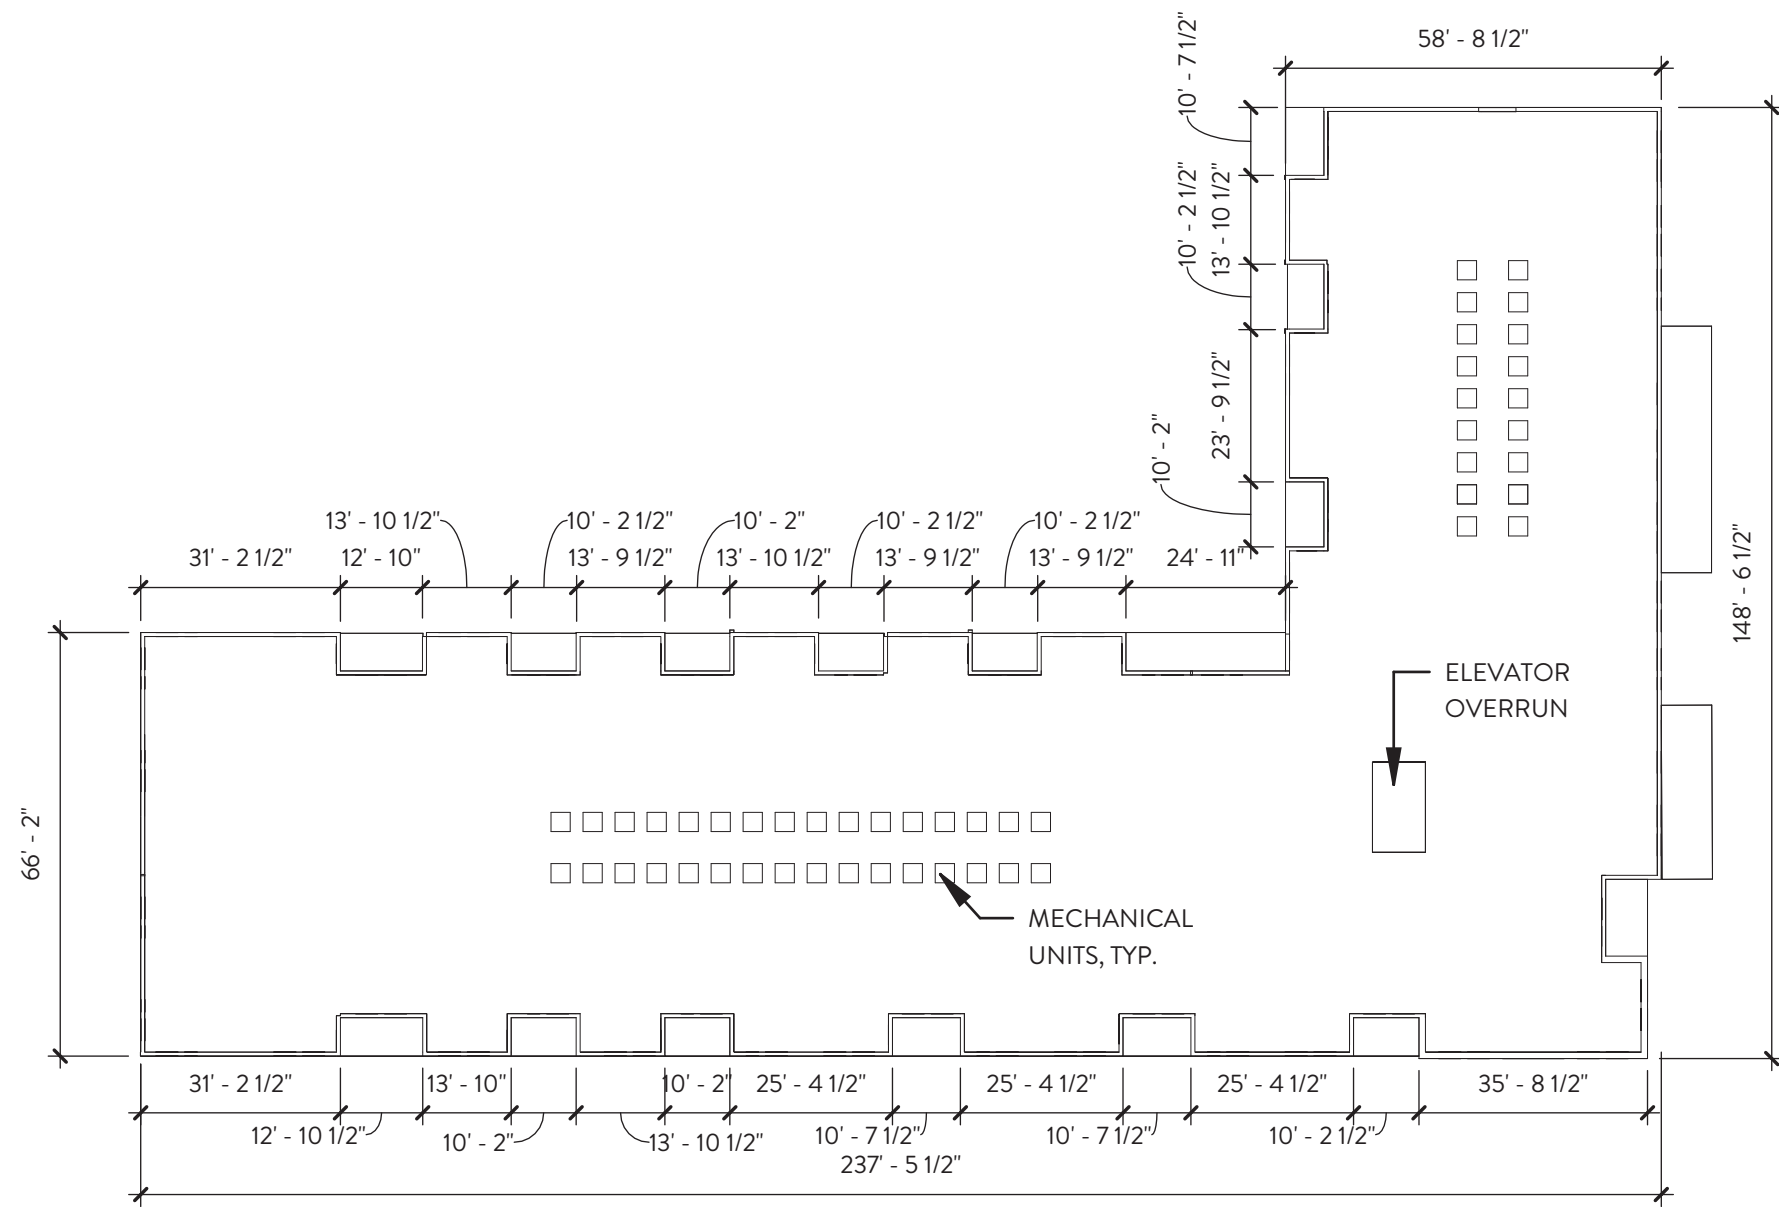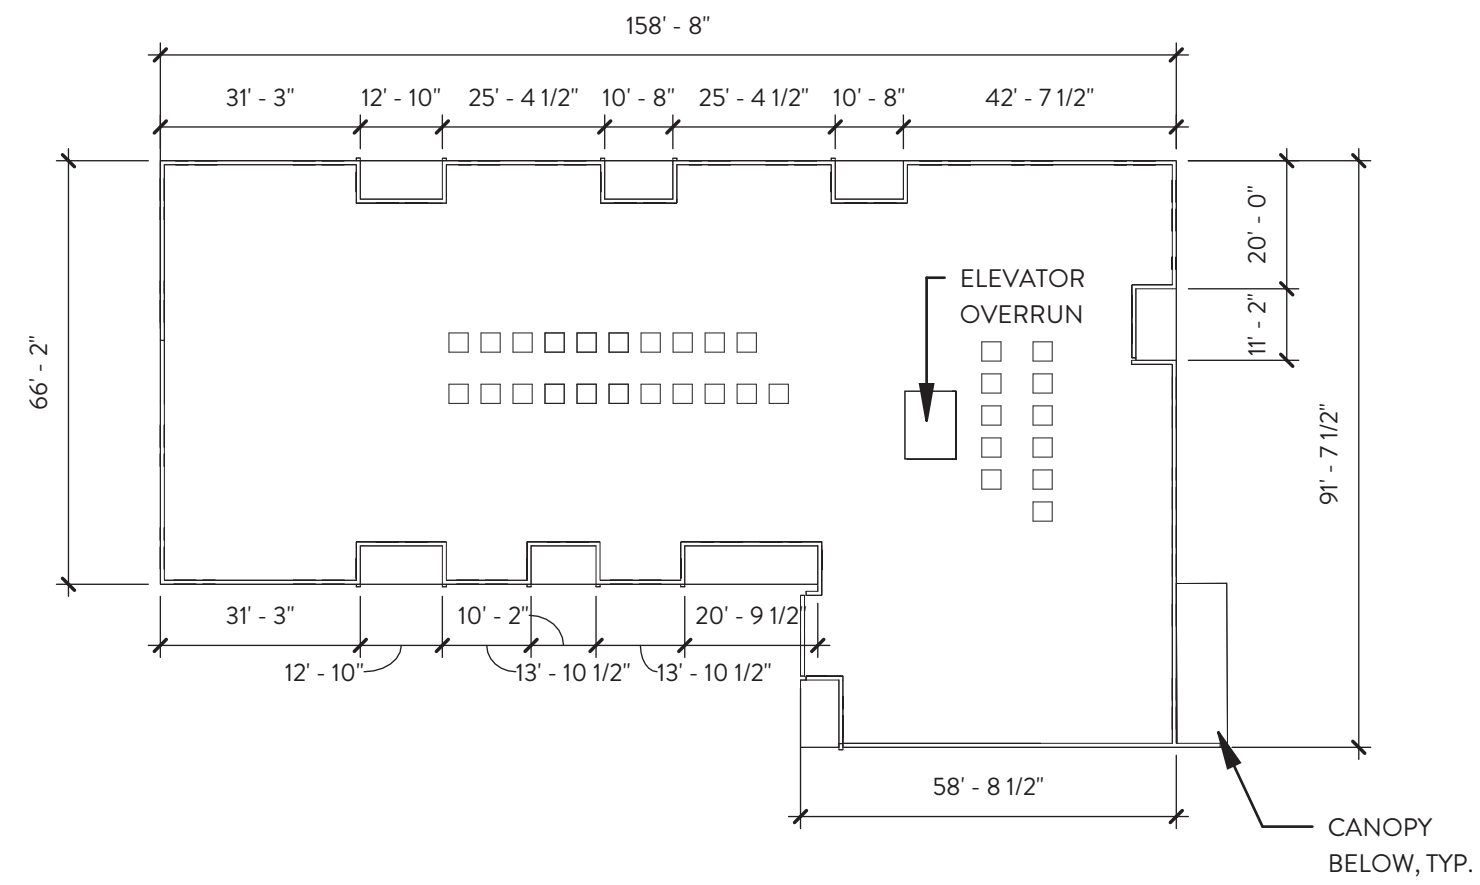


02 ROOF PLAN
SCALE: 1" = 30'-0"
REF: 02 / DRB-207

UNIT RECAP

	1 BR	2 BR	3 BR
LEVEL 01	14	3	4
LEVEL 02	19	7	6
LEVEL 03	15	6	8
TOTAL :	48	16	18


TOTAL # OF UNITS: 82 UNITS

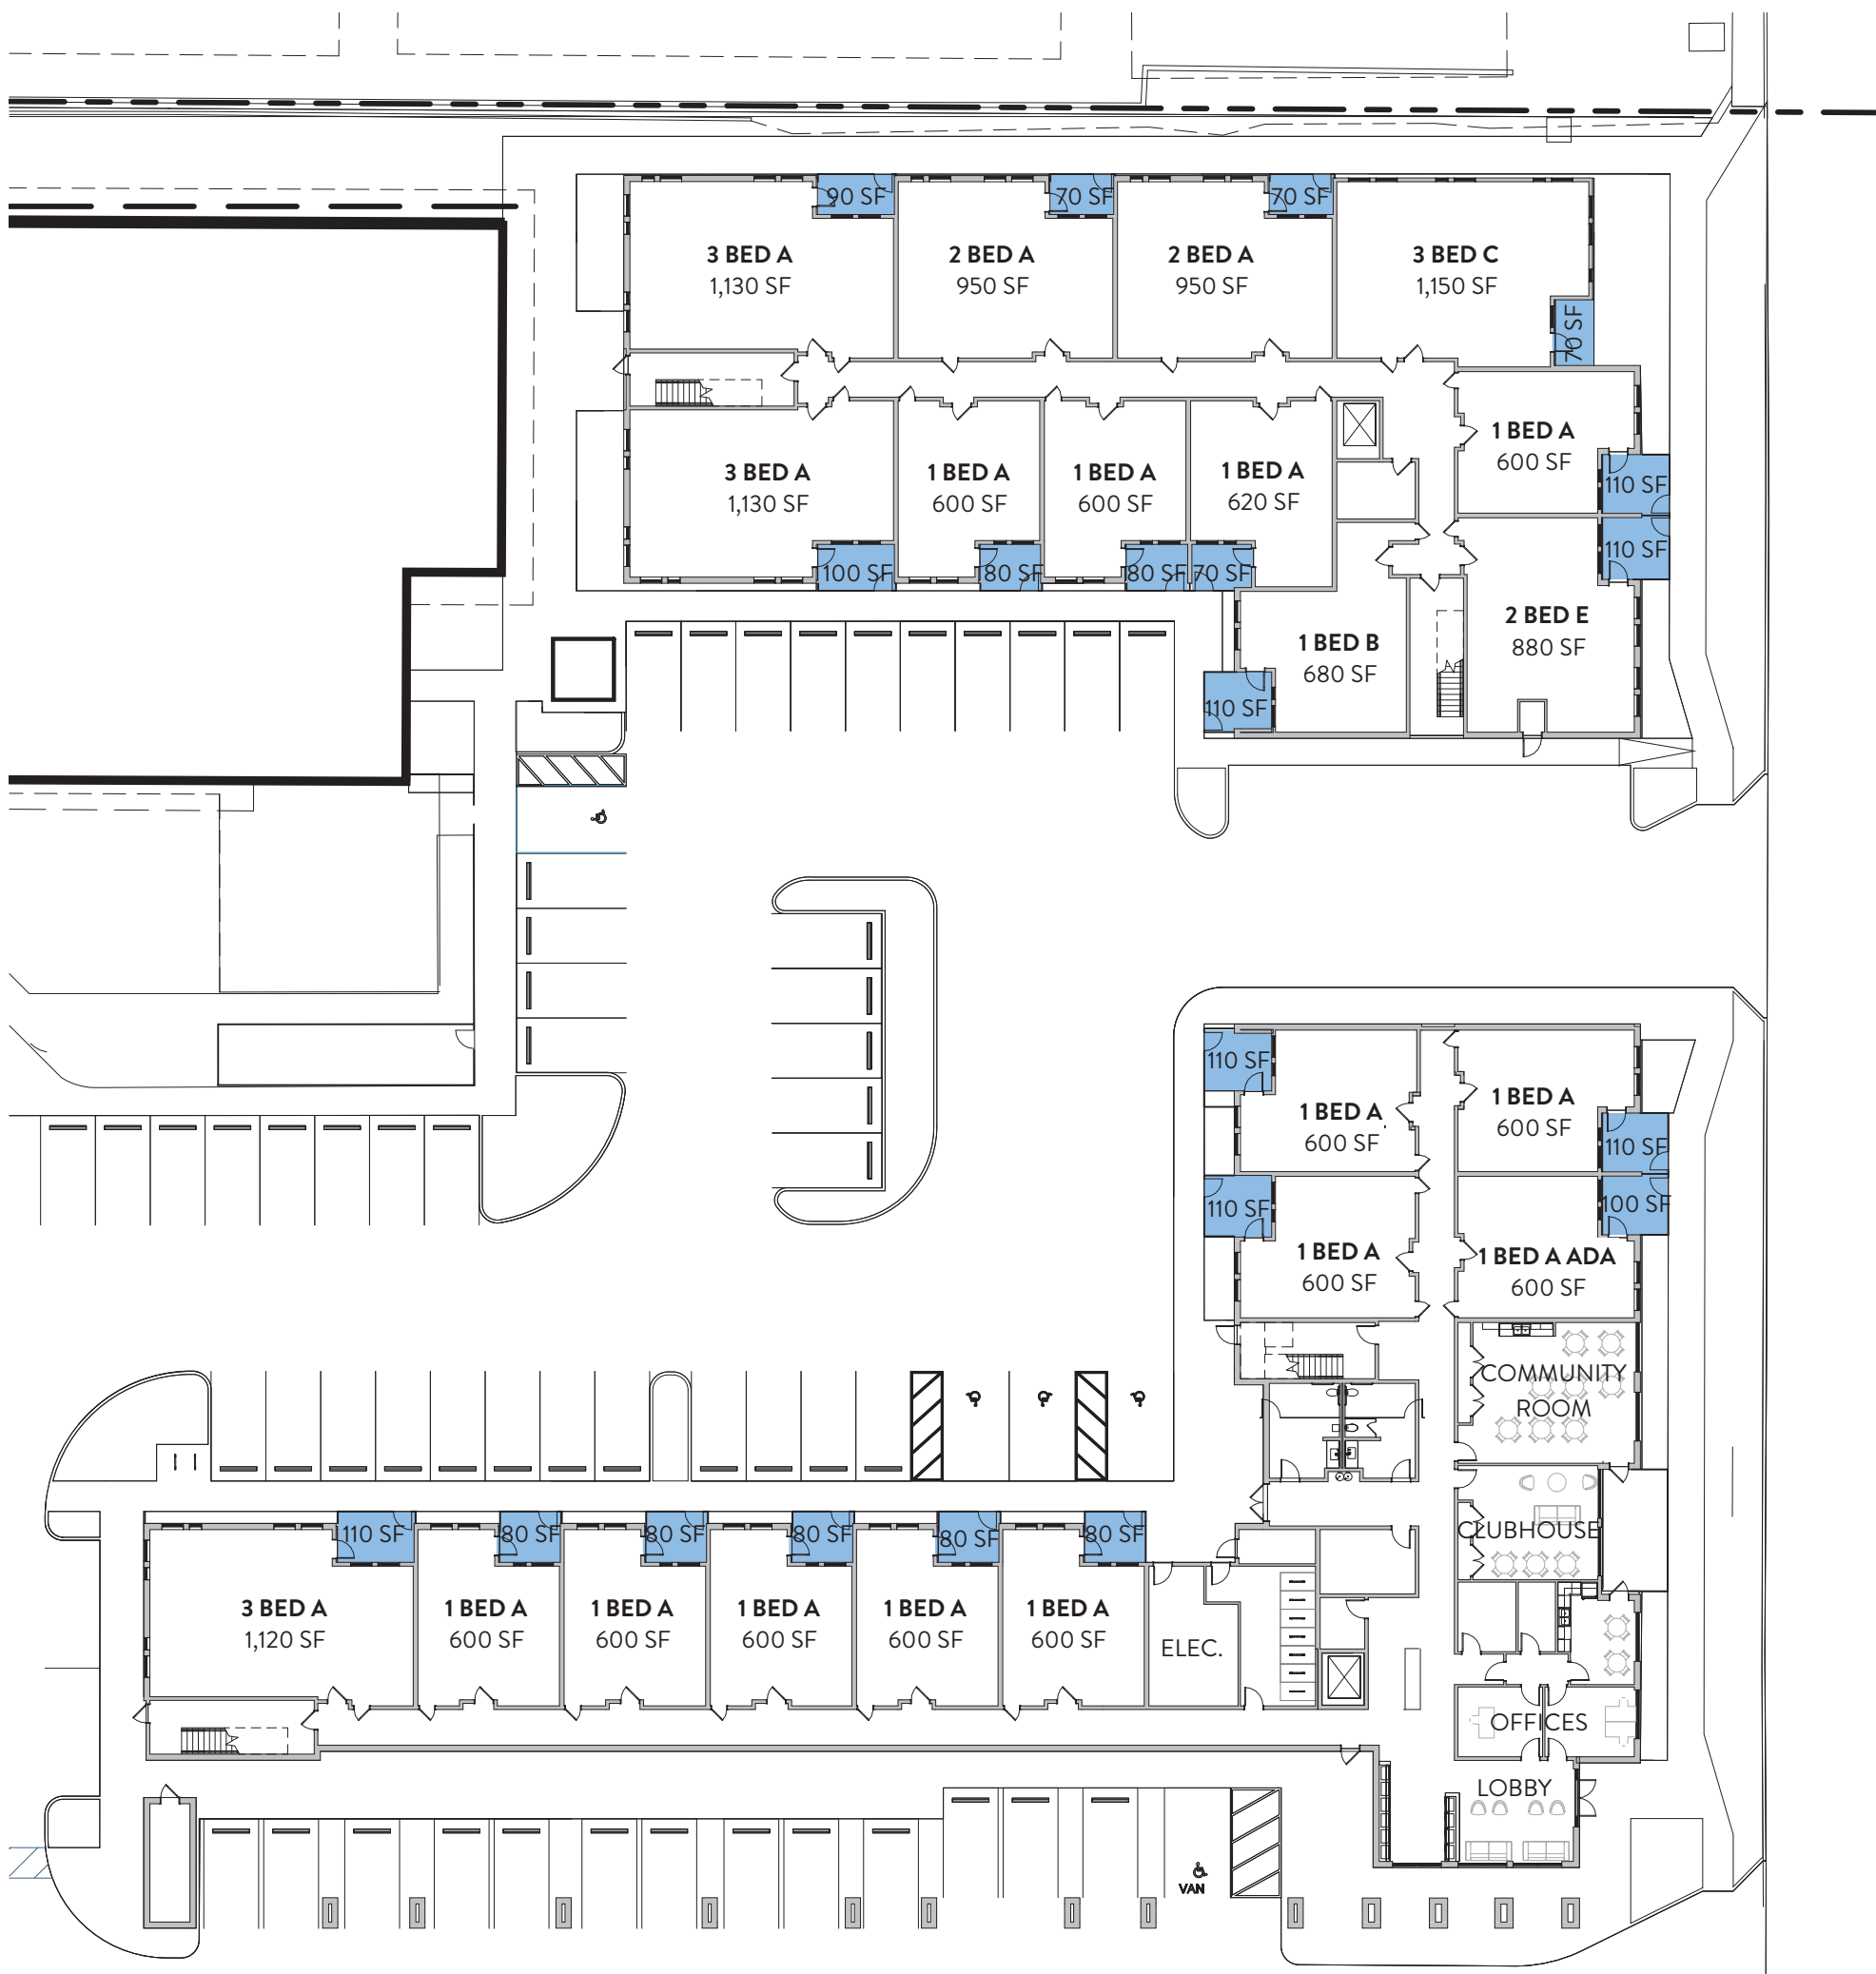

01 LEVEL 01

SCALE: 1" = 30'-0"



01 /
DRB-210

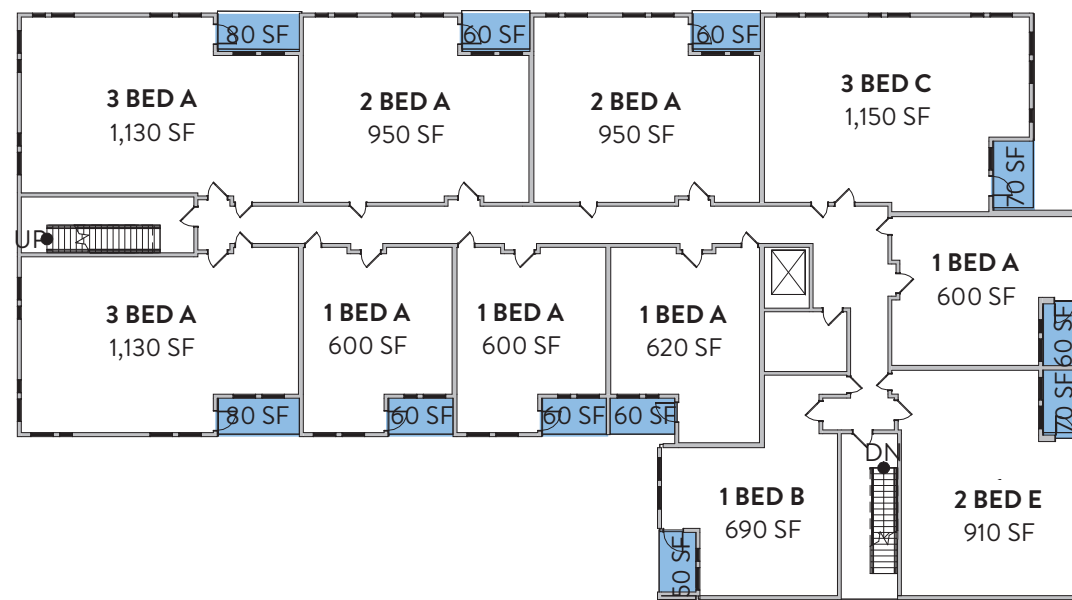

02 LEVEL 02

SCALE: 1" = 30'-0"


02 /
DRB-210

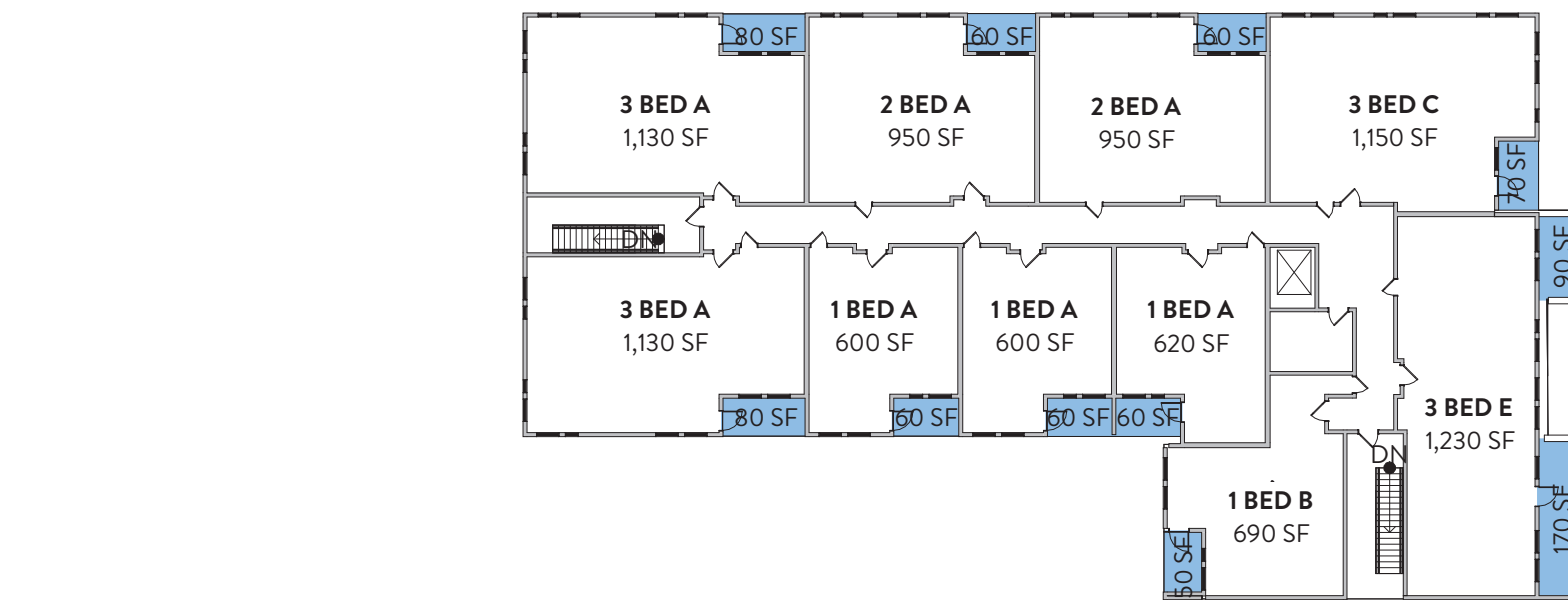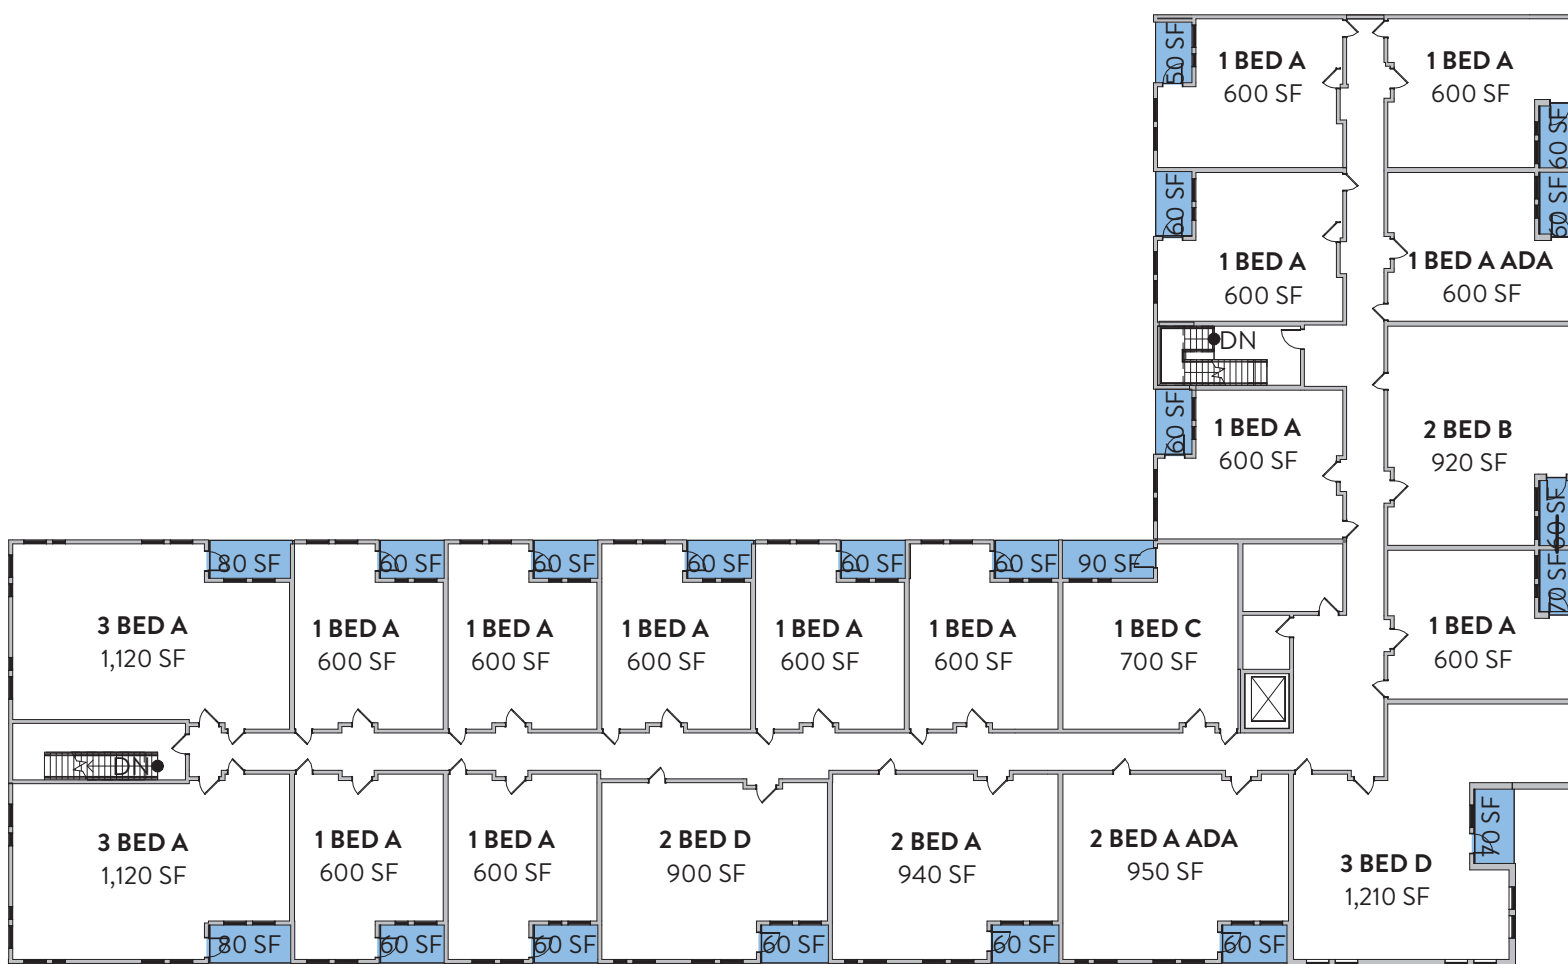

03 LEVEL 03

SCALE: 1" = 30'-0"

03 /
DRB-210

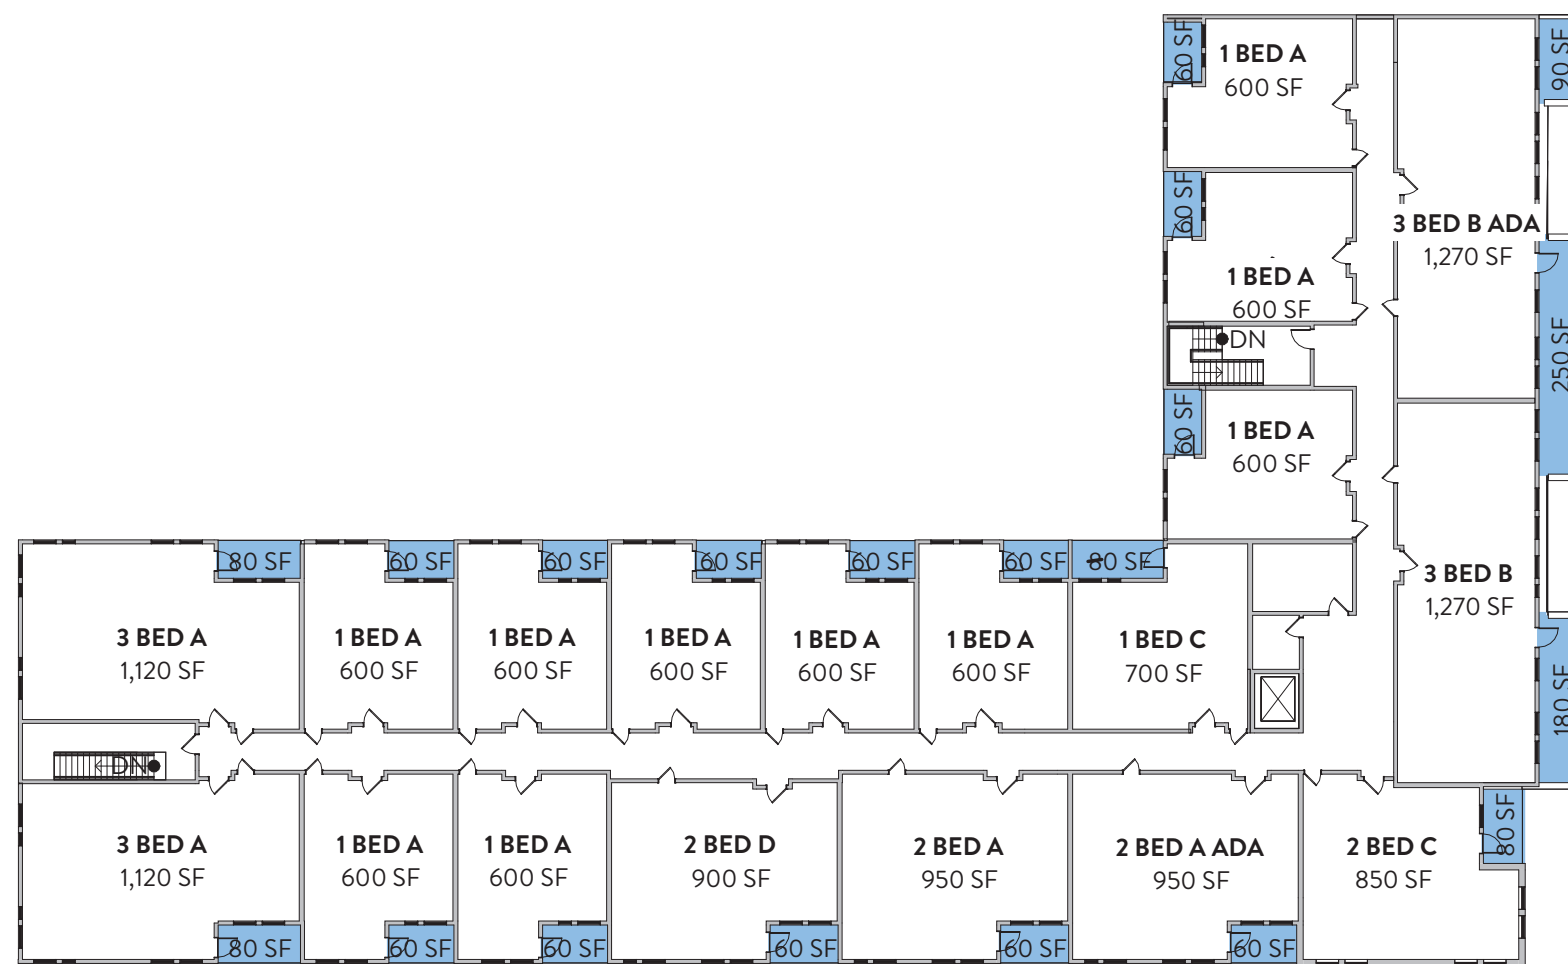

PRIVATE OPEN SPACE


PRIVATE OUTDOOR LIVING SPACE REQUIREMENT:

PER SECTION 6.1308C, ALL DWELLING UNITS SHALL INCLUDE
A PRIVATE OUTDOOR LIVING SPACE
AND SHALL BE AT LEAST 6' DEEP AND 60 SF IN AREA.

LEGEND



PRIVATE OUTDOOR LIVING SPACE

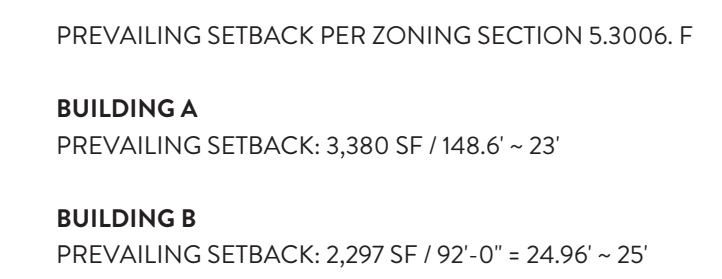

REF: 1 /
DRB-213