



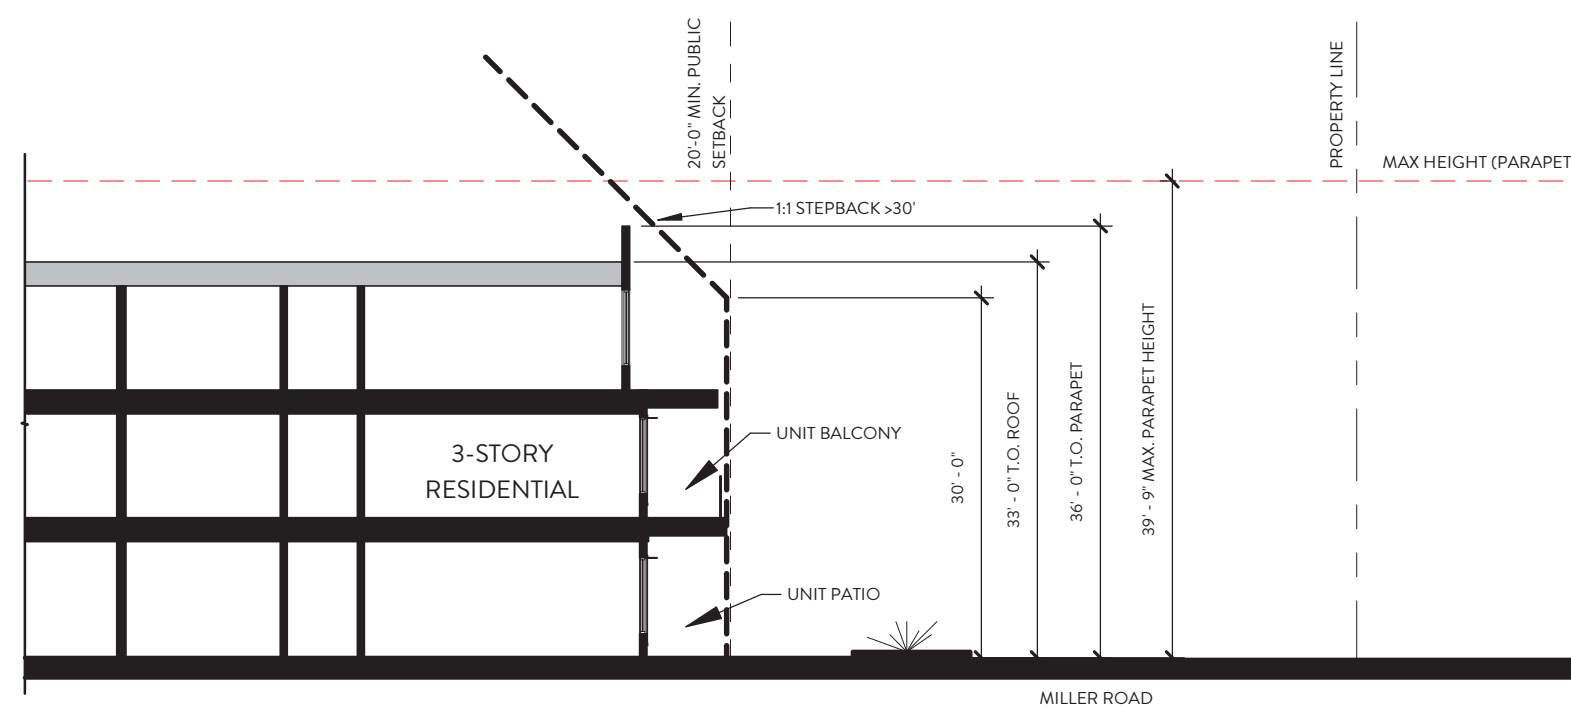

04 SECTION C

SCALE: 1/16" = 1'-0"


REF: 04 /
DRB-212

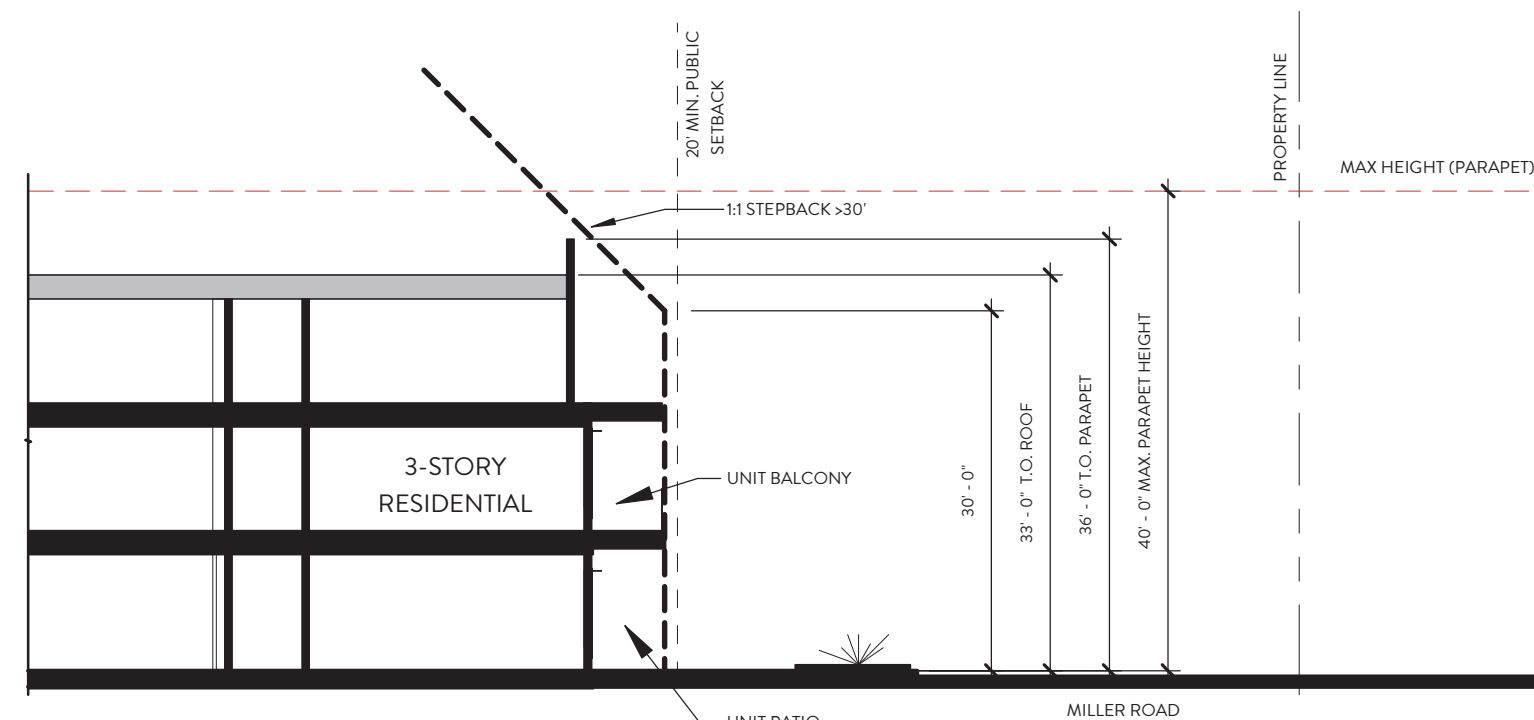

03 SECTION B

SCALE: 1/16" = 1'-0"


REF: 03 /
DRB-212

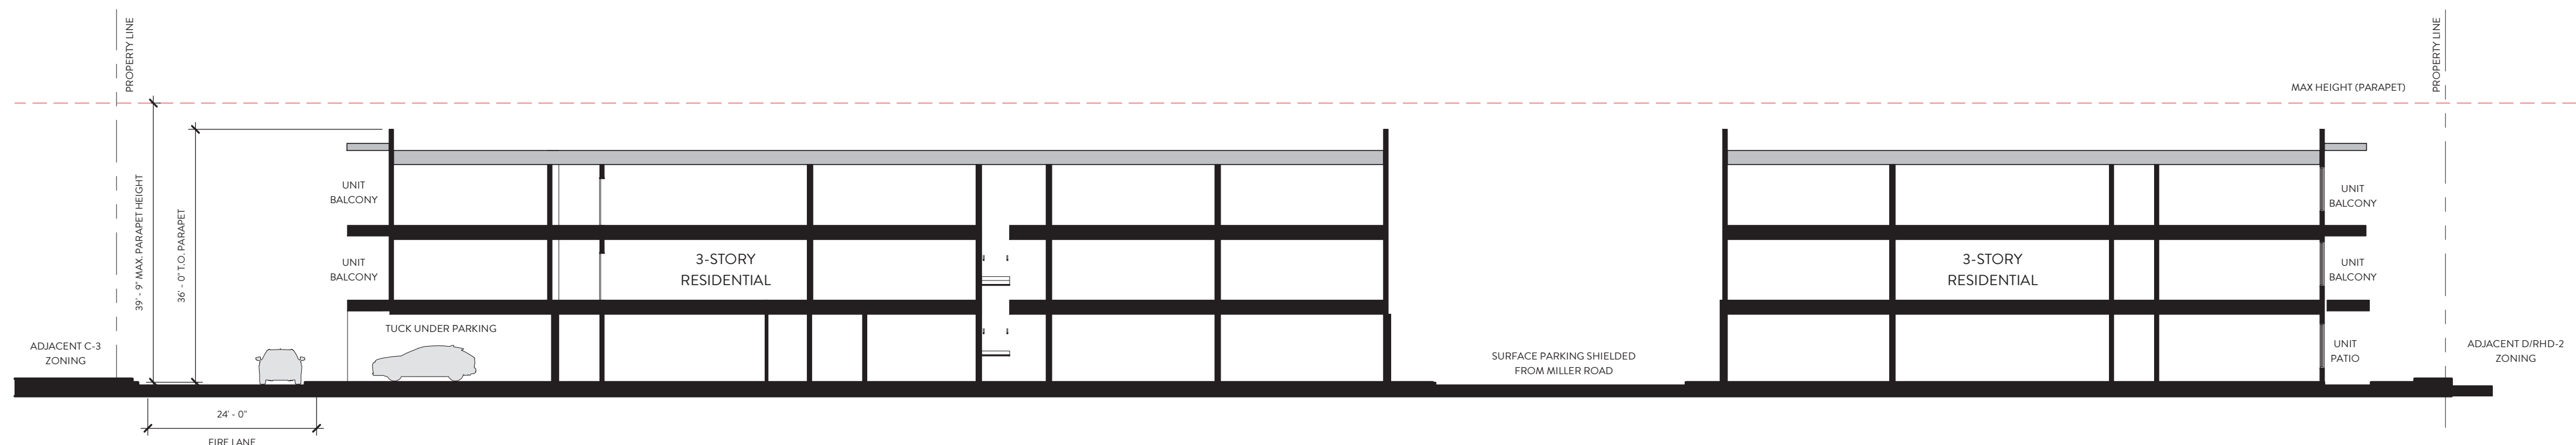

02 SECTION A

SCALE: 1/16" = 1'-0"

REF: 02 /
DRB-212

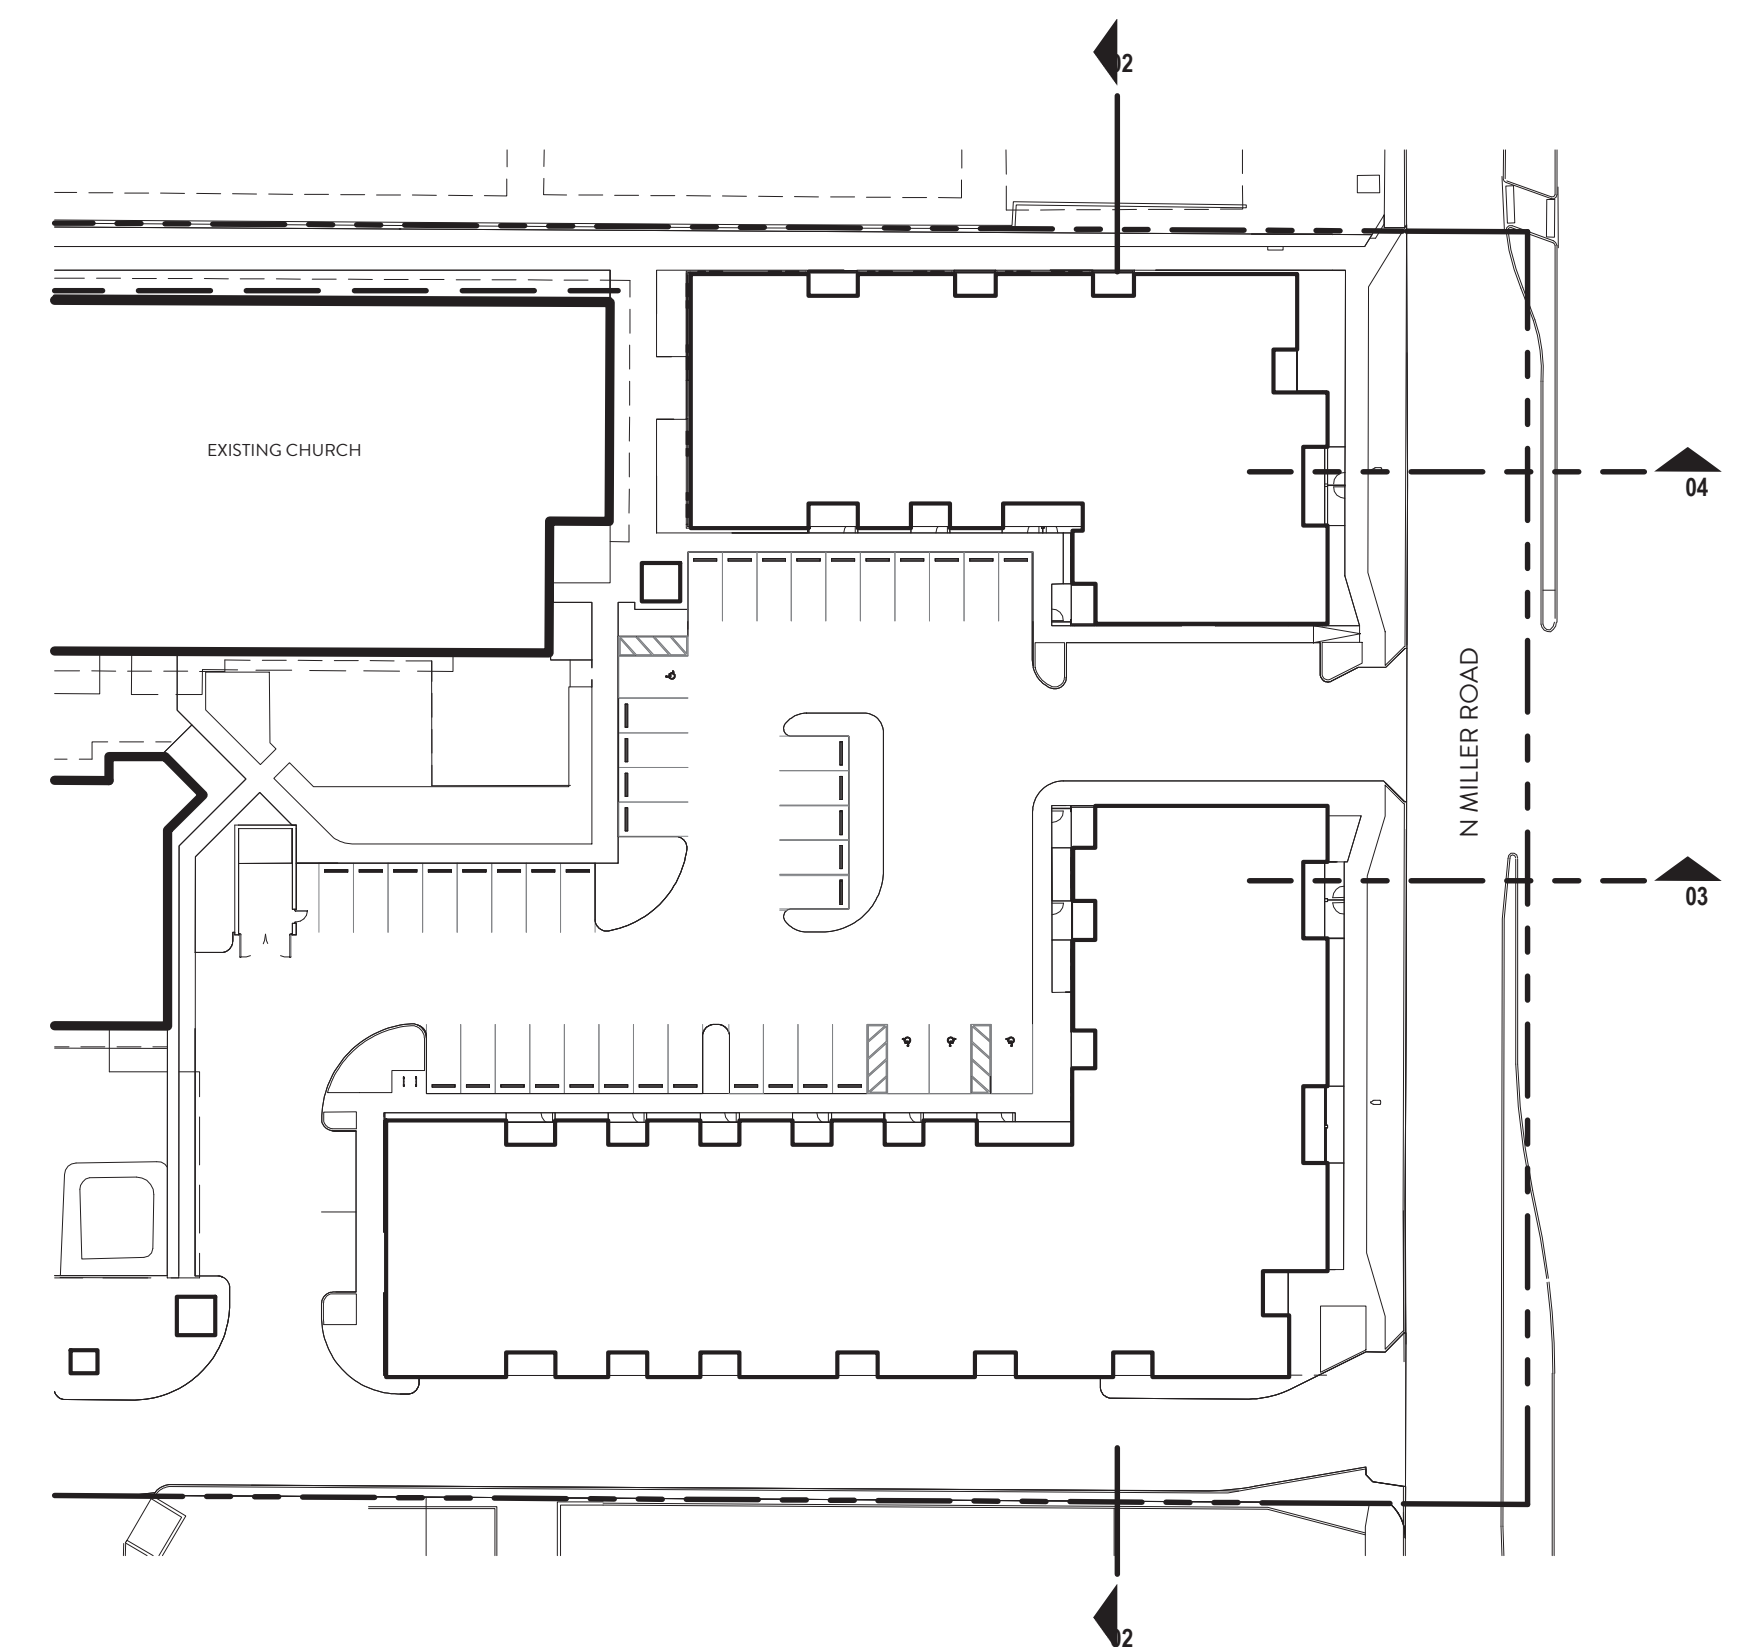

01 TRANSITIONS SITE PLAN

SCALE: 1" = 50'-0"

REF: 01 /
DRB-212