



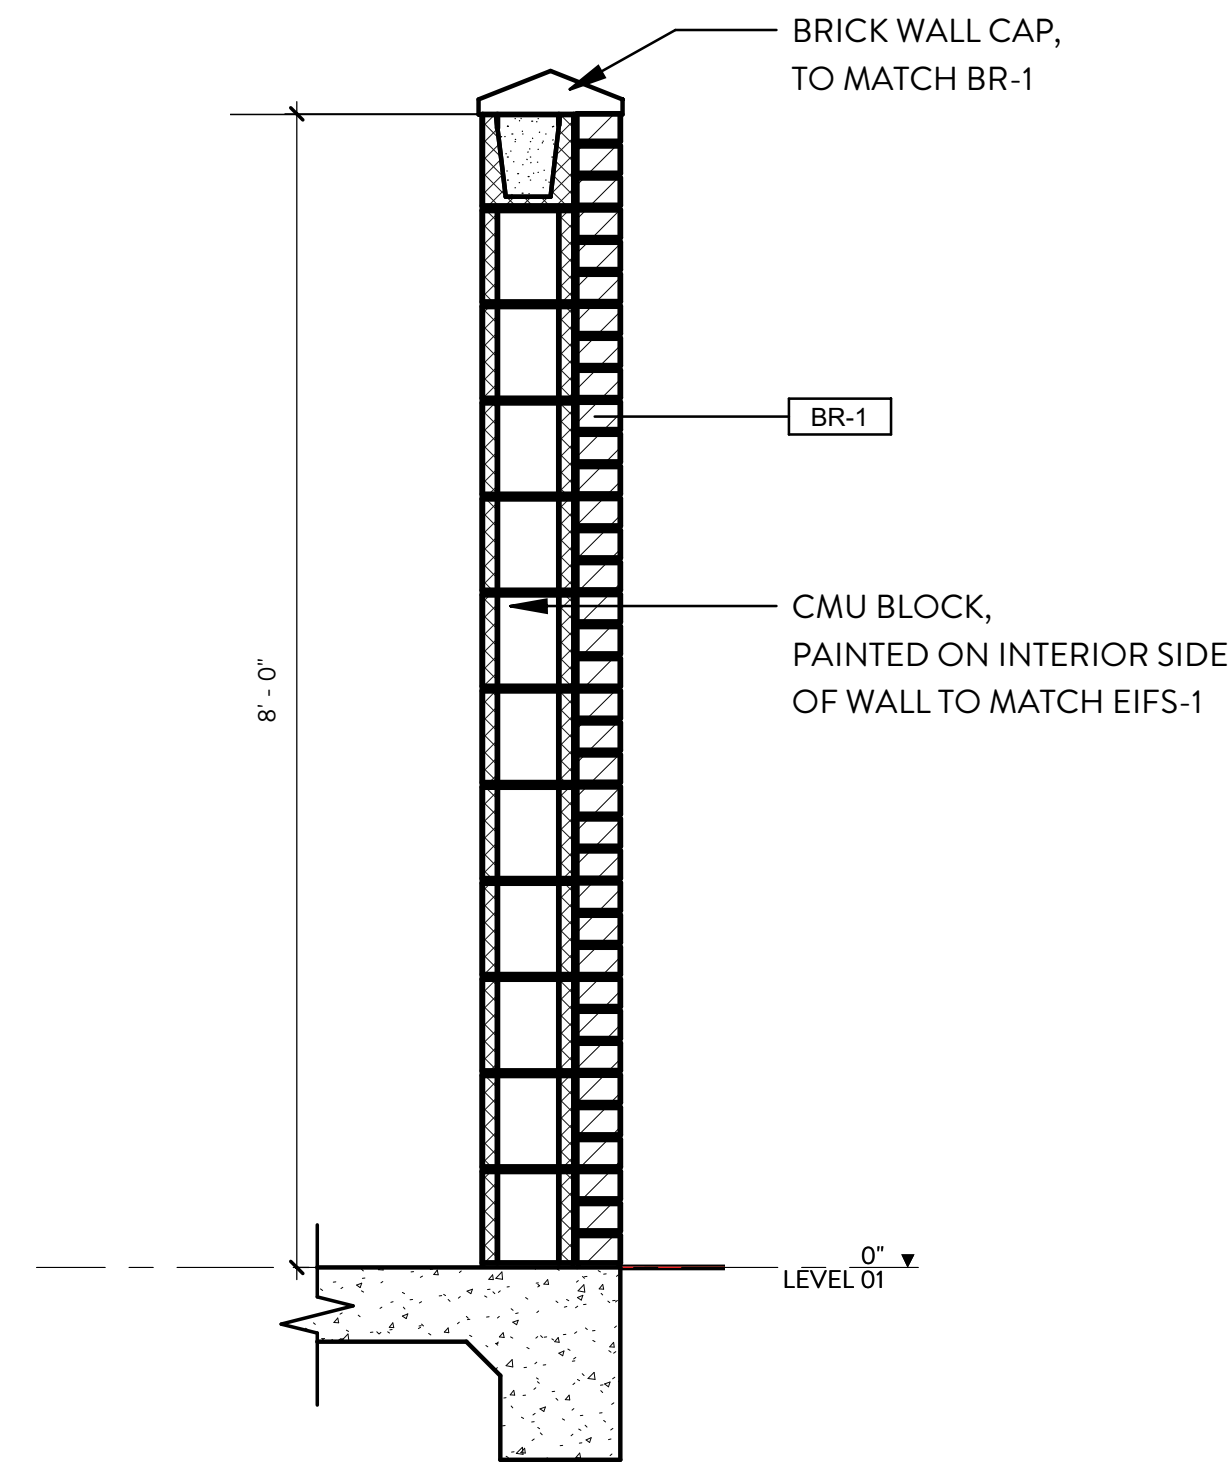

04 WALL SECTION

SCALE: 3/4" = 1'-0"


REF: 04 / DRB-221

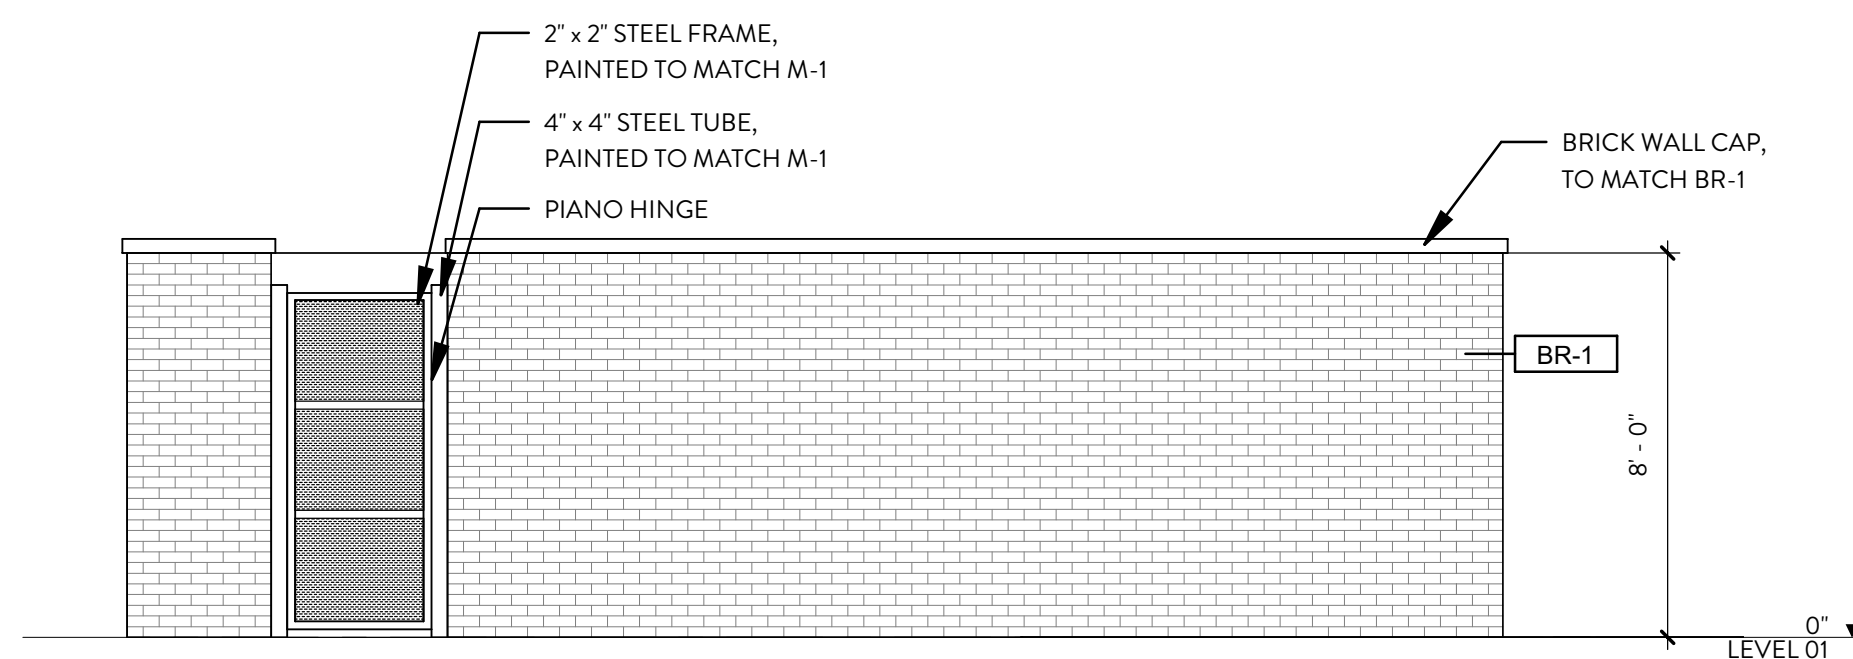

03 TRASH ENCLOSURE - ELEVATION B

SCALE: 1/4" = 1'-0"


REF: 03 / DRB-221

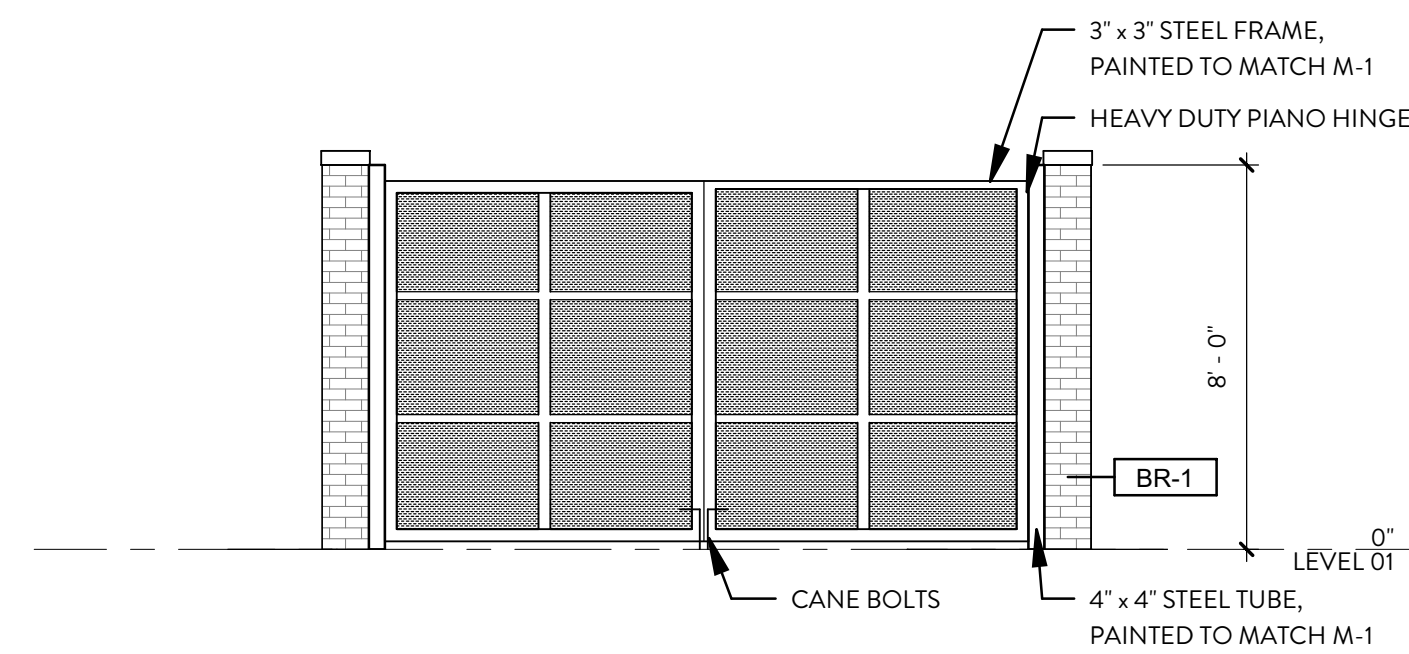

02 TRASH ENCLOSURE - ELEVATION A

SCALE: 1/4" = 1'-0"

REF: 02 / DRB-221

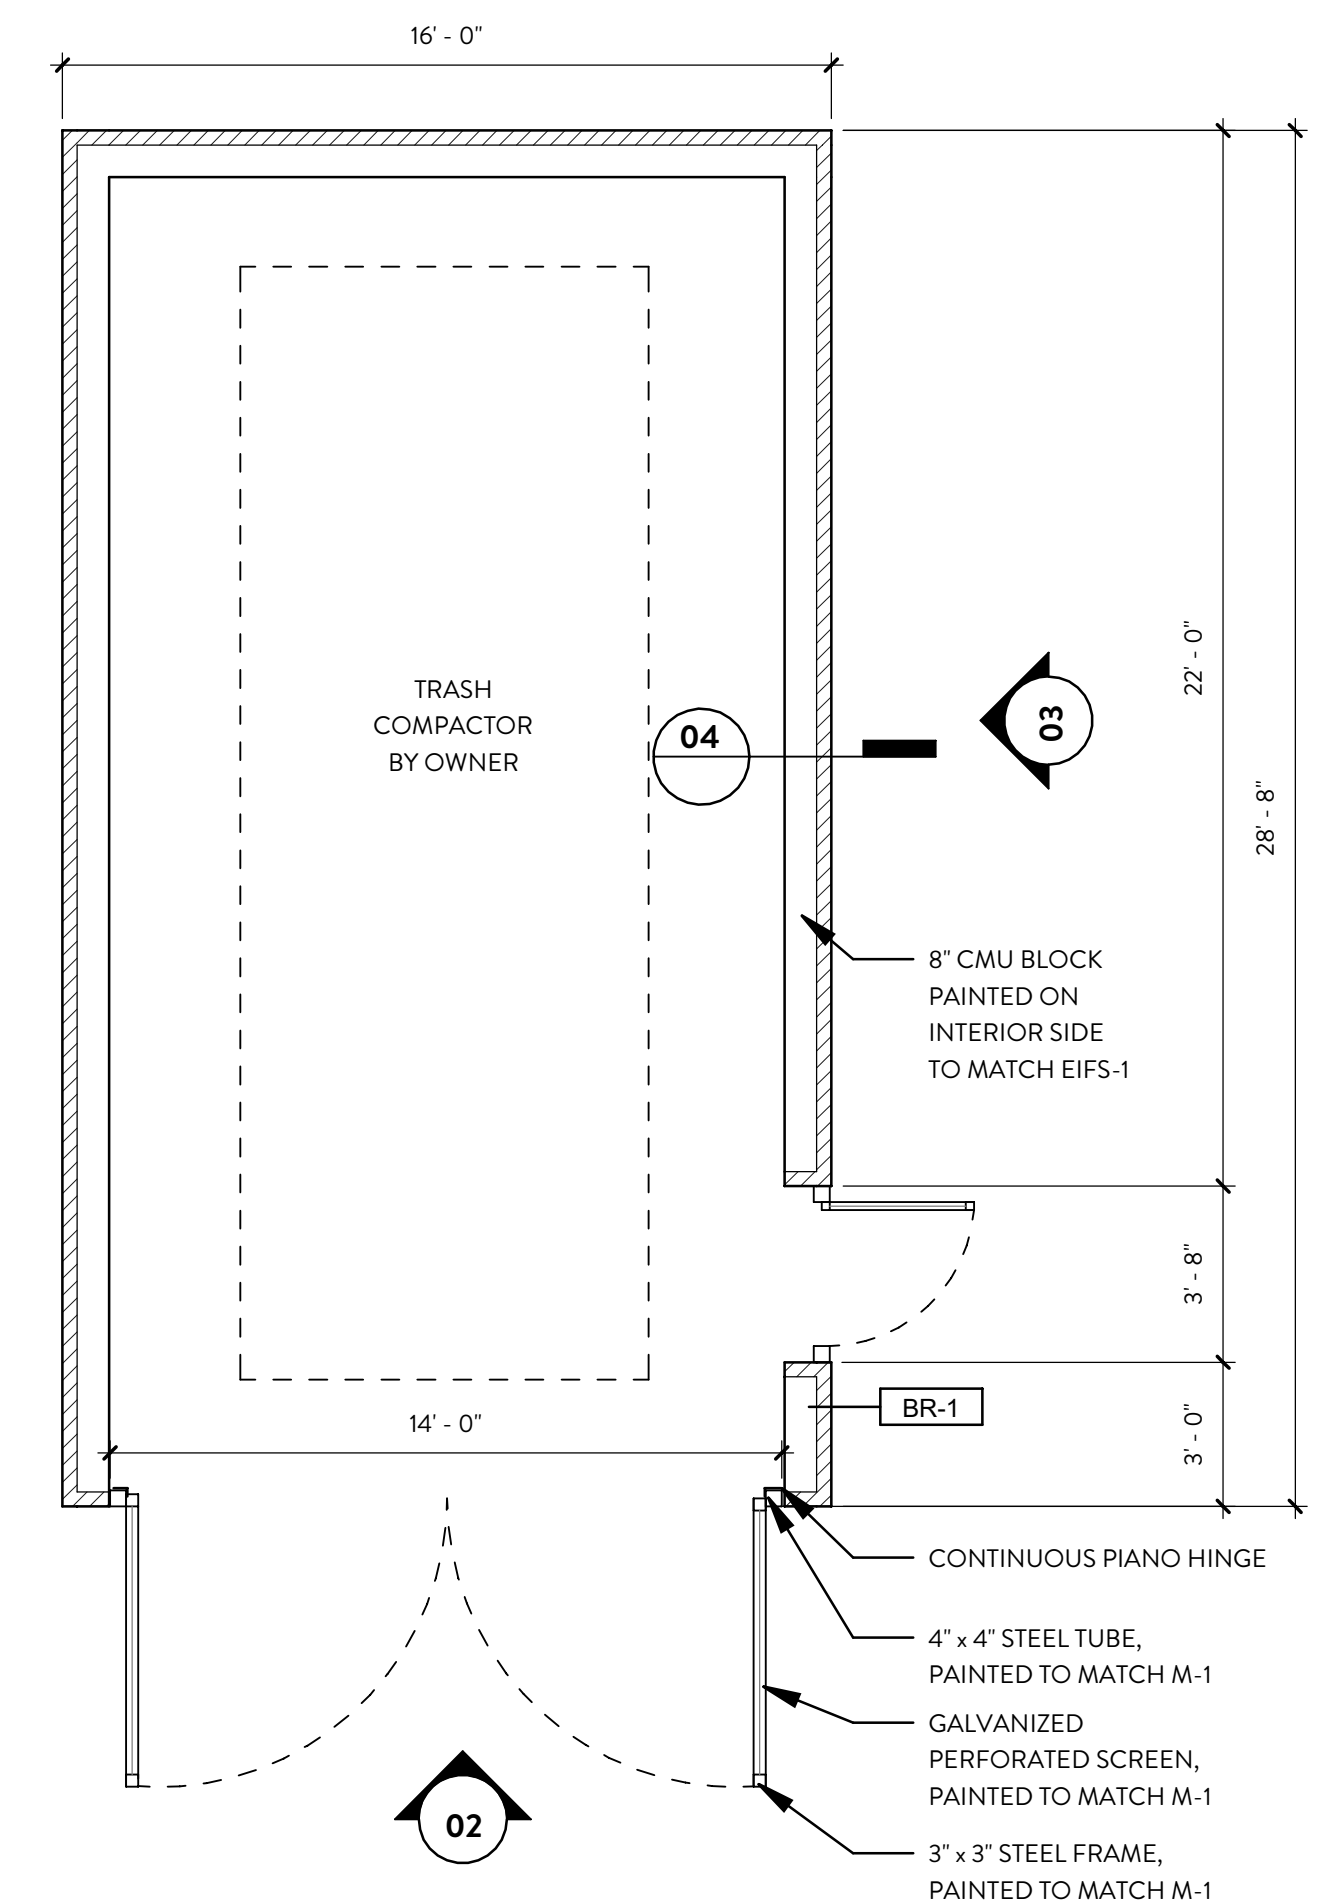


01 TRASH ENCLOSURE PLAN

SCALE: 1/4" = 1'-0"

REF: 01 / DRB-221



CARPORT
MANUFACTURER: ABSOLUTE STEEL
TYPE: SEMI CANTILEVER SYSTEM

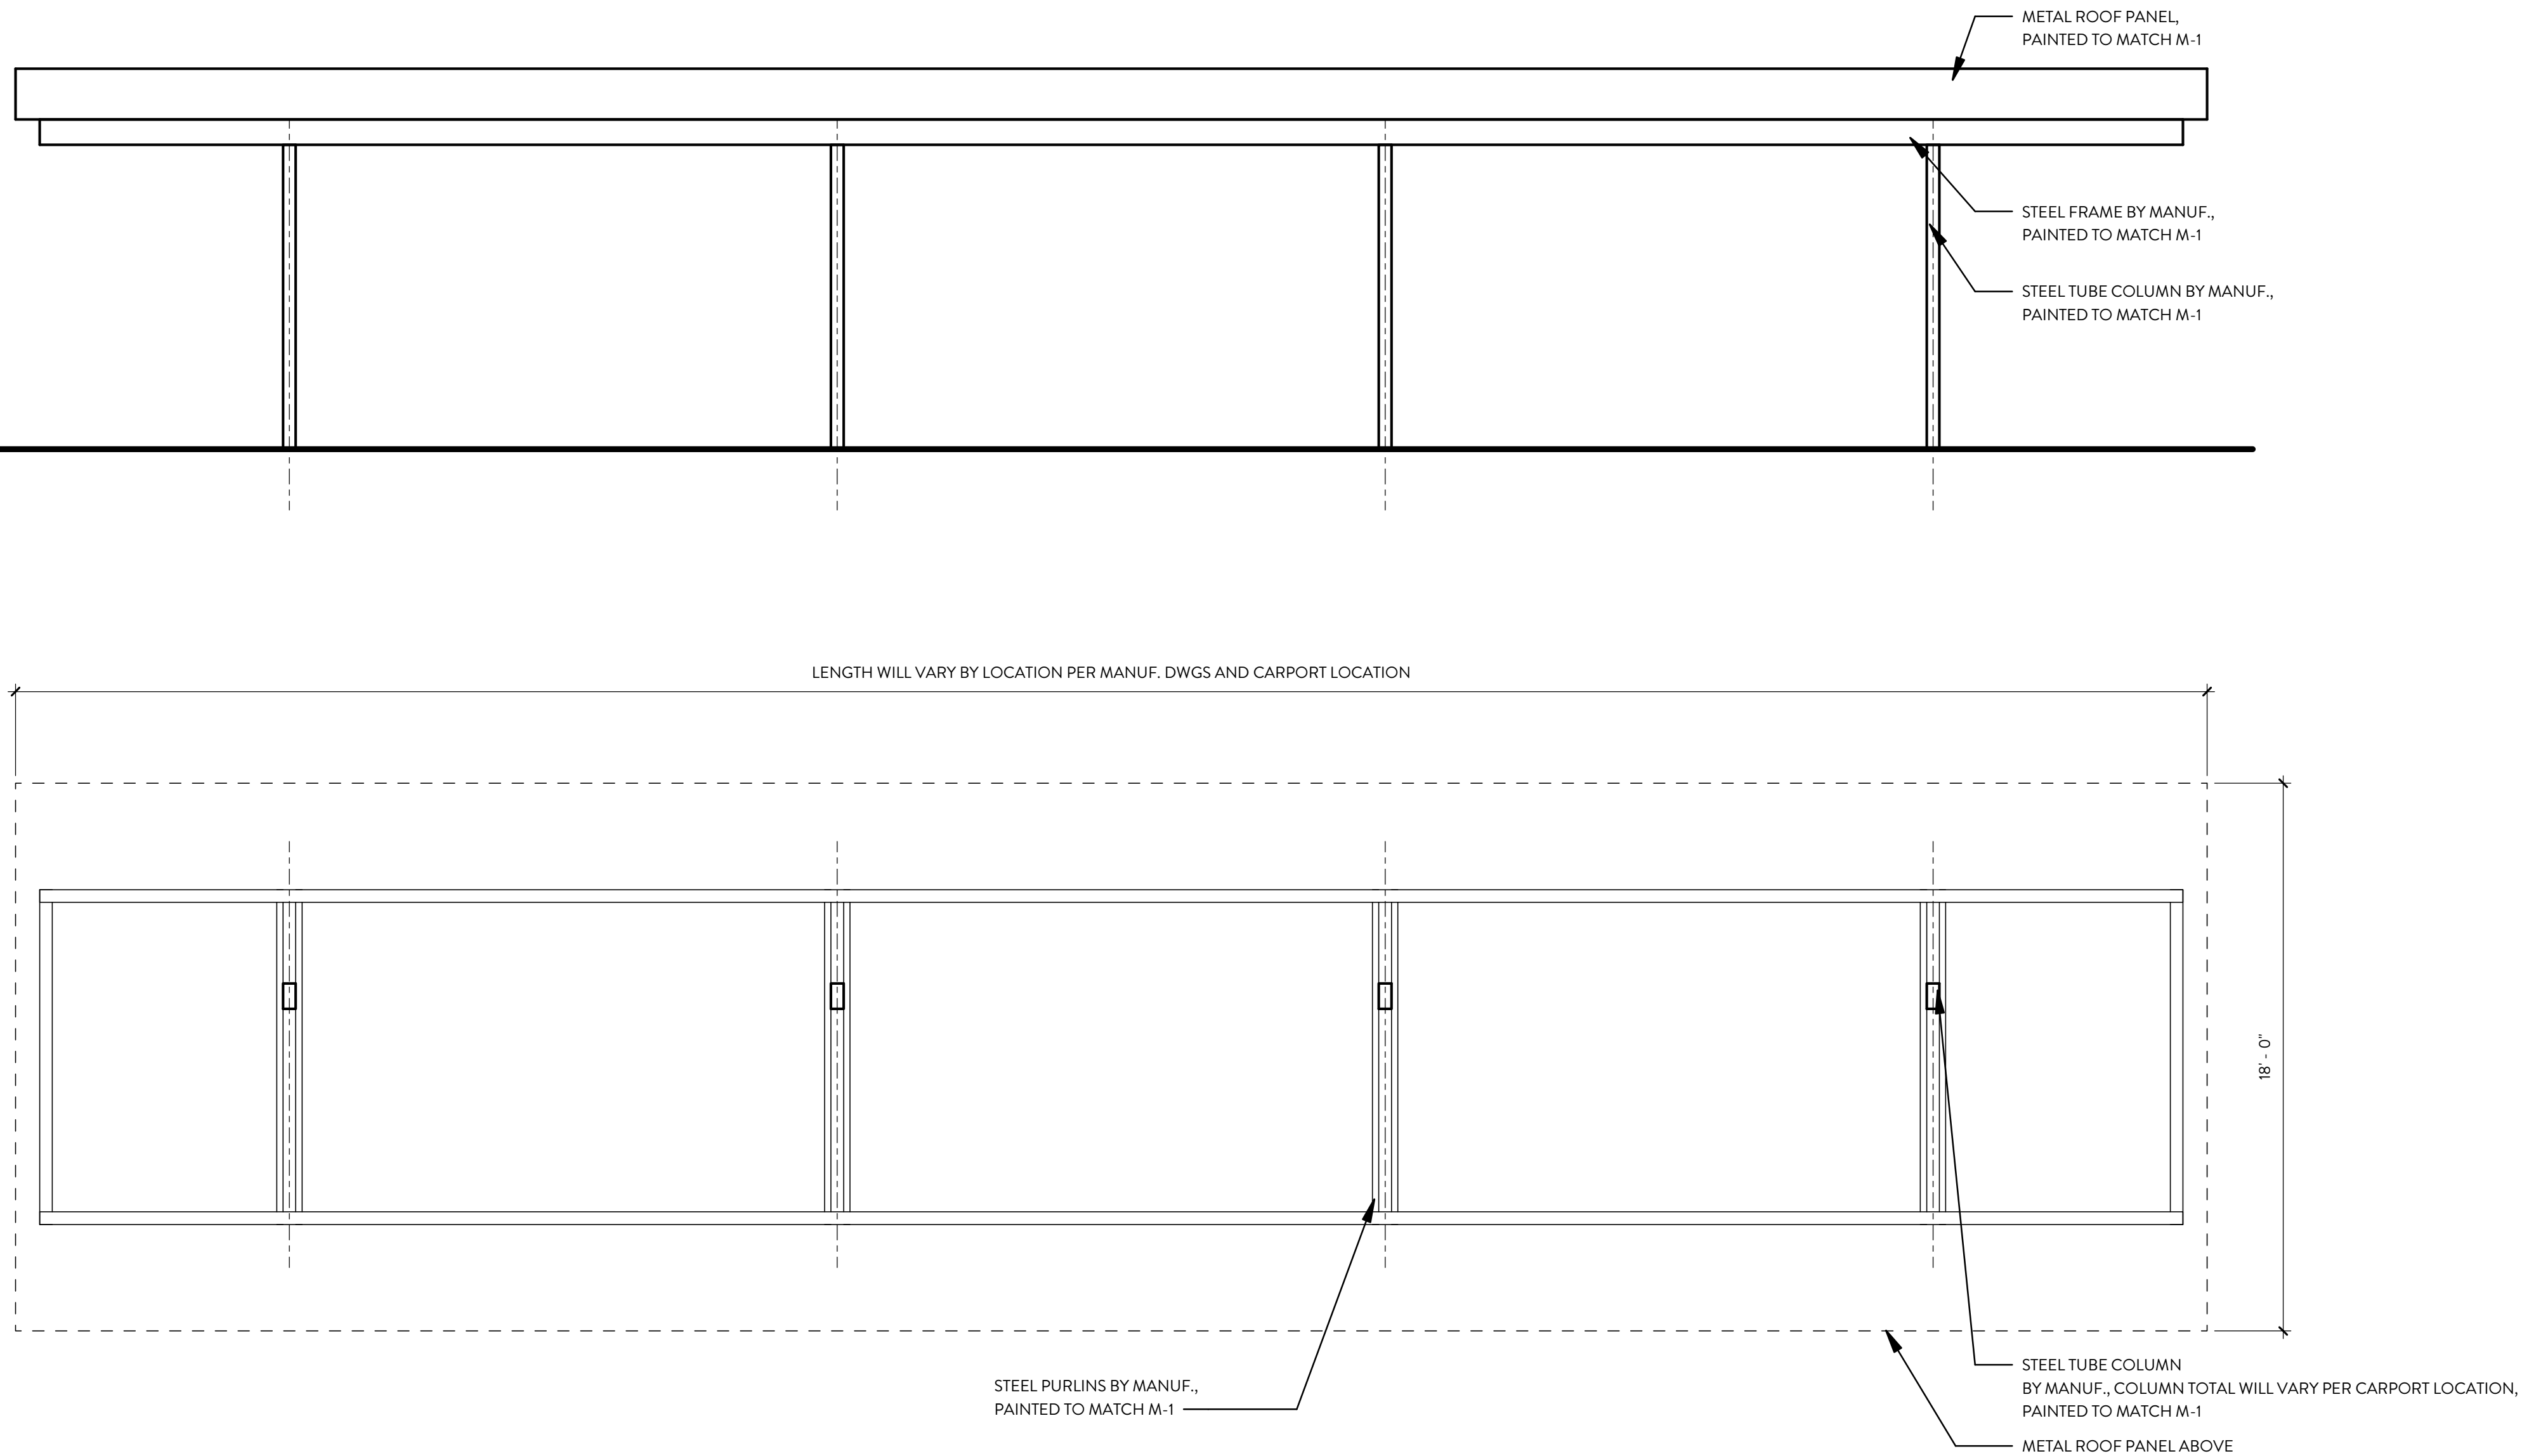

01 COVERED CARPORT PLAN & ELEVATION
SCALE: 1/4" = 1'-0"
REF: DRB-222