


This drawing is an instrument of service and the property of Floor Associates and shall remain their property. The use of this drawing shall be restricted to the original site for which it was prepared and publication thereof is expressly limited to such use. Reuse, reproduction or publication by any method, in whole or in part, is prohibited without written consent.

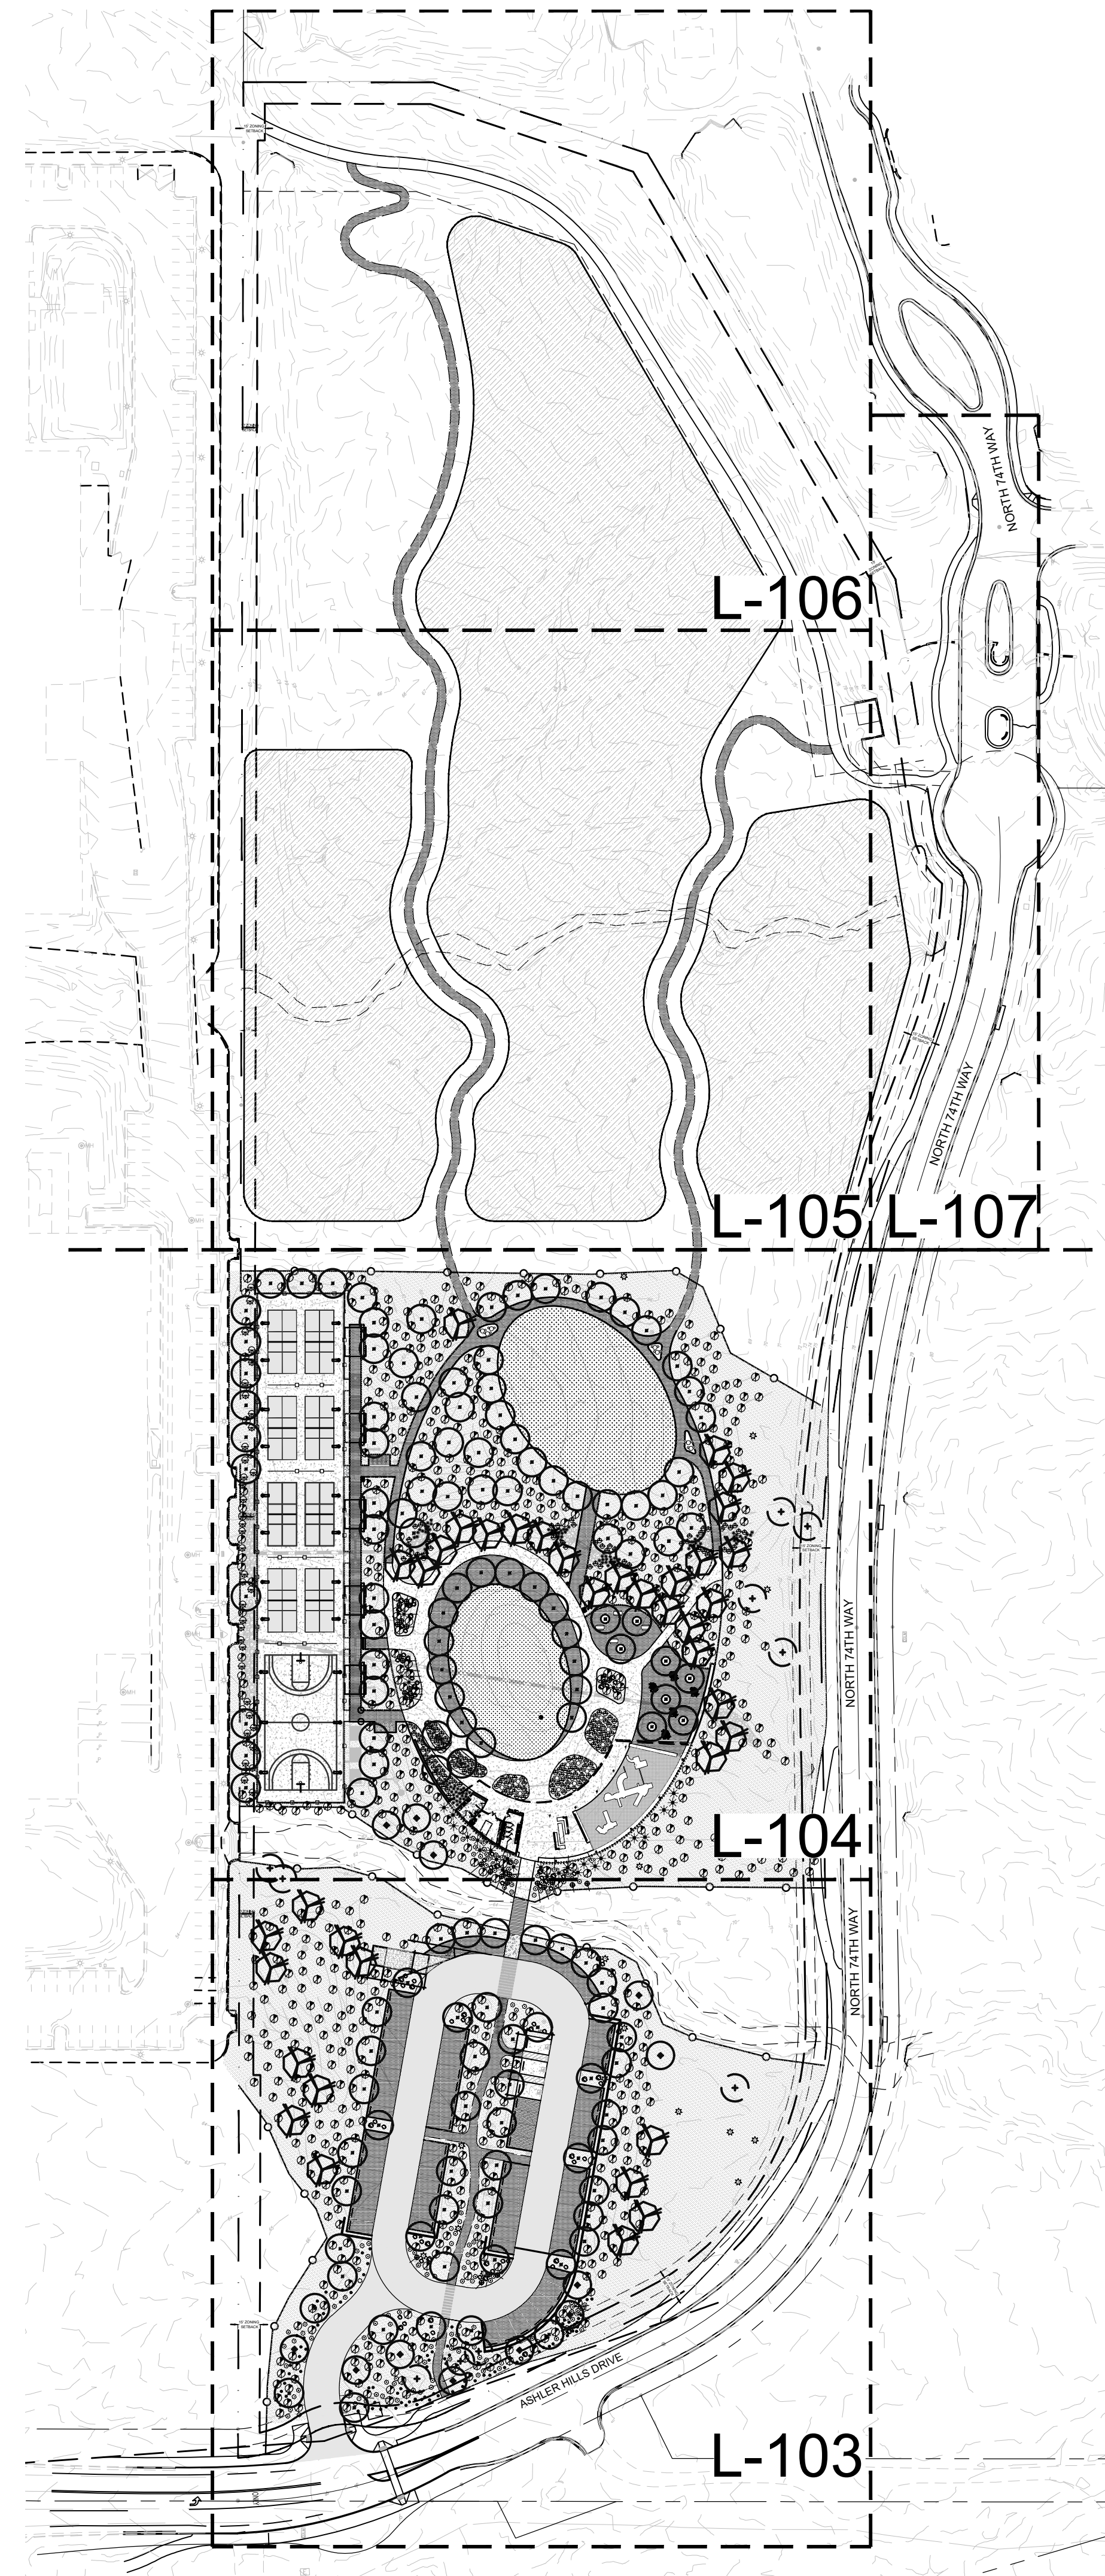

PLANT LEGEND

SYM.	BOTANICAL NAME COMMON NAME	SIZE	MIN. CAL HT X W	QTY.
TREES				
+	EXISTING TREE	RIP		
⊕	EXISTING TREE	SALVAGE		12
⊗	<i>PARKINSONIA MICROPHYLLUM</i> FOOTHILLS PALO VERDE	24" BOX MULTI	1.5" CAL MIN 5' H X 4' W	38
■	<i>PROSOPIS VELUTINA</i> NATIVE VELVET MESQUITE	24" BOX MULTI	1.5" CAL MIN 7' H X 6' W	140
SHRUBS				
⊗	<i>AMBROSIA DELTOIDEA</i> TRIANGLELEAF BURSAGE	1 GAL		83
⊗	<i>ENCELIA FARINOSA</i> BRITTLEBUSH	1 GAL		122
⊗	<i>JUSTICIA CALIFORNICA</i> CHUPAROSA	5 GAL		190
⊗	<i>LARREA TRIDENTATA</i> CREOSOTE BUSH	5 GAL		806
⊗	<i>SIMMONDSIA CHINENSIS</i> JOJOBA	5 GAL		37
ACCENTS				
XX	EXISTING ACCENT	RIP		
*	<i>BOUTELOUA CURTIPENDULA</i> SIDEOTS GRAMA	1 GAL		124
XX	<i>CARNEGIEA GIGANTEA</i> SAGUARO	SALVAGE		9
⊗	<i>CARNEGIEA GIGANTEA</i> SAGUARO	VARIES		19
XX	<i>FEROCACTUS WISLIZENI</i> BARREL CACTUS	24" BOX		24
XX	<i>FOUQUIERIA SPLENDENS</i> OCOTILLO	SALVAGE		5
XX	<i>FOUQUIERIA SPLENDENS</i> OCOTILLO	24" BOX		24
GENERAL NOTE: THORNY TREES, SHRUBS AND CACTI SHALL BE PLANTED SO THAT THEIR MATURE SIZE/CANOPY WILL BE AT LEAST 4' AWAY FROM ANY WALKWAYS OR PARKING AREA CURBING (DSPM SECTION 2-1.1001.13)				

	TURF MIDIRON SOD	12,000 SF
	REVEGETATION MIX	LBS/ACRE
	<i>AMBROSIA DELTOIDEA</i> (BURSAGE)	0.75
	<i>BAILEYA MULTIRADIATA</i> (DESERT MARIGOLD)	0.25
	<i>CALLIANDRA ERIOPHYLLA</i> (FAIRY DUSTER)	0.75
	<i>CYLINDROPUNTIA BEGELOVII</i> (TEDDY BEAR CHOLLA)	0.25
	<i>CYLINDROPUNTIA FULGIDA</i> (CHAIN FRUIT CHOLLA)	0.25
	<i>CYLINDROPUNTIA VERSICOLOR</i> (STAGHORN CHOLLA)	0.25
	<i>ENCELIA FARINOSA</i> (BRITTLEBUSH)	1.00
	<i>ERICAMERIA LARICIFOLIA</i> (TURPENTINE BUSH)	0.75
	<i>ERIOGONUM FASCICULATUM</i> VAR <i>POLIFOLIUM</i> (BUCKWHEAT)	0.50
	<i>GUTIERREZIA SAROTHRALIS</i> (SNAKEWEED)	0.50
	<i>LARREA TRIDENTATA</i> (CREOSOTE)	0.25
	<i>LUPINUS ARIZONICUS</i> (DESERT LUPINE)	1.00
	<i>ORTHOCARPUS PURPURASCENS</i> (OWL'S CLOVER)	0.50
	<i>PSILOSTROPHE COOPERI</i> (PAPER FLOWER)	0.50
	<i>SENNA COVESII</i> (DESERT SENNA)	0.25
	<i>SIMMONDSIA CHINENSIS</i> (JOJOBA)	1.00
	<i>SPHAERALCEA AMBIGUA</i> (GLOBEMALLOW)	0.25
	<i>VIGUIERA DELTOIDEA</i> (GOLDENEYE)	0.50

NOTE:
HAND BROADCAST / DRY SCATTER SEED MIX IN ALL AREAS DISTURBED BY CONSTRUCTION UNLESS OTHERWISE NOTED

INERT TOPDRESS MATERIAL
NATIVE DESERT PAVEMENT SALVAGED FROM SITE AND/OR DECOMPOSED GRANITE TO MATCH SIZE & COLOR TO BE SCATTERED IN ALL DISTURBED AREAS TO MATCH EXISTING DENSITIES. LA TO REVIEW 5' X 5' SAMPLE FOR APPROVAL BEFORE INSTALLATION

BOULDERS
NATIVE GRANITE BOULDERS SALVAGED FROM SITE AND/OR SURFACE SELECT BOULDERS TO MATCH EXISTING; SIZES PER PLAN; BOULDER LOCATIONS SHALL BE FIELD VERIFIED BY LA

FLOOR associates

1425 N. First Street
Second Floor
Phoenix, AZ 85004

602.462.1425 P
602.462.1427 F

OWNER
CITY OF SCOTTSDALE
CONTACT: BRAD WALLDORF, PE
PHONE: 480.312.7790

CONSULTANTS
CONSULTANTS FIELD
CONSULTANT
ADDRESS 1




ASHLER HILLS PARK
ASHLER HILLS DRIVE & NORTH 74TH WAY
SCOTTSDALE, ARIZONA

PROJECT NO.	20027
DRAWN BY	FA TEAM
CHECKED BY	CB

SUBMITTAL	
NO. DATE	ISSUED FOR
1 11.05.21	MUNICIPAL USE MASTER SITE PLAN
2 04.08.22	MUNICIPAL USE MASTER SITE PLAN

ISSUED FOR
MUNICIPAL USE MASTER SITE PLAN


OVERALL
LANDSCAPE PLAN
L100

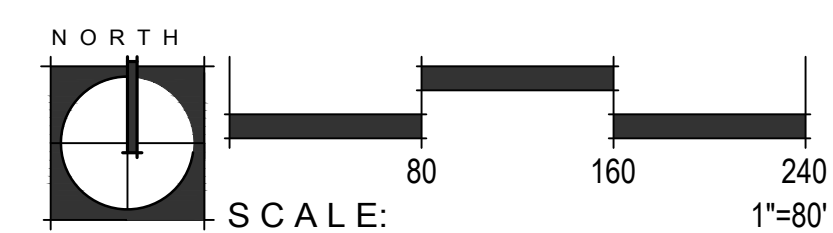

PROJECT #: 960 PA: 2020 KEY CODE: 22N53

This drawing is an instrument of service and the property of Floor Associates and shall remain their property. The use of this drawing shall be restricted to the original site for which it was prepared and publication thereof is expressly limited to such use. Reuse, reproduction or publication in any method, in whole or in part, is prohibited without written consent.

NOT A PART
C-2

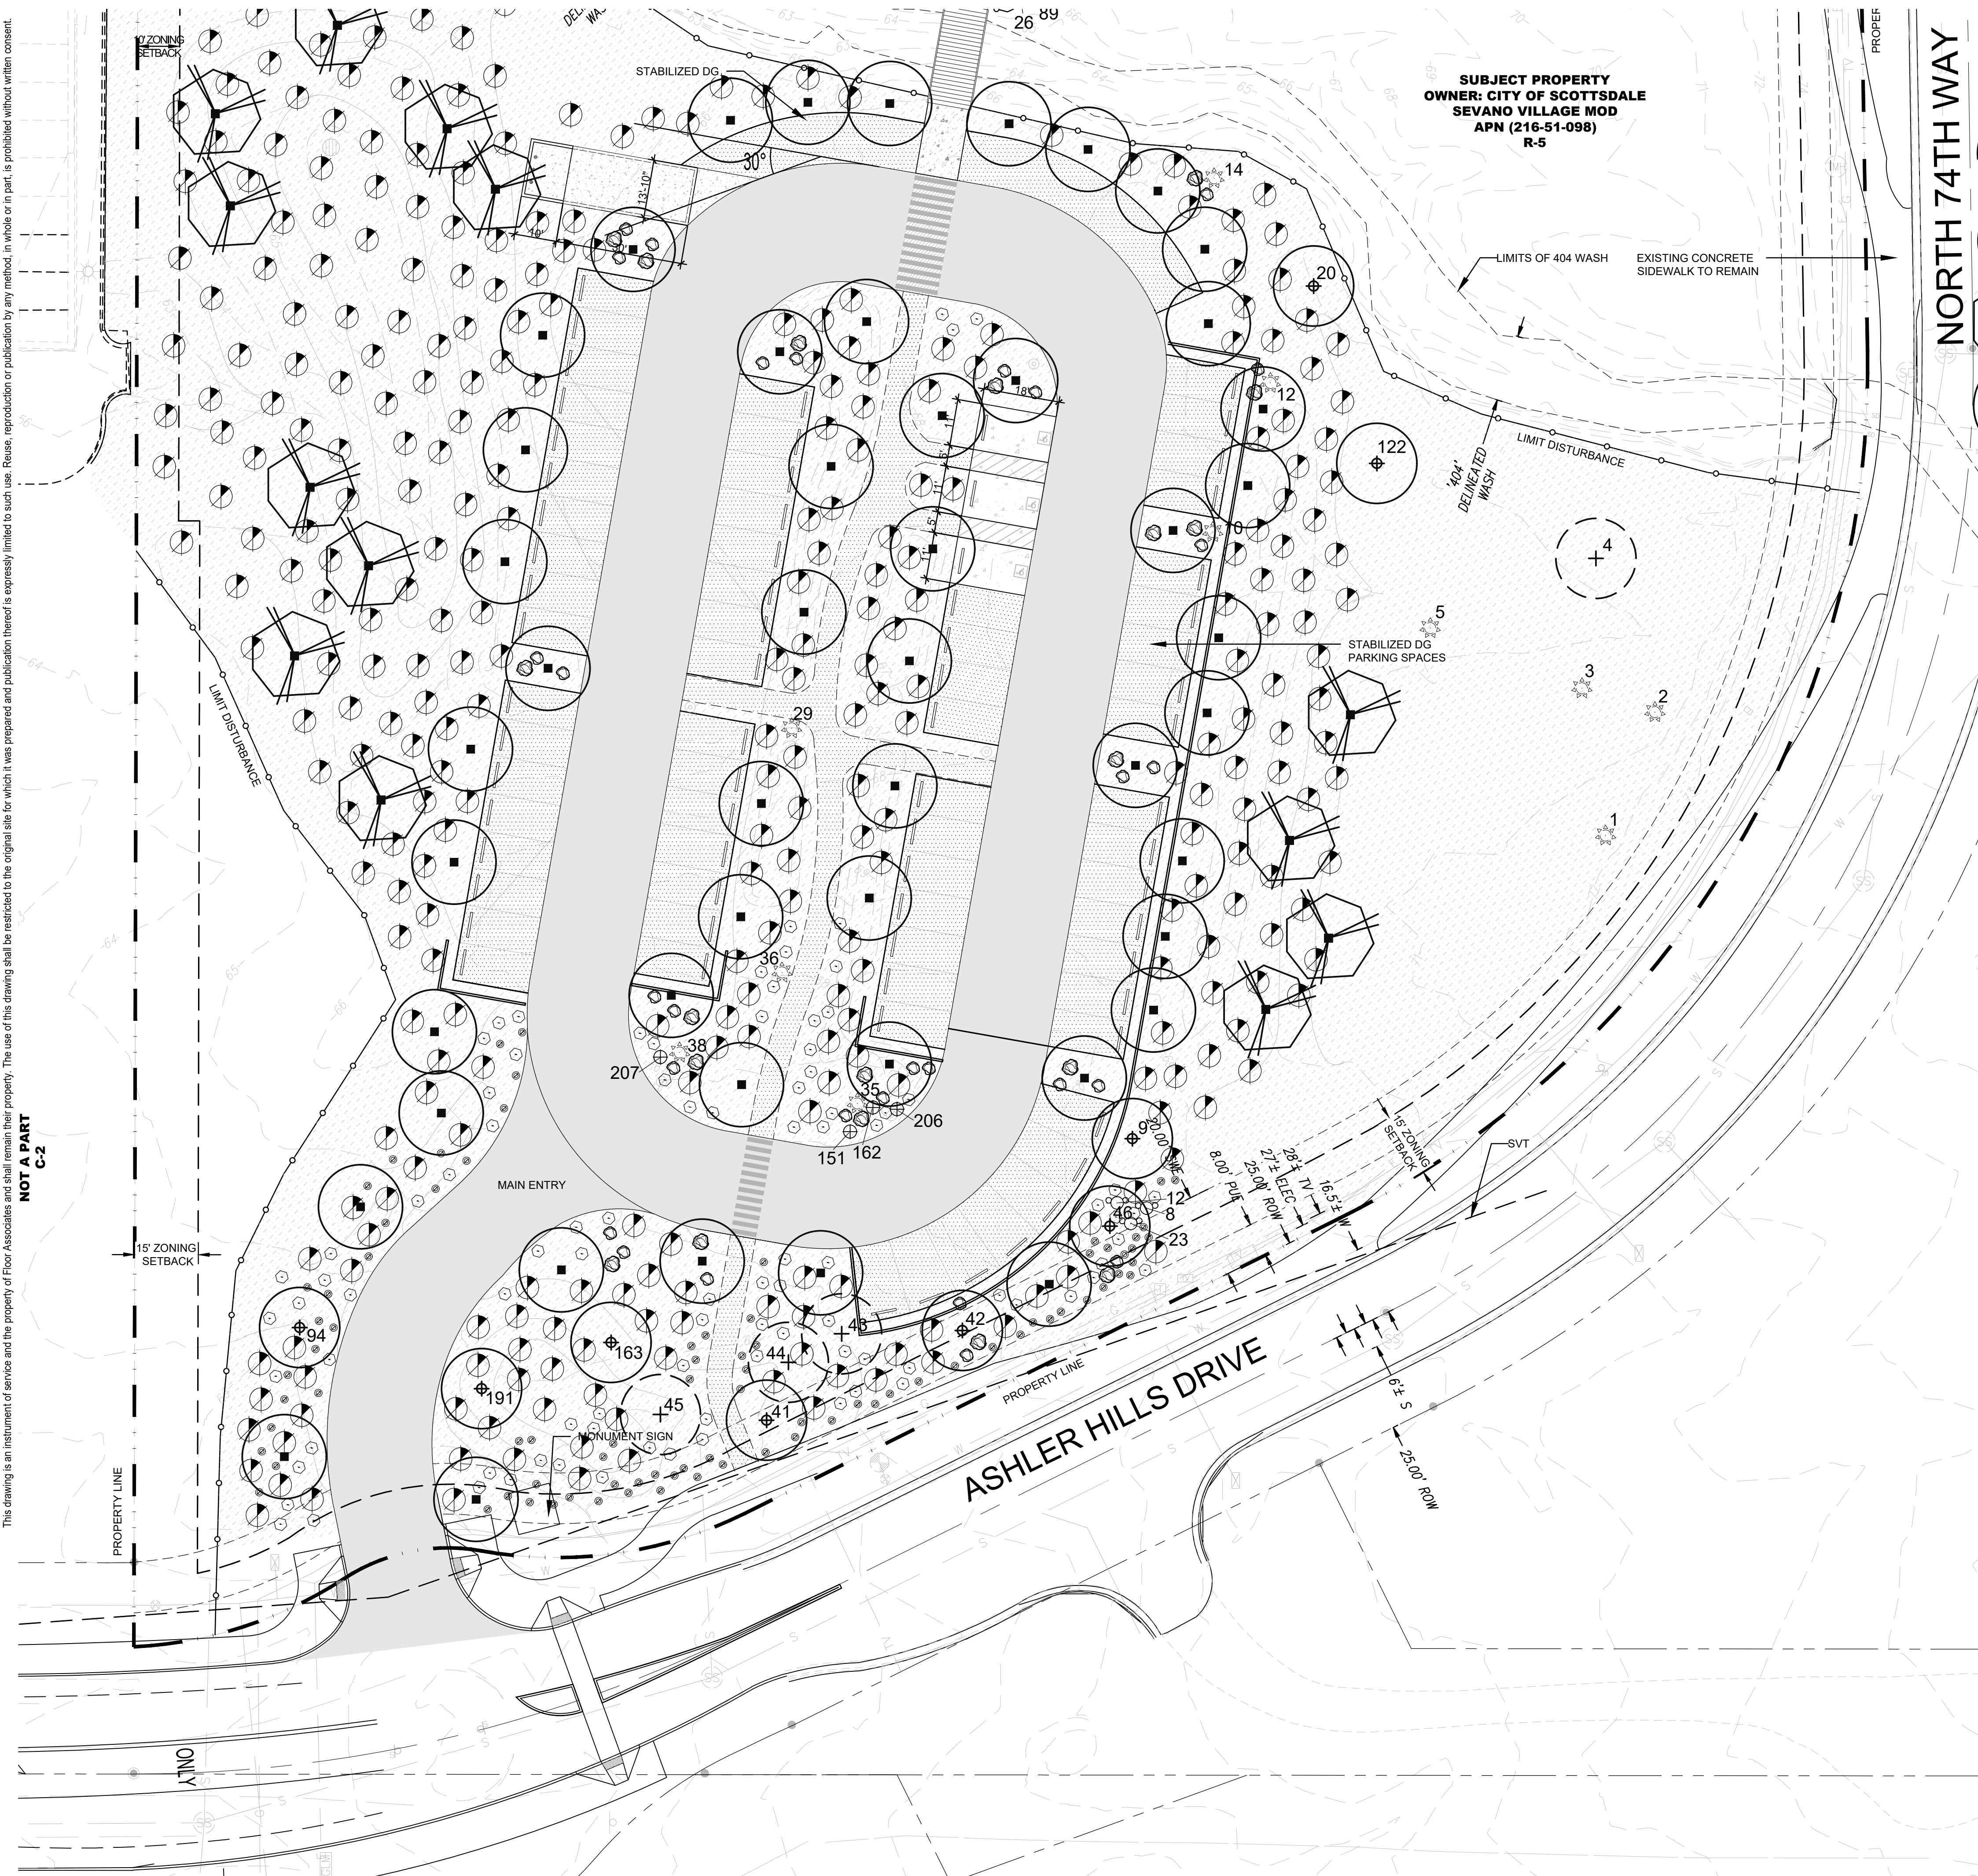

SUBJECT PROPERTY
OWNER: CITY OF SCOTTSDALE
SEVANO VILLAGE MOD
APN (216-51-098)
R-5

PLANT LEGEND

SYM.	BOTANICAL NAME COMMON NAME	SIZE	MIN. CAL HT X W	QTY.
TREES				
+	EXISTING TREE	RIP		
XX	EXISTING TREE	SALVAGE		12
⊕	PARKINSONIA MICROPHYLLUM FOOTHILLS PALO VERDE	24" BOX MULTI	1.5" CAL MIN 5' H X 4' W	38
⊕	PROSOPIS VELUTINA NATIVE VELVET MESQUITE	24" BOX MULTI	1.5" CAL MIN 7' H X 6' W	140

SHRUBS				
⊙	AMBROSIA DELTOIDEA TRIANGLELEAF BURSAGE	1 GAL		83
⊙	ENCELIA FARINOSA BRITTLEBUSH	1 GAL		122
⊙	JUSTICIA CALIFORNICA CHUPAROSA	5 GAL		190
⊙	LARREA TRIDENTATA CREOSOTE BUSH	5 GAL		806
⊙	SIMMONDSIA CHINENSIS JOJOBA	5 GAL		37

ACCENTS				
XX	EXISTING ACCENT	RIP		
*	BOUTELOUIA CURTIPENDULA SIDEOATS GRAMA	1 GAL		124
XX	CARNEGIEA GIGANTEA SAGUARO	SALVAGE		9
⊙	CARNEGIEA GIGANTEA SAGUARO	VARIES		19
XX	FEROCACTUS WISLIZENI BARREL CACTUS	24" BOX		24
XX	FOUQUIERIA SPLENDENS OCOTILLO	SALVAGE		5
XX	FOUQUIERIA SPLENDENS OCOTILLO	24" BOX		24

GENERAL NOTE:
THORNY TREES, SHRUBS AND CACTI SHALL BE PLANTED SO THAT THEIR MATURE SIZE/CANOPY WILL BE AT LEAST 4' AWAY FROM ANY WALKWAYS OR PARKING AREA CURBING (DSPM SECTION 2-1.1001.13)

■	TURF MIDIRON SOD			12,000 SF
---	---------------------	--	--	-----------

■	REVEGETATION MIX			LBS/ACRE
	AMBROSIA DELTOIDEA (BURSAGE)			0.75
	BAILEYA MULTRADIATA (DESERT MARIGOLD)			0.25
	CALLIANDRA ERIOPHYLLA (FAIRY DUSTER)			0.75
	CYLINDROPUNTIA BEGLOVII (TEDDY BEAR CHOLLA)			0.25
	CYLINDROPUNTIA FULGIDA (CHAIN FRUIT CHOLLA)			0.25
	CYLINDROPUNTIA VERSICOLOR (STAGHORN CHOLLA)			0.25
	ENCELIA FARINOSA (BRITTLEBUSH)			1.00
	ERICAMERIA LARICIFOLIA (TURPENTINE BUSH)			0.75
	ERIGONUM FASCICULATUM VAR POLIFOLIUM (BUCKWHEAT)			0.50
	GUTIERREZIA SAROTHRAE (SNAKEWEED)			0.50
	LARREA TRIDENTATA (CREOSOTE)			0.25
	LUPINUS ARIZONICUS (DESERT LUPINE)			1.00
	ORTHOCARPUS PURPURASCENS (OWL'S CLOVER)			0.50
	PSILOSTROPHES COOPERI (PAPER FLOWER)			0.50
	SENNA COVESII (DESERT SENNA)			0.25
	SIMMONDSIA CHINENSIS (JOJOBA)			1.00
	SPHAERALCEA AMBIGUA (GLOBEMALLOW)			0.25
	VIGUIERA DELTOIDEA (GOLDENEYE)			0.50

NOTE:
HAND BROADCAST / DRY SCATTER SEED MIX IN ALL AREAS DISTURBED BY CONSTRUCTION UNLESS OTHERWISE NOTED

INERT TOPDRESS MATERIAL
NATIVE DESERT PAVEMENT SALVAGED FROM SITE AND/OR DECOMPOSED GRANITE TO MATCH SIZE & COLOR TO BE SCATTERED IN ALL DISTURBED AREAS TO MATCH EXISTING DENSITIES. LA TO REVIEW 5' X 5' SAMPLE FOR APPROVAL BEFORE INSTALLATION

BOULDERS
NATIVE GRANITE BOULDERS SALVAGED FROM SITE AND/OR SURFACE SELECT BOULDERS TO MATCH EXISTING. SIZES PER PLAN; BOULDER LOCATIONS SHALL BE FIELD VERIFIED BY LA

FLOOR
associates

1425 N. First Street
Second Floor
Phoenix, AZ 85004

602.462.1425 P
602.462.1427 F

OWNER
CITY OF SCOTTSDALE
CONTACT: BRAD WALLDORF, PE
PHONE: 480.312.7790

CONSULTANTS
CONSULTANTS FIELD
CONSULTANT
ADDRESS 1

CERTIFICATION

EXPIRES: 3/31/23

ASHLER HILLS PARK
ASHLER HILLS DRIVE & NORTH 74TH WAY
SCOTTSDALE, ARIZONA

PROJECT NO.	20027
DRAWN BY	FA TEAM
CHECKED BY	CB


SUBMITTAL	
NO. DATE	ISSUED FOR
1 11.05.21	MUNICIPAL USE MASTER SITE PLAN
2 04.08.22	MUNICIPAL USE MASTER SITE PLAN

ISSUED FOR
**MUNICIPAL USE
MASTER SITE PLAN**

**LANDSCAPE PLAN
ENLARGEMENT**


L101

SHEET 02 OF 06

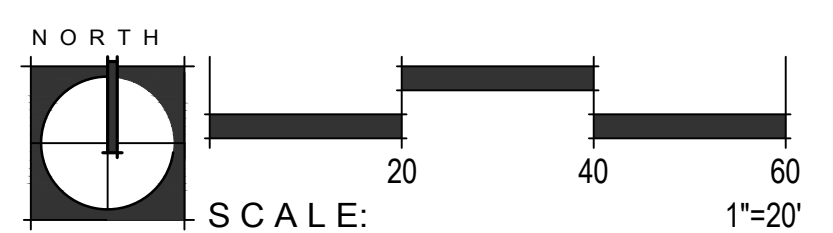

PROJECT #: 960 PA: 2020 KEY CODE: 22N53

This drawing is an instrument of service and the property of Floor Associates and shall remain their property. The use of this drawing shall be restricted to the original site for which it was prepared and publication thereof is expressly limited to such use. Reuse, reproduction or publication by any method, in whole or in part, is prohibited without written consent.

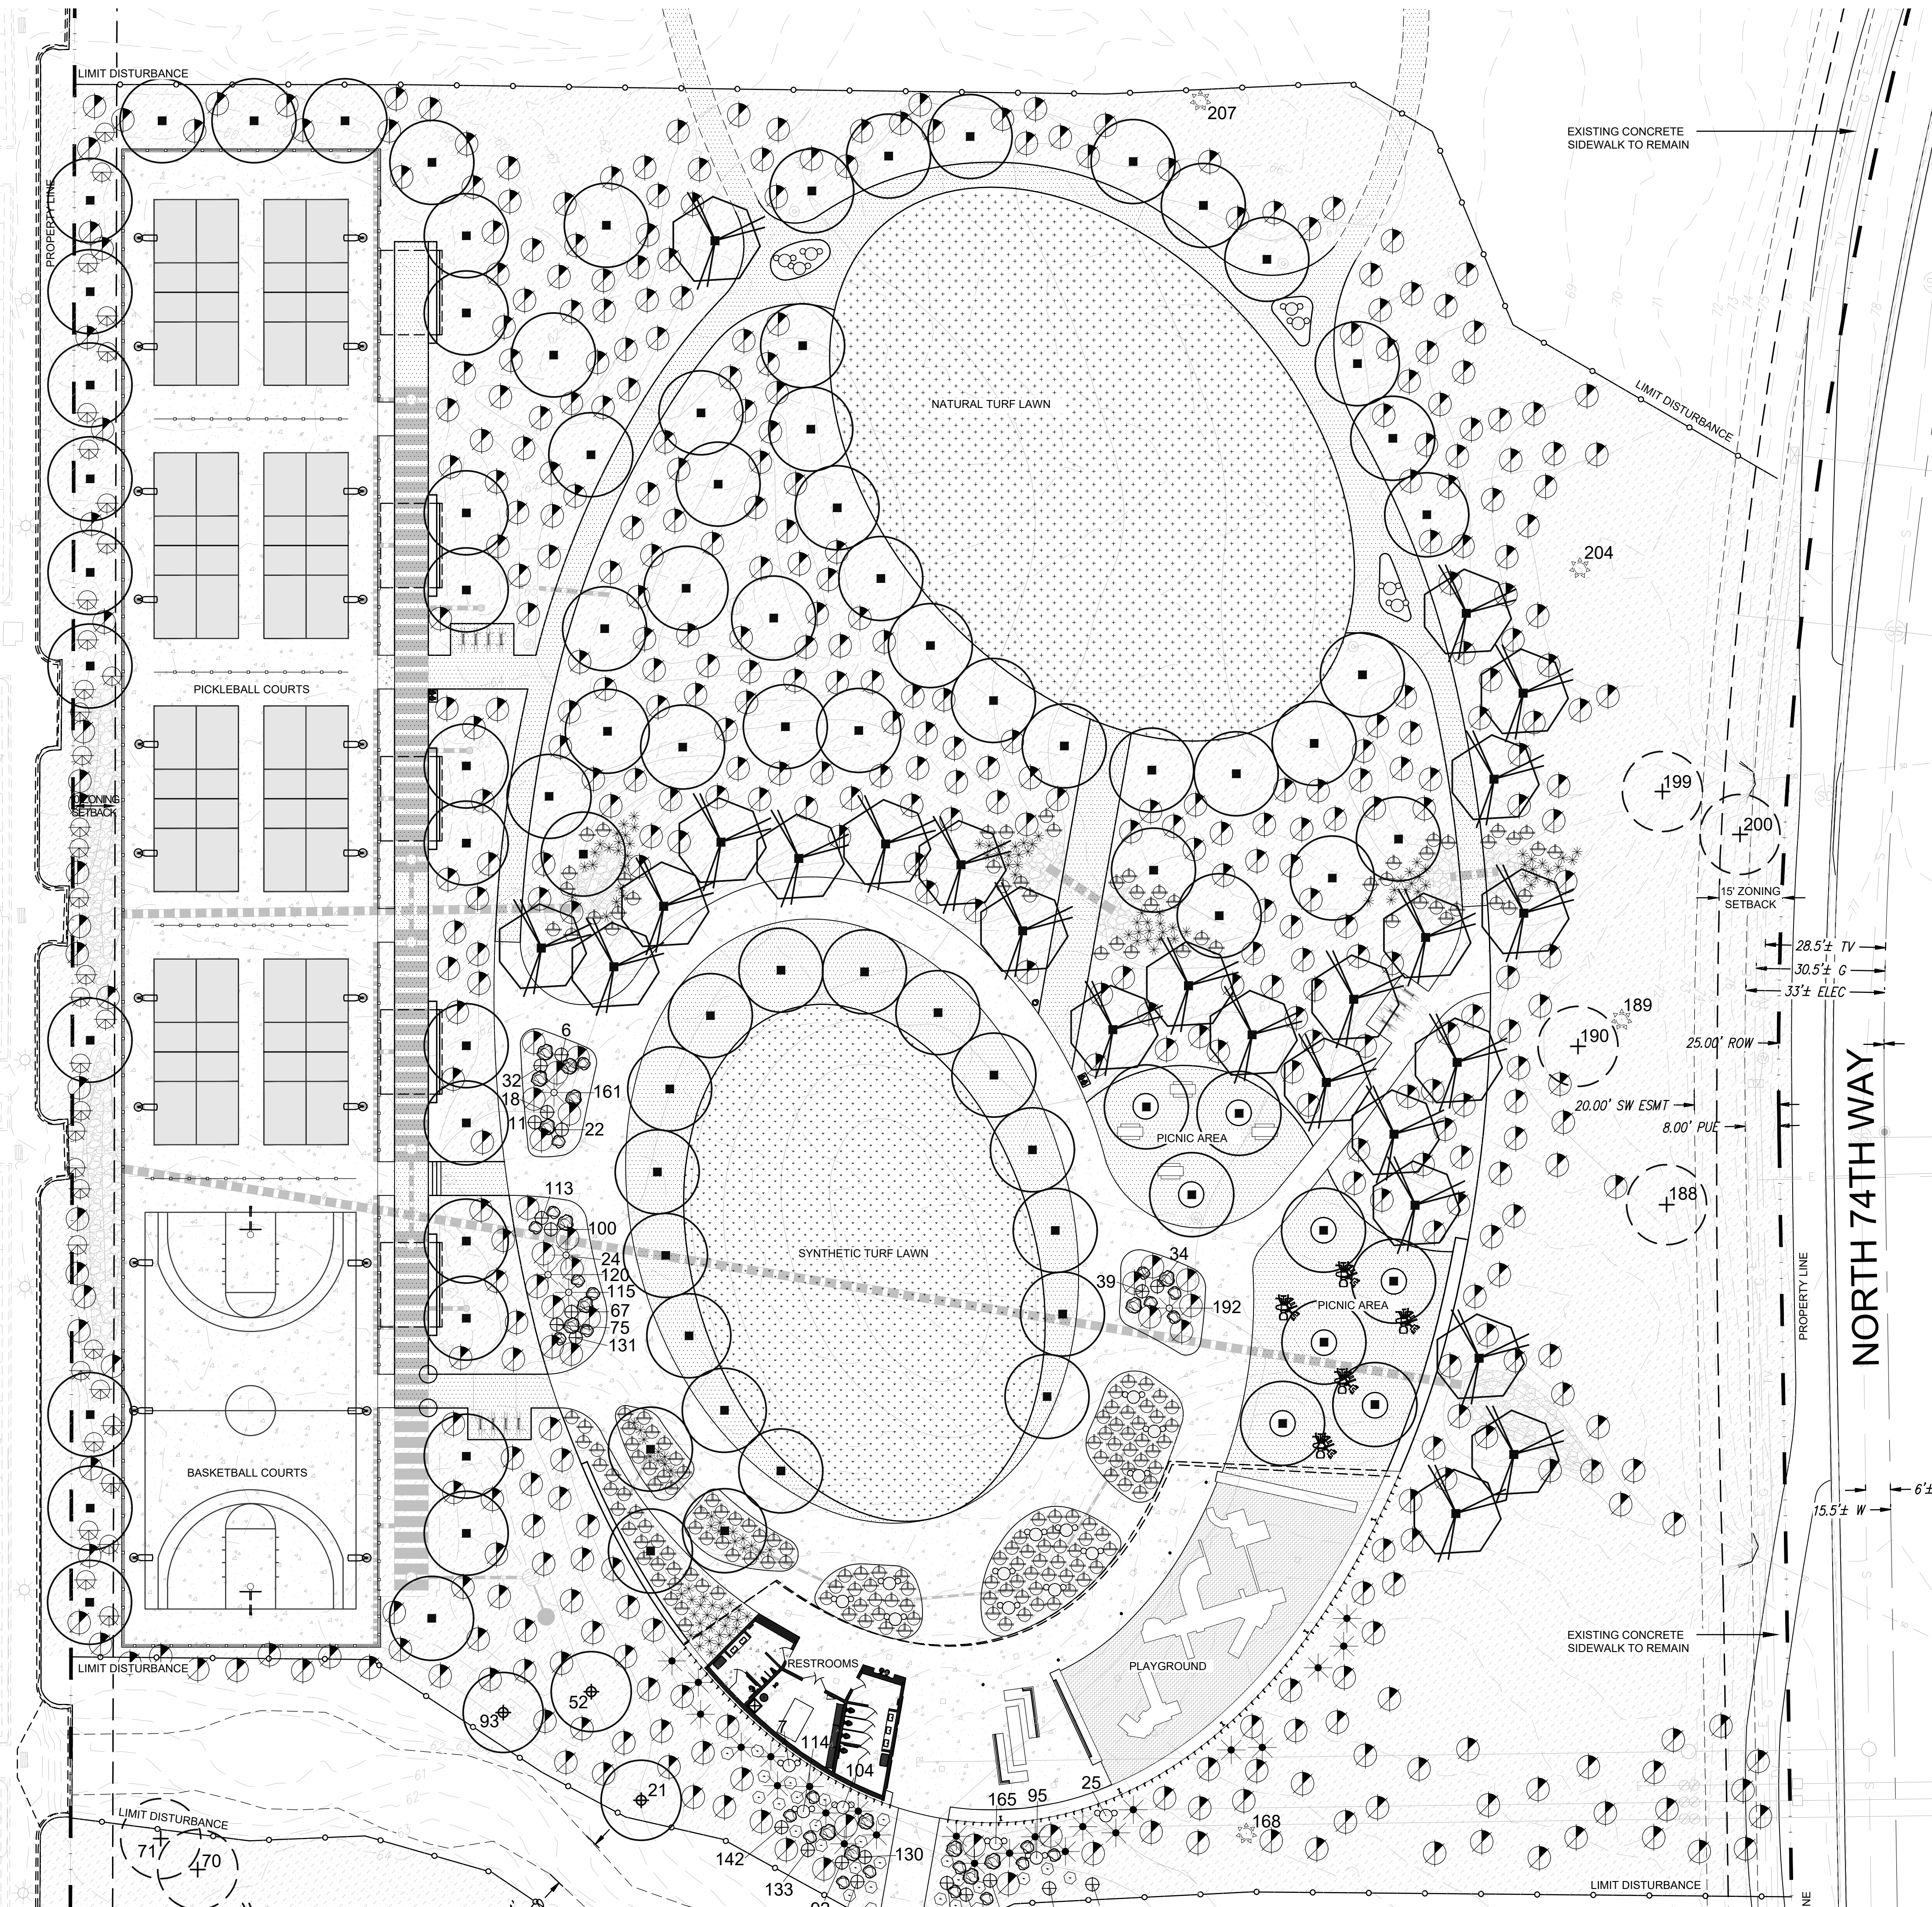

PLANT LEGEND

SYM.	BOTANICAL NAME COMMON NAME	SIZE	MIN. CAL HT X W	QTY.
XX	TREES			
+	EXISTING TREE	RIP		
⊕	EXISTING TREE	SALVAGE		12
⊕	PARKINSONIA MICROPHYLLUM FOOTHILLS PALO VERDE	24" BOX MULTI	1.5" CAL MIN 5' H X 4' W	38
⊕	PROSOPIS VELUTINA NATIVE VELVET MESQUITE	24" BOX MULTI	1.5" CAL MIN 7' H X 6' W	140
⊕	SHRUBS			
⊕	AMBROSIA DELTOIDEA TRIANGLELEAF BURSAGE	1 GAL		83
⊕	ENCELIA FARINOSA BRITTLEBUSH	1 GAL		122
⊕	JUSTICIA CALIFORNICA CHUPAROSA	5 GAL		190
⊕	LARREA TRIDENTATA CREOSOTE BUSH	5 GAL		806
⊕	SIMMONDSIA CHINENSIS JOJOBA	5 GAL		37
XX	ACCENTS			
XX	EXISTING ACCENT	RIP		
XX	BOUTELLOUA CURTIPENDULA SIDEOTS GRAMA	1 GAL		124
XX	CARNEGIEA GIGANTEA SAGUARO	SALVAGE		9
XX	CARNEGIEA GIGANTEA SAGUARO	VARIES		19
XX	FEROCACTUS WISLIZENI BARREL CACTUS	24" BOX		24
XX	FOUQUIERIA SPLENDENS OCOTILLO	SALVAGE		5
XX	FOUQUIERIA SPLENDENS OCOTILLO	24" BOX		24

GENERAL NOTE:
THORNY TREES, SHRUBS AND CACTI SHALL BE PLANTED SO THAT THEIR MATURE SIZE/CANOPY WILL BE AT LEAST 4' AWAY FROM ANY WALKWAYS OR PARKING AREA CURBING (DSPM SECTION 2-1.1001.13)

⊕	TURF			
⊕	MIDIRON SOD			12,000 SF
⊕	REVEGETATION MIX			LBS/ACRE
⊕	AMBROSIA DELTOIDEA (BURSAGE)			0.75
⊕	BAILEYA MULTIRADIATA (DESERT MARIGOLD)			0.25
⊕	CALLIANDRA ERIOPHYLLA (FAIRY DUSTER)			0.75
⊕	CYLINDROPUNTIA BEGELOVII (TEDDY BEAR CHOLLA)			0.25
⊕	CYLINDROPUNTIA FULGIDA (CHAIN FRUIT CHOLLA)			0.25
⊕	CYLINDROPUNTIA VERSICOLOR (STAGHORN CHOLLA)			0.25
⊕	ENCELIA FARINOSA (BRITTLEBUSH)			1.00
⊕	ERICAMERIA LARICIFOLIA (TURPENTINE BUSH)			0.75
⊕	ERIOGONUM FASCICULATUM VAR POLIFOLIUM (BUCKWHEAT)			0.50
⊕	GUTIERREZIA SAROTHRAE (SNAKEWEED)			0.50
⊕	LARREA TRIDENTATA (CREOSOTE)			0.25
⊕	LUPINUS ARIZONICUS (DESERT LUPINE)			1.00
⊕	ORTHOCARPIUS PURPURASCENS (OWL'S CLOVER)			0.50
⊕	PSILLOSTROPHE COOPERI (PAPER FLOWER)			0.50
⊕	SENNA COVESII (DESERT SENNA)			0.25
⊕	SIMMONDSIA CHINENSIS (JOJOBA)			1.00
⊕	SPHAERALCEA AMBIGUA (GLOBEMALLOW)			0.25
⊕	VIGUIERA DELTOIDEA (GOLDENEYE)			0.50

NOTE:
HAND BROADCAST / DRY SCATTER SEED MIX IN ALL AREAS DISTURBED BY CONSTRUCTION UNLESS OTHERWISE NOTED

INERT TOPDRESS MATERIAL
NATIVE DESERT PAVEMENT SALVAGED FROM SITE AND/OR DECOMPOSED GRANITE TO MATCH SIZE & COLOR TO BE SCATTERED IN ALL DISTURBED AREAS TO MATCH EXISTING DENSITIES - LA TO REVIEW 5' X 5' SAMPLE FOR APPROVAL BEFORE INSTALLATION

BOULDERS
NATIVE GRANITE BOULDERS SALVAGED FROM SITE AND/OR SURFACE SELECT BOULDERS TO MATCH EXISTING; SIZES PER PLAN; BOULDER LOCATIONS SHALL BE FIELD VERIFIED BY LA


1425 N. First Street
Second Floor
Phoenix, AZ 85004

602.462.1425 P
602.462.1427 F

OWNER
CITY OF SCOTTSDALE
CONTACT: BRAD WALLDORF, PE
PHONE: 480.312.7790

CONSULTANTS
CONSULTANTS FIELD
CONSULTANT
ADDRESS 1

CERTIFICATION

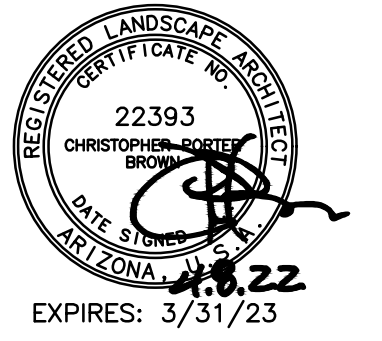

ASHLER HILLS PARK
ASHLER HILLS DRIVE & NORTH 74TH WAY
SCOTTSDALE, ARIZONA

PROJECT NO. 20027
DRAWN BY FA TEAM
CHECKED BY CB


SUBMITTAL
NO. DATE ISSUED FOR
1 11.05.21 MUNICIPAL USE MASTER
SITE PLAN
2 04.08.22 MUNICIPAL USE MASTER
SITE PLAN

ISSUED FOR
**MUNICIPAL USE
MASTER SITE PLAN**

**LANDSCAPE PLAN
ENLARGEMENT**

L102

SHEET 03 OF 06

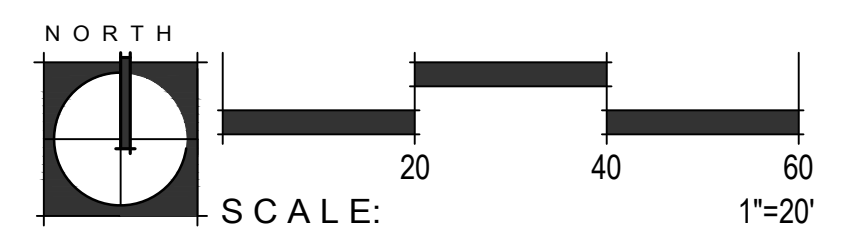

This drawing is an instrument of service and the property of Floor Associates and shall remain their property. The use of this drawing shall be restricted to the original site for which it was prepared and publication thereof is expressly limited to such use. Reuse, reproduction or publication by any method, in whole or in part, is prohibited without written consent.



SUBJECT PROPERTY
OWNER: CITY OF SCOTTSDALE
SEVANO VILLAGE MOD
APN (216-51-098)
R-5

PLANT LEGEND

SYM.	BOTANICAL NAME COMMON NAME	SIZE	MIN. CAL HT X W	QTY.
TREES				
XX	EXISTING TREE	RIP		
XX	EXISTING TREE	SALVAGE		12
XX	PARKINSONIA MICROPHYLLUM FOOTHILLS PALO VERDE	24" BOX MULTI	1.5" CAL MIN 5' H X 4' W	38
XX	PROSOPIS VELITINA NATIVE VELVET MESQUITE	24" BOX MULTI	1.5" CAL MIN 7' H X 6' W	140
SHRUBS				
XX	AMBROSIA DELTOIDEA TRIANGLELEAF BURSAGE	1 GAL		83
XX	ENCELIA FARINOSA BRITTLEBUSH	1 GAL		122
XX	JUSTICIA CALIFORNICA CHUPAROSA	5 GAL		190
XX	LARREA TRIDENTATA CREOSOTE BUSH	5 GAL		806
XX	SIMMONDSIA CHINENSIS JOJOBA	5 GAL		37
ACCENTS				
XX	EXISTING ACCENT	RIP		
XX	BOUTELOUA CURTIPENDULA SIDE-OATS GRAMA	1 GAL		124
XX	CARNEGIEA GIGANTEA SAGUARO	SALVAGE		9
XX	CARNEGIEA GIGANTEA SAGUARO	VARIES		19
XX	FEROCACTUS WISLIZENI BARREL CACTUS	24" BOX		24
XX	FOUQUIERIA SPLENDENS OCOTILLO	SALVAGE		5
XX	FOUQUIERIA SPLENDENS OCOTILLO	24" BOX		24

GENERAL NOTE:
 THORNY TREES, SHRUBS AND CACTI SHALL BE PLANTED SO THAT THEIR MATURE SIZE/CANOPY WILL BE AT LEAST 4' AWAY FROM ANY WALKWAYS OR PARKING AREA CURBING (DSPM SECTION 2-1.1001.13)

TURF	QTY.
MIDIRON SOD	12,000 SF

REVEGETATION MIX	LBS/ACRE
AMBROSIA DELTOIDEA (BURSAGE)	0.75
BAILEYA MULTIRADIATA (DESERT MARIGOLD)	0.25
CALLIANDRA ERIOPHYLLA (FAIRY DUSTER)	0.75
CYLINDROPUNTIA BEGEOLOVII (TEDDY BEAR CHOLLA)	0.25
CYLINDROPUNTIA FULGIDA (CHAIN FRUIT CHOLLA)	0.25
CYLINDROPUNTIA VERSICOLOR (STAGHORN CHOLLA)	0.25
ENCELIA FARINOSA (BRITTLEBUSH)	1.00
ERICAMERIA LARICIFOLIA (TURPENTINE BUSH)	0.75
ERIOGONUM FASCICULATUM VAR POLIFOLIUM (BUCKWHEAT)	0.50
GUTIERREZIA SAROTHRAE (SNAKEWEED)	0.50
LARREA TRIDENTATA (CREOSOTE)	0.25
LUPINUS ARIZONICUS (DESERT LUPINE)	1.00
ORTHOCARPUS PURPURASCENS (OWL'S CLOVER)	0.50
PSILOSTROPHE COOPERI (PAPER FLOWER)	0.50
SENNA COVESII (DESERT SENNA)	0.25
SIMMONDSIA CHINENSIS (JOJOBA)	1.00
SPHAERALCEA AMBIGUA (GLOBEMALLOW)	0.25
VIGUIERA DELTOIDEA (GOLDENEYEW)	0.50

NOTE:
 HAND BROADCAST / DRY SCATTER SEED MIX IN ALL AREAS DISTURBED BY CONSTRUCTION UNLESS OTHERWISE NOTED

INERT TOPDRESS MATERIAL
 NATIVE DESERT PAVEMENT SALVAGED FROM SITE AND/OR DECOMPOSED GRANITE TO MATCH SIZE & COLOR TO BE SCATTERED IN ALL DISTURBED AREAS TO MATCH EXISTING DENSITIES - LA TO REVIEW 5' X 5' SAMPLE FOR APPROVAL BEFORE INSTALLATION

BOULDERS
 NATIVE GRANITE BOULDERS SALVAGED FROM SITE AND/OR SURFACE SELECT BOULDERS TO MATCH EXISTING SIZES PER PLAN; BOULDER LOCATIONS SHALL BE FIELD VERIFIED BY LA

FLOOR
 associates
 1425 N. First Street
 Second Floor
 Phoenix, AZ 85004
 602.462.1425 P
 602.462.1427 F

OWNER
 CITY OF SCOTTSDALE
 CONTACT: BRAD WALLDORF, PE
 PHONE: 480.312.7790

CONSULTANTS
 CONSULTANTS FIELD
 CONSULTANT
 ADDRESS 1

CERTIFICATION


ASHLER HILLS PARK
ASHLER HILLS DRIVE & NORTH 74TH WAY
SCOTTSDALE, ARIZONA

PROJECT NO.	20027
DRAWN BY	FA TEAM
CHECKED BY	CB

SUBMITTAL	
NO.	DATE
1	11.05.21
MUNICIPAL USE MASTER SITE PLAN	
2	04.08.22
MUNICIPAL USE MASTER SITE PLAN	


ISSUED FOR
MUNICIPAL USE MASTER SITE PLAN

LANDSCAPE PLAN ENLARGEMENT
L103

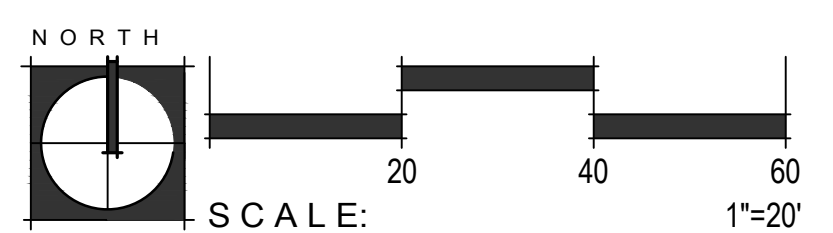

PROJECT #: 960 PA: 2020 KEY CODE: 22N53

This drawing is an instrument of service and the property of Floor Associates and shall remain their property. The use of this drawing shall be restricted to the original site for which it was prepared and publication thereof is expressly limited to such use. Reuse, reproduction or publication by any method, in whole or in part, is prohibited without written consent.

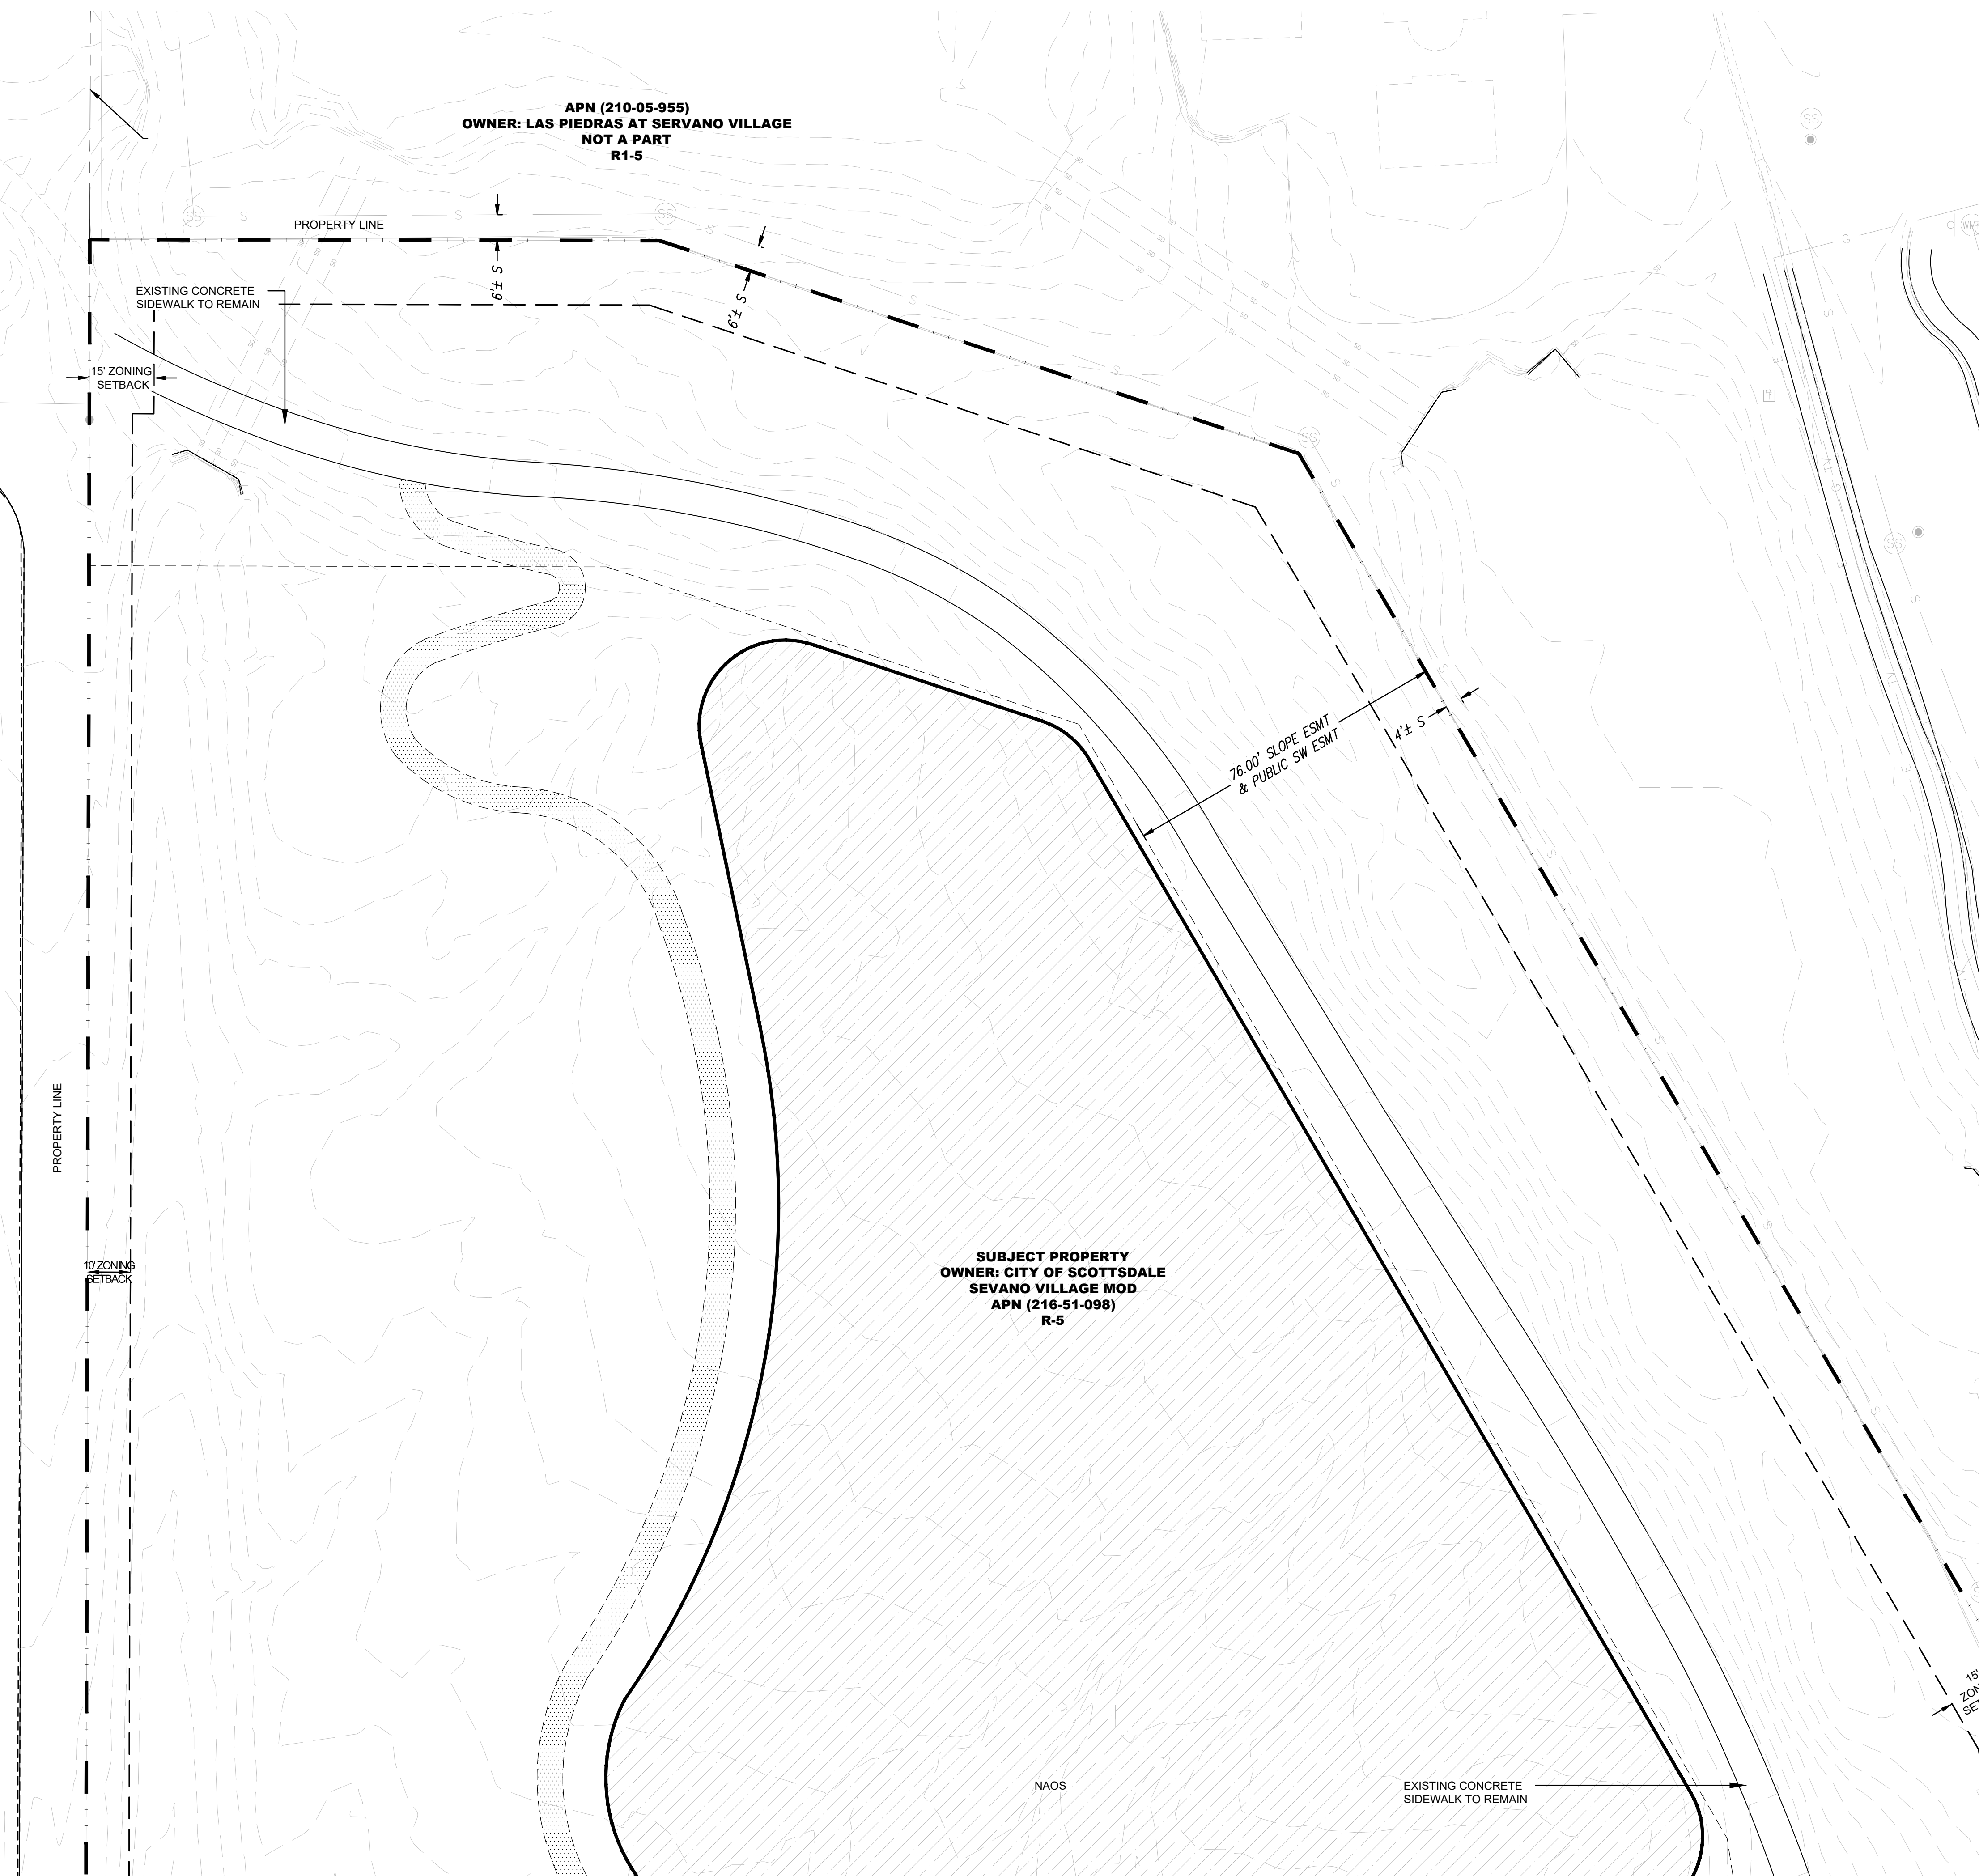

APN (210-05-955)
OWNER: LAS PIEDRAS AT SERVANO VILLAGE
NOT A PART
R1-5

SUBJECT PROPERTY
OWNER: CITY OF SCOTTSDALE
SEVANO VILLAGE MOD
APN (216-51-098)
R-5

PLANT LEGEND

SYM.	BOTANICAL NAME COMMON NAME	SIZE	MIN. CAL HT X W	QTY.
------	-------------------------------	------	--------------------	------

+	EXISTING TREE	RIP		
---	---------------	-----	--	--

⊕	EXISTING TREE	SALVAGE		12
---	---------------	---------	--	----

⊕	PARKINSONIA MICROPHYLLUM FOOTHILLS PALO VERDE	24" BOX MULTI	1.5" CAL MIN 5' H X 4' W	38
---	--	------------------	-----------------------------	----

■	PROSOPIS VELUTINA NATIVE VELVET MESQUITE	24" BOX MULTI	1.5" CAL MIN 7' H X 6' W	140
---	---	------------------	-----------------------------	-----

SHRUBS

⊗	AMBROSIA DELTOIDEA TRIANGLELEAF BURSAGE	1 GAL		83
⊕	ENCELIA FARINOSA BRITTLEBUSH	1 GAL		122
⊕	JUSTICIA CALIFORNICA CHUPAROSA	5 GAL		190
⊕	LARREA TRIDENTATA CREOSOTE BUSH	5 GAL		806
⊕	SIMMONDSIA CHINENSIS JOJOBA	5 GAL		37

ACCENTS

XX	EXISTING ACCENT	RIP		
⊗	BOUTELOUA CURTIPENDULA SIDEOTS GRAMA	1 GAL		124
XX	CARNEGIEA GIGANTEA SAGUARO	SALVAGE		9
⊕	CARNEGIEA GIGANTEA SAGUARO	VARIES		19
XX	FEROCACTUS WISLIZENI BARREL CACTUS	24" BOX		24
XX	FOUQUIERIA SPLENDENS OCOTILLO	SALVAGE		5
⊕	FOUQUIERIA SPLENDENS OCOTILLO	24" BOX		24

GENERAL NOTE:
THORNY TREES, SHRUBS AND CACTI SHALL BE PLANTED SO THAT THEIR MATURE SIZE/CANOPY WILL BE AT LEAST 4' AWAY FROM ANY WALKWAYS OR PARKING AREA CURBING (DSPM SECTION 2-1.1001.13)

TURF

⊕	MIDIRON SOD			12,000 SF
---	-------------	--	--	-----------

REVEGETATION MIX

AMBROSIA DELTOIDEA (BURSAGE)	0.75
BAILEYA MULTIRADIATA (DESERT MARIGOLD)	0.25
CALLIANDRA ERIOPHYLLA (FAIRY DUSTER)	0.75
CYLINDROPUNTIA BEGELOVII (TEDDY BEAR CHOLLA)	0.25
CYLINDROPUNTIA FULGIDA (CHAIN FRUIT CHOLLA)	0.25
CYLINDROPUNTIA VERSICOLOR (STAGHORN CHOLLA)	0.25
ENCELIA FARINOSA (BRITTLEBUSH)	1.00
ERICAMERIA LARICIFOLIA (TURPENTINE BUSH)	0.75
ERIOGONUM FASCICULATUM VAR POLIFOLIUM (BUCKWHEAT)	0.50
GUTIERREZIA SAROTHRAE (SNAKEWEED)	0.50
LARREA TRIDENTATA (CREOSOTE)	0.25
LUPINUS ARIZONICUS (DESERT LUPINE)	1.00
ORTHOCAERUS FURFURASCENS (OWL'S CLOVER)	0.50
PSILOSTROPHE COOPERI (PAPER FLOWER)	0.50
SENNA COVESII (DESERT SENNA)	0.25
SIMMONDSIA CHINENSIS (JOJOBA)	1.00
SPHAERALCEA AMBIGUA (GLOBEMALLOW)	0.25
VIGUIERA DELTOIDEA (GOLDENEYE)	0.50

NOTE:
HAND BROADCAST / DRY SCATTER SEED MIX IN ALL AREAS DISTURBED BY CONSTRUCTION UNLESS OTHERWISE NOTED

INERT TOPDRESS MATERIAL
NATIVE DESERT PAVEMENT SALVAGED FROM SITE AND/OR DECOMPOSED GRANITE TO MATCH SIZE & COLOR TO BE SCATTERED IN ALL DISTURBED AREAS TO MATCH EXISTING DENSITIES - LA TO REVIEW 5' X 5' SAMPLE FOR APPROVAL BEFORE INSTALLATION

BOULDERS
NATIVE GRANITE BOULDERS SALVAGED FROM SITE AND/OR SURFACE SELECT BOULDERS TO MATCH EXISTING SIZES PER PLAN; BOULDER LOCATIONS SHALL BE FIELD VERIFIED BY LA

FLOOR
a s s o c i a t e s

1425 N. First Street
Second Floor
Phoenix, AZ 85004

602.462.1425 P
602.462.1427 F

OWNER
CITY OF SCOTTSDALE
CONTACT: BRAD WALLDORF, PE
PHONE: 480.312.7790

CONSULTANTS
CONSULTANTS FIELD
CONSULTANT
ADDRESS 1

CERTIFICATION



ASHLER HILLS PARK
ASHLER HILLS DRIVE & NORTH 74TH WAY
SCOTTSDALE, ARIZONA

PROJECT NO. 20027
DRAWN BY FA TEAM
CHECKED BY CB


SUBMITTAL

NO.	DATE	ISSUED FOR
1	11.05.21	MUNICIPAL USE MASTER SITE PLAN
2	04.08.22	MUNICIPAL USE MASTER SITE PLAN

ISSUED FOR
**MUNICIPAL USE
MASTER SITE PLAN**



**LANDSCAPE PLAN
ENLARGEMENT
L104**

SHEET 05 OF 06

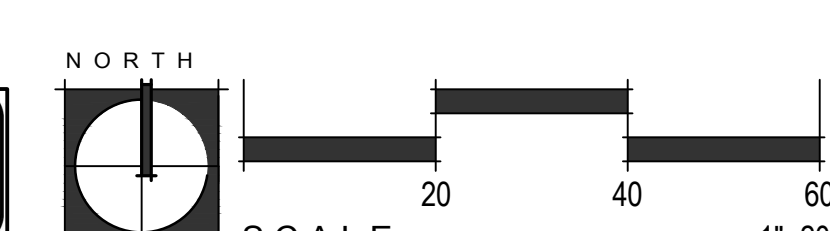

PROJECT #: 960 PA: 2020 KEY CODE: 22N53

This drawing is an instrument of service and the property of Floor Associates and shall remain their property. The use of this drawing shall be restricted to the original site for which it was prepared and publication thereof is expressly limited to such use. Reuse, reproduction or publication by any method, in whole or in part, is prohibited without written consent.

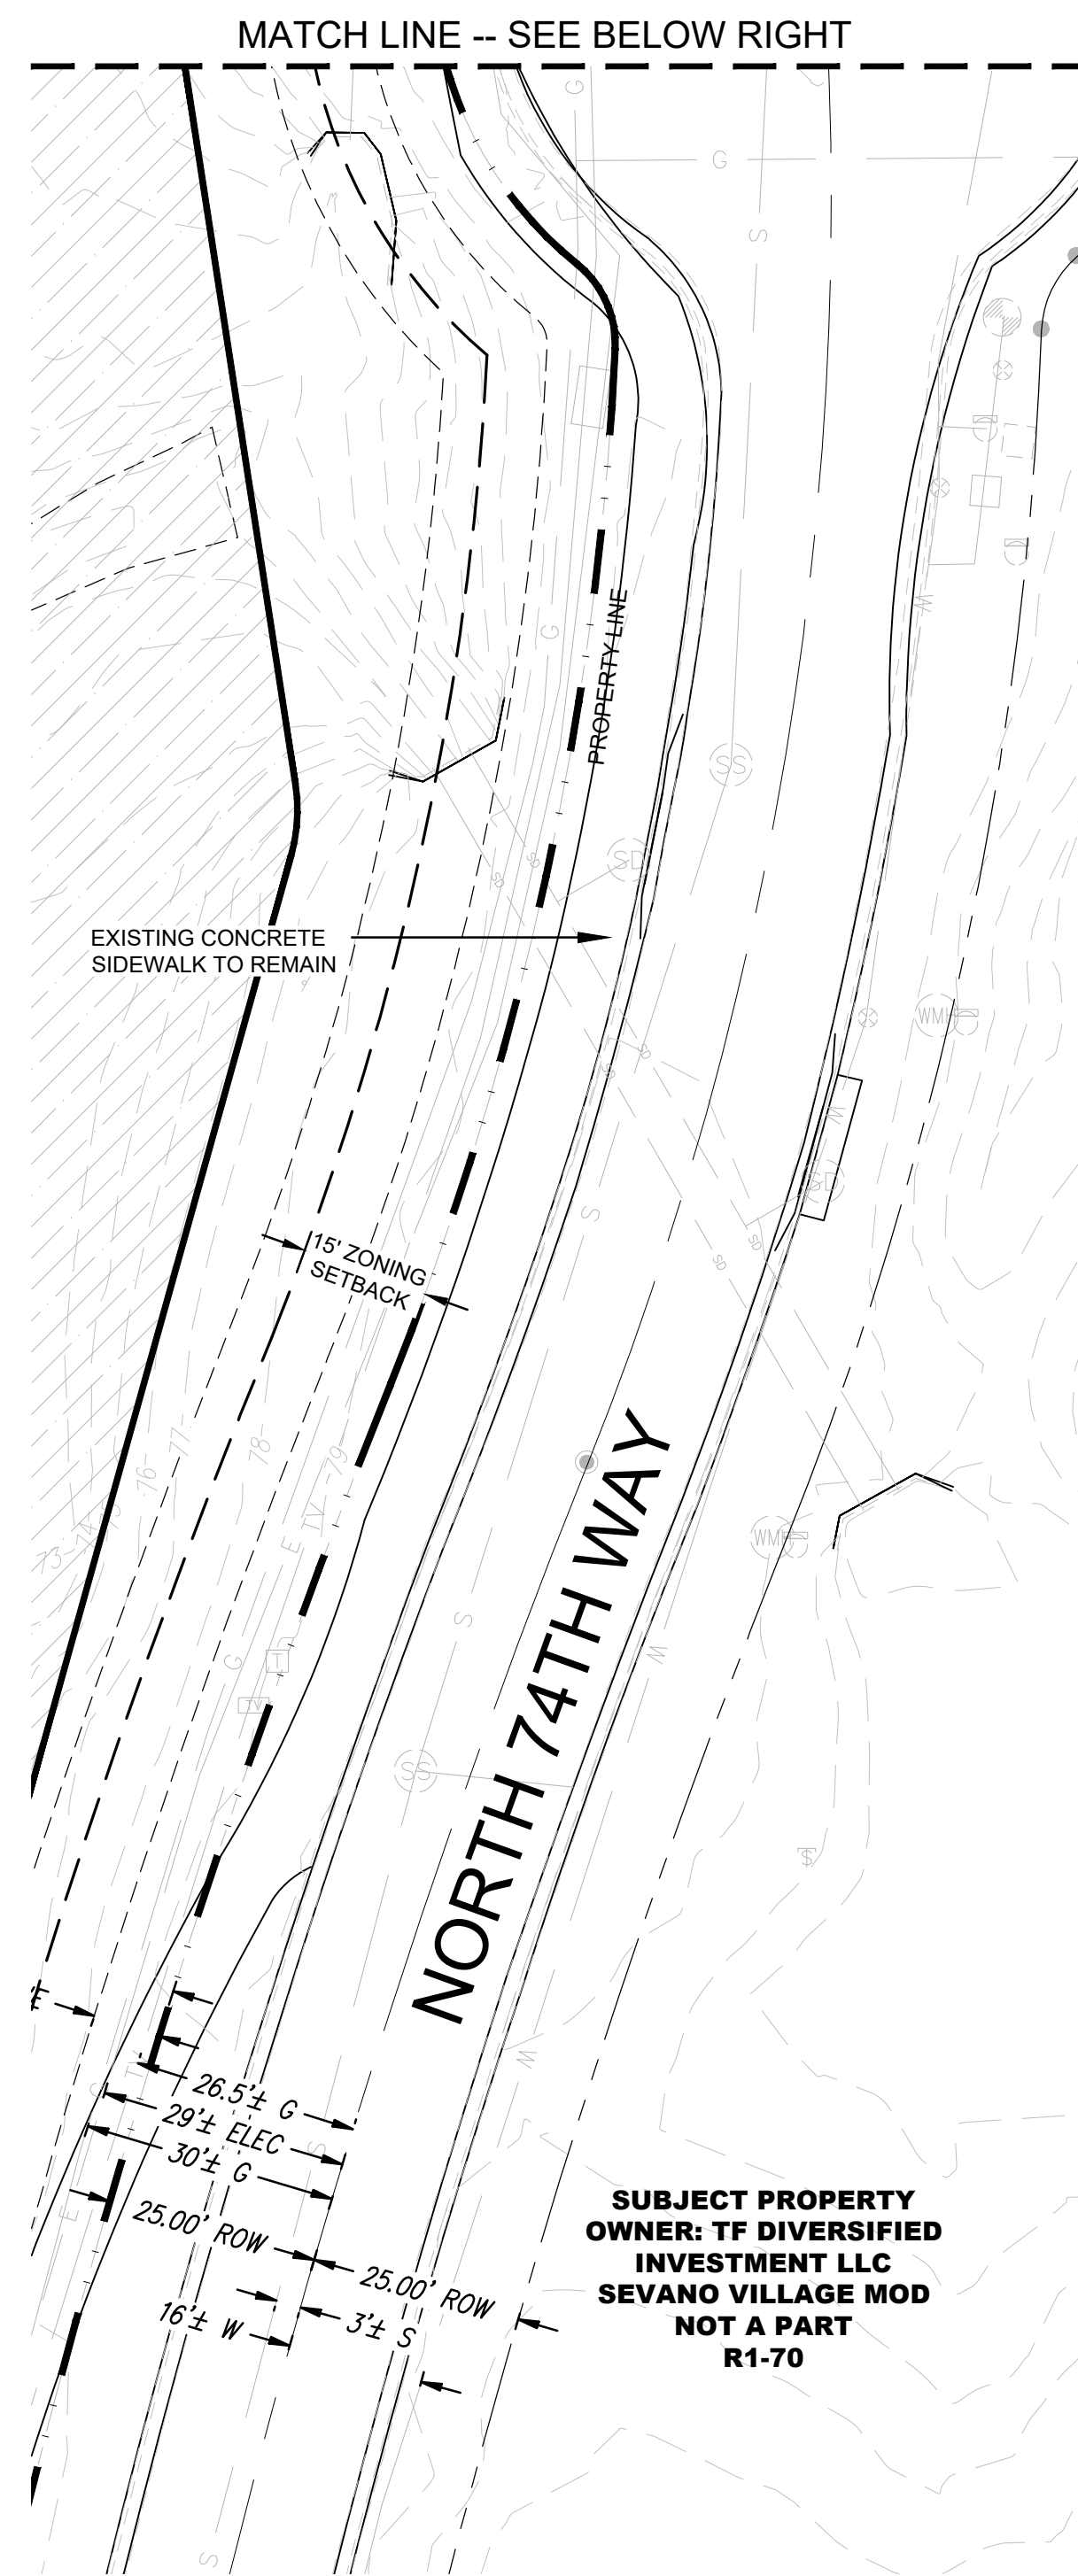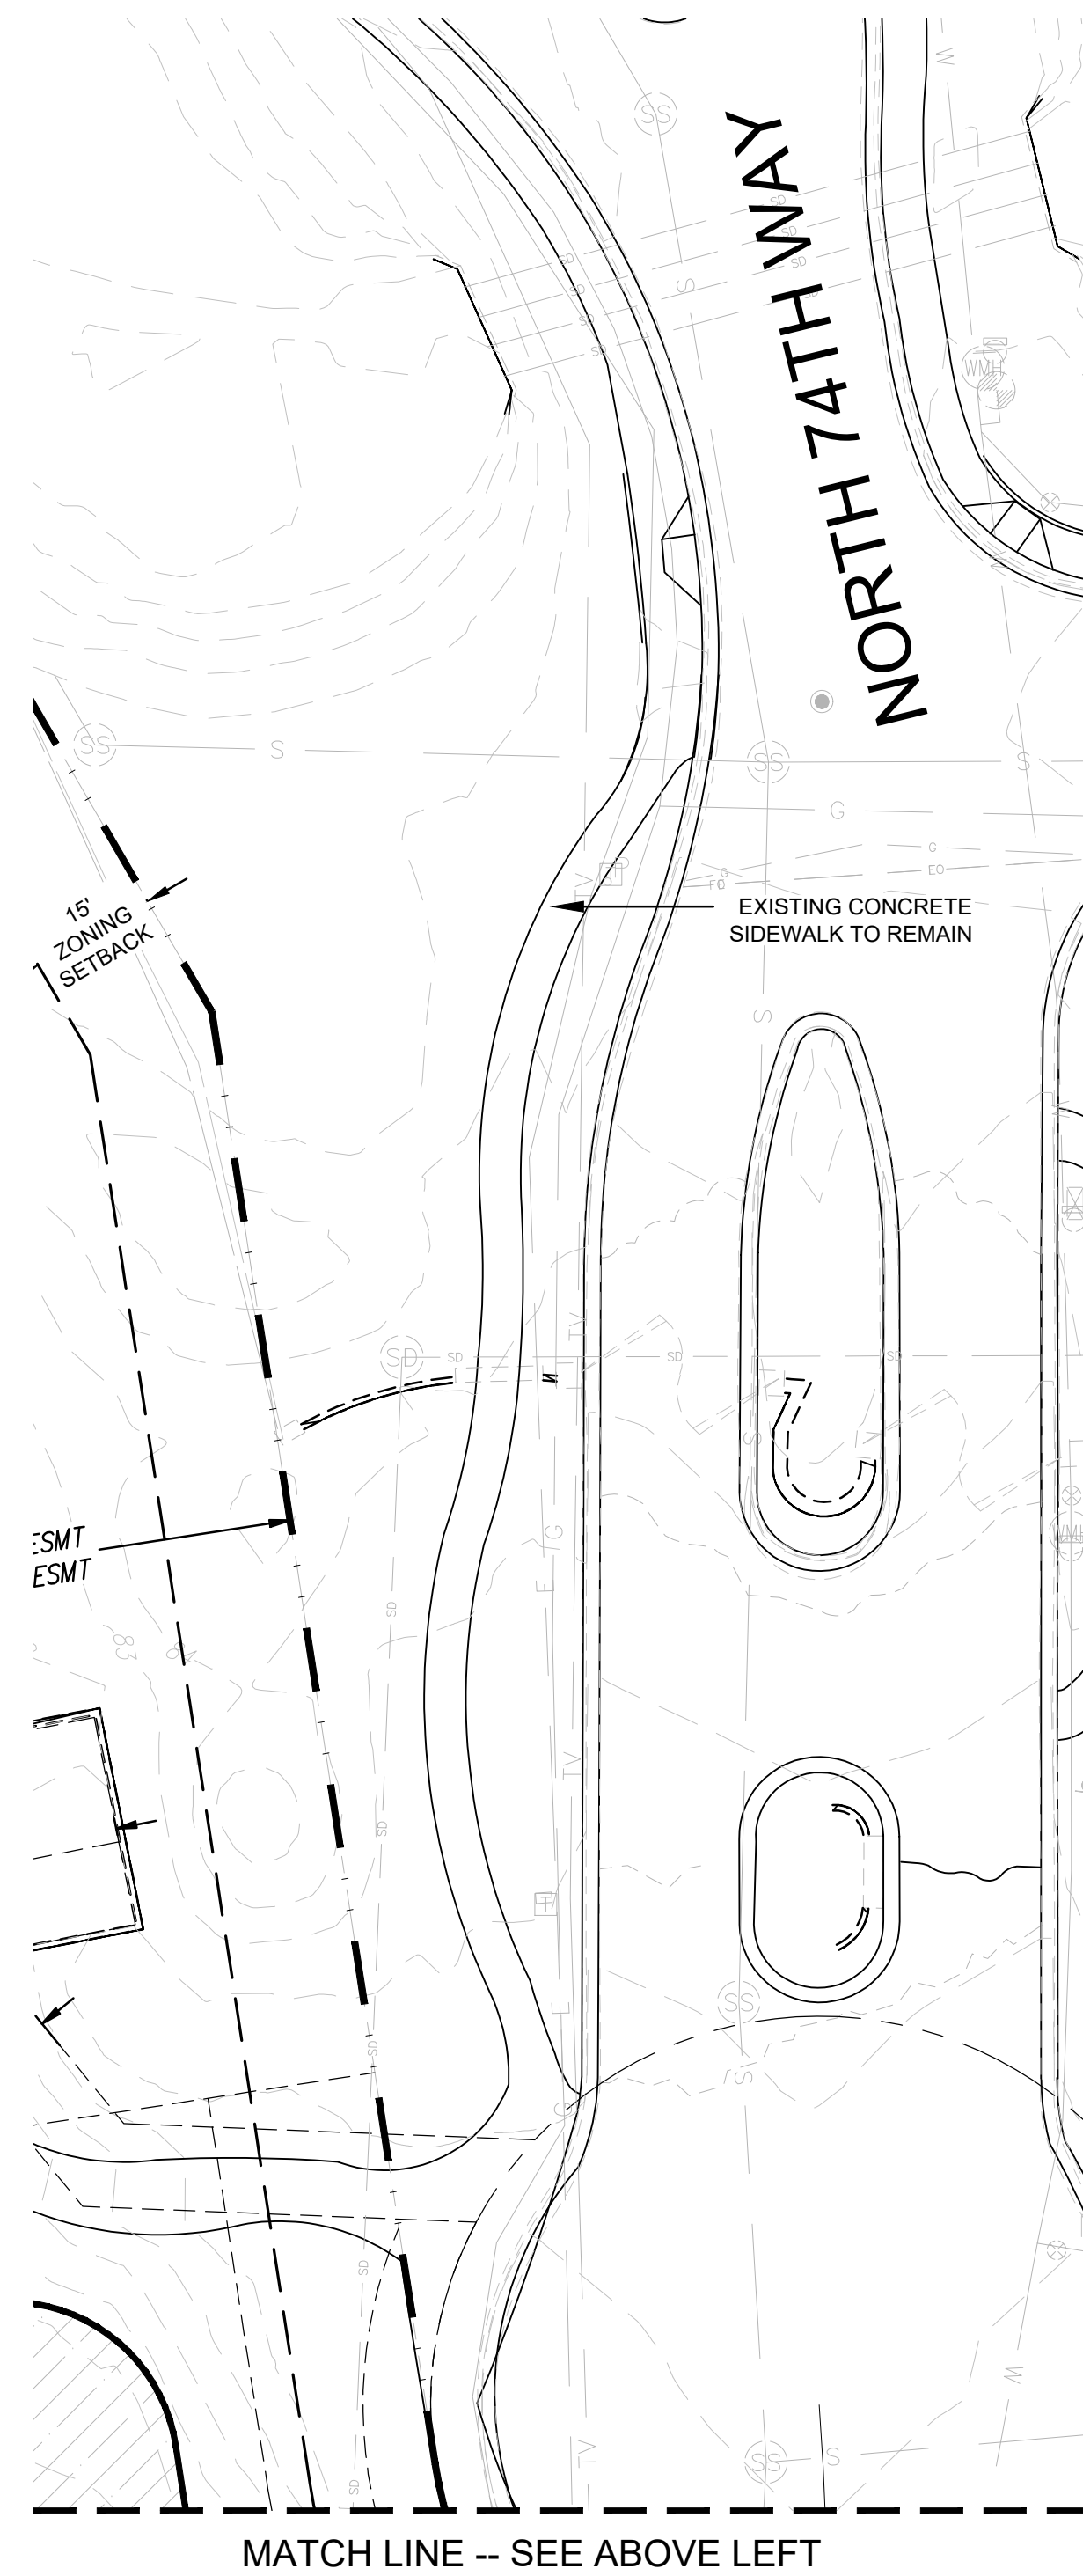

PLANT LEGEND

SYM.	BOTANICAL NAME COMMON NAME	SIZE	MIN. CAL HT X W	QTY.
------	-------------------------------	------	--------------------	------

TREES				
⊕ XX	EXISTING TREE	RIP		
⊕ XX	EXISTING TREE	SALVAGE		12
⊕ XX	PARKINSONIA MICROPHYLLUM FOOTHILLS PALO VERDE	24" BOX MULTI	1.5" CAL MIN 5' H X 4' W	38
⊕ XX	PROSOPIS VELUTINA NATIVE VELVET MESQUITE	24" BOX MULTI	1.5" CAL MIN 7' H X 6' W	140

SHRUBS				
⊕	AMBROSIA DELTOIDEA TRIANGLELEAF BURSAGE	1 GAL		83
⊕	ENCELIA FARINOSA BRITTLEBUSH	1 GAL		122
⊕	JUSTICIA CALIFORNICA CHUPAROSA	5 GAL		190
⊕	LARREA TRIDENTATA CREOSOTE BUSH	5 GAL		806
⊕	SIMMONDSIA CHINENSIS JOJOBA	5 GAL		37

ACCENTS				
XX	EXISTING ACCENT	RIP		
⊕	BOUTELOUA CURTIPENDULA SIDEOTS GRAMA	1 GAL		124
XX	CARNEGIEA GIGANTEA SAGUARO	SALVAGE		9
⊕	CARNEGIEA GIGANTEA SAGUARO	VARIES		19
XX	FEROCACTUS WISLIZENI BARREL CACTUS	24" BOX		24
XX	FOUQUIERIA SPLENDENS OCOTILLO	SALVAGE		5
⊕	FOUQUIERIA SPLENDENS OCOTILLO	24" BOX		24

GENERAL NOTE:
THORNY TREES, SHRUBS AND CACTI SHALL BE PLANTED SO THAT THEIR MATURE SIZE/CANOPY WILL BE AT LEAST 4' AWAY FROM ANY WALKWAYS OR PARKING AREA CURBING (DSPM SECTION 2-1.1001.13)

TURF		
⊕	MIDRON SOD	12,000 SF

REVEGETATION MIX		
⊕	AMBROSIA DELTOIDEA (BURSAGE)	0.75
⊕	BAILEYA MULTIRADIATA (DESERT MARIGOLD)	0.25
⊕	CALLIANDRA ERIOPHYLLA (FAIRY DUSTER)	0.75
⊕	CYLINDROPUNTIA BEGLOVII (TEDDY BEAR CHOLLA)	0.25
⊕	CYLINDROPUNTIA FULGIDA (CHAIN FRUIT CHOLLA)	0.25
⊕	CYLINDROPUNTIA VERSICOLOR (STAGHORN CHOLLA)	0.25
⊕	ENCELIA FARINOSA (BRITTLEBUSH)	1.00
⊕	ERICAMERIA LARICIFOLIA (TURPENTINE BUSH)	0.75
⊕	ERIOGONUM FASCICULATUM VAR POLIFOLIUM (BUCKWHEAT)	0.50
⊕	GUTIERREZIA SAROTHRAE (SNAKEWEED)	0.50
⊕	LARREA TRIDENTATA (CREOSOTE)	0.25
⊕	LUPINUS ARIZONICUS (DESERT LUPINE)	1.00
⊕	ORTHOCARPUS PURPURASCENS (OWL'S CLOVER)	0.50
⊕	PSILOSTROPHIS COOPERI (PAPER FLOWER)	0.50
⊕	SENNA COVESII (DESERT SENNA)	0.25
⊕	SIMMONDSIA CHINENSIS (JOJOBA)	1.00
⊕	SPHAERALCEA AMBIGUA (GLOBEMALLOW)	0.25
⊕	VIGUIERA DELTOIDEA (GOLDENEYE)	0.50

NOTE:
HAND BROADCAST / DRY SCATTER SEED MIX IN ALL AREAS DISTURBED BY CONSTRUCTION UNLESS OTHERWISE NOTED

INERT TOPDRESS MATERIAL
NATIVE DESERT PAVEMENT SALVAGED FROM SITE AND/OR DECOMPOSED GRANITE TO MATCH SIZE & COLOR TO BE SCATTERED IN ALL DISTURBED AREAS TO MATCH EXISTING DENSITIES; LA TO REVIEW 5' X 5' SAMPLE FOR APPROVAL BEFORE INSTALLATION

BOULDERS
NATIVE GRANITE BOULDERS SALVAGED FROM SITE AND/OR SURFACE SELECT BOULDERS TO MATCH EXISTING; SIZES PER PLAN; BOULDER LOCATIONS SHALL BE FIELD VERIFIED BY LA

FLOOR
a s s o c i a t e s

1425 N. First Street
Second Floor
Phoenix, AZ 85004

602.462.1425 P
602.462.1427 F

OWNER
CITY OF SCOTTSDALE
CONTACT: BRAD WALLDORF, PE
PHONE: 480.312.7790

CONSULTANTS
CONSULTANTS FIELD
CONSULTANT
ADDRESS 1

CERTIFICATION

EXPIRES: 3/31/23

ASHLER HILLS PARK
ASHLER HILLS DRIVE & NORTH 74TH WAY
SCOTTSDALE, ARIZONA

PROJECT NO.	20027
DRAWN BY	FA TEAM
CHECKED BY	CB

SUBMITTAL	
NO.	DATE
1	11.05.21
2	04.08.22

ISSUED FOR
**MUNICIPAL USE
MASTER SITE PLAN**

**LANDSCAPE PLAN
ENLARGEMENT**

L105

