

HEADWATERS  
MINIMAL RESIDENTIAL  
HEALTH CARE  
FACILITY

13860 & 13870 N FRANK LLOYD WRIGHT BL  
SCOTTSDALE, AZ 85260



SANTULAN  
ARCHITECTURE

3457 RINGSBY CT, #209  
DENVER, CO 80216  
303-825-2595

COPYRIGHT 2022  
SANTULAN ARCHITECTURE

SYDNOR

DOUGLAS SYDNOR  
ARCHITECT & ASSOCIATES, INC.  
4806 N. 78TH PLACE  
SCOTTSDALE, AZ 85251  
480.206.4593

REZONING SUBMITTAL #1  
2022.11.14

REZONING SUBMITTAL #2  
2023.03.17

REZONING SUBMITTAL #3  
2023.07.27

21-y-1  
FIRST FLOOR PLAN



1 FIRST FLOOR OVERALL PLAN  
SCALE: 3/64" = 1'-0"

HEADWATERS  
MINIMAL RESIDENTIAL  
HEALTH CARE  
FACILITY

13860 & 13870 N FRANK LLOYD WRIGHT BL  
SCOTTSDALE, AZ 85260



**SANTULAN**  
ARCHITECTURE

3457 RINGSBY CT, #209  
DENVER, CO 80216  
303-825-2595

COPYRIGHT 2022  
SANTULAN ARCHITECTURE


**SYDNOR**

DOUGLAS SYDNOR  
ARCHITECT & ASSOCIATES, INC.  
4806 N. 78TH PLACE  
SCOTTSDALE, AZ 85251  
480.206.4593

REZONING SUBMITTAL #1  
2022.11.14

REZONING SUBMITTAL #2  
2023.03.17

REZONING SUBMITTAL #3  
2023.07.27

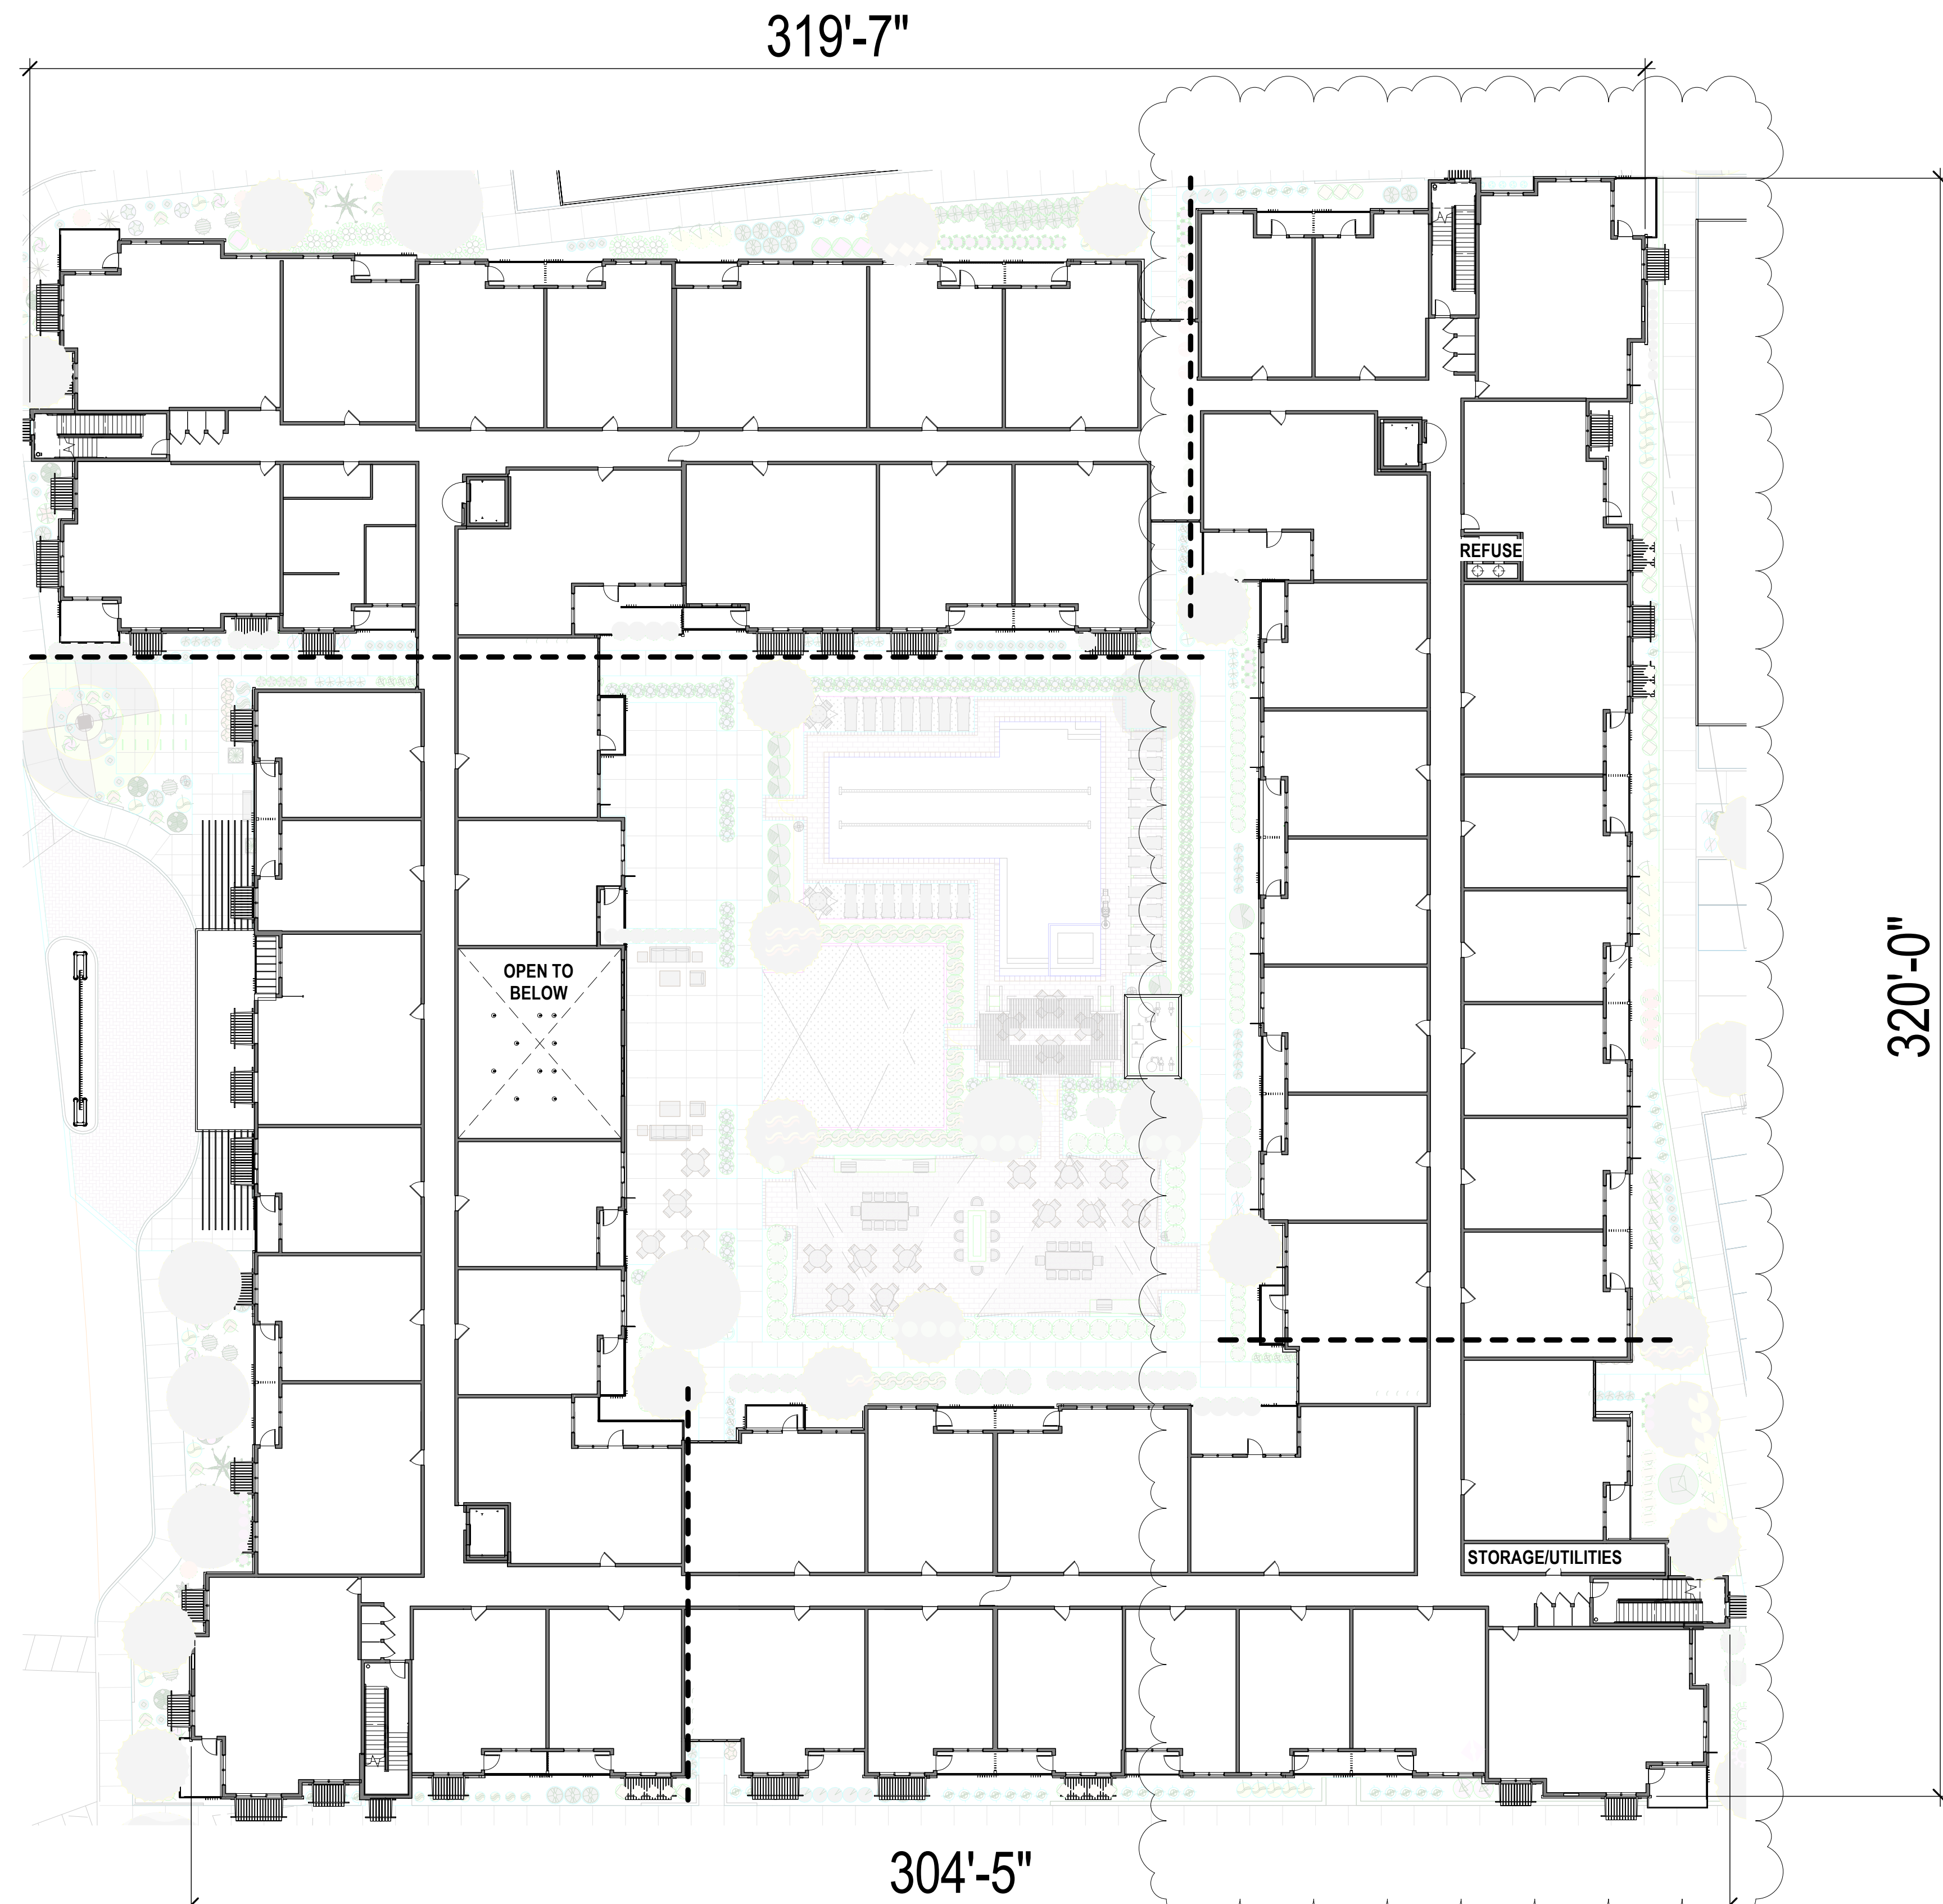

1 SECOND FLOOR OVERALL PLAN  
SCALE: 3/64" = 1'-0"

**21-y-2**

SECOND FLOOR  
PLAN

HEADWATERS  
MINIMAL RESIDENTIAL  
HEALTH CARE  
FACILITY

13860 & 13870 N FRANK LLOYD WRIGHT BL  
SCOTTSDALE, AZ 85260



**SANTULAN**  
ARCHITECTURE

3457 RINGSBY CT, #209  
DENVER, CO 80216  
303-825-2595

COPYRIGHT 2022  
SANTULAN ARCHITECTURE


**SYDNOR**

DOUGLAS SYDNOR  
ARCHITECT & ASSOCIATES, INC.  
4806 N. 78TH PLACE  
SCOTTSDALE, AZ 85251  
480.206.4593

REZONING SUBMITTAL #1  
2022.11.14

REZONING SUBMITTAL #2  
2023.03.17

REZONING SUBMITTAL #3  
2023.07.27

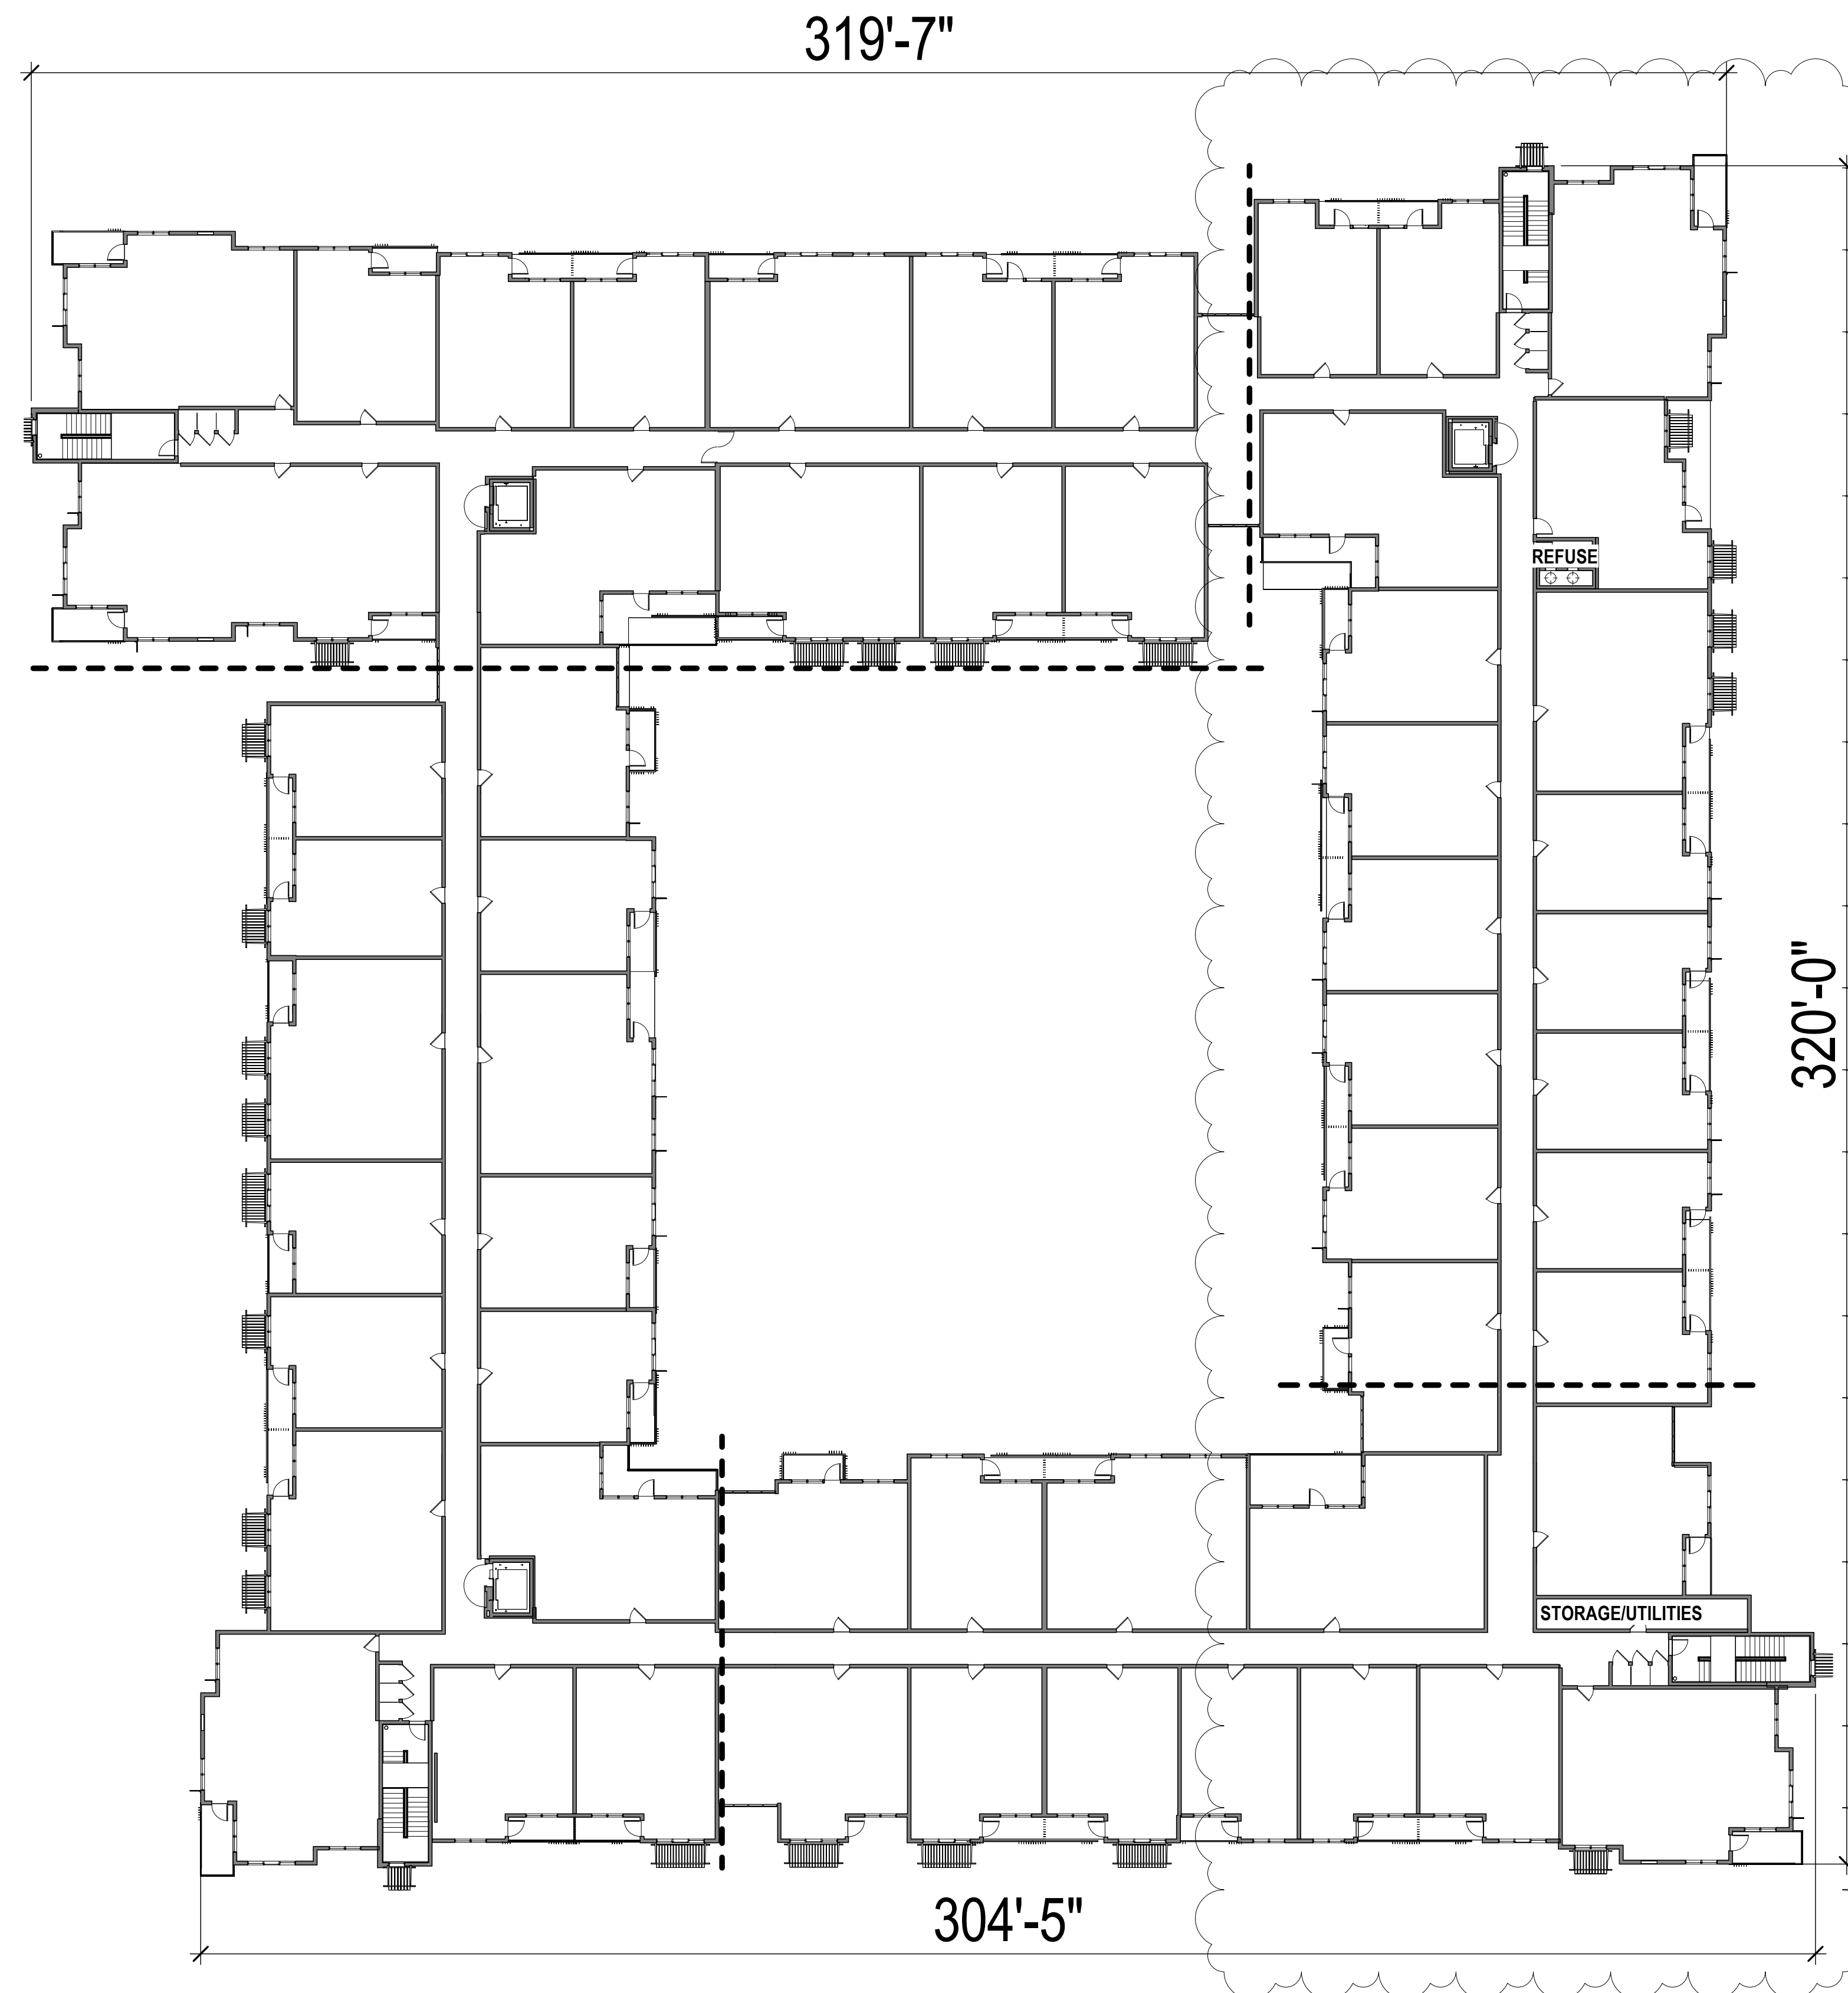

1 THIRD FLOOR OVERALL PLAN  
SCALE: 3/64" = 1'-0"

**21-y-3**

THIRD FLOOR PLAN