

HEADWATERS
MINIMAL RESIDENTIAL
HEALTH CARE
FACILITY

13860 & 13870 N FRANK LLOYD WRIGHT BL
SCOTTSDALE, AZ 85260



SANTULAN
ARCHITECTURE

3457 RINGSBY CT, #209
DENVER, CO 80216
303-825-2595

COPYRIGHT 2022
SANTULAN ARCHITECTURE



SYDNOR

DOUGLAS SYDNOR
ARCHITECT & ASSOCIATES, INC.
4806 N. 78TH PLACE
SCOTTSDALE, AZ 85251
480.206.4593

REZONING SUBMITTAL #1
2022.11.14

REZONING SUBMITTAL #2
2023.03.17

REZONING SUBMITTAL #3
2023.07.27

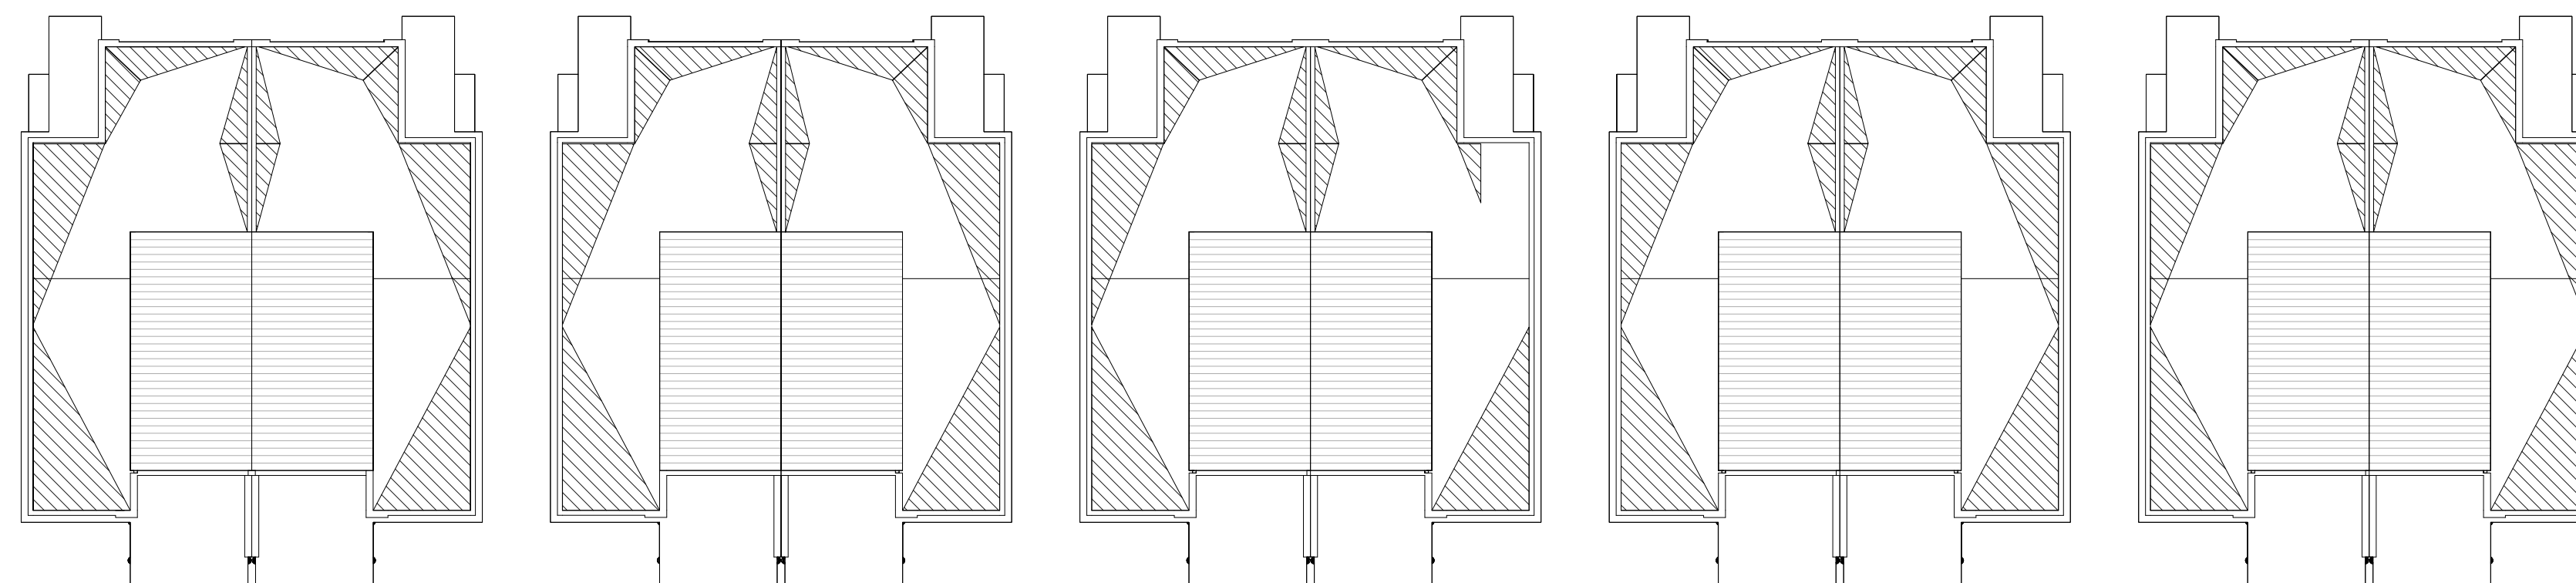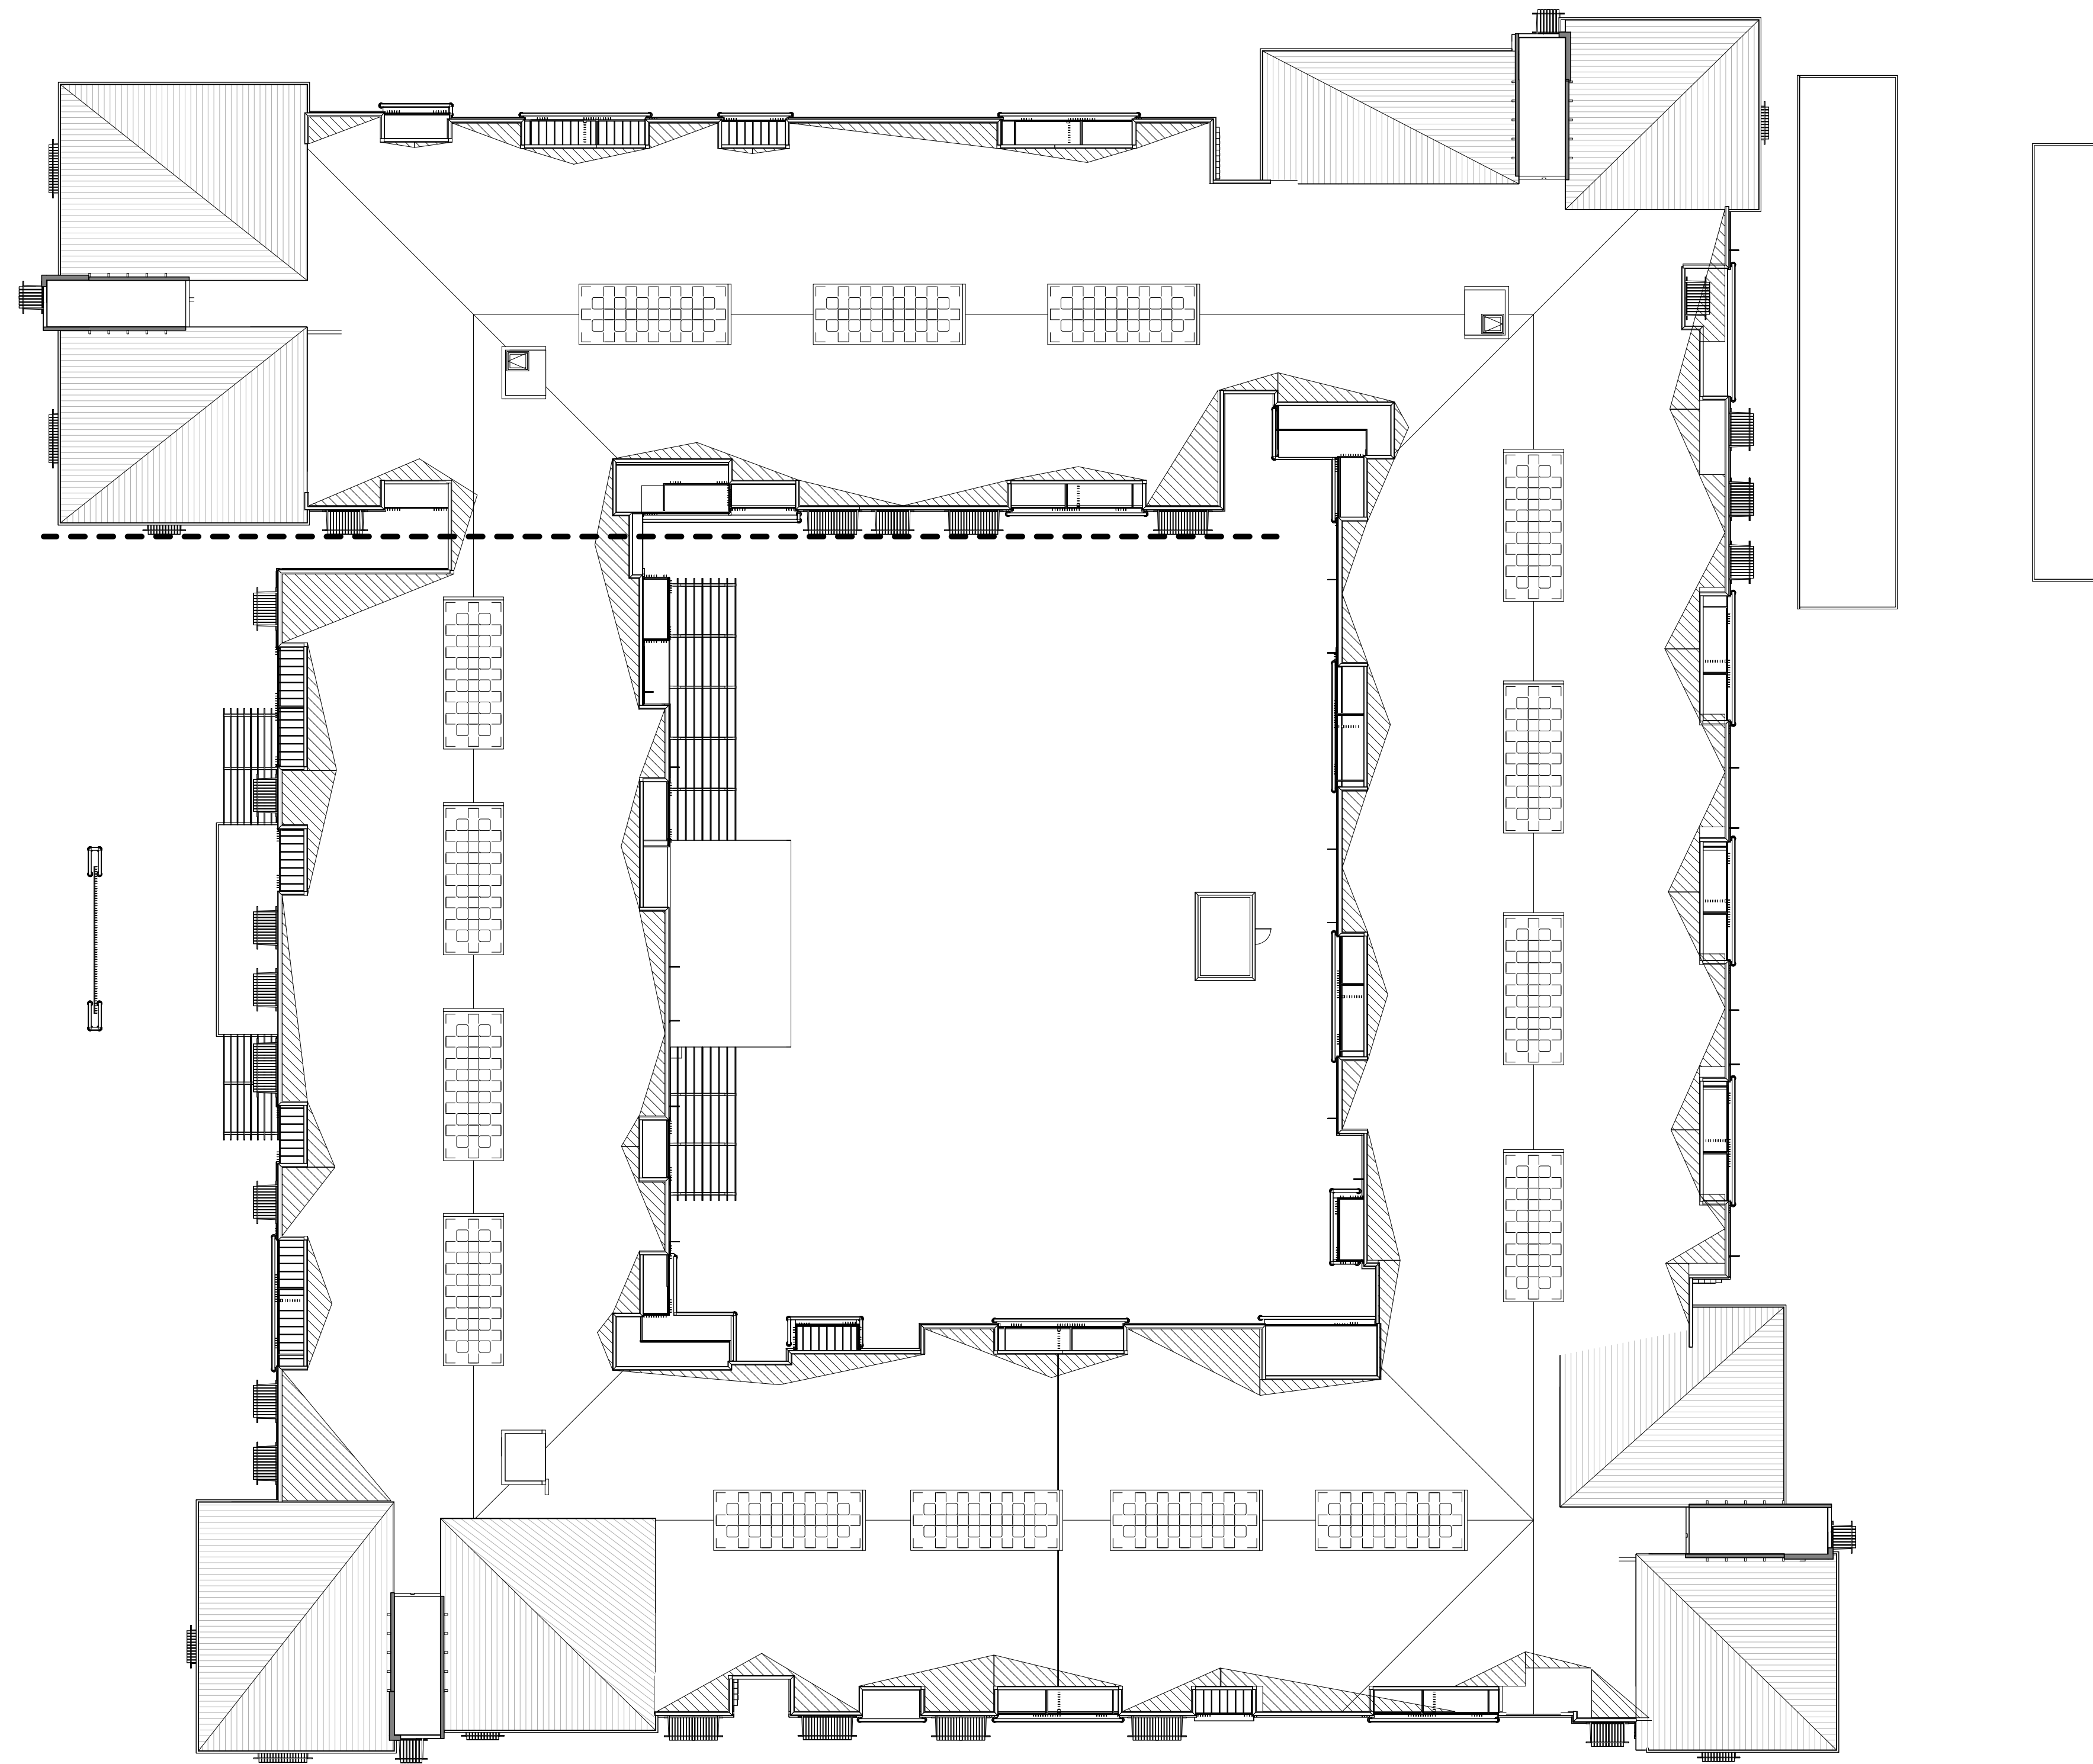

LEGEND	
	MEMBRANE ROOF WITH 2% SLOPE
	STANDING SEAM METAL ROOF WITH 2.12 SLOPE

21-y-5

ROOF PLAN

1 ROOF PLAN OVERALL
SCALE: 3/64" = 1'-0"