

**Simulations**  
**Photos**  
**All Graphics (no plans)**




1 Proposed North Elevation



2 Proposed North West Elevation



3 Proposed North Elevation Interior

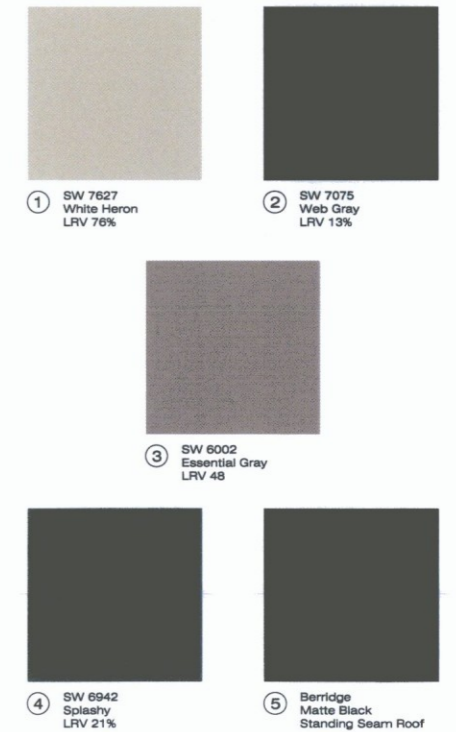

54-DR-2016  
STIPULATION SET  
RETAIN FOR RECORDS  
APPROVED

Scottsdale 5th Ave  
Scottsdale, AZ  
project #

16012

scale 1/2"=1'-0"  
DATE 12/24/16  
\*See Stips  
INITIALS [Signature]  
date 08.15.16

08.15.16

title Proposed Colors  
sheet no.

A.1

General Notes:

1. All stucco building, patio, & site walls to be painted in Eg-Shel Sheen
2. All doors & frames to be painted in Low Sheen
3. All soffits to be painted in Eg-Shel Sheen
4. All stair and balcony rails to be painted SW 7075 Web Gray - Low Sheen
5. Contractor to provide paint color samples for client & design teams' review & approval prior to start

MOD a+p

54-DR-2016  
10/24/16




1 Proposed East Elevation



2 Proposed Interior Courtyard



3 Proposed South Elevation

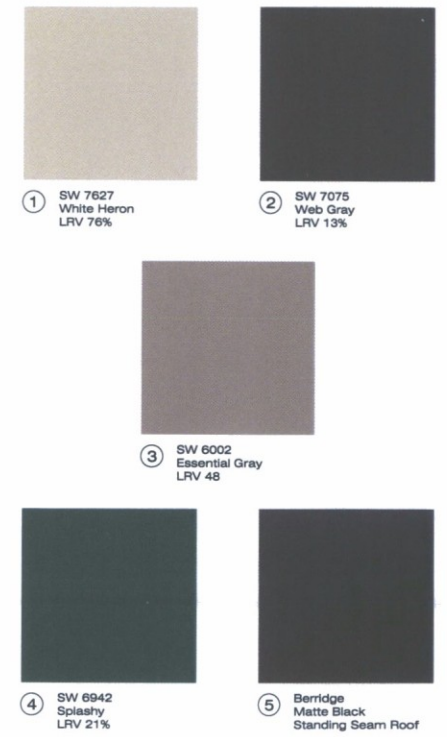

54-DR-2016  
 STIPULATION SET  
 RETAIN FOR RECORDS  
 APPROVED

Scottsdale 5th Ave

Scottsdale, AZ

project #

16012

scale

12/2/16

DATE

see stips

INITIALS

date

08.15.16

title

Proposed Colors

sheet no.

A.2

General Notes:

1. All stucco & slump block building walls & columns to be painted Eg-Shell Sheen
2. All doors & frames to be painted in Low Lustre
3. All soffits to be painted in Eg-Shell Sheen
4. All stair and balcony rails to be painted SW 7075 Web Gray - Low Lustre
5. Contractor to provide paint color samples for client & design teams' review & approval prior to start

MOD a+p

54-DR-2016  
 10/24/16



1 Existing North Elevation



2 Existing North West Corner



3 Existing North Elevation Interior

Scottsdale 5th Ave

Scottsdale, AZ

project #

16012

scale

date

08.15.16

title

Existing Colors

sheet no.

EC.1

MoD a+p



1 Existing East Elevation



2 Existing Interior Courtyard



3 Existing South Elevation

Scottsdale 5th Ave

Scottsdale, AZ

project #

16012

scale

date

08.15.16

title

Existing Colors

sheet no.

EC.2

MoD a+p



130-06141A

6 6 6 6 6



54-DR-2016  
10/24/16