


**Full Size or Largest Size
(site plan, landscape, elevations)**




1 NORTH BUILDING SOUTH ELEVATION
1/8" = 1'-0"




4 NORTH BUILDING NORTH
1/8" = 1'-0"

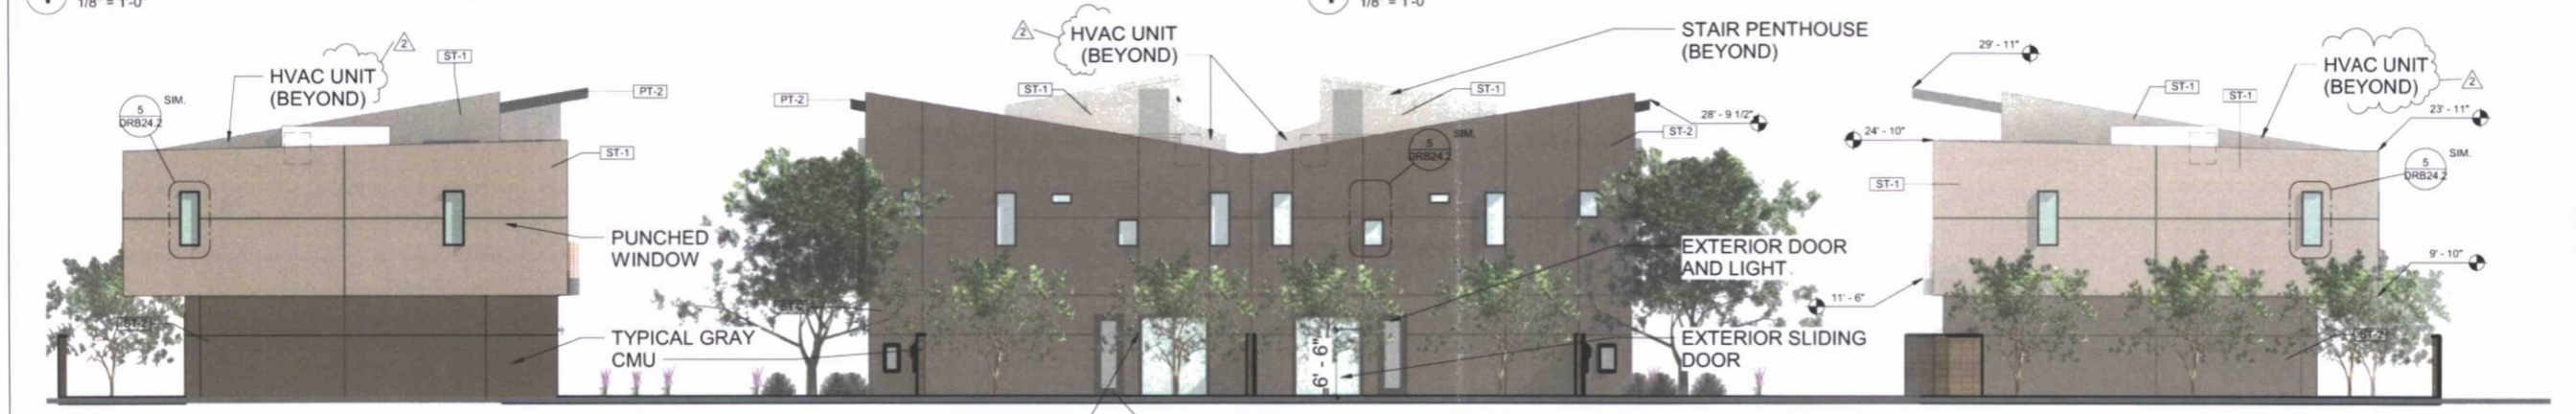

5 COMPLEX WEST ELEVATION
1/8" = 1'-0"

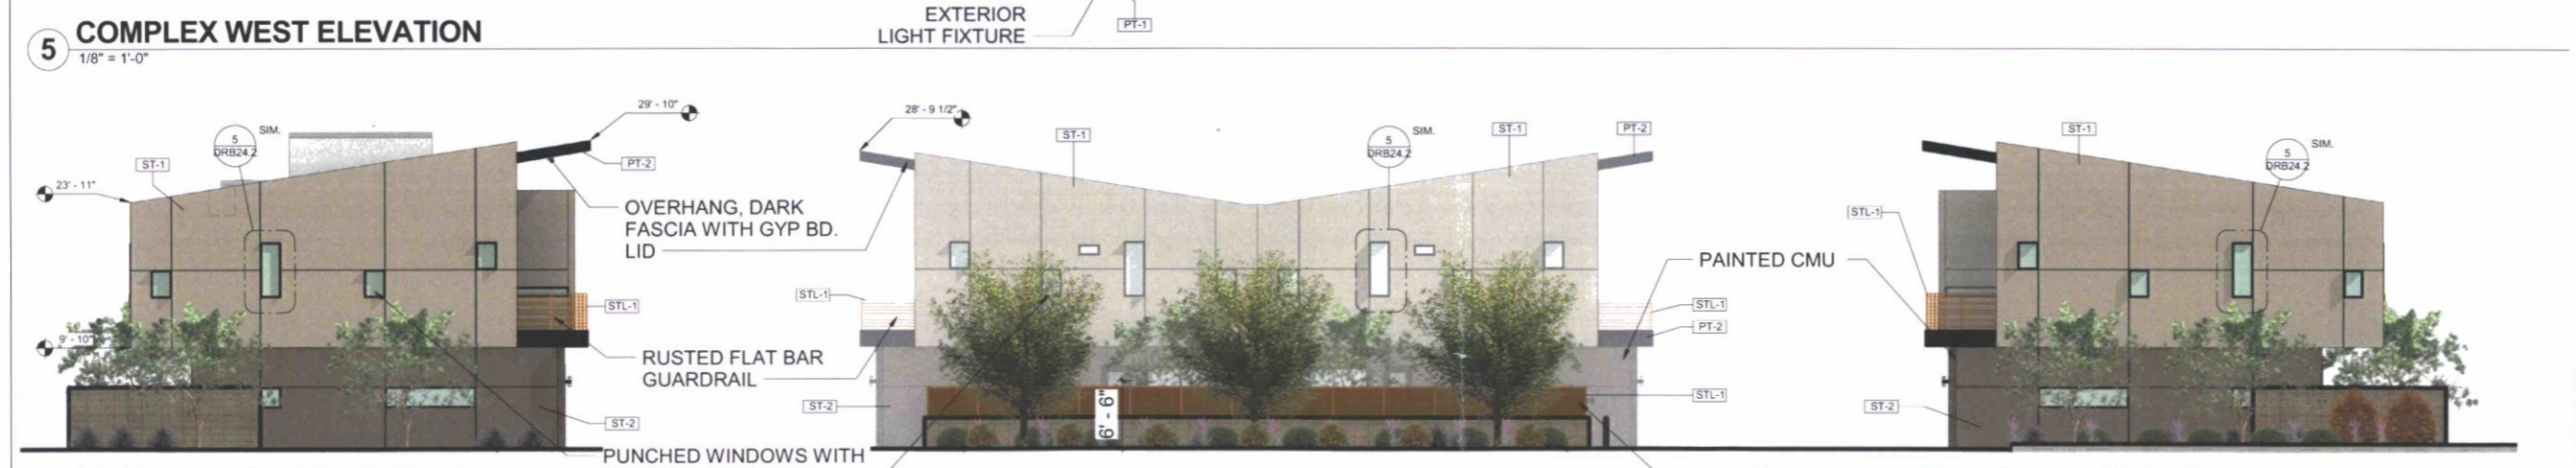

6 EAST COMPLEX ELEVATION
1/8" = 1'-0"

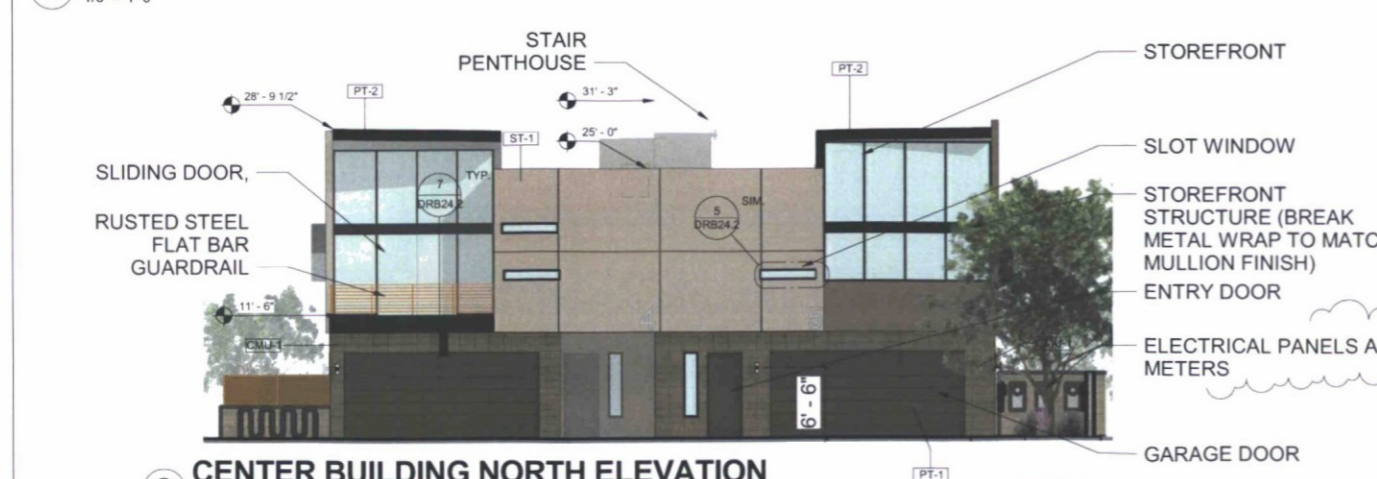

3 CENTER BUILDING NORTH ELEVATION
1/8" = 1'-0"

MATERIAL SCHEDULE

CMU-1	CONCRETE MASONRY UNIT TYPE 1	8X8X16, STACKED BOND, PAINT SHERWIN WILLIAMS GRIFFIN SW7026
PT-1	PAINT COLOR 1	SHERWIN WILLIAMS GRIFFIN SW7026
PT-2	PAINT COLOR 2	SHERWIN WILLIAMS SEALSIN SW7675
ST-1	STUCCO TYPE 1	SMOOTH STUCCO FINISH, SHERWIN WILLIAMS SW7632 MODERN GRAY
ST-2	STUCCO TYPE 2	COARSE STUCCO FINISH, SHERWIN WILLIAMS SW9168 ELEPHANT EAR
STL-1	RUSTED STEEL	RUSTED STEEL

ELEVATION LEGEND

HVAC UNIT (BEYOND)

ELEVATION GENERAL NOTES

- A. ROOFTOP HVAC UNITS ARE SHOWN IN ELEVATIONS FOR REFERENCE. UNITS SHALL BE SCREENED FROM VIEW
- B. WINDOWS AND STOREFRONT SYSTEMS SHALL BE BRONZE ANODIZED FINISH OR EQUIVALENT, UNLESS NOTED OTHERWISE.

FOR ILLUSTRATIVE PURPOSES, NOT FOR STIPULATION SET CONSTRUCTION
 4-20-2017
 APPROVED
 INITIALS
 DATE

OWNER:
RENO DONATI - LNR HOLDINGS LLC

ARCHITECT:
MICHAEL HAUER ARCHITECTURE, LLC
37 W. WILLETTA ST.
PHX, AZ 85003
480.510.0810
MHAUER2012@GMAIL.COM

No.	Description	Date
1	REZONE COMMENTS 1	06/15/2016
2	DRB COMMENTS 1	11/09/2016

MUZE TOWNHOMES ELEVATIONS (COLOR)

Project number	1502.00
Date	04/10/2017
Drawn by	MJH
Checked by	MJH

DRB27

