




1 NORTH ELEVATION

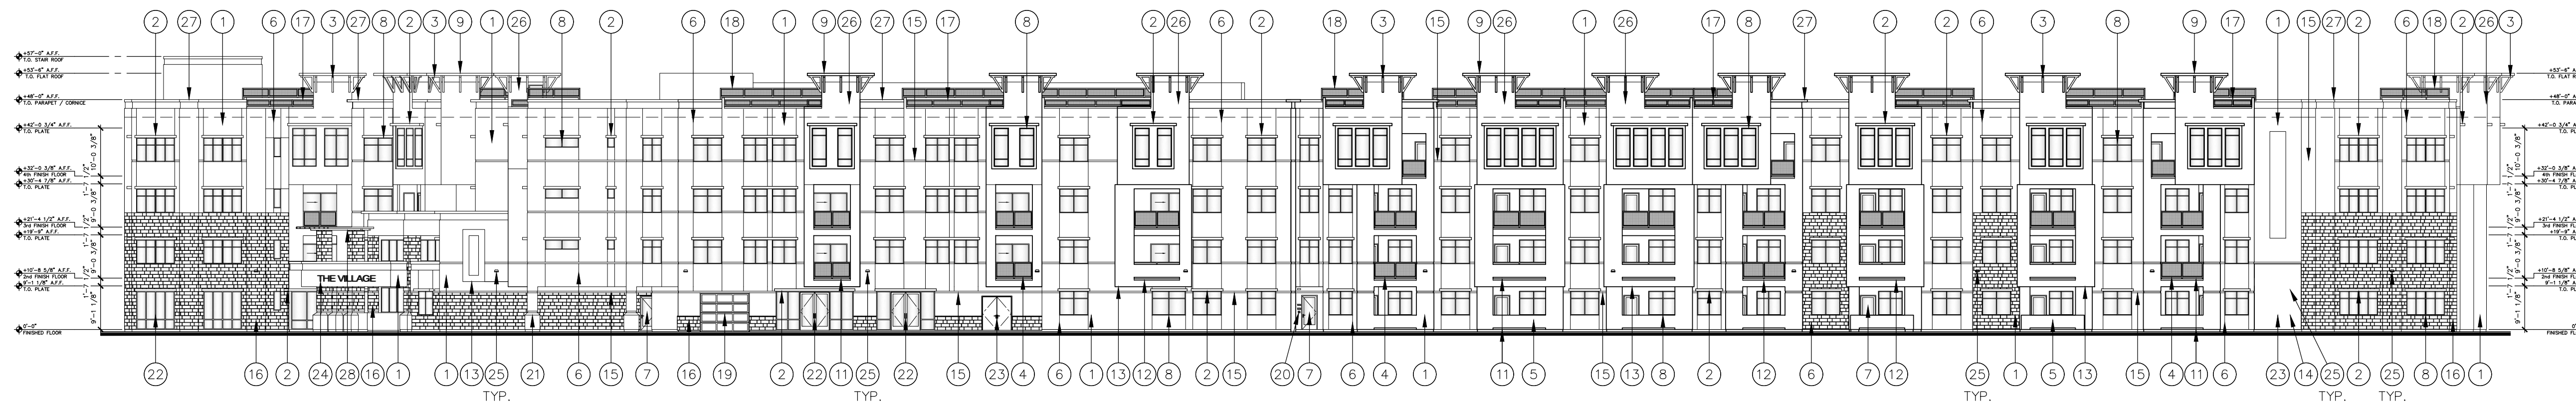

2 WEST ELEVATION

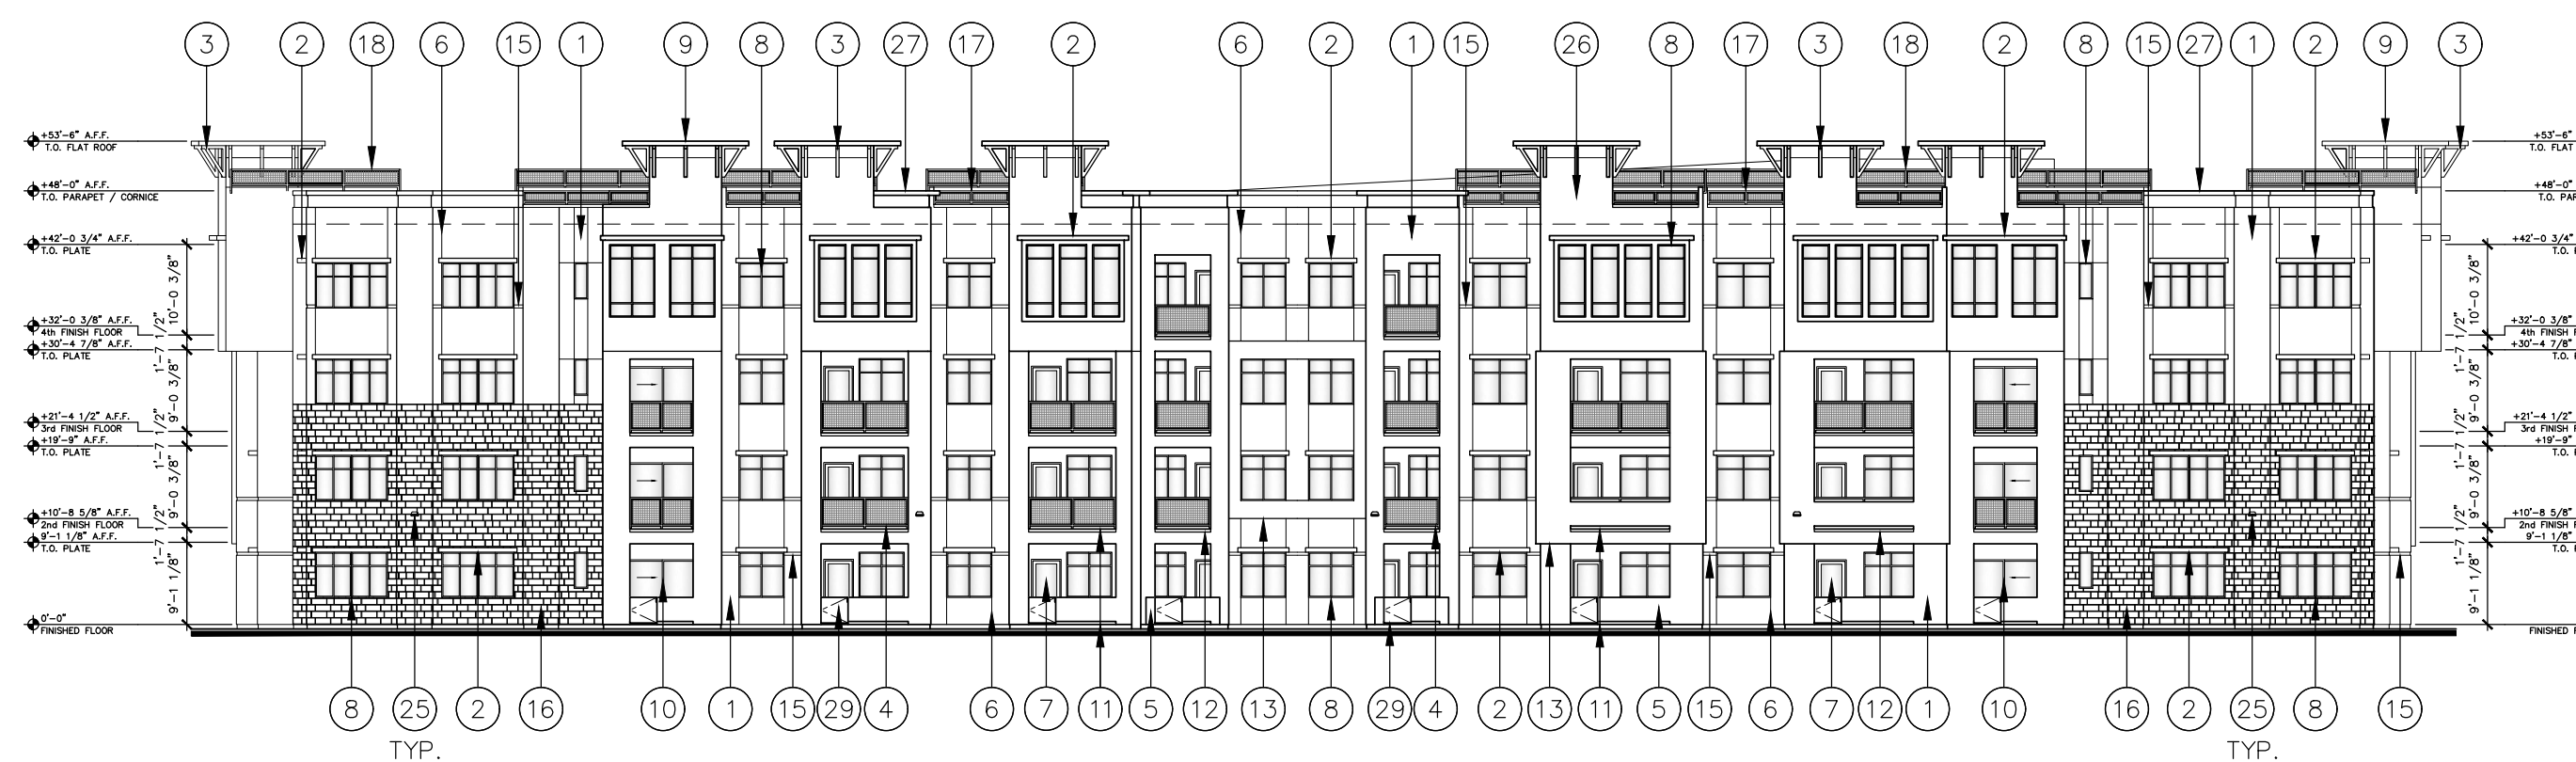

3 SOUTH ELEVATION

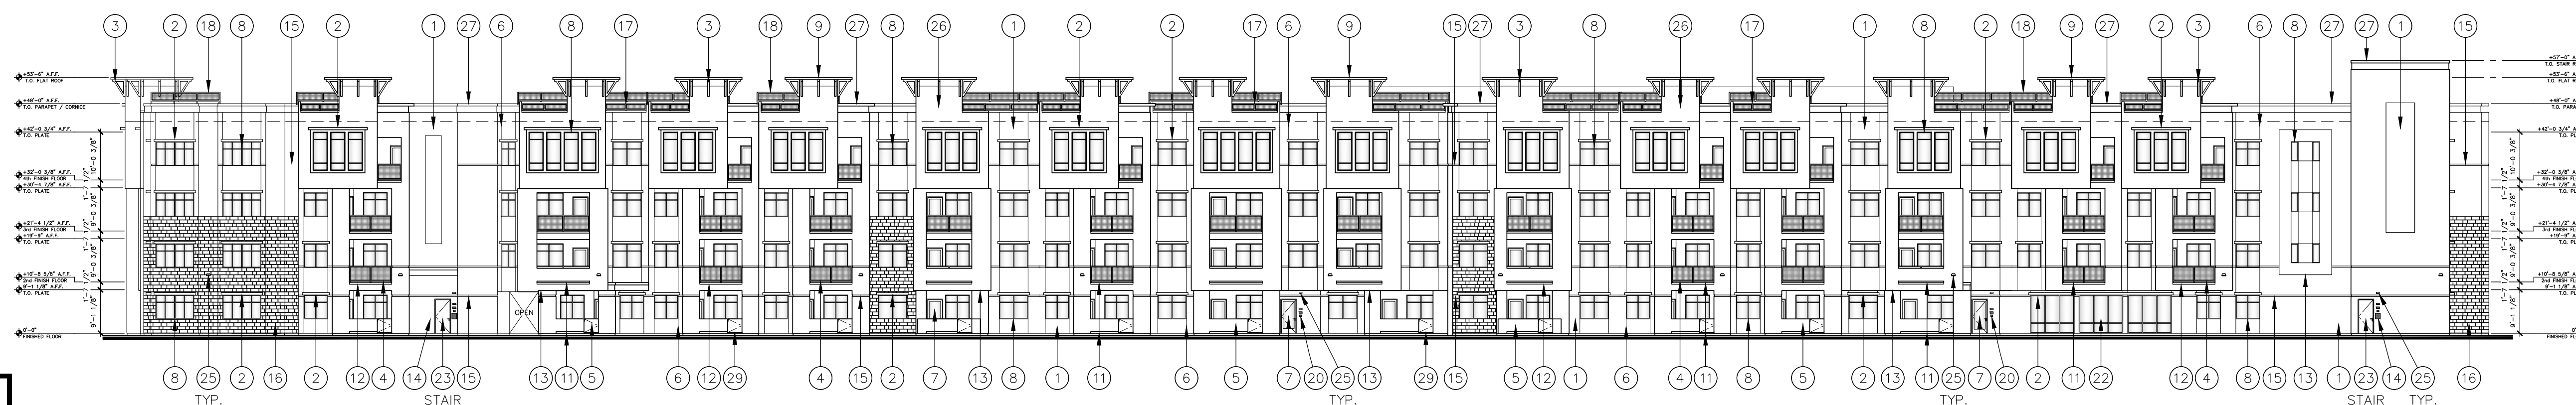

4 EAST ELEVATION

EXTERIOR ELEVATIONS KEYED NOTES #

1. EXTERIOR STUCCO SYSTEM
2. 12" DEEP EYEBROW WITH STUCCO FINISH - SHADING DEVICE
3. TUBE STEEL CORBEL AT STAIR BULKHEAD - PAINTED
4. TUBE STEEL RAILING WITH MESH INFILL +42" A.F.F. - PAINTED
5. 36" HIGH PATIO WALL WITH STUCCO FINISH
6. STUCCO CONTROL JOINT
7. EXTERIOR FRENCH DOOR - PAINTED
8. BRONZE ANODIZED ALUMINUM WINDOW SYSTEM
9. FLAT ROOF WITH PAINTED METAL FASCIA AT ROOF DECKS
10. BRONZE ANODIZED ALUMINUM SLIDING GLASS PATIO / BALCONY DOOR
11. 4" HIGH OPENING FOR PATIO / BALCONY DRAINAGE
12. GALVANIZED DRIP EDGE - PAINTED TO MATCH ADJACENT COLOR
13. 6" DEEP FRAMED WALL ELEMENT WITH STUCCO FINISH
14. FIRE DEPARTMENT ACCESS SIGN, WET STANDPIPE SIGN, KNOX BOX AND KNOX BOX KEY
15. 4" METAL REGLET - PAINTED
16. STONE VENEER - SEE COLOR CHART FOR SPECIFICATIONS
17. METAL PATIO GUARDRAIL SYSTEM, 18" ABOVE PARAPET TO A MINIMUM OF 42" A.F.F.
18. METAL PATIO RAILING ENCLOSURE, 24" ABOVE ENCLOSURE WALL TO 6" A.F.F.
19. OVERHEAD ROLL UP DOOR - PAINTED
20. FIRE DEPARTMENT ACCESS SIGN, KNOX BOX AND KNOX BOX KEY
21. EXTERIOR STUCCO SYSTEM OVER FRAMED COLUMN BASE
22. BRONZE ANODIZED ALUMINUM STOREFRONT SYSTEM
23. HOLLOW METAL DOOR AND FRAME - PAINTED
24. BUILDING SIGNAGE (UNDER SEPARATE SUBMITTAL AND PERMIT)
25. EXTERIOR LIGHT - SEE ELECTRICAL FOR SPECIFICATIONS
26. ROOF DECK STAIR ACCESS ENCLOSURE
27. PARAPET / CORNICE WITH CAP - PAINTED
28. DECORATIVE TUBE STEEL TRELLIS - PAINTED
29. 3" METAL PATIO GATE (TYP.) - PAINTED


EXTERIOR COLOR SCHEME

LIGHT BODY COLOR	GREEK VILLA SHERWIN WILLIAMS - SW7551
MEDIUM BODY COLOR	WOOL SKEIN SHERWIN WILLIAMS - SW6148
DARK BODY COLOR	QUIVER TAN SHERWIN WILLIAMS - SW6151
ACCENT COLOR	THUNDER GRAY SHERWIN WILLIAMS - SW7645
CORNICE / FRY REGLET / RAILINGS / DOOR / CANOPIES / TRIM COLOR	CELLULOID DUNN EDWARDS - DET619
WINDOWS / STOREFRONT	BRONZE
STONE VENEER	SAHARA BEIGE 8" CLASSIC JERUSALEM CORONADO STONE

bilt form
architecture

94 HUNDRED SHEA - THE VILLAGE
94 HUNDRED SHEA LLLP

BUILDING ELEVATIONS
BLACK AND WHITE

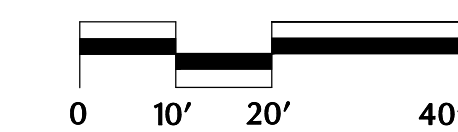

SCALE: 1" = 20'-0"

A2.1
05-19-22



1 NORTH ELEVATION



2 WEST ELEVATION



3 SOUTH ELEVATION



4 EAST ELEVATION

EXTERIOR ELEVATIONS KEYED NOTES#

1. EXTERIOR STUCCO SYSTEM
2. 12" DEEP EYEBROW WITH STUCCO FINISH - SHADING DEVICE
3. TUBE STEEL CORBEL AT STAIR BULKHEAD - PAINTED
4. TUBE STEEL RAILING WITH MESH INFILL +42" A.F.F. - PAINTED
5. 36" HIGH PATIO WALL WITH STUCCO FINISH
6. STUCCO CONTROL JOINT
7. EXTERIOR FRENCH DOOR - PAINTED
8. BRONZE ANODIZED ALUMINUM WINDOW SYSTEM
9. FLAT ROOF WITH PAINTED METAL FASCIA AT ROOF DECKS
10. BRONZE ANODIZED ALUMINUM SLIDING GLASS PATIO / BALCONY DOOR
11. 4" HIGH OPENING FOR PATIO / BALCONY DRAINAGE
12. GALVANIZED DRIP EDGE - PAINTED TO MATCH ADJACENT COLOR
13. 6" DEEP FRAMED WALL ELEMENT WITH STUCCO FINISH
14. FIRE DEPARTMENT ACCESS SIGN, WET STANDPIPE SIGN, KNOX BOX AND KNOX BOX KEY
15. 4" METAL REGLET - PAINTED
16. STONE VENEER - SEE COLOR CHART FOR SPECIFICATIONS
17. METAL PATIO GUARDRAIL SYSTEM, 18" ABOVE PARAPET TO A MINIMUM OF 42" A.F.F.
18. METAL PATIO RAILING ENCLOSURE, 24" ABOVE ENCLOSURE WALL TO 6" A.F.F.
19. OVERHEAD ROLL UP DOOR - PAINTED
20. FIRE DEPARTMENT ACCESS SIGN, KNOX BOX AND KNOX BOX KEY
21. EXTERIOR STUCCO SYSTEM OVER FRAMED COLUMN BASE
22. BRONZE ANODIZED ALUMINUM STOREFRONT SYSTEM
23. HOLLOW METAL DOOR AND FRAME - PAINTED
24. BUILDING SIGNAGE (UNDER SEPARATE SUBMITTAL AND PERMIT)
25. EXTERIOR LIGHT - SEE ELECTRICAL FOR SPECIFICATIONS
26. ROOF DECK STAIR ACCESS ENCLOSURE
27. PARAPET / CORNICE WITH CAP - PAINTED
28. DECORATIVE TUBE STEEL TRELLIS - PAINTED
29. 3' METAL PATIO GATE (TYP.) - PAINTED

EXTERIOR COLOR SCHEME


	LIGHT BODY COLOR	GREEK VILLA SHERWIN WILLIAMS - SW7551
	MEDIUM BODY COLOR	WOOL SKEIN SHERWIN WILLIAMS - SW6148
	DARK BODY COLOR	QUIVER TAN SHERWIN WILLIAMS - SW6151
	ACCENT COLOR	THUNDER GRAY SHERWIN WILLIAMS - SW7645
	CORNICE / FRY REGLET / RAILINGS / DOOR / CANOPIES / TRIM COLOR	CELLULOID DUNN EDWARDS - DET619
	WINDOWS / STOREFRONT	BRONZE
	STONE VENEER	SAHARA BEIGE 8" CLASSIC JERUSALEM CORONADO STONE

bilt form
architecture

94 HUNDRED SHEA - THE VILLAGE
94 HUNDRED SHEA LLLP

BUILDING ELEVATIONS

COLOR

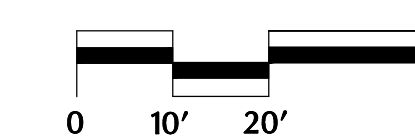

SCALE: 1" = 20'-0"

A2.2

05-19-22